

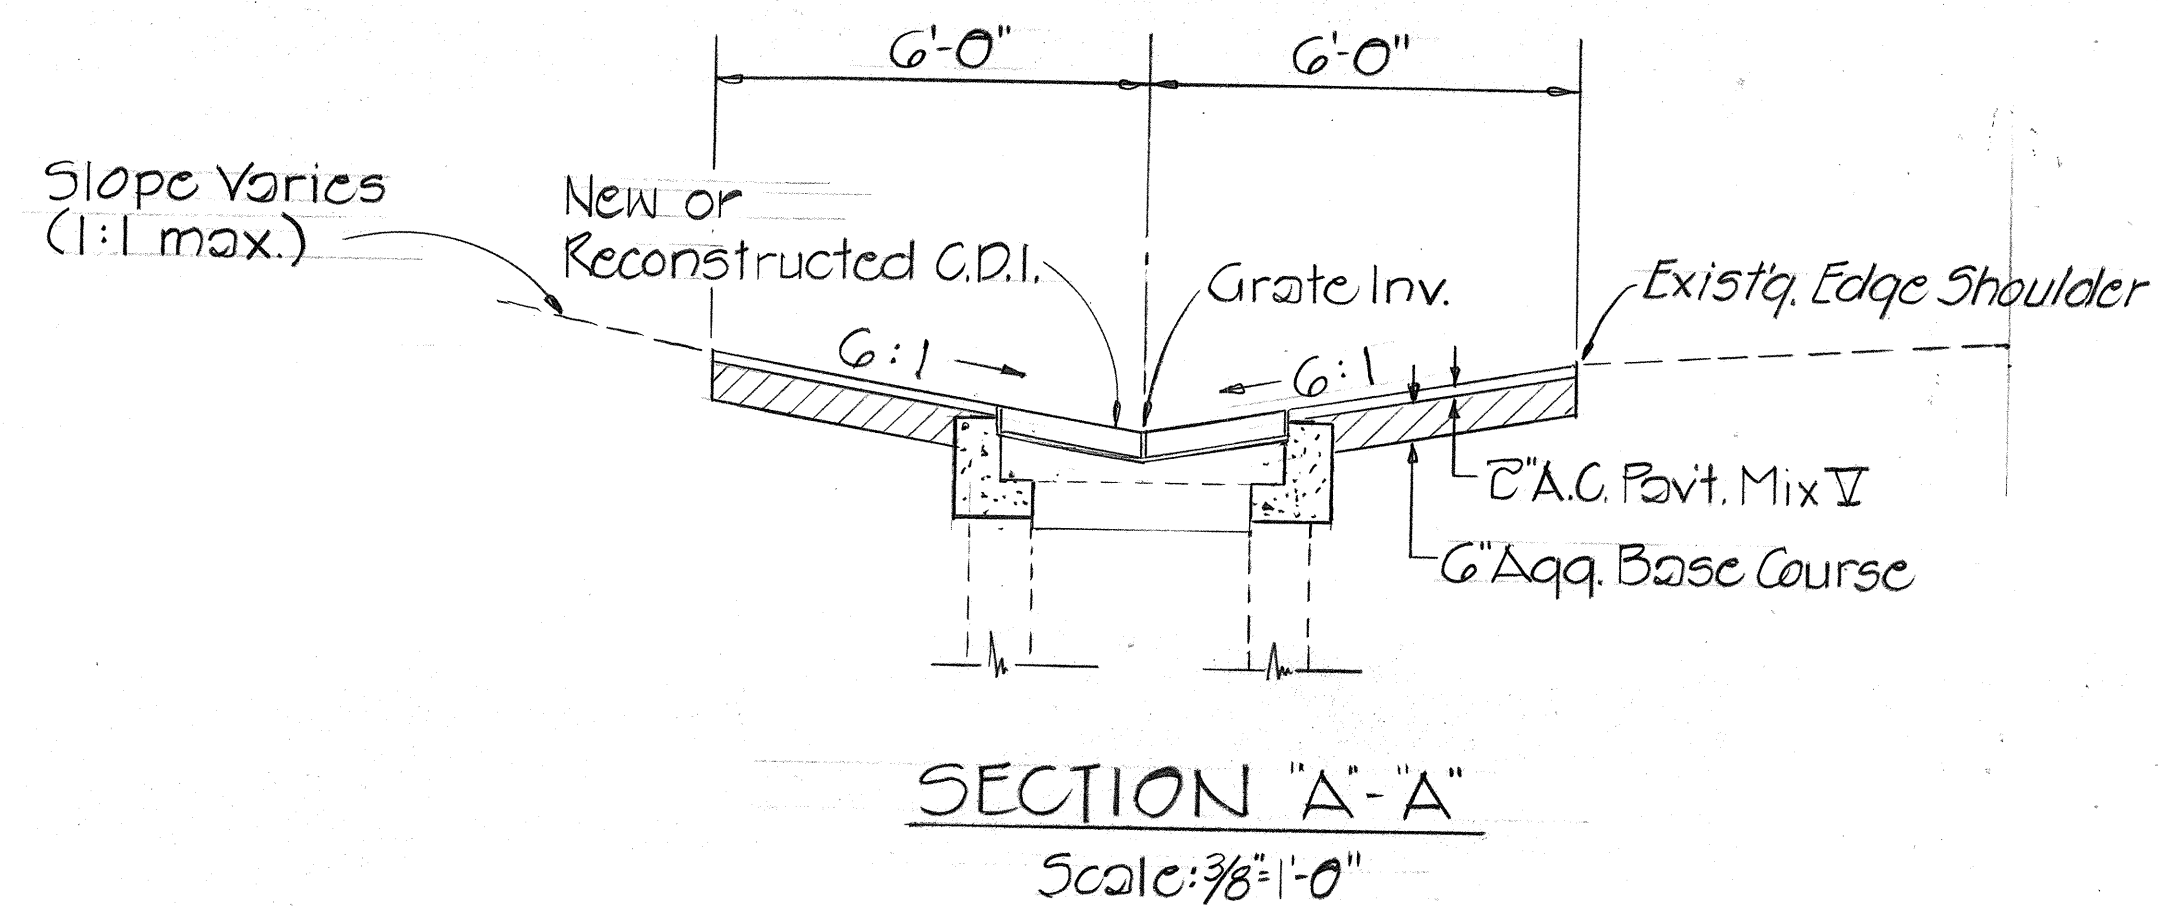
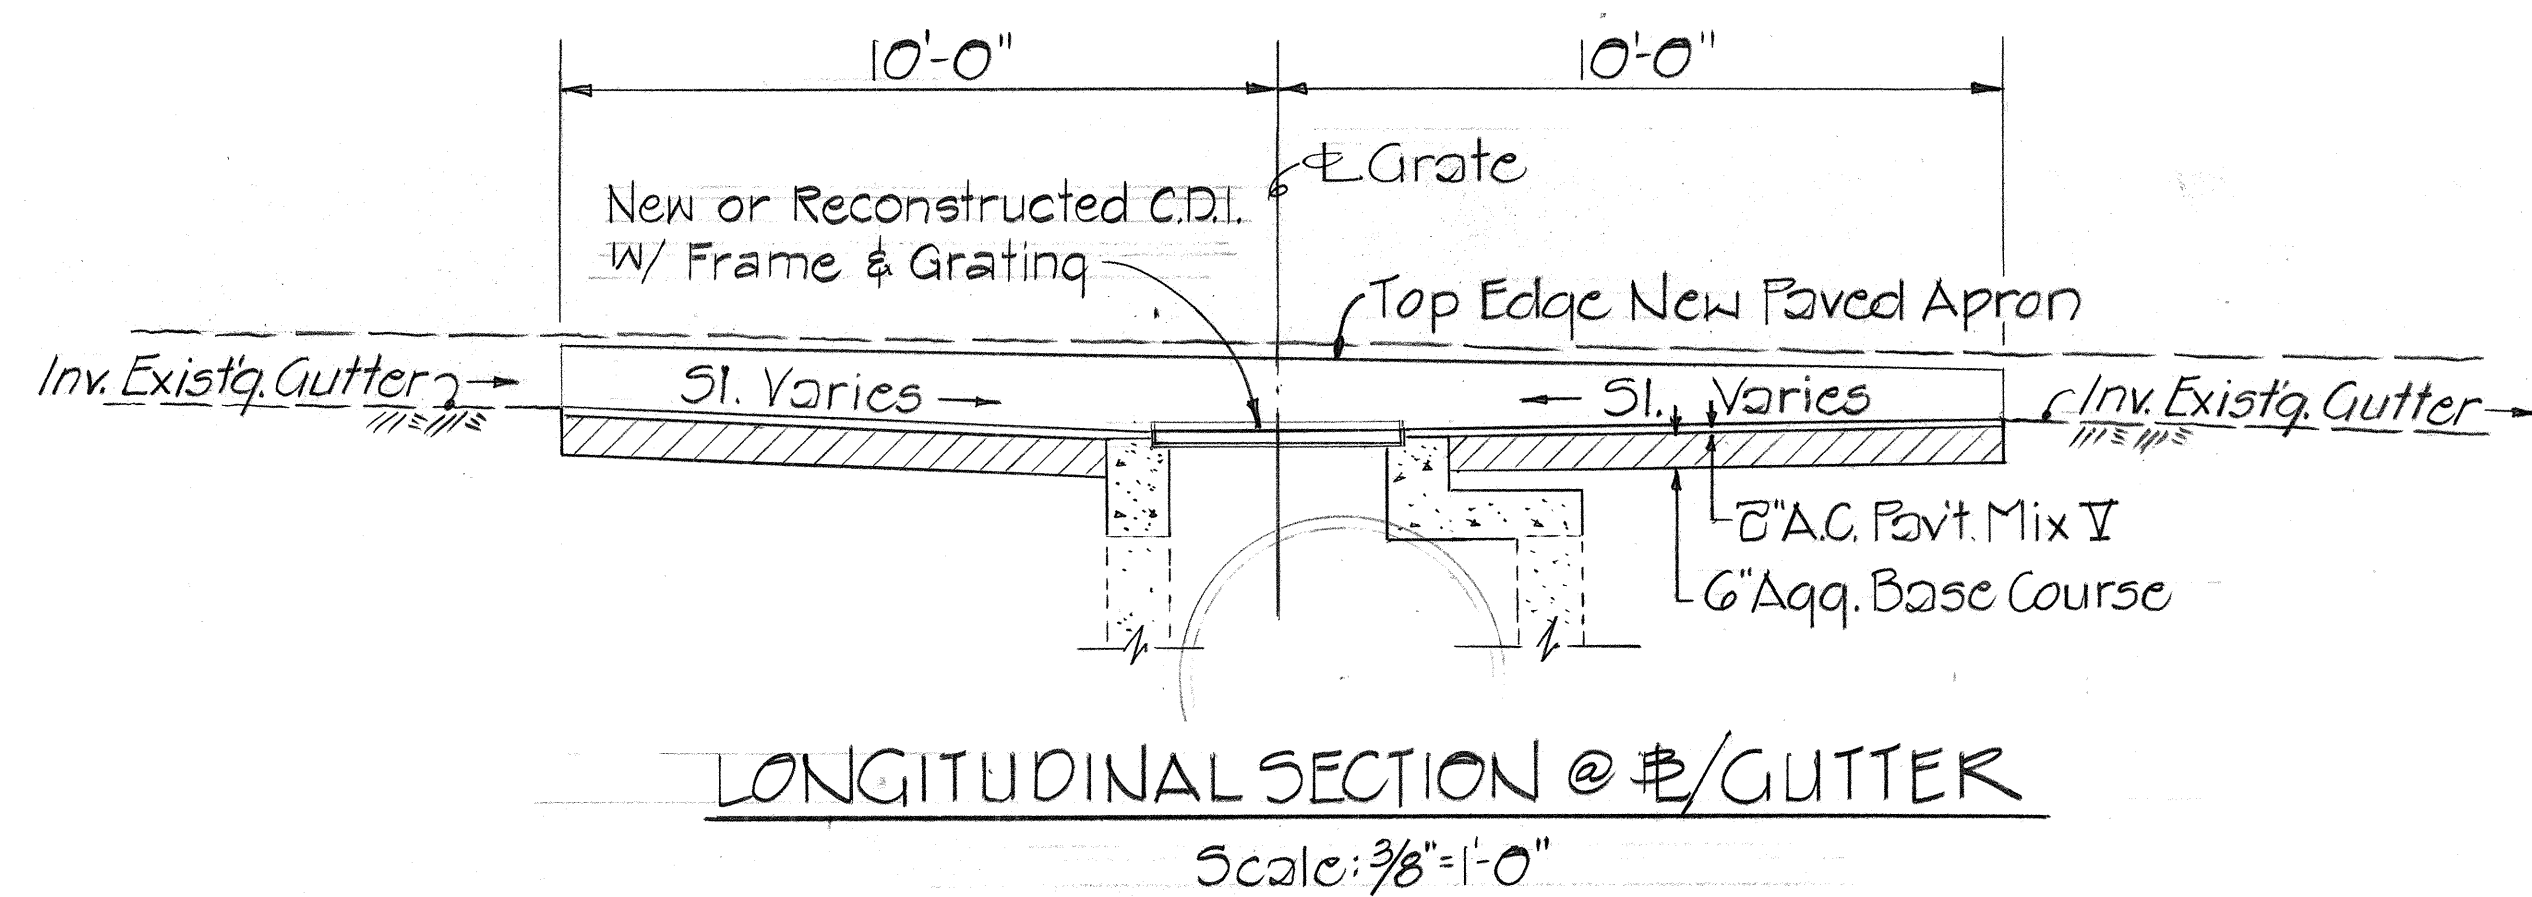



Exist'g C.M.F.
(To remain)

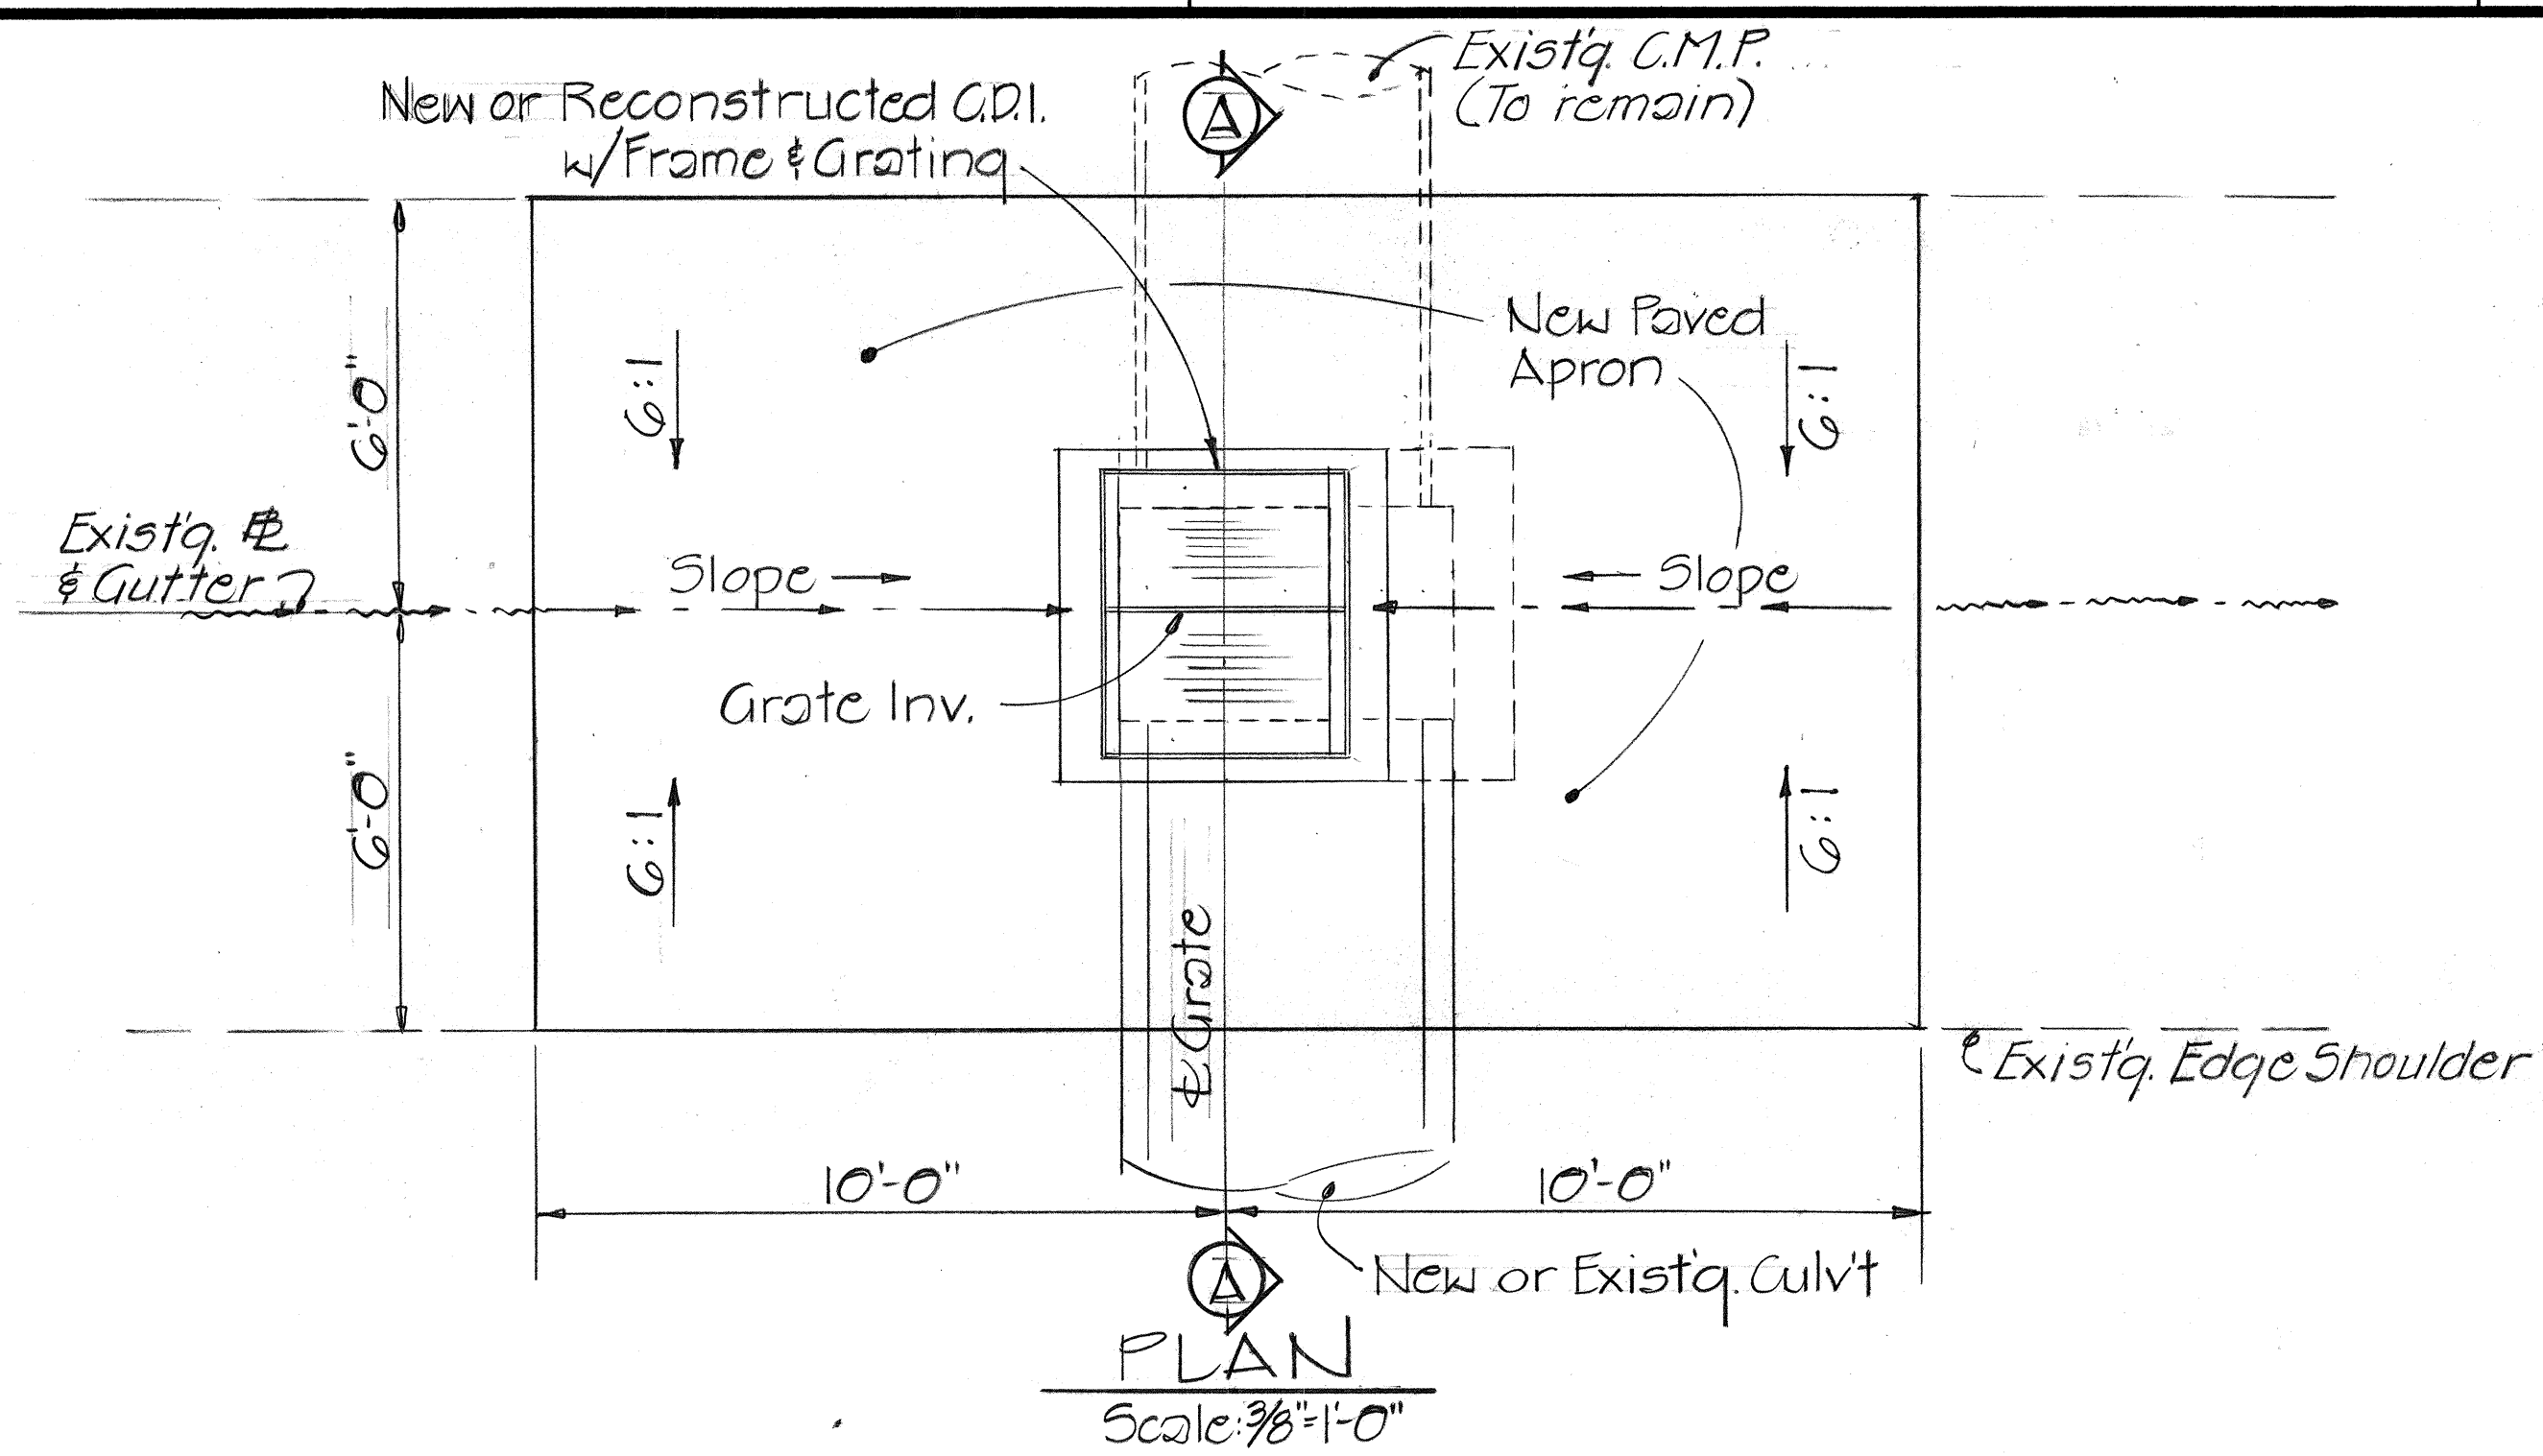


DETAIL ~ TYPICAL PAVED APRON

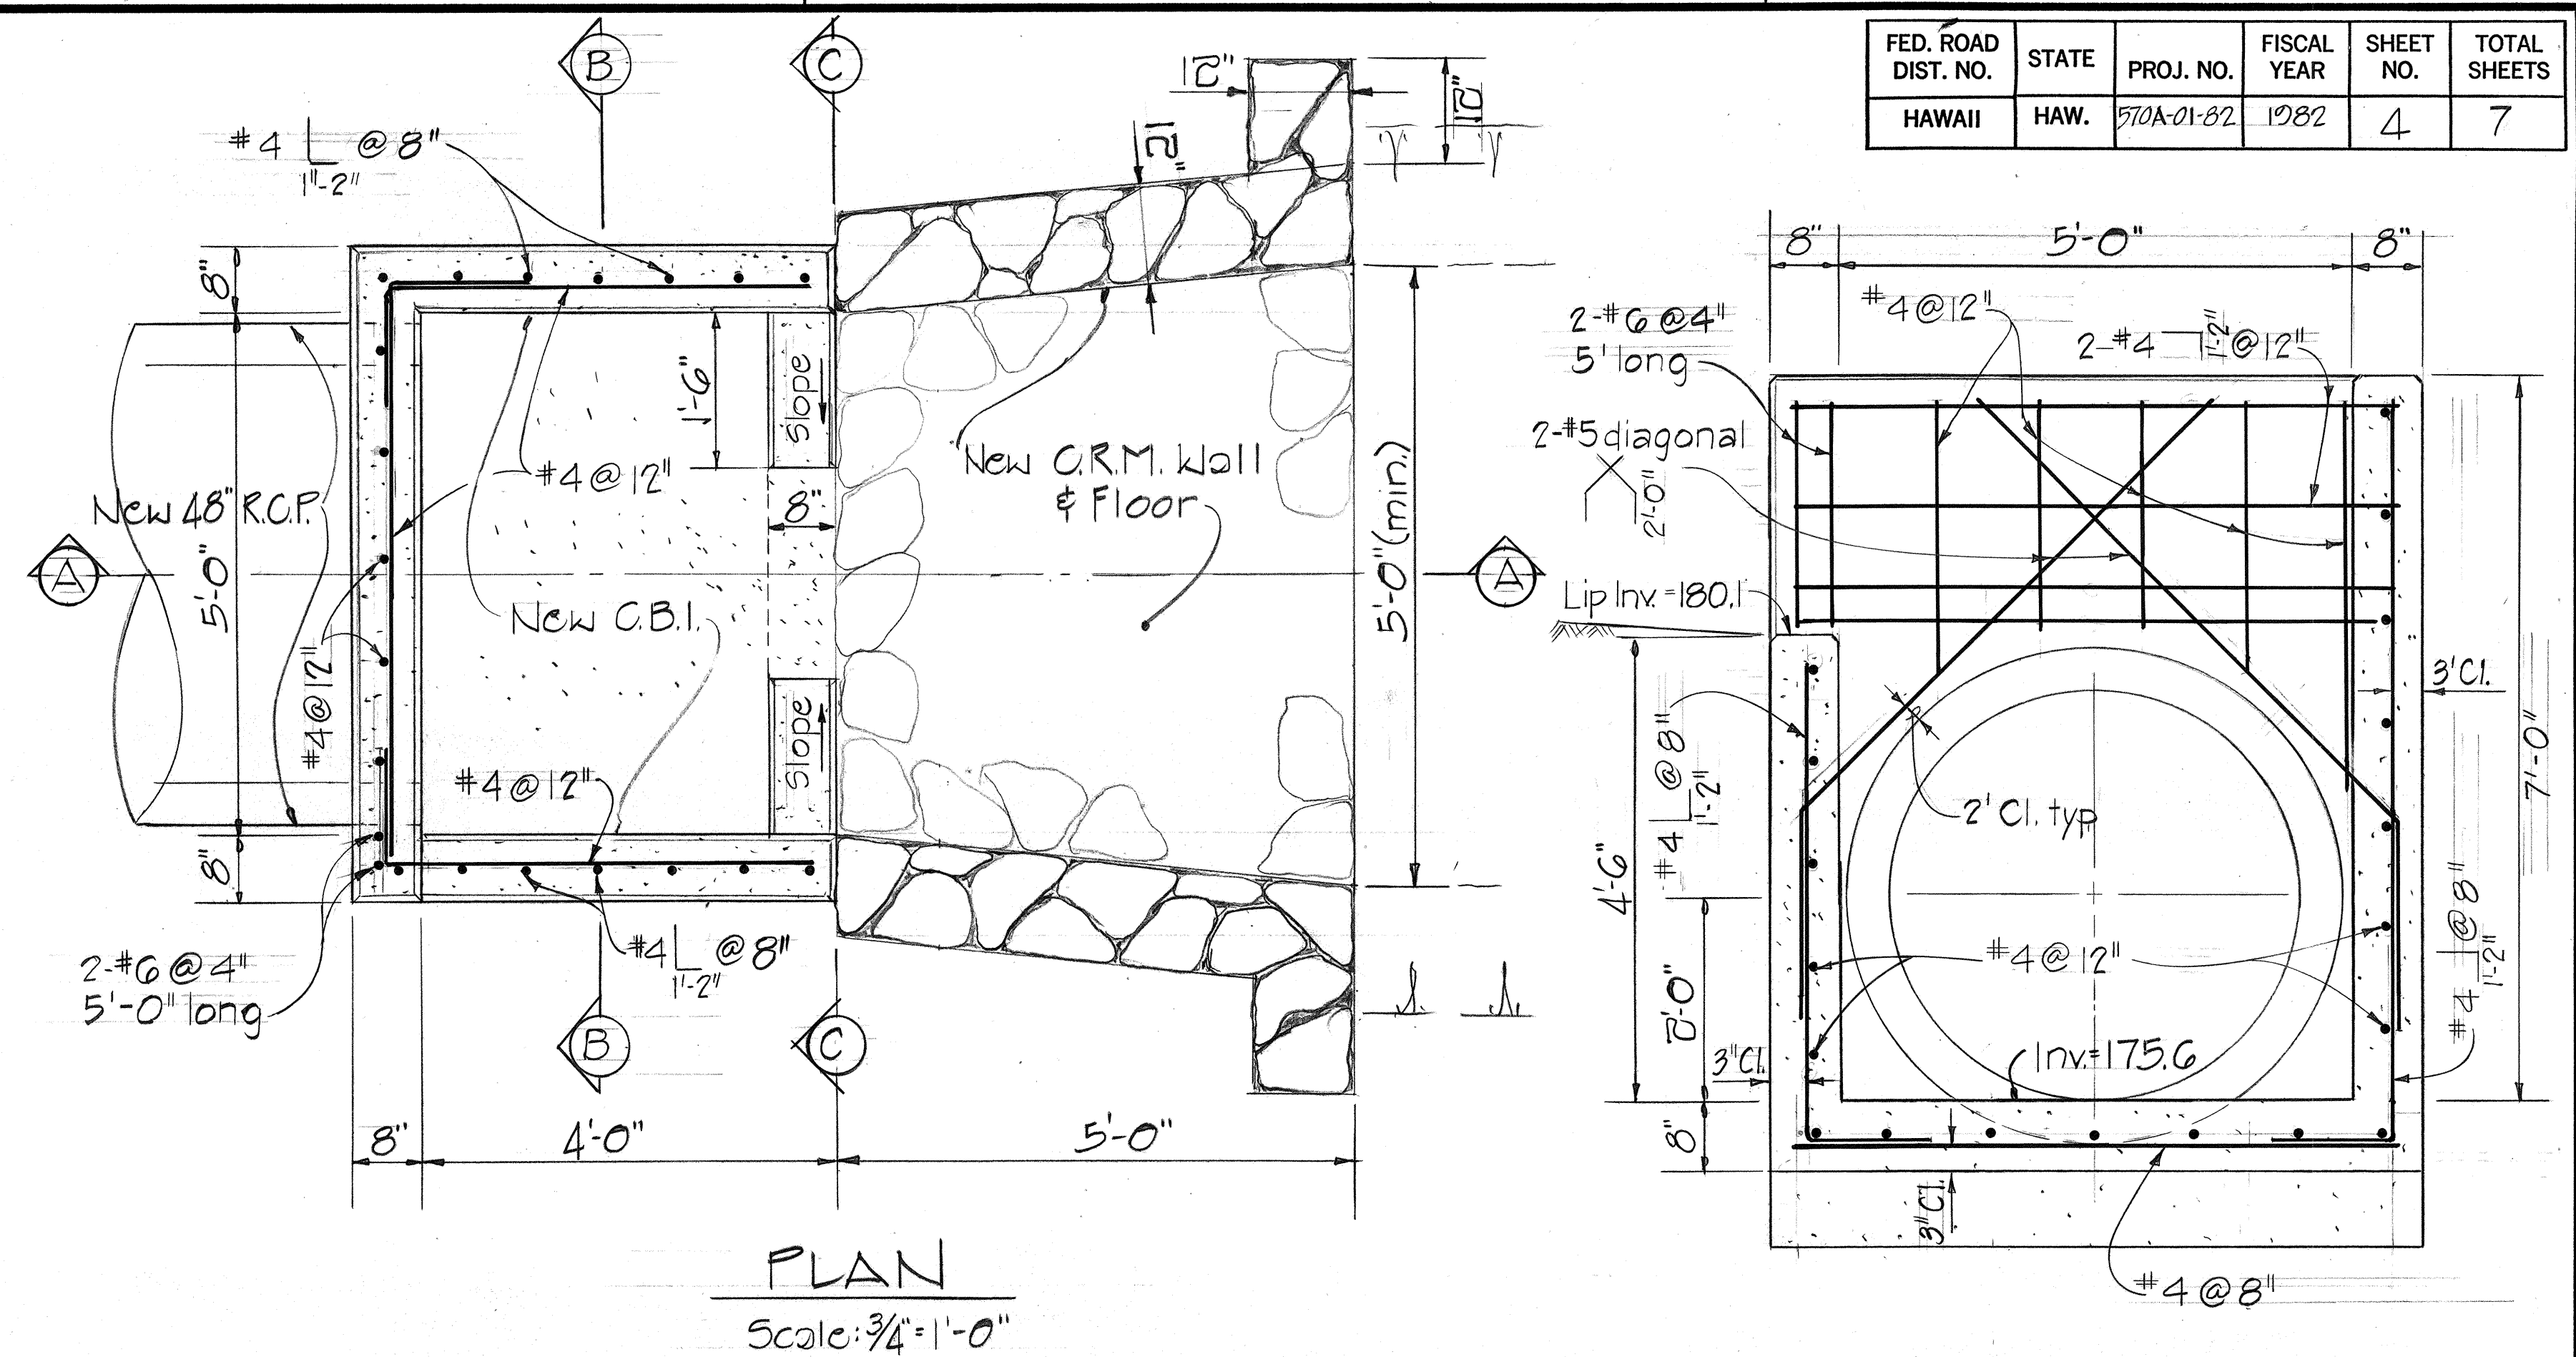

SECTION "B"- "B"
Scale: $\frac{3}{4}" = 1'-0"$

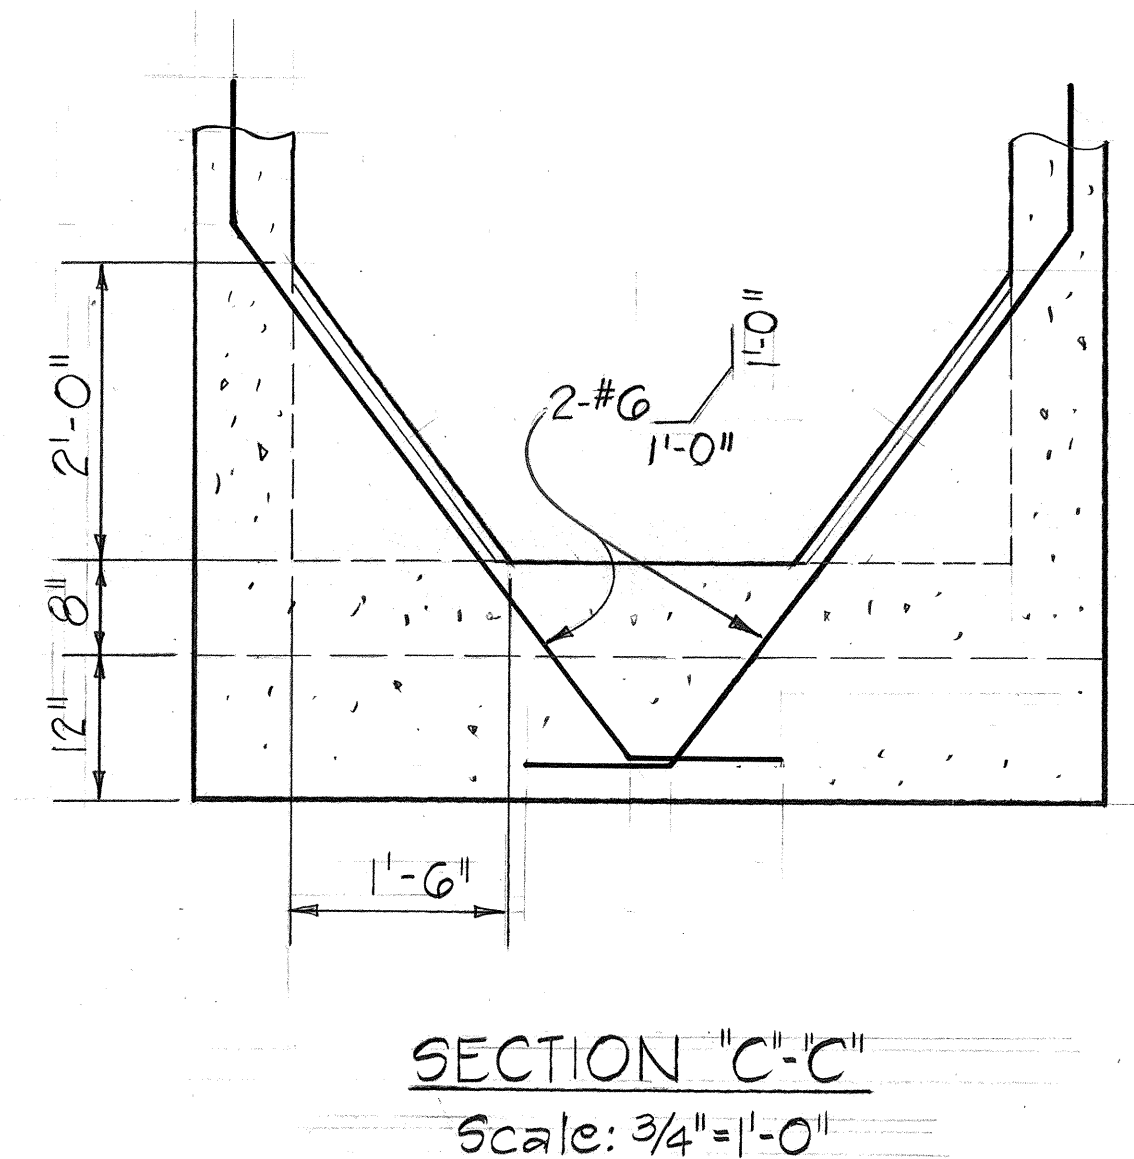

SECTION "C"- "C"
Scale: $\frac{3}{4}" = 1'-0"$

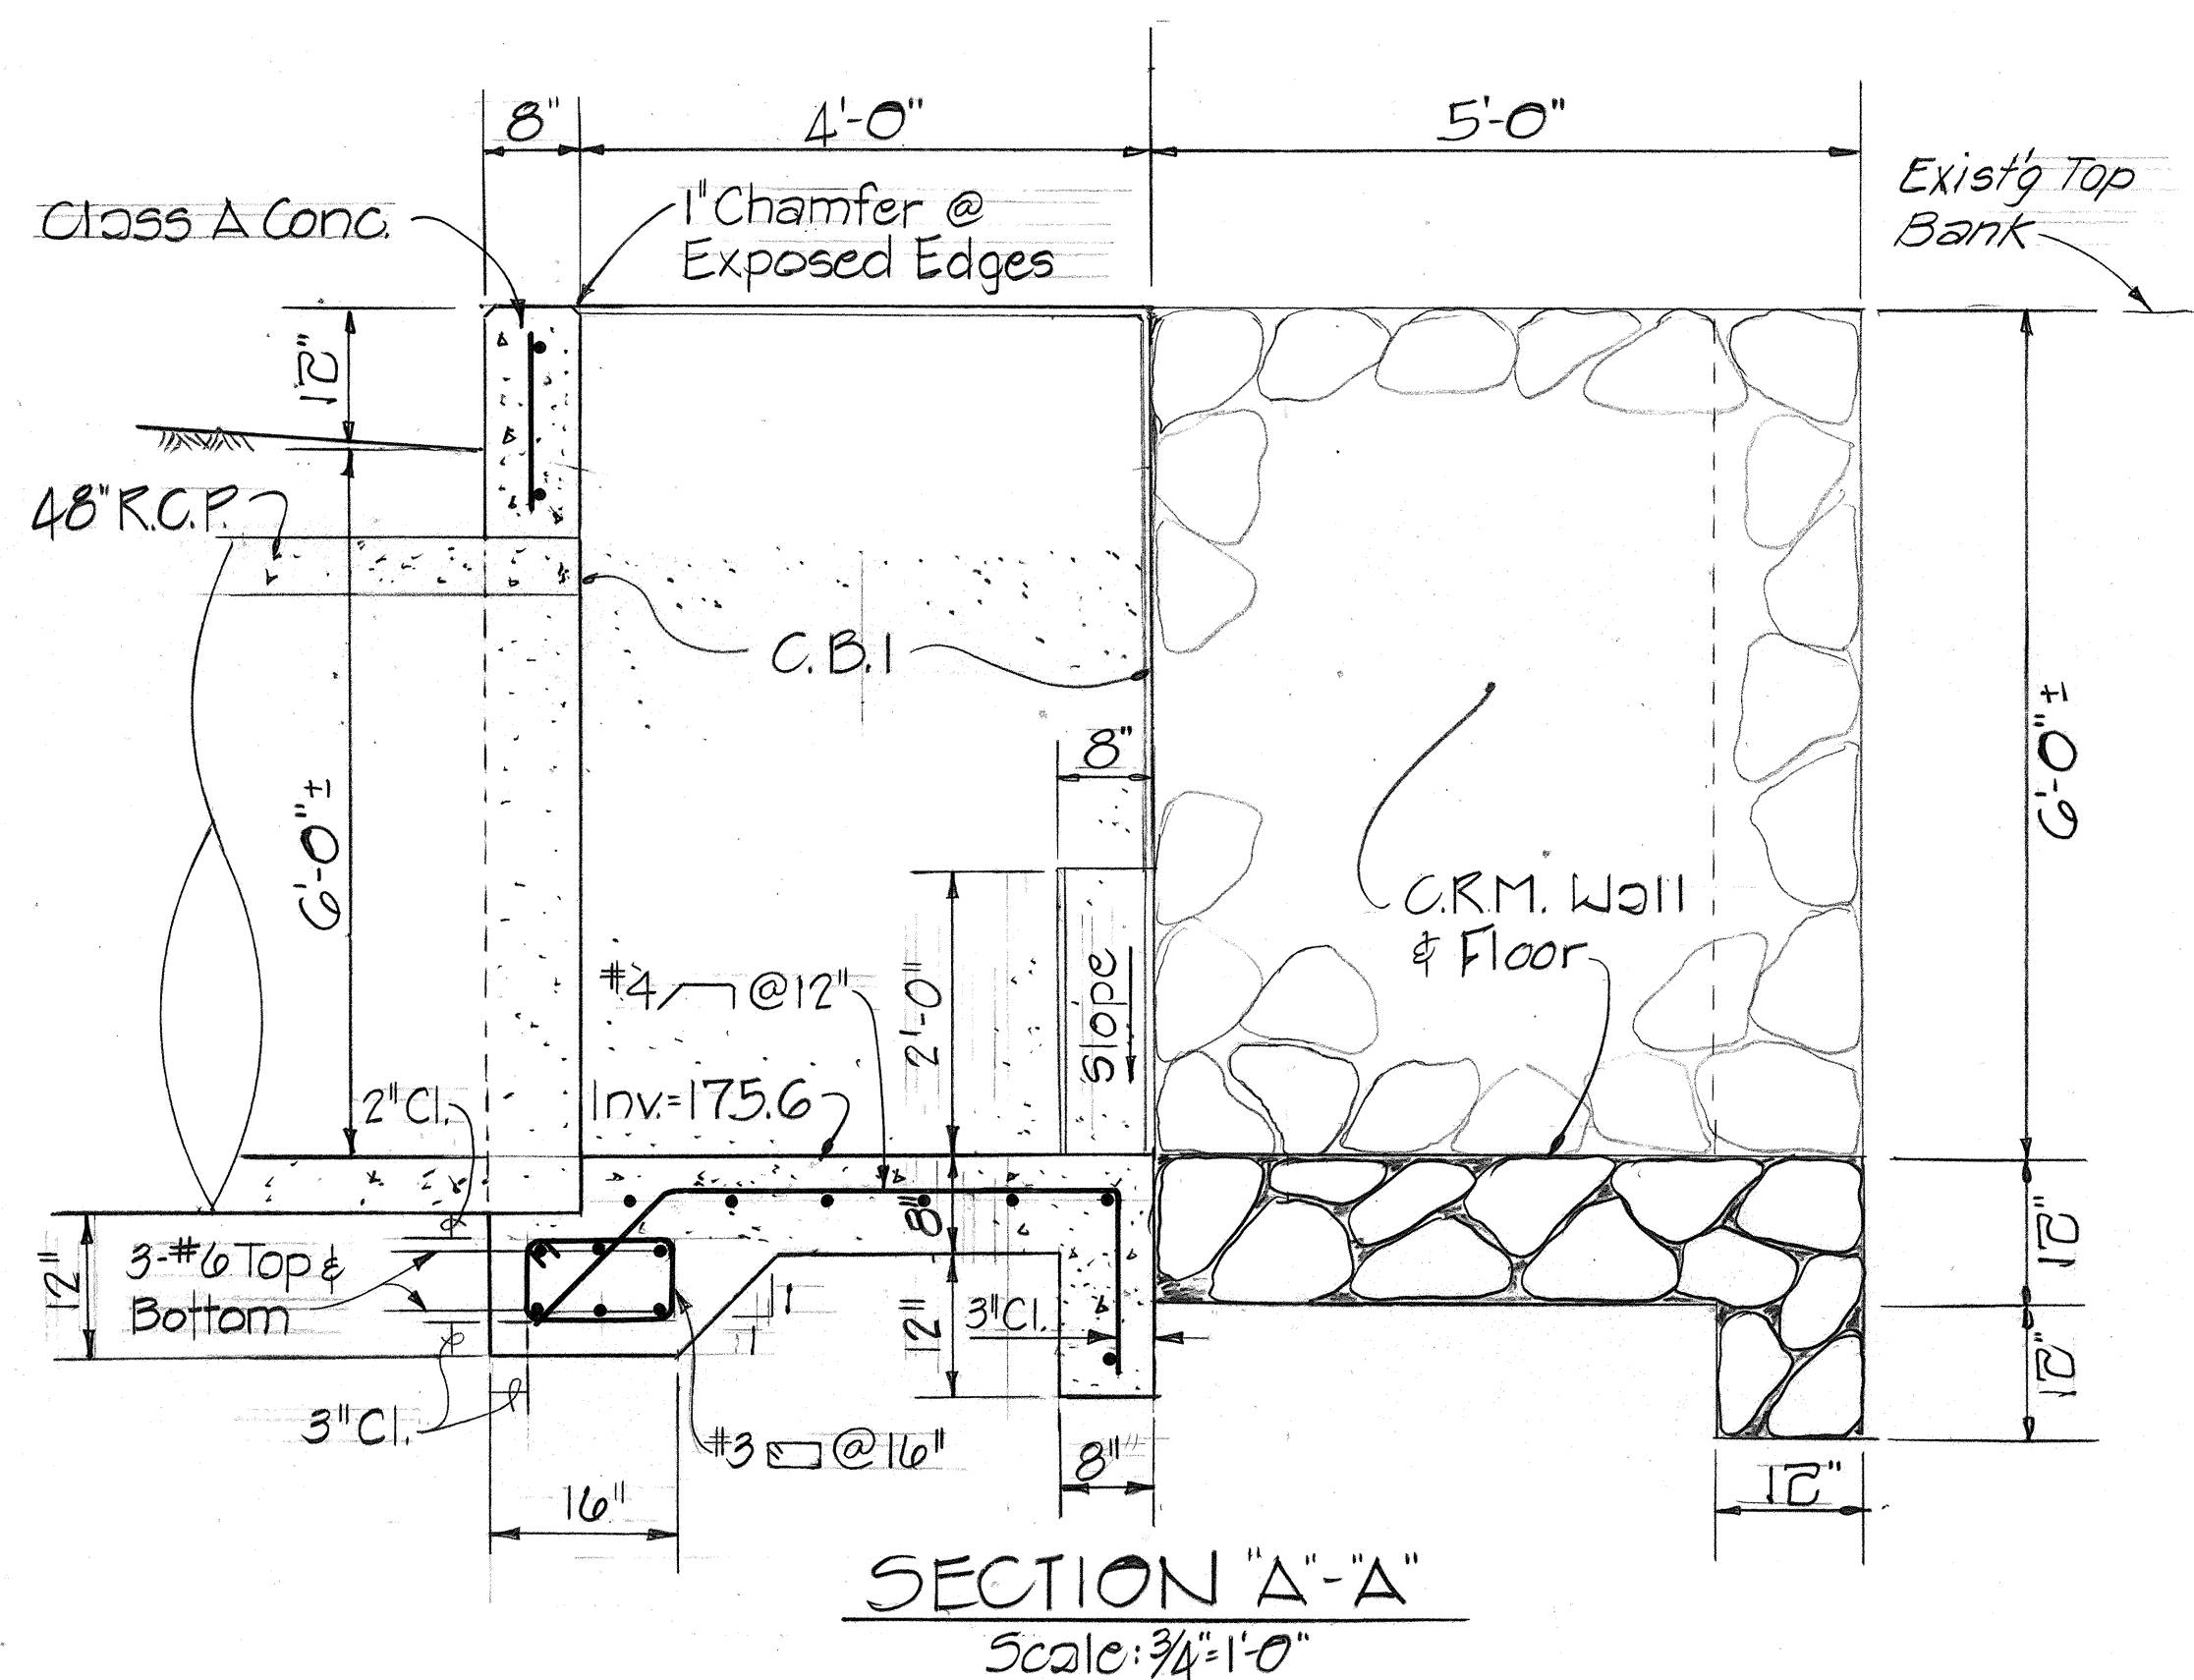


DETAIL~CONCRETE BOX INLET (C.B.I.) AND
C.R.M. WALL AT E STA. 50+40 RT.


STATE OF HAWAII
DEPARTMENT OF TRANSPORTATION
LAND TRANSPORTATION FACILITIES DIVISION
DRAINAGE IMPROVEMENTS
ON AHUKINI ROAD
PROJ. No. 570A-01-82
MISCELLANEOUS DETAILS

Scale: As Shown Oct. 1980
SHEET No. 1 OF 3 SHEETS


FED. ROAD DIST. NO.	STATE	PROJ. NO.	FISCAL YEAR	SHEET NO.	TOTAL SHEETS
HAWAII	HAW.	970A-01-82	1982	5	7

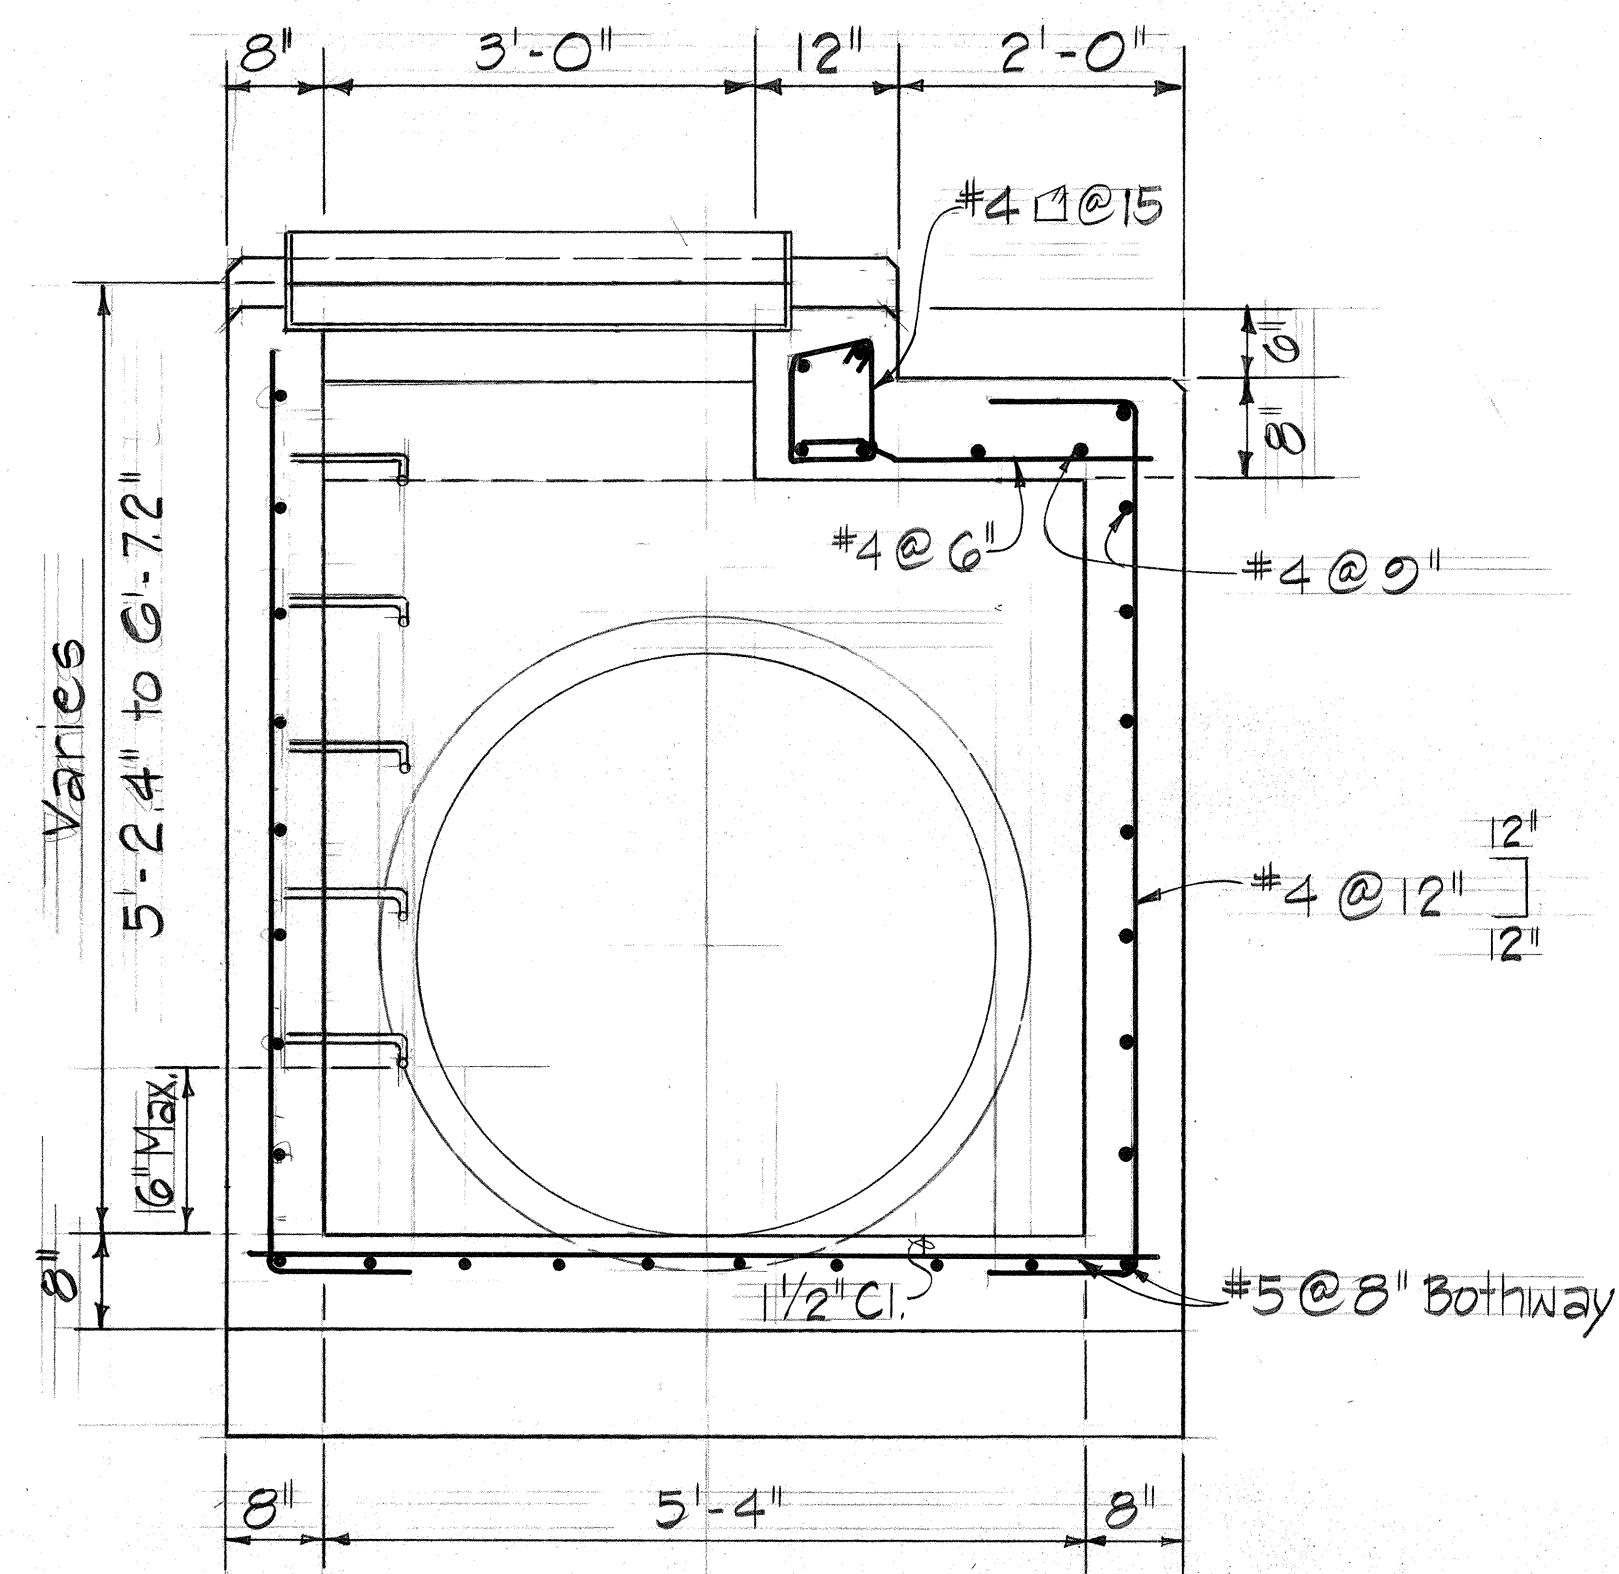


SECTION "A"- "A"
Scale: $3/4" = 1'-0"$

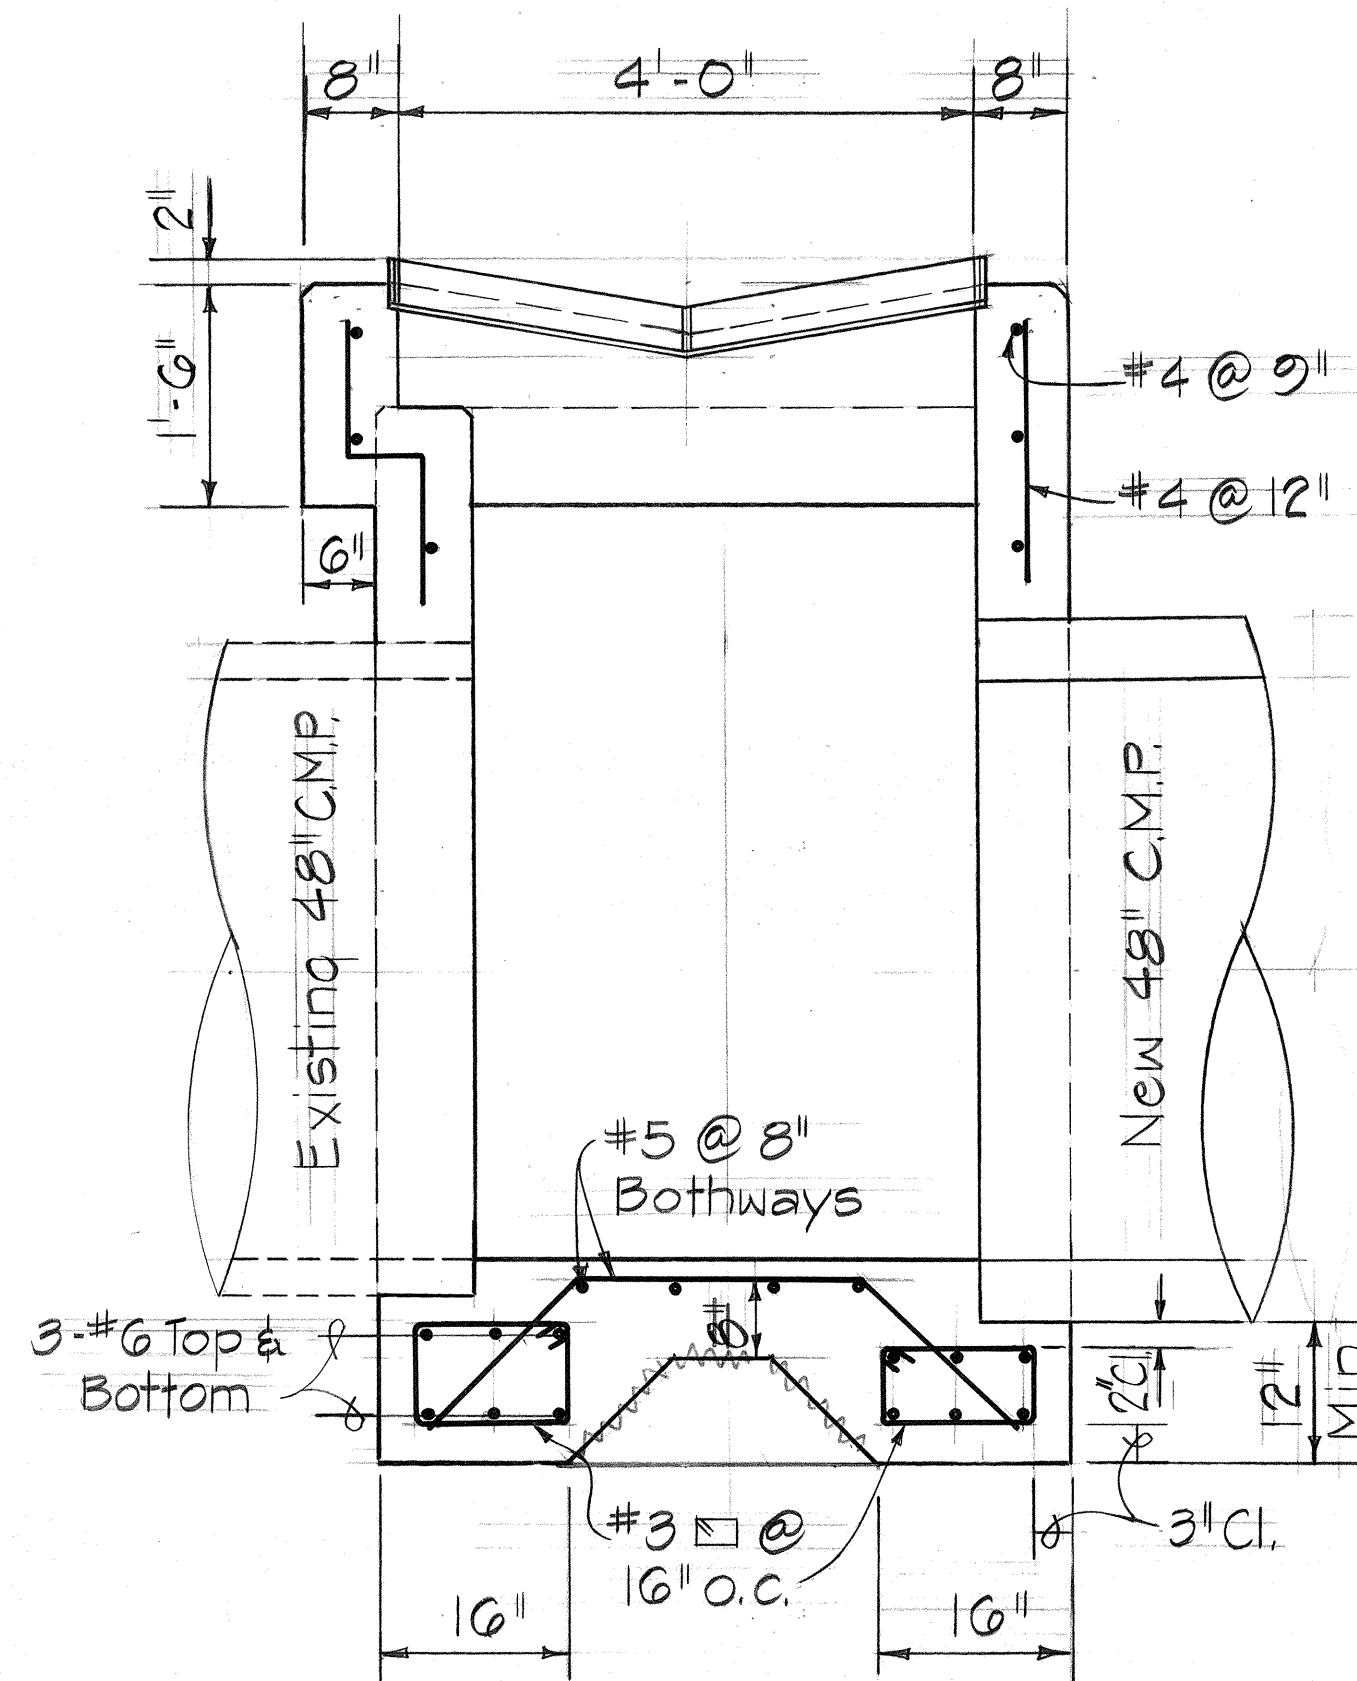


SECTION "B"- "B"
Scale: $\frac{3}{4}" = 1' - 0"$

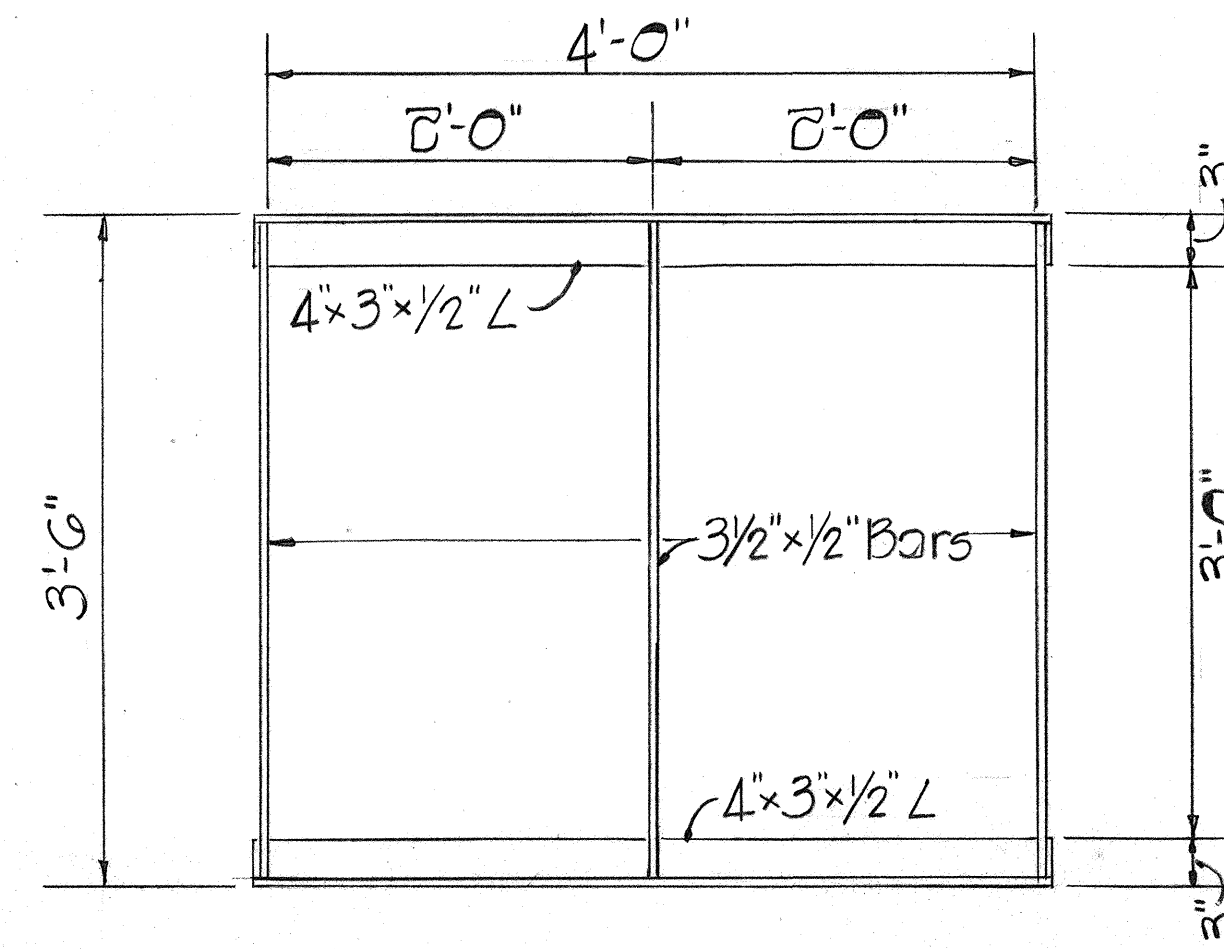


PLAN
Scale: 1" = 1'-0"

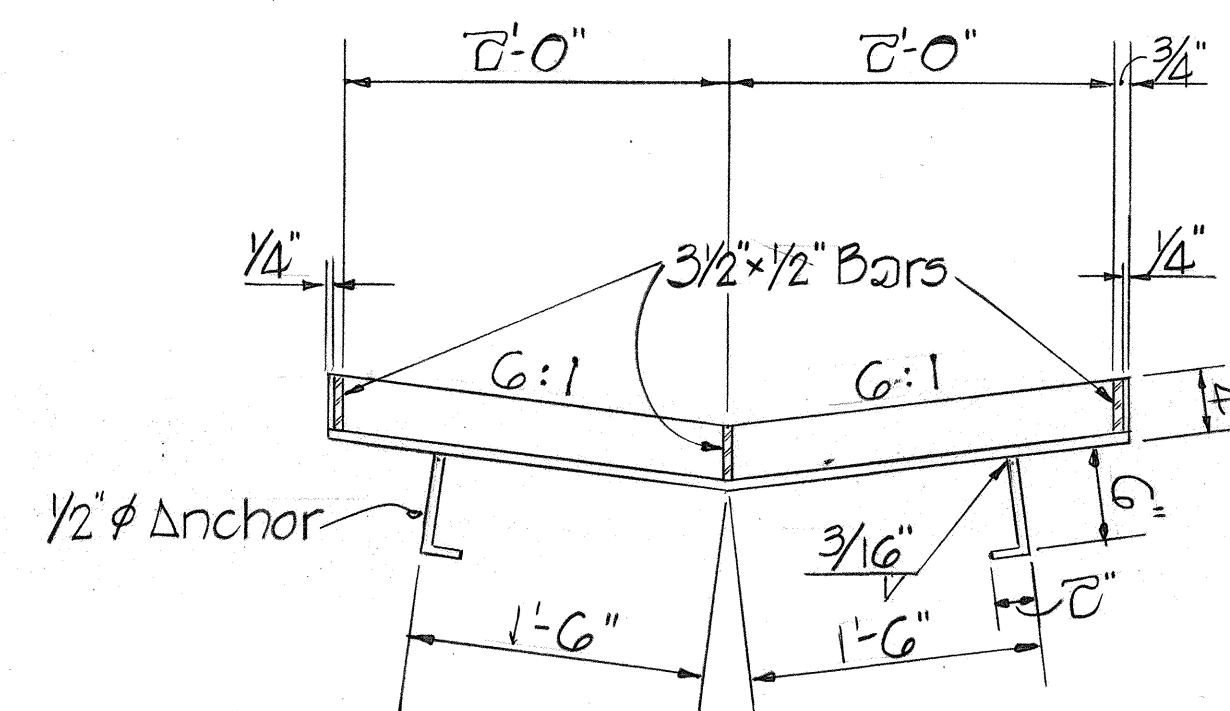


SECTION
Scale: 1"=1'-0"

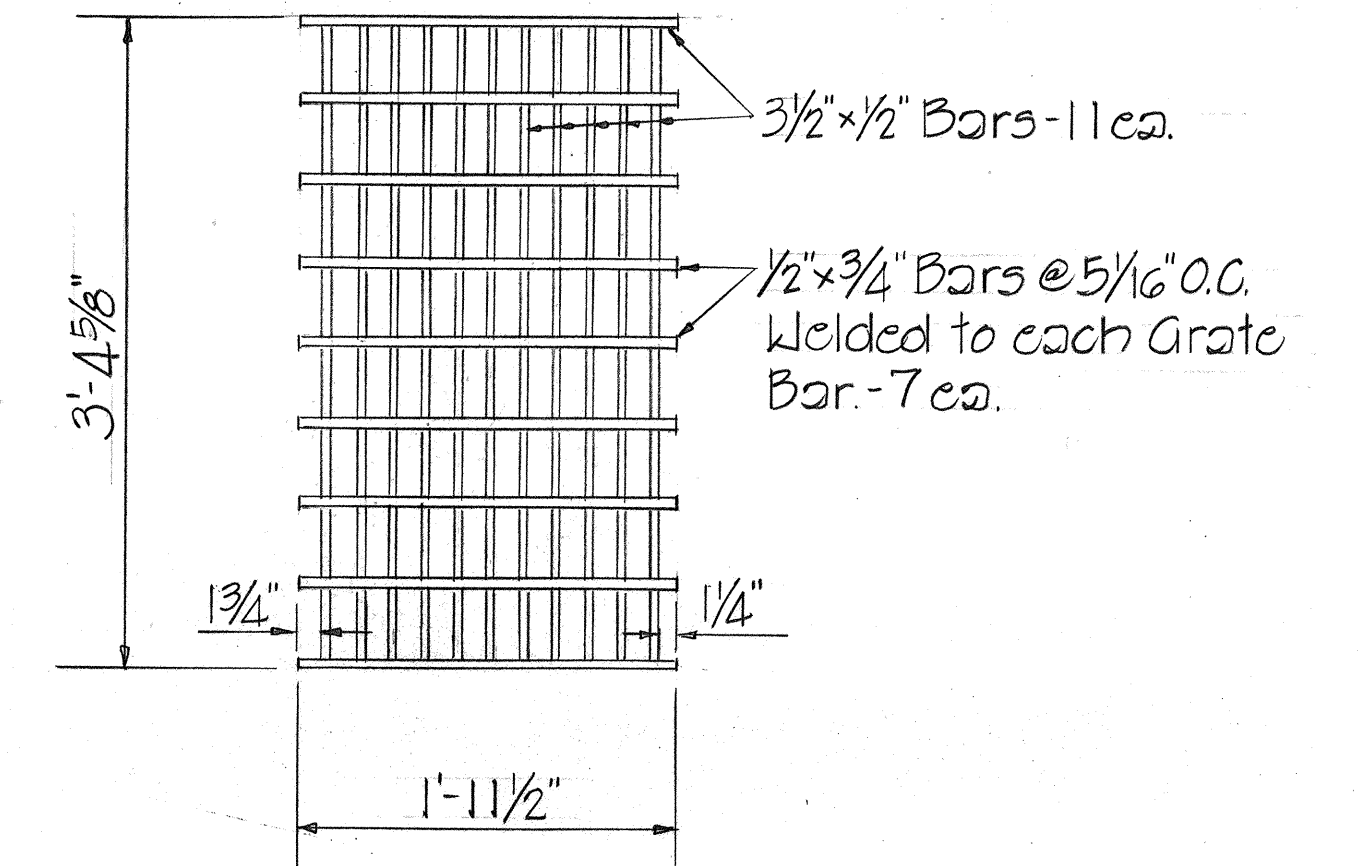

PLAN
Scale: 1"=1'-0"

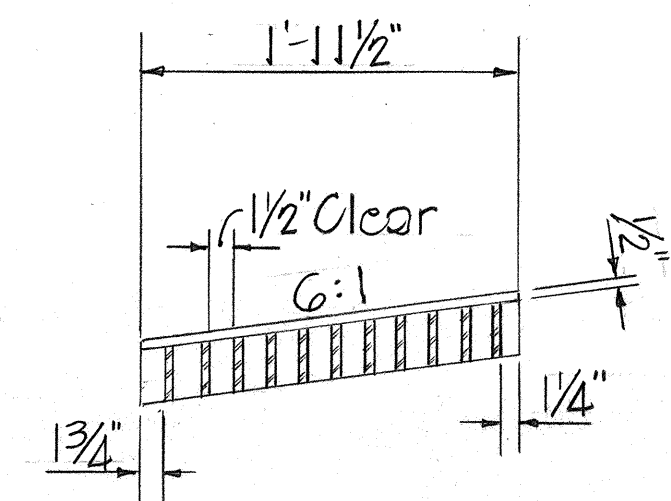

SECTION
Scale: 1" = 1'-0"

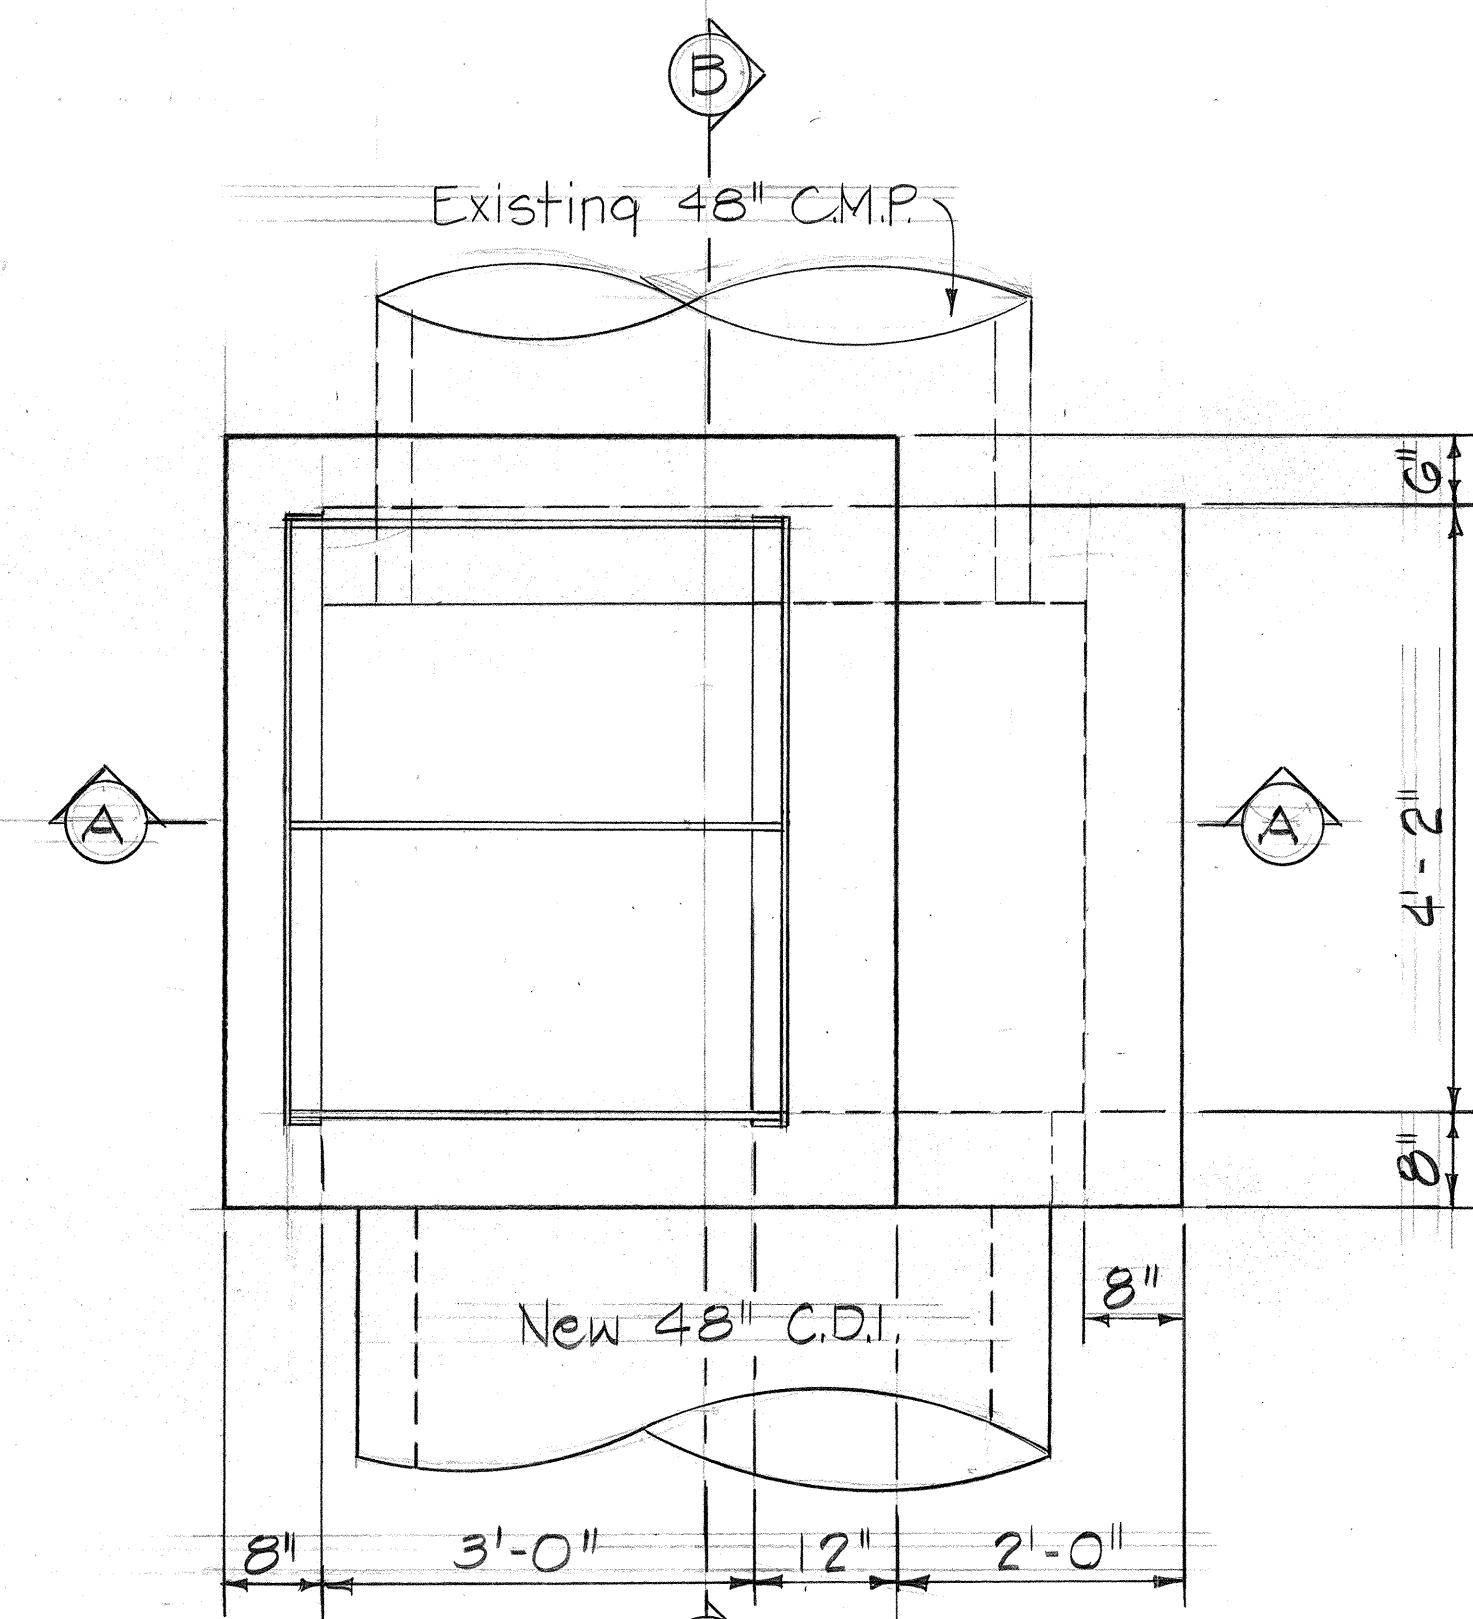


PLAN


Scale: $\frac{3}{4}" = 1' - 0"$

DETAILS OF C.D.I.

§ STA. 36+00 & § STA. 50+40

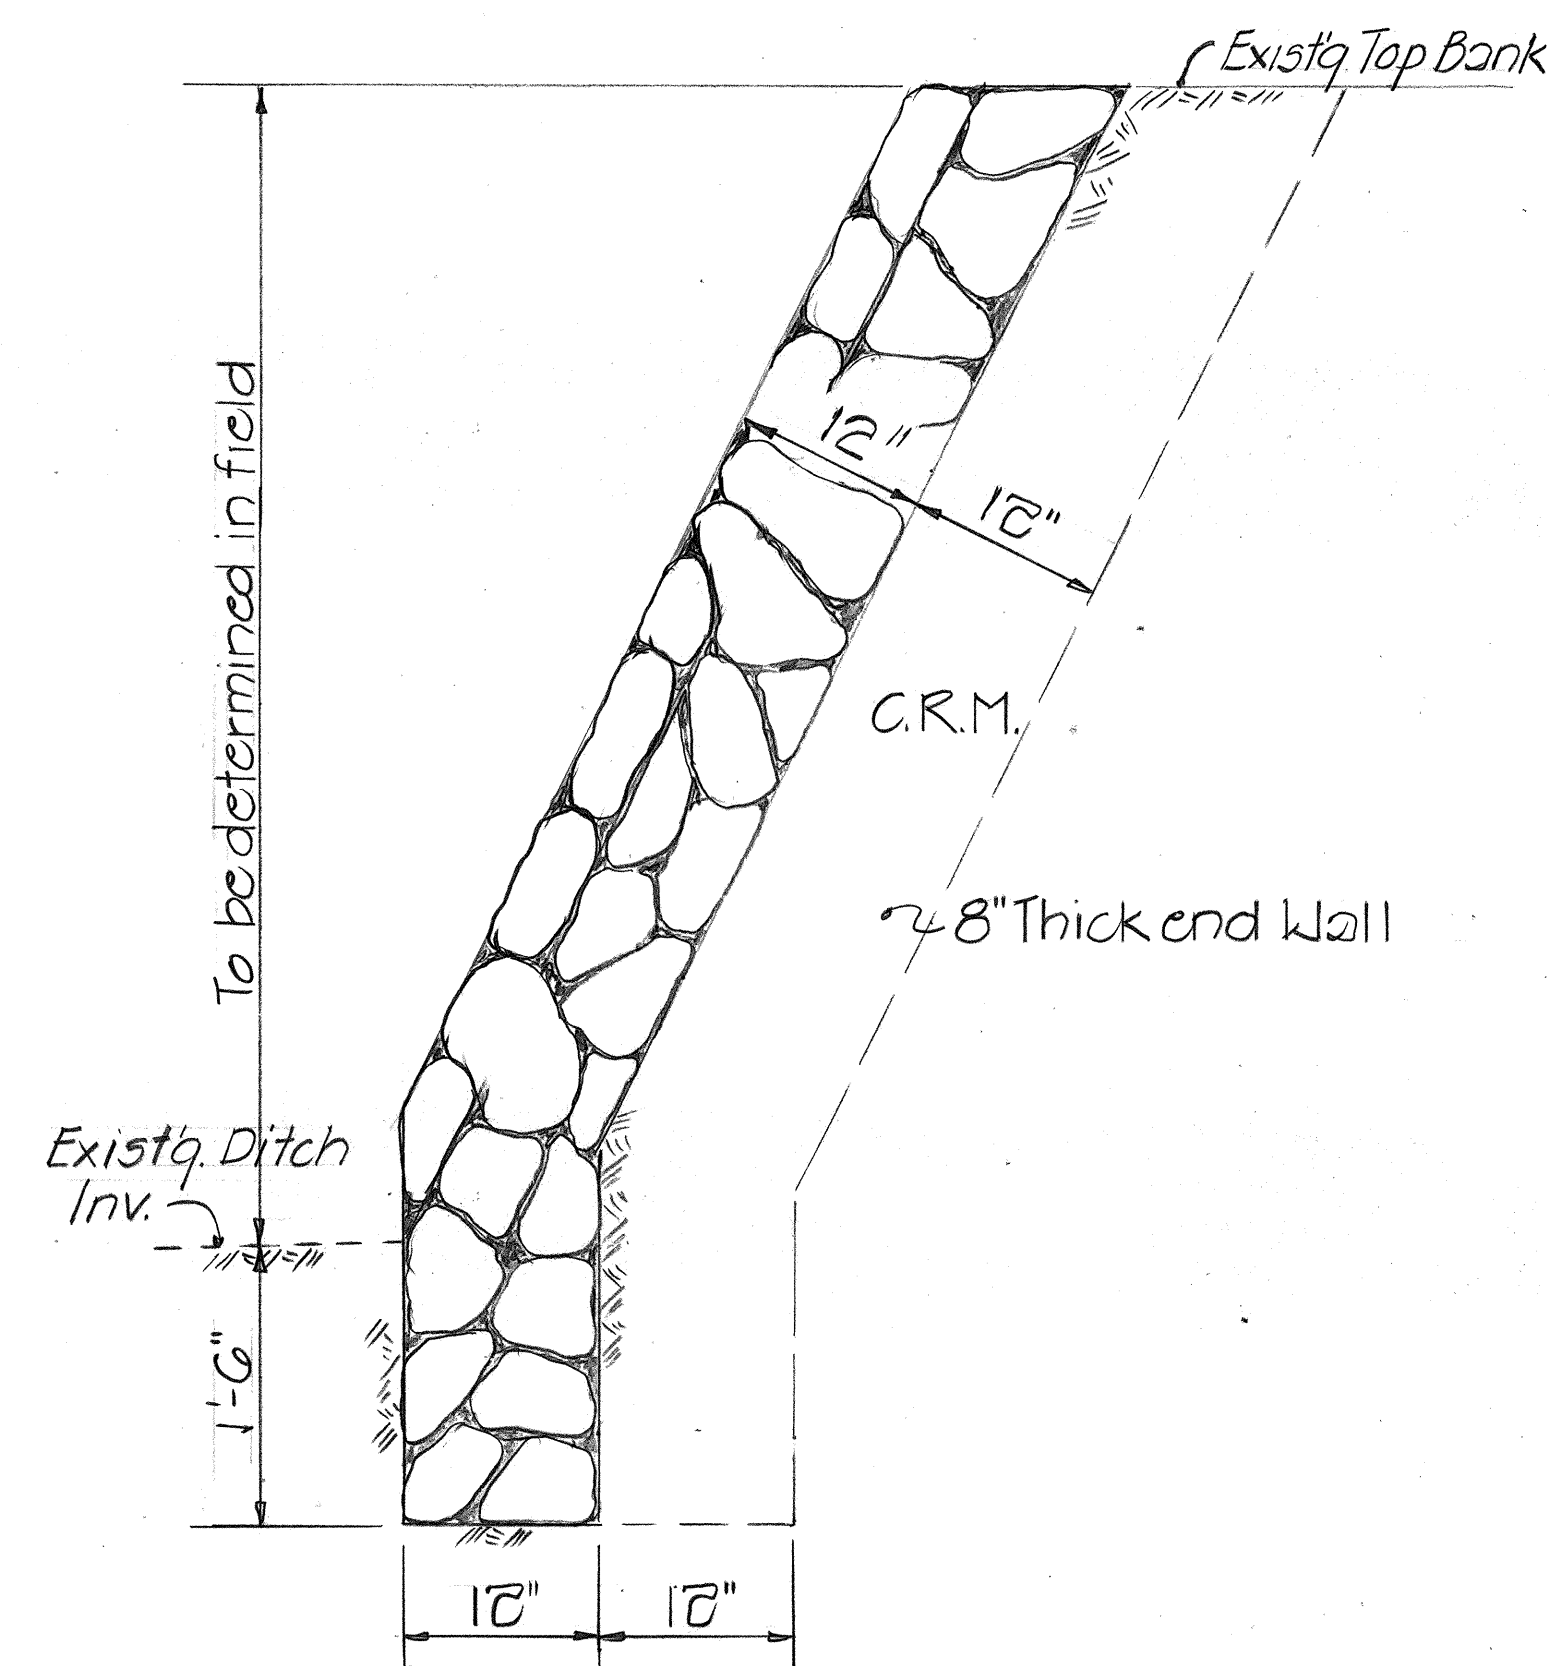

TYPICAL SECTION
EROSION WALL
Scale: 1" = 1'-0"

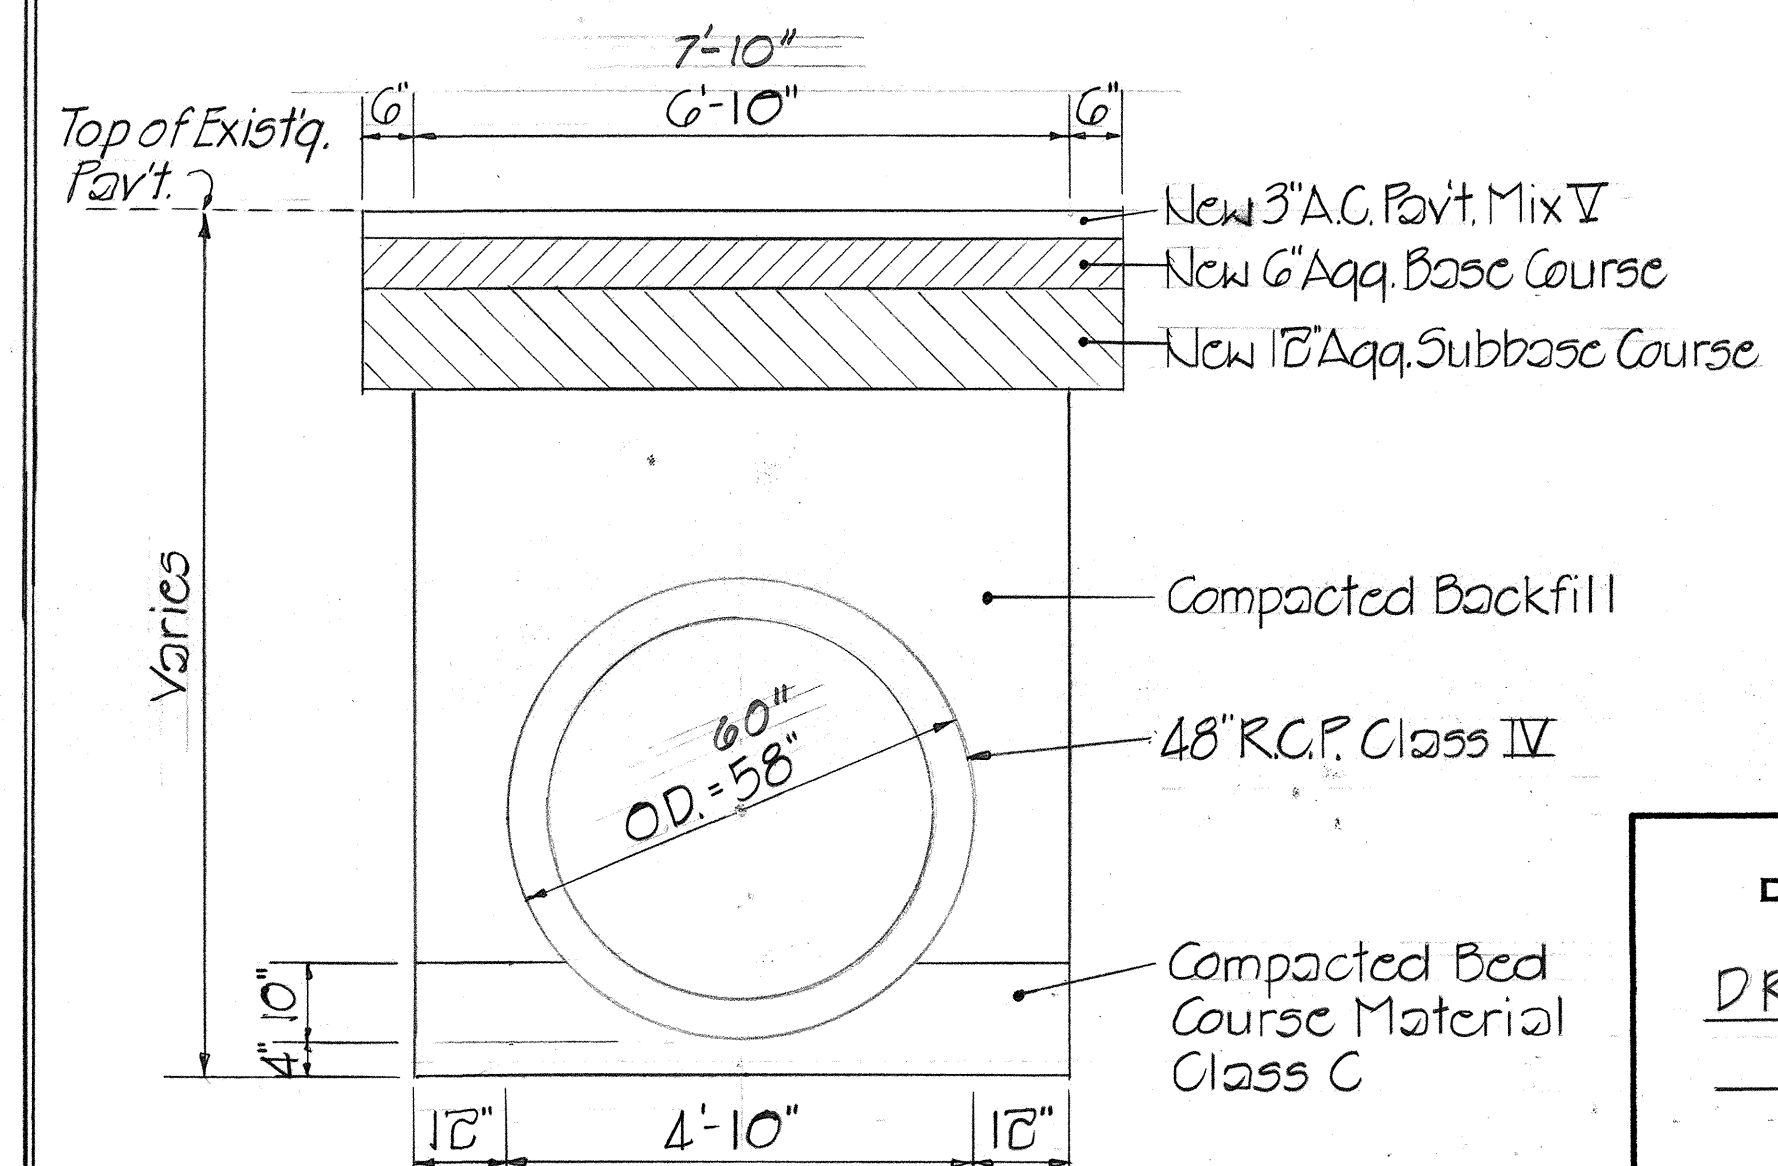

TYPICAL SECTION ~48" CULVERT AT
STATION 36+00 RT. & STATION 50+40 RT.

Scale: $\frac{1}{2}" = 1'-0"$


NOTE:
1- Restore Pavement to match Existing Pavement.
2- Pavement Structure on Shoulder shall be 3" A.C. Pav't. Mix V over 6" Agg. Base Course.

STATE OF HAWAII
DEPARTMENT OF TRANSPORTATION
LAND TRANSPORTATION FACILITIES DIVISION
DRAINAGE IMPROVEMENTS
ON AHUKINI ROAD
PROJ. No. 570A-01-82
MISCELLANEOUS DETAILS


Scale: As Shown Oct. 1980

SHEET No. 2 OF 3 SHEETS


FED. ROAD DIST. NO.	STATE	PROJ. NO.	FISCAL YEAR	SHEET NO.	TOTAL SHEETS
HAWAII	HAW.	570A-01-82	1982	6	7

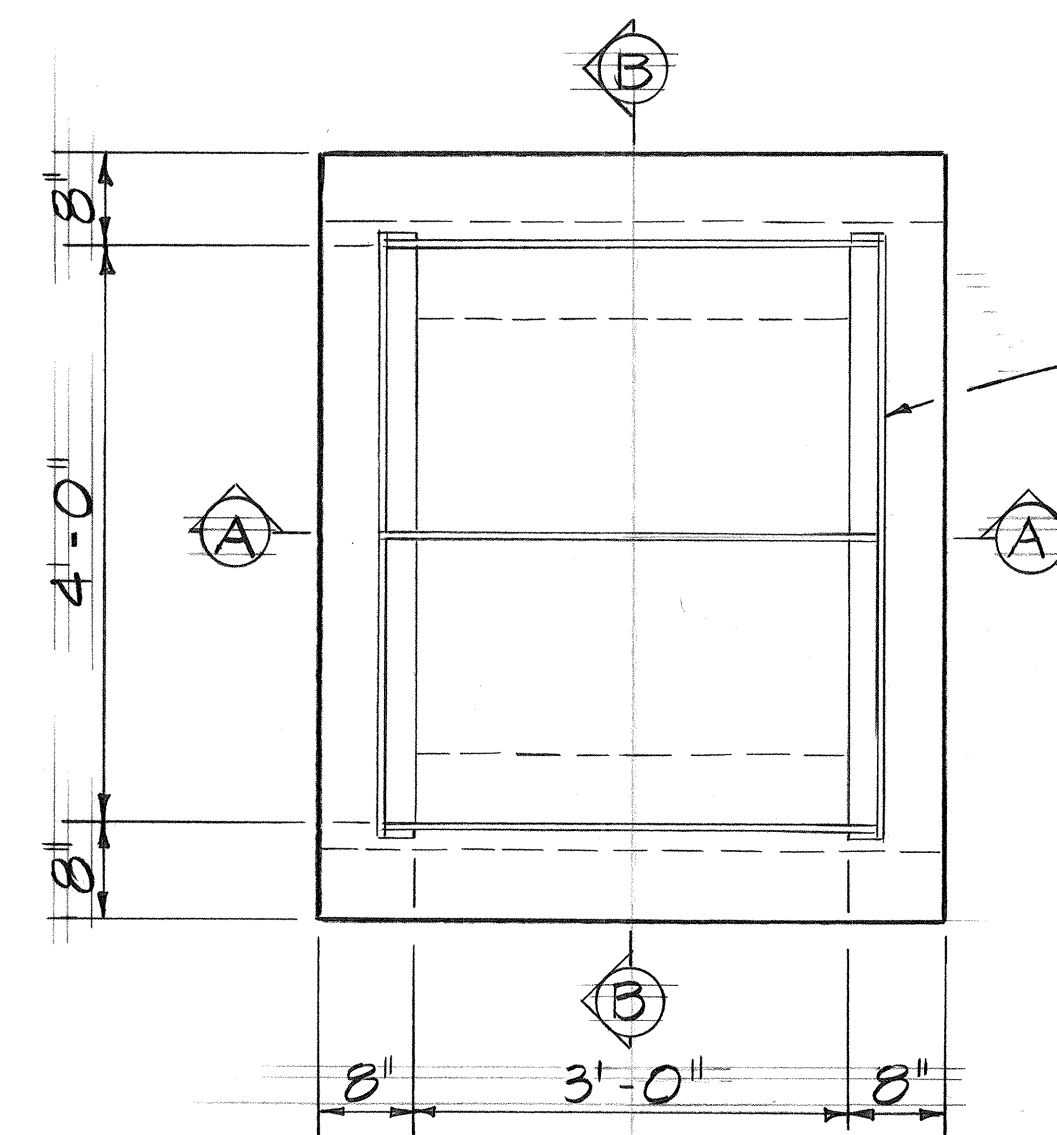

PLAN
Scale: 3/4" = 1'-0"

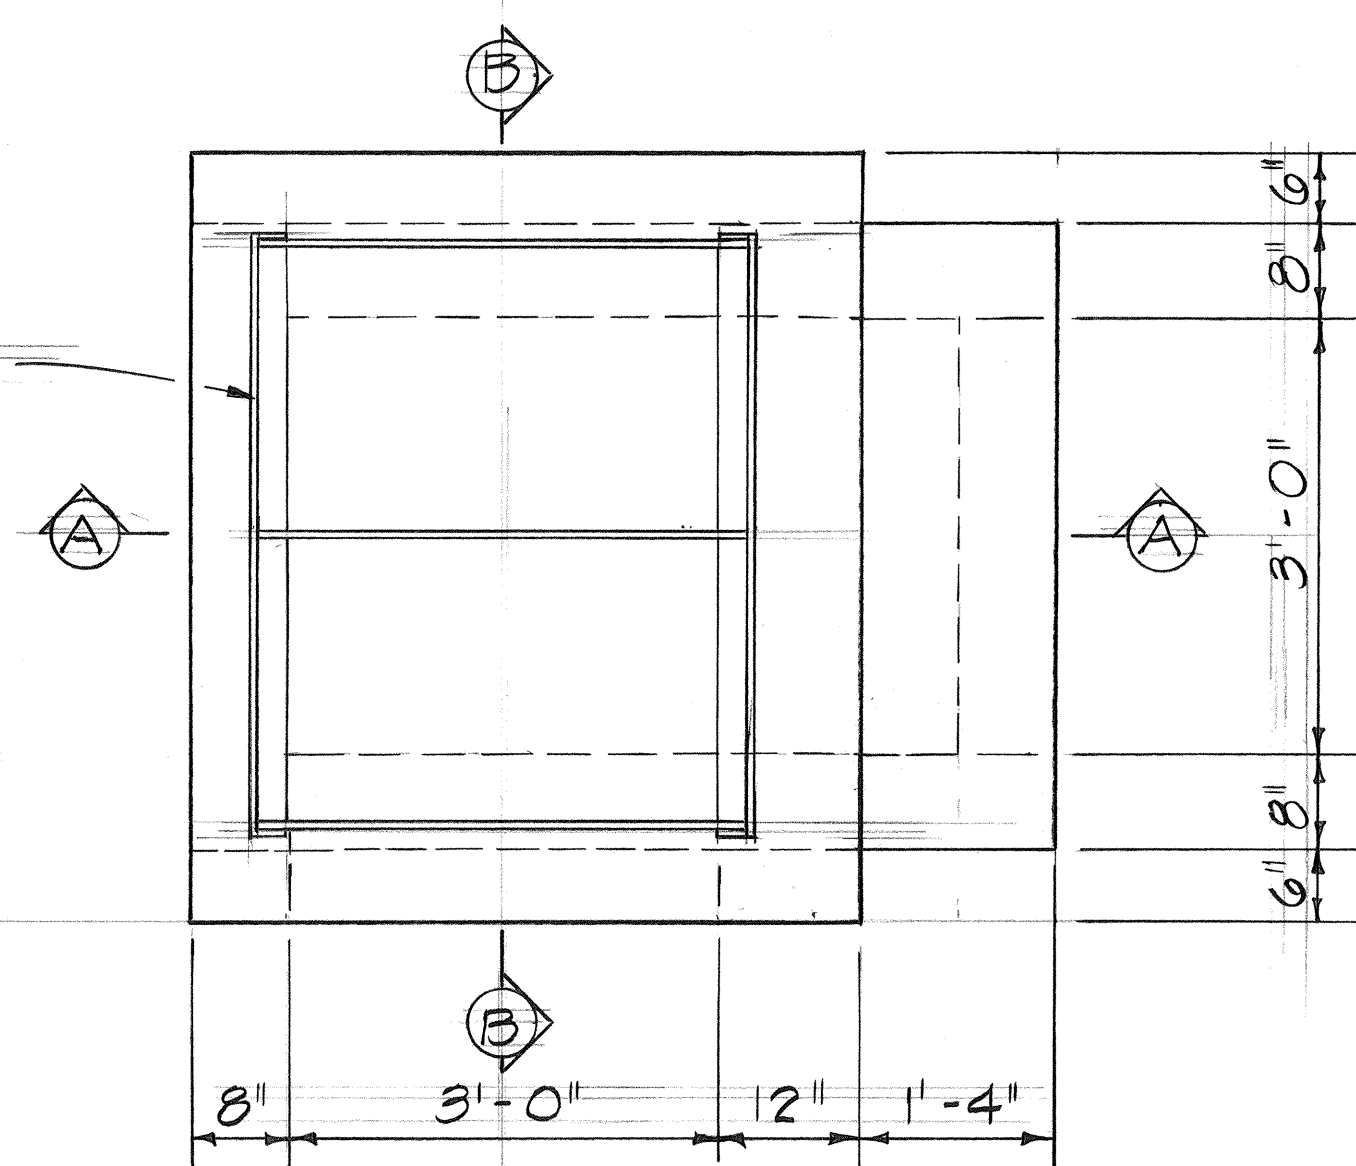


PLAN
Scale: 3/4" = 1'-0"

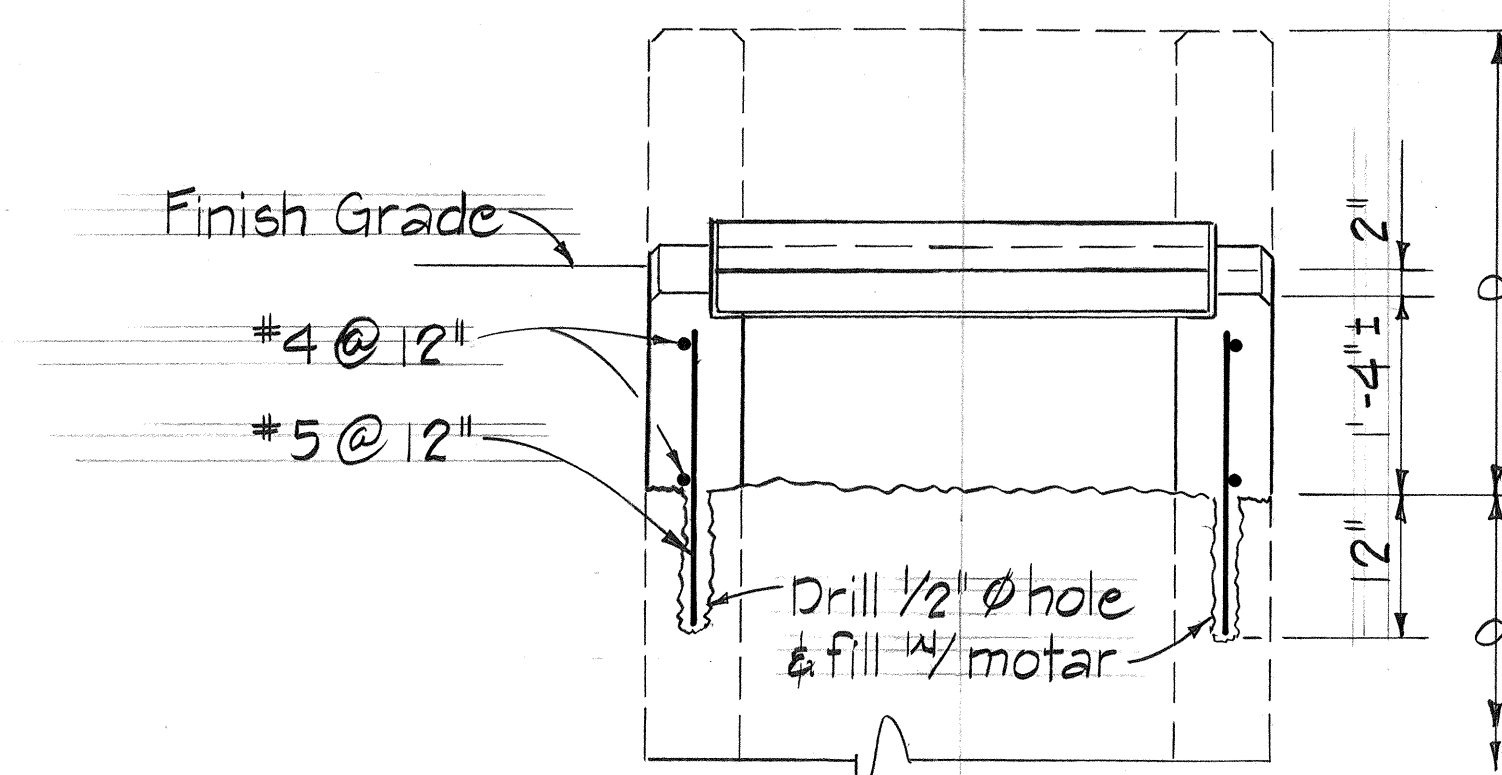


SECTION "A-A"
Scale: 3/4" = 1'-0"


Demolish & Remove Existing C.D.I. Top
Existing to Remain

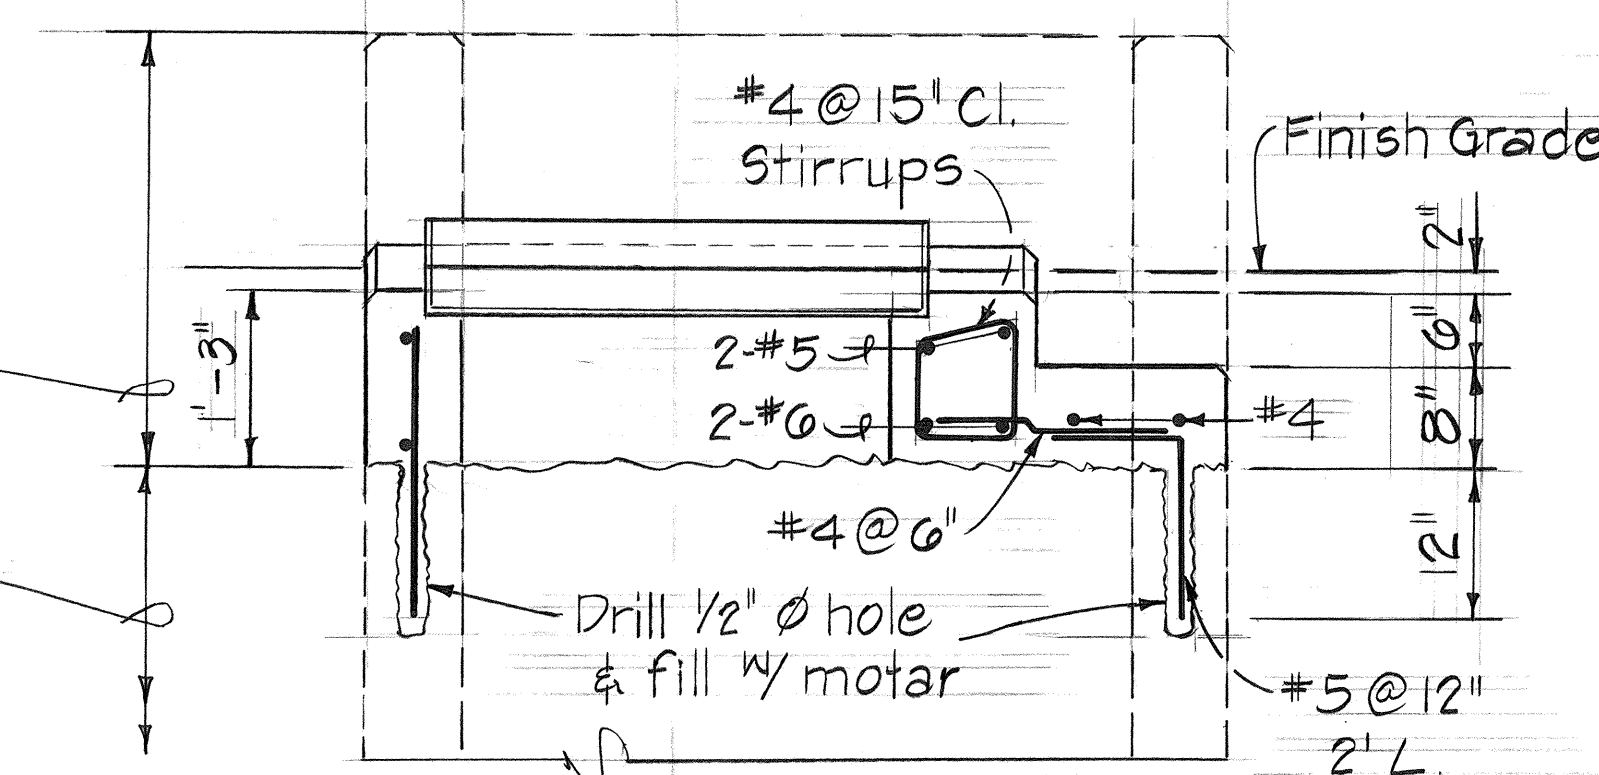

SECTION "A-A"
Scale: 3/4" = 1'-0"

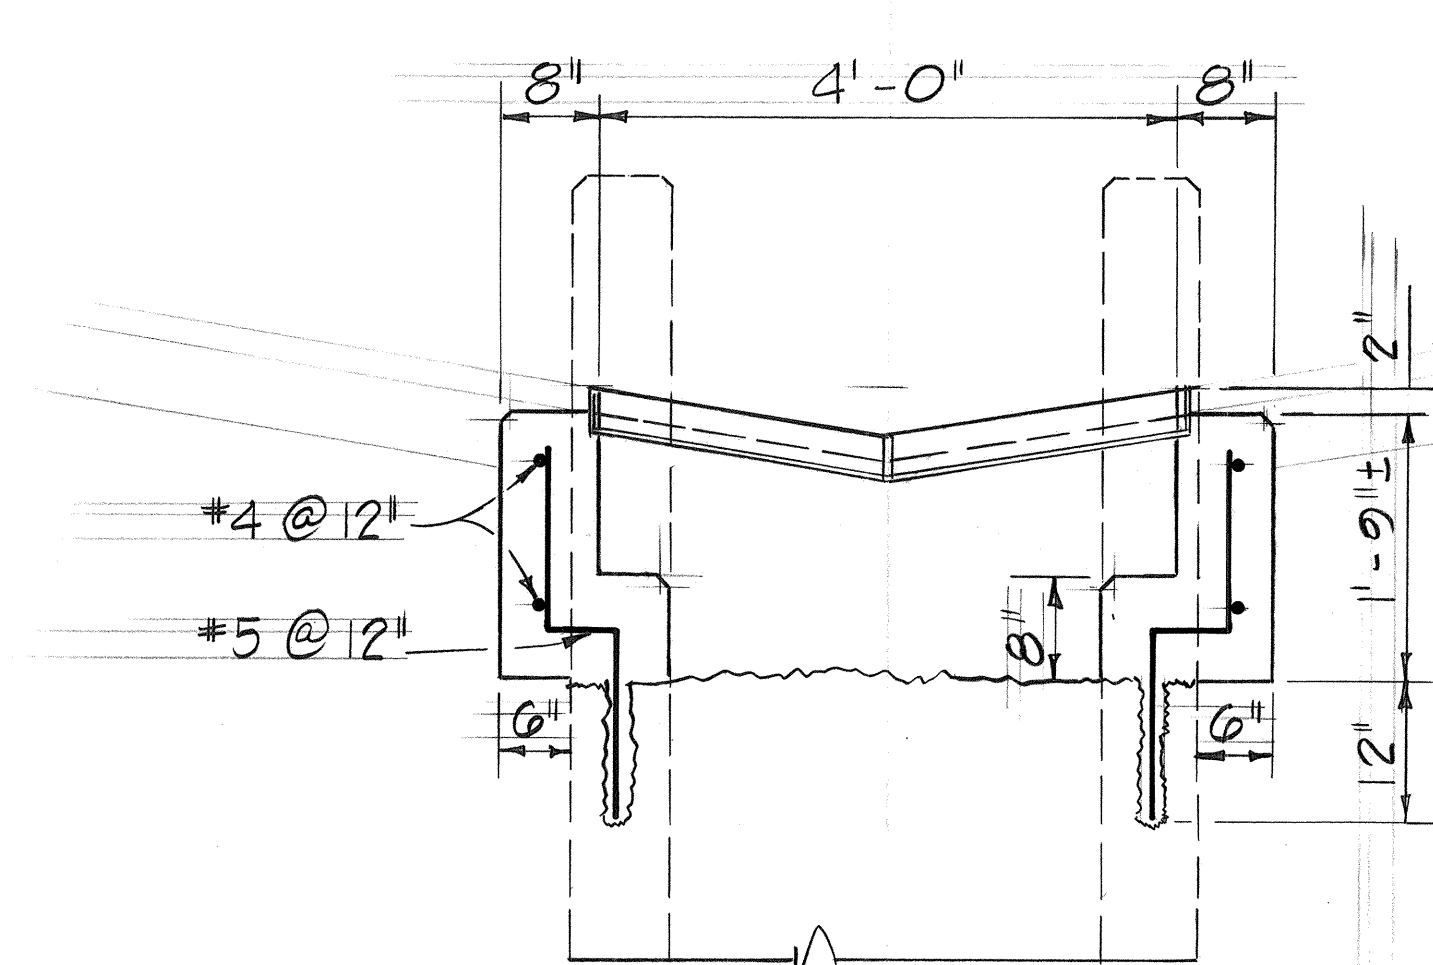

SECTION "B-B"
Scale: 3/4" = 1'-0"

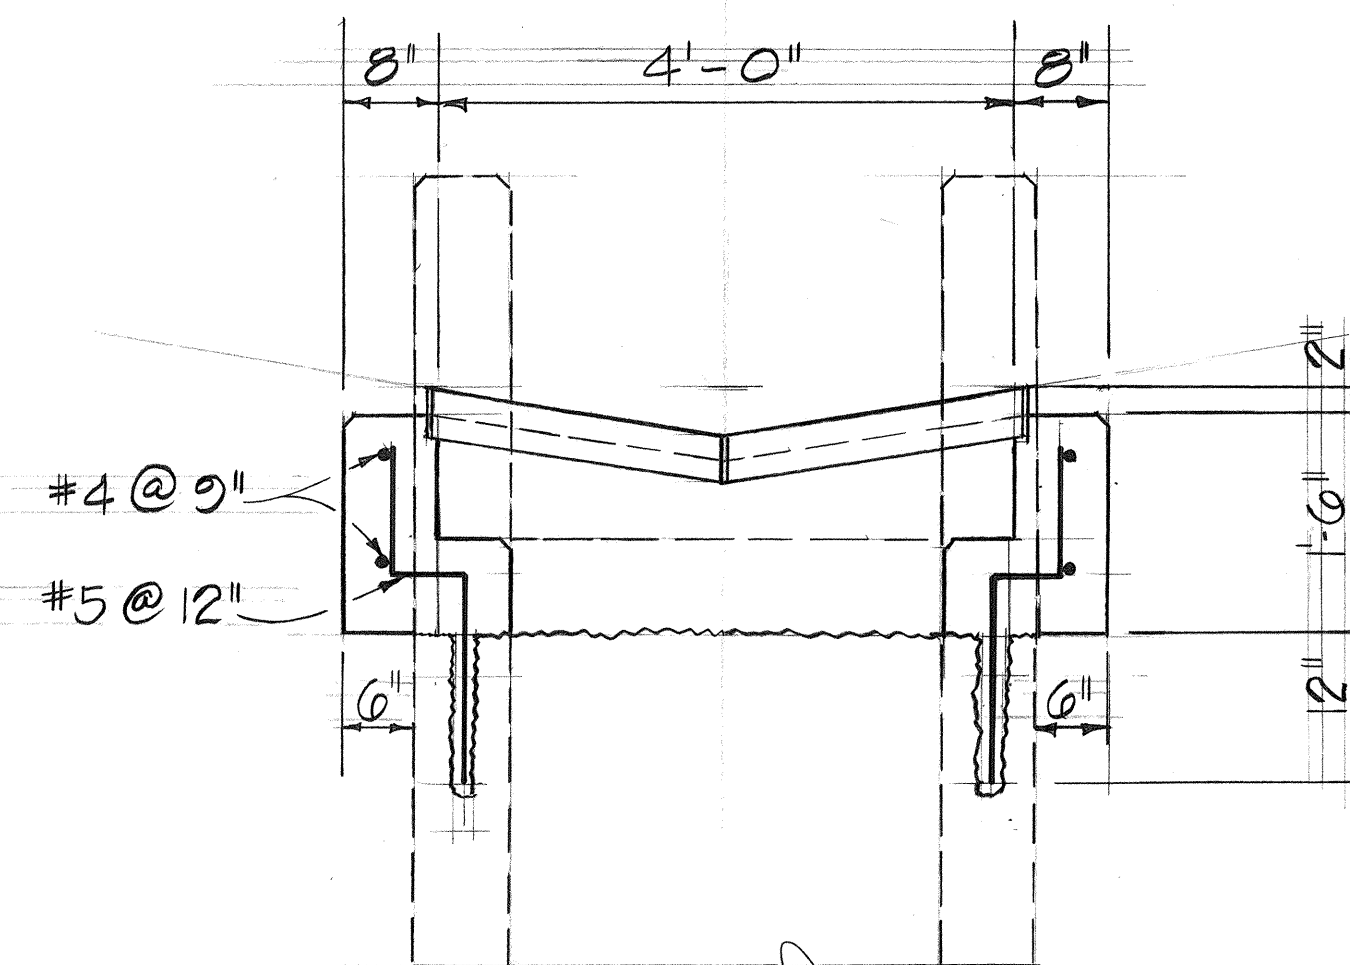

SECTION "B-B"
Scale: 3/4" = 1'-0"

DETAILS OF RECONSTRUCTED C.D.I.
@ STA. 60+00 RT. & @ STA. 60+25 RT.

DETAILS OF RECONSTRUCTED C.D.I.
@ STA. 60+25

STATE OF HAWAII
DEPARTMENT OF TRANSPORTATION
LAND TRANSPORTATION FACILITIES DIVISION
DRAINAGE IMPROVEMENTS
ON AHUKINI ROAD
PROJ. No. 570A-01-82
DETAILS OF RECONSTRUCTED C.D.I.
Scale: As Shown
SHEET NO. 3 OF 3 SHEETS