
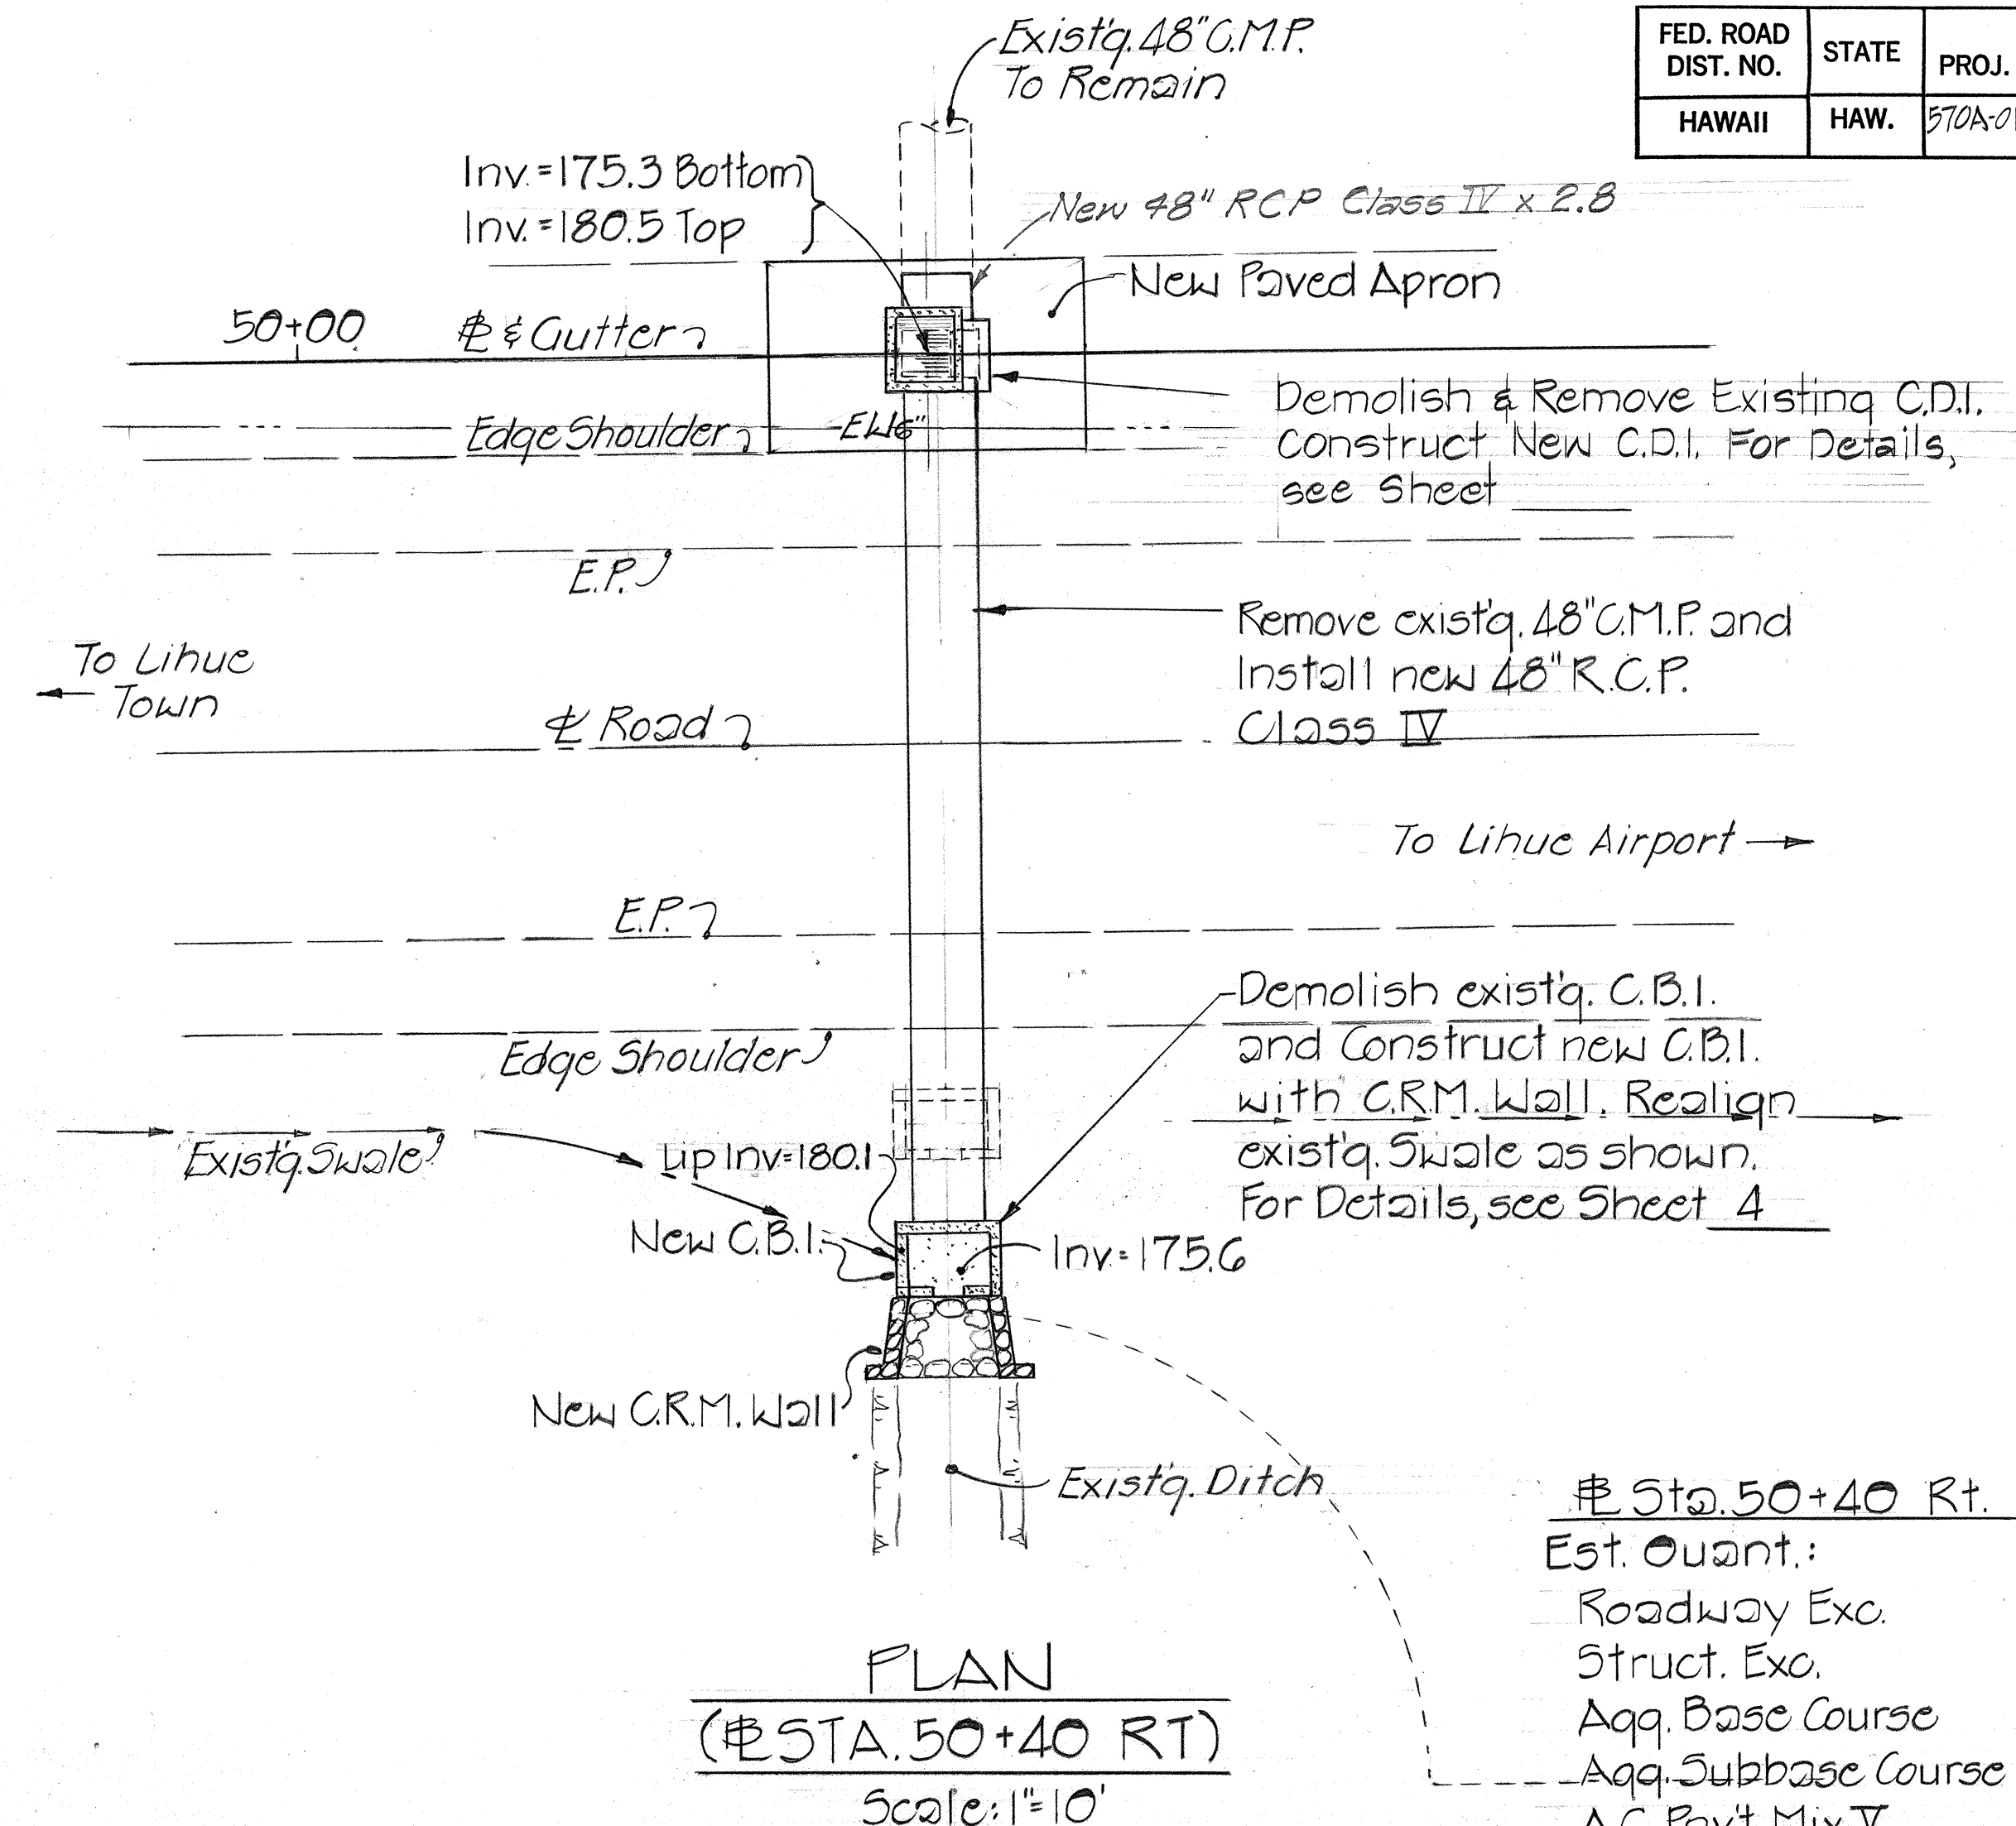


FED. ROAD DIST. NO.	STATE	PROJ. NO.	FISCAL YEAR	SHEET NO.	TOTAL SHEETS
HAWAII	HAW.	570A-01-82	1982	2	7

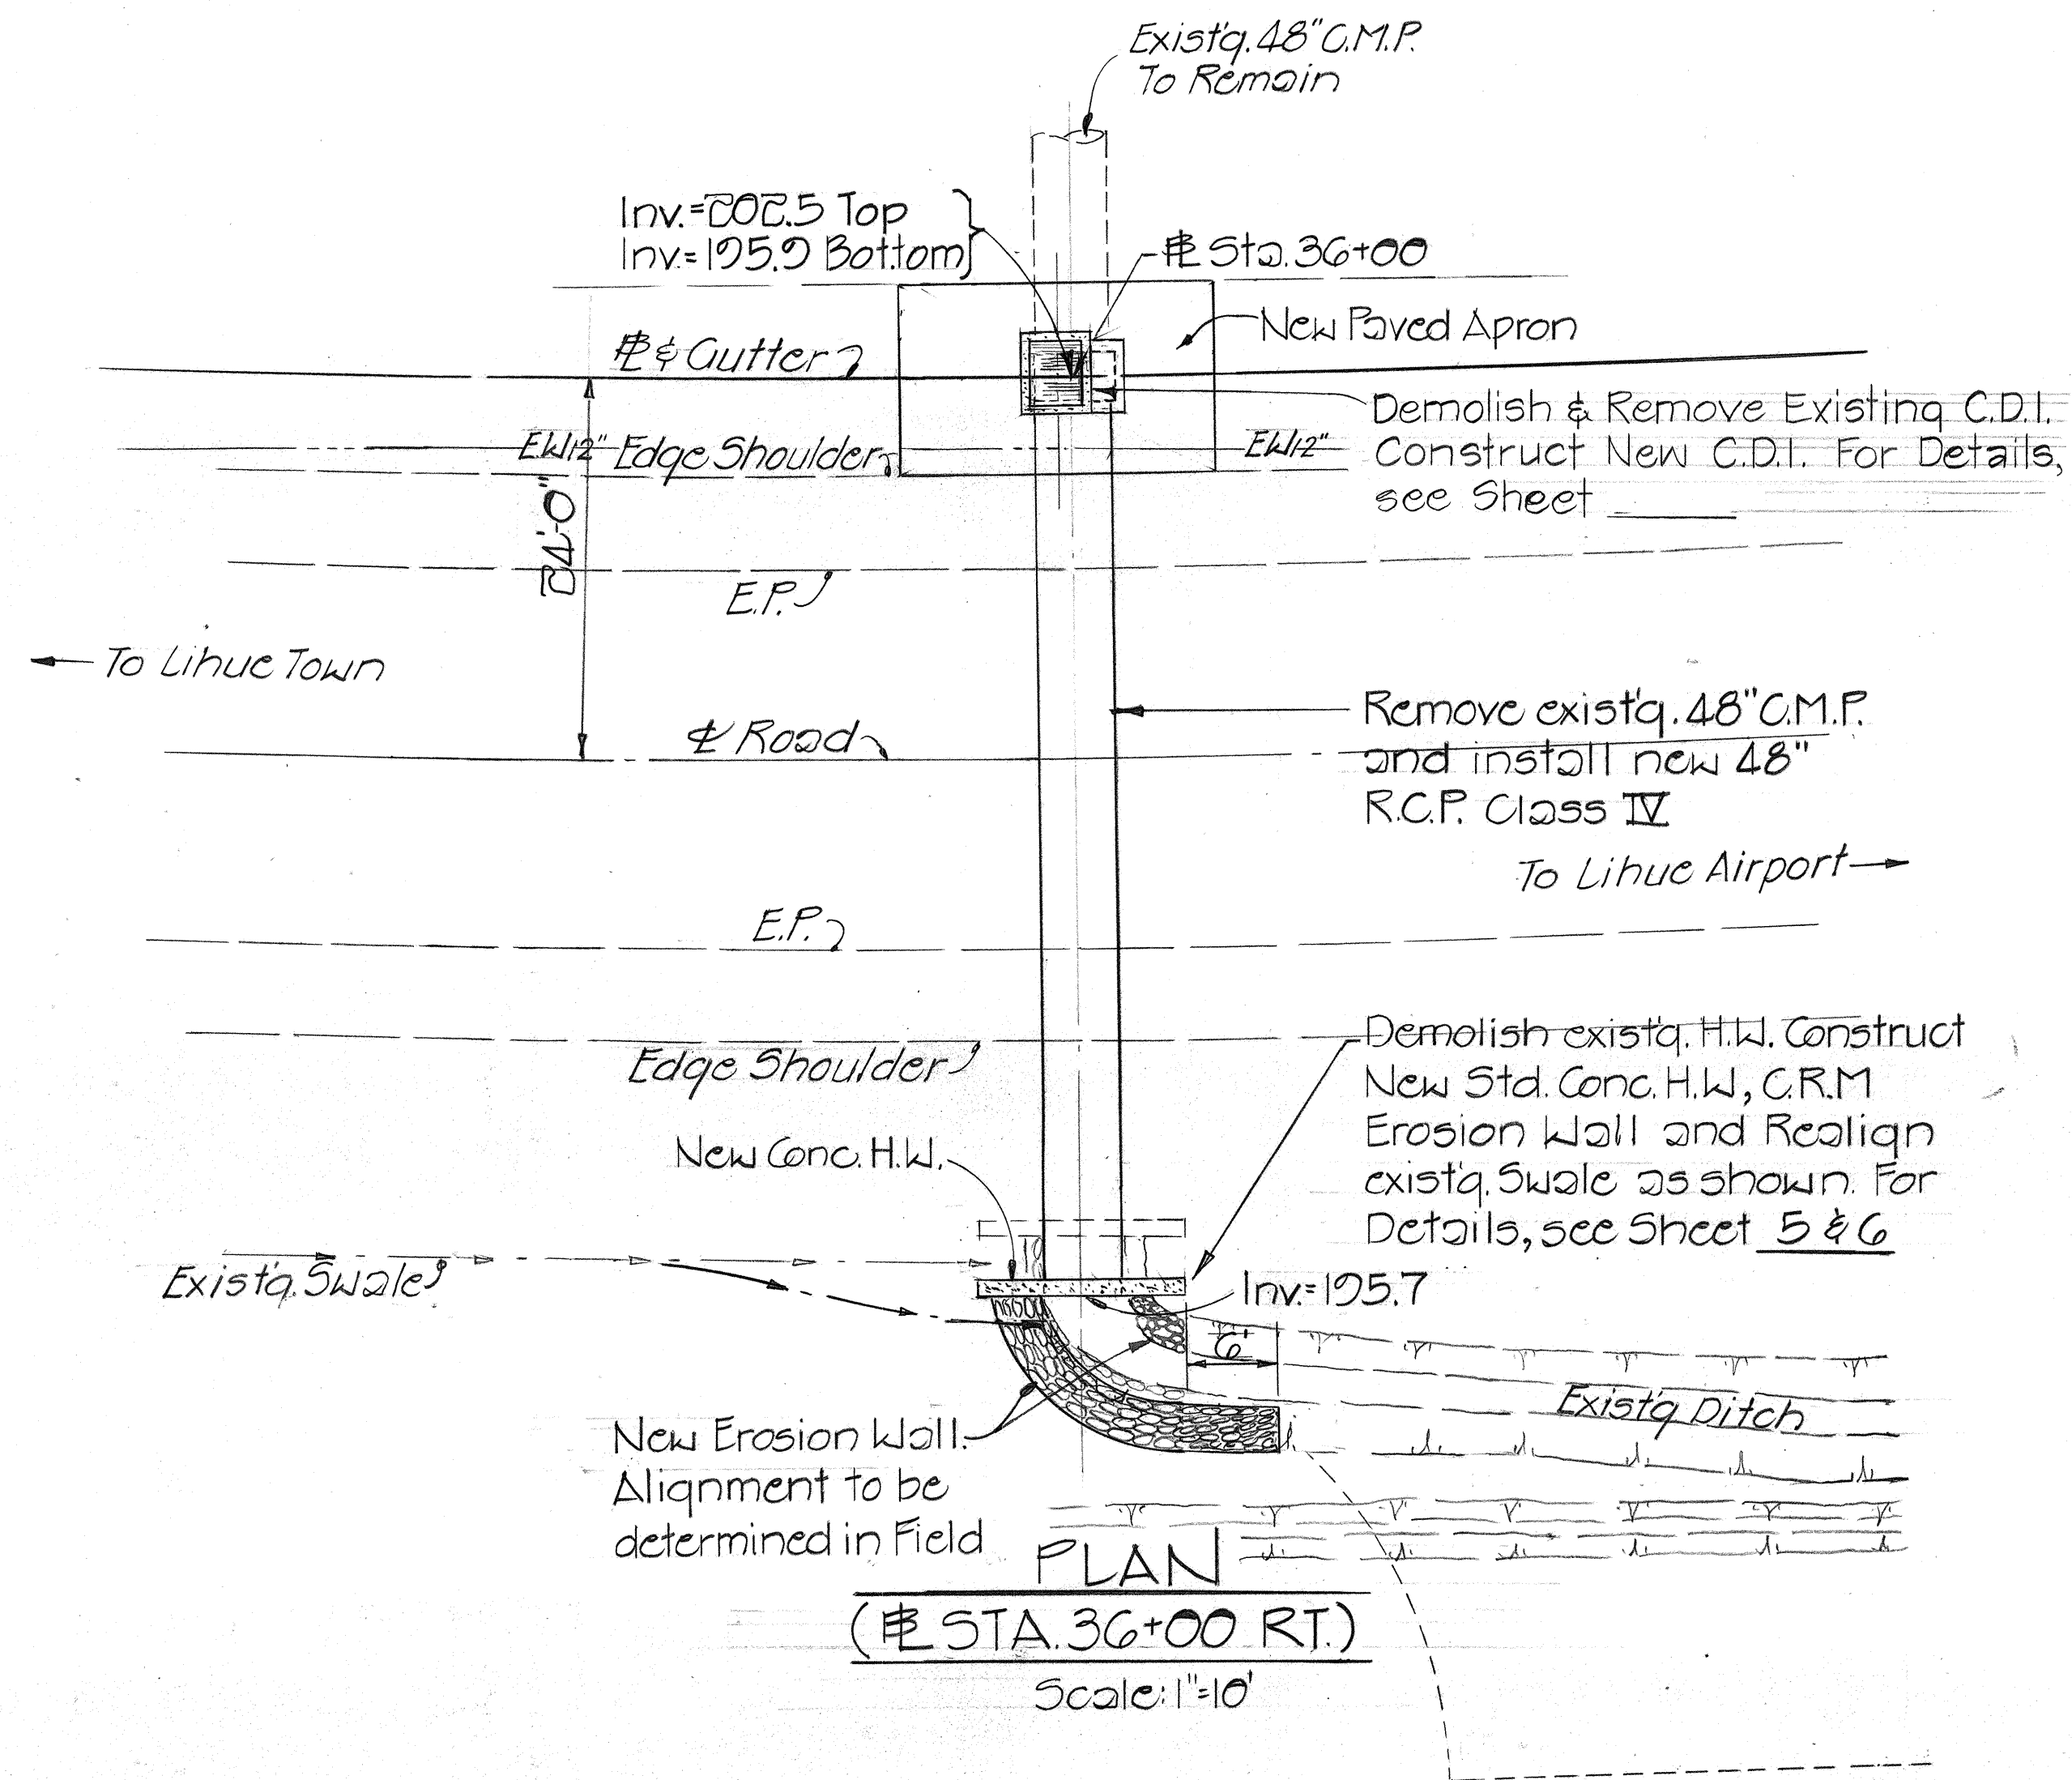

Sta. 50+40 Rt.

Est. Quant.:


Roadway Exc.	=	6 C.Y.
Struct. Exc.	=	180 C.Y.
Aq. Base Course	=	10 C.Y.
Aq. Subbase Course	=	8 C.Y.
A.C. Pavt. Mix V	=	9 Tons
Class A Conc.	=	5.3 C.Y.
C.R.M.	=	5 C.Y.
Reinf. Steel	=	925 Lbs.
Bed Course Material	=	12 C.Y.
48" R.C.P. Class IV	=	54 L.F.
Steel Frame & Modified Grates	=	1 Ea.

NOTE:
For longitudinal section, see Sheet

Sta. 36+00 Rt.

Est. Quant.

Roadway Exc.	=	6 C.Y.
Struct. Exc.	=	162 C.Y.
Aq. Base Course	=	10 C.Y.
Aq. Subbase Course	=	8 C.Y.
A.C. Pavt. Mix V	=	9 Tons
Class A Conc.	=	10.4 C.Y.
Class B Conc.	=	5 C.Y.
C.R.M.	=	5 C.Y.
Reinf. Steel	=	720 Lbs.
Bed Course Material	=	12 C.Y.
48" R.C.P. Class IV	=	58 L.F.
Steel Frame & Modified Grates	=	1 Ea.
Ditch & Channel Exc.	=	50 C.Y.

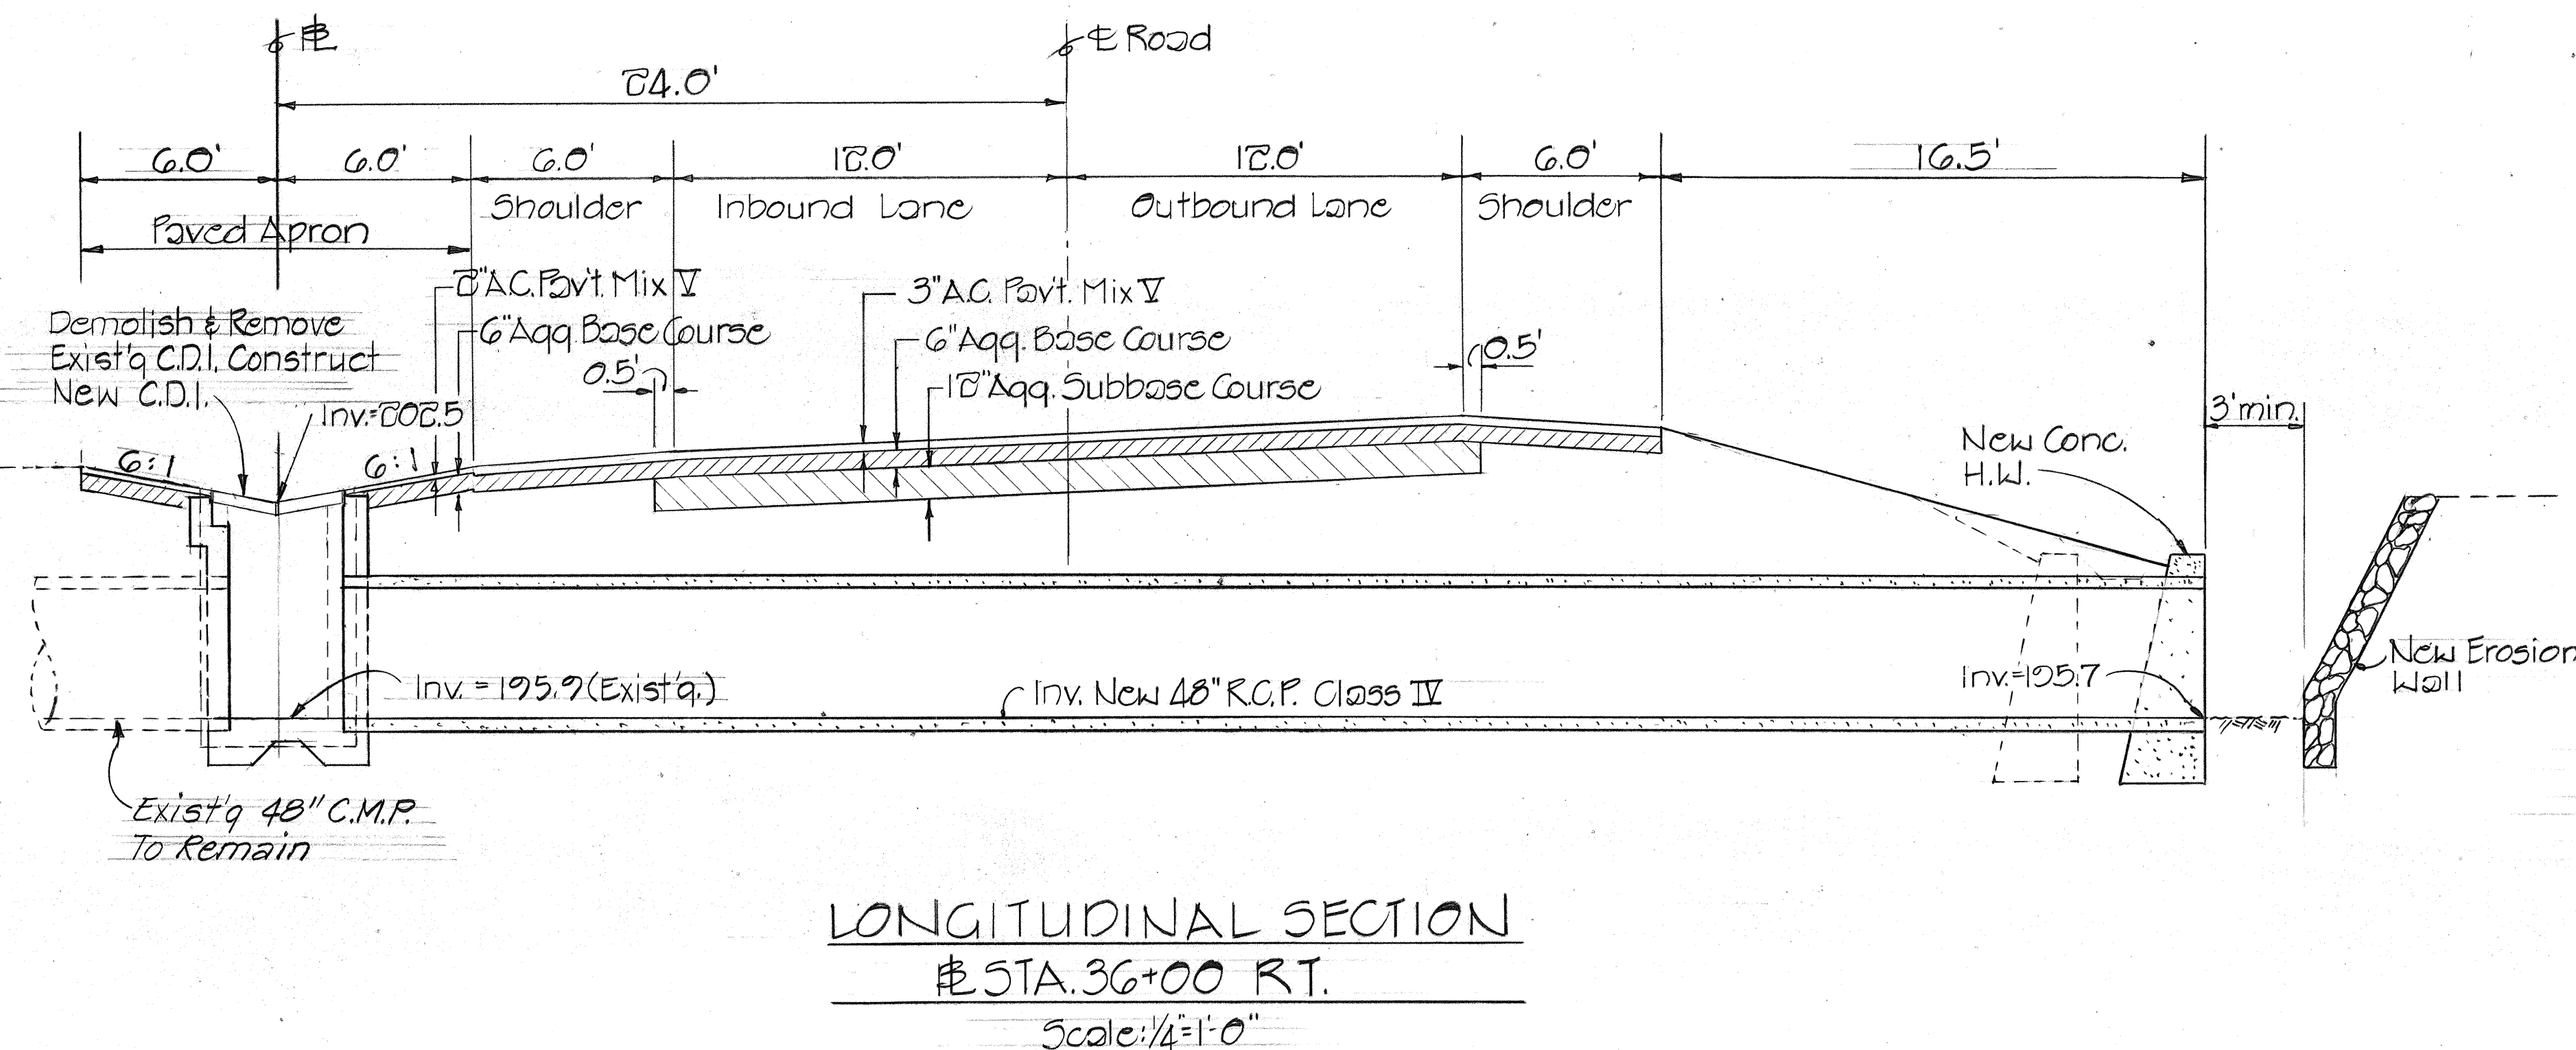

STATE OF HAWAII
DEPARTMENT OF TRANSPORTATION
LAND TRANSPORTATION FACILITIES DIVISION
DRAINAGE IMPROVEMENTS
ON AHUKINI ROAD
PROJ. No. 570A-01-82
PLAN & SECTION
Scale: As Shown Oct. 1980
SHEET NO. 1 OF 1 SHEETS