


PHASE II

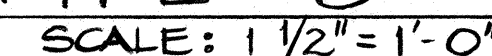


TYPE "A" BACKFILL: BEACH SAND, EARTH OR EARTH & GRAVEL. IF EARTH & GRAVEL IS USED, MAX ROCK SHALL BE SIZE 1" & MIXTURE SHALL CONTAIN NOT MORE THAN 50% OF ROCK PARTICLES BY VOLUME.

TYPE "B" BACKFILL: SAME AS "A" EXCEPT THAT IF EARTH & GRAVEL IS USED, MIXTURE MUST PASS A 1/2" MESH SCREEN & CONTAIN NOT MORE THAN 20% OF ROCK PARTICLES BY VOLUME.

1. IF THE NORMAL MATERIAL IN BOTTOM OF TRENCH IS NOT TYPE "B" AN ADDITIONAL 3" SHALL BE EXCAVATED & TYPE "B" BACKFILL SHALL BE PROVIDED.

2. CONCRETE JACKET SHALL BE 2500 P.S.I. COMPRESSIVE STRENGTH IN 28 DAYS.

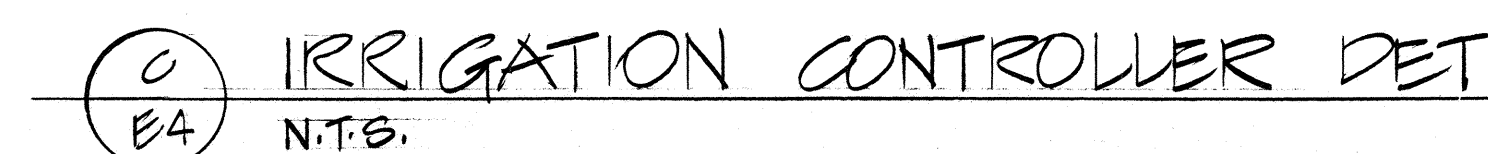

- A. CONCRETE FOUNDATION TO BE 6" AWAY FROM CURBING.
THIS APPLIES TO STREETS WITH CURB AND GUTTER CONSTRUCTION.
- B. CONCRETE FOUNDATION: 3000 PSI (28 DAYS COMPRESSIVE STRENGTH).
- C. ANCHOR RODS: SUPPLIED BY KAUAI ELECTRIC, UNLESS NOTED
ON CONSTRUCTION DRAWINGS.
- D. FOUNDATION: CONSTRUCTED BY CONTRACTOR.

(E4) NOT TO SCALE

SCALE: $1 \frac{1}{2}'' = 1'-0''$

A circular postmark from Taipei, Taiwan, dated 1984. The text "TAIPEI, T." is visible at the bottom, and "1984" is at the top. The center contains some illegible characters.

THIS WORK WAS PREPARED BY
ME OR UNDER MY SUPERVISION.

McKee 6/24/86

MISCELLANEOUS DETAILS

LIHUE AIRPORT
GATEWAY BEAUTIFICATION
PROJECT NO. LI-K-05-78 PHASE II

SCALE: AS SHOWN DATE:

SHEET No. E-3 OF 3 SHEETS