



FED. ROAD DIST. NO.	STATE	PROJ. NO.	FISCAL YEAR	SHEET NO.	TOTAL SHEETS
HAWAII	HAW.	LT-K-05-78		9	22


PHASE III

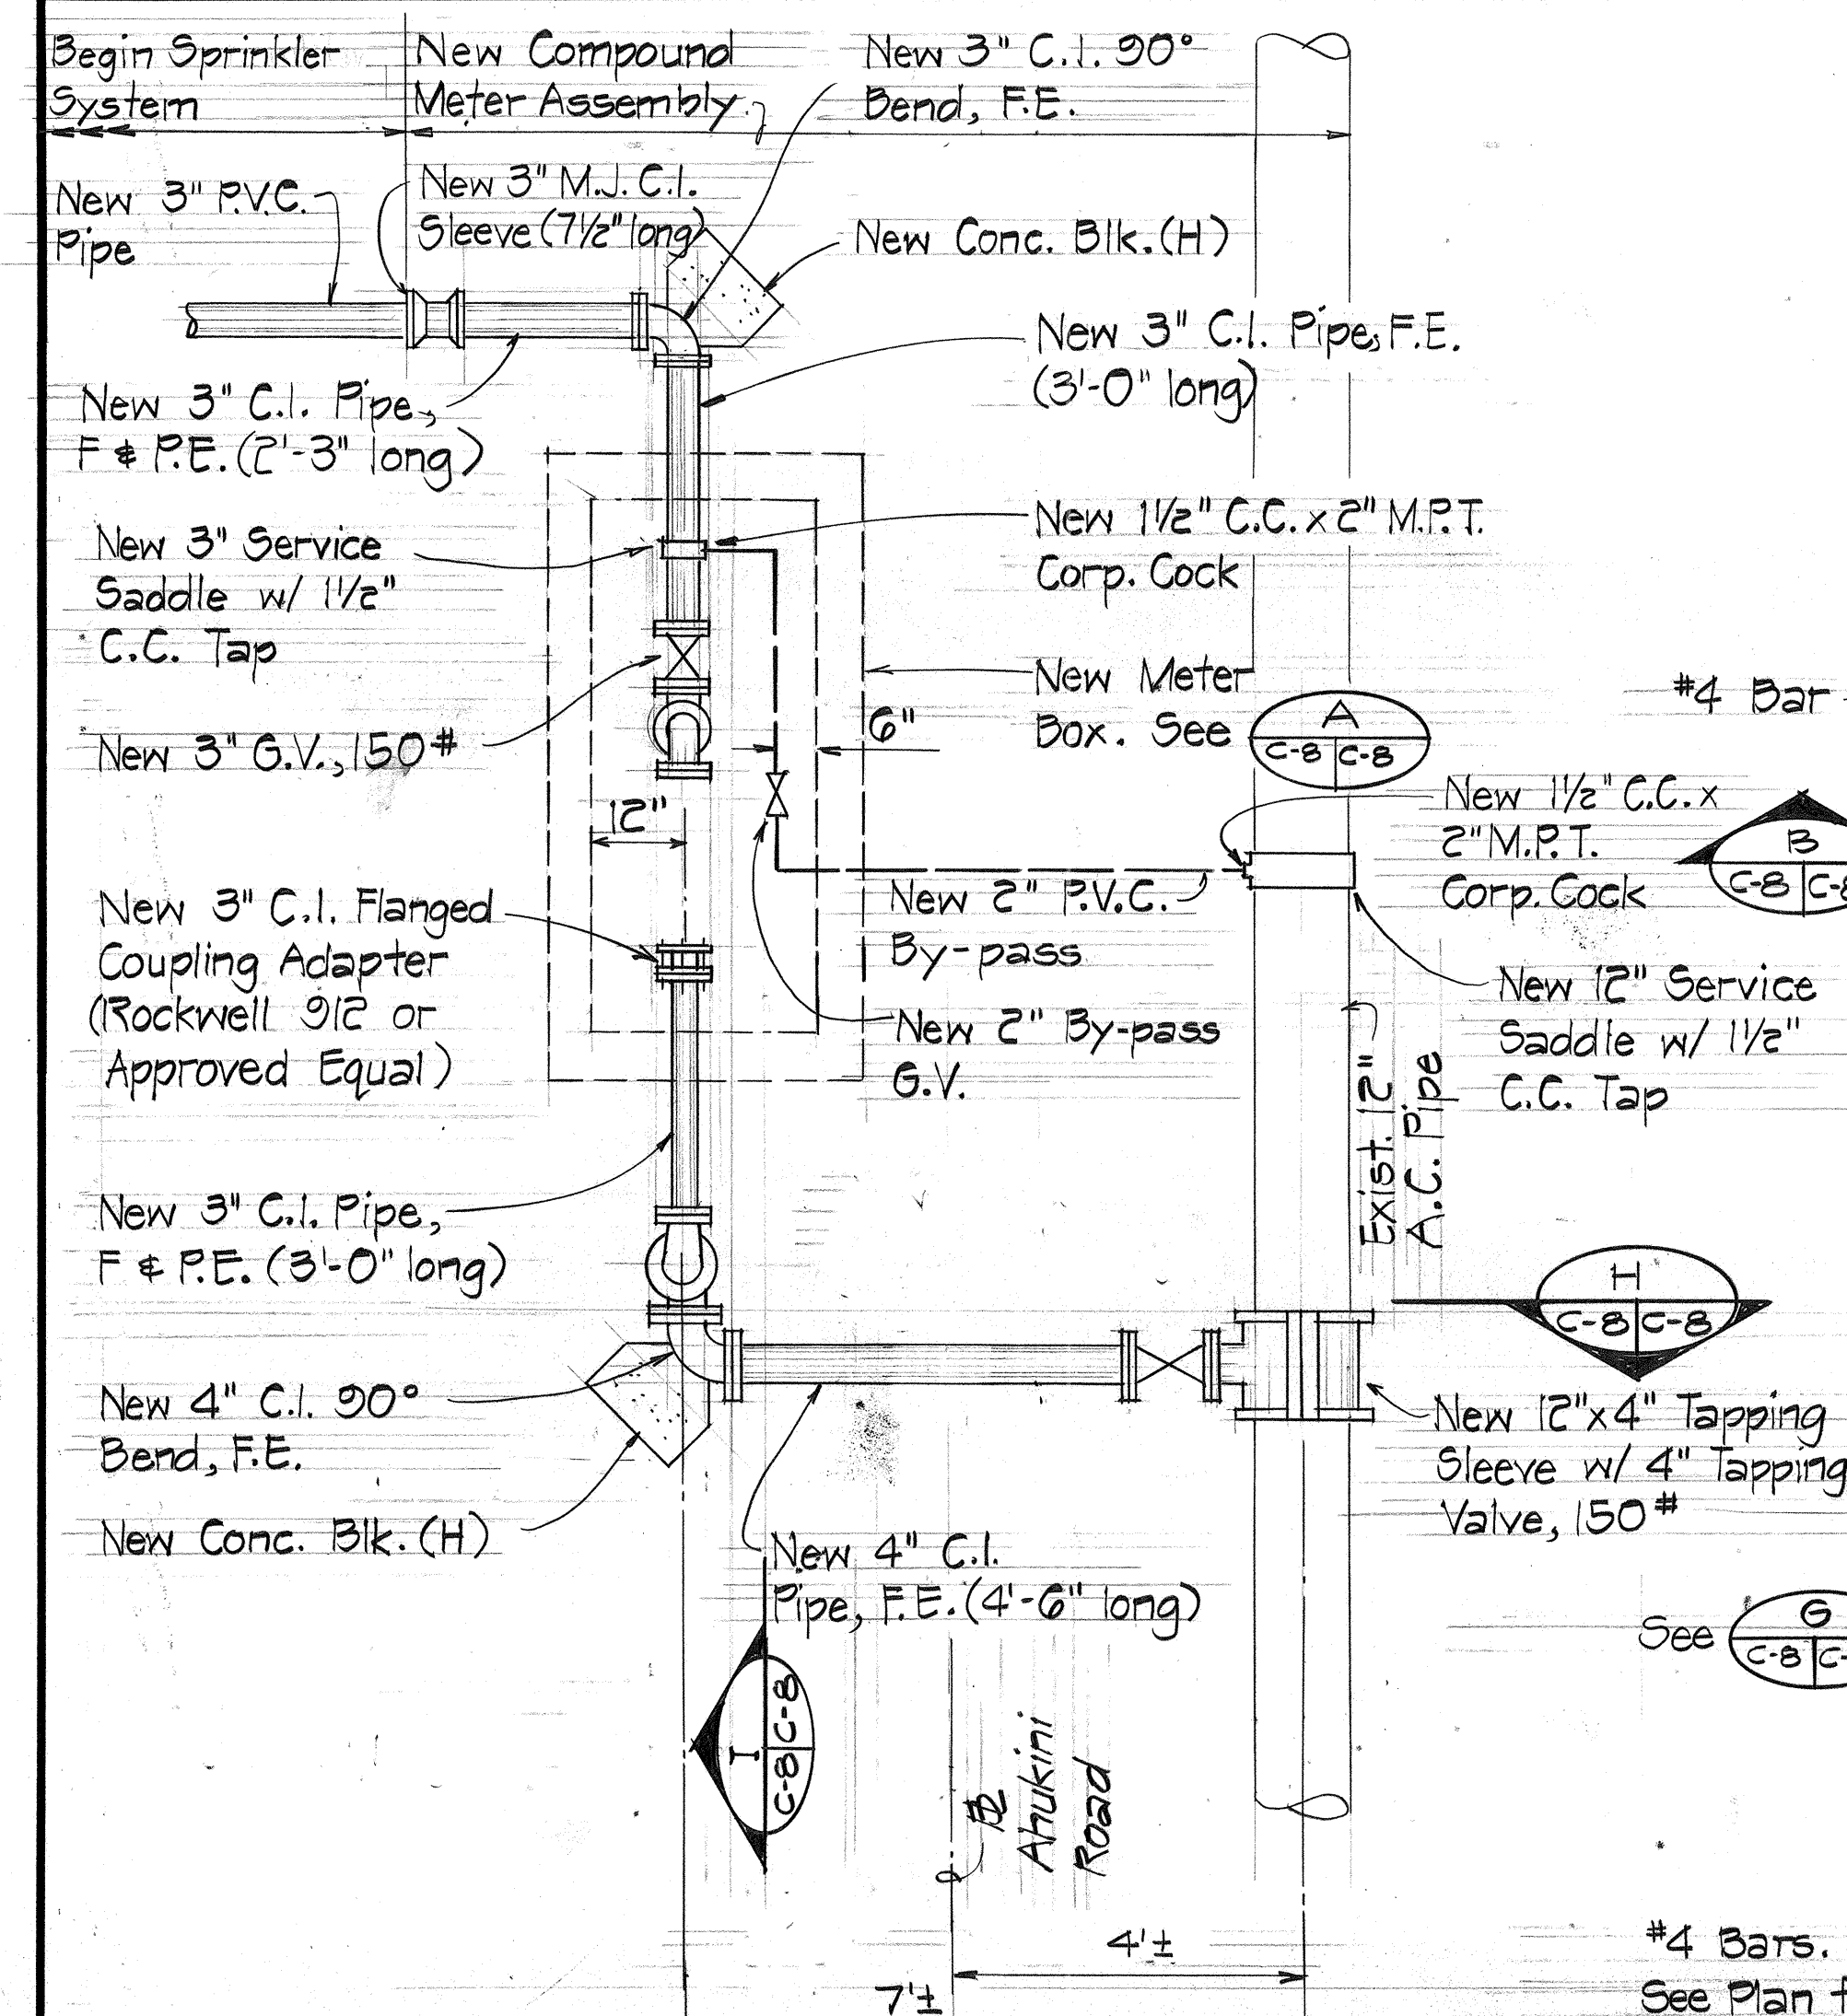



PLAN OF CONNECTION AT STA. 20+10 ±
Scale: 1/2" = 1'-0"

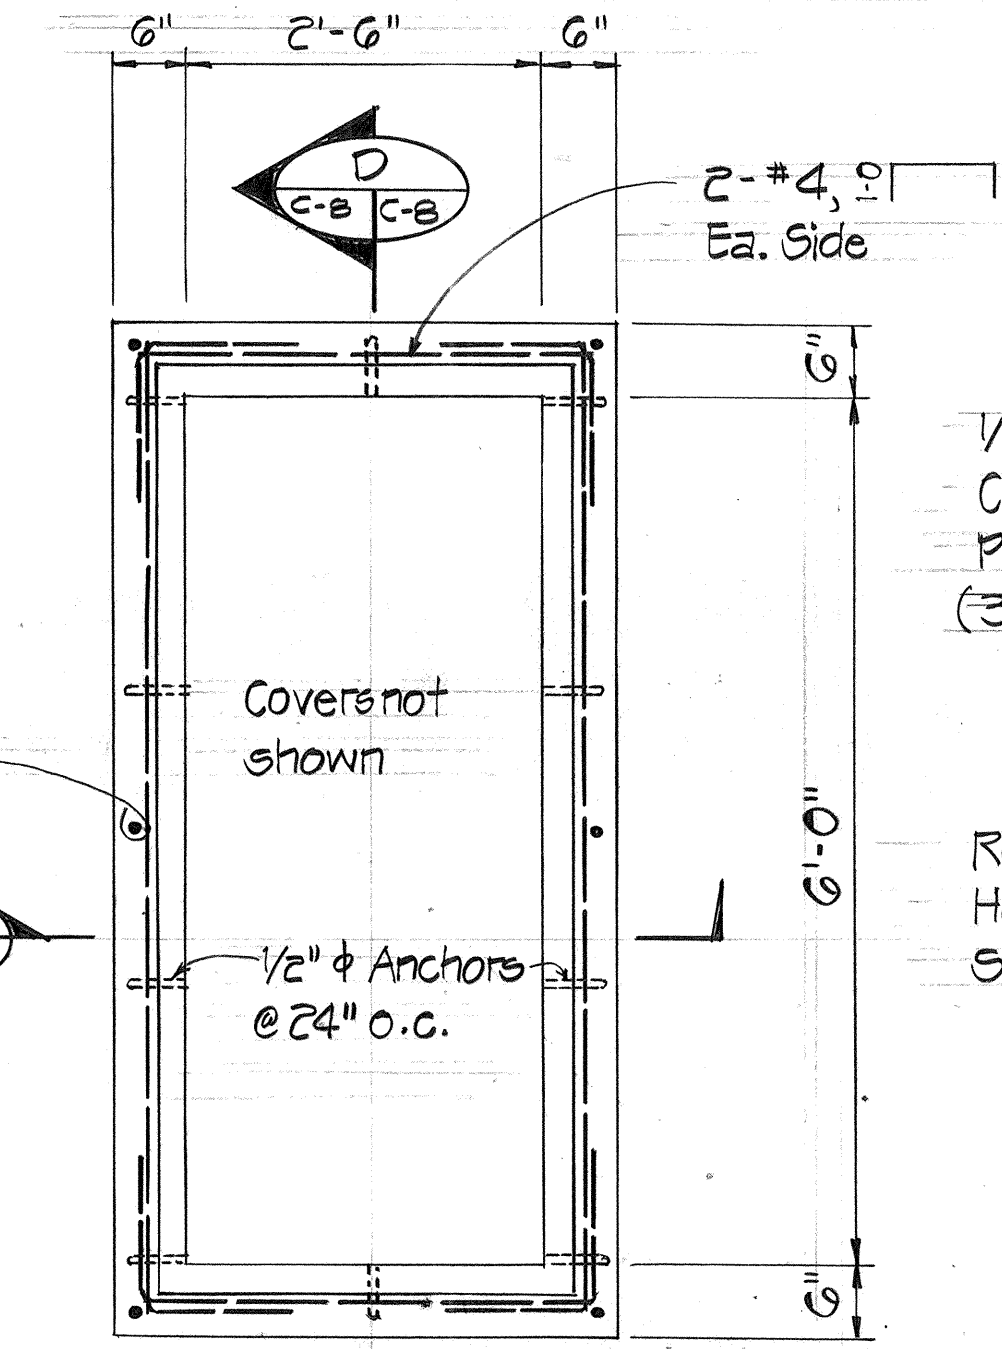


PLAN OF NEW METER BOX
Scale: 3/4" = 1'-0"

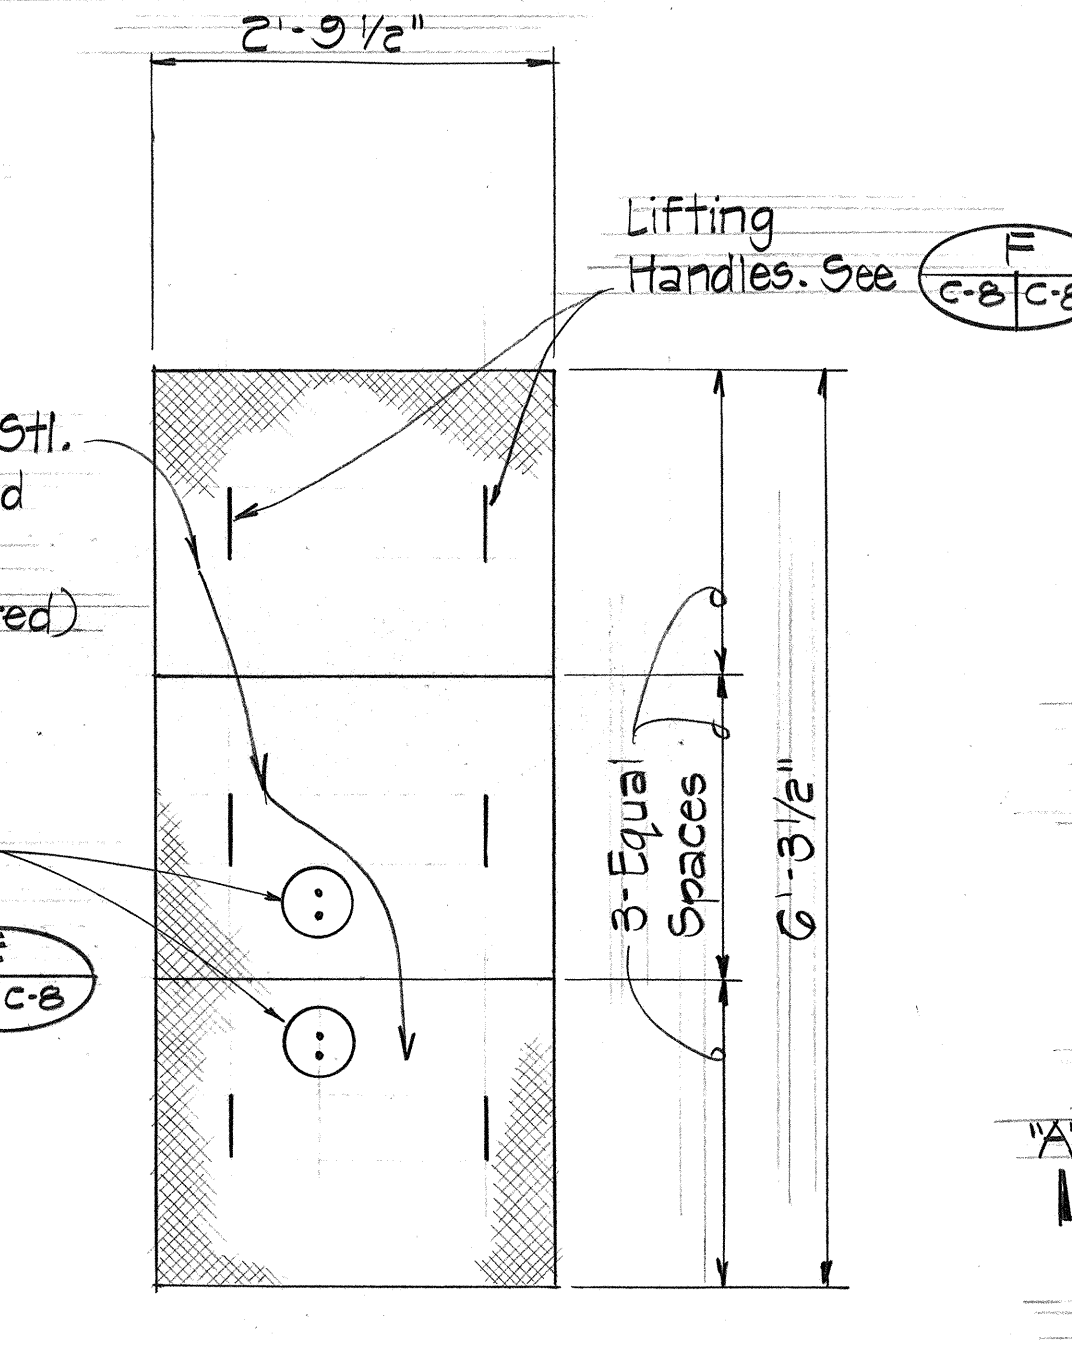


METER BOX COVER DETAIL
Scale: 3/4" = 1'-0"

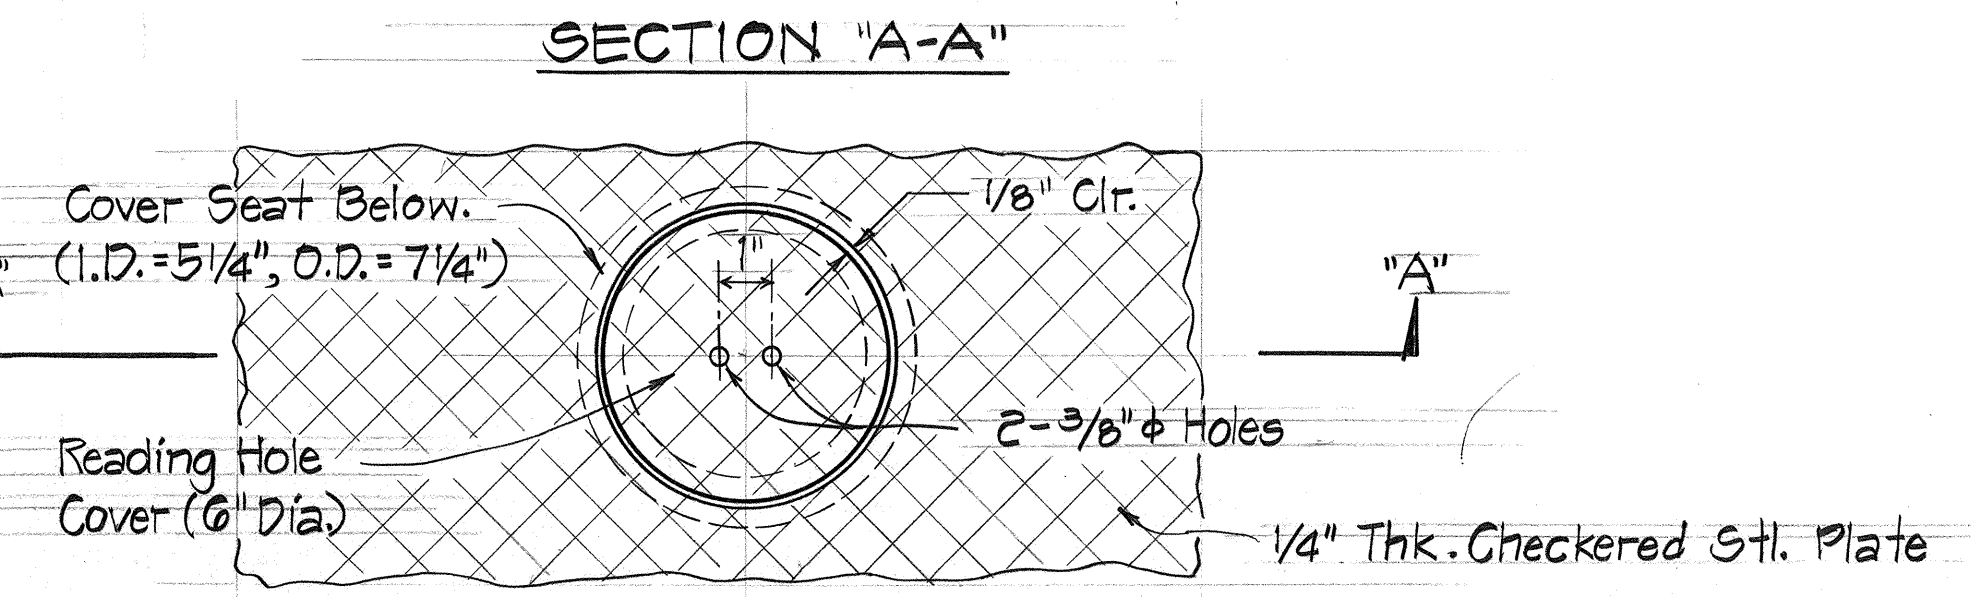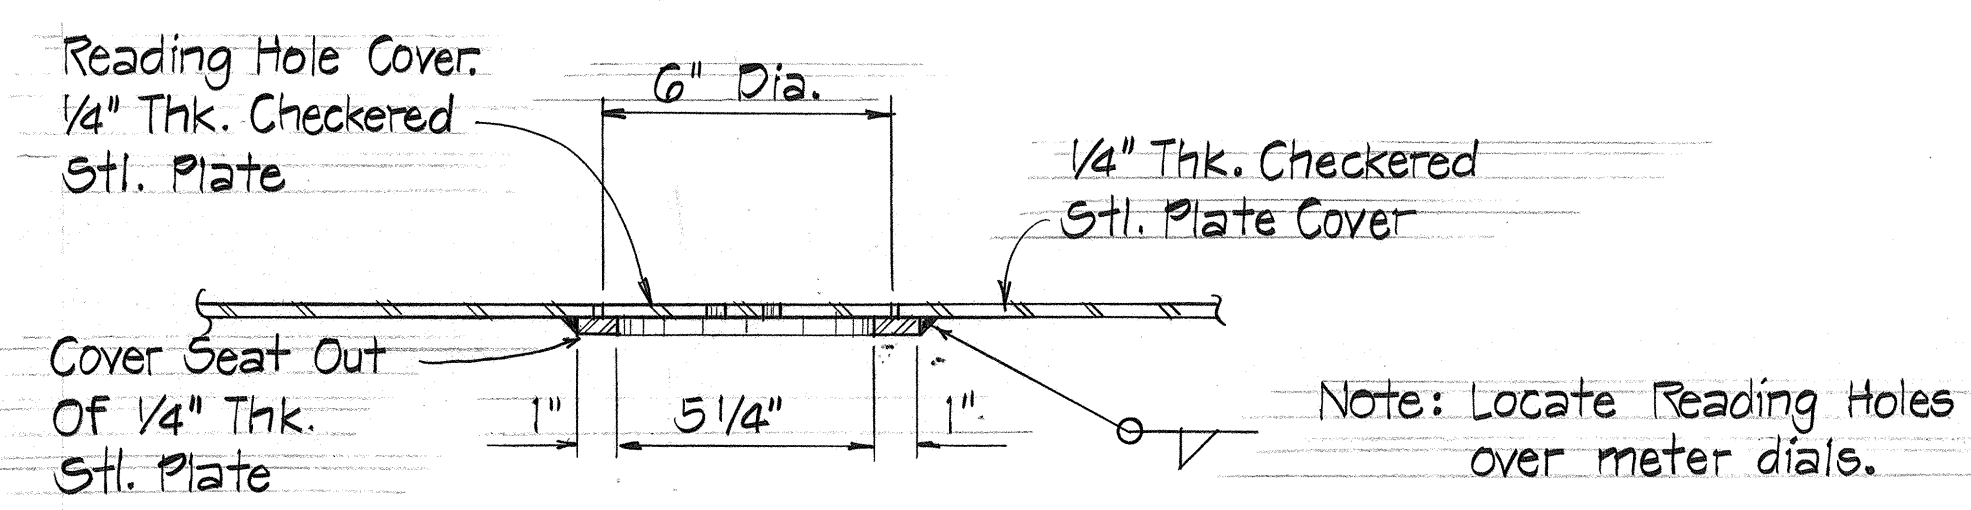


READING HOLE AND COVER DETAIL
Scale: 3" = 1'-0"

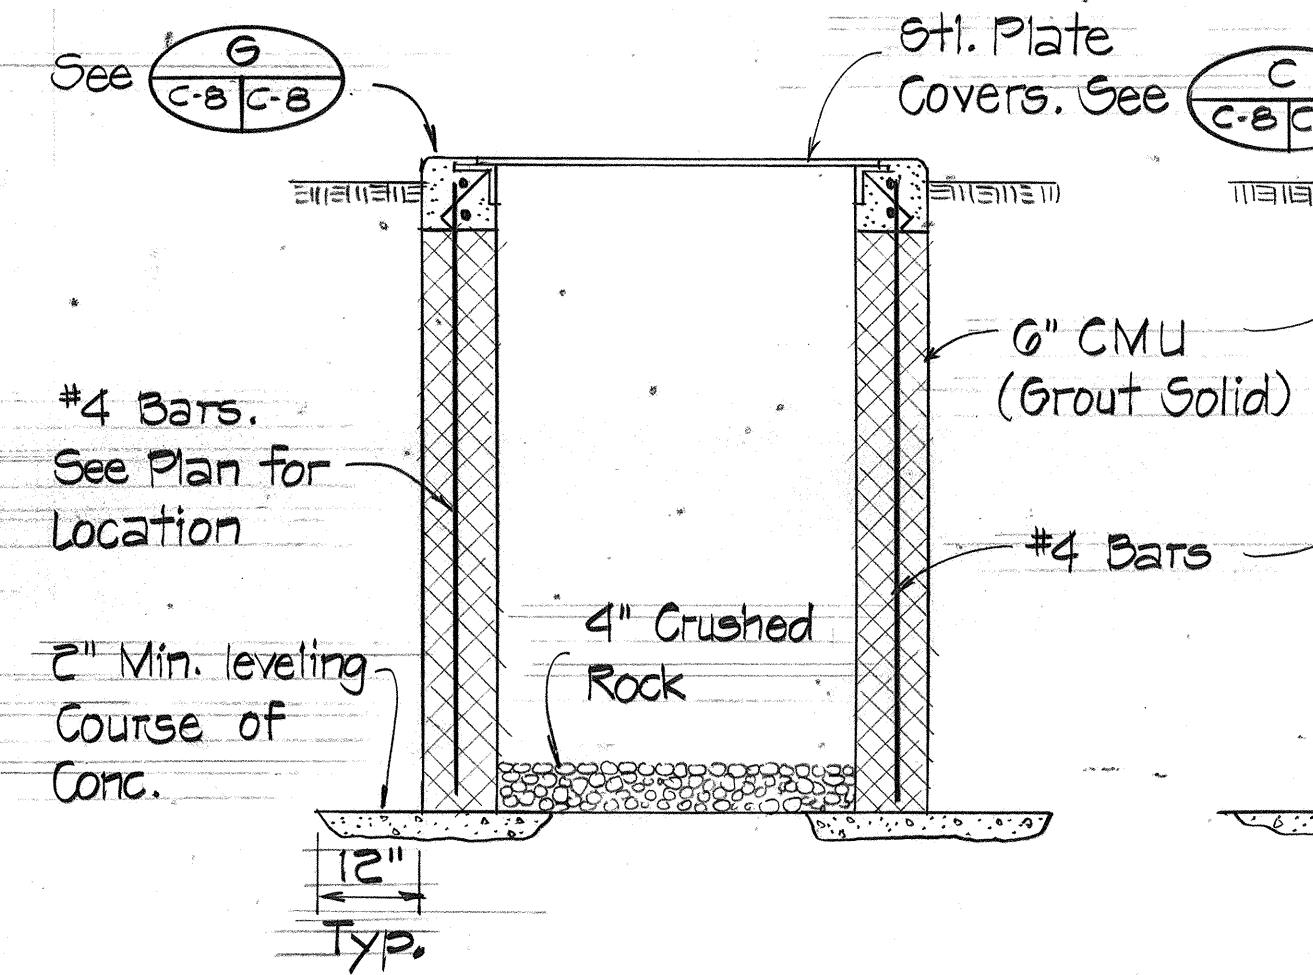


SECTION B
Scale: 3/4" = 1'-0"

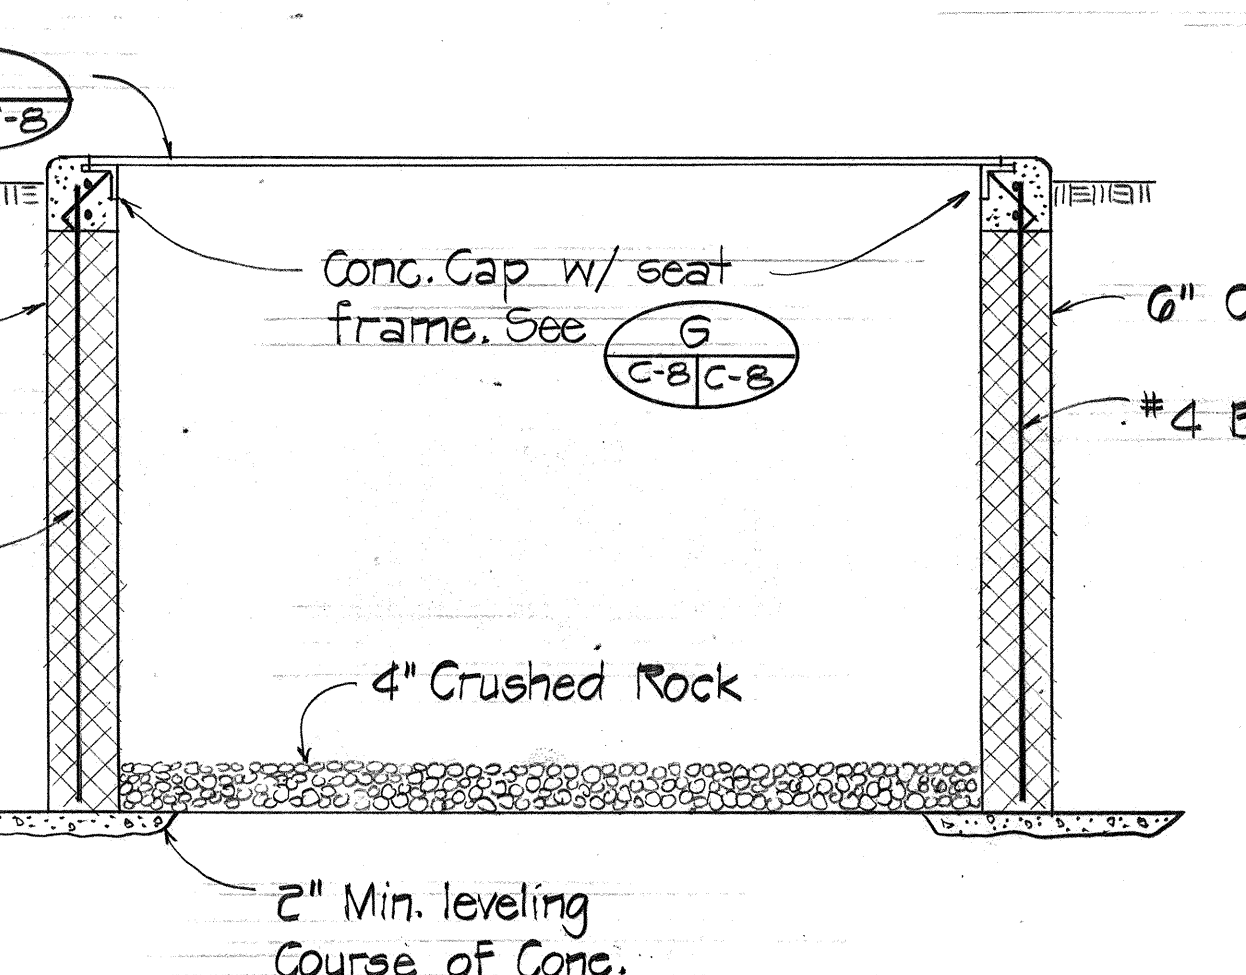


SECTION D
Scale: 3/4" = 1'-0"

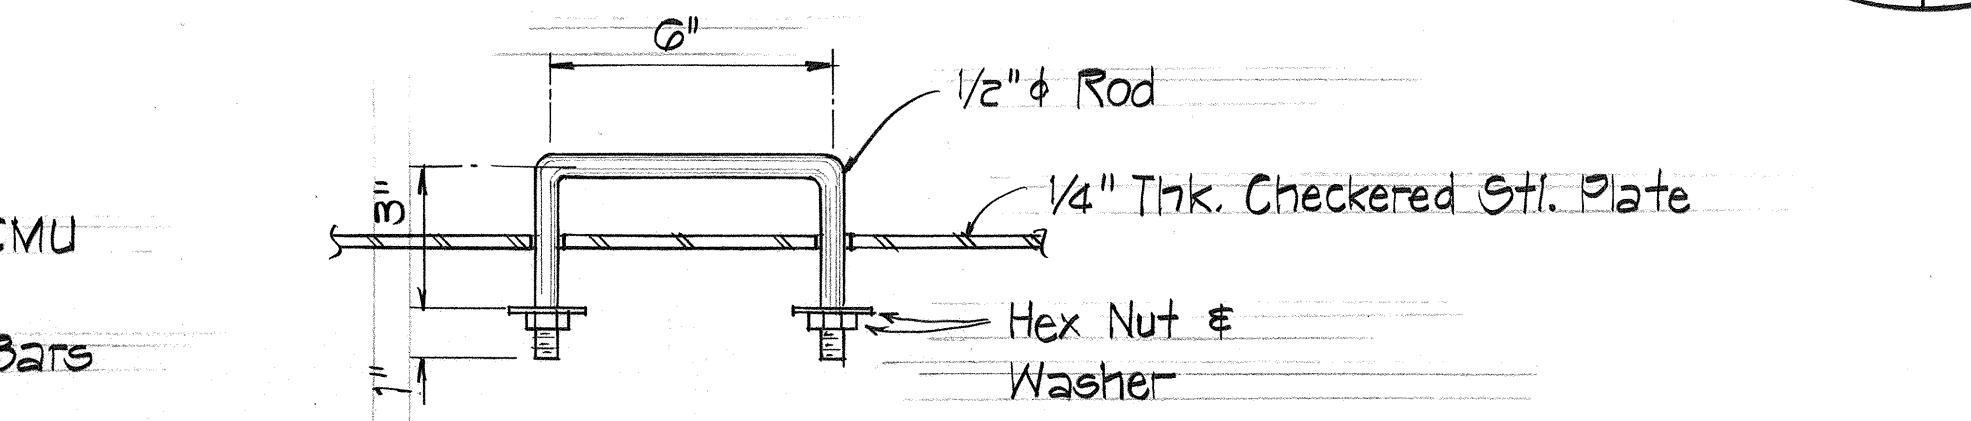

LIFT HANDLE DETAIL
Scale: 3" = 1'-0"

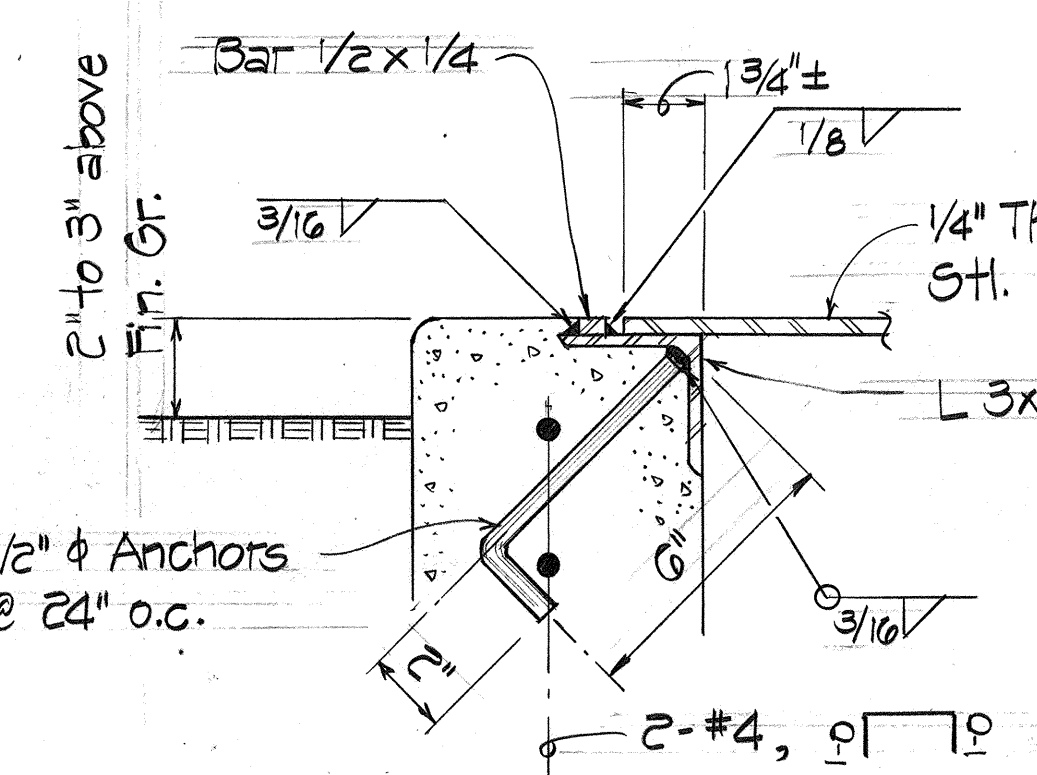

DETAIL G
Scale: 3" = 1'-0"

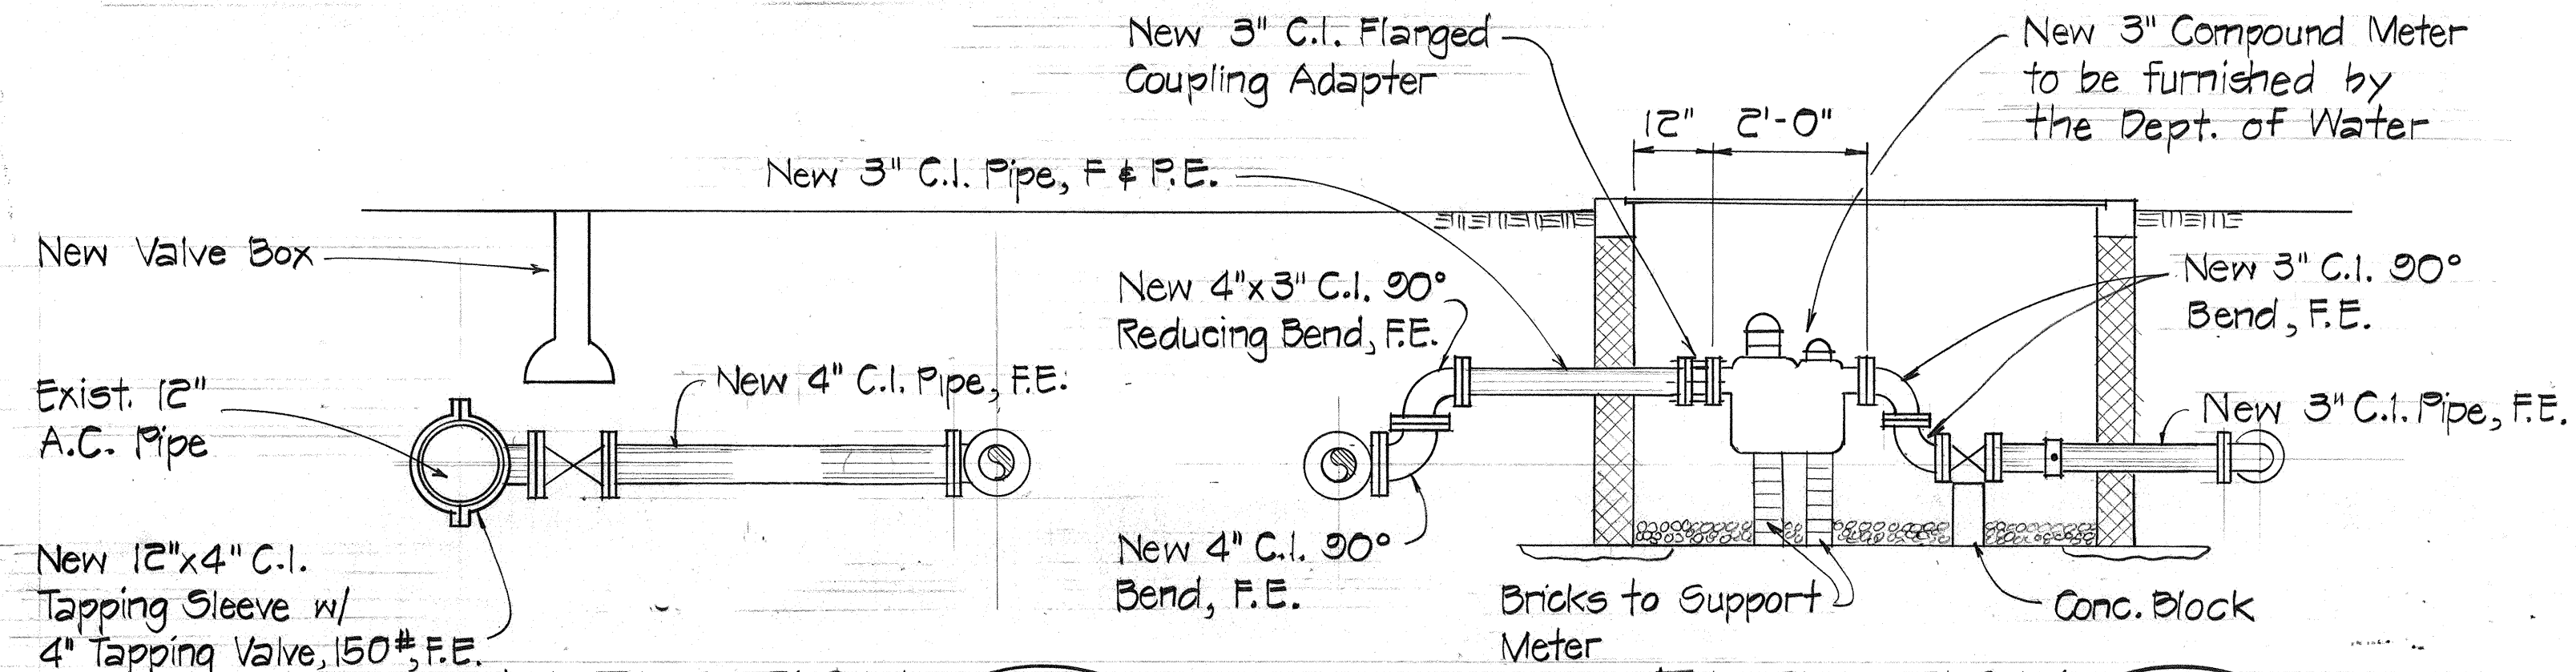

ELEVATION H
Scale: 1/2" = 1'-0"

ELEVATION I
Scale: 1/2" = 1'-0"

APPROVED: _____
Manager & Chief Engineer
Dept. of Water, County of Kauai

Date _____



STATE OF HAWAII
DEPARTMENT OF TRANSPORTATION
HIGHWAYS DIVISION

WATER SYSTEM DETAILS

CONNECTION AT STA. 20+10

LIHUE AIRPORT
GATEWAY BEAUTIFICATION

PROJECT NO. LT-K-05-78 PHASE III

SCALE: AS SHOWN DATE: _____

SHEET NO. C-8 OF 11 SHEETS

SURVEY PLOTTED BY	DATE
DRAWN BY	
CHECKED BY	
DESIGNED BY	
QUANTITIES BY	
NOTED BY	
ORIGINAL PLAN	
NO.	