


FED. ROAD DIST. NO.	STATE	PROJ. NO.	FISCAL YEAR	SHEET NO.	TOTAL SHEETS
HAWAII	HAW.	LT-K-05-78		18	18

PHASE II-A

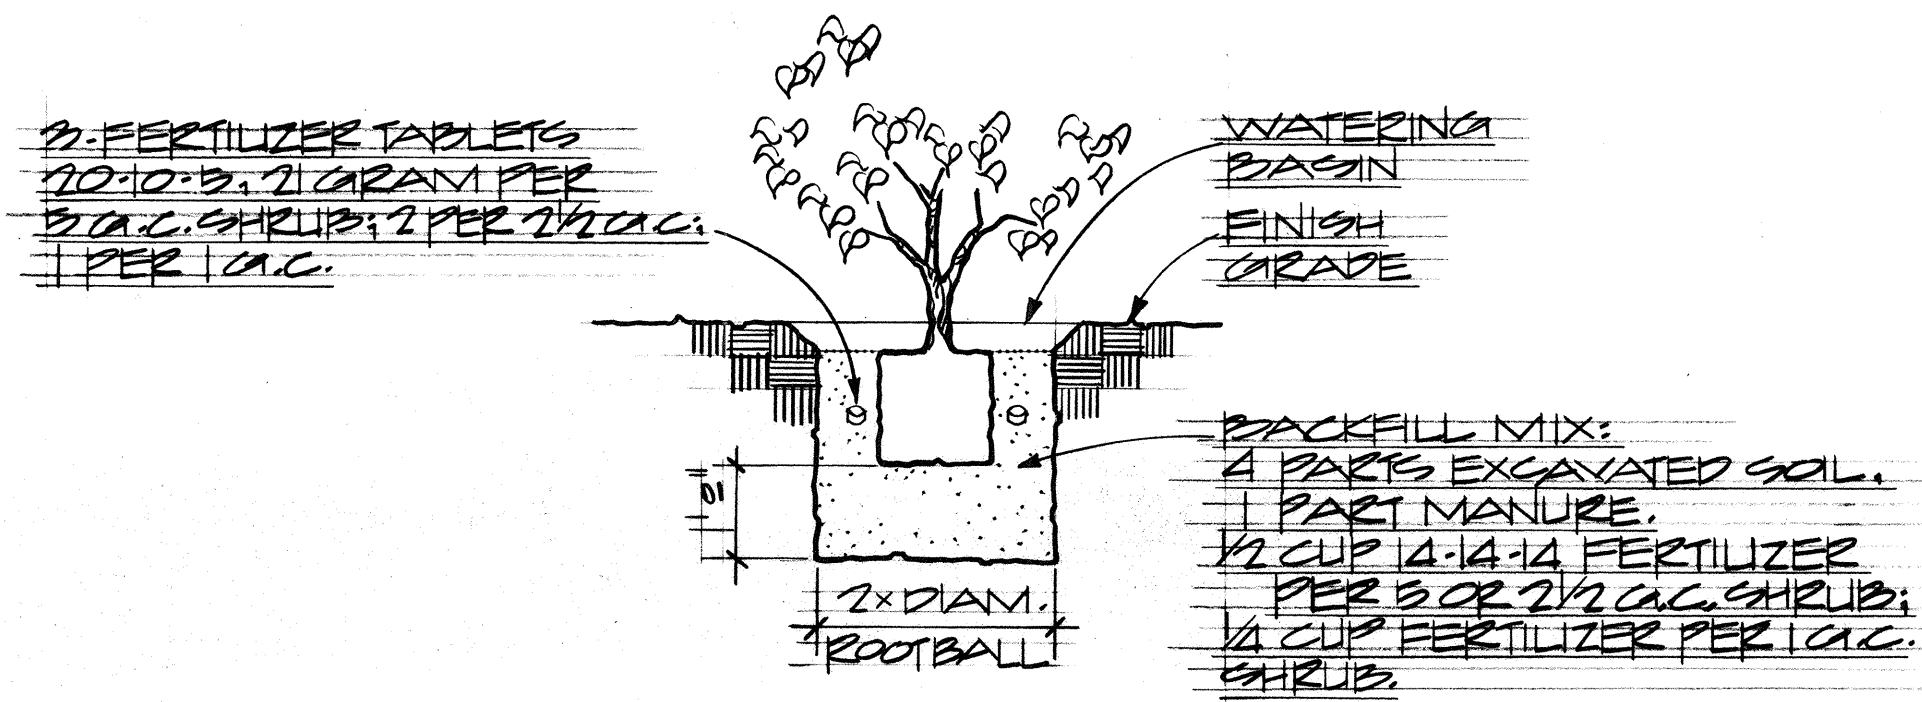


SHRB PLANTING DETAIL
NO SCALE

PLANT LIST

QUANTITY	COMMON NAME • BOTANICAL NAME	SIZE
18	FORMOSAN KOA • ACACIA CONFUSA	7'0" HIGH, 4'0" SPREAD
11	RAINBOW SHOWER • CASSIA JAVANICA x C. FISTULA	7'0" HIGH, 4'0" SPREAD
19	GIANT CRAPE MYRTLE • LAGERSTROEMIA SPECIOSA	7'0" HIGH, 4'0" SPREAD
17	WILI WILI • ERYTHRINA SANDWICENSIS	7'0" HIGH, 4'0" SPREAD
1,248	PINK BUTTERFLY Hibiscus • Hibiscus spp.	3'0" HIGH
270,30068	BERMUDA GRASS • CYNODON DACTYLON	SEED

NOTES:

1. CONTRACTOR SHALL BE RESPONSIBLE TO VERIFY ALL QUANTITIES, MEASUREMENTS AND SITE CONDITIONS INCLUDING LOCATIONS OF UNDERGROUND UTILITY LINES.
2. PRIOR TO EXCAVATION, ALL TREE PLANTING LOCATIONS SHALL BE STAKED BY THE CONTRACTOR FOR APPROVAL BY THE ENGINEER.
3. ALL QUANTITIES INDICATED ON PLAN AND PLANT LIST ARE ONLY APPROXIMATE. CONTRACTOR SHALL VERIFY ALL QUANTITIES BEFORE BIDDING. CONTRACTOR SHALL PROVIDE SUFFICIENT QUANTITIES TO FULLFILL INTENT OF PLAN WITH PLANTS AND OTHER SPECIFIED MATERIALS AT LOCATIONS, SPACING, AND DEPTHS INDICATED.

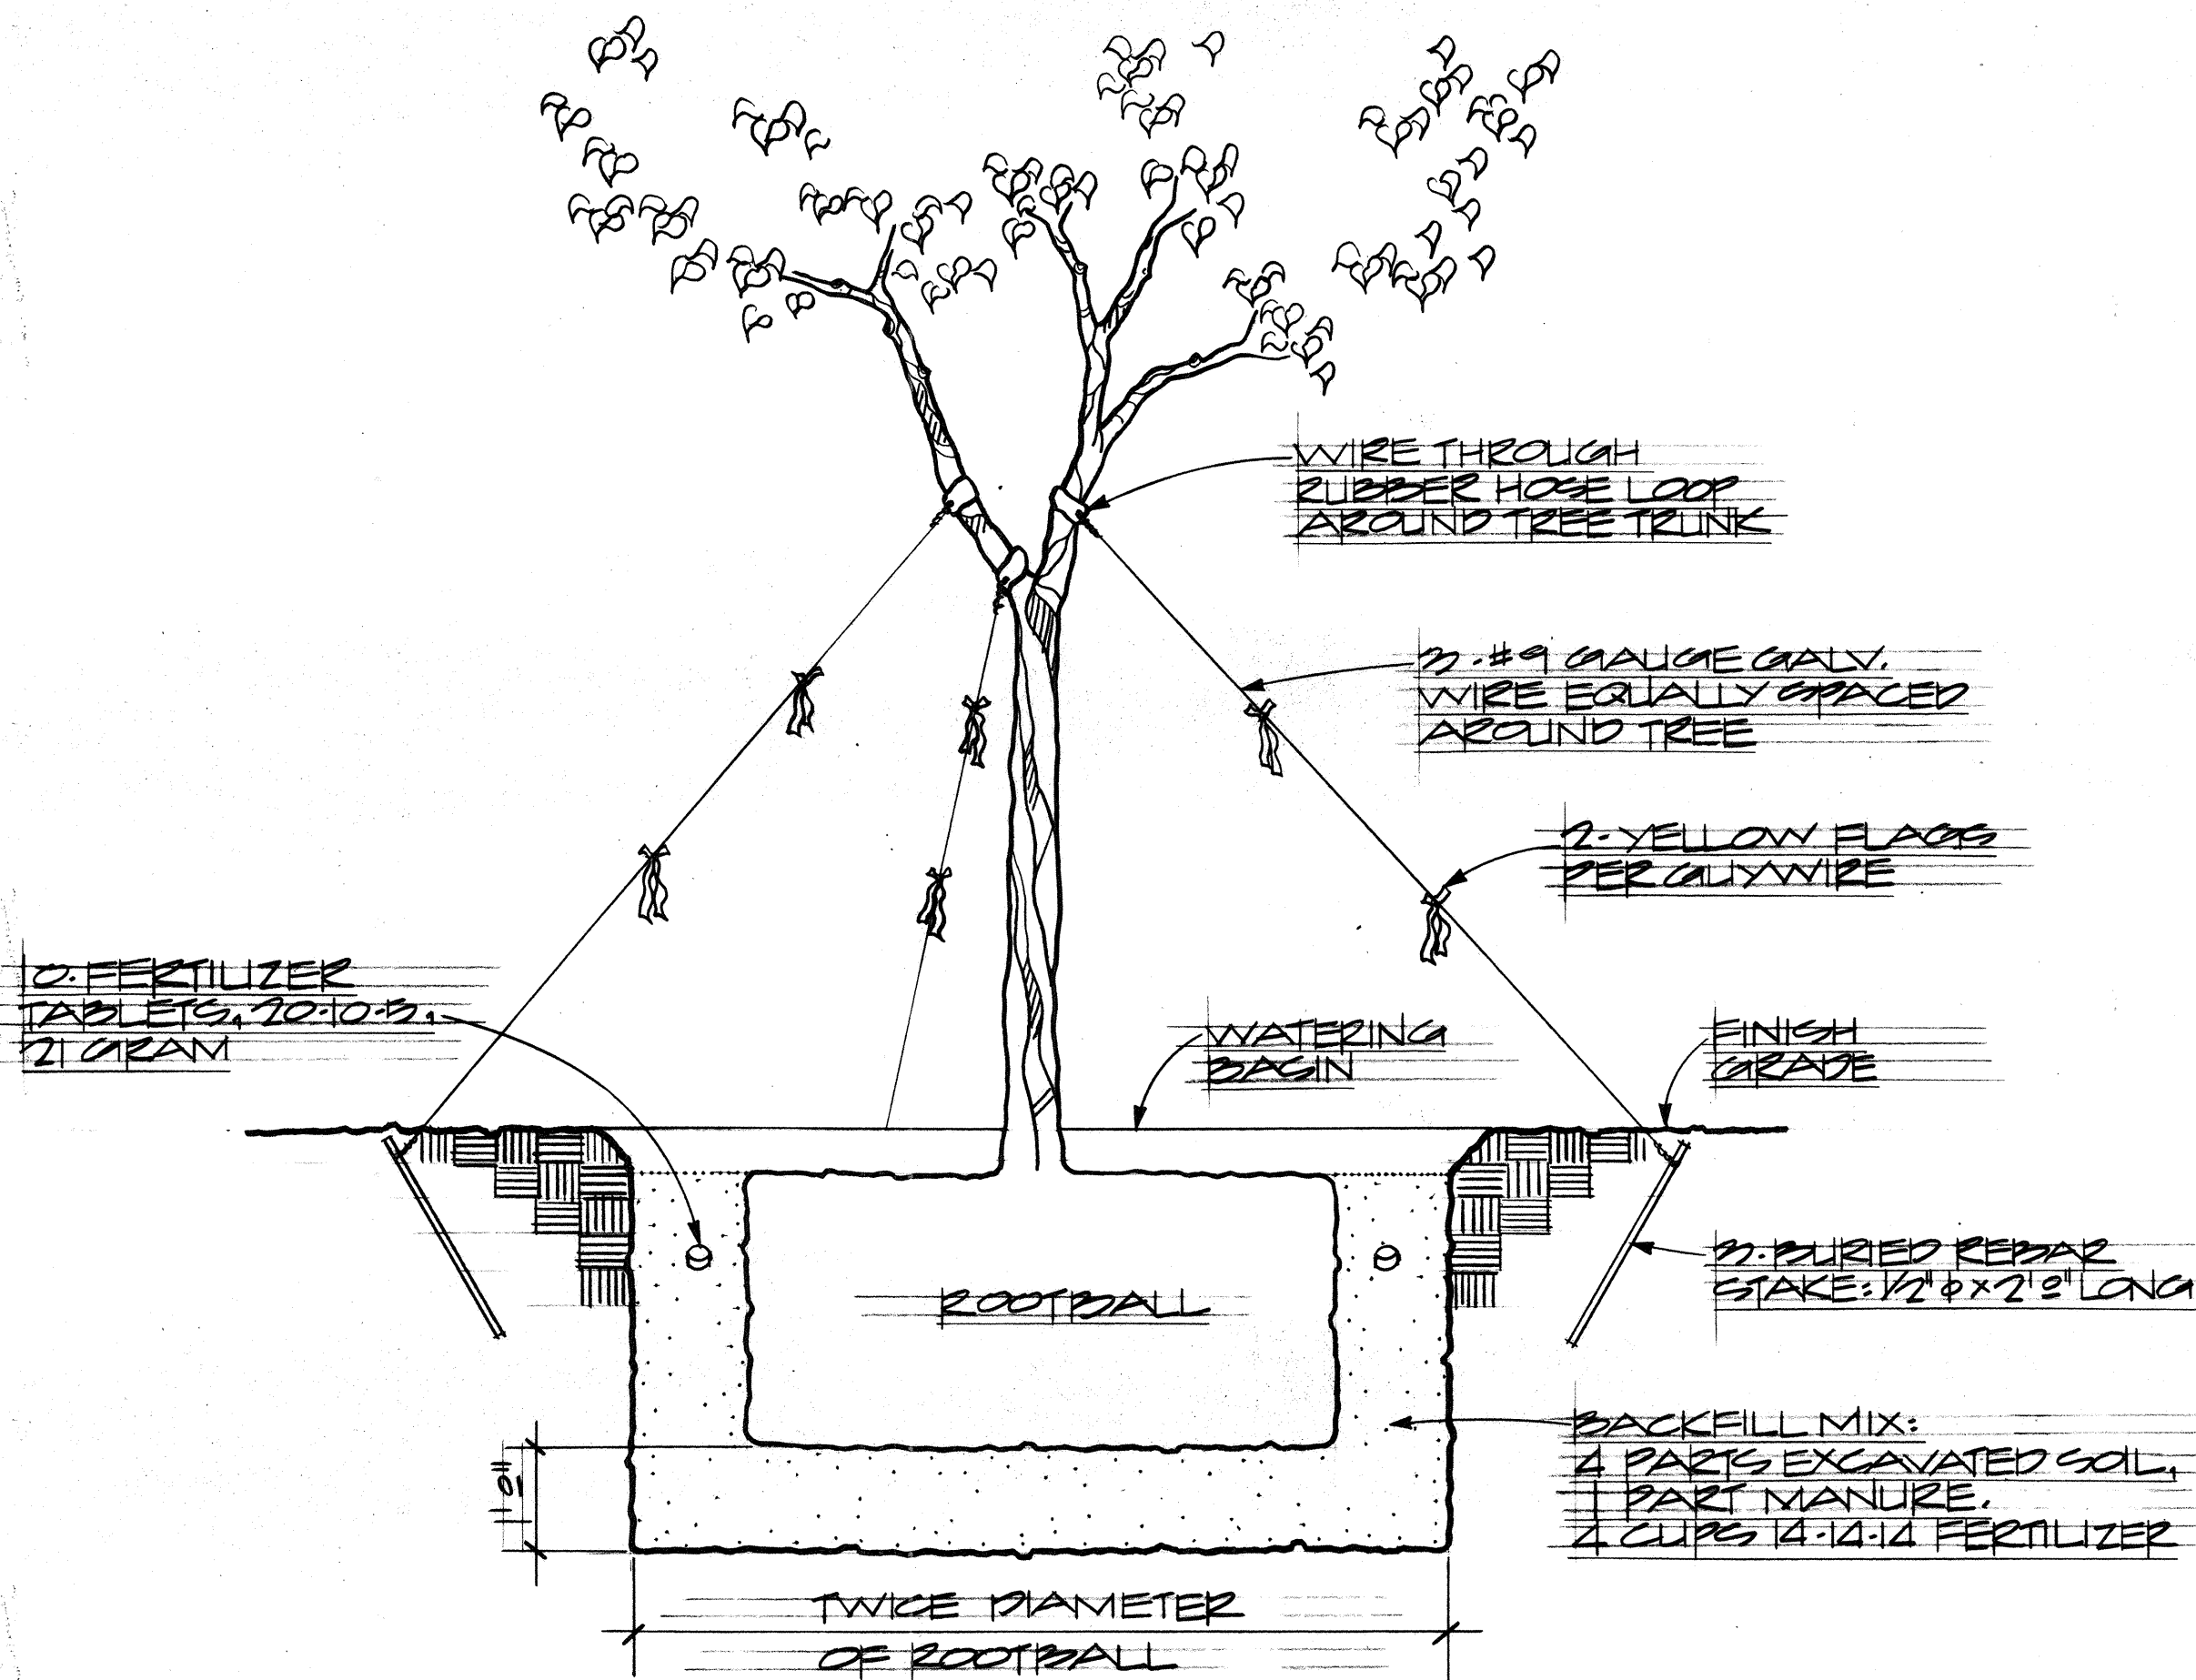

25 GAL TREE PLANTING DETAIL
NO SCALE

ORIGINAL PLAN	DATE
DESIGNED BY	
NOTED BY	
QUANTITIES BY	
CHECKED BY	

THIS WORK WAS PREPARED BY ME OR UNDER MY SUPERVISION.
Melvin K. F. Liu
Signature

STATE OF HAWAII
DEPARTMENT OF TRANSPORTATION
HIGHWAYS DIVISION

PLANT LIST & DETAILS

LIHUE AIRPORT
GATEWAY BEAUTIFICATION
PROJECT NO. LT-K-05-78 PHASE IIA

SCALE: NO SCALE DATE:

SHEET NO. L-6 OF 6 SHEETS