



FED. ROAD DIST. NO.	STATE	PROJ. NO.	FISCAL YEAR	SHEET NO.	TOTAL SHEETS
HAWAII	HAW.	LT-K-05-78		4	18


PHASE II-A

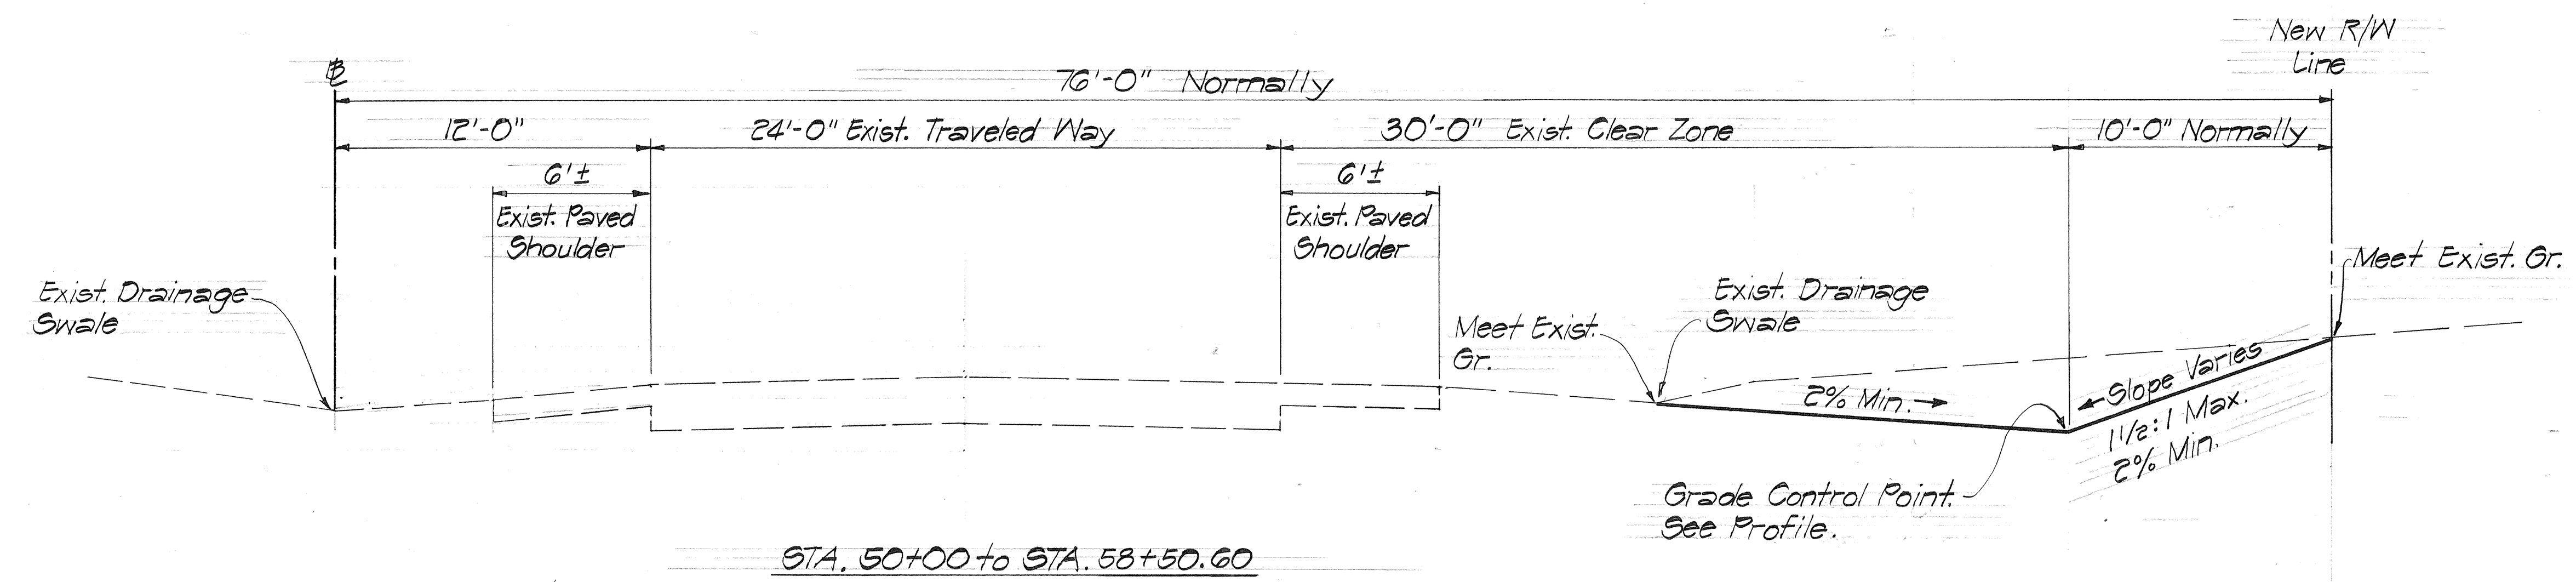

TYPICAL SECTION C
Scale: 1/4" = 1'-0"

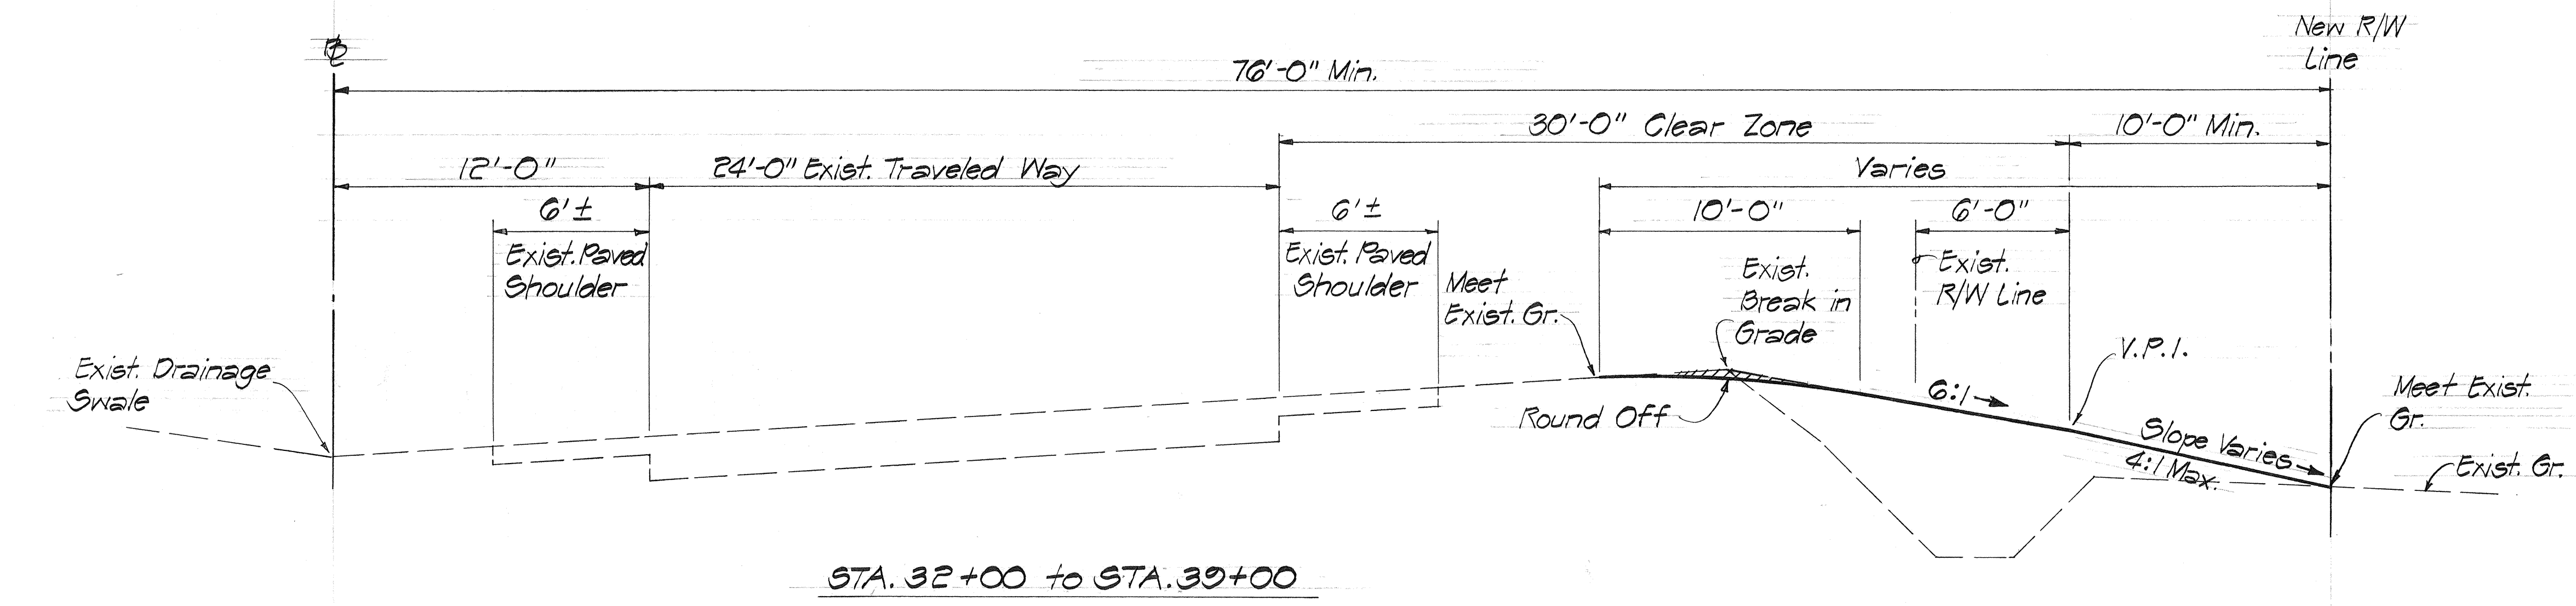


TYPICAL SECTION B
Scale: 1/4" = 1'-0"

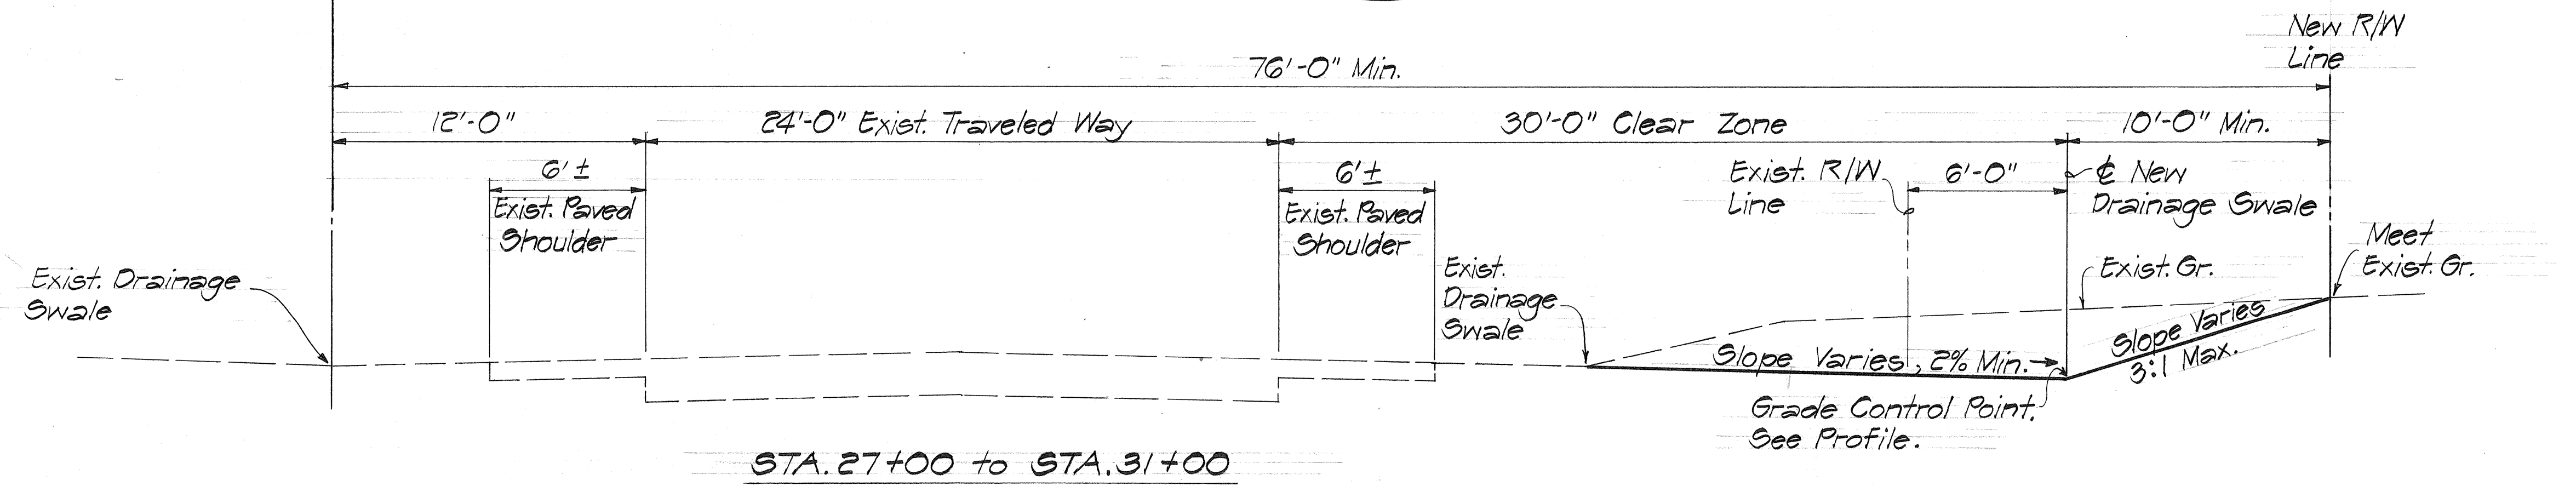

TYPICAL SECTION A
Scale: 1/4" = 1'-0"

DATE	
SURVEY PLOTTED BY	
DRAWN BY	
TRACED BY	
DESIGNED BY	
NOTED BY	
CHECKED BY	
No.	

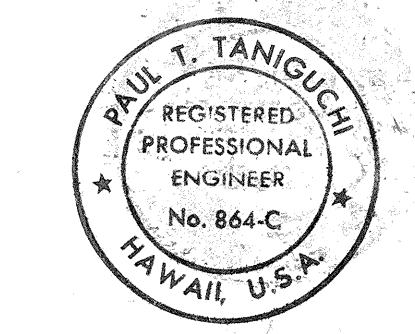

THIS WORK WAS PREPARED BY ME OR UNDER MY SUPERVISION

Paul T. Taniguchi

STATE OF HAWAII
DEPARTMENT OF TRANSPORTATION
HIGHWAYS DIVISION

TYPICAL SECTIONS
STA. 27+00 TO STA. 58+50.60

LIHUE AIRPORT
GATEWAY BEAUTIFICATION
PROJECT NO. LT-K-05-78 PHASE II-A
SCALE: AS SHOWN DATE:

SHEET No. C-3 OF 3 SHEETS