



FED. ROAD DIST. NO.	STATE	PROJ. NO.	FISCAL YEAR	SHEET NO.	TOTAL SHEETS
HAWAII	HAW.	LT-K-05-78		5	16

PHASE II-B

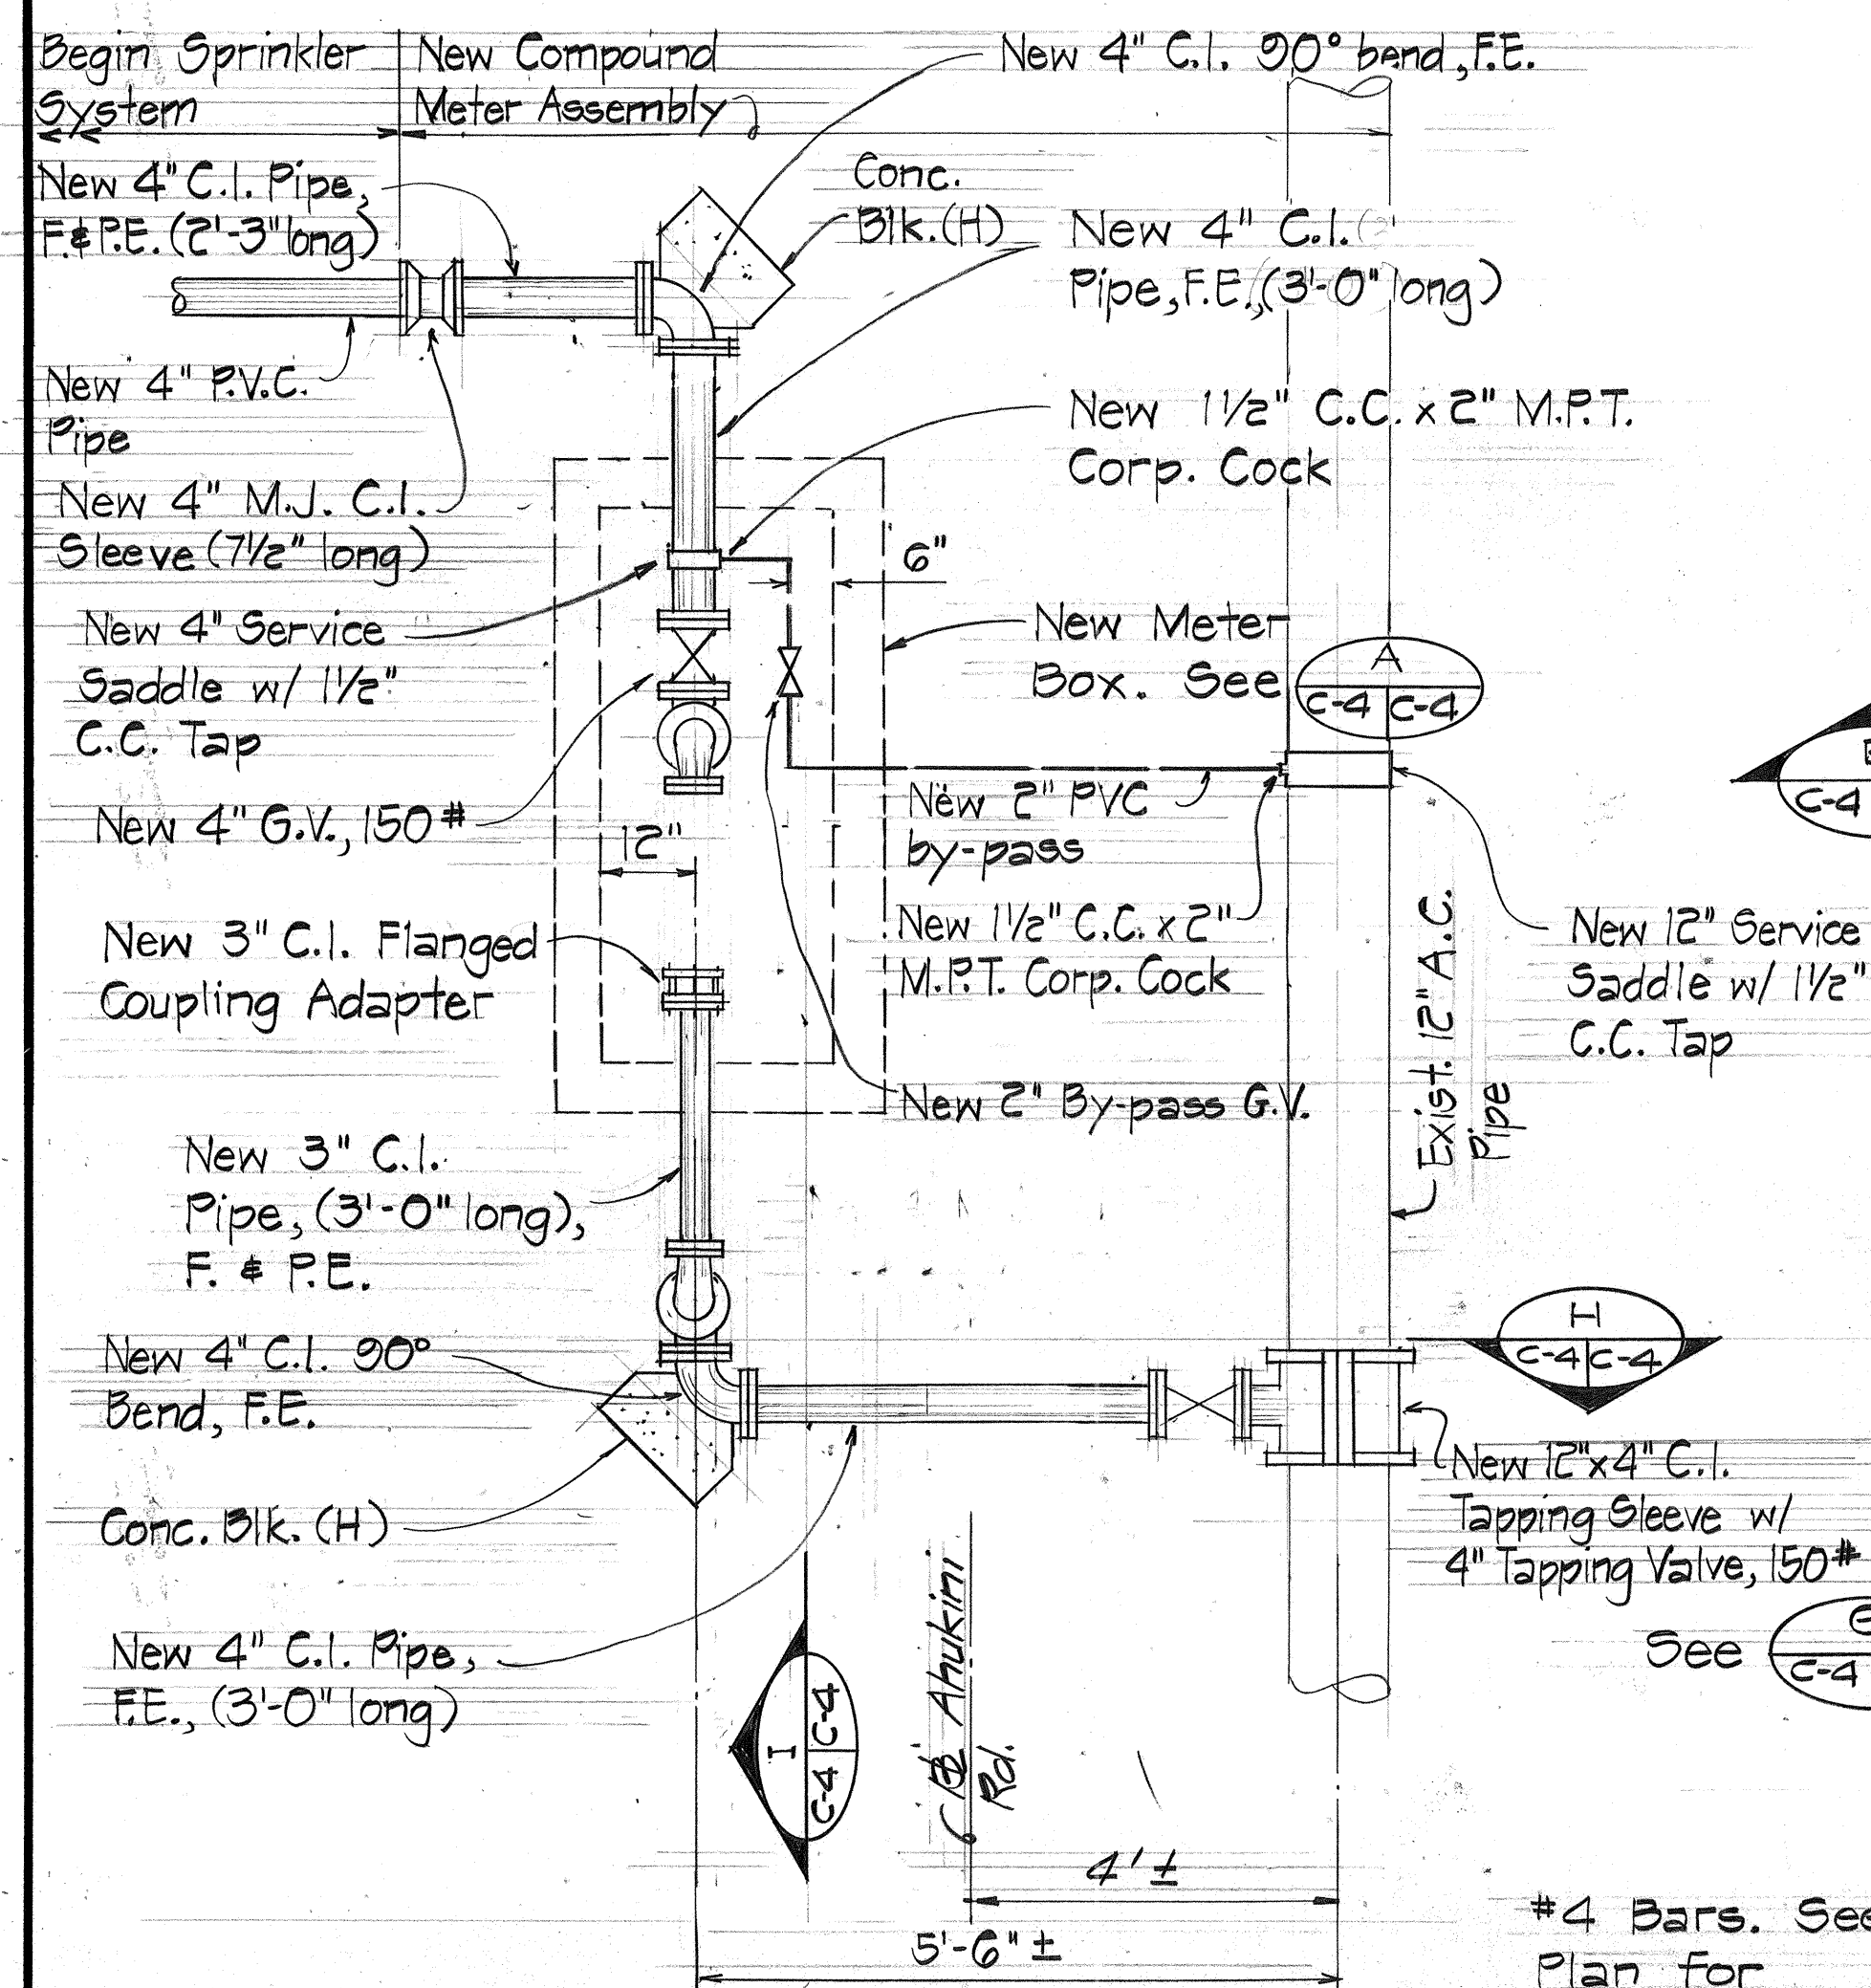


PLAN OF CONNECTION AT
STA. 5+40±

Scale : $\frac{1}{2}" = 1'-0"$

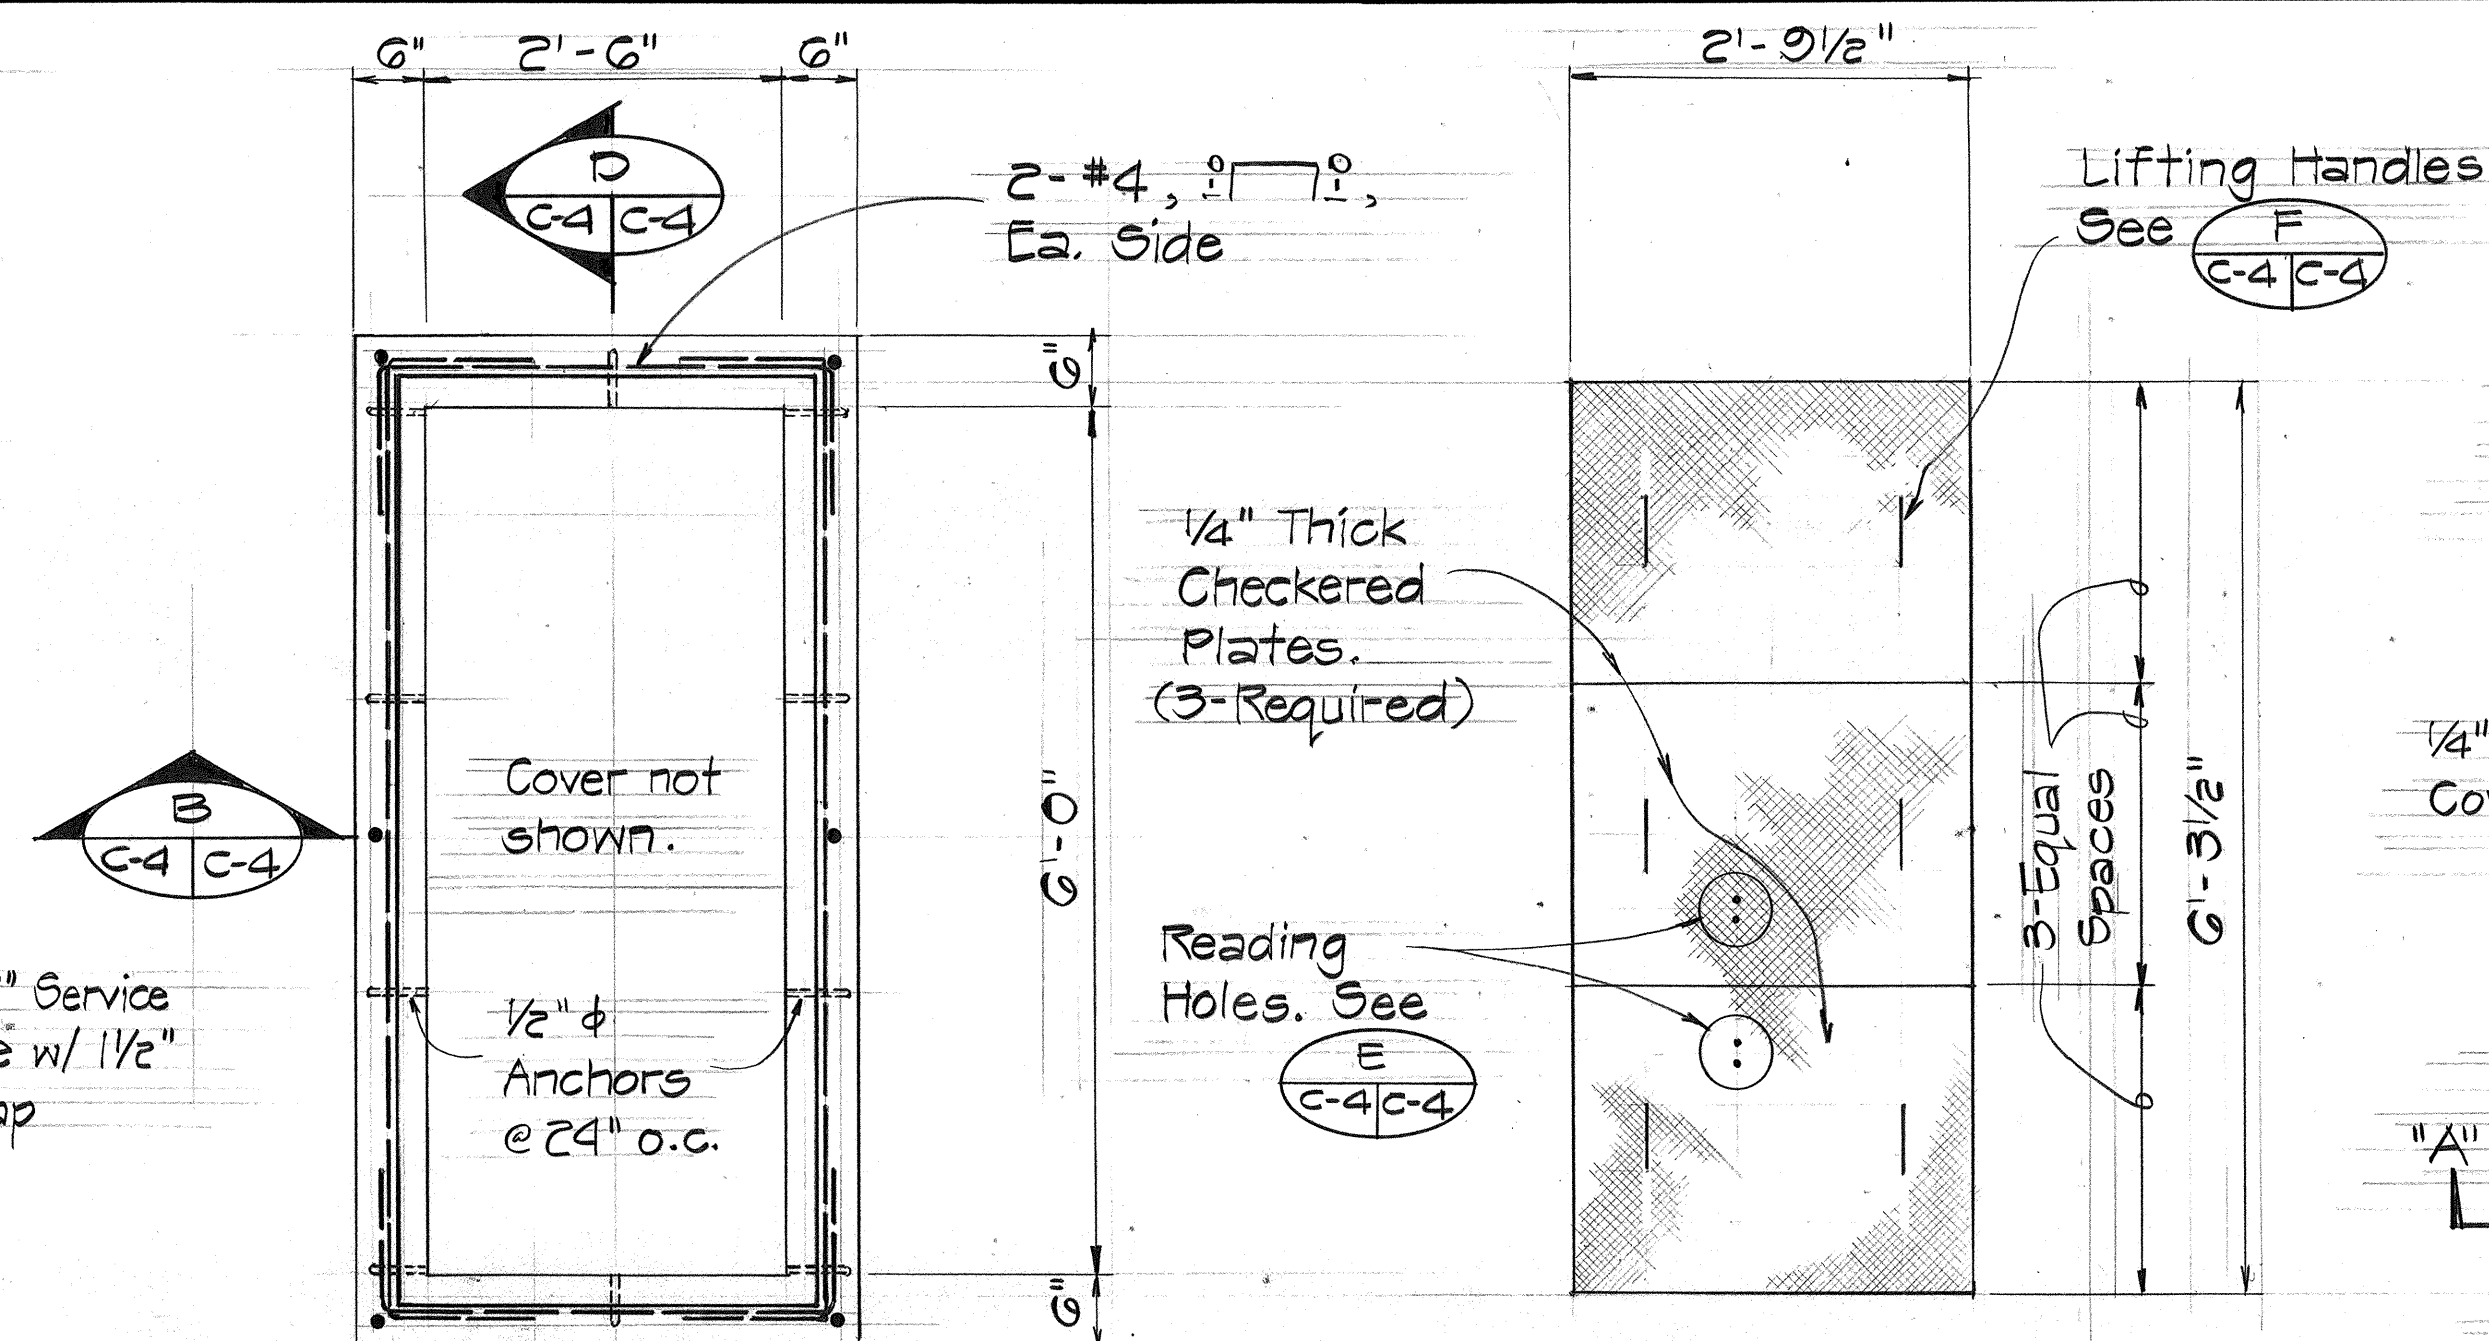


PLAN OF NEW METER BOX

Scale: $3/4" = 1'-0"$

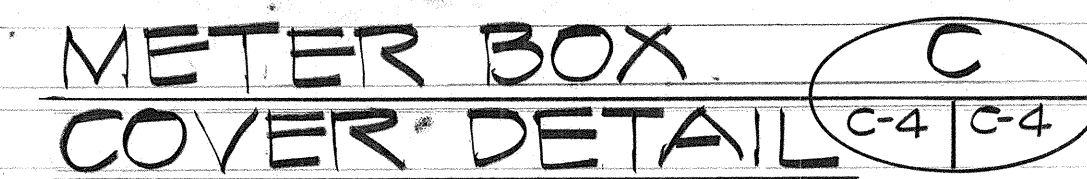


Scale: $\frac{3}{4}" = 1'-0"$

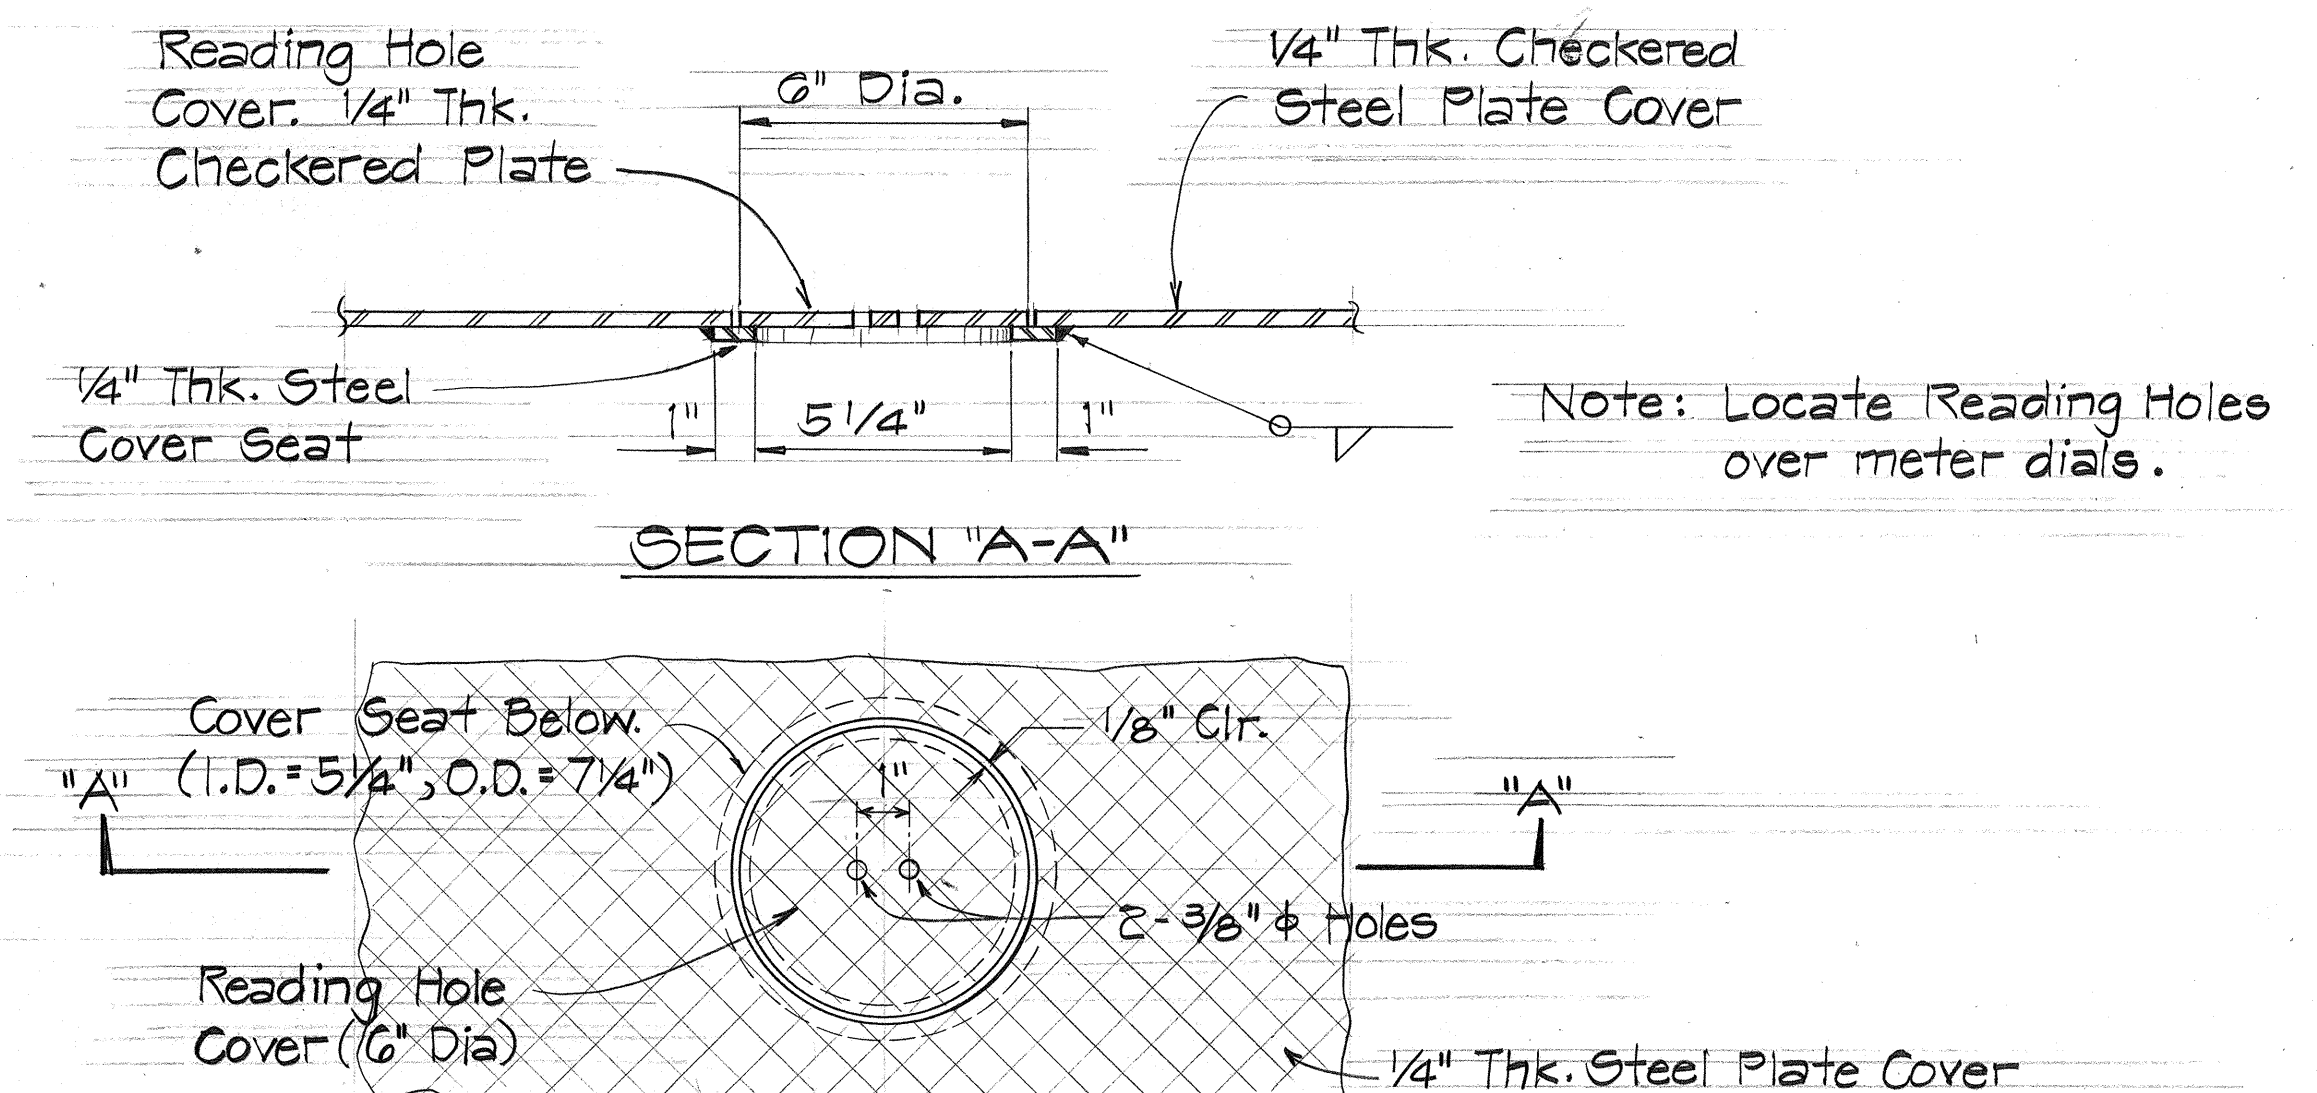

READING HOLE AND COVER DETAIL E

Scale: $3'' = 1'-0''$

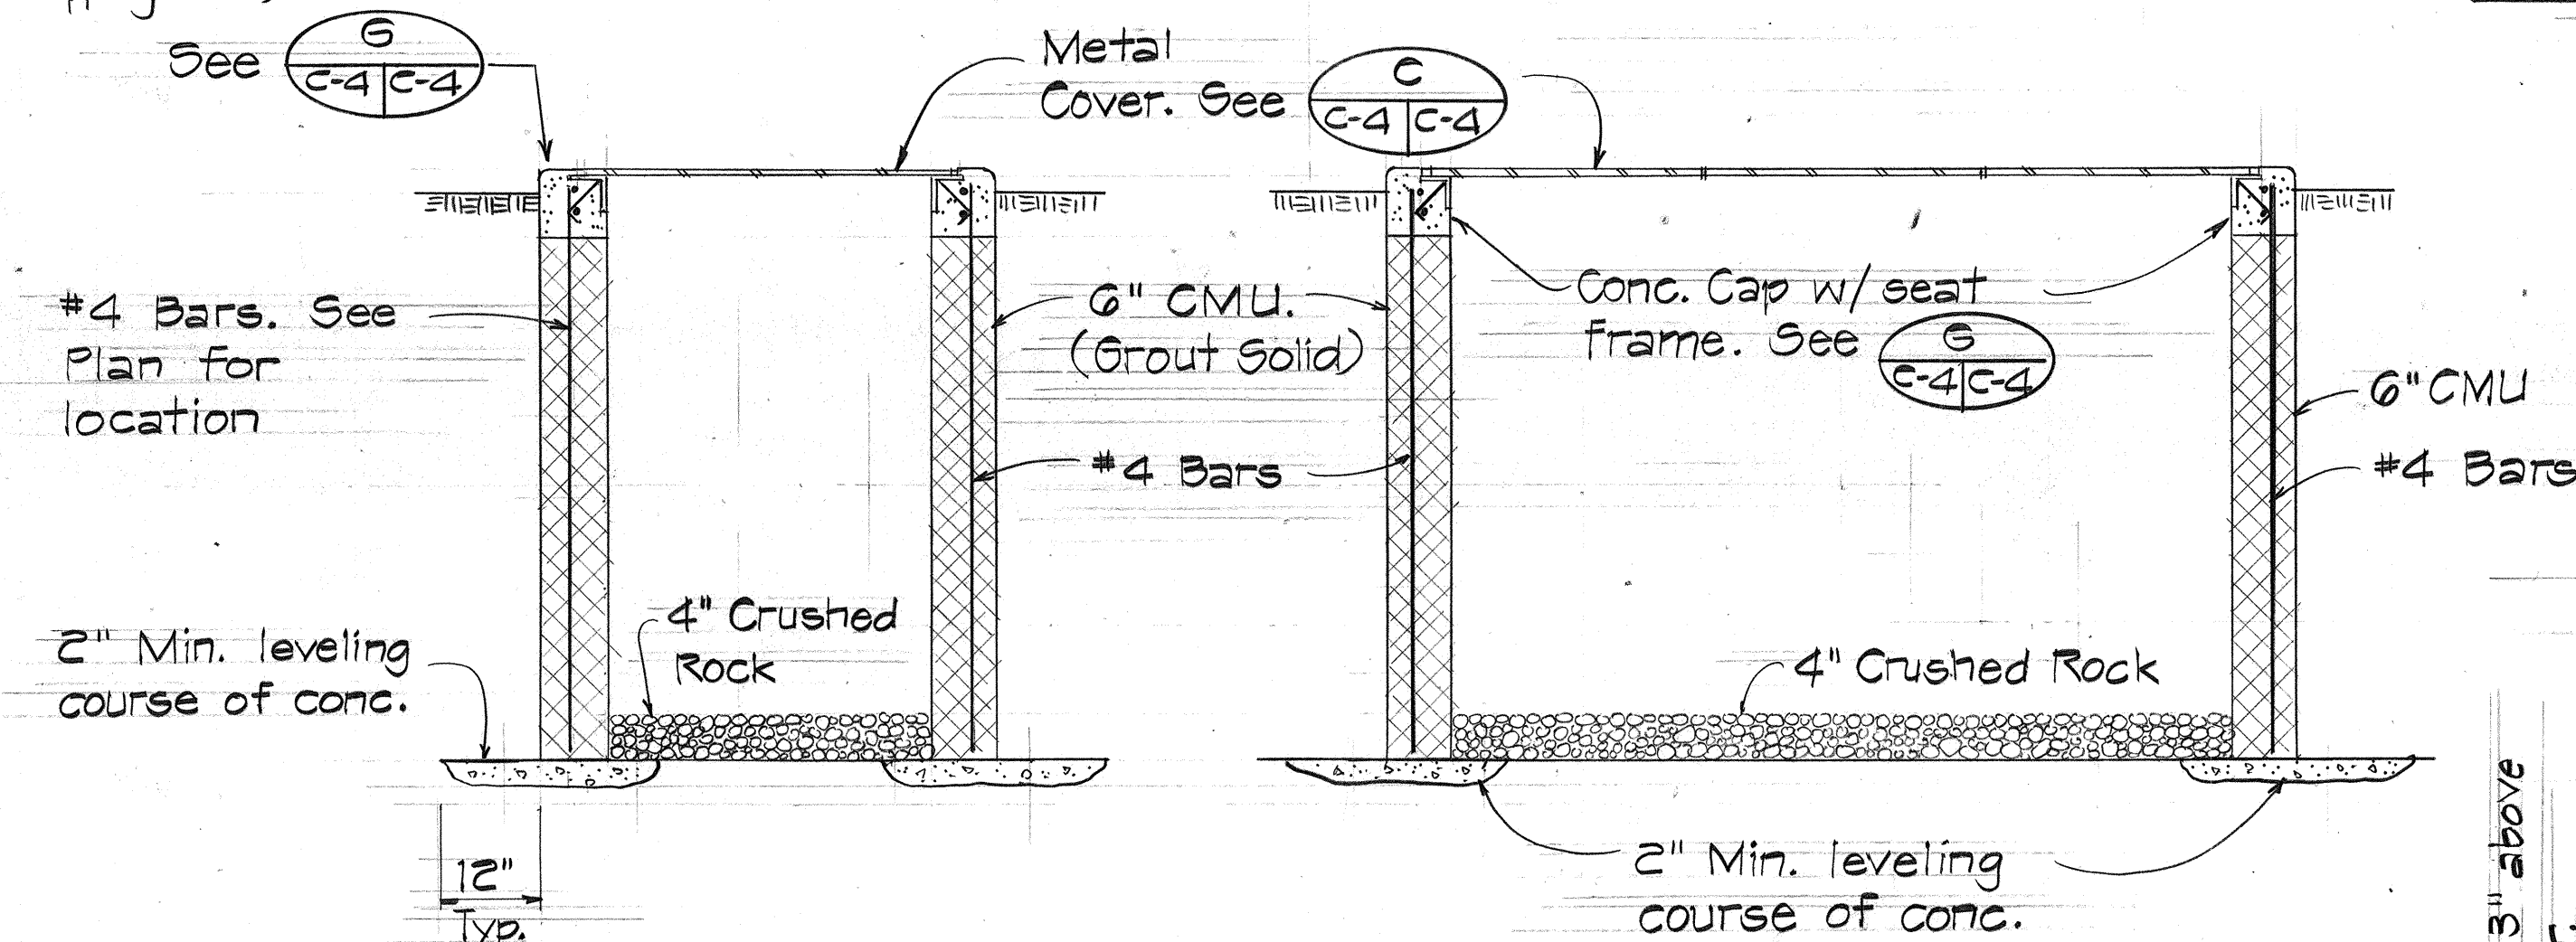


SECTION B
Scale: 3/4" = 1'-0" C-4 C-4

Scale: $3/4" = 1'-0"$


SECTION D
Scale: $3/4" = 1'-0"$ C-4 C-4

Scale: $3/4" = 1'$ - (

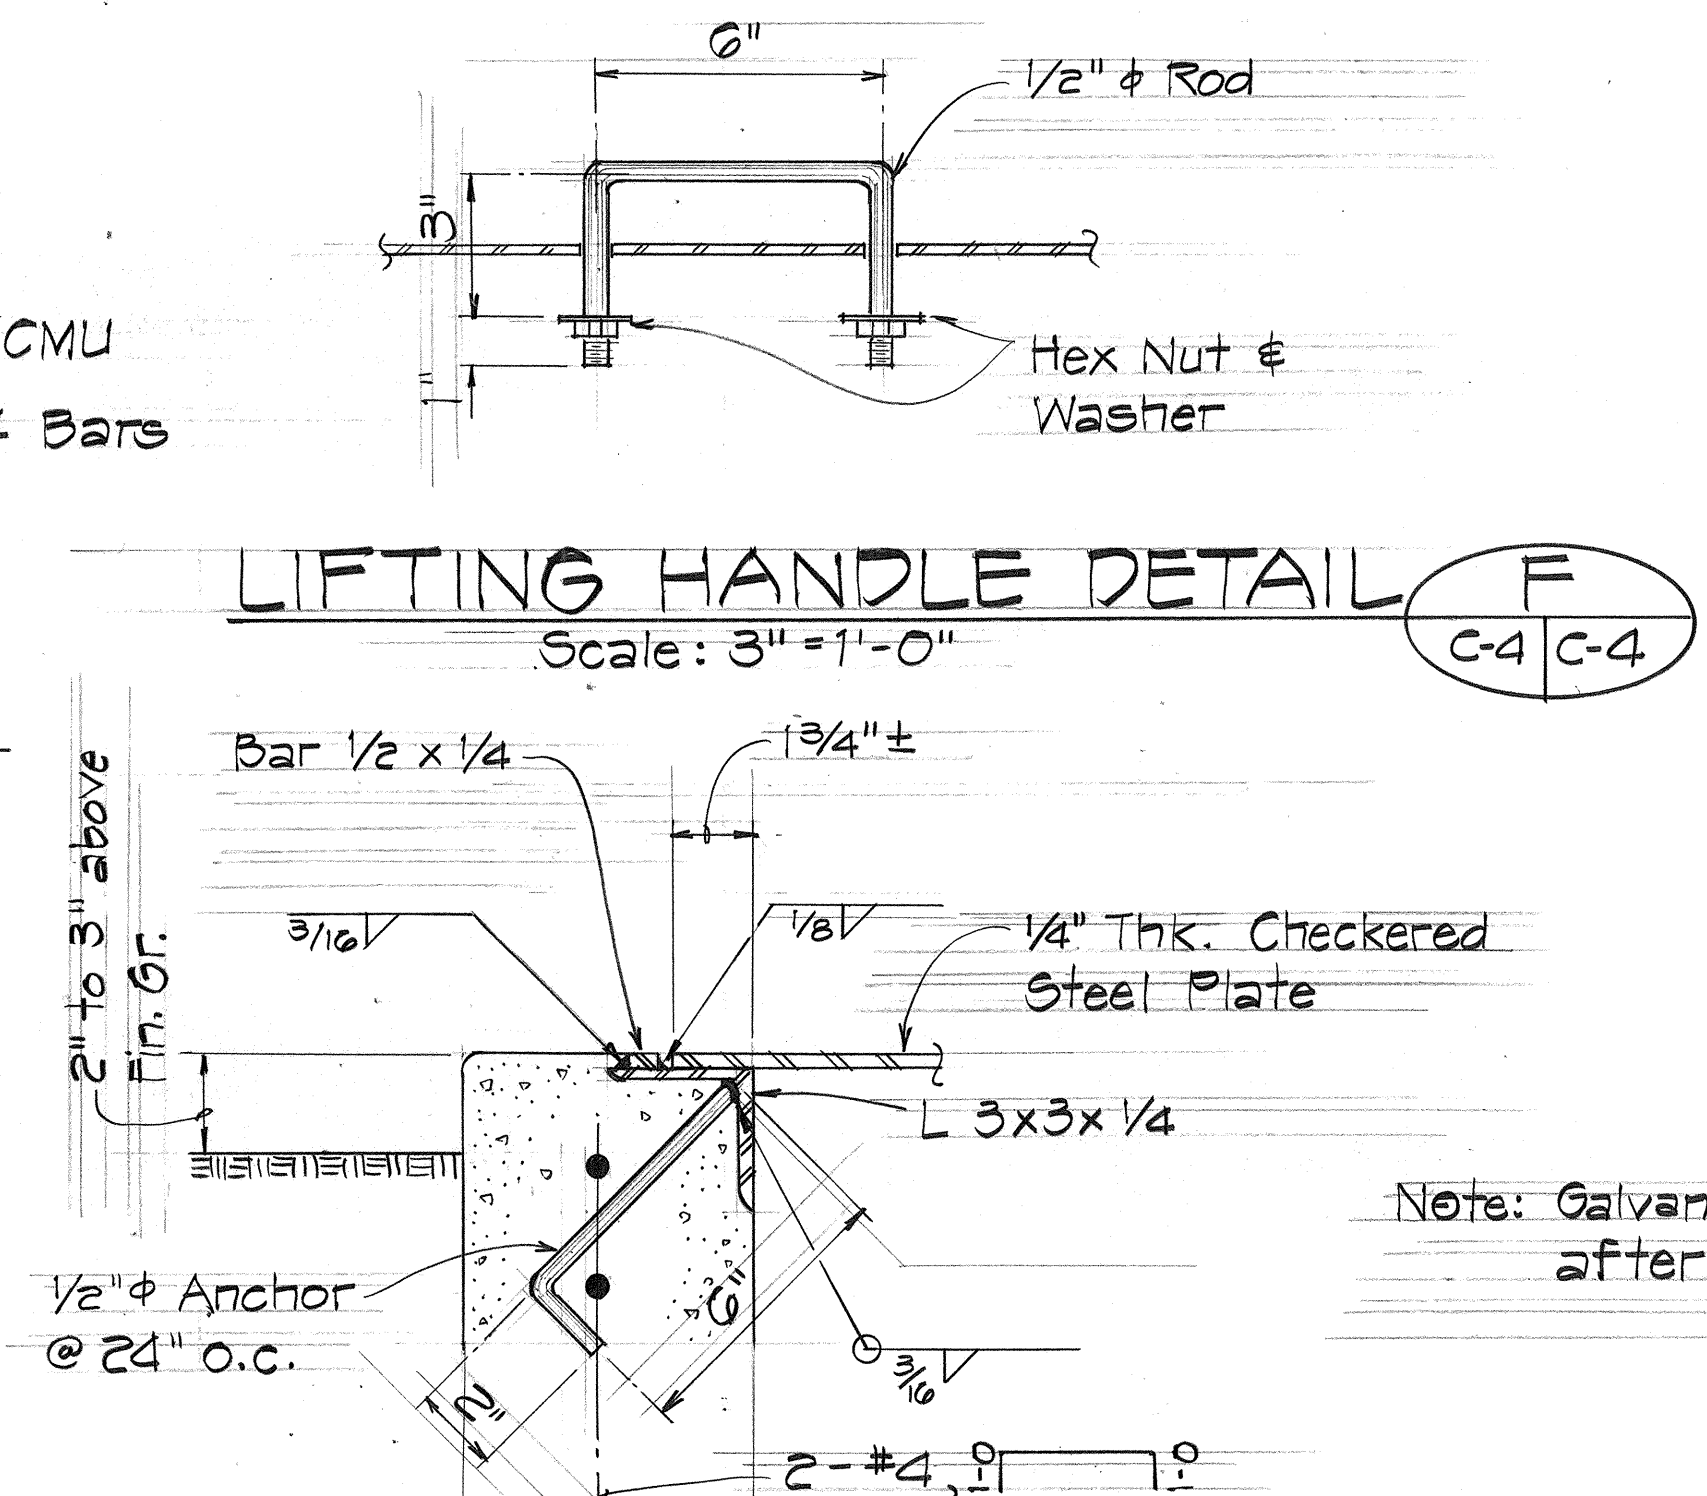

LIFTING HANDLE DETAIL **F**
Scale: 3" = 1'-0" **C-4** **C-4**

Scale: $3'' = 1' - 0''$

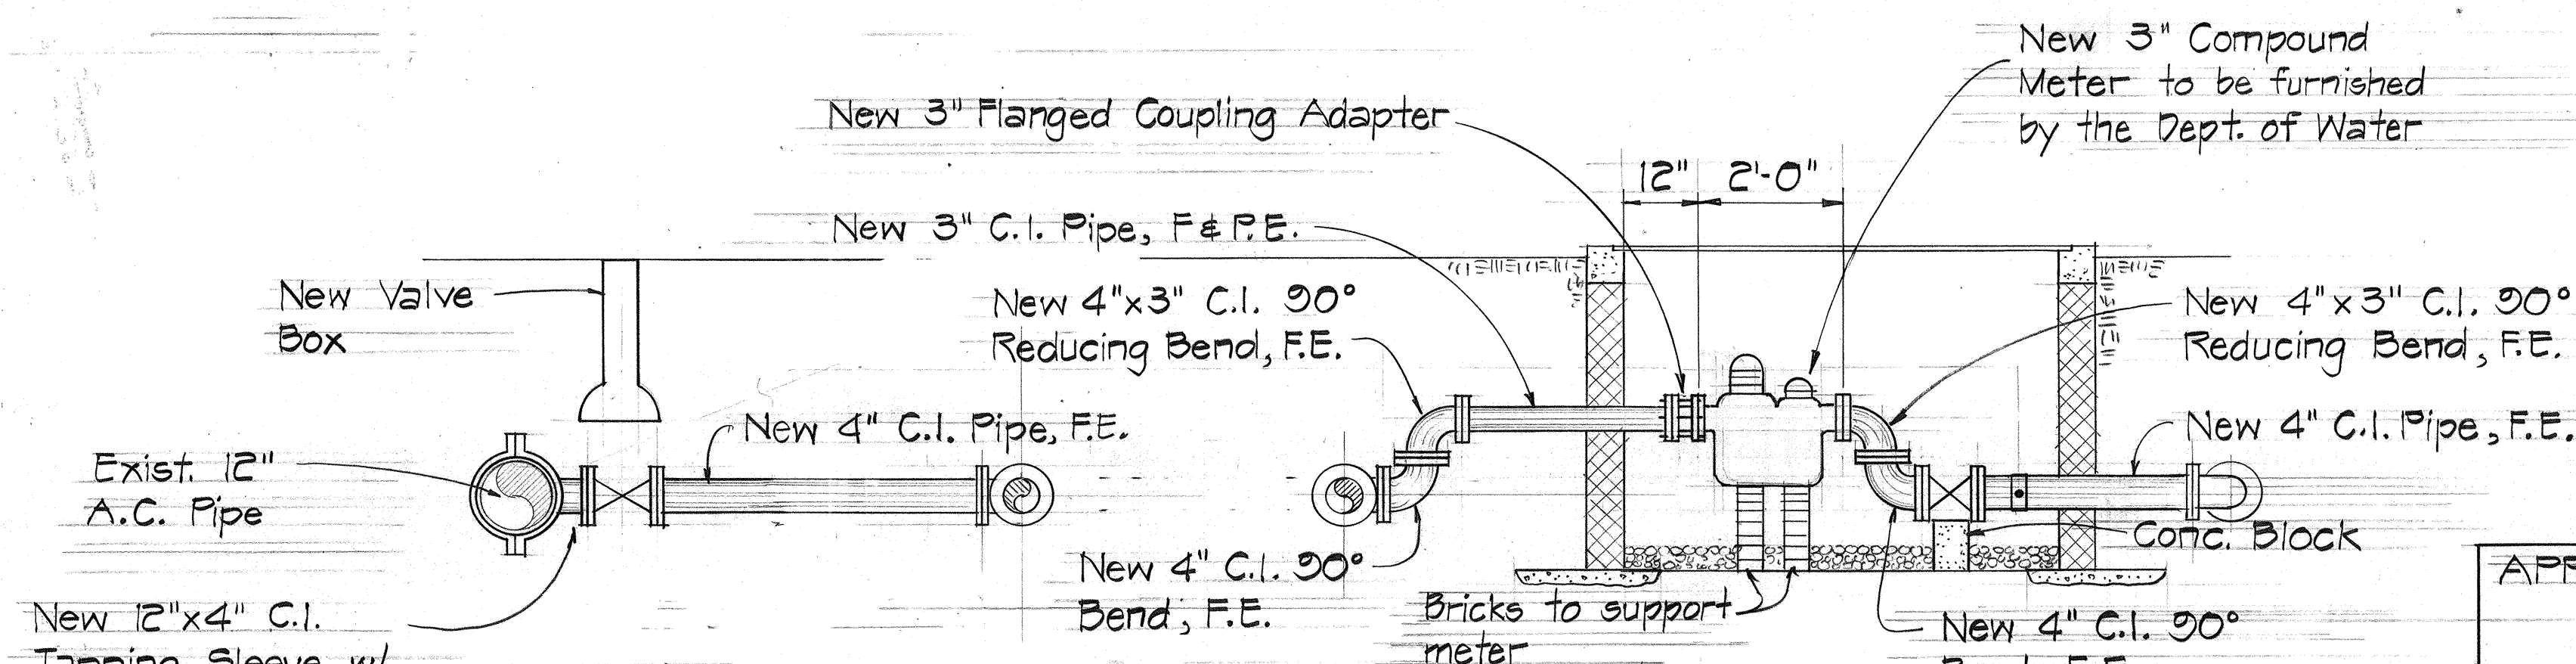

ELEVATION

Scale: $1/2" = 1'-0"$

H

C-4 C-4

Scale: $1/2" = 1'-0"$


ELEVATION I
Scale: 1/2" = 1'-0" C-4 | C-4

Scale: $1/2" = 1'-0"$

APPROVED:

Manager & Chief Engineer
Dept. of Water, County of Kauai

Date _____

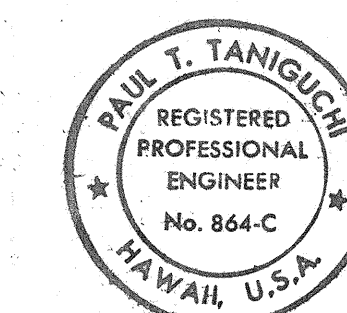

THIS WORK WAS PREPARED BY
ME OR UNDER MY SUPERVISION

Paul J. Tamm

STATE OF HAWAII
DEPARTMENT OF TRANSPORTATION
HIGHWAYS DIVISION

WATER SYSTEM
DETAILS

LIHUE AIRPORT
GATEWAY BEAUTIFICATION
PROJECT NO. LT-K-05-18 PHASE II-B
SCALE: AS SHOWN DATE: _____

SHEET NO. C-4 OF 5 SHEETS