


FED. ROAD DIST. NO.	STATE	FED. AID PROJ. NO.	FISCAL YEAR	SHEET NO.	TOTAL SHEETS
HAWAII	HAW.	A-580-01-64	1965	2	10

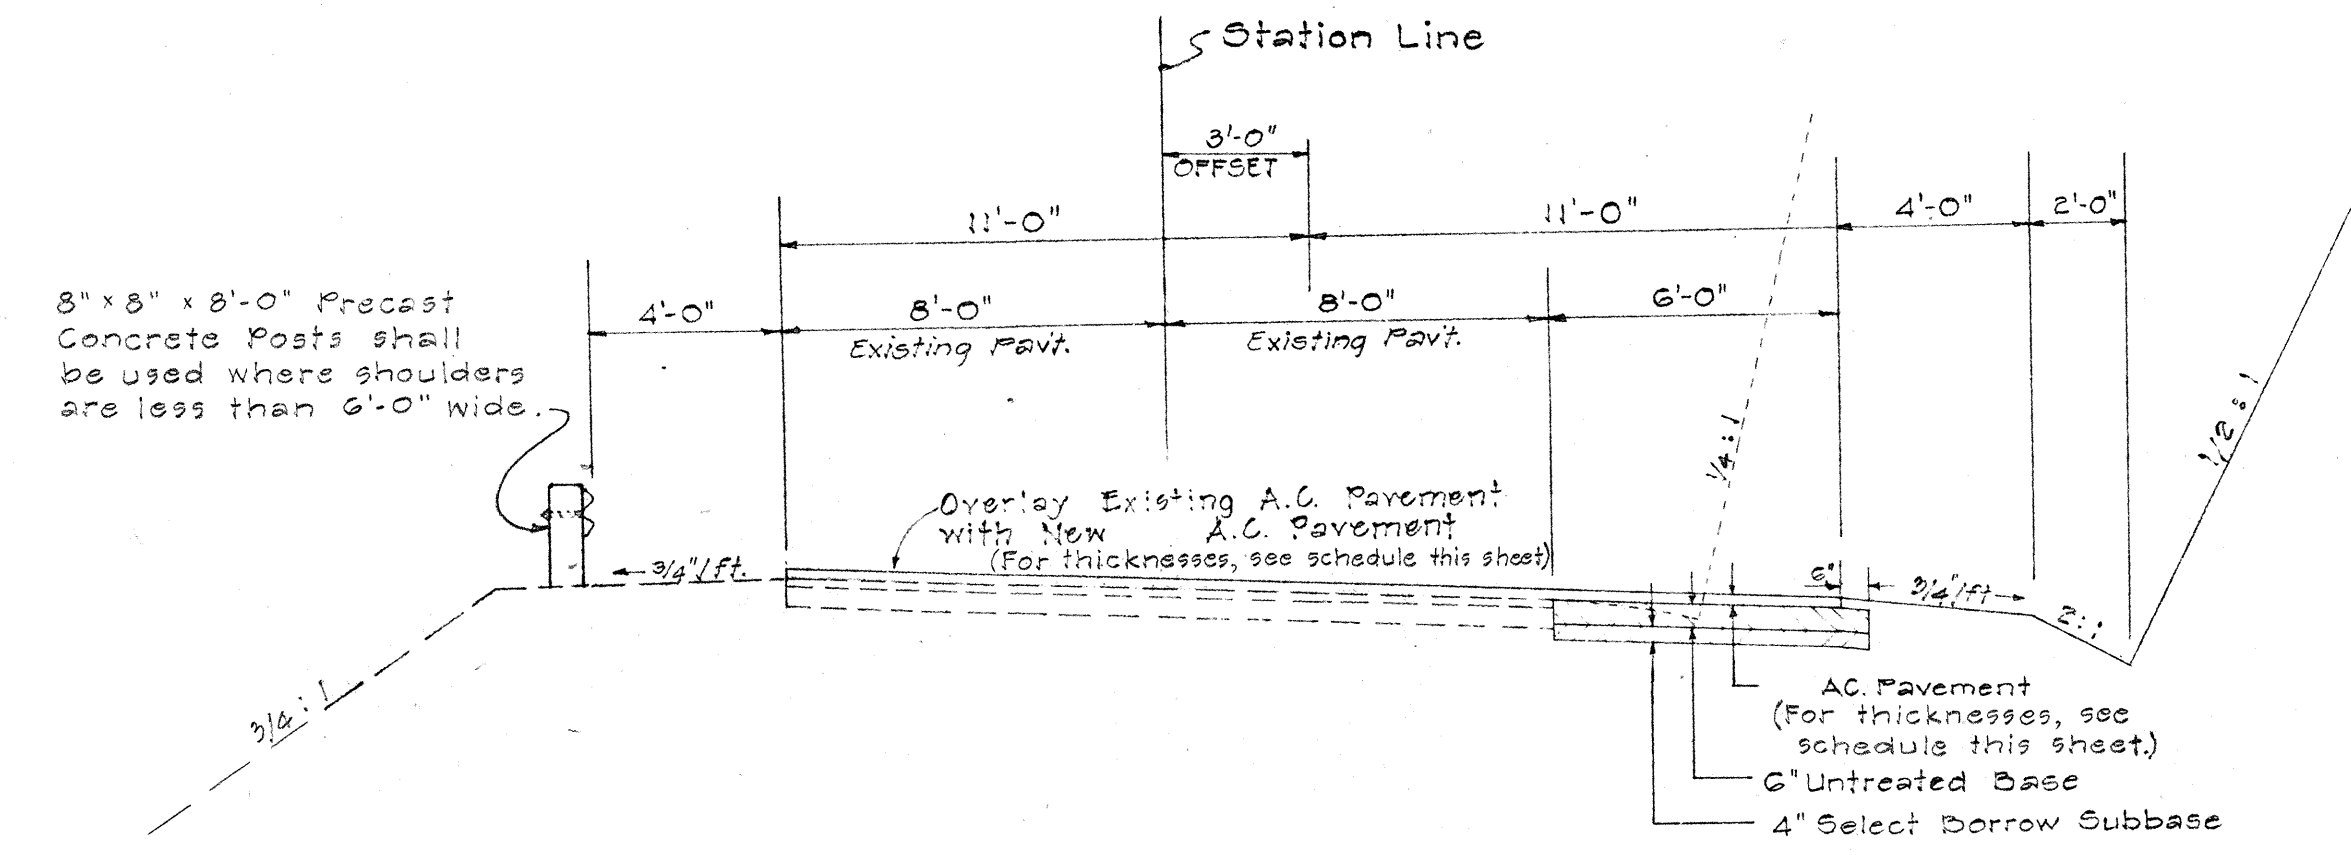


A.C. PAVEMENT THICKNESS SCHEDULE


Station	A.C. Mix No. I	A.C. Mix No. II	A.C. Mix No. III	A.C. Mix No. IV
From 0+00 To 22+00	22	2	2	3/4"
22+00 To 24+00	22	2	2	2"

Note: Provide smooth transition between varying pavement thicknesses.


TYPICAL SECTION
Scale: 1/4" = 1'-0"

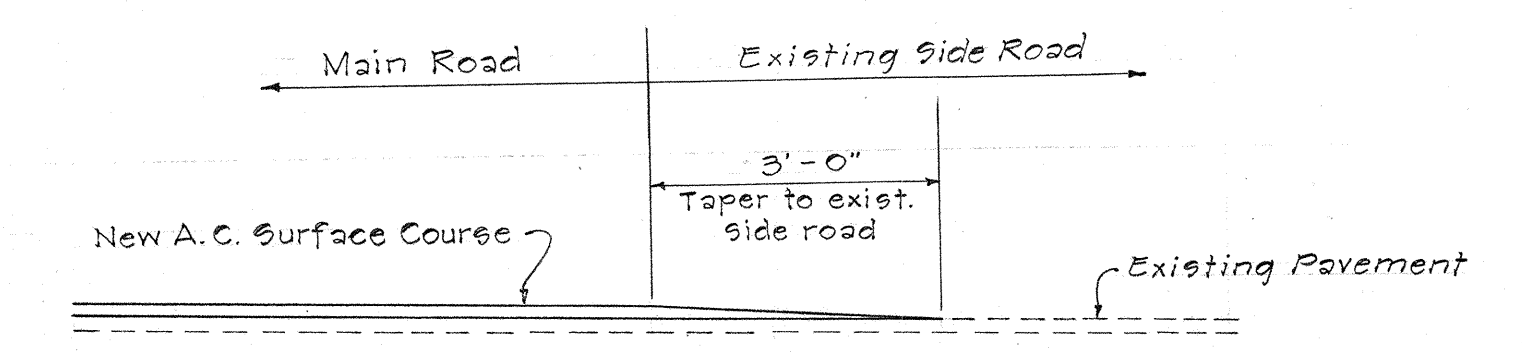


TYPICAL SECTION - SIDE ROAD CONNECTION
Not to Scale

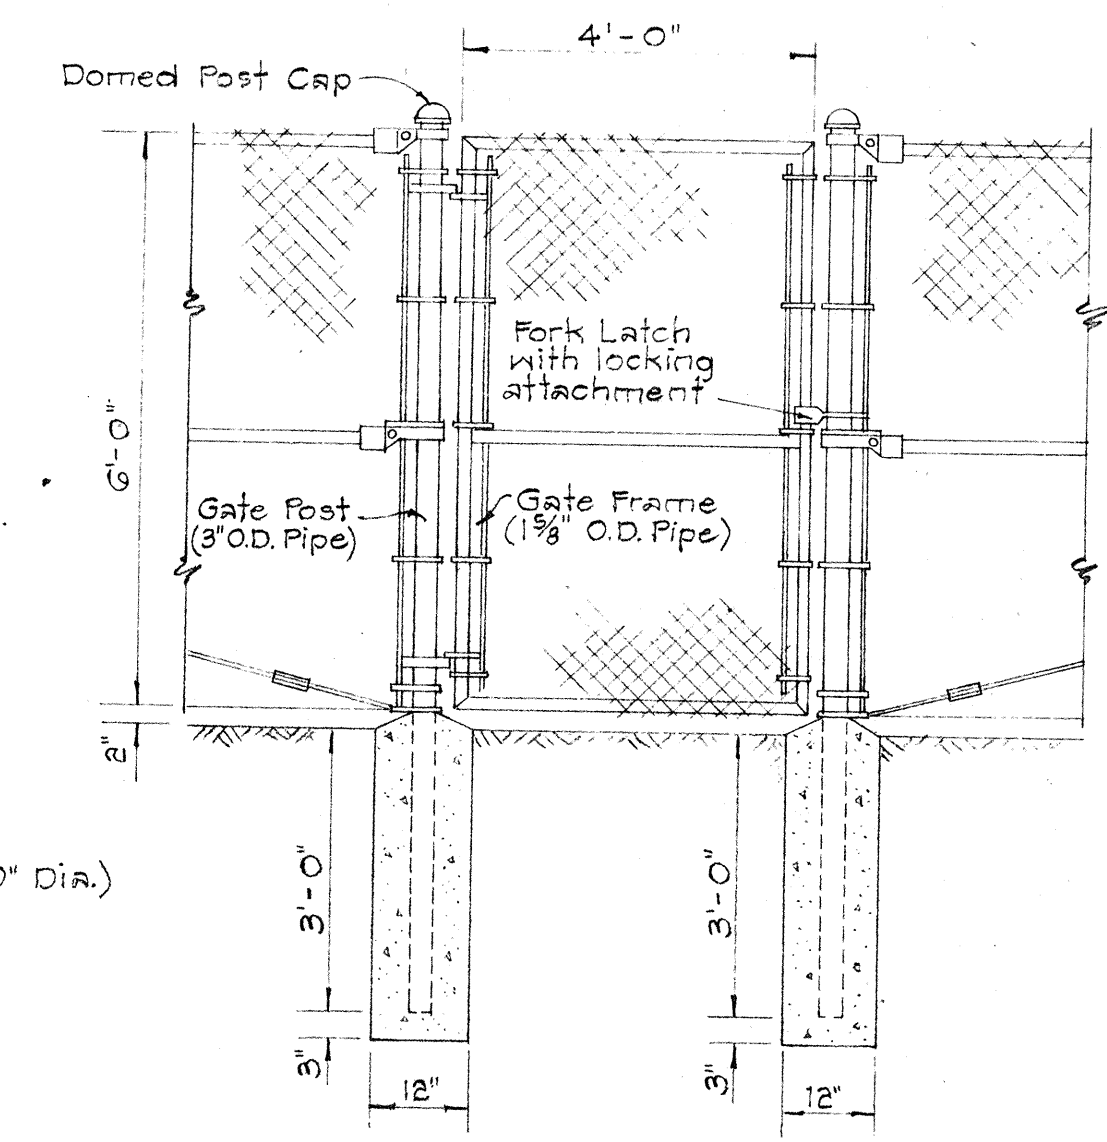

DETAIL OF 4 FT. CH. LK. GATE

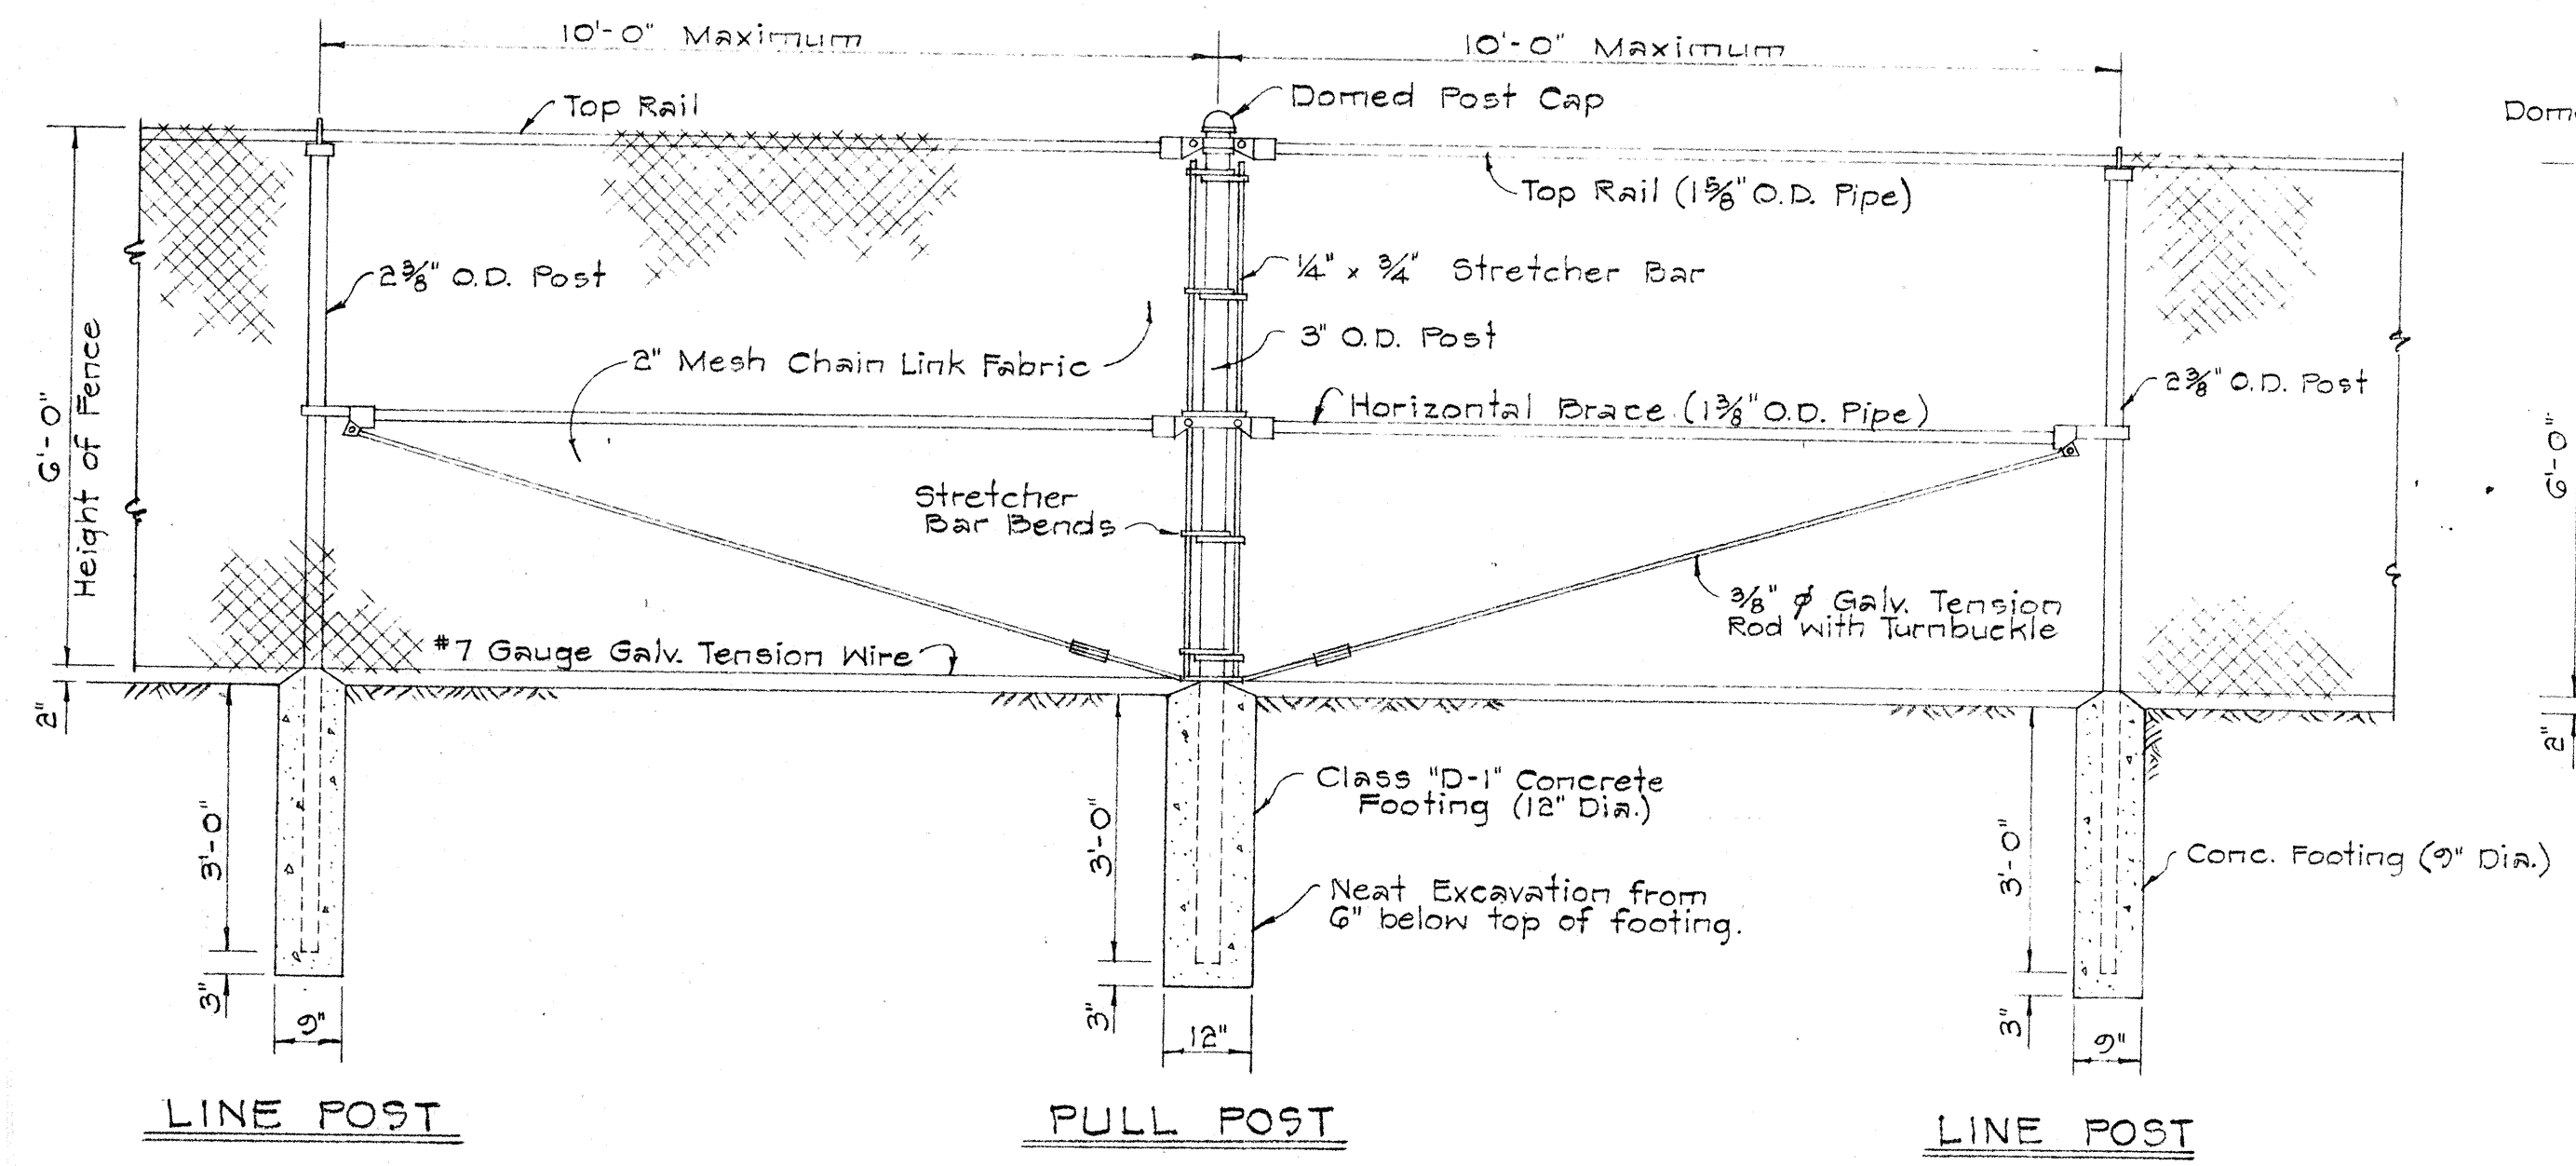


LINE POST PULL POST LINE POST

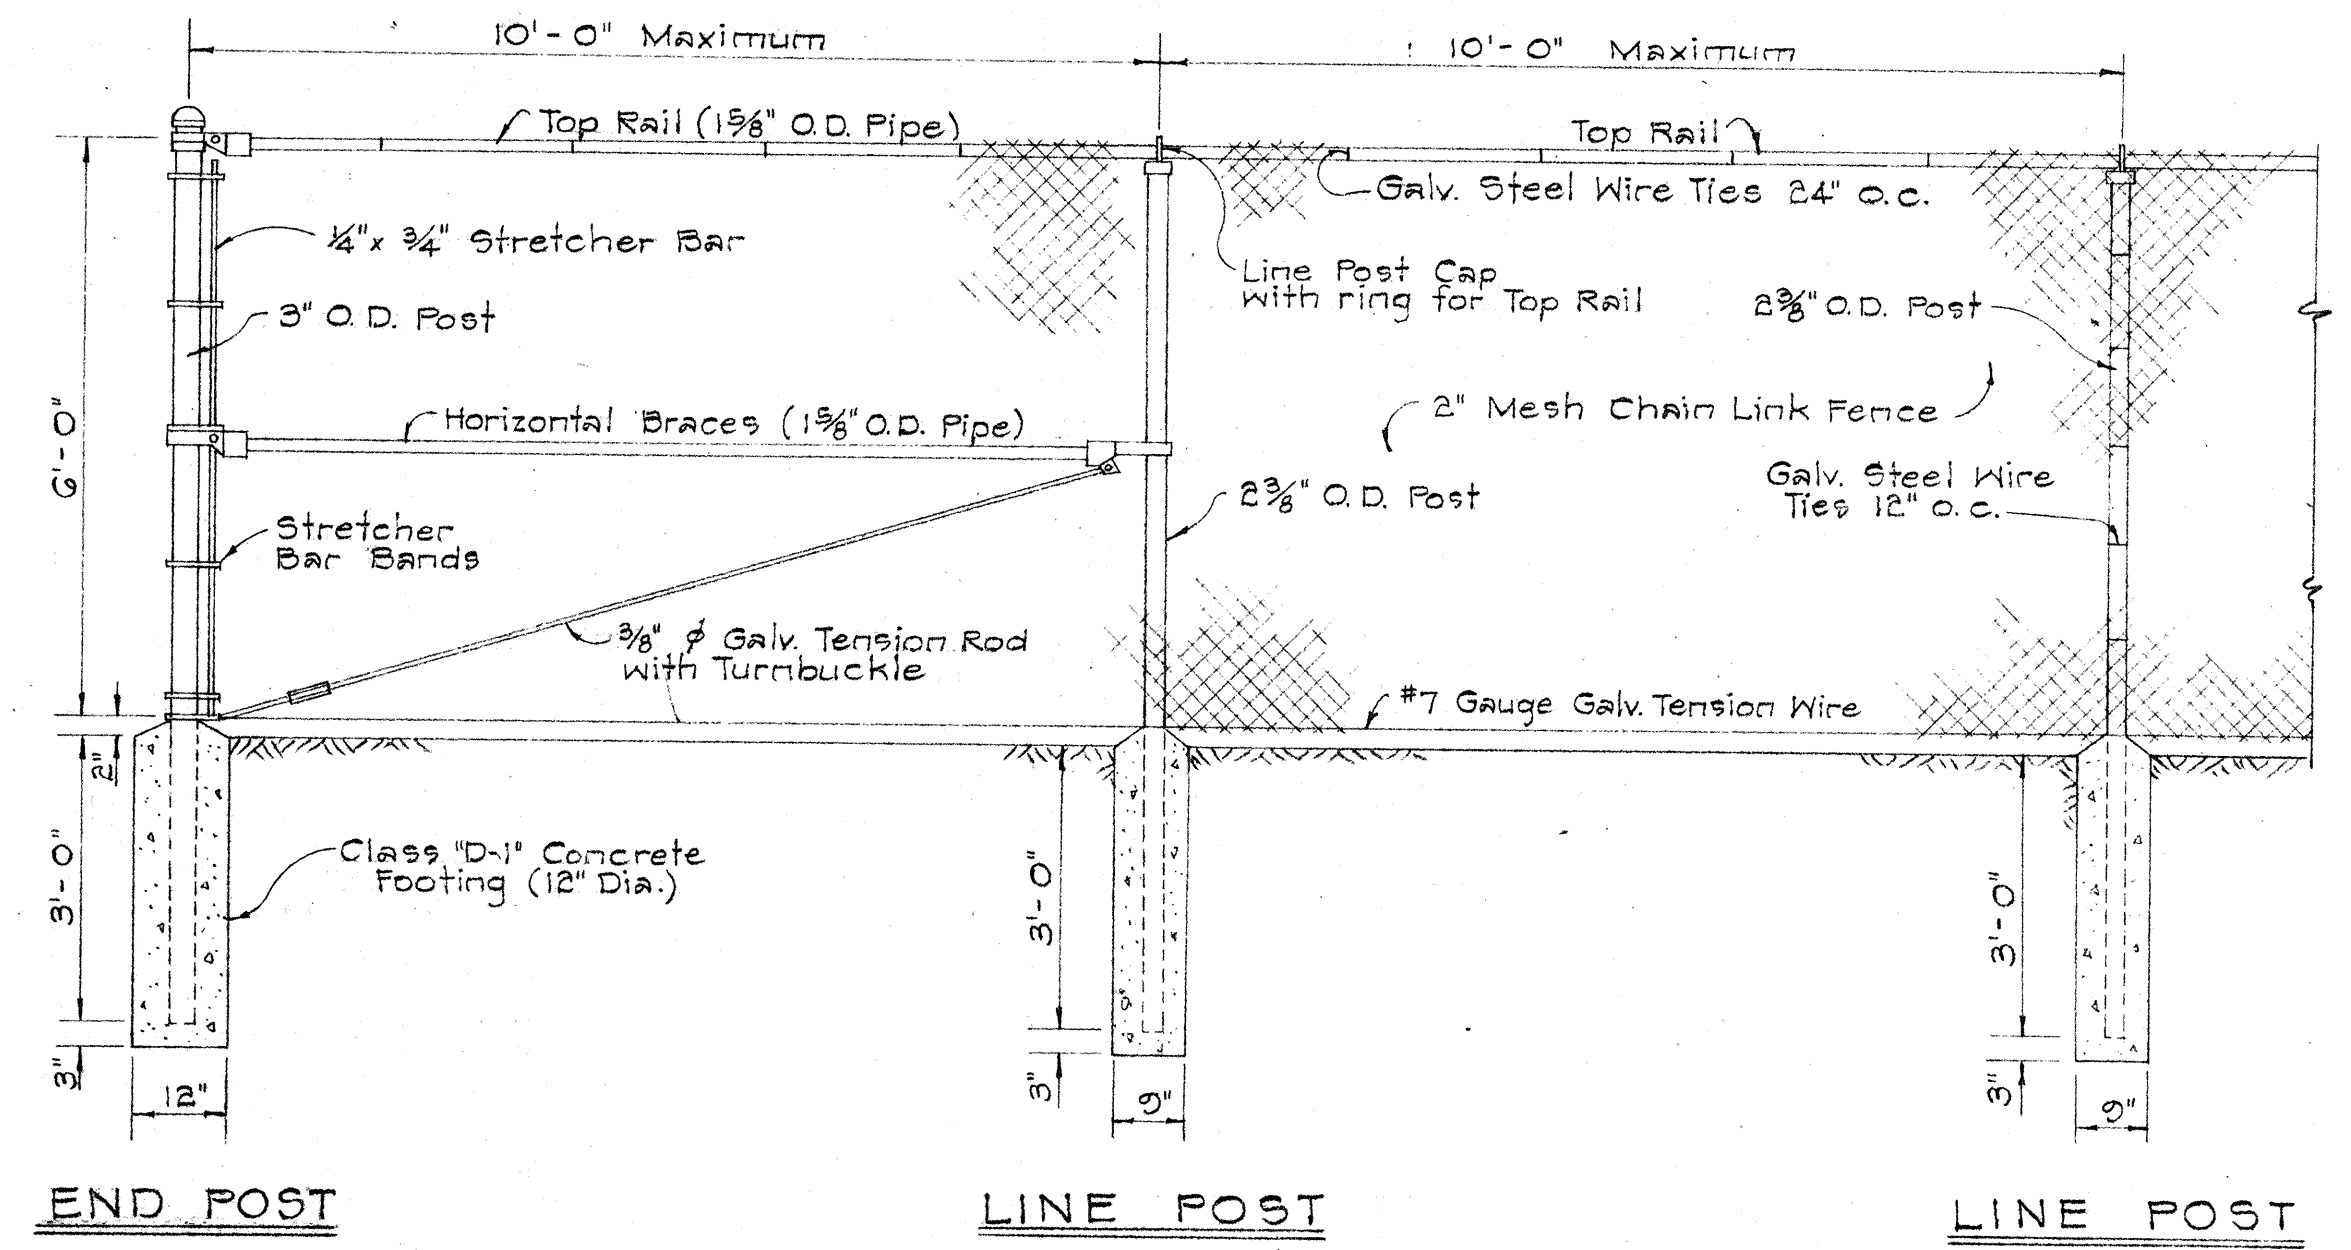

END POST LINE POST LINE POST

CHAIN LINK FENCE DETAILS
Scale: 1/2" = 1'-0"

NOTE: O.D. refers to outside diameter.

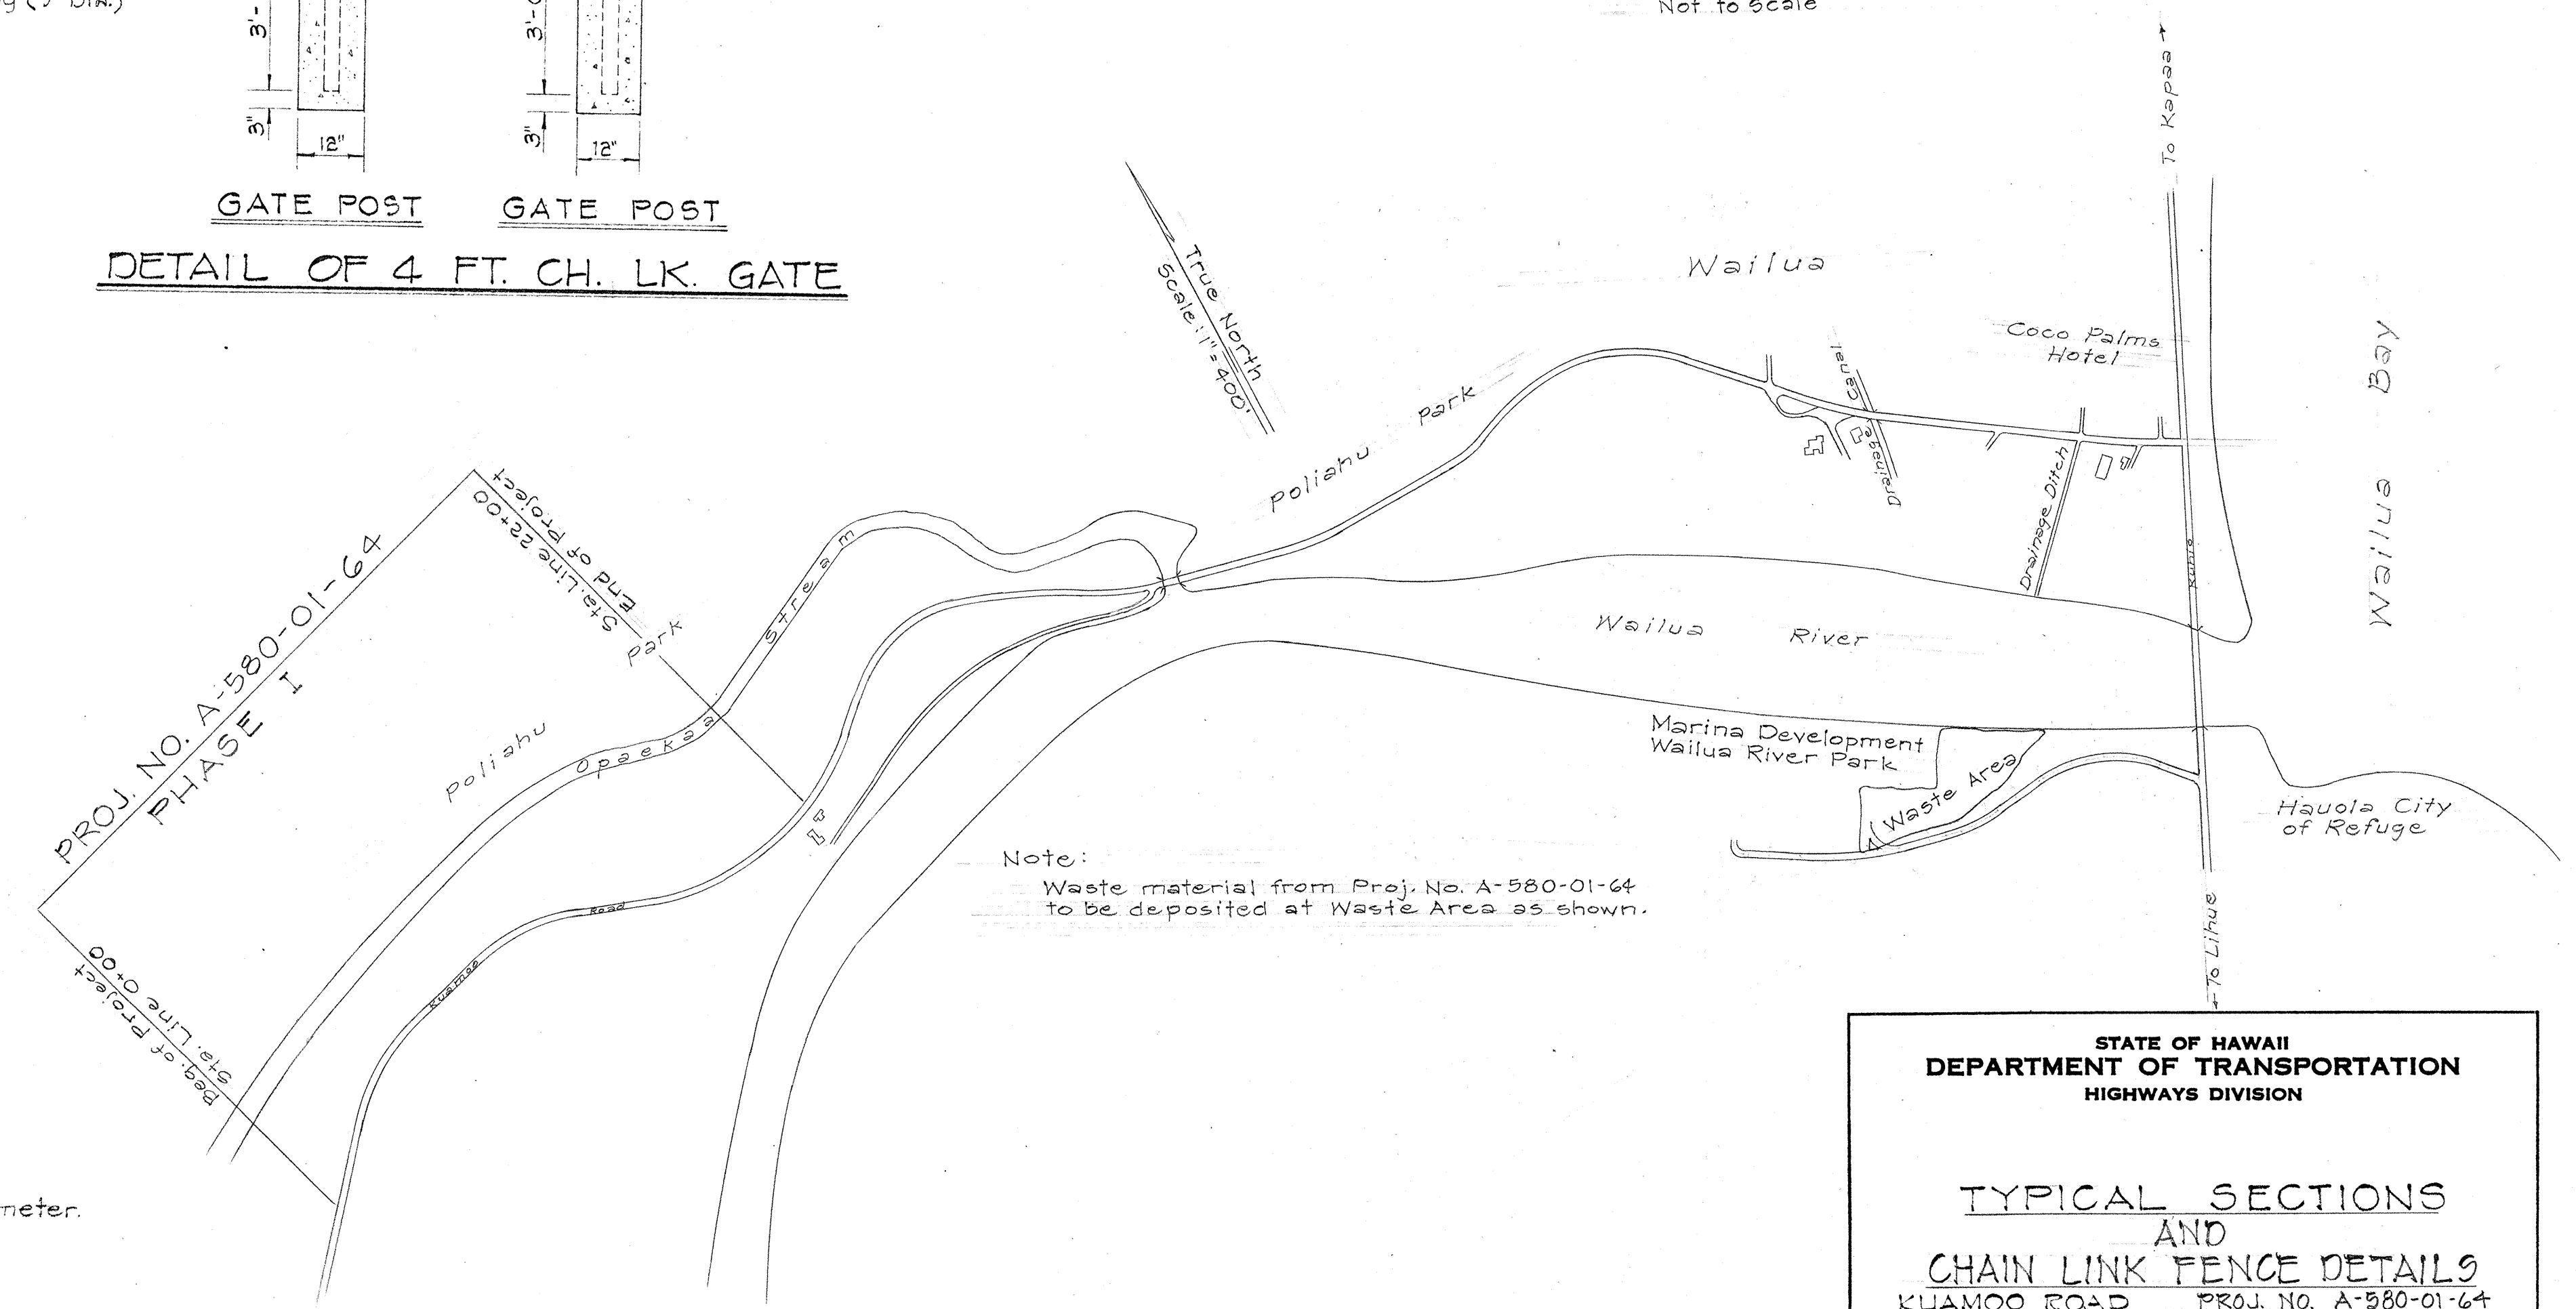

STATE OF HAWAII
DEPARTMENT OF TRANSPORTATION
HIGHWAYS DIVISION

**TYPICAL SECTIONS
AND
CHAIN LINK FENCE DETAILS**
KUAMOO ROAD PROJ. NO. A-580-01-64

SCALE: AS NOTED DATE: FEB. 1965
SHEET No. OF SHEETS

DATE	
SURVEY PLOTTED BY	
DRAWN BY	
DESIGNED BY	
NOTED BY	
CHECKED BY	
ORIGINAL PLAN	
NOTE BOOK	
NO.	