


Ground Cond.	Depth "D" (min.)
Rock	4'-0"
Earth	5'-6"

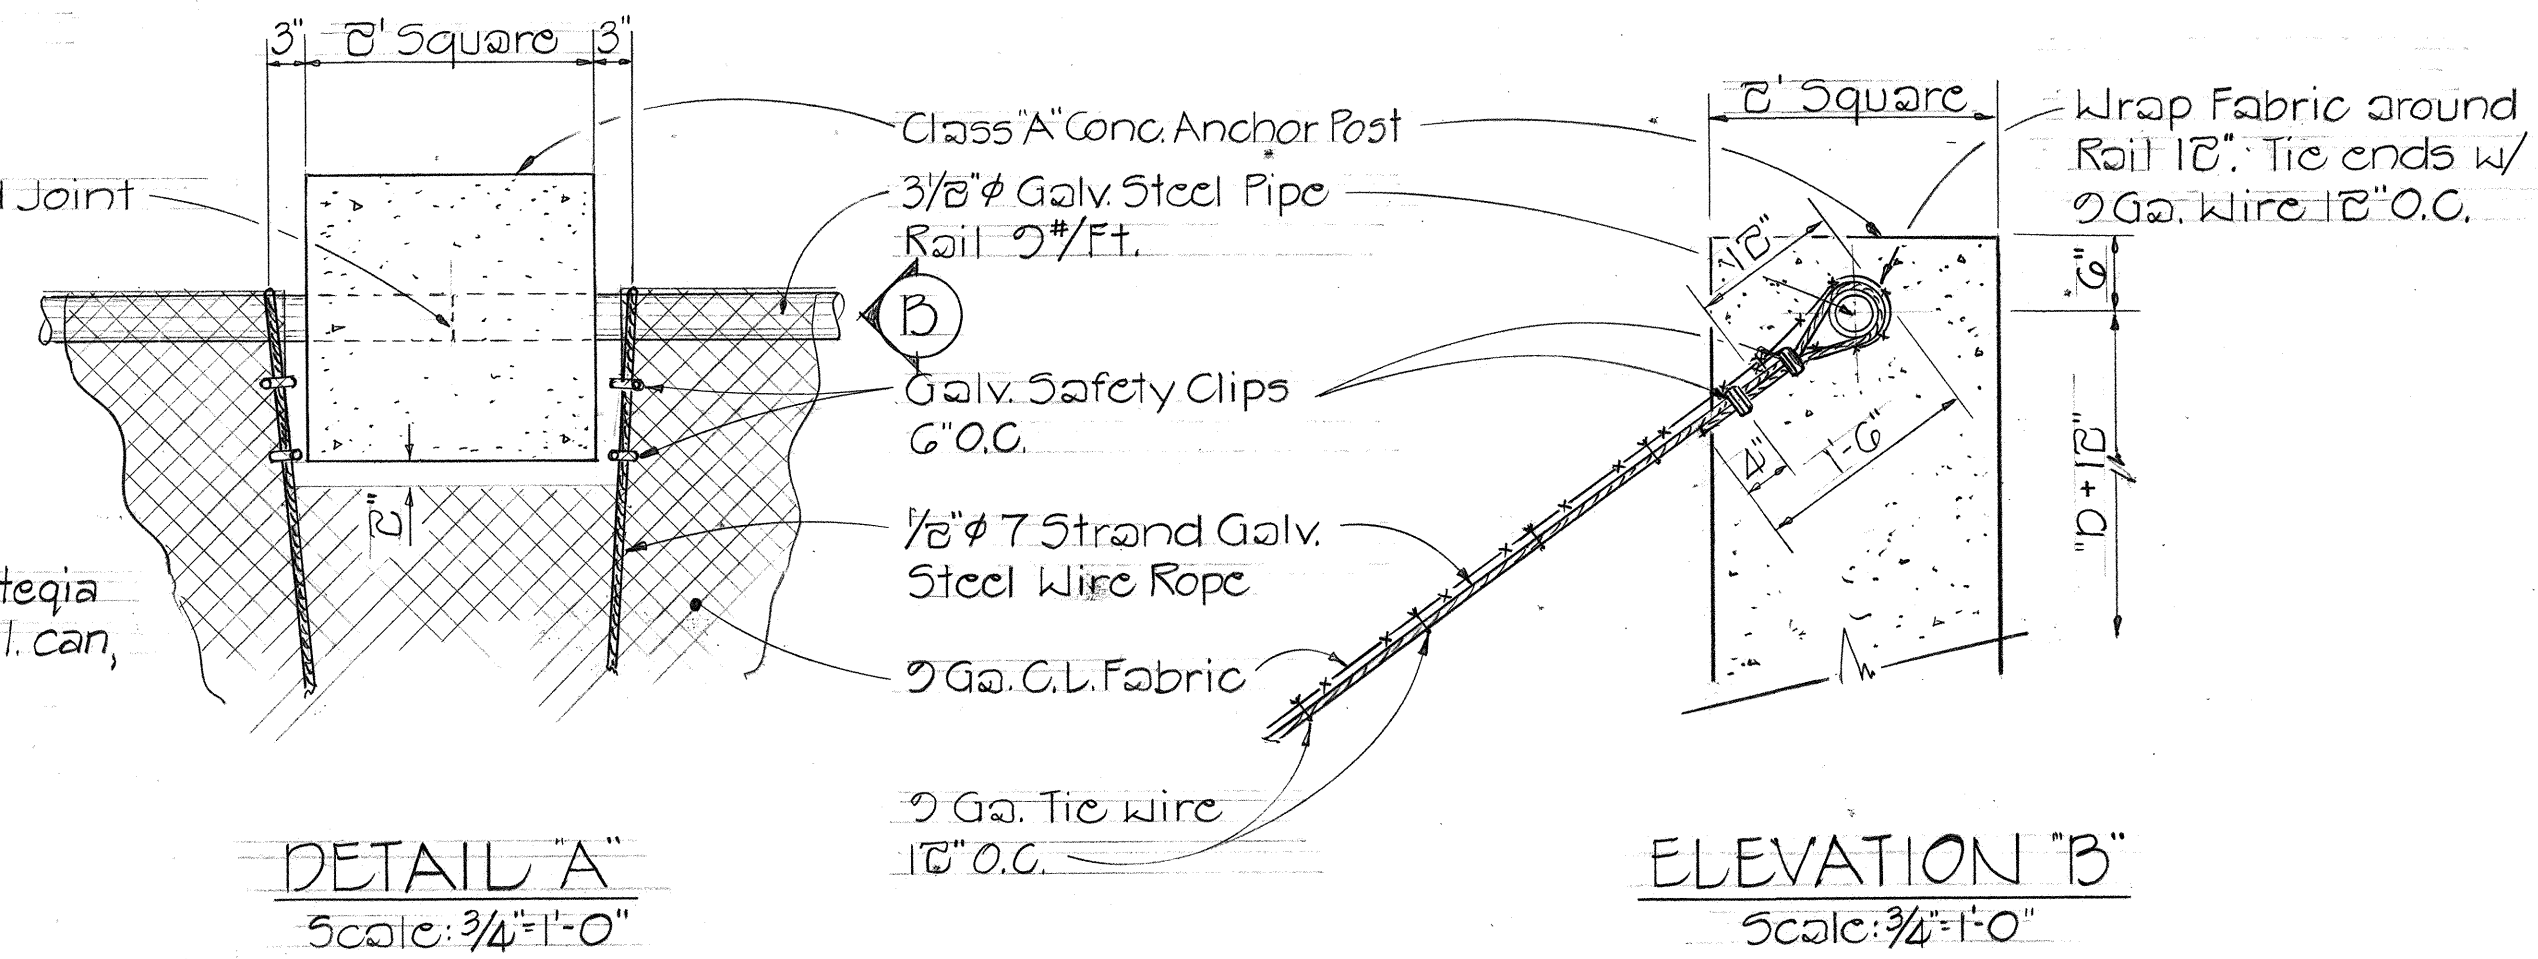

Detail (A)

1/8" ϕ Galv. Steel Pipe Rail

10' 10' 10' 10'

Conc. Anchor Post

Galv. Safety Clips 6' O.C.

1/8" ϕ 7 Strand Wire Rope w/ Gal. Tie Wire 12" O.C.

Top of cut

Planting Vines, *Pyrostegia ignea* (Huapala), 1 gal. can, 3-feet o.c.

Galv. Chain Link Fabric

1/2 width

width

Note:
Horizontal and Vertical splices of C.L. Fabric shall be lapped 12" and tied w/ Galv. Wire 12" o.c.

TYPICAL SECTION ~ SHORTCRETE &
CHAIN LINK FABRIC DRAPE
@ STA. 18+20 TO STA. 19+00 RT.

4