

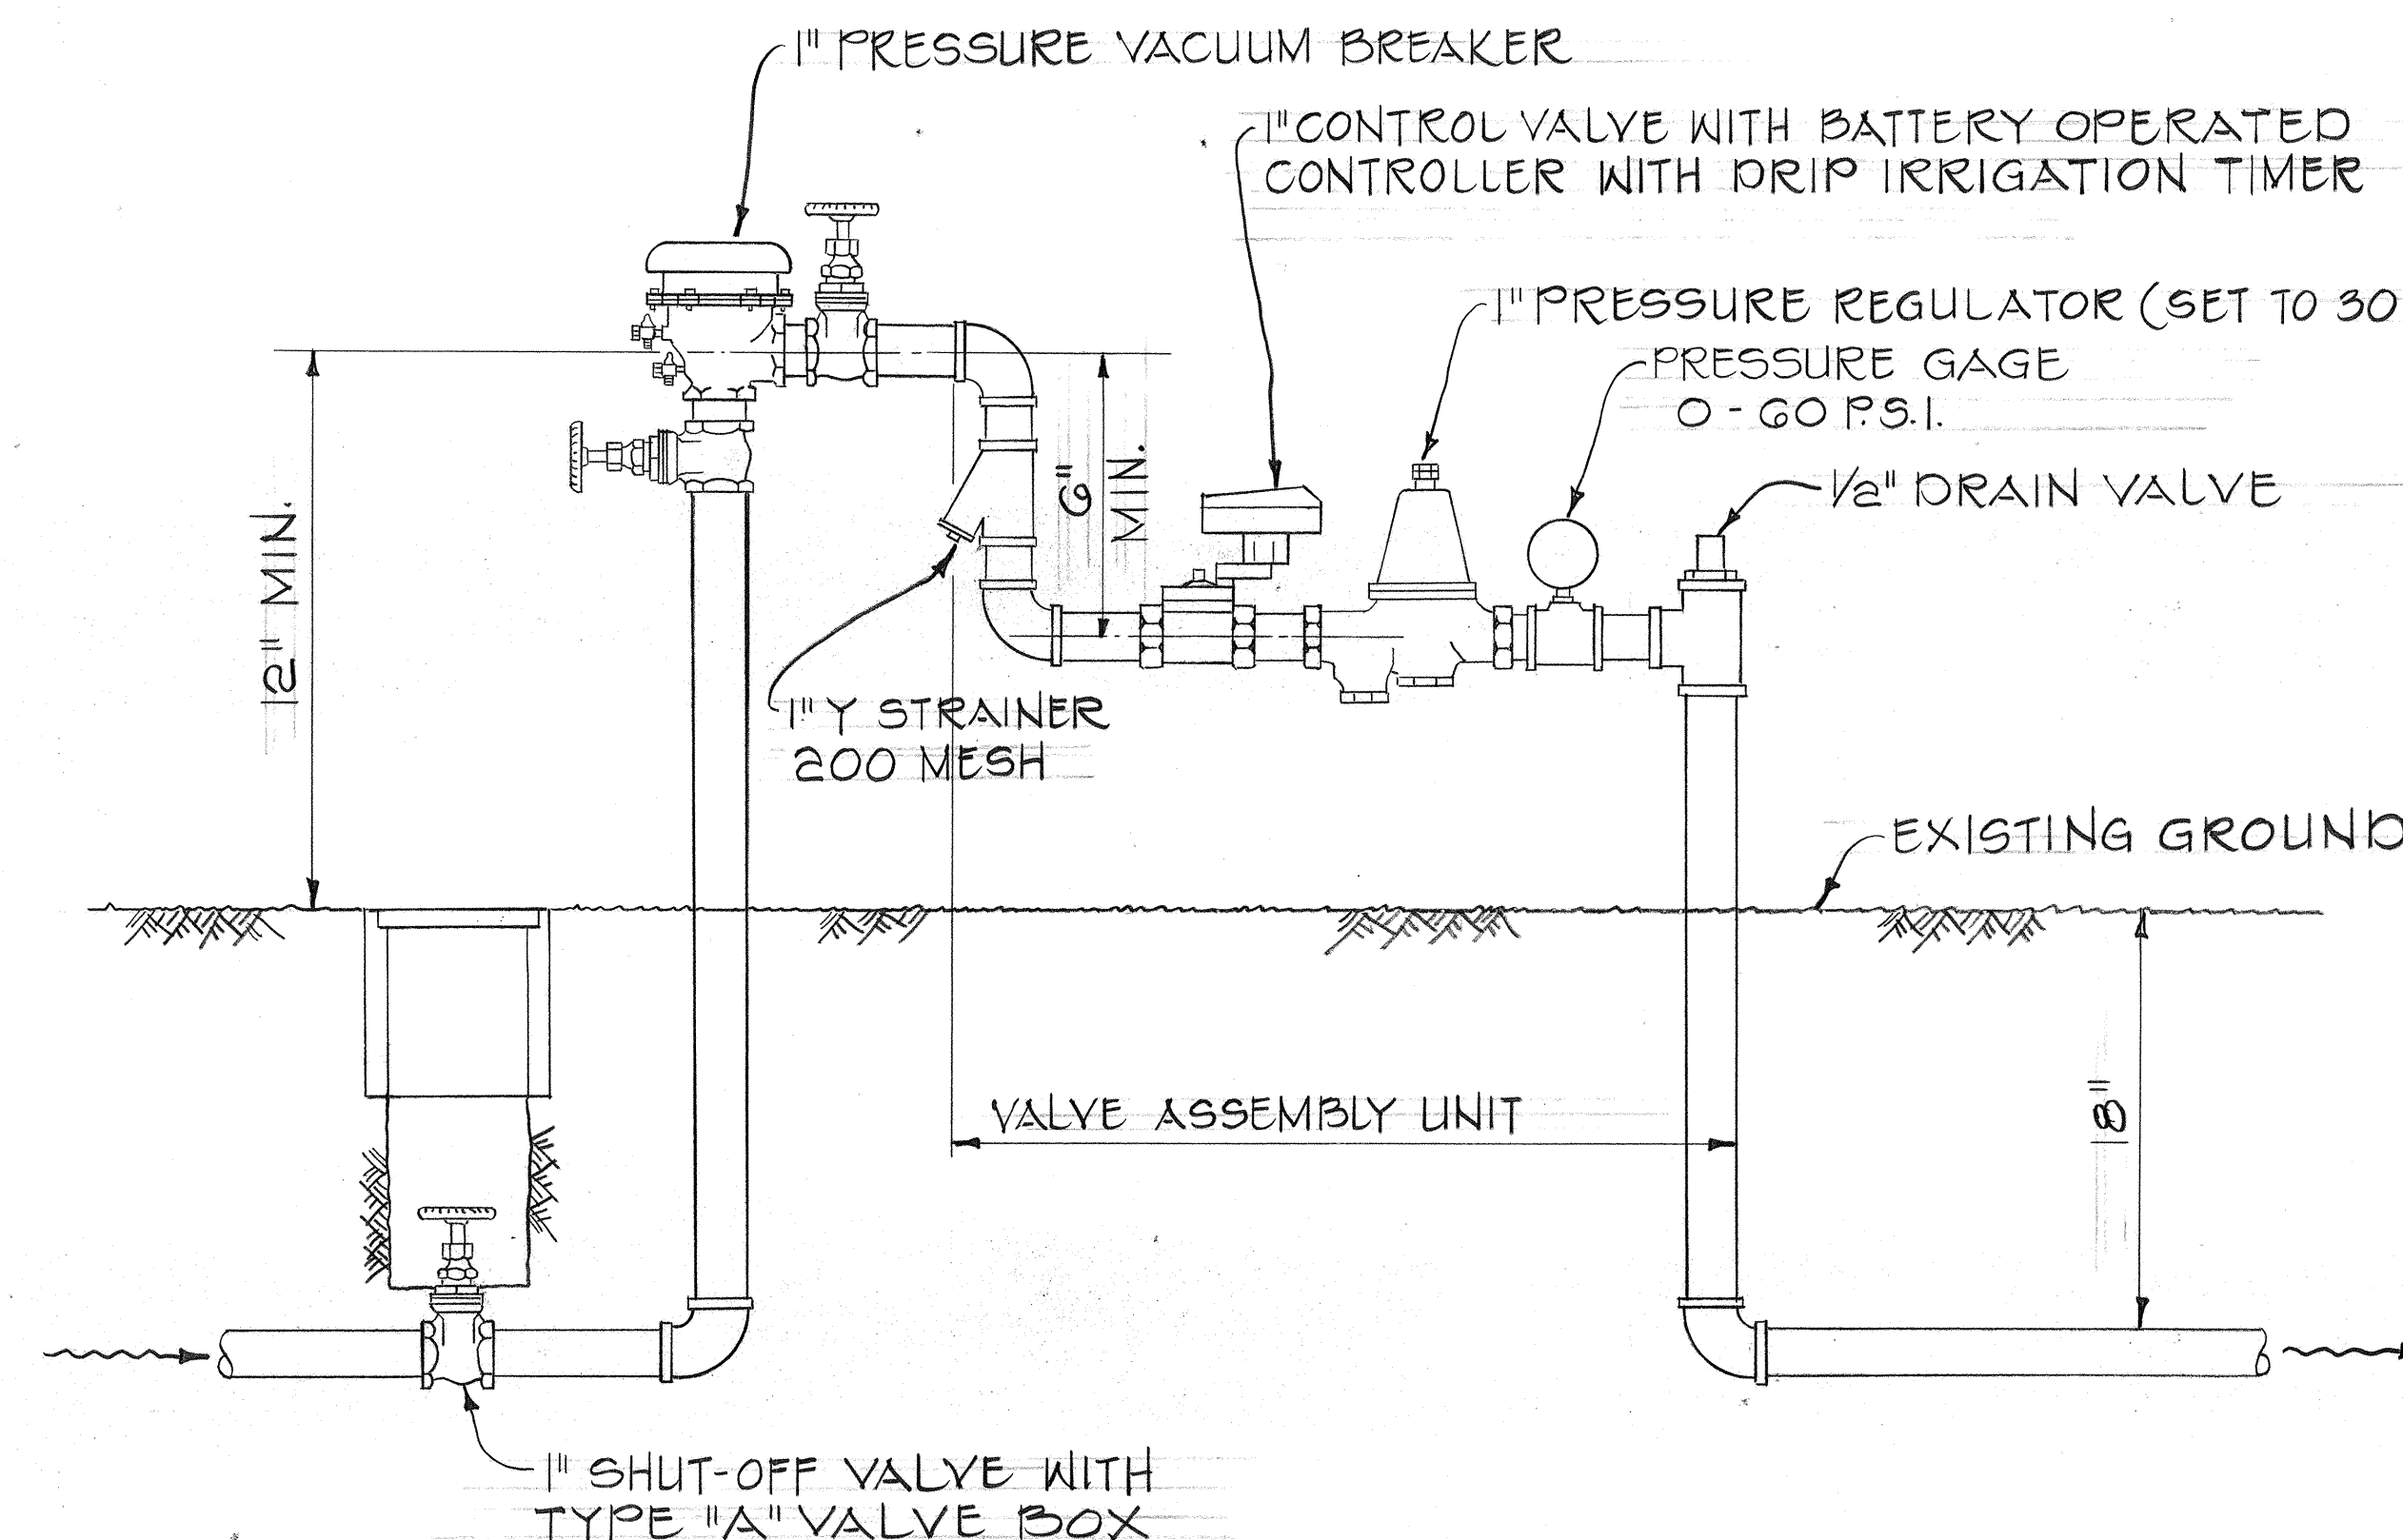


FED. ROAD DIST. NO.	STATE	PROJ. NO.	FISCAL YEAR	SHEET NO.	TOTAL SHEETS
HAWAII	HAW.	580A-01-76 PHASE II	1980	5	9

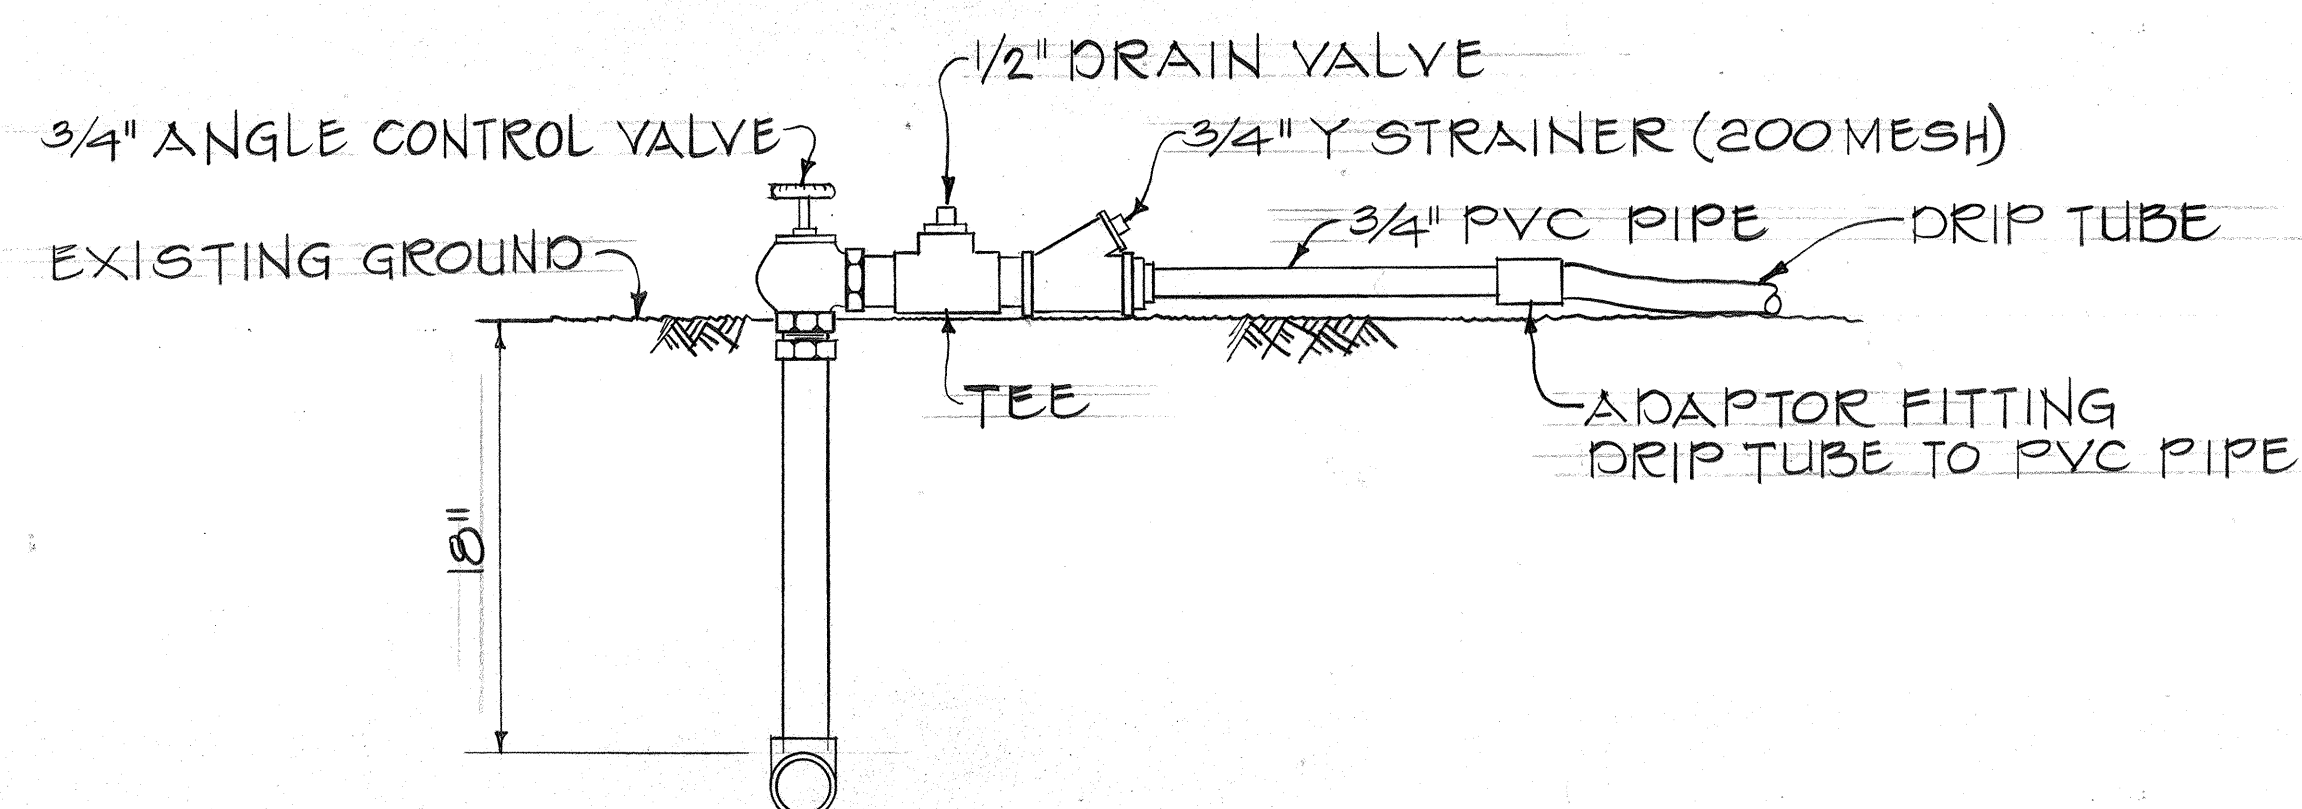

VALVE ASSEMBLY DETAIL

NOTE: VALVES, PIPE AND FITTINGS ABOVE GROUND SHALL BE PAINTED GREEN. ALL NIPPLES SHALL BE SCH. 80 PVC.

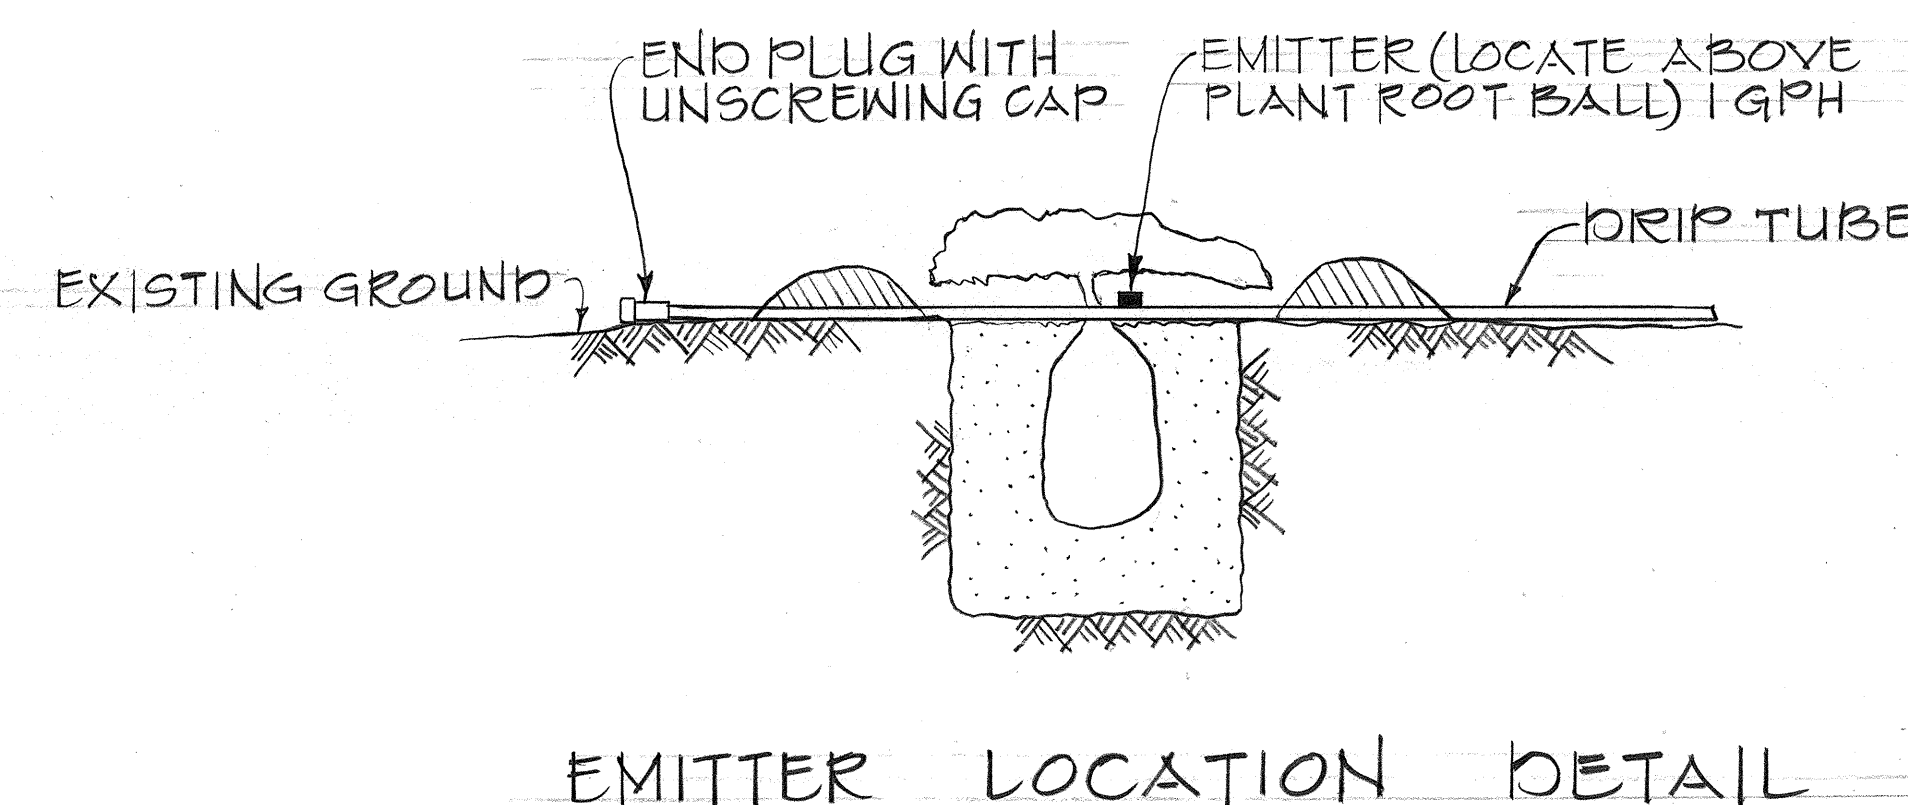

ANGLE CONTROL VALVE ASSEMBLY DETAIL

STATE OF HAWAII
DEPARTMENT OF TRANSPORTATION
HIGHWAYS DIVISION
KUAMOO ROAD
SAFETY IMPROVEMENTS
PROJ. No. 580A-01-76
PHASE II
IRRIGATION DETAILS

Not to Scale Date: April 1980
SHEET NO. 1 OF 1 SHEETS