
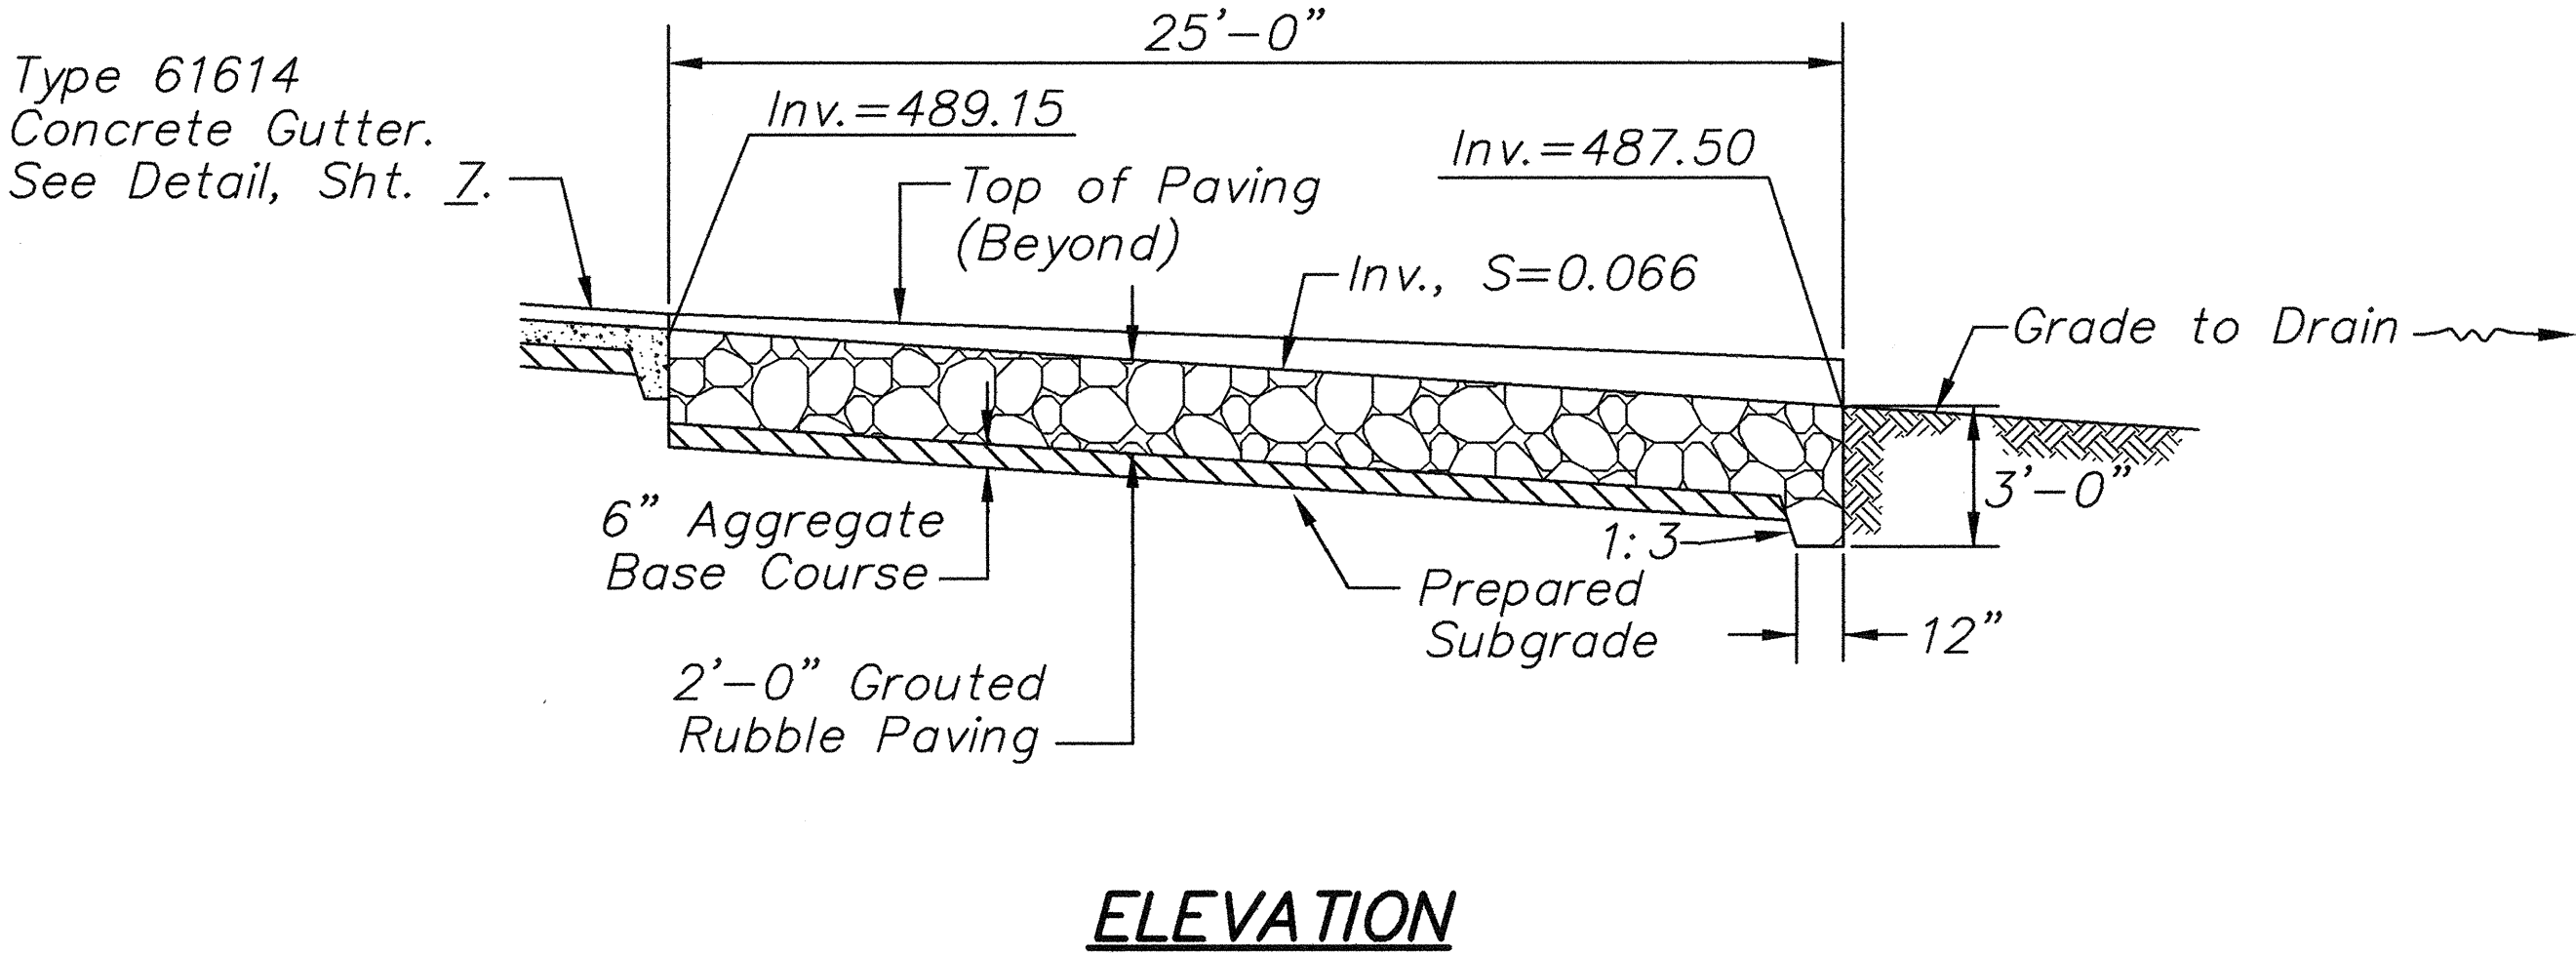



FED. ROAD DIST. NO.	STATE	PROJ. NO.	FISCAL YEAR	SHEET NO.	TOTAL SHEETS
HAWAII	HAW.	580A-01-99M	2000	12	27

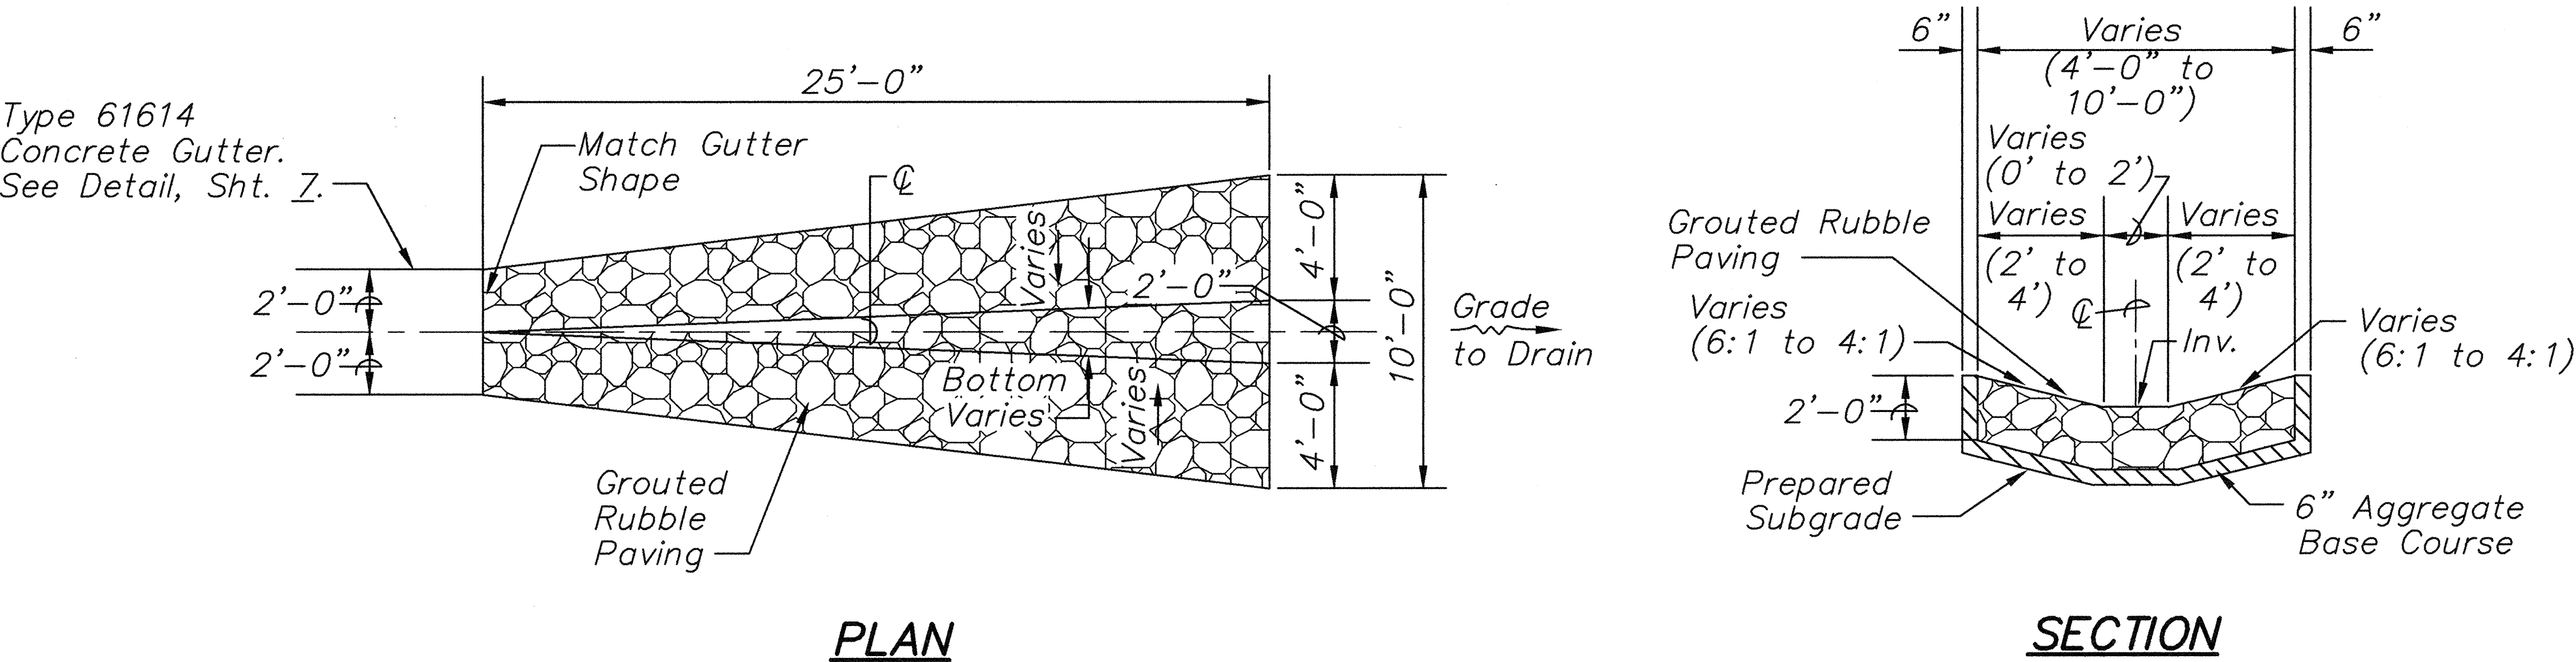

NOTE:
Excavation and Backfill, and Aggregate Base shall not be paid for separately, but shall be considered incidental to Item No. 612.0100-Grouted Rubble Paving.

GROUTED RUBBLE PAVING SCALE: 1/4"=1'-0"

ORIGINAL PLAN	SURVEY PLOTTED BY	DATE
NOTE BOOK	DRAWN BY	
DESIGNED BY	DESIGNED BY	
CHECKED BY	CHECKED BY	
NO.	NO.	

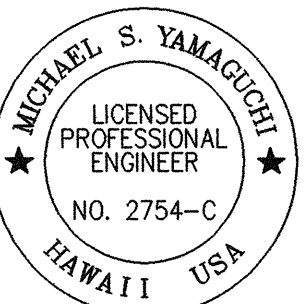

THIS WORK WAS PREPARED BY ME OR UNDER MY SUPERVISION

Michael S. Yamaguchi
FUJITA & ASSOCIATES INC.

STATE OF HAWAII
DEPARTMENT OF TRANSPORTATION
HIGHWAYS DIVISION

DRAINAGE DETAILS

KUAMOO ROAD RESURFACING

Vicinity of U.H. Agricultural Station to End of Kuamoo Road

Project No. 580A-01-99M

Scale: As Noted Date: April, 2000