


FED. ROAD DIST. NO.	STATE	PROJ. NO.	FISCAL YEAR	SHEET NO.	TOTAL SHEETS
HAWAII	HAW.	580A-01-99M	2000	27	27



Border_____Black
 Lettering_____Black
 Background____White



R15-1
 Scale: 2" = 1'

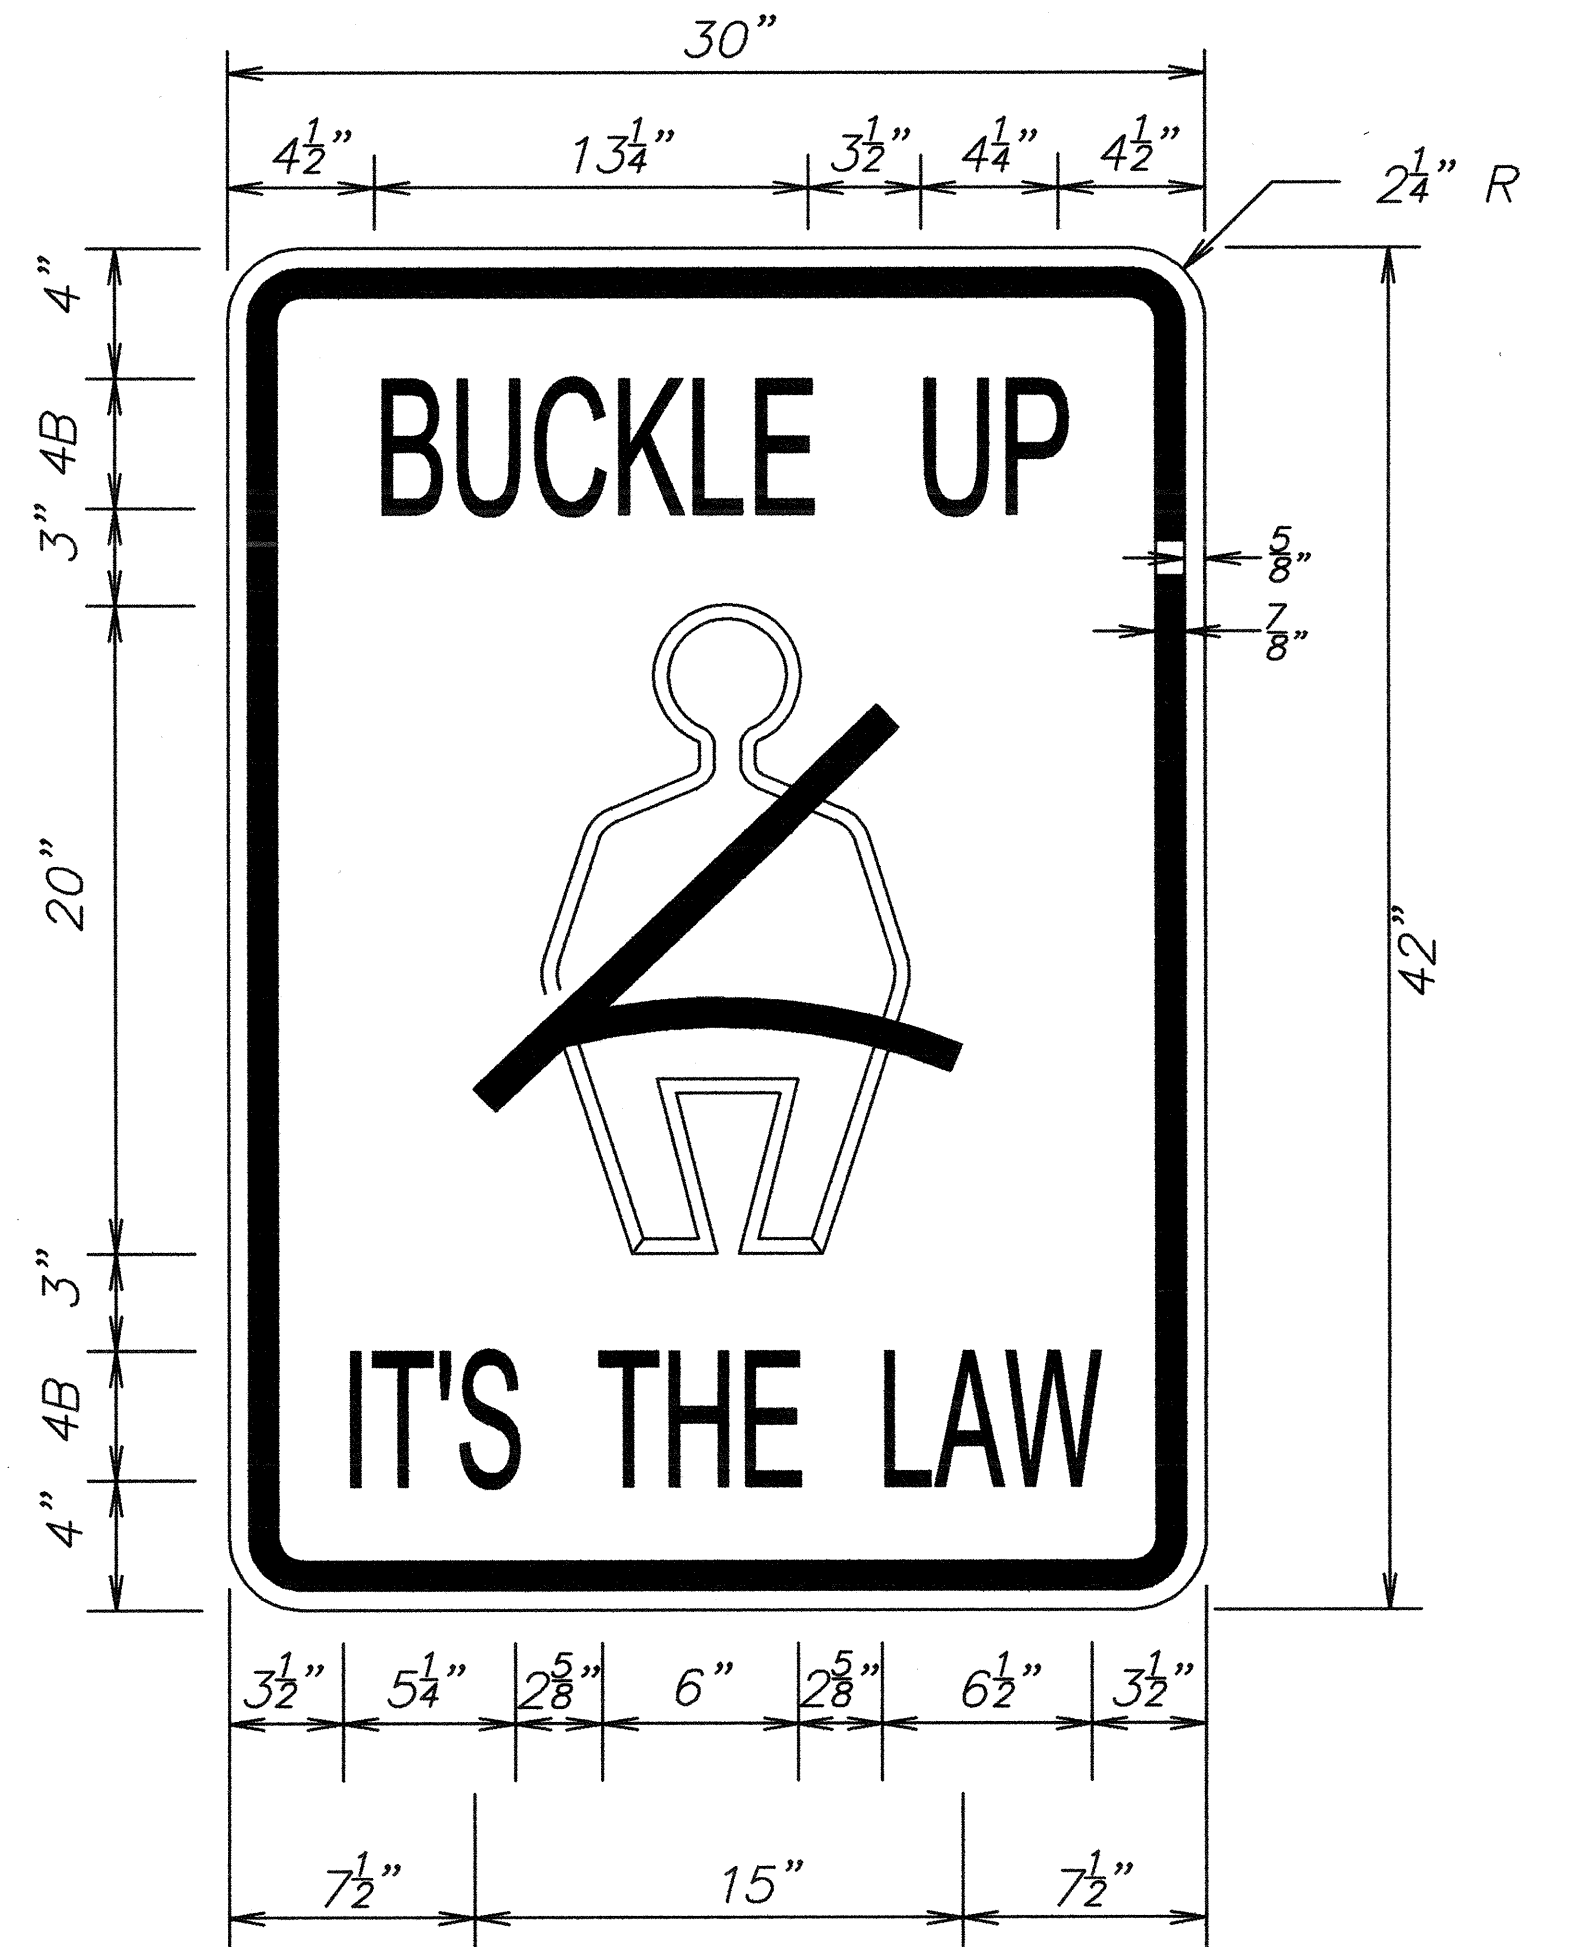

R16-1
 Scale: 2" = 1' Border_____Black
 Lettering_____Black
 Background____White

NOTES:
 1. Black Legend and Border on Yellow Background.

1-12
 Scale: 3" = 1'

STATE OF HAWAII
DEPARTMENT OF TRANSPORTATION
HIGHWAYS DIVISION

SIGN DETAILS

KUAMOO ROAD RESURFACING
Vicinity of U.H. Agricultural Station to
End of Kuamoo Road
Project No. 580A-01-99M

Scale: No Scale Date: April, 2000

ORIGINAL PLAN	SURVEY PLOTTED BY	DATE
NOTE BOOK	DRAWN BY	
NO.	DESIGNED BY	
	CHECKED BY	