




FED. ROAD DIST. NO.	STATE	PROJ. NO.	FISCAL YEAR	SHEET NO.	TOTAL SHEETS
KAUAI	HAW.	580A-01-22M	2023	18	26

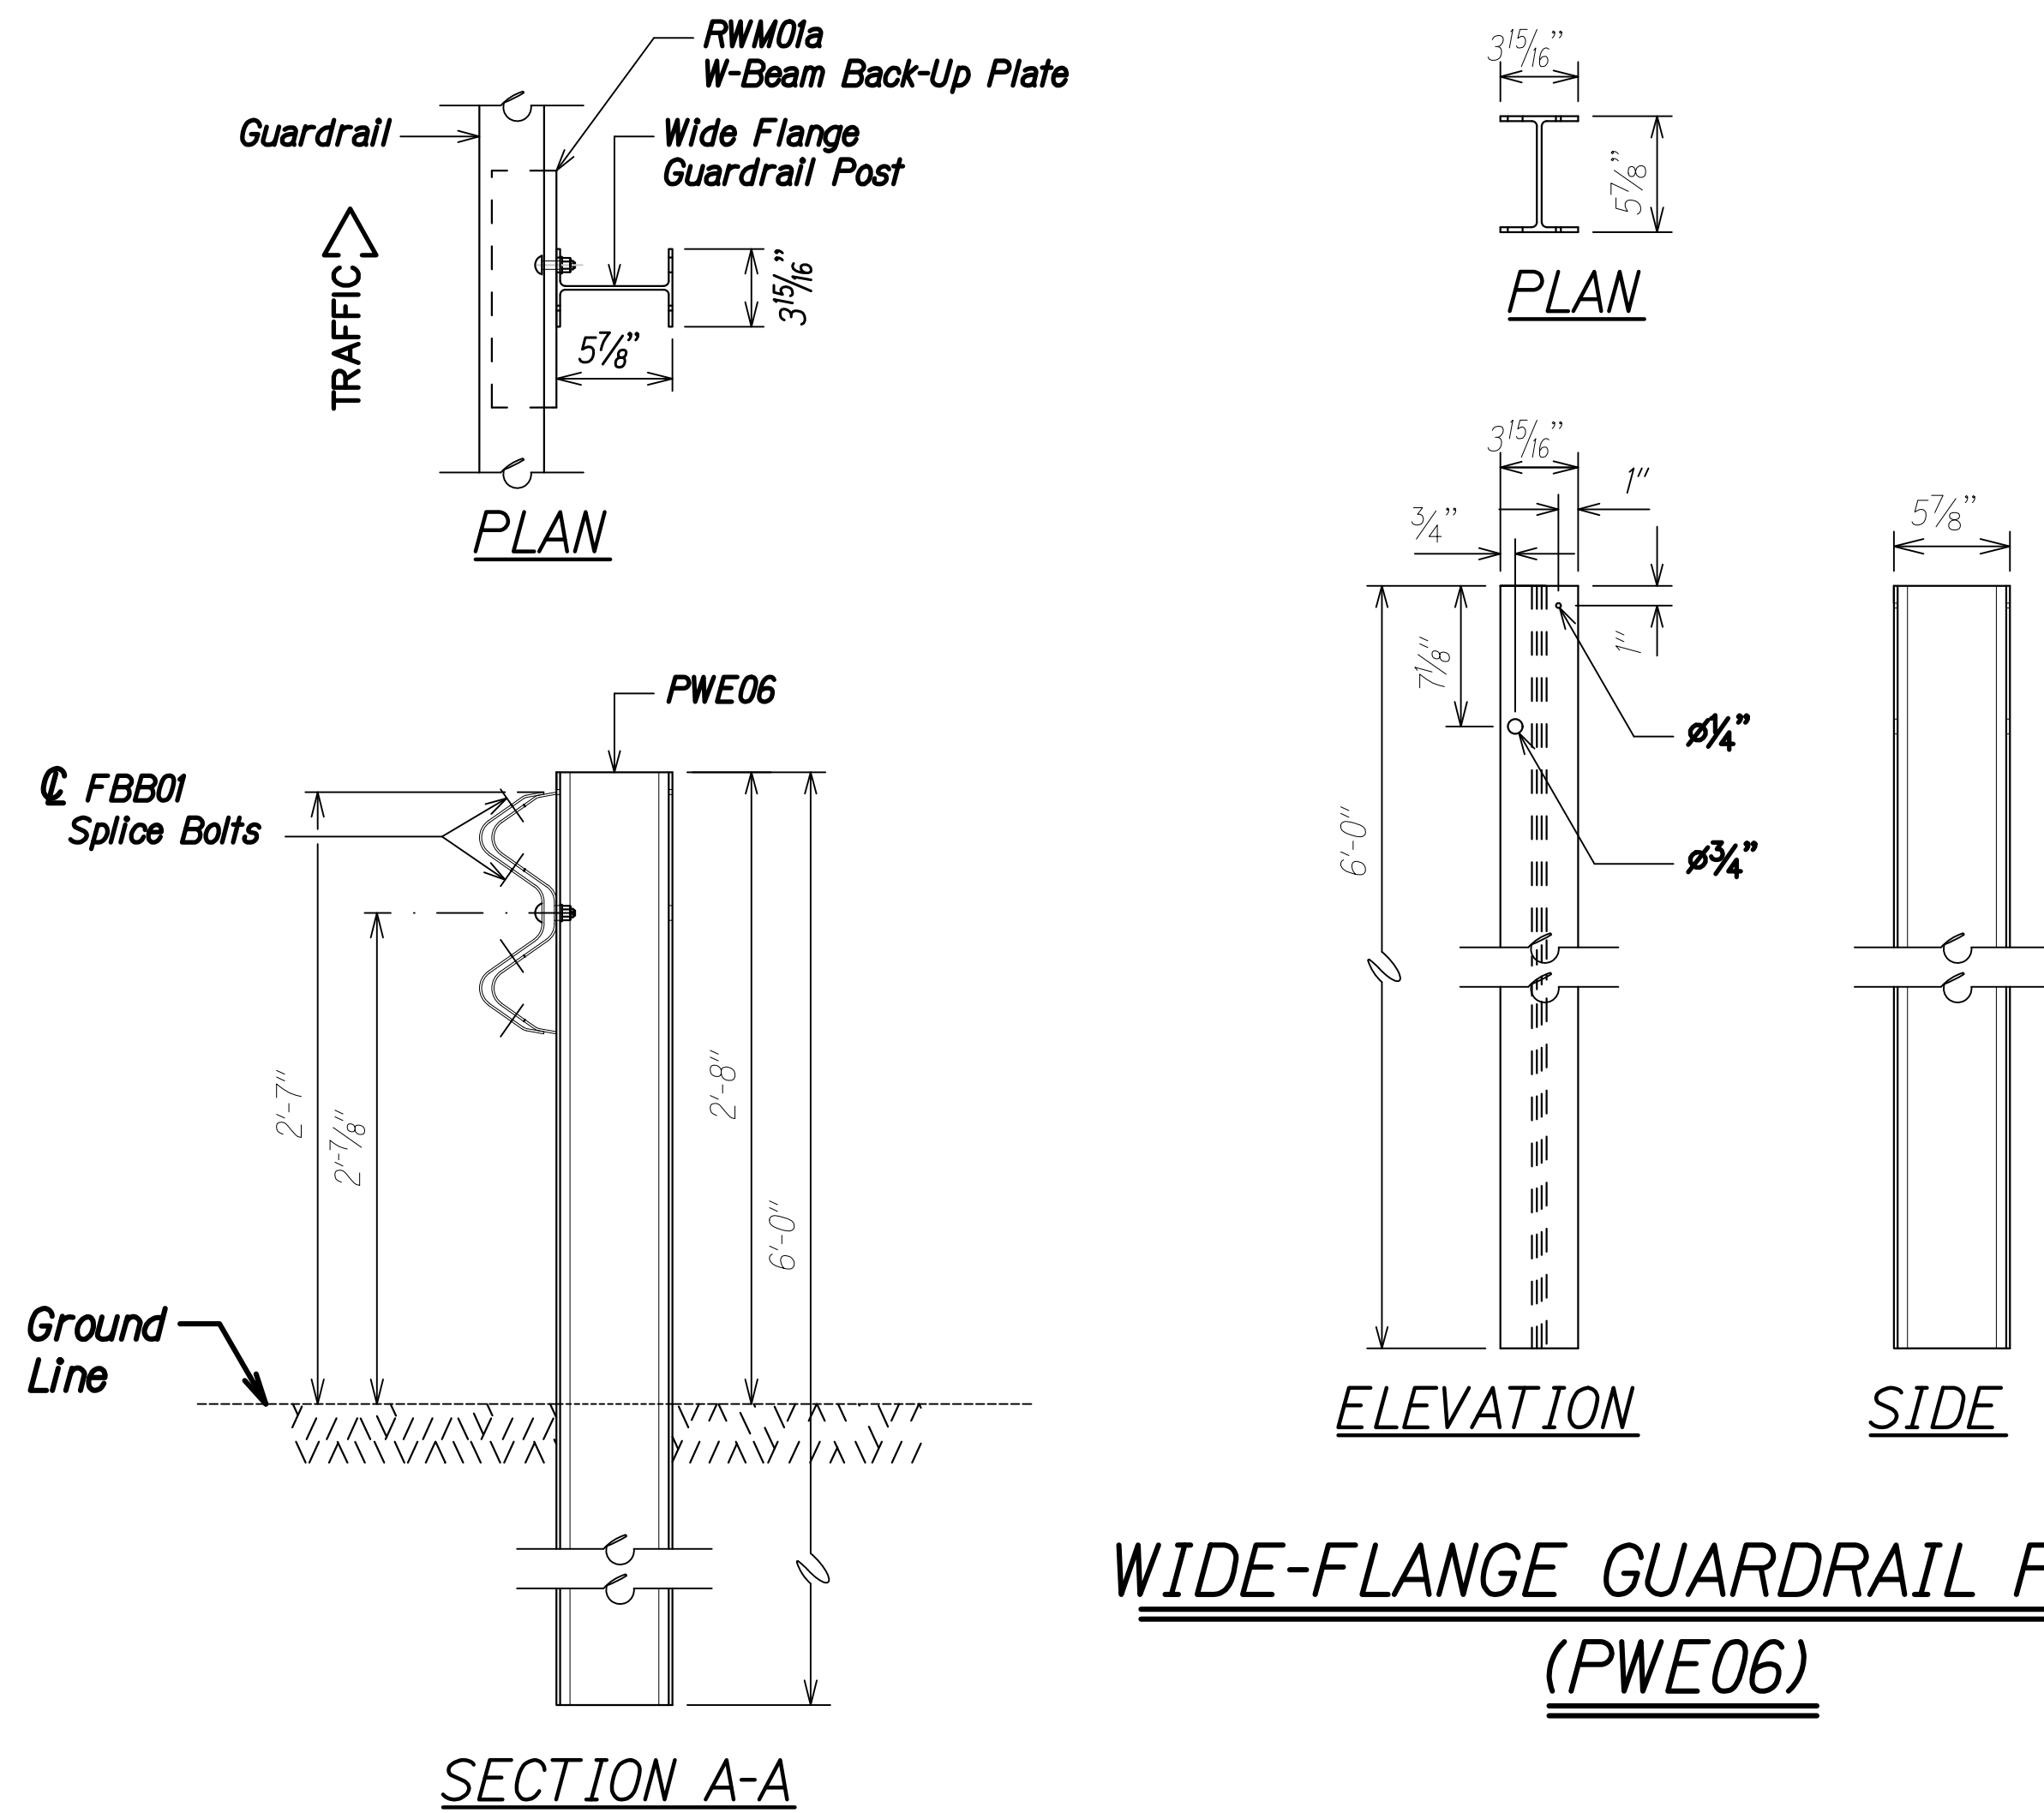


WIDE-FLANGE GUARDRAIL POST
(PWE06)

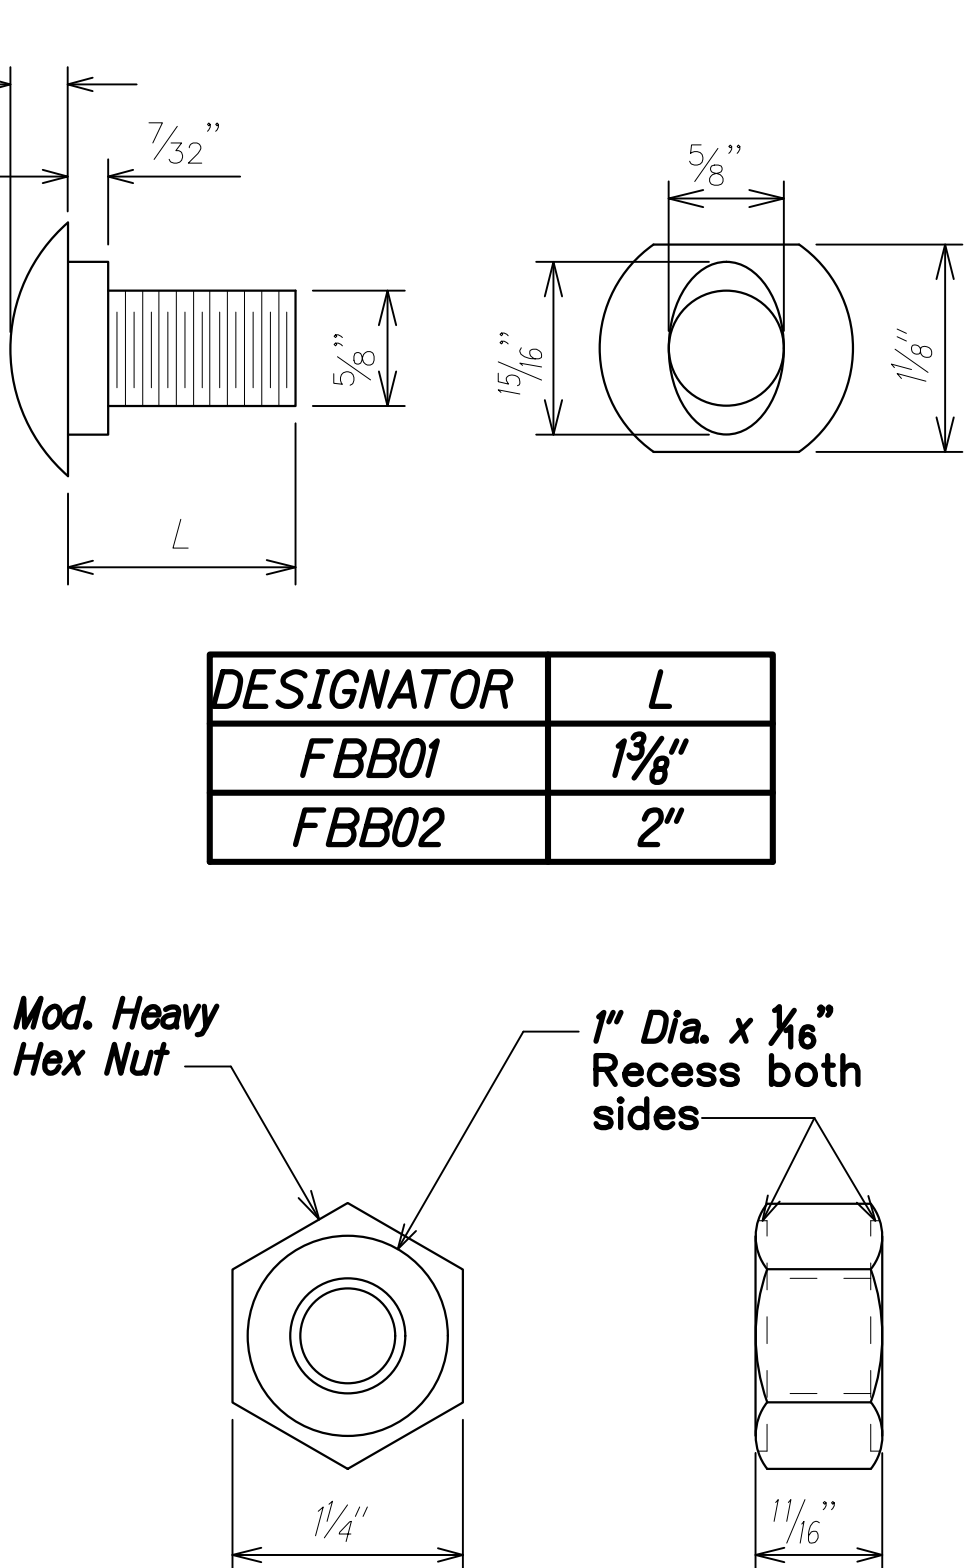


GUARDRAIL BOLTS AND
RECESSED NUT

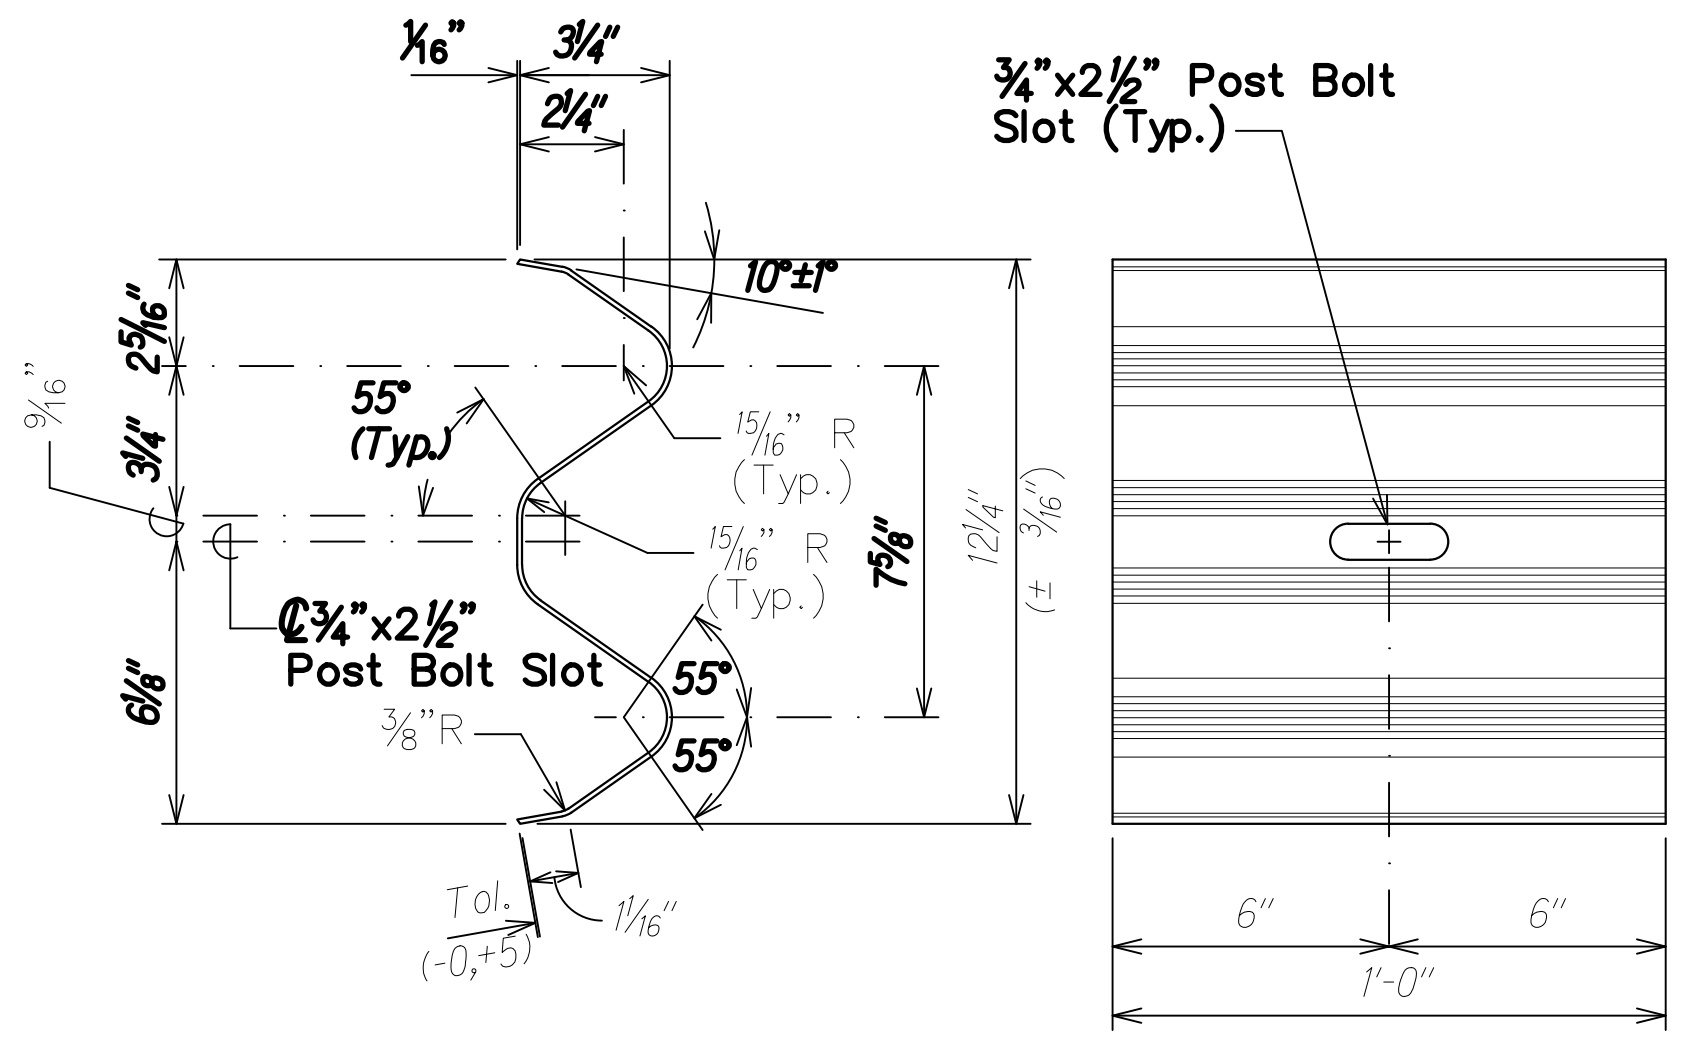

W-BEAM BACK-UP PLATE (RWM01a)

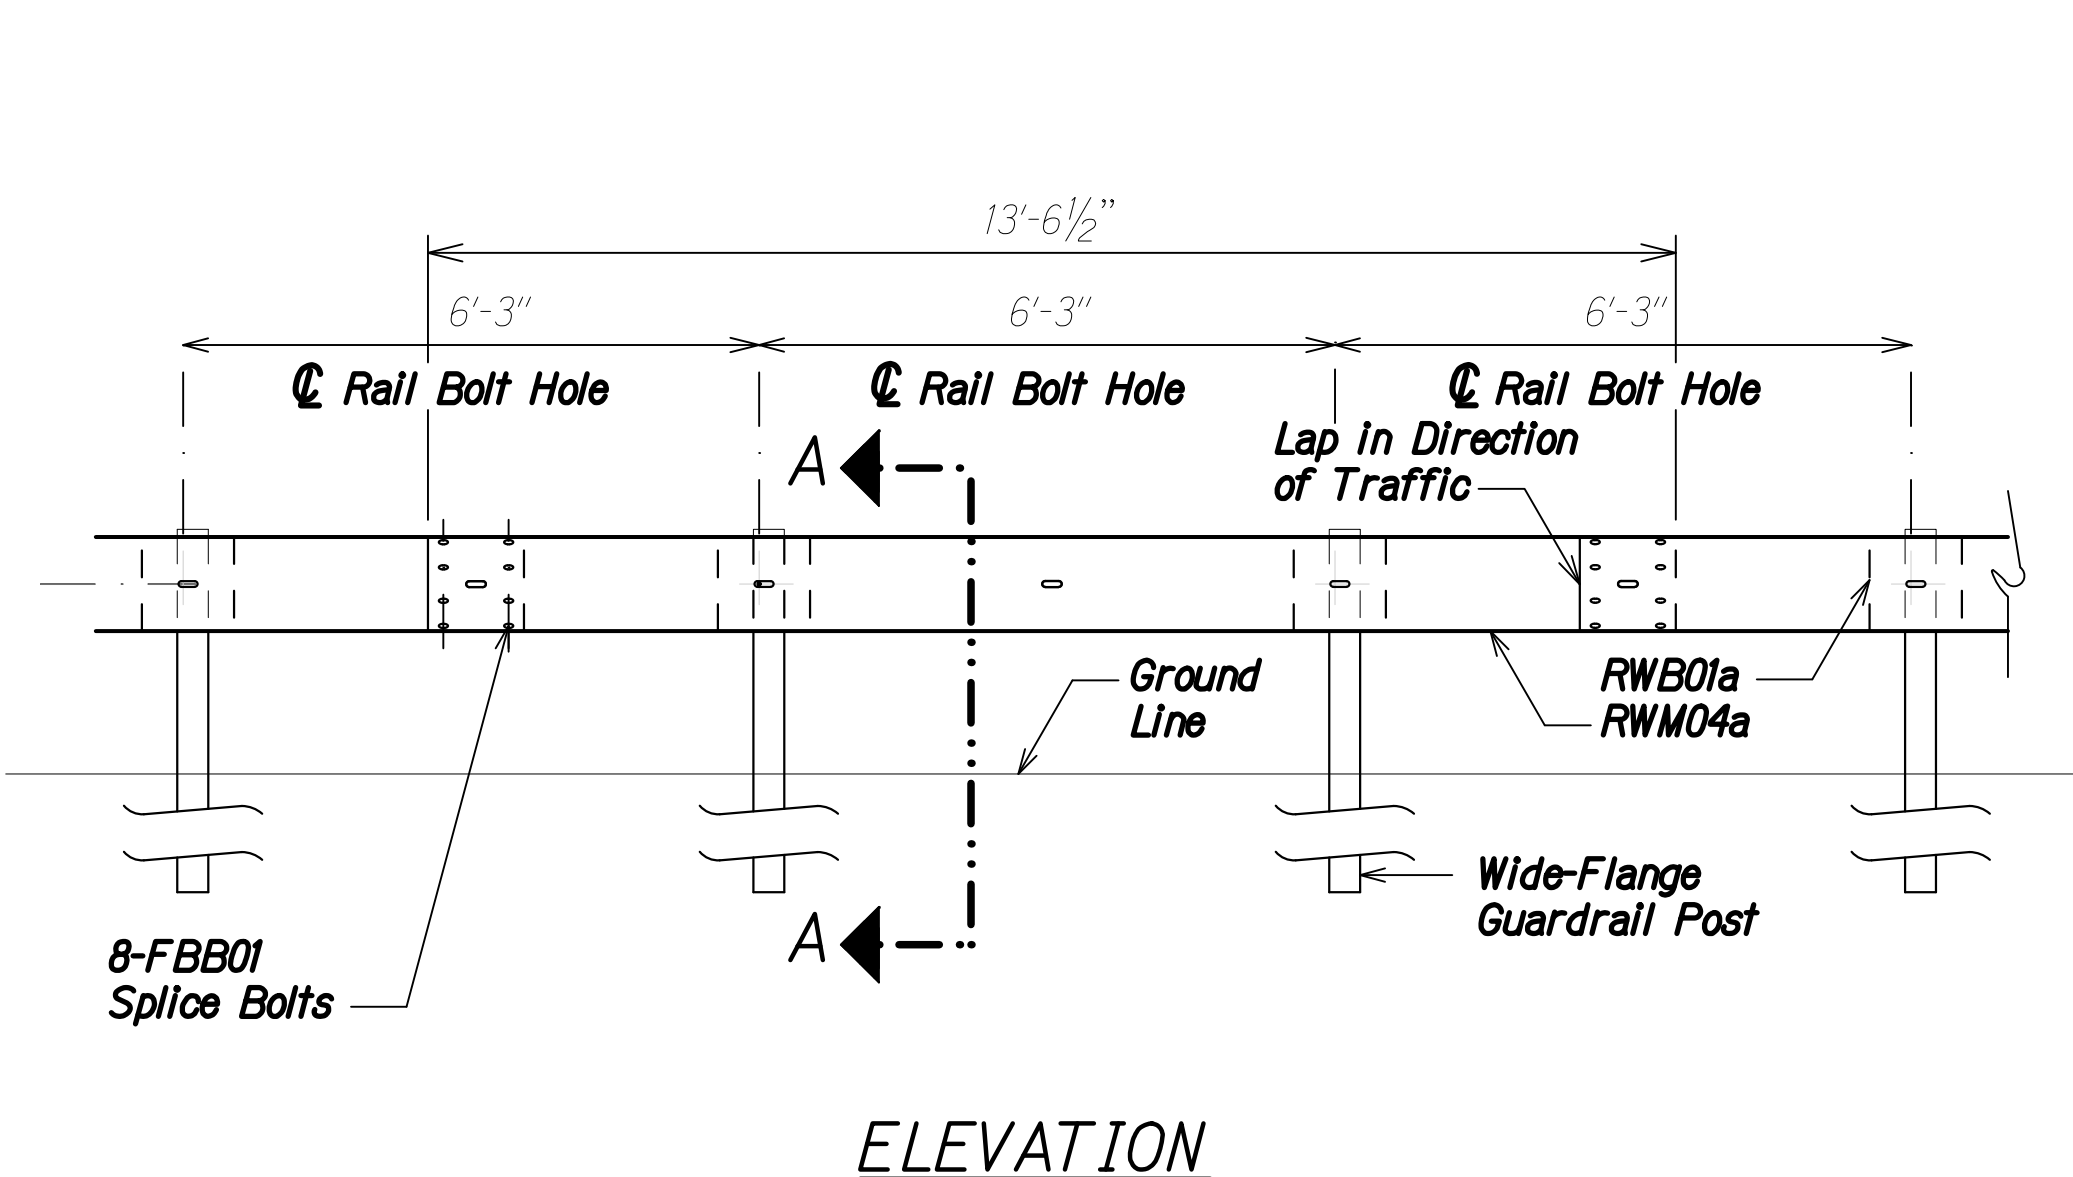

MIDWEST GUARDRAIL SYSTEM WITH
NO BLOCKOUTS (SGR41)

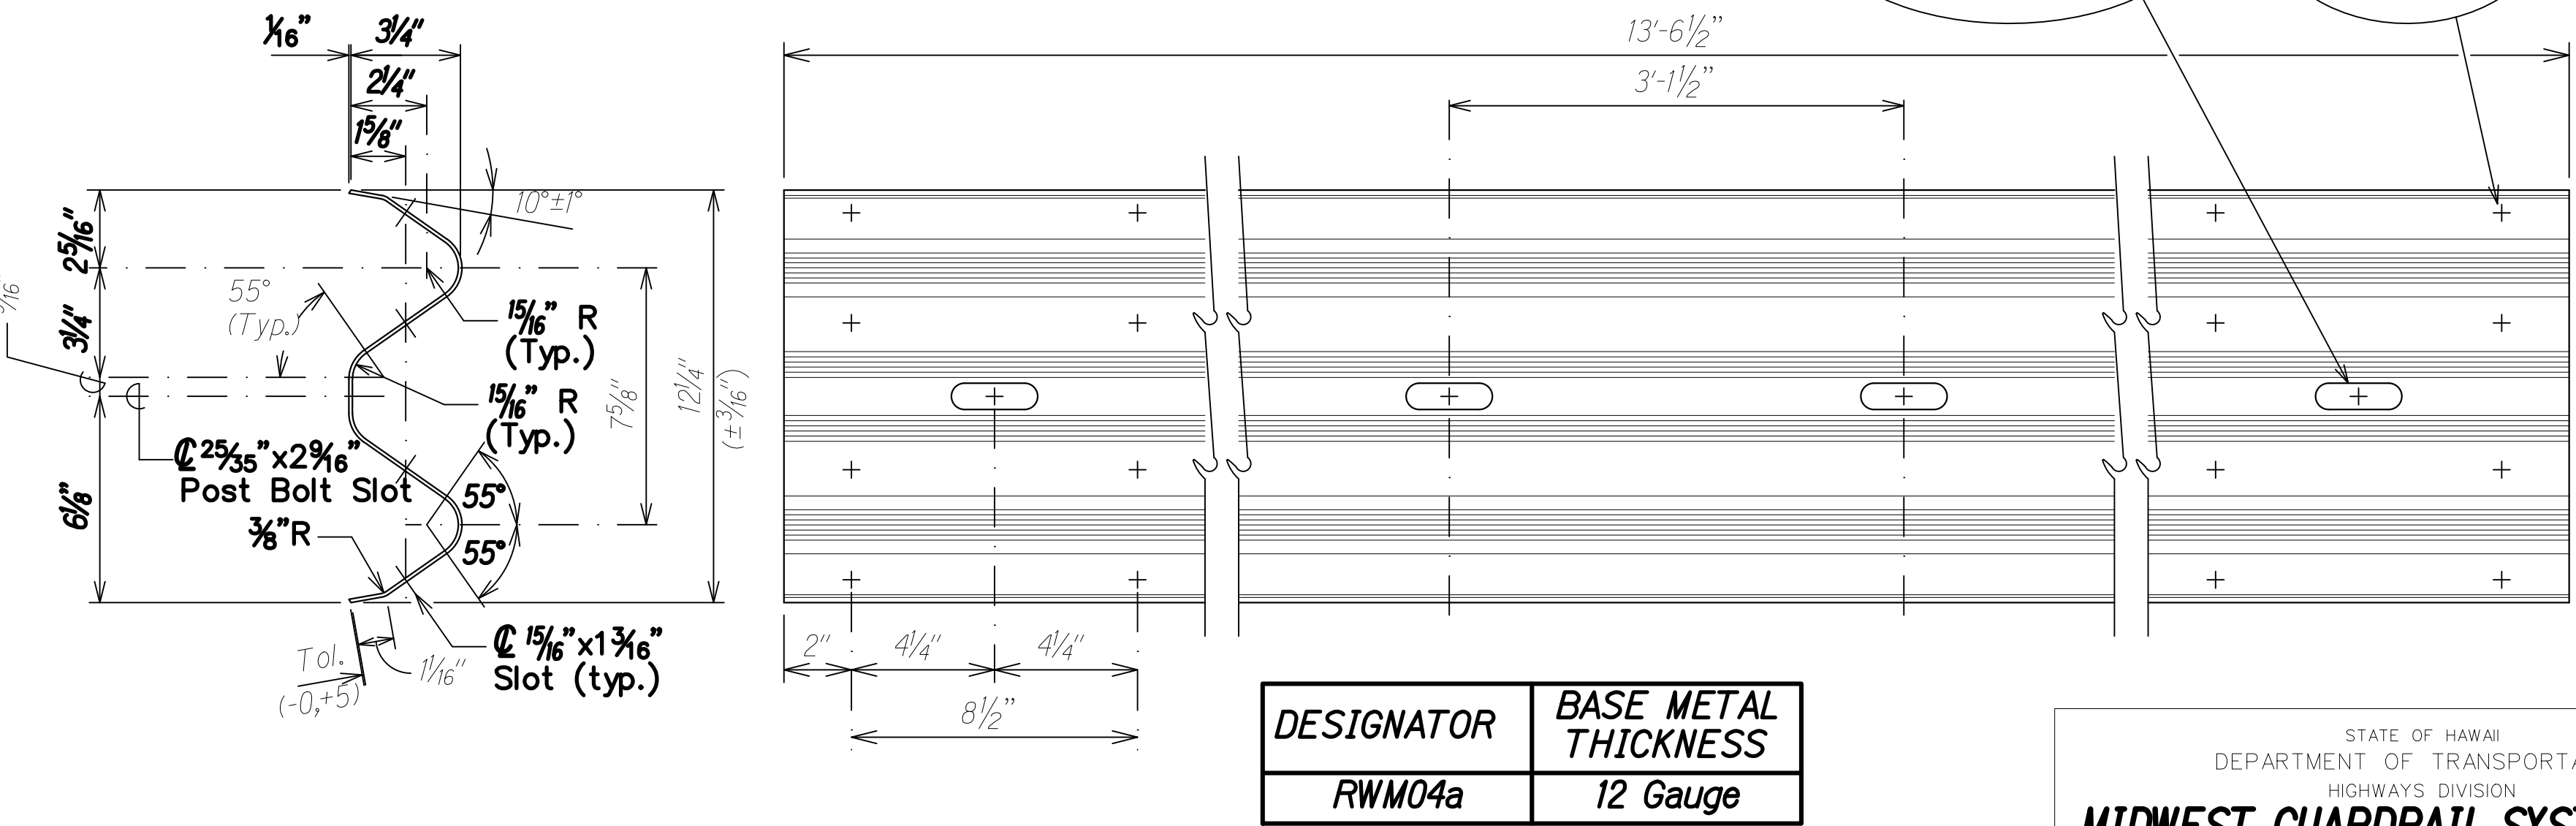

4 SPACE W-BEAM GUARDRAIL (RWM04a)

STATE OF HAWAII
DEPARTMENT OF TRANSPORTATION
HIGHWAYS DIVISION
**MIDWEST GUARDRAIL SYSTEM WITH
NO OFFSET BLOCK**
KUAMOO ROAD RESURFACING
Vicinity of UH Agricultural Station to
End of Kuamoo Road
Project No. 580A-01-22M
Date: April 2023
SHEET No. 1 OF 1 SHEETS