



FED. ROAD DIST. NO.	STATE	PROJ. NO.	FISCAL YEAR	SHEET NO.	TOTAL SHEETS
KAUAI	HAW.	580A-01-22M	2023	25	26

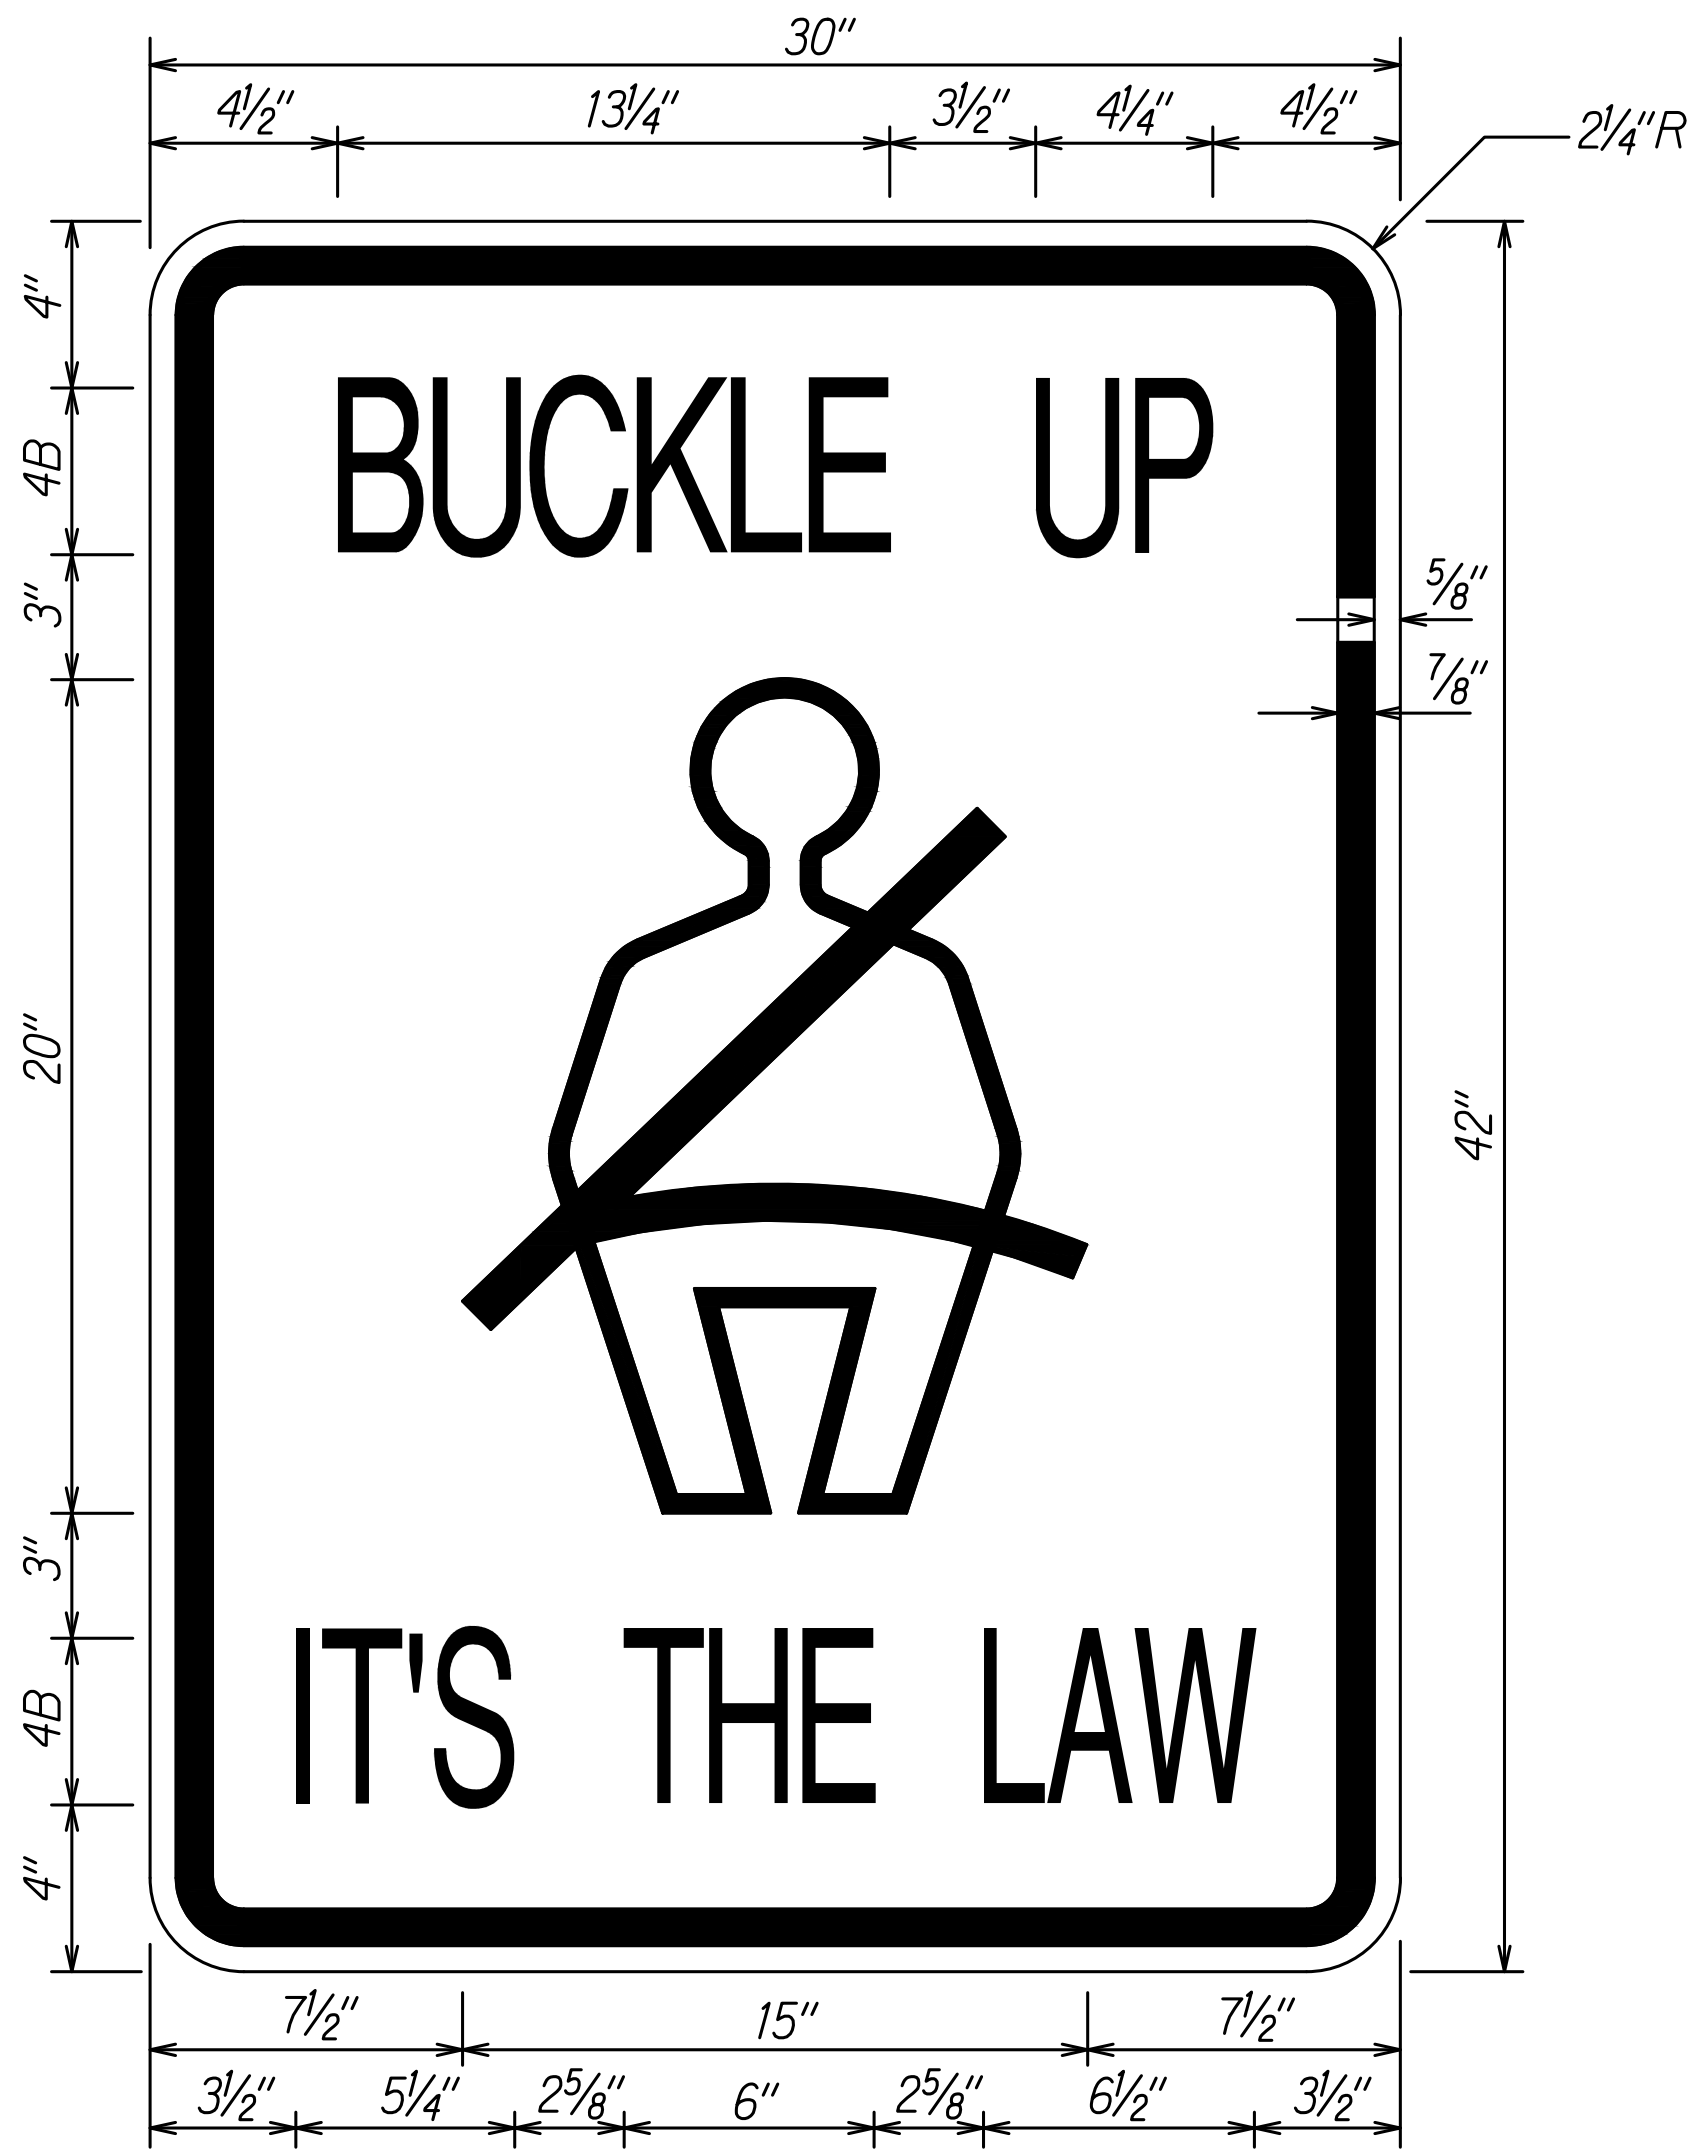

R16-1

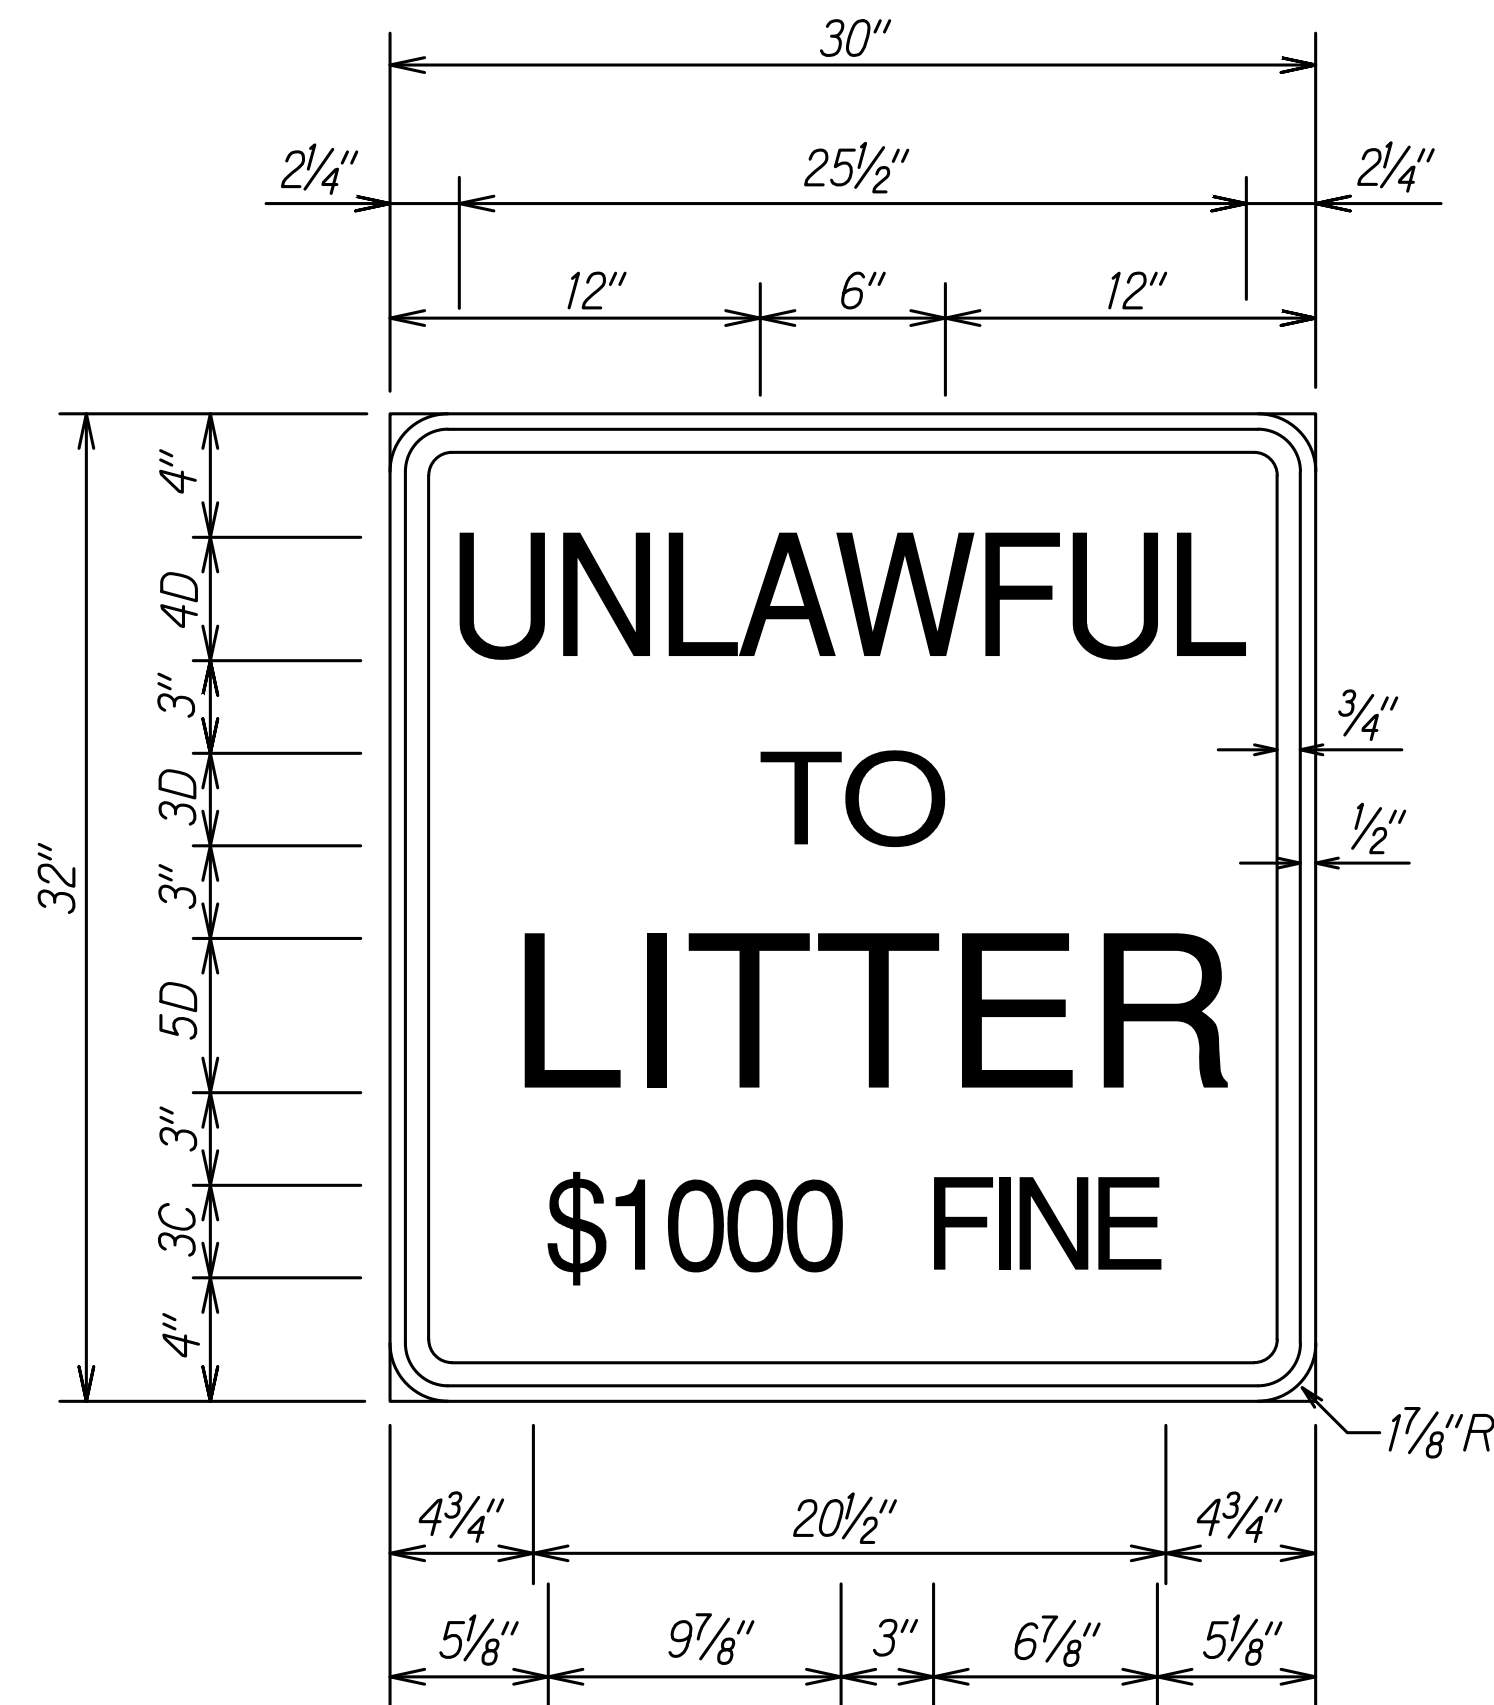

R15-1

ORIGINAL PLAN	SURVEY PLOTTED BY	DATE
NOTE BOOK	DRAWN BY	
	DESIGNED BY	
	QUANTITIES BY	
	CHECKED BY	

STATE OF HAWAII
DEPARTMENT OF TRANSPORTATION
HIGHWAYS DIVISION
MISCELLANEOUS DETAILS
KUAMOO ROAD RESURFACING
Vicinity of UH Agricultural Station to
End of Kuamoo Road
Project No. 580A-01-22M
Date: APRIL 2023

SHEET No. 1 OF 1 SHEETS