

INDEX TO DRAWINGS	
SHEET NO.	DESCRIPTION
1	TITLE SHEET
2	TYPICAL SECTIONS
3	PLAN
4-9	STANDARD DETAILS
10	PROJECT INFORMATION SIGN

SEPT. 70

Date

Phone-Loc

DESIGNER

PS&E By

Kauai District

Designed By

ORIGINAL	SURVEY PLOTTED BY	DATE
PLAN	DESIGNED BY	
NOTE BOOK	DRAWN BY	
NO.	CHECKED BY	
	QUANTITIES CHECKED BY	
	CHECKED BY	

STATE OF HAWAII

DEPARTMENT OF TRANSPORTATION

HIGHWAYS DIVISION


PLANS FOR

RESURFACING A PORTION OF MAALO ROAD


PROJECT NO. 583A-01-71

DISTRICT OF LIHUE

ISLAND OF KAUAI

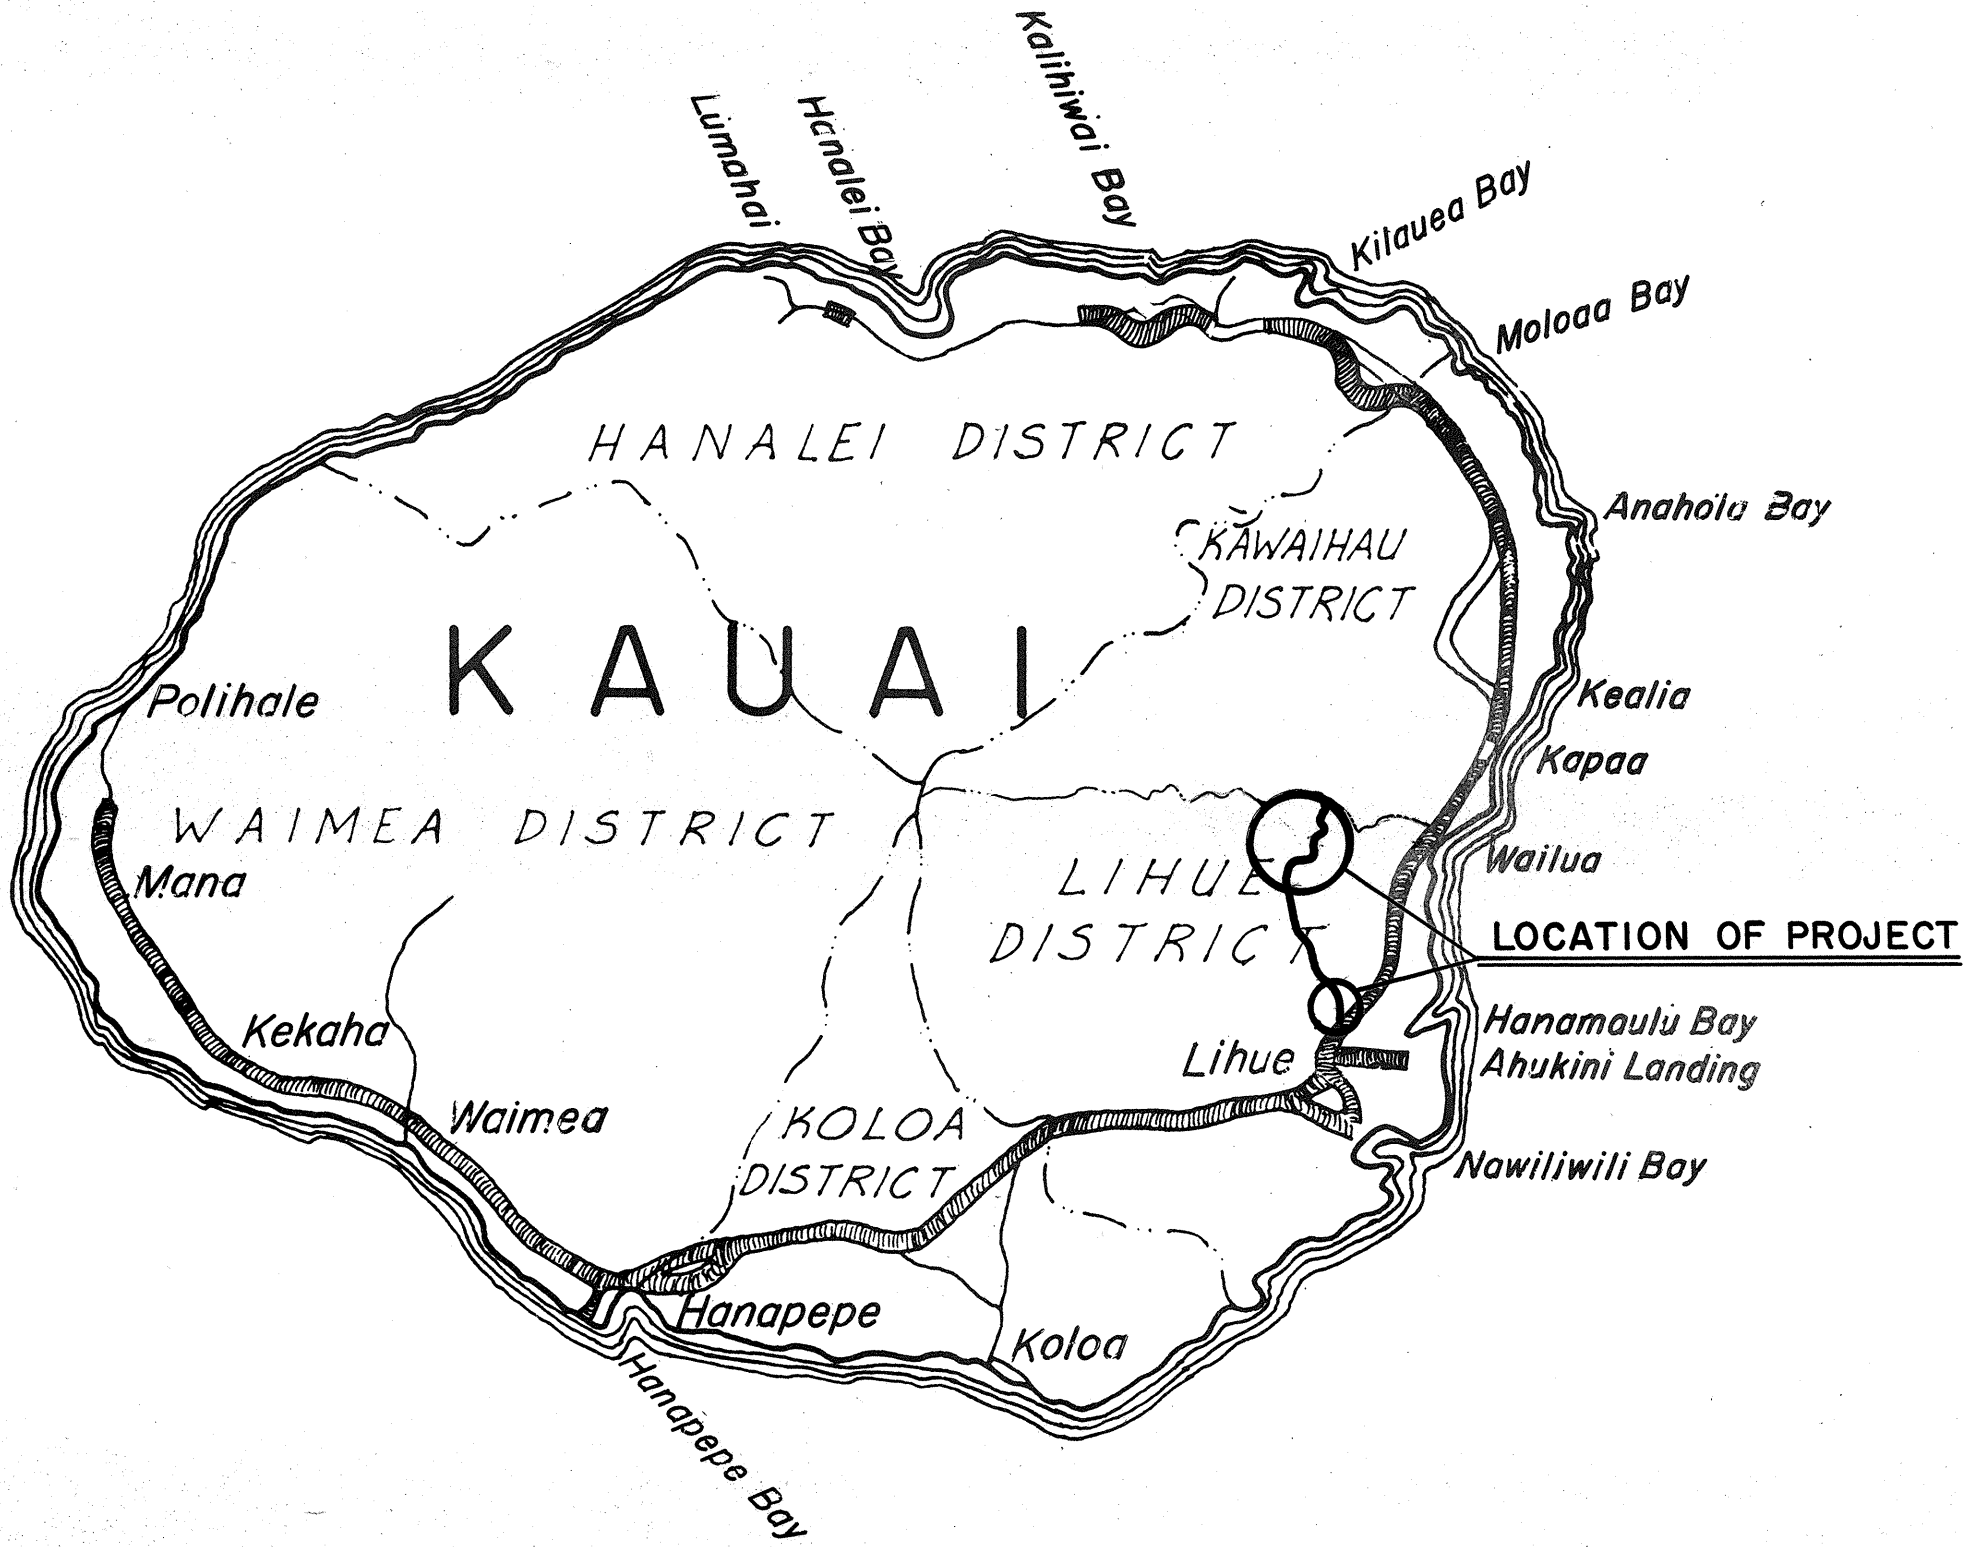

FEDERAL AID PROJECTS PREVIOUSLY CONSTRUCTED OR UNDER CONSTRUCTION

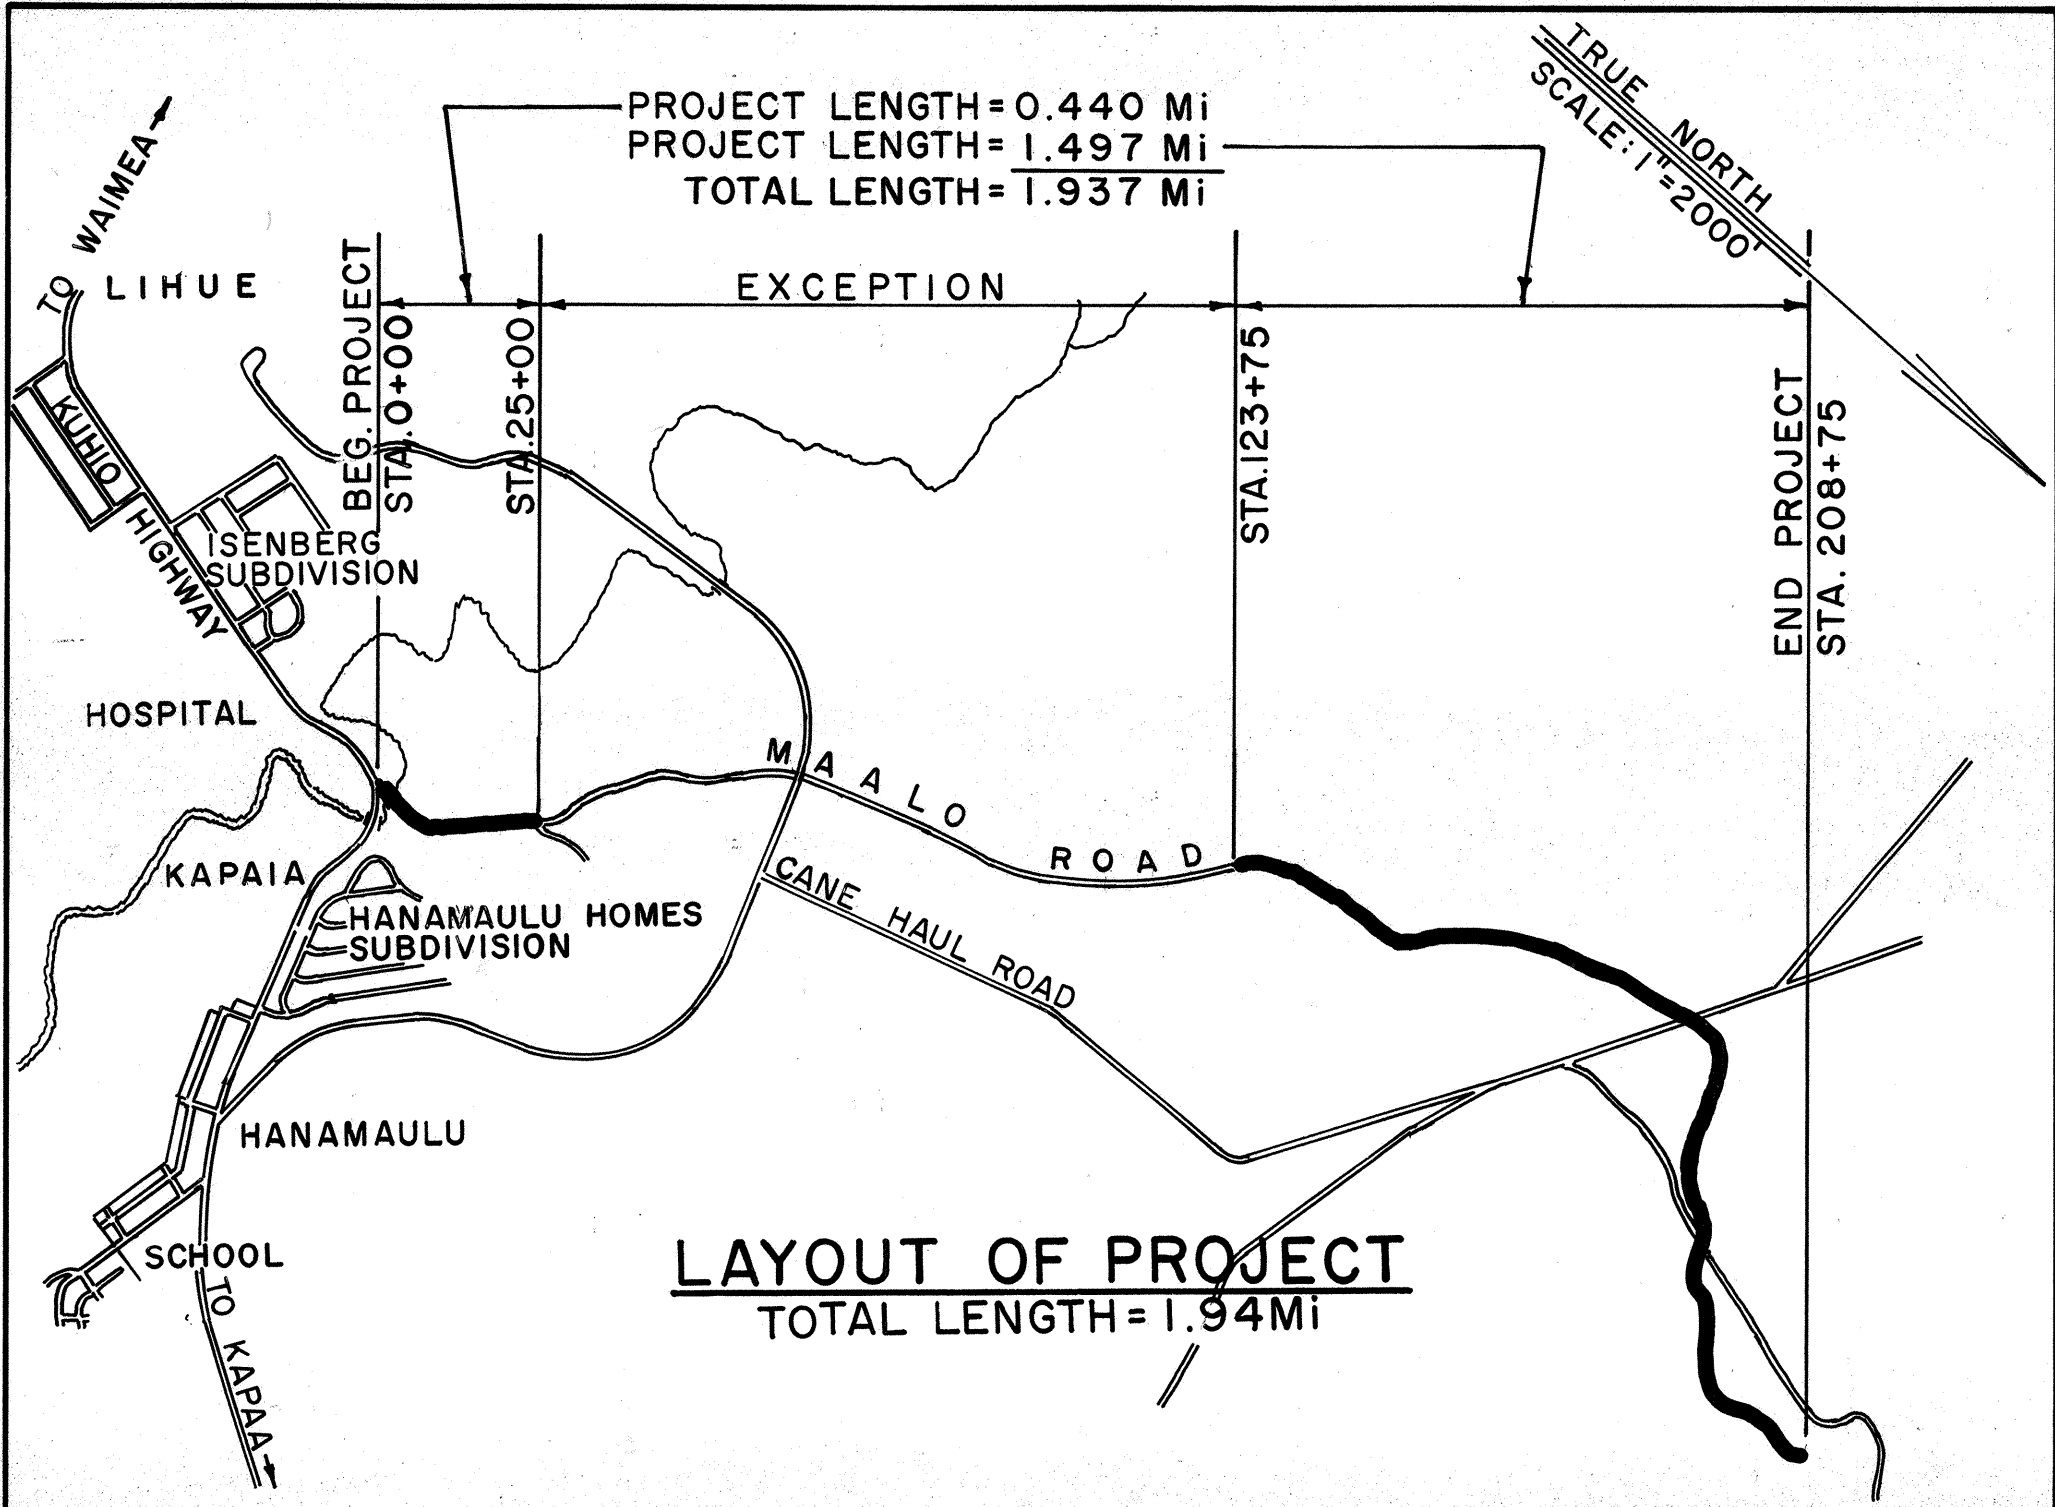

DEPARTMENT OF TRANSPORTATION

STATE OF HAWAII

APPROVED:

10/27/70

for DIR. OF TRANSPORTATION

DATE