


FED. ROAD DIST. NO.	STATE	PROJ. NO.	FISCAL YEAR	SHEET NO.	TOTAL SHEETS
HAWAII	HAW.	583A-01-01M	2004	21	33

TRUE NORTH
SCALE : 1" = 20'

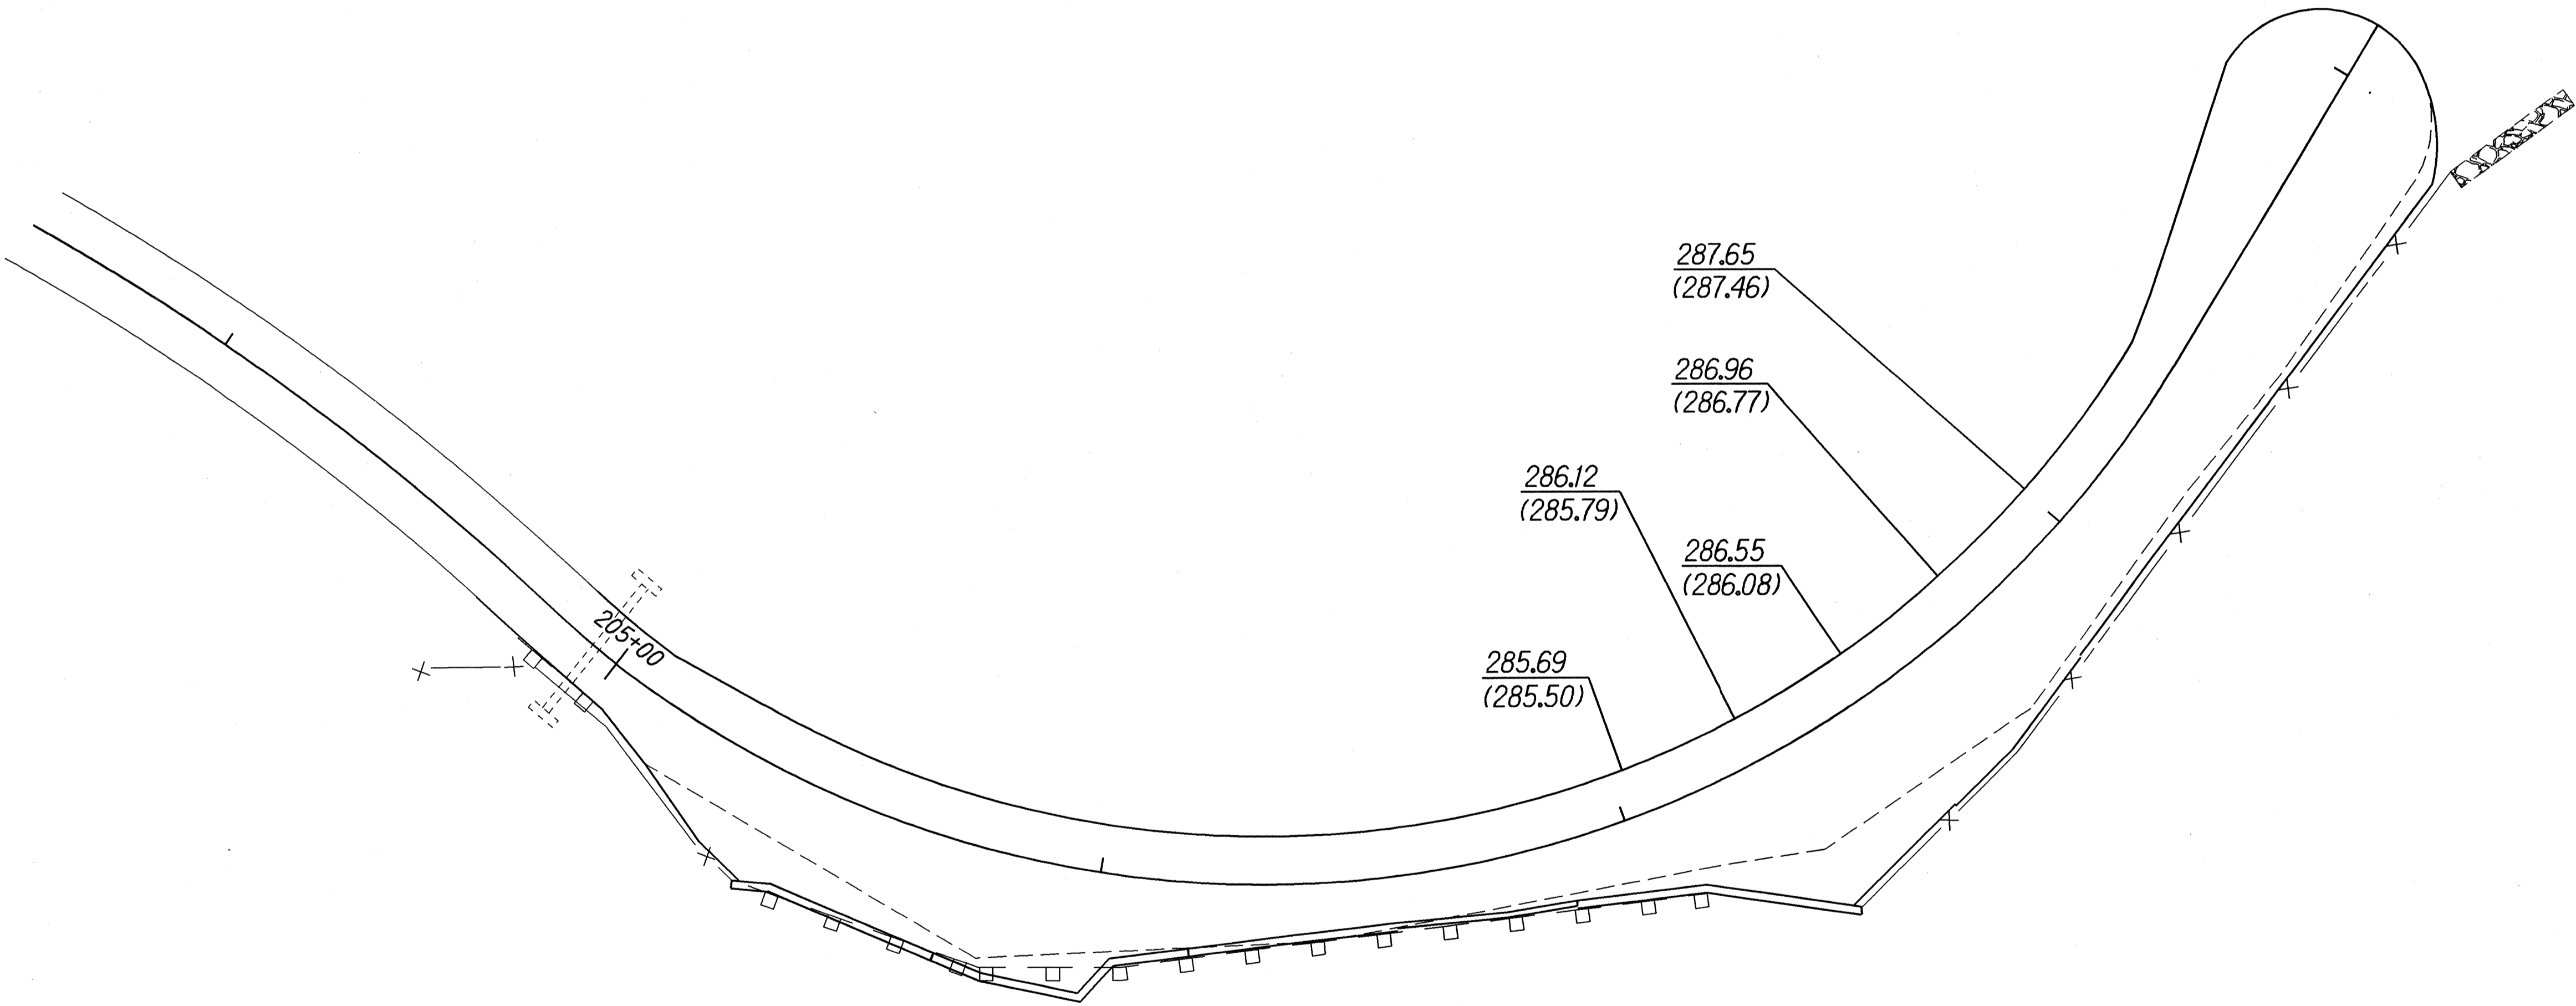

- Notes:
1. (xxx.xx) denotes approximate existing edge of pavement elevations.
 2. For pavement grades not shown, use 2 1/4" A.C. thickness and follow existing grades.

ORIGINAL PLAN	SURVEY PLOTTED BY	DATE
NOTE BOOK	DRAWN BY	Dec. 2003
DESIGNED BY	TRACED BY	
CHECKED BY	DESIGNED BY	
	CHECKED BY	

STATE OF HAWAII
DEPARTMENT OF TRANSPORTATION
HIGHWAYS DIVISION

PAVEMENT GRADES
MAALO ROAD RESURFACING
Vicinity of Wallua Falls
Project No. 583A-01-01M

Scale: 1"=20'
SHEET No. 1 OF 1 SHEETS

Date: Aug. 2003