


FED. ROAD DIST. NO.	STATE	PROJ. NO.	FISCAL YEAR	SHEET NO.	TOTAL SHEETS
HAWAII	HAW.	583A-01-01M	2004	27	33

PAVEMENT MARKING SUMMARY		
DESCRIPTION		QUANTITY
PAVEMENT MARKERS		
TYPE A _____	—	EA.
TYPE C _____	—	EA.
TYPE D _____	245	EA.
TYPE H _____	—	EA.
TYPE J _____	—	EA.
* TAPE - TYPE I OR THERMOPLASTIC EXTRUSION		
4-INCH PAVEMENT STRIPE (WHITE) _____	—	L.F.
4-INCH PAVEMENT STRIPE (YELLOW) _____	—	L.F.
8-INCH PAVEMENT STRIPE (WHITE) _____	—	L.F.
12-INCH PAVEMENT STRIPE (WHITE) _____	—	L.F.
12-INCH PAVEMENT STRIPE (YELLOW) _____	—	L.F.
DOUBLE 4-INCH PAVEMENT STRIPE (YELLOW) _____	4,900	L.F.
PARKING STALLS 4-INCH PAVEMENT STRIPE (WHITE) _____	200	L.F.
** TAPE - TYPE II OR THERMOPLASTIC EXTRUSION		
4-INCH PAVEMENT STRIPE (WHITE) _____	—	L.F.
4-INCH PAVEMENT STRIPE (YELLOW) _____	—	L.F.
8-INCH PAVEMENT STRIPE (WHITE) _____	—	L.F.
12-INCH PAVEMENT STRIPE (WHITE) _____	—	L.F.
12-INCH PAVEMENT STRIPE (YELLOW) _____	—	L.F.
DOUBLE 4-INCH PAVEMENT STRIPE (YELLOW) _____	—	L.F.
*** TAPE - TYPE III OR THERMOPLASTIC EXTRUSION		
4-INCH PAVEMENT STRIPE (WHITE) _____	—	L.F.
4-INCH PAVEMENT STRIPE (YELLOW) _____	—	L.F.
8-INCH PAVEMENT STRIPE (WHITE) _____	—	L.F.
12-INCH PAVEMENT STRIPE (WHITE) _____	—	L.F.
CROSSWALK MARKINGS _____	—	LANE
PAVEMENT ARROW _____	—	EA.
PAVEMENT WORD _____	—	EA.

- Notes:
- * Tape, Type I or Thermoplastic Extrusion (No passing zones, channelizing lines, solid lines or pavement arrows)
 - ** Tape, Type II or Thermoplastic Extrusion (Transverse median markings, transverse shoulder markings, channelizing islands, or edge striping)
 - *** Tape, Type III, or Thermoplastic Extrusion (Guide lines, stop lines, extension of edge lines, or crosswalk markings)

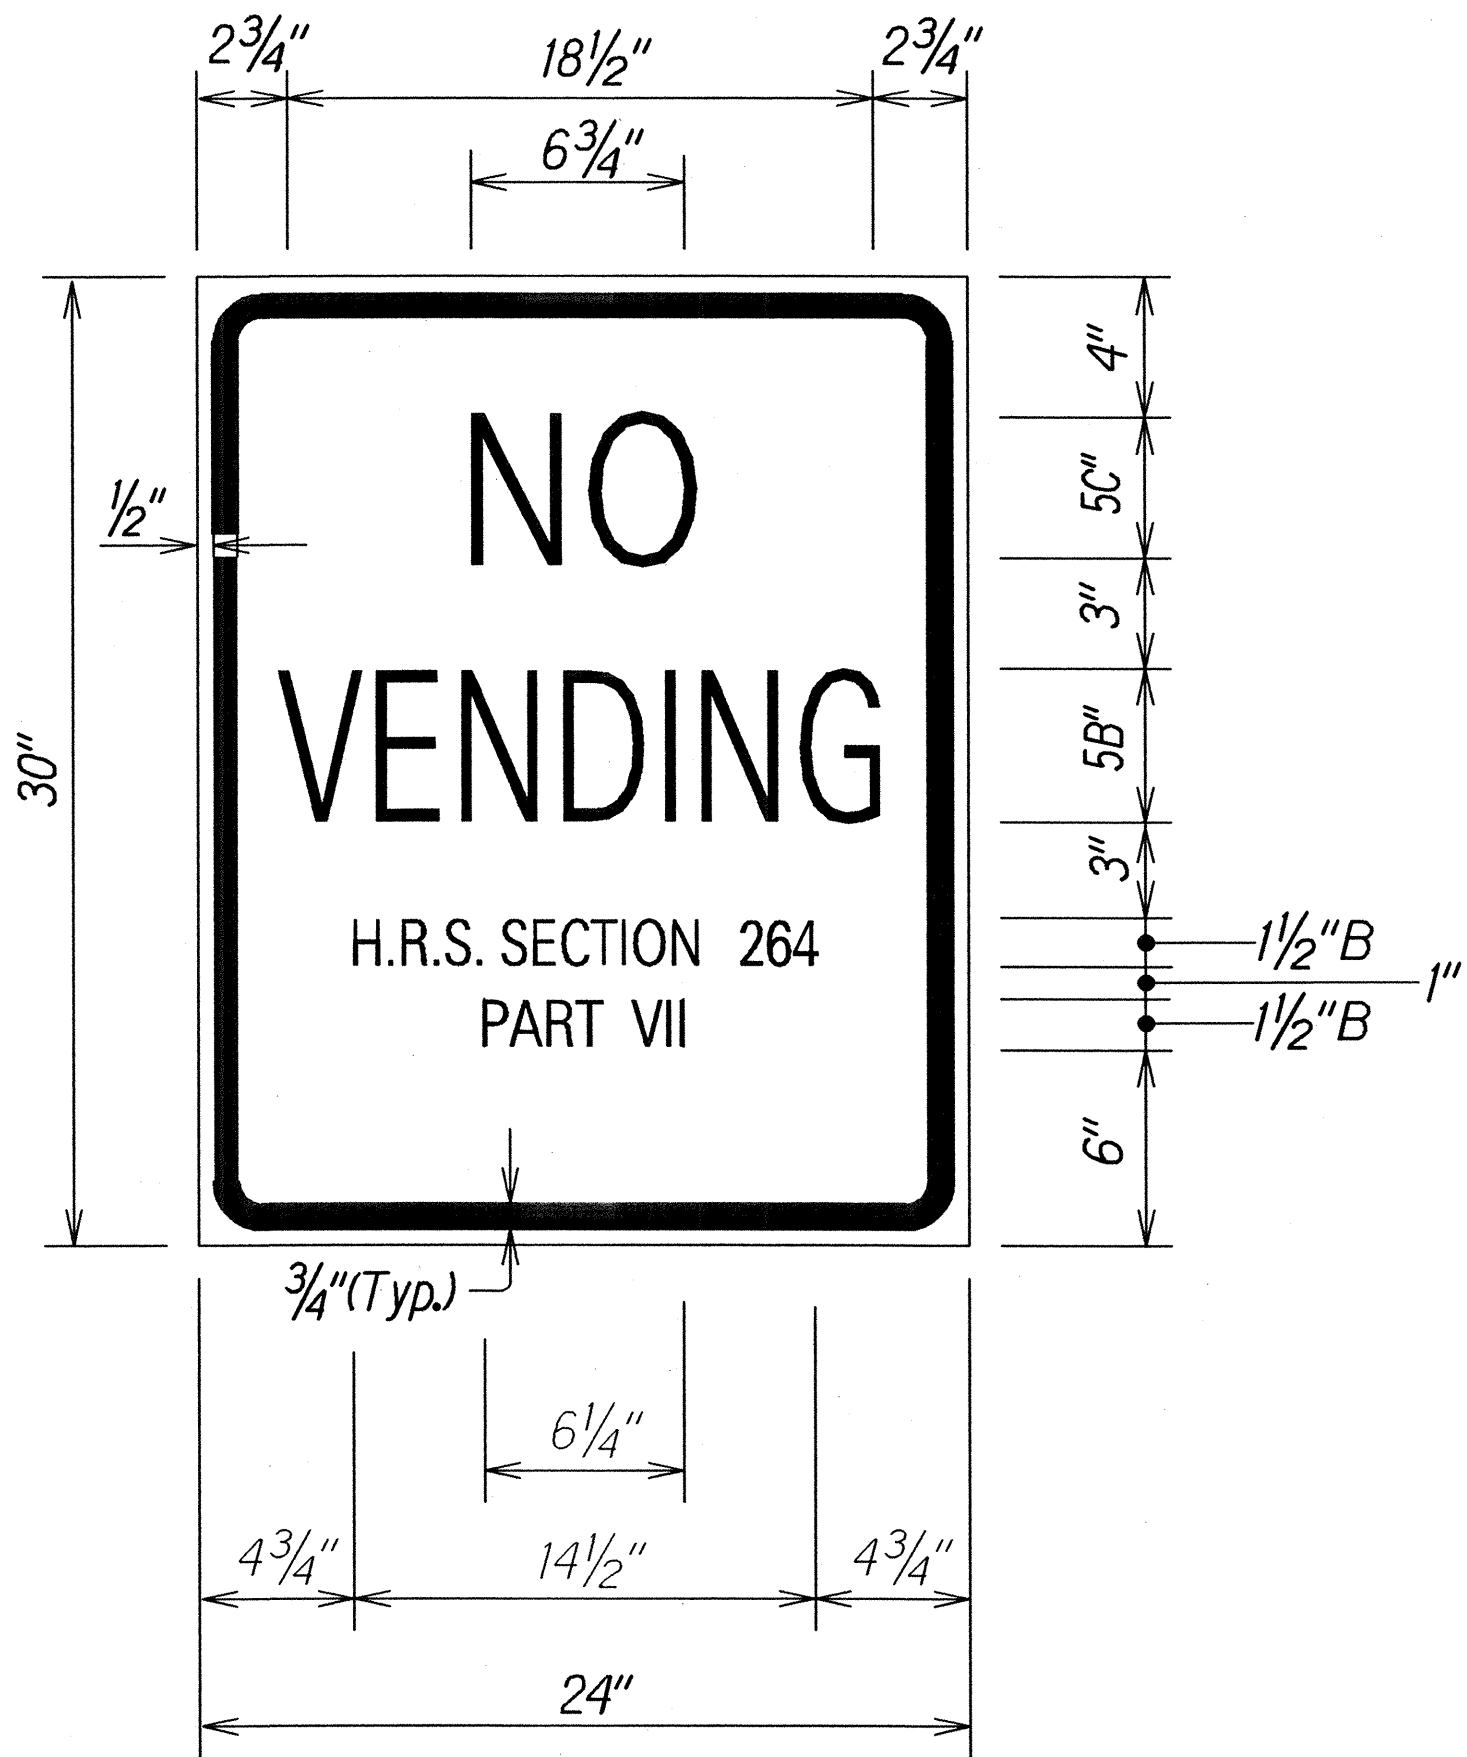

R8-10A
Scale: 2" = 1'-0"

NOTE: Sign shall be constructed with extruded aluminum panels per Standard Specifications.

- LEGEND:
- Lettering - Red
 - Arrows - Red
 - Border - Red
 - Background - White

STATE OF HAWAII DEPARTMENT OF TRANSPORTATION HIGHWAYS DIVISION
PAVEMENT MARKING SUMMARY
MAALO ROAD RESURFACING Vicinity of Wailua Falls Project No. 583A-01-01M
Date: Aug. 2003
SHEET No. 1 OF 1 SHEETS