
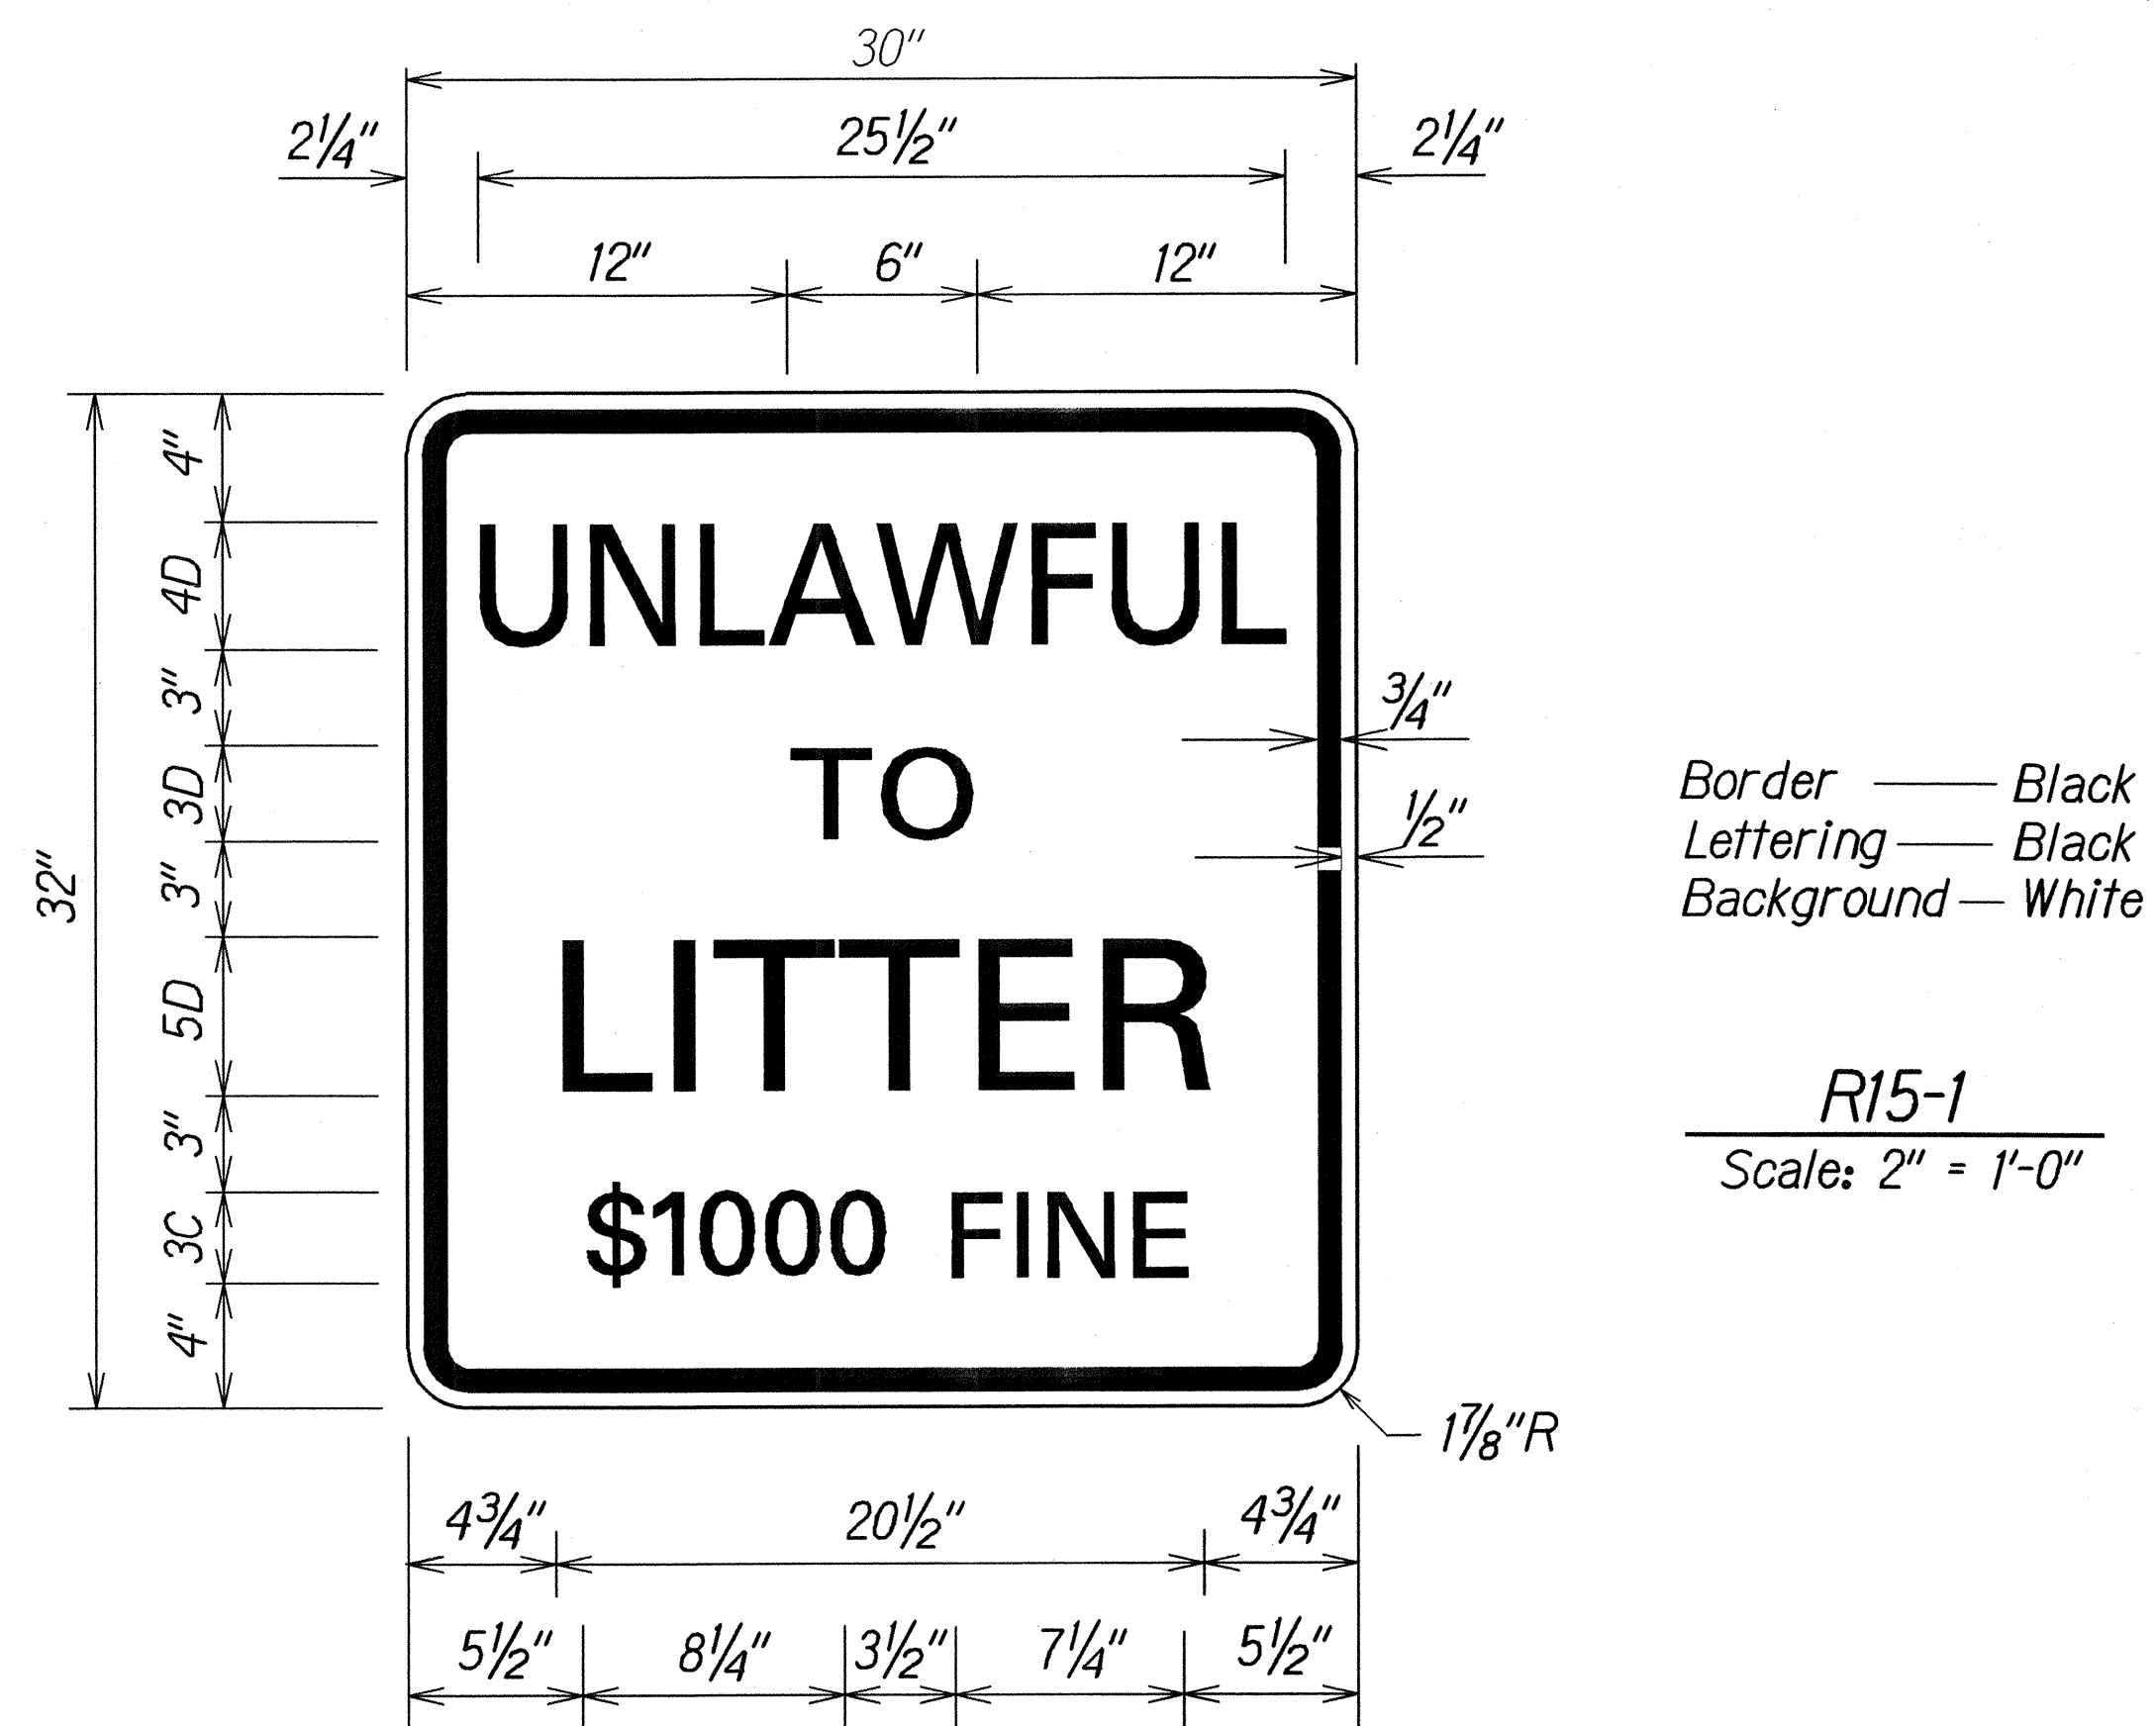
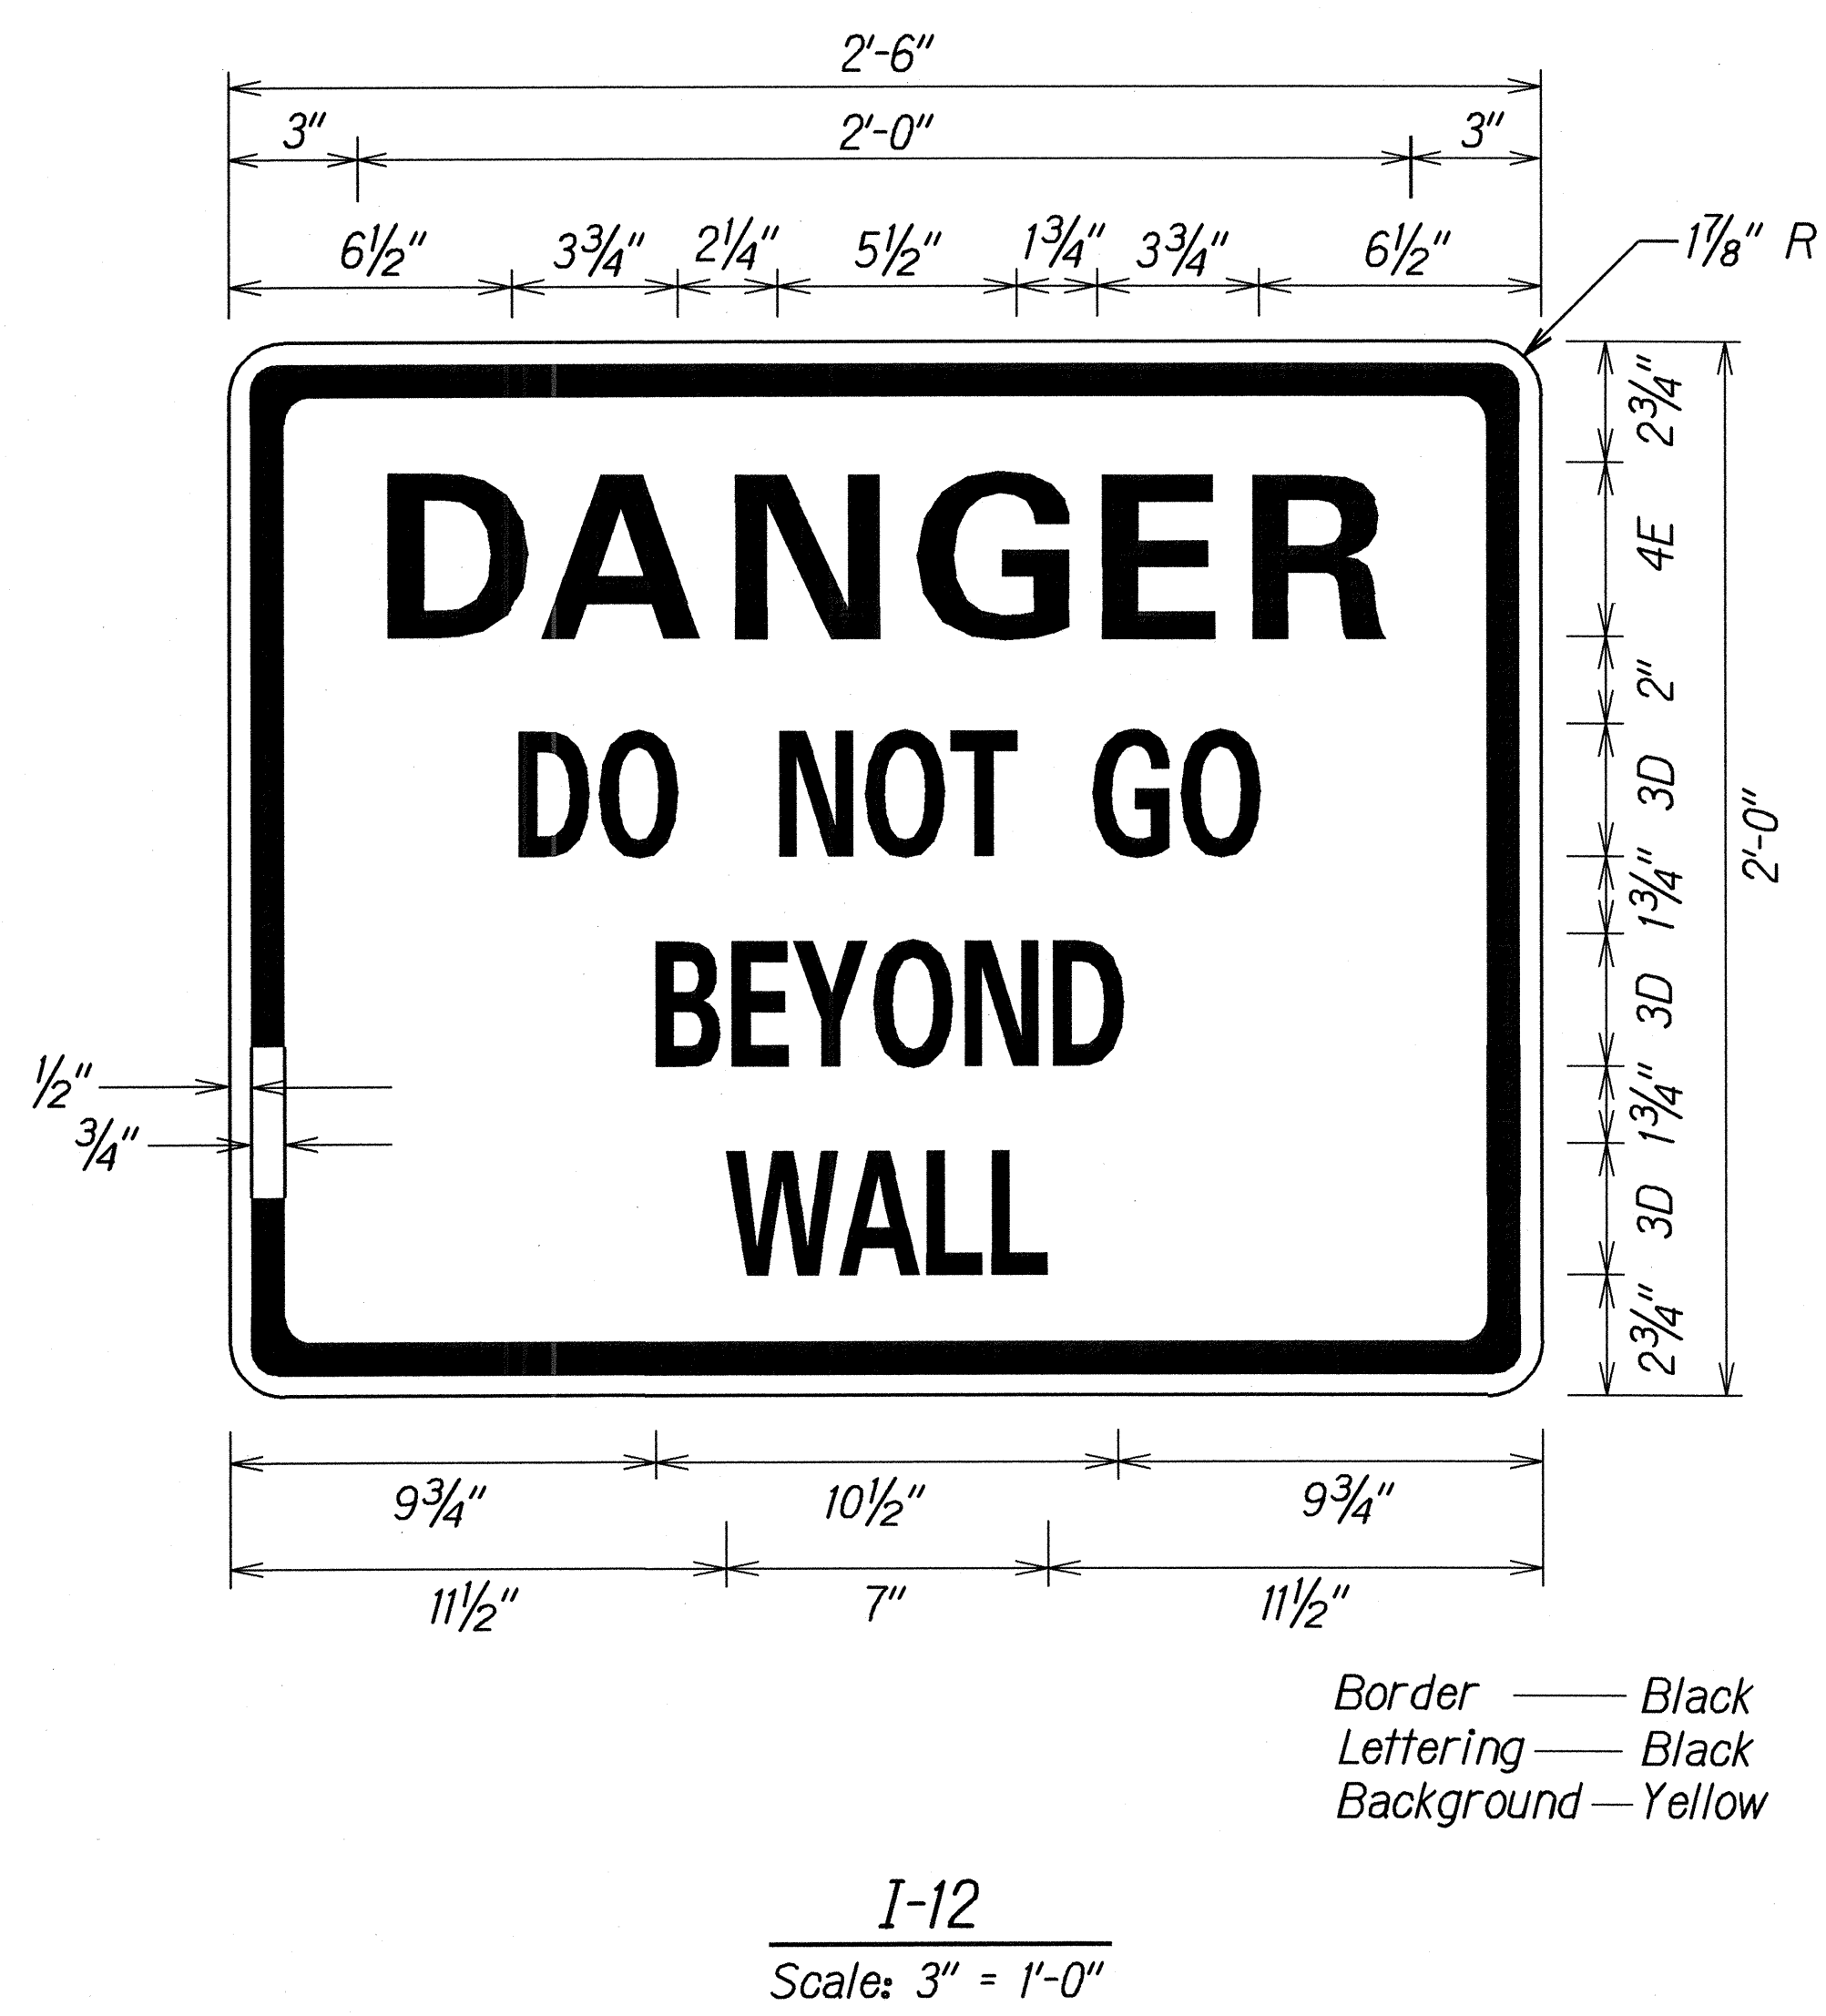
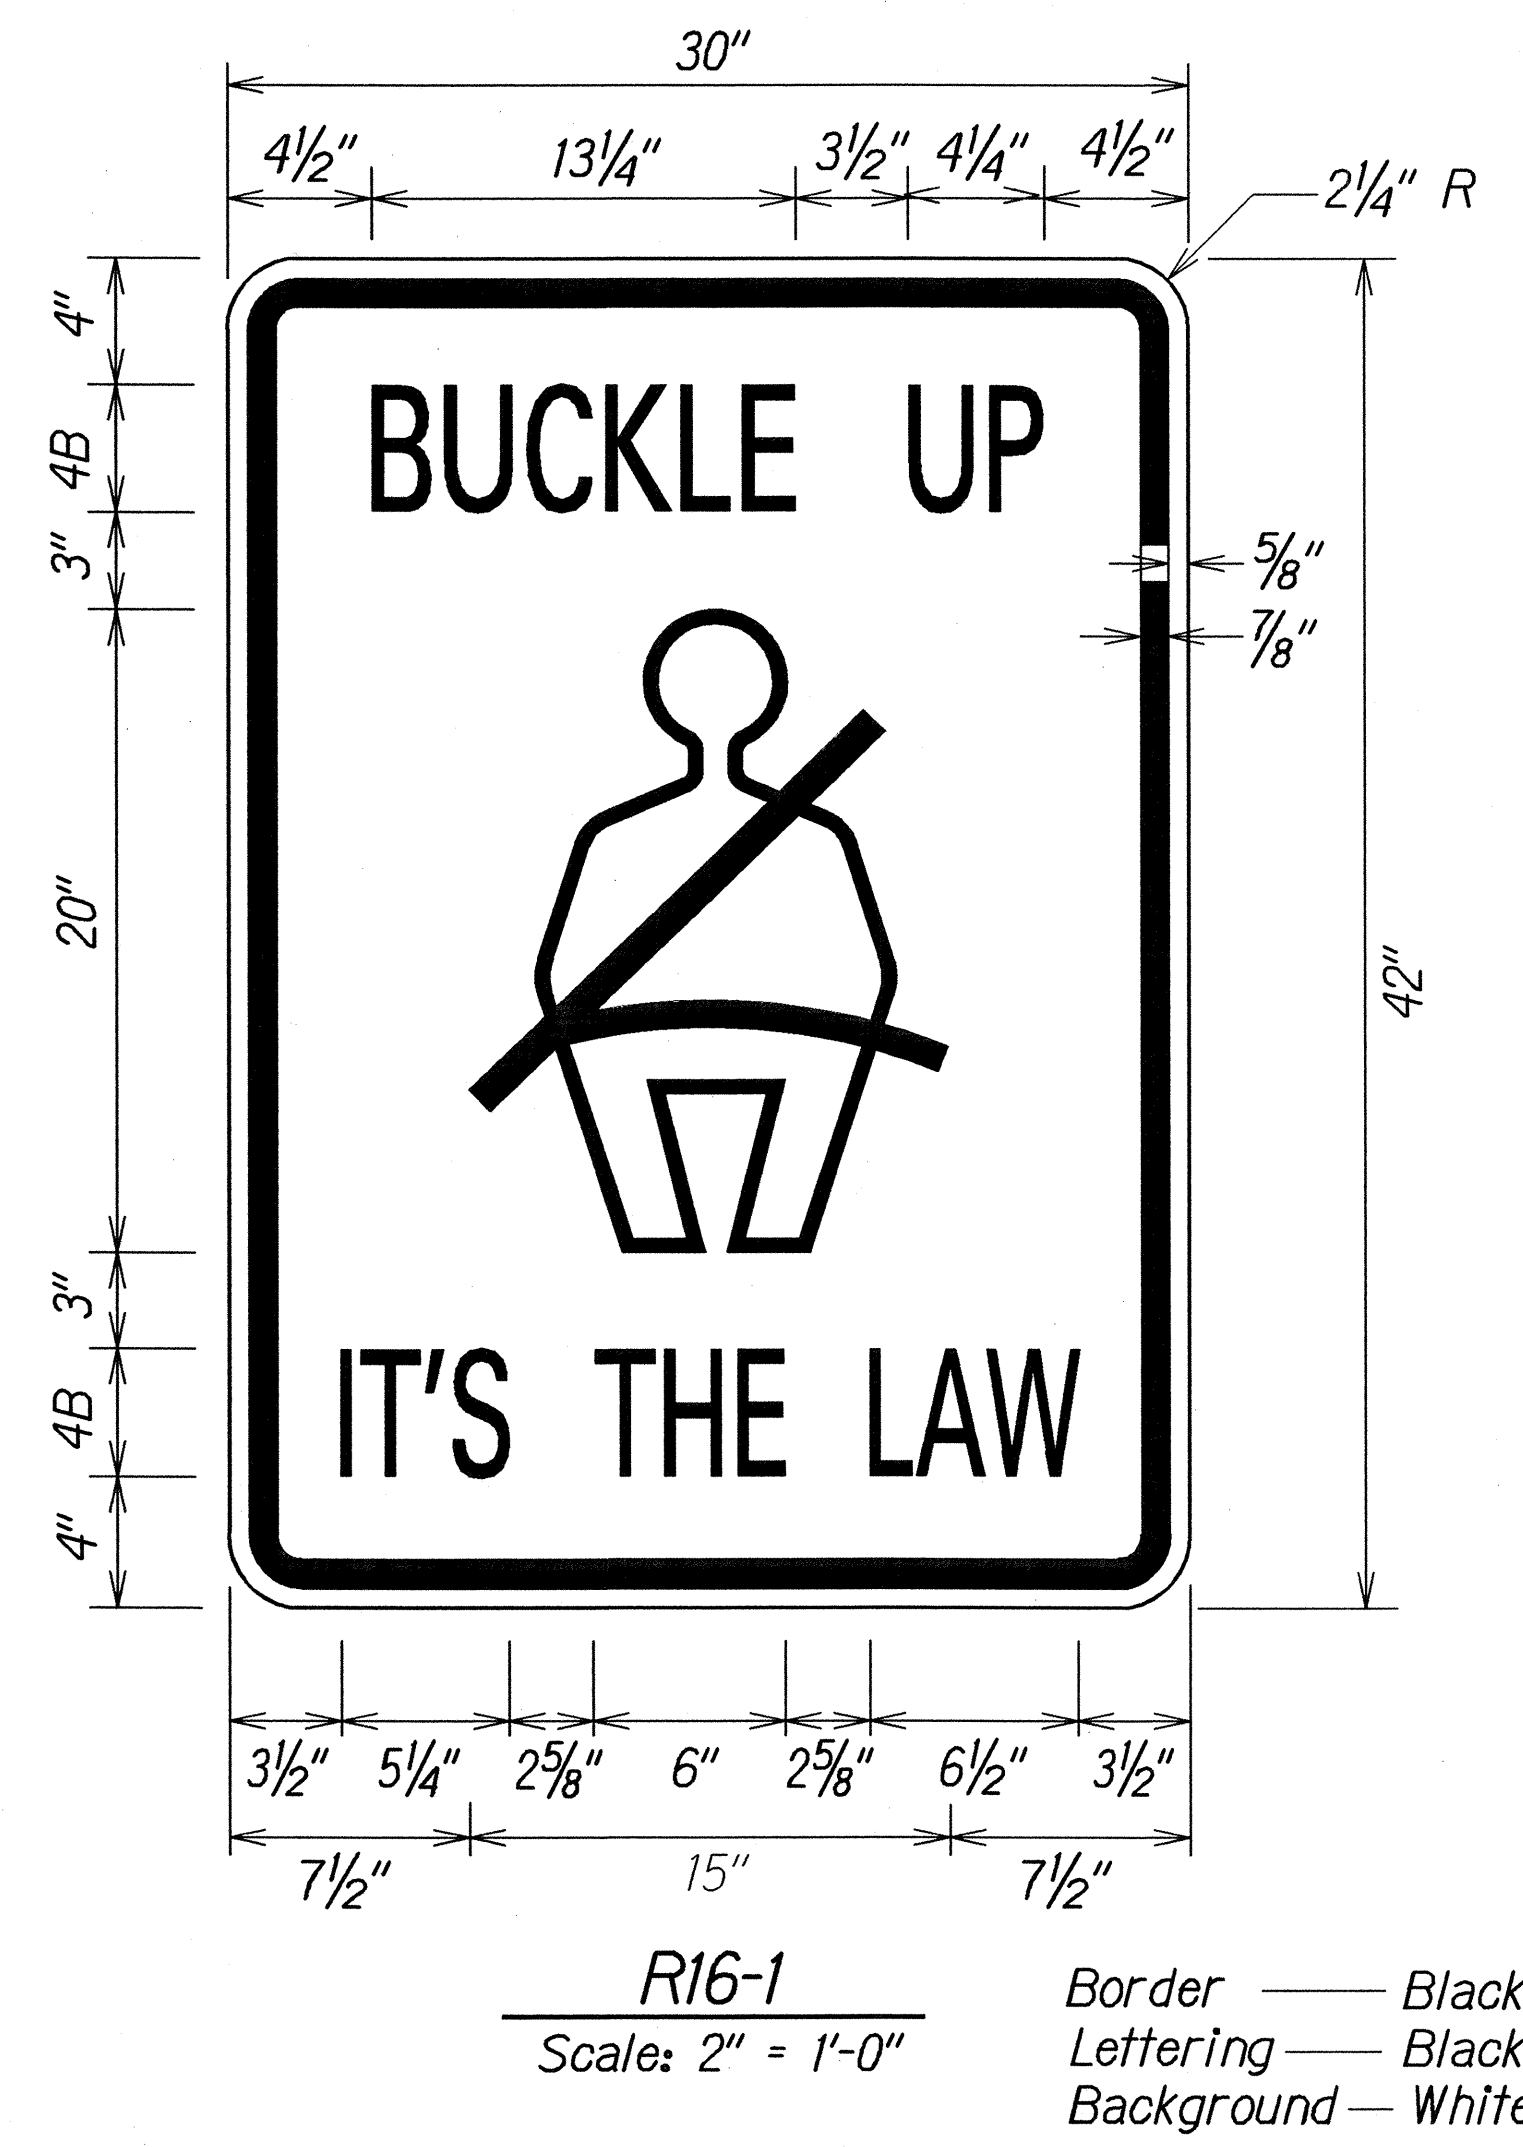
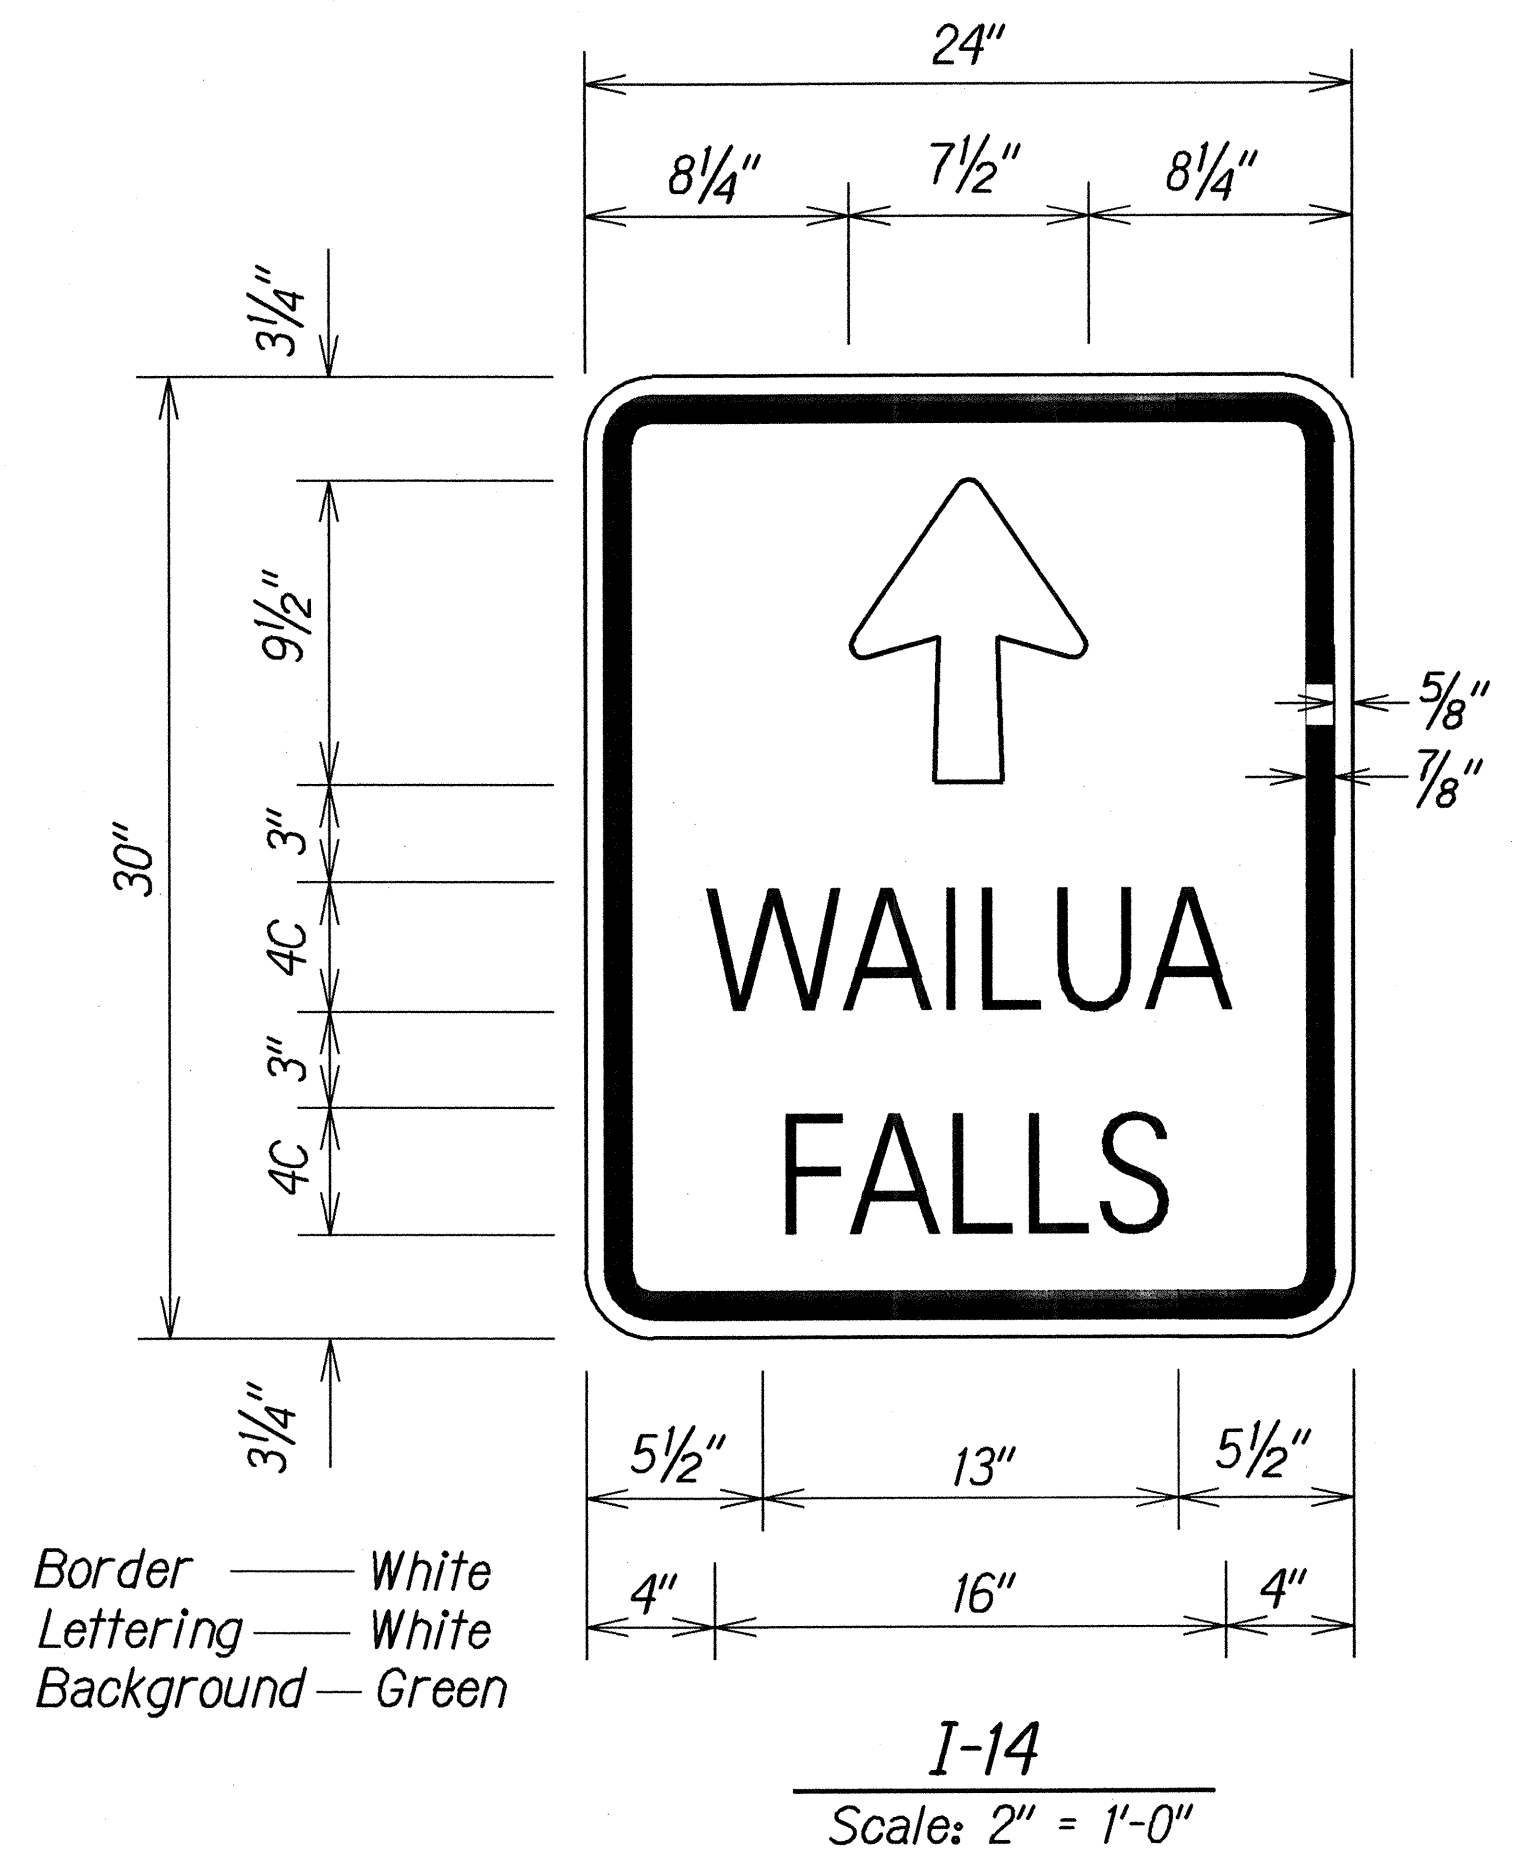


FED. ROAD DIST. NO.	STATE	PROJ. NO.	FISCAL YEAR	SHEET NO.	TOTAL SHEETS
HAWAII	HAW.	583A-01-01M	2004	28	33

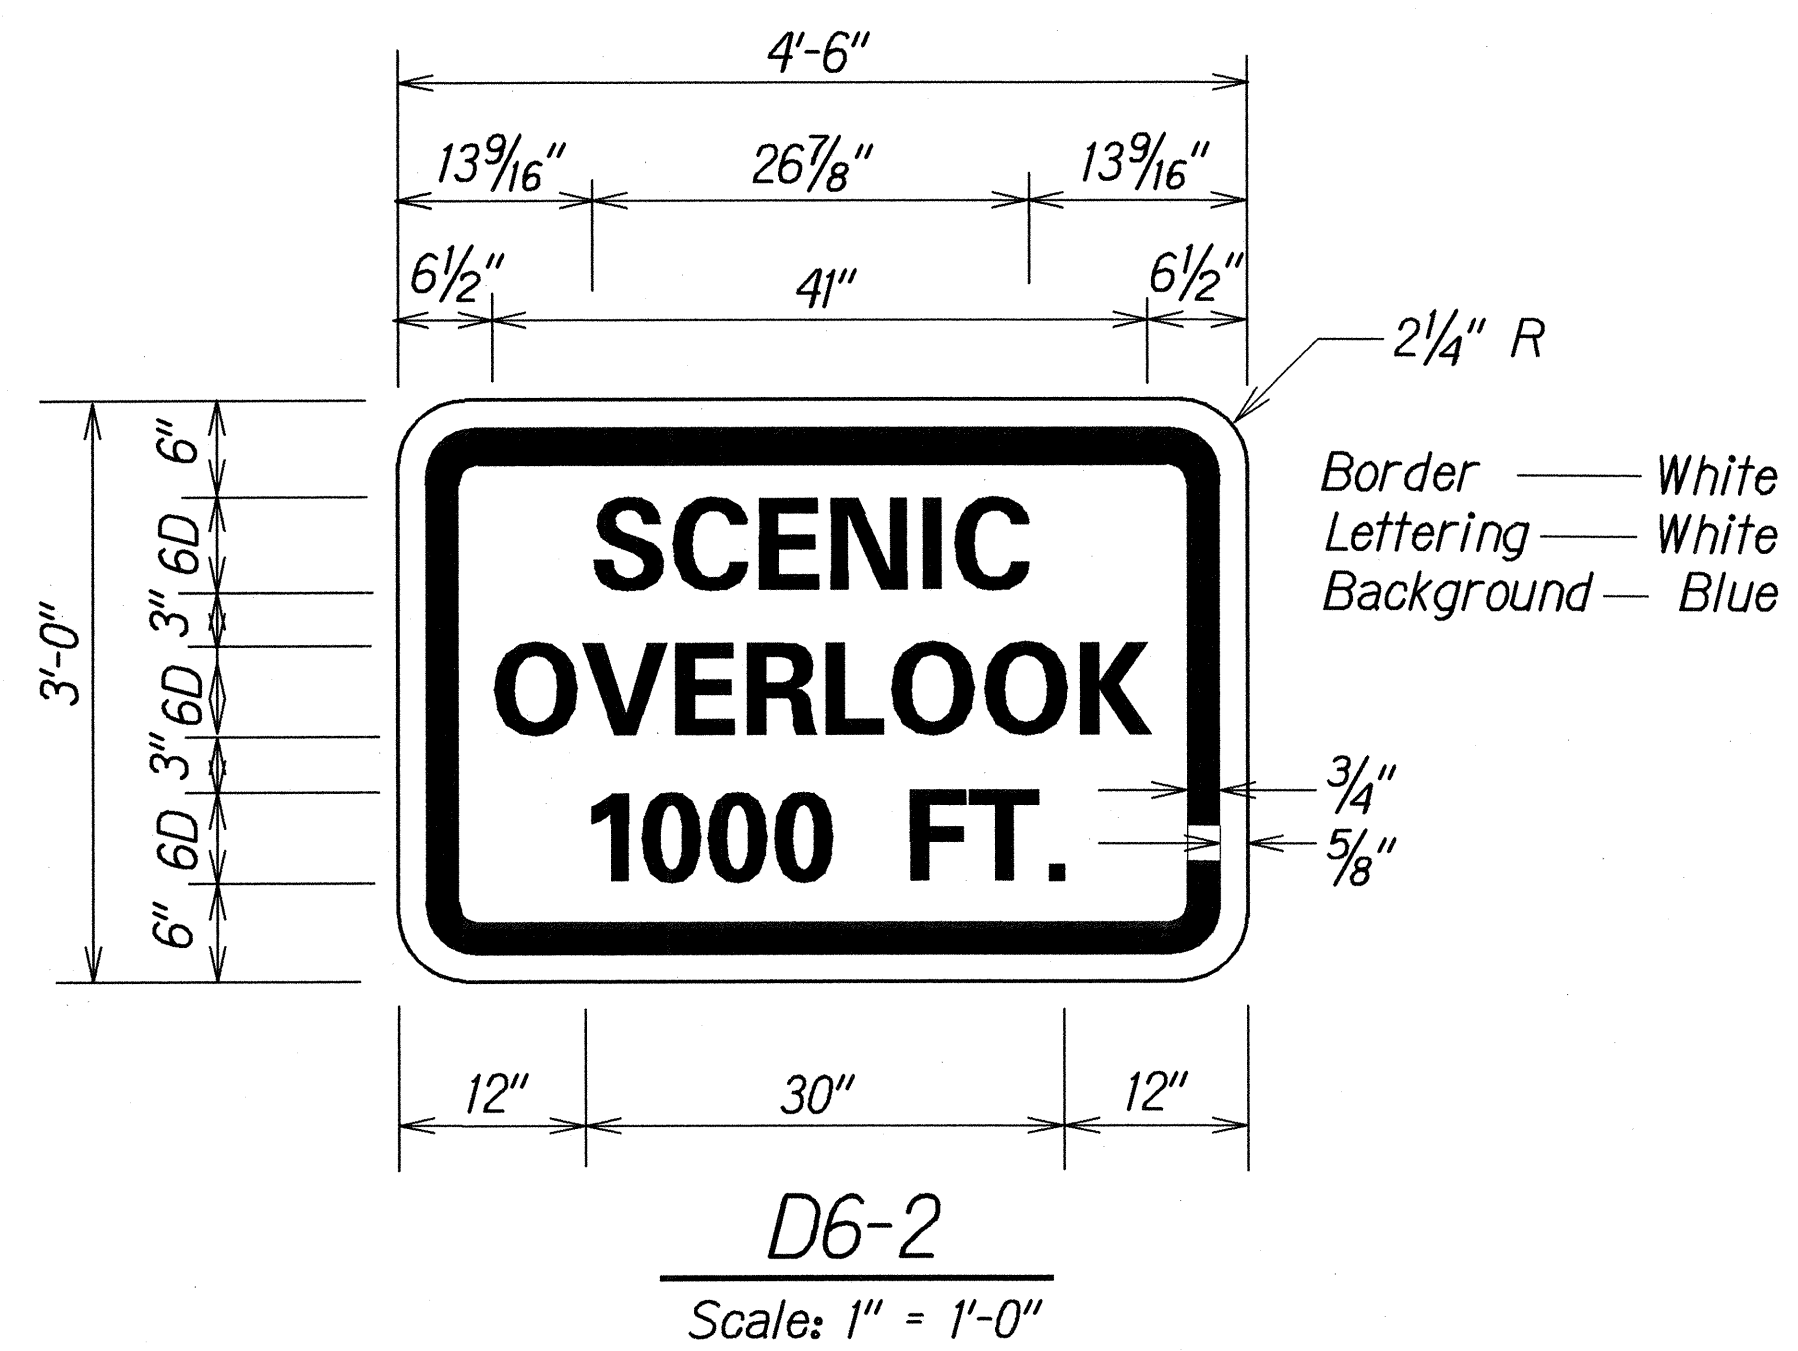

STATE OF HAWAII
DEPARTMENT OF TRANSPORTATION
HIGHWAYS DIVISION

SIGN DETAILS

MAALO ROAD RESURFACING
Vicinity of Wailua Falls
Project No. 583A-01-01M

Scale: As Shown Date: Aug. 2003

SHEET No. 1 OF 1 SHEETS

ORIGINAL PLAN	SURVEY PLOTTED BY	DATE
NOTE BOOK	DRAWN BY	Dec. 2003
DESIGNED BY	DESIGNED BY	
CHECKED BY	CHECKED BY	