



FED. ROAD DIST. NO.	STATE	PROJ. NO.	FISCAL YEAR	SHEET NO.	TOTAL SHEETS
HAWAII	HAW.	583A-01-01M	2004	6	33

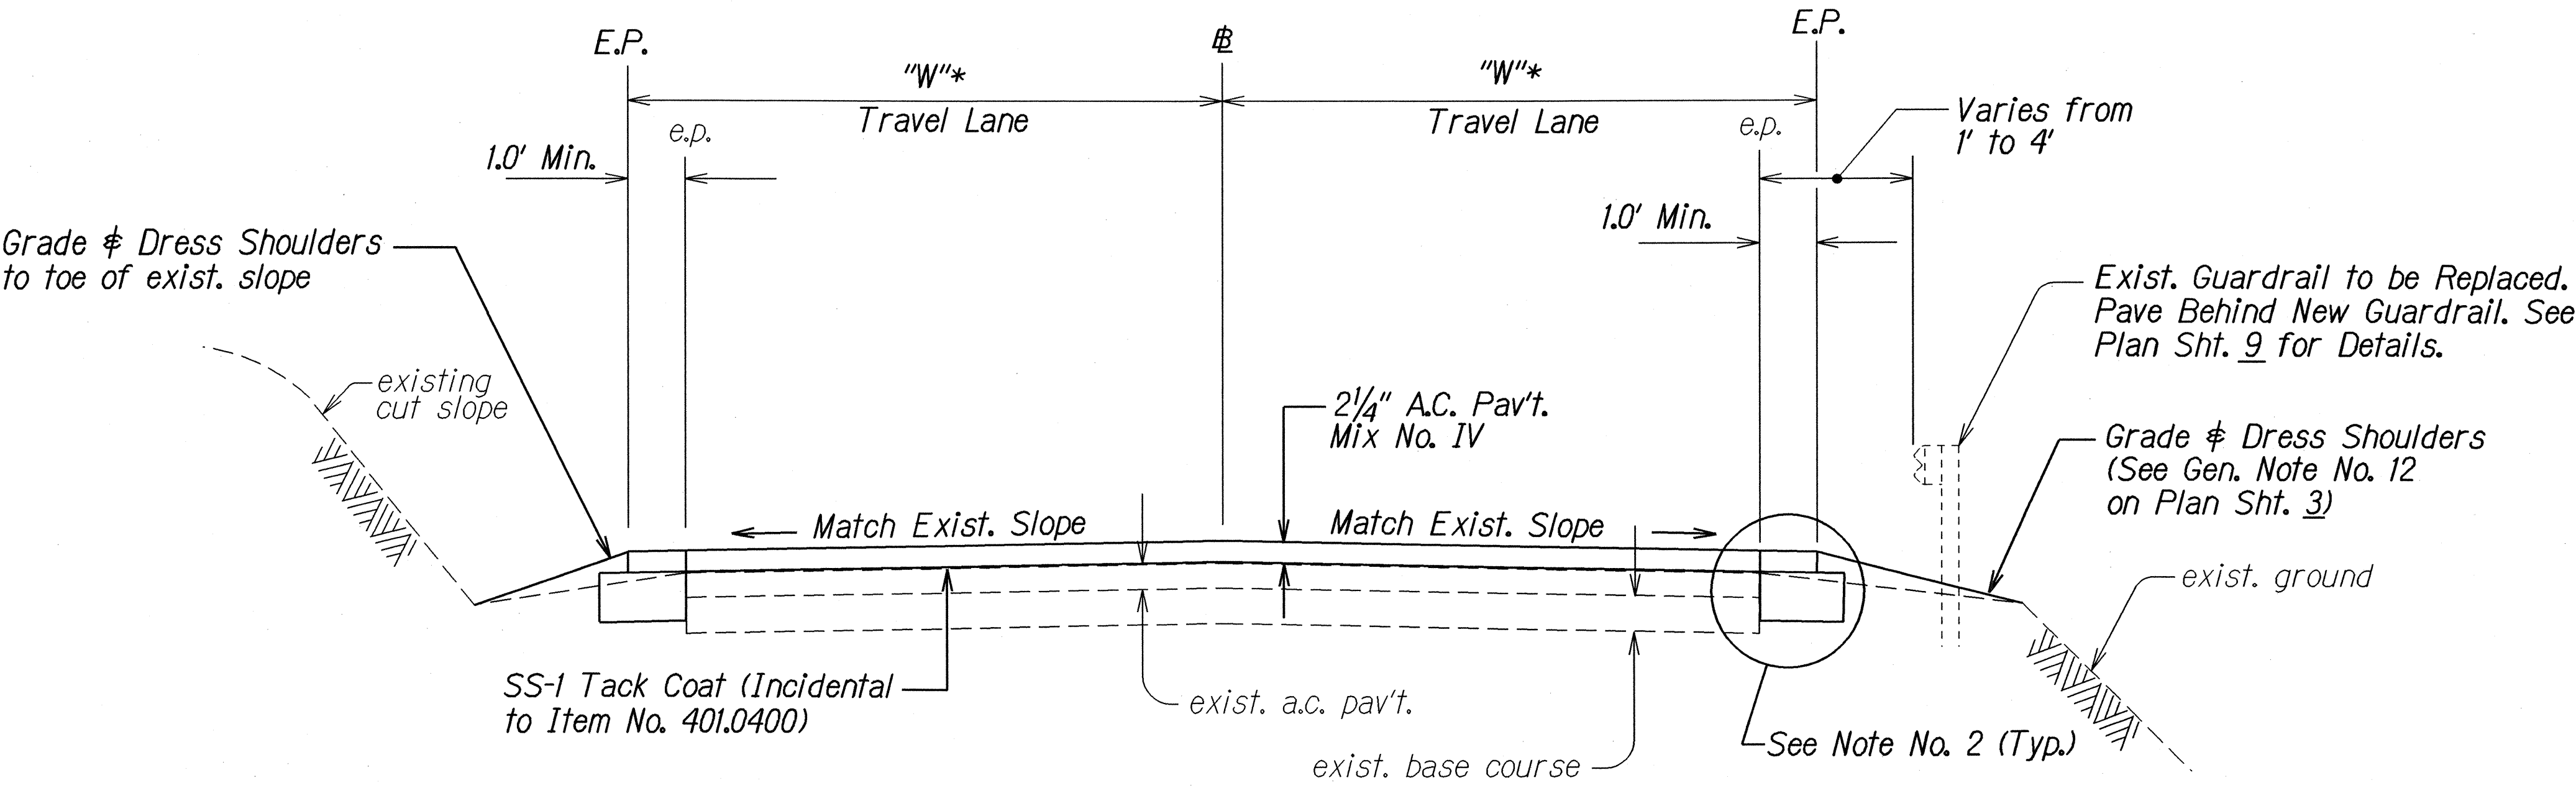

TANGENT SECTION
Scale: 3/8" = 1'-0"

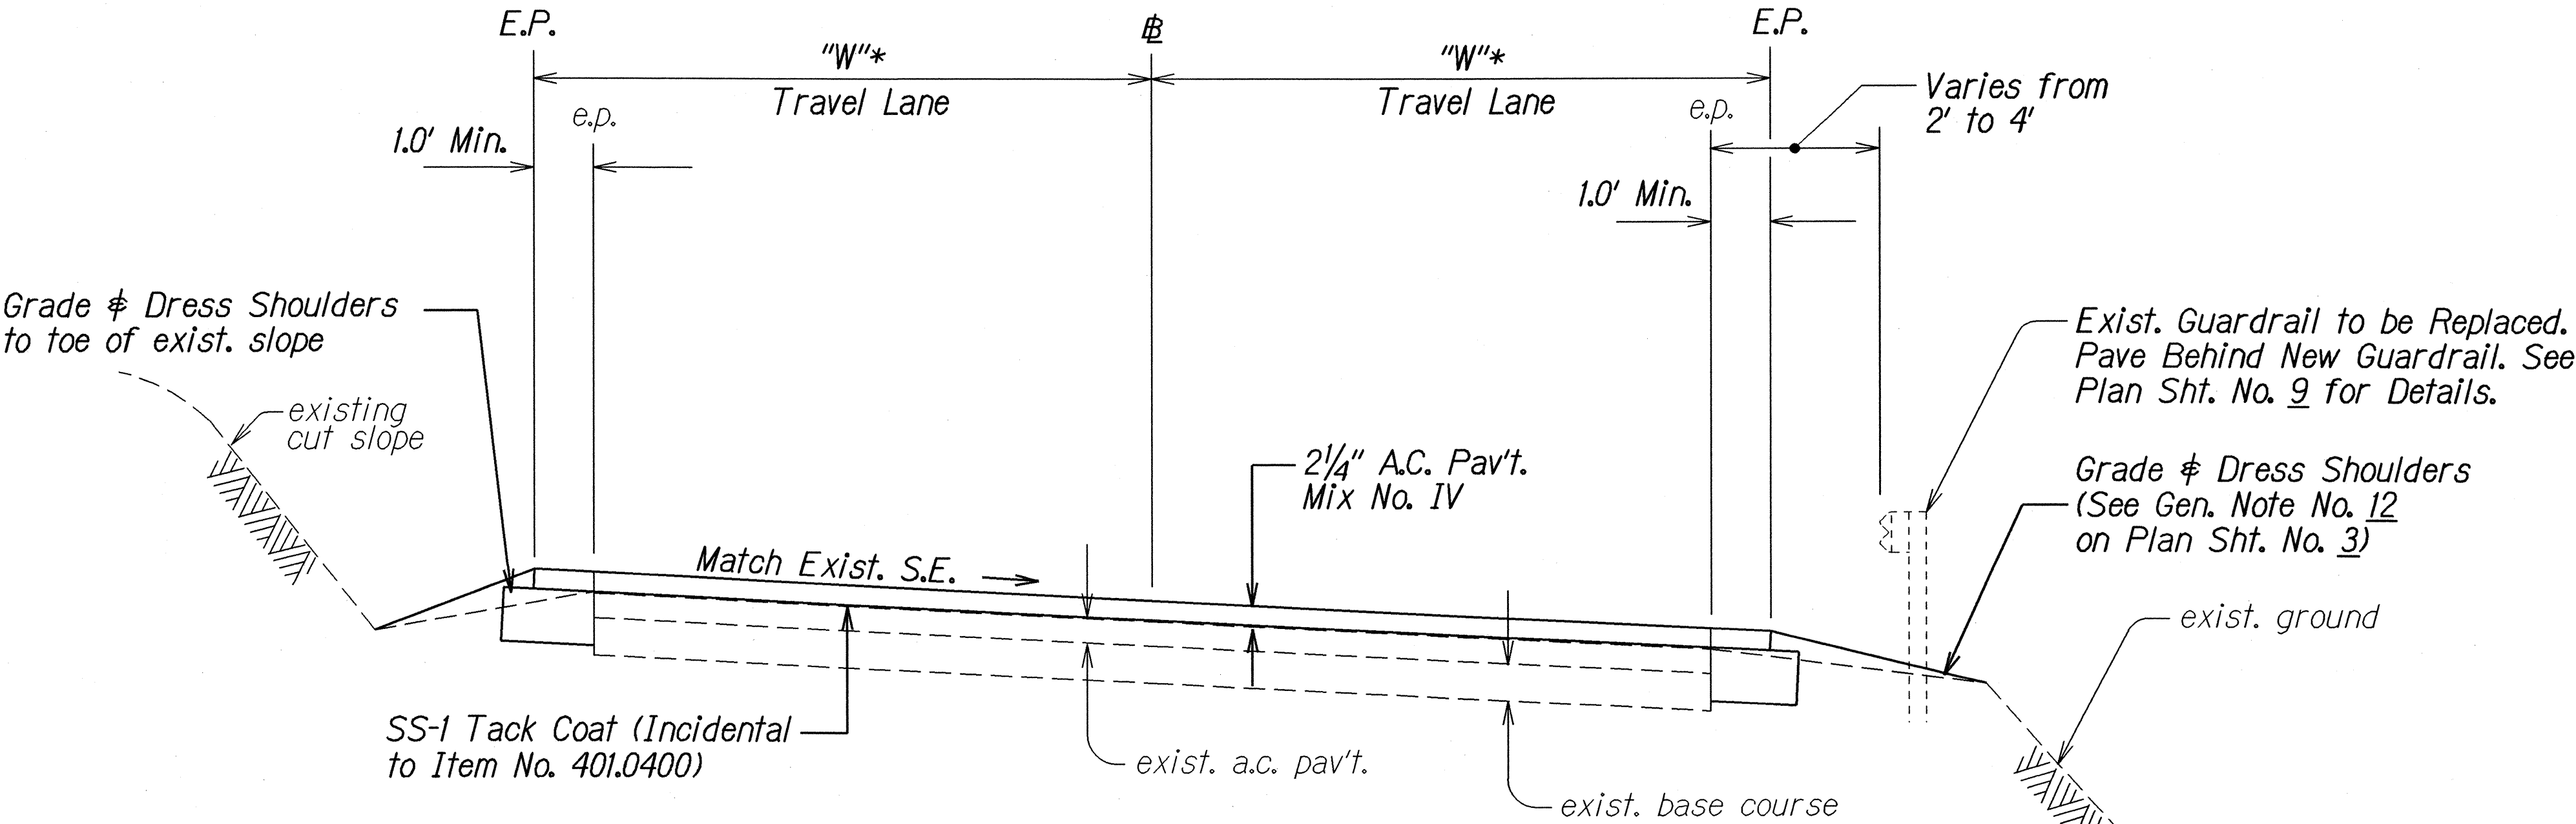

SUPERELEVATED SECTION
Scale: 3/8" = 1'-0"

- NOTE:**
- *1. See Plan Sheet 1 Table of Widths for "W"
 - 2. See Plan Sheet 1 for Widening and Reconstruction details.

STATE OF HAWAII
DEPARTMENT OF TRANSPORTATION
HIGHWAYS DIVISION


TYPICAL SECTIONS

MAALO ROAD RESURFACING
Vicinity of Wailua Falls
Project No. 583A-01-01M

Scale: As Shown Date: Aug. 2003

SHEET No. 1 OF 3 SHEETS


ORIGINAL PLAN	DATE
SURVEY PLOTTED BY	Dec. 2003
DRAWN BY	
NOTE BOOK	
DESIGNED BY	
CHECKED BY	

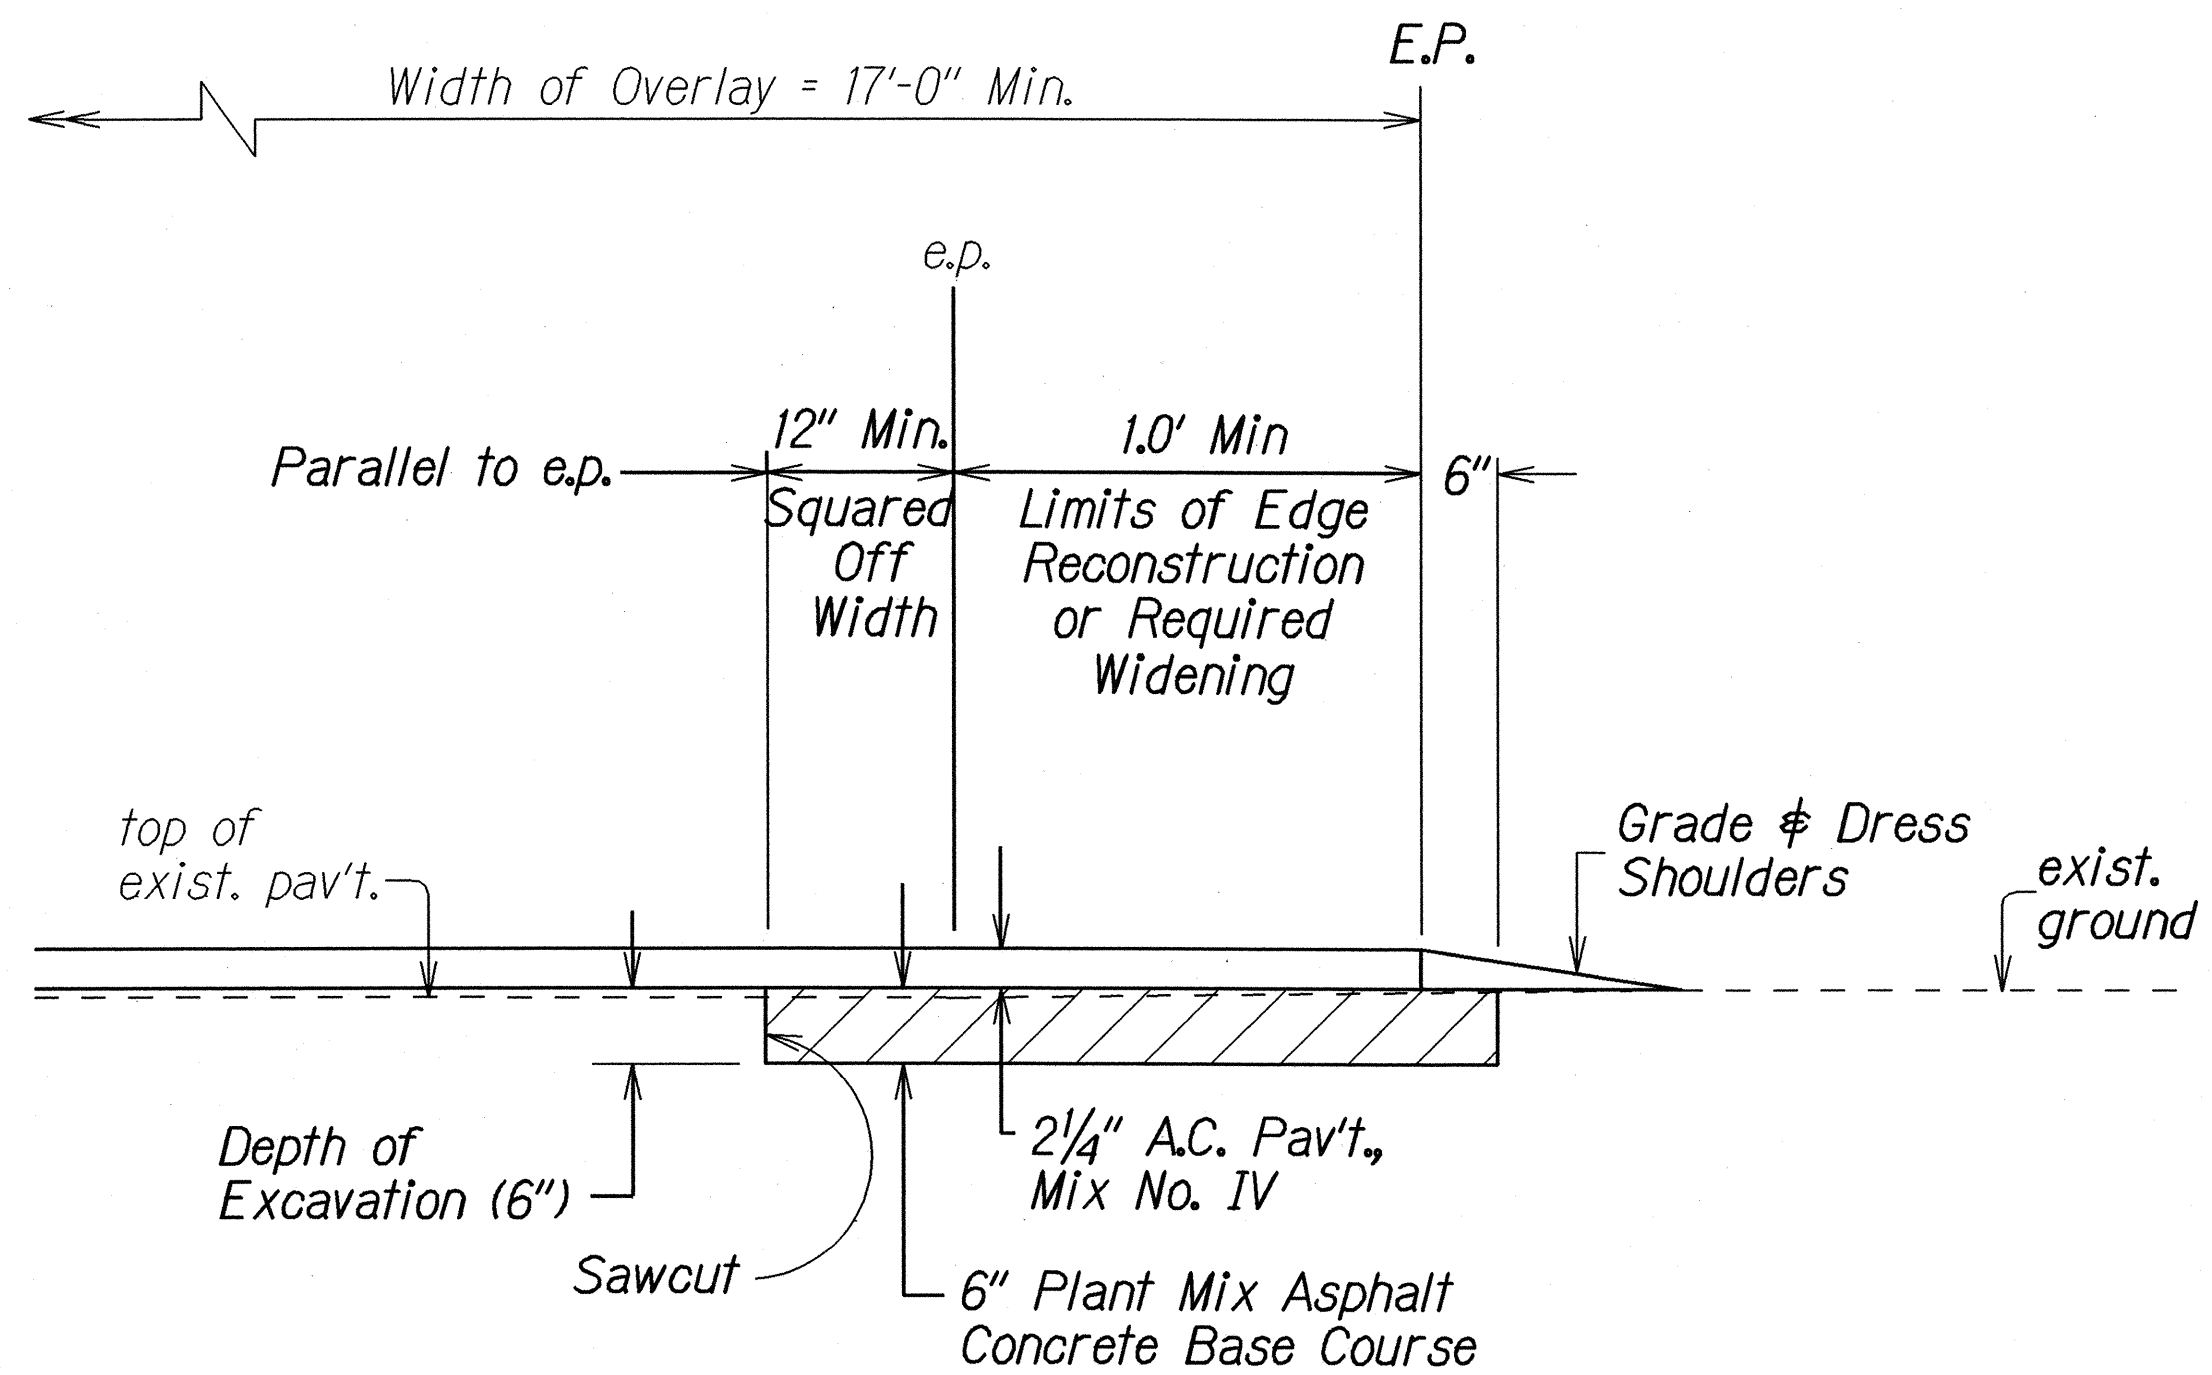


EDGE RECONSTRUCTION OR PAVEMENT WIDENING DETAIL
Not to Scale

PAVEMENT WIDTHS					
# STATION	TOTAL WIDTH OF OVERLAY (FT.)	"W" TRAVEL LANE (FT.)	# STATION	TOTAL WIDTH OF OVERLAY (FT.)	"W" TRAVEL LANE (FT.)
159+75	17.0	8.5	205+79	30.5	10.0
161+00	18.0	9.0	206+41	21.0	10.0
182+23	17.0	8.5	207+12.5	24.5	10.0
192+70	20.0	10.0	207+30.5	30.5	10.0
193+50	17.0	8.5	208+17.5	25.0	10.0
200+80	16.0	8.0	208+45.5	29.0	10.0
204+85	16.0	8.0	208+90	*44.0	*20.0
205+29	25.5	10.0	209+10		

*Total width of overlay varies from 29.0' to 44.0'.
Travel lane width, W, varies from 10.0' to 20.0'.
Roadway segment is part of the cul-de-sac.

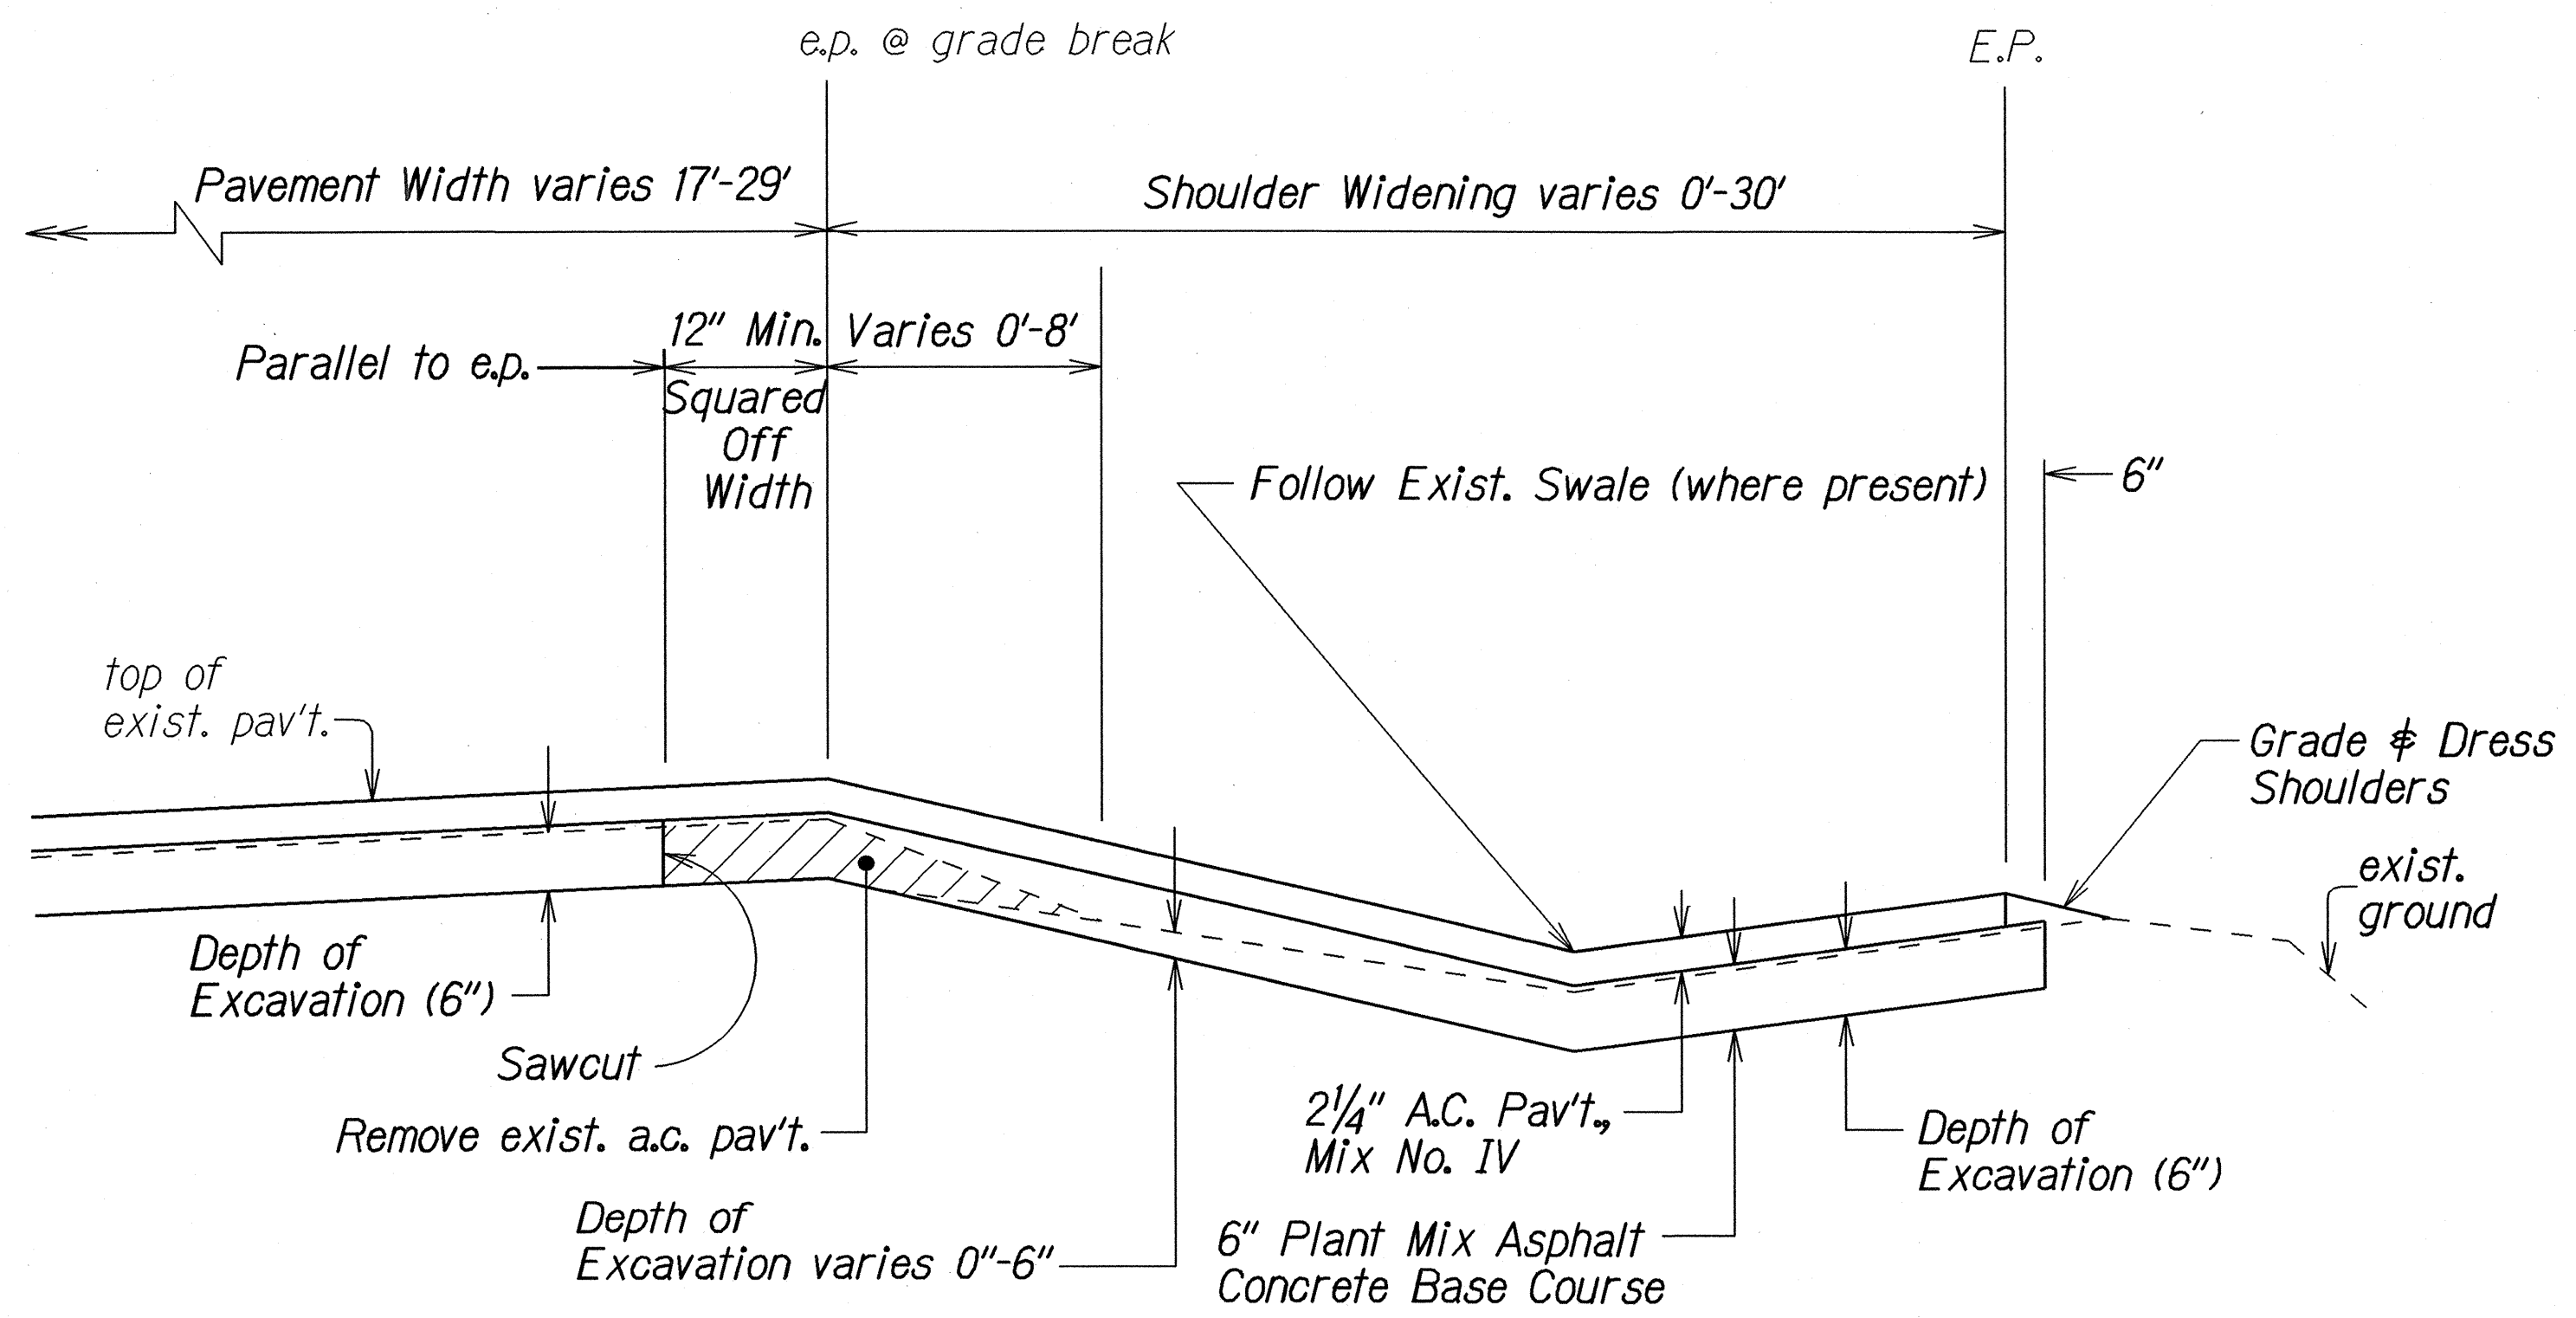

LOOKOUT 1, VICINITY STA. 193+25± RECONSTRUCTION & PAVEMENT WIDENING DETAIL
Not to Scale

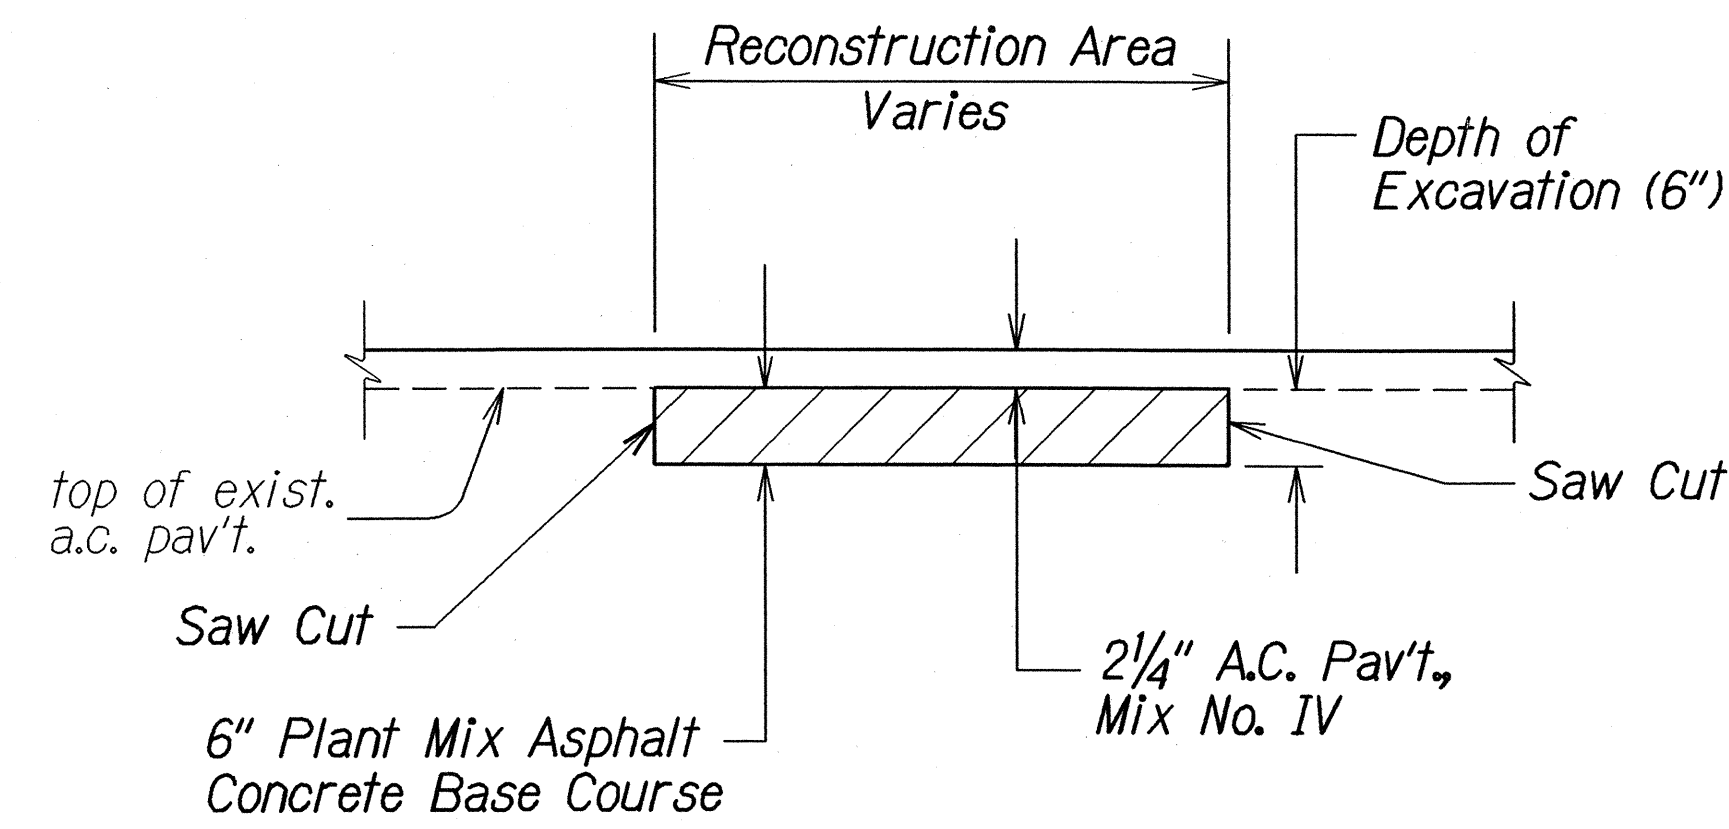

A.C. PAVEMENT RECONSTRUCTION DETAIL
Not to Scale

DATE: Dec. 2003
SURVEY PLOTTED BY: F. Reyes
DRAWN BY: F. Reyes
DESIGNED BY: F. Reyes
CHECKED BY: F. Reyes
ORIGINAL PLAN: []
NOTE BOOK: []
NOTED: []
REVISIONS: []

STATE OF HAWAII
DEPARTMENT OF TRANSPORTATION
HIGHWAYS DIVISION


TYPICAL SECTIONS

MAALO ROAD RESURFACING
Vicinity of Wailua Falls
Project No. 583A-01-01M


Scale: As Shown Date: Aug. 2003

SHEET No. 2 OF 3 SHEETS


FED. ROAD DIST. NO.	STATE	PROJ. NO.	FISCAL YEAR	SHEET NO.	TOTAL SHEETS
HAWAII	HAW.	583A-01-01M	2004	8	33

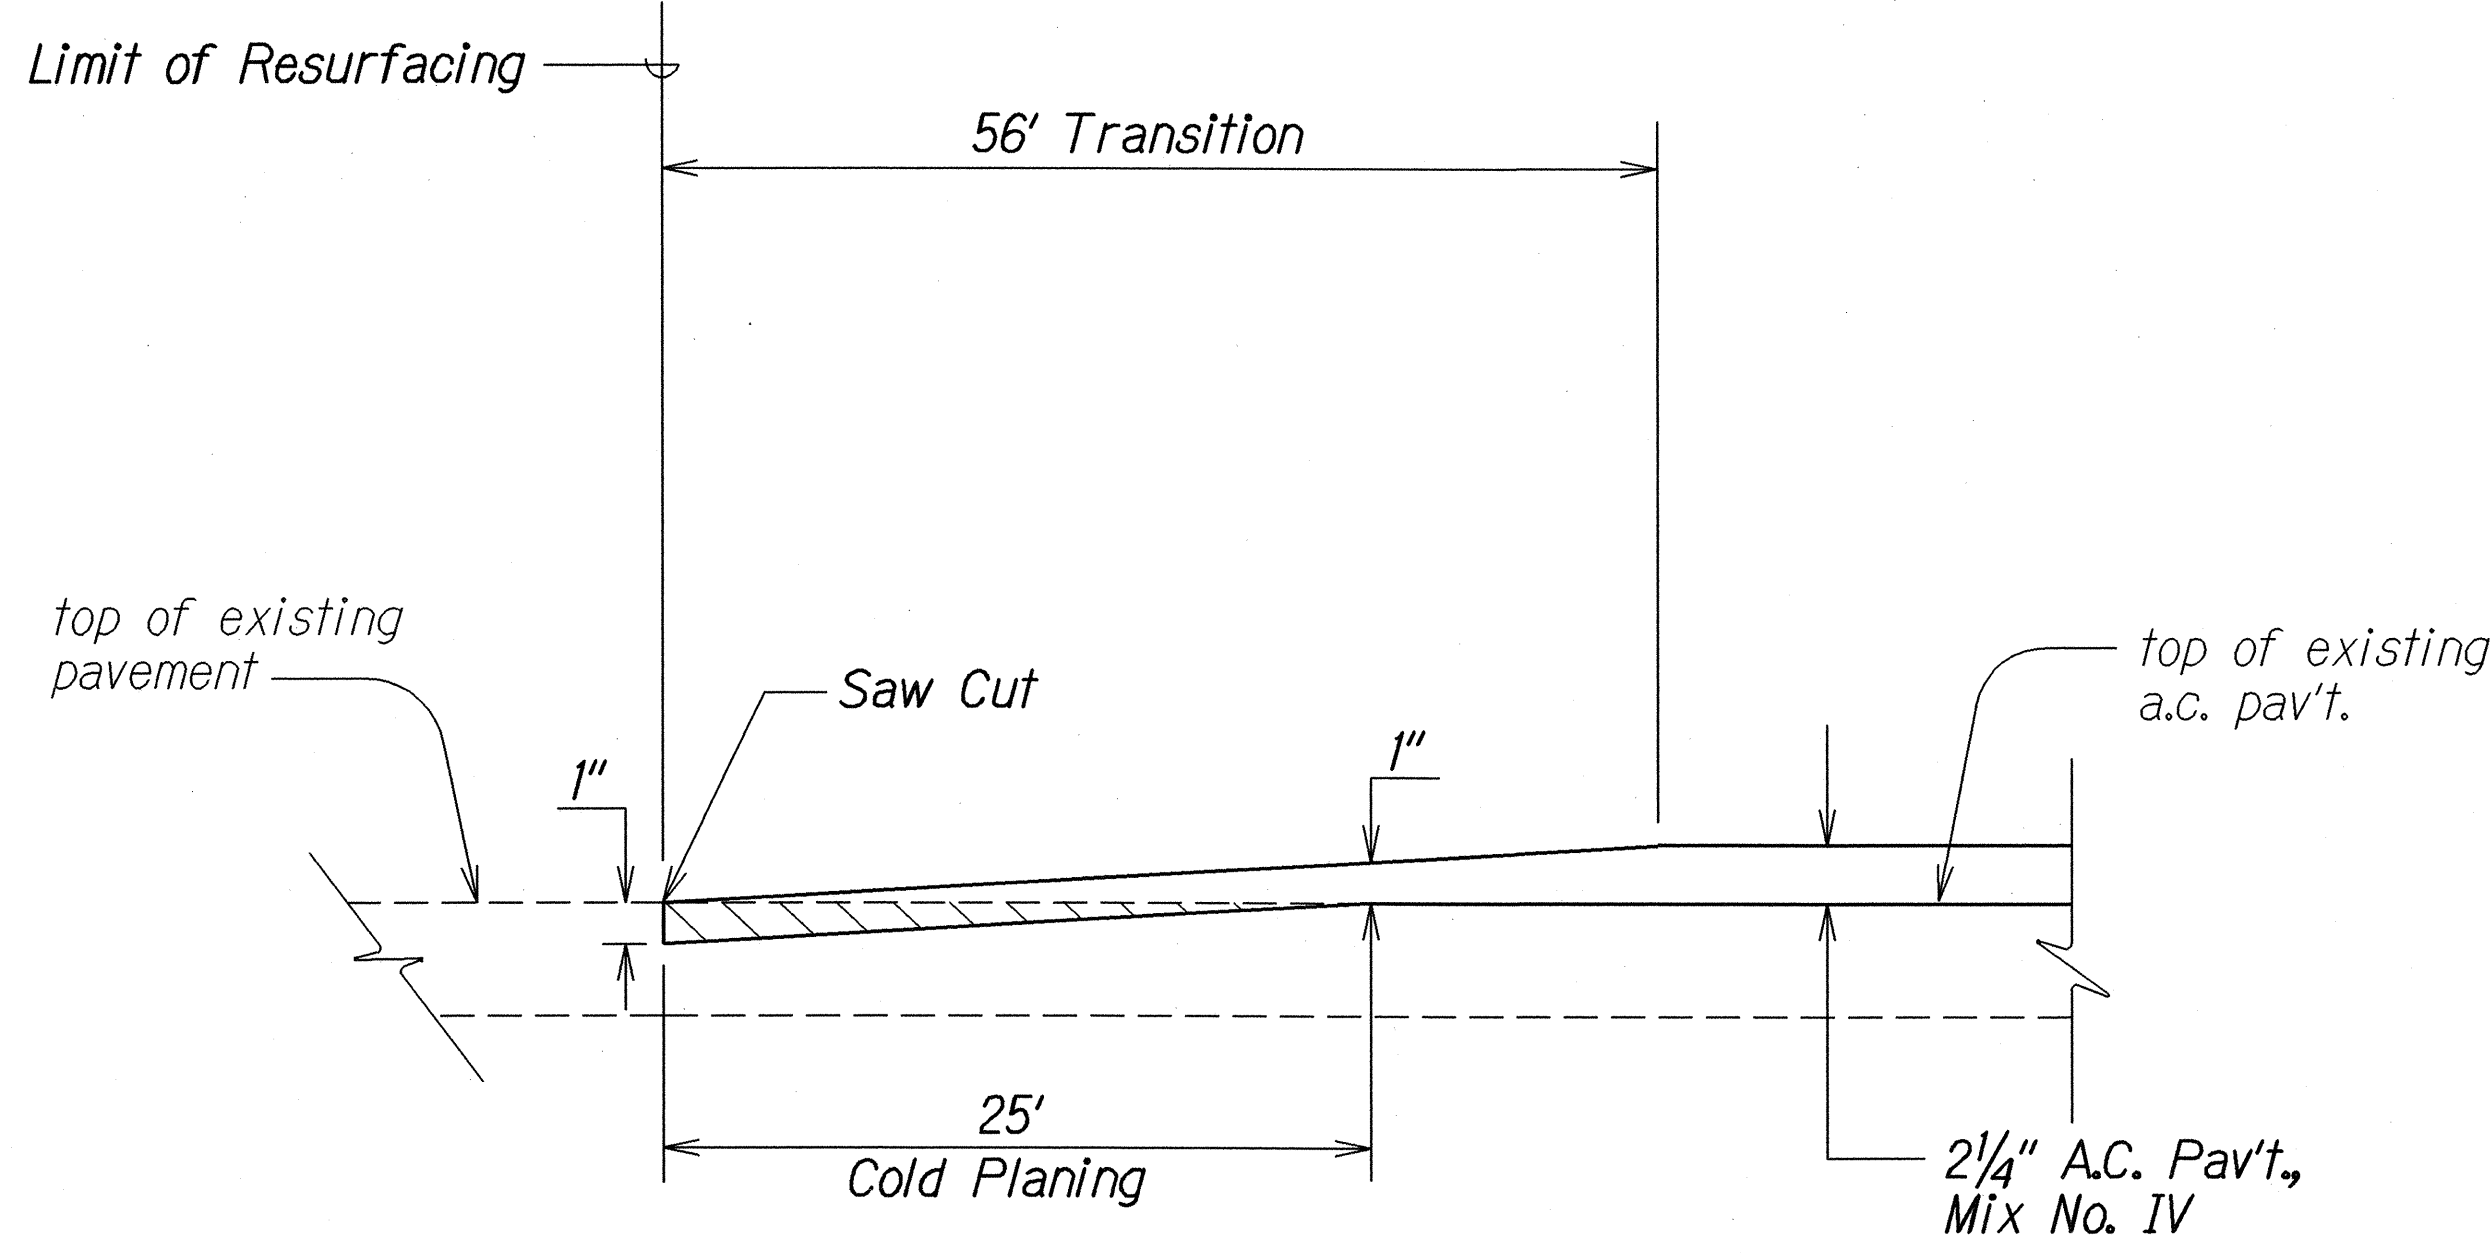

COLD PLANED TRANSITION AT BEGINNING OF WORK
Not to Scale

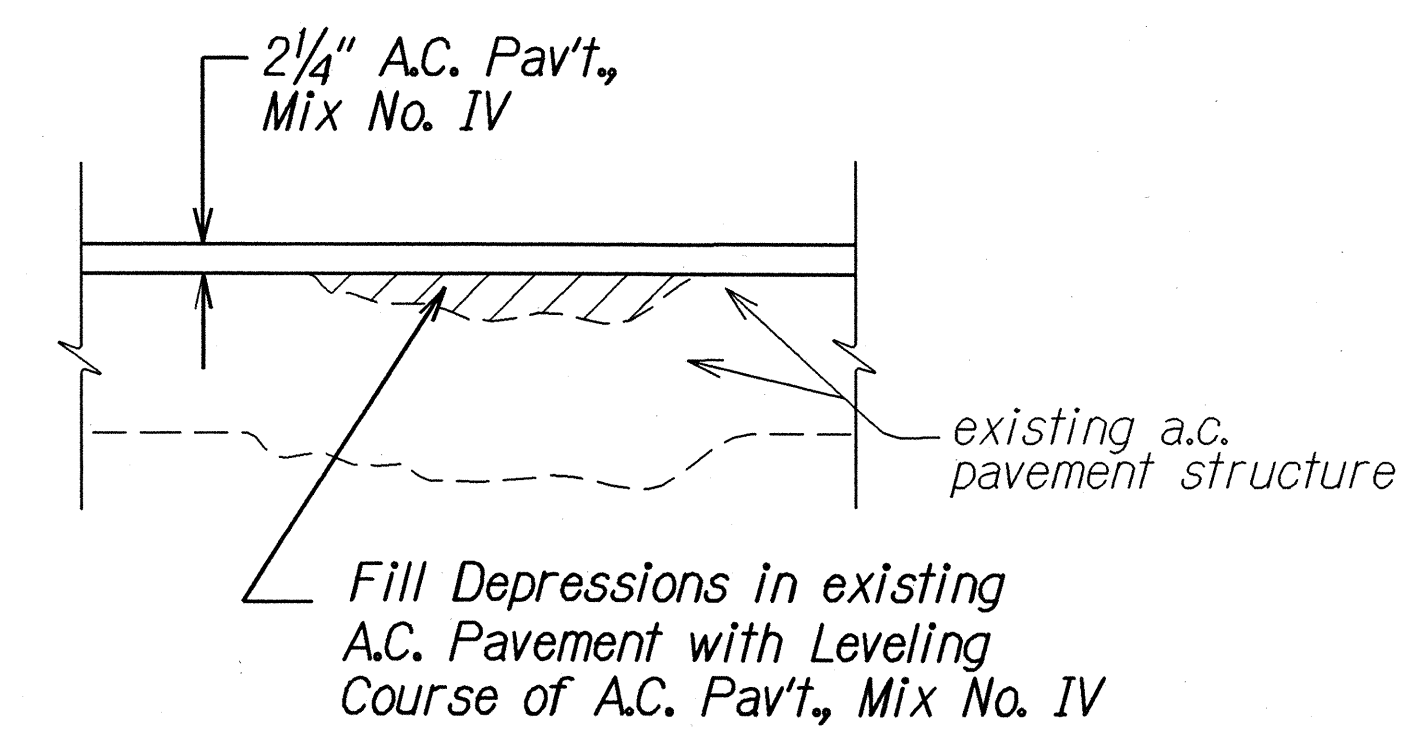

LEVELING COURSE DETAIL
Not To Scale

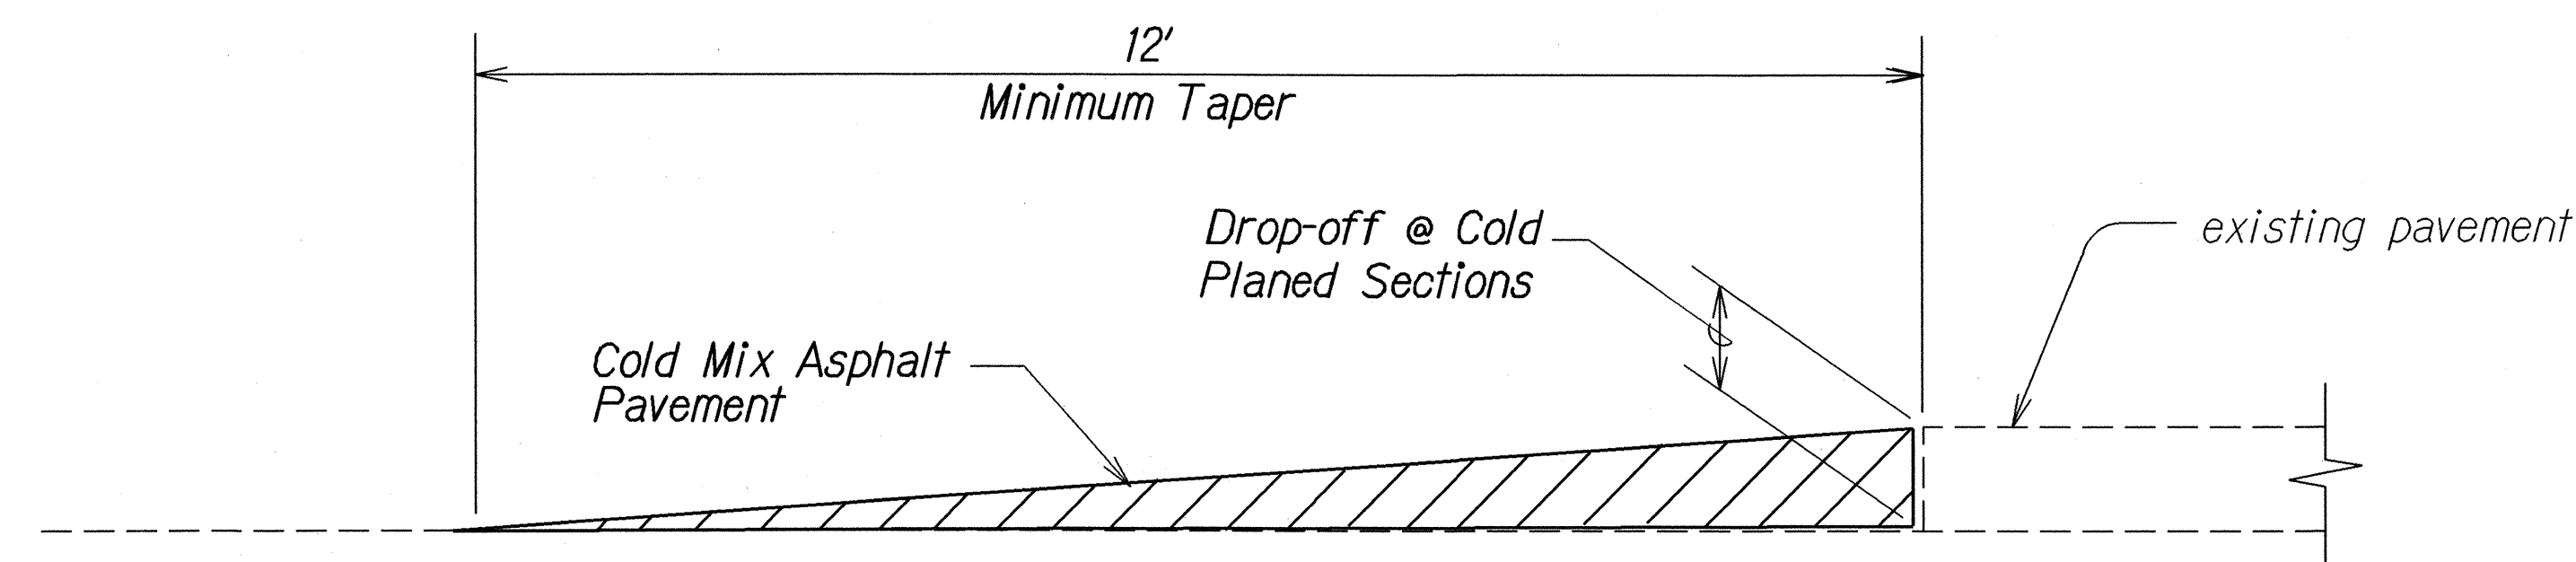

TEMPORARY TRANSITION AT COLD PLANED AREAS
Not to Scale

Note:
Contractor shall construct temporary pavement taper to prevent sharp pavement drop-offs at all cold planed sections. Prior to final A.C. Mix No. IV placement, temporary pavement taper shall be removed.

ORIGINAL PLAN	DATE
SURVEY PLOTTED BY	Dec. 2003
DRAWN BY	
DESIGNED BY	
CHECKED BY	
APPROVED BY	

STATE OF HAWAII
DEPARTMENT OF TRANSPORTATION
HIGHWAYS DIVISION

TYPICAL SECTIONS

MAALO ROAD RESURFACING
Vicinity of Wailua Falls
Project No. 583A-01-01M

Scale: As Shown Date: Aug. 2003

SHEET No. 3 OF 3 SHEETS