




| FED. ROAD DIST. NO. | STATE | FED. AID PROJ. NO. | FISCAL YEAR | SHEET NO. | TOTAL SHEETS |
|---------------------|-------|--------------------|-------------|-----------|--------------|
| HAWAII              | HAW.  | ARR-0583(1)        | 2009        | 6         | 17           |

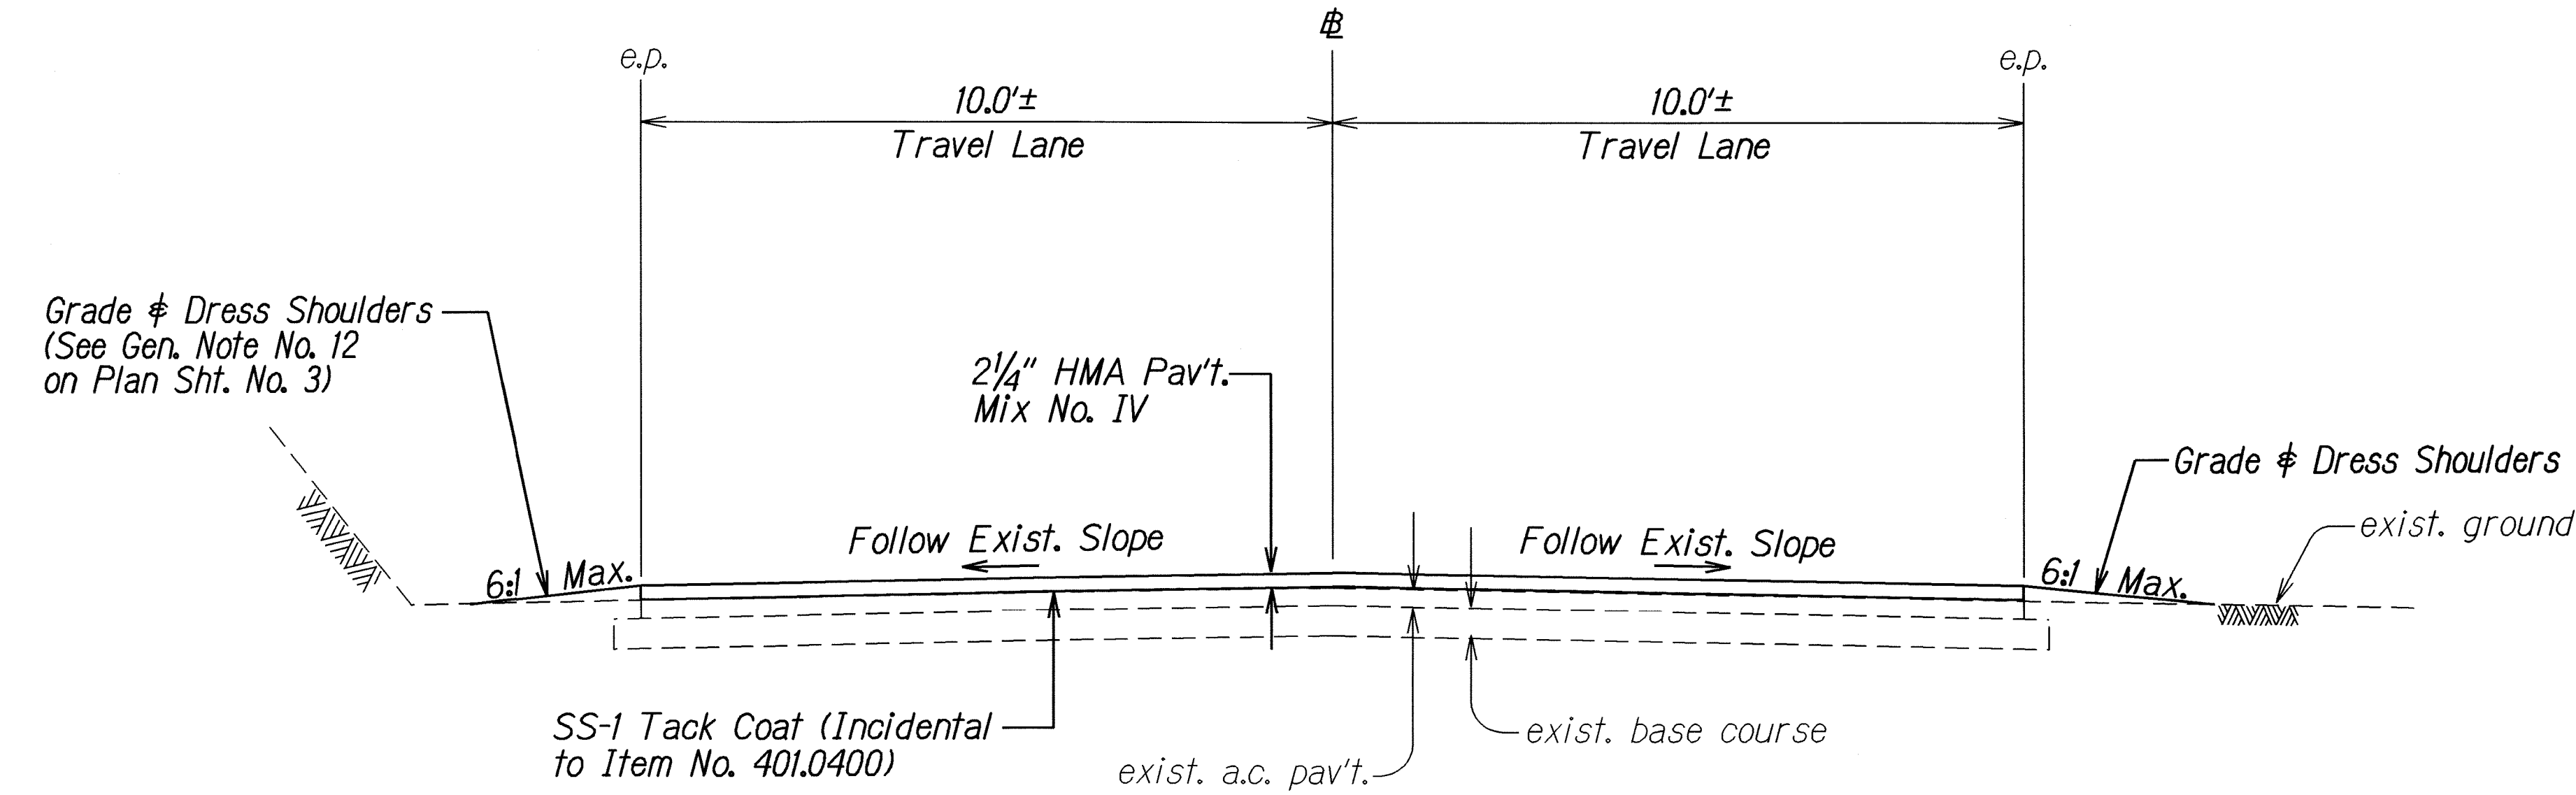

**TYPICAL TANGENT SECTION**  
Not to Scale

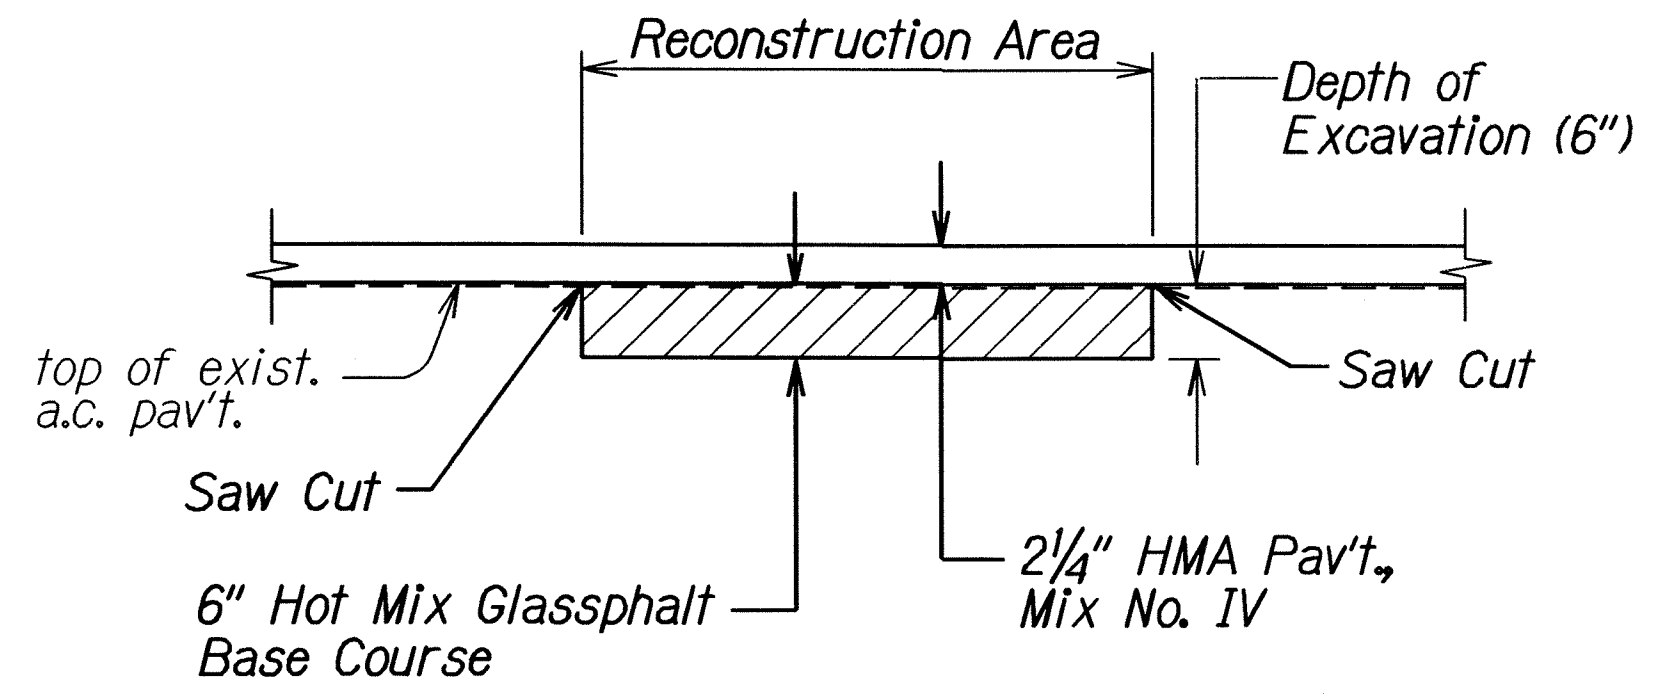

**A.C. PAVEMENT RECONSTRUCTION DETAIL**  
Not to Scale

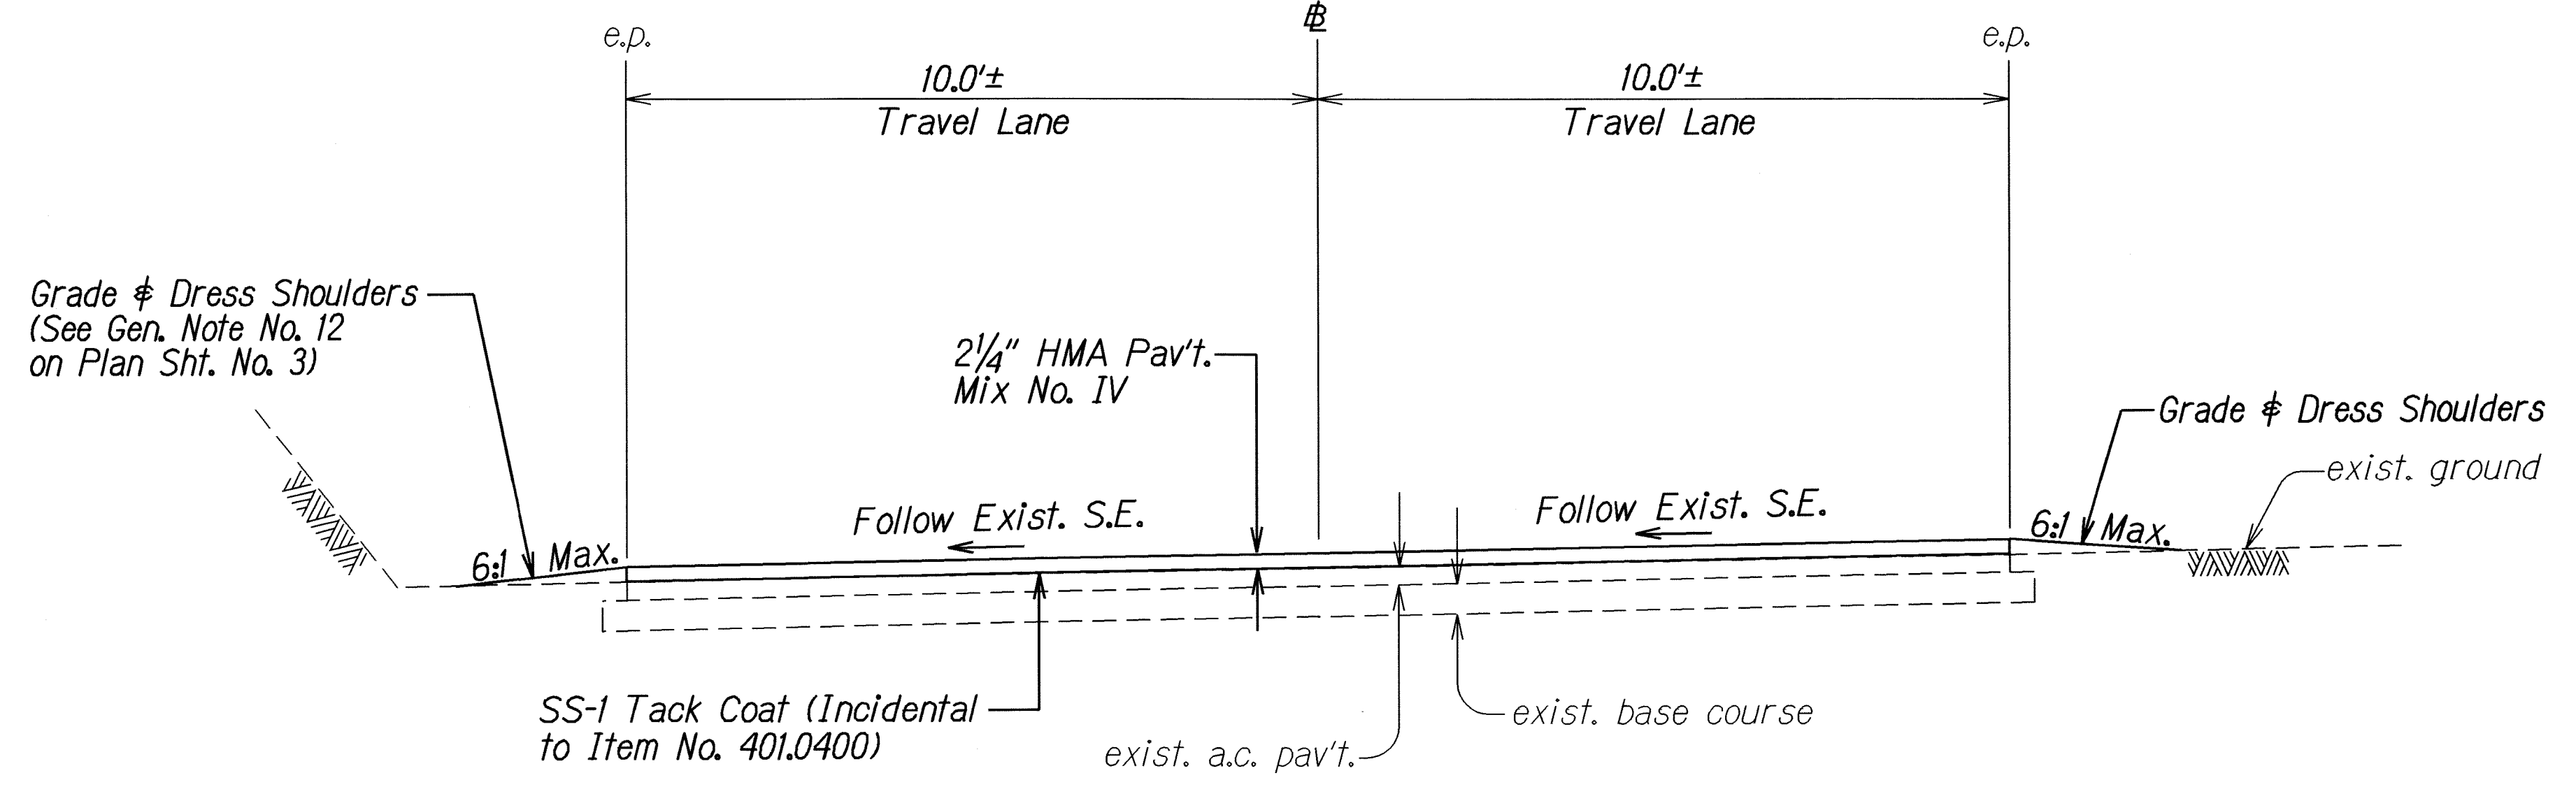

**TYPICAL SUPERELEVATION SECTION**  
Not to Scale

|               |                   |      |
|---------------|-------------------|------|
| ORIGINAL PLAN | SURVEY PLOTTED BY | DATE |
| NOTE BOOK     | DRAWN BY          | 8/08 |
| QUANTITIES BY | TRACED BY         |      |
| CHECKED BY    | NOTED BY          |      |

STATE OF HAWAII  
DEPARTMENT OF TRANSPORTATION  
HIGHWAYS DIVISION


**TYPICAL SECTIONS**  
  
**MAALO ROAD RESURFACING**  
**Mile Post 0.0 to Mile Post 1.0**  
**Federal-Aid Project No. ARR-0583(1)**

Scale: Not to Scale      Date: March 2009


SHEET No. 1 OF 3 SHEETS




| FED. ROAD DIST. NO. | STATE | FED. AID PROJ. NO. | FISCAL YEAR | SHEET NO. | TOTAL SHEETS |
|---------------------|-------|--------------------|-------------|-----------|--------------|
| HAWAII              | HAW.  | ARR-0583(1)        | 2009        | 7         | 17           |

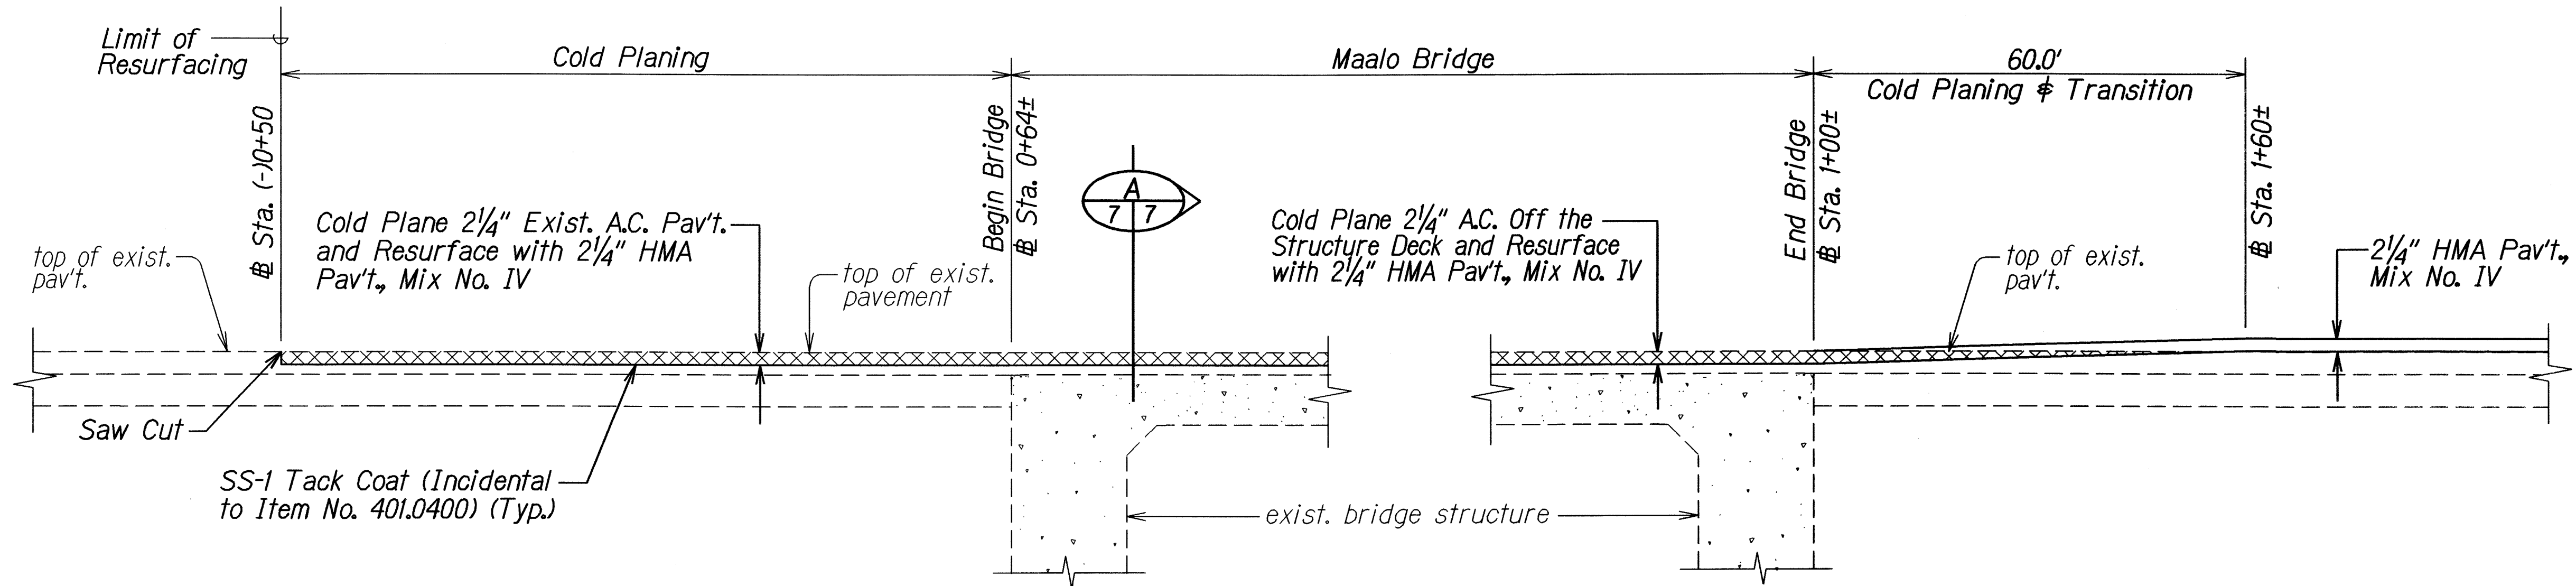

**COLD PLANED TRANSITION TO EXISTING A.C. PAVEMENT**  
**AT BEGINNING OF PROJECT**  
 Not to Scale

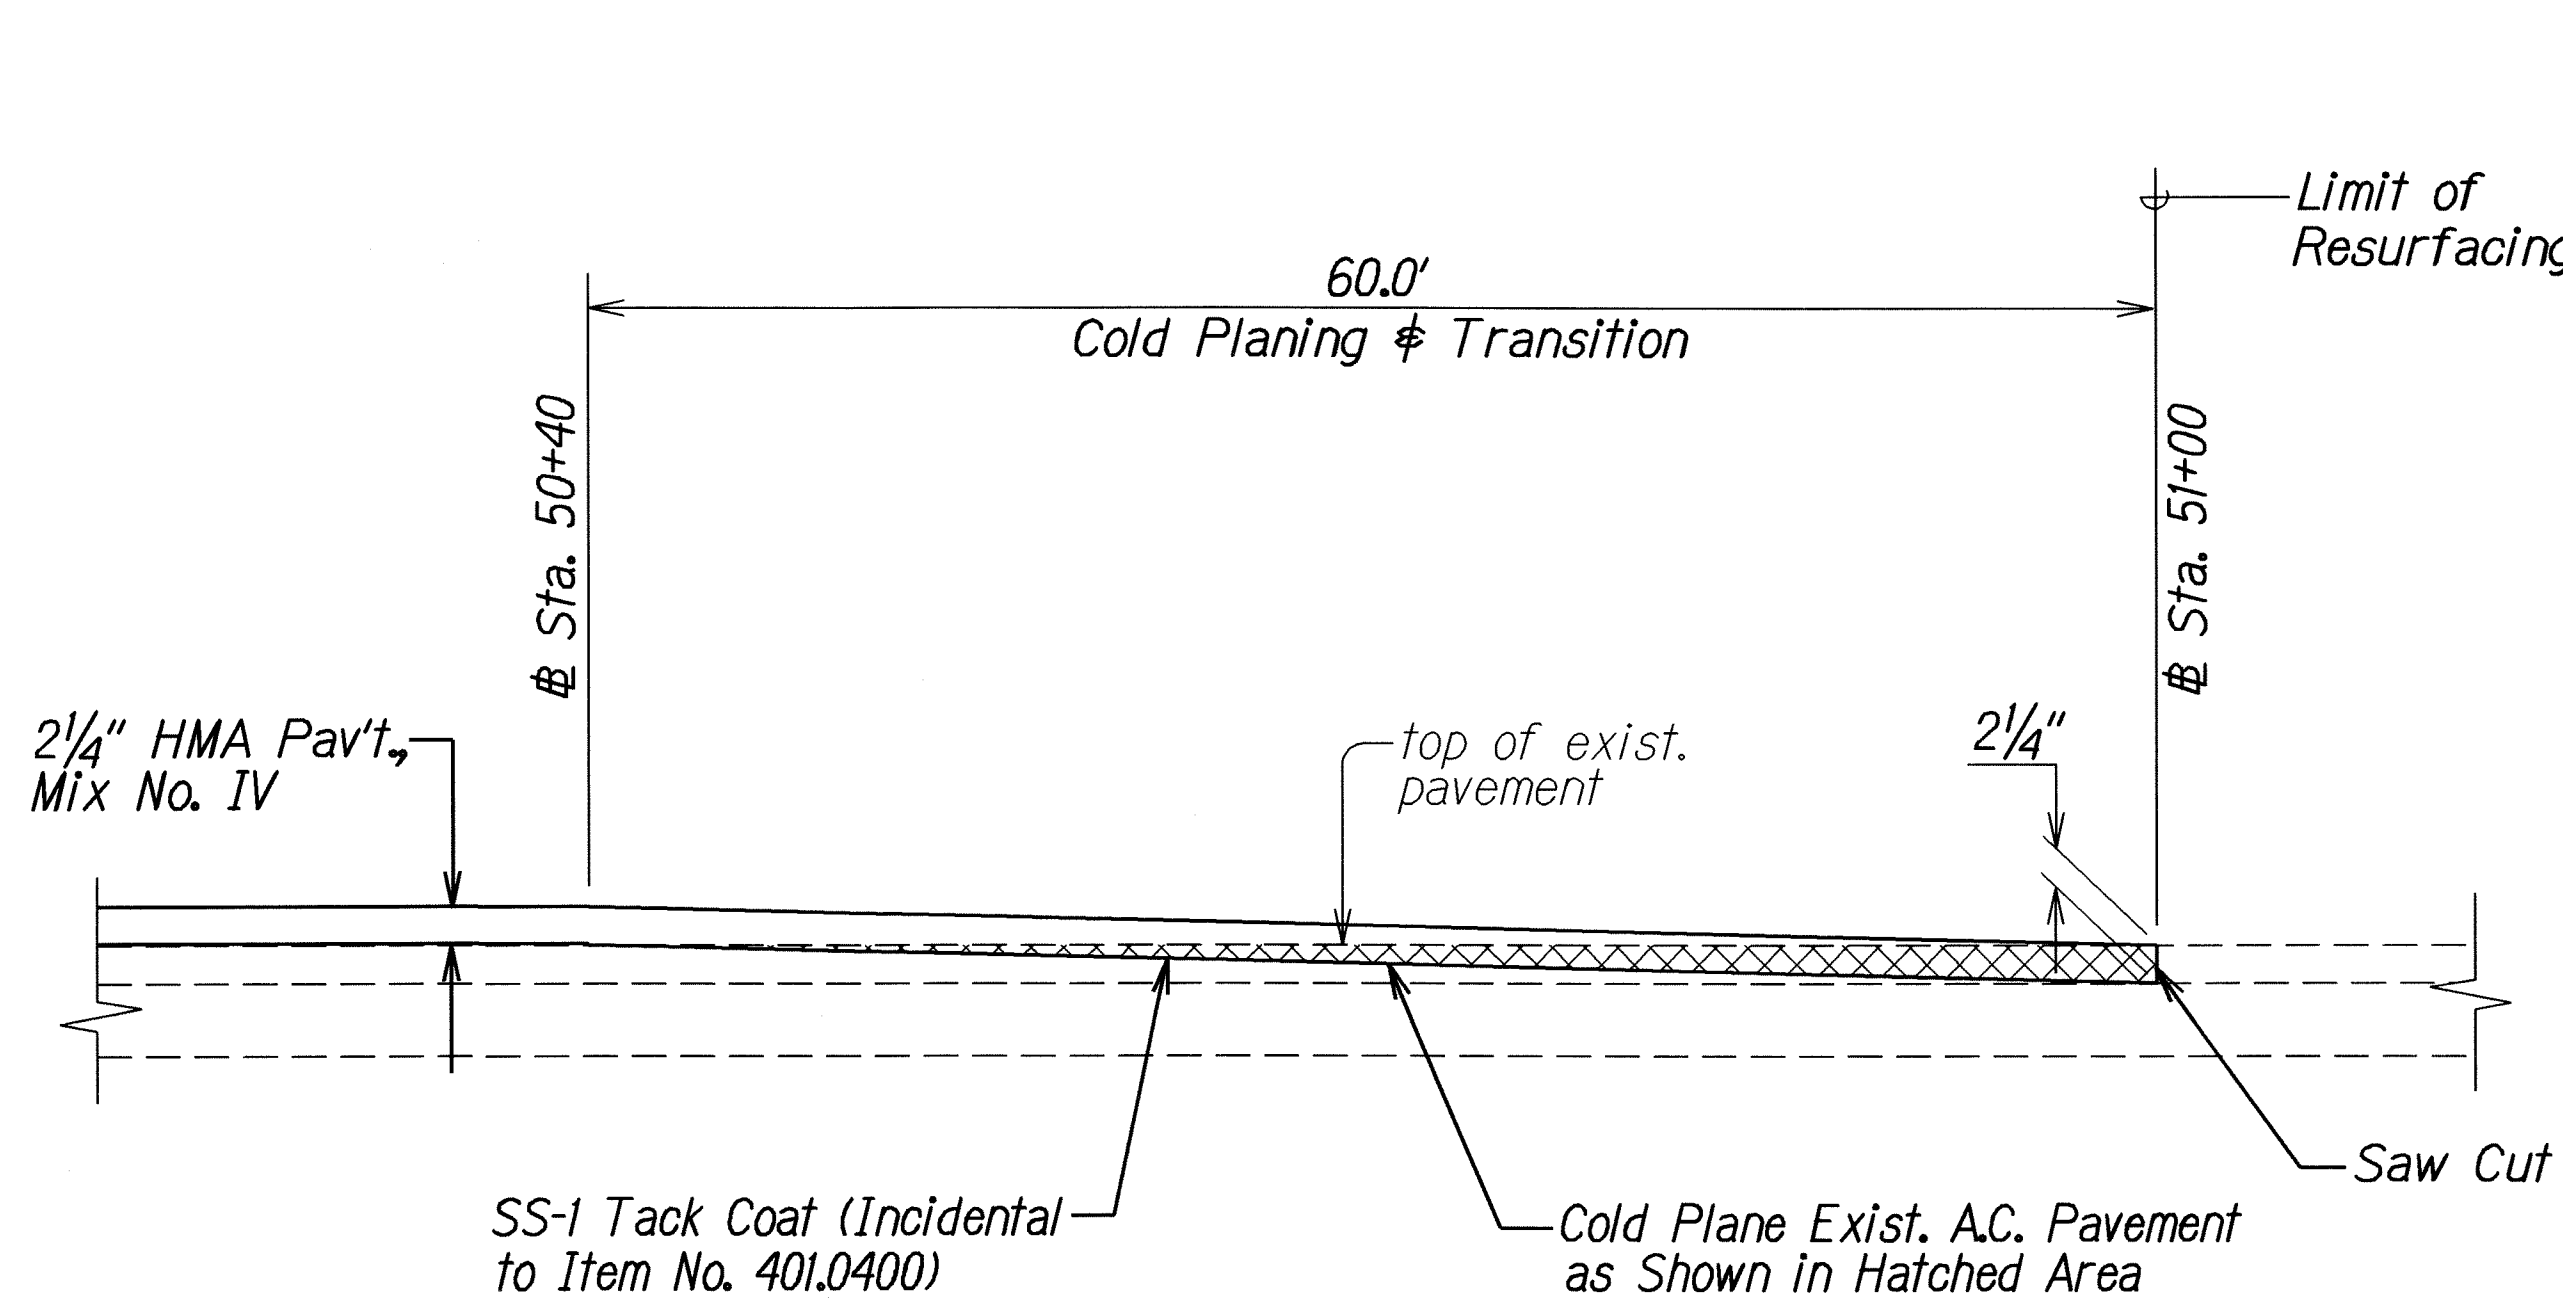

**COLD PLANED TRANSITION TO EXISTING A.C. PAVEMENT**  
**AT END OF PROJECT**  
 Not to Scale

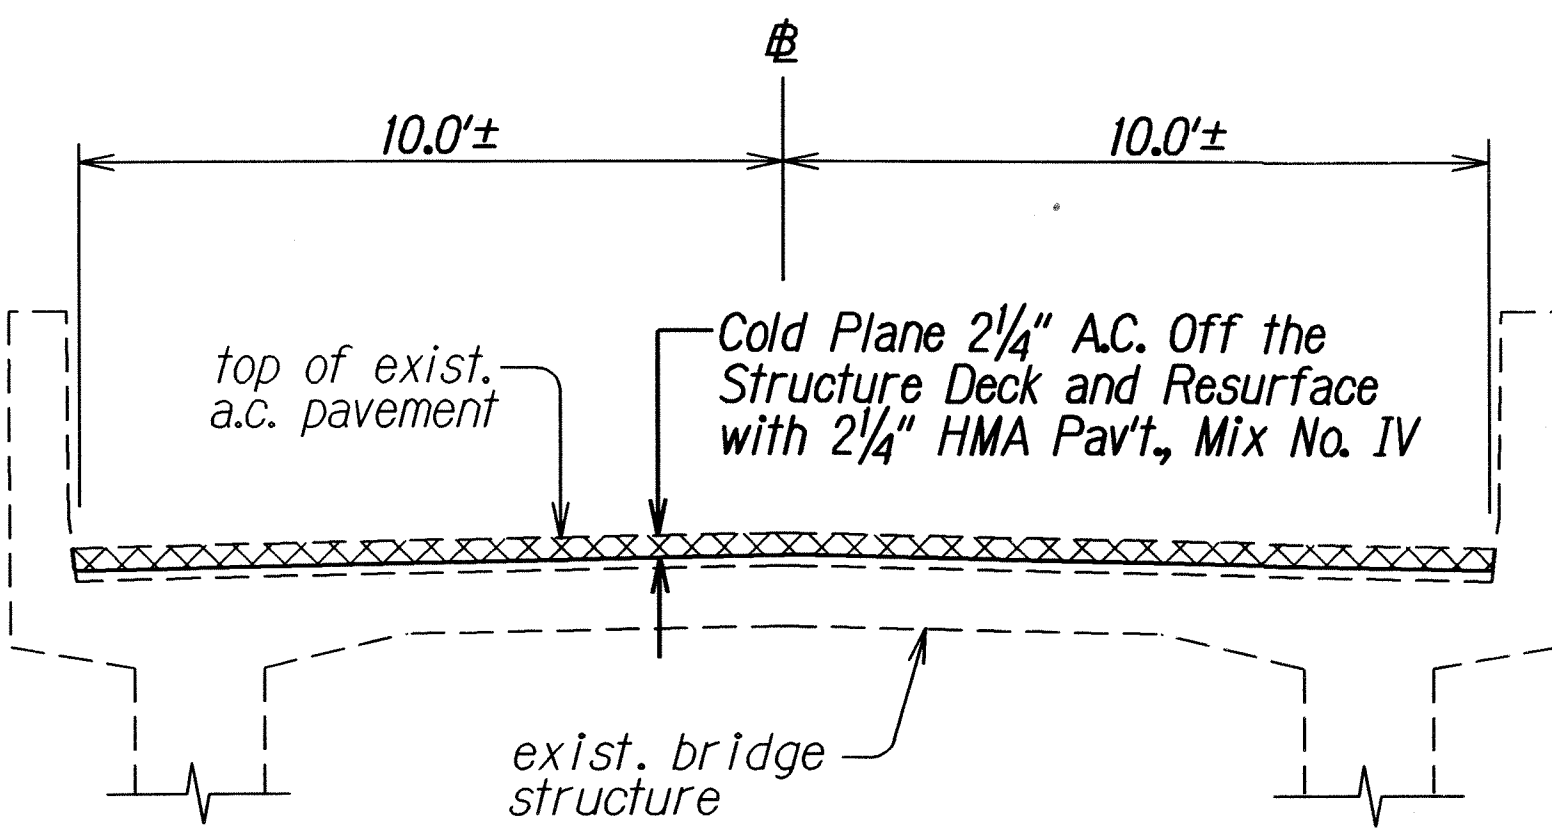

**SECTION**  
 Not to Scale

|               |                   |      |
|---------------|-------------------|------|
| ORIGINAL PLAN | SURVEY PLOTTED BY | DATE |
| NOTE BOOK     | DRAWN BY          | 8/08 |
|               | TRACED BY         |      |
|               | QUANTITIES BY     |      |
|               | CHECKED BY        |      |

STATE OF HAWAII  
 DEPARTMENT OF TRANSPORTATION  
 HIGHWAYS DIVISION

**TYPICAL SECTIONS**

**MAALO ROAD RESURFACING**  
**Mile Post 0.0 to Mile Post 1.0**  
**Federal-Aid Project No. ARR-0583(1)**

Scale: Not to Scale Date: March 2009

SHEET No. 2 OF 3 SHEETS



