




FED. ROAD DIST. NO.	STATE	FED. AID PROJ. NO.	FISCAL YEAR	SHEET NO.	TOTAL SHEETS
HAWAII	HAW.	STP-0583(002)	2011	25	27

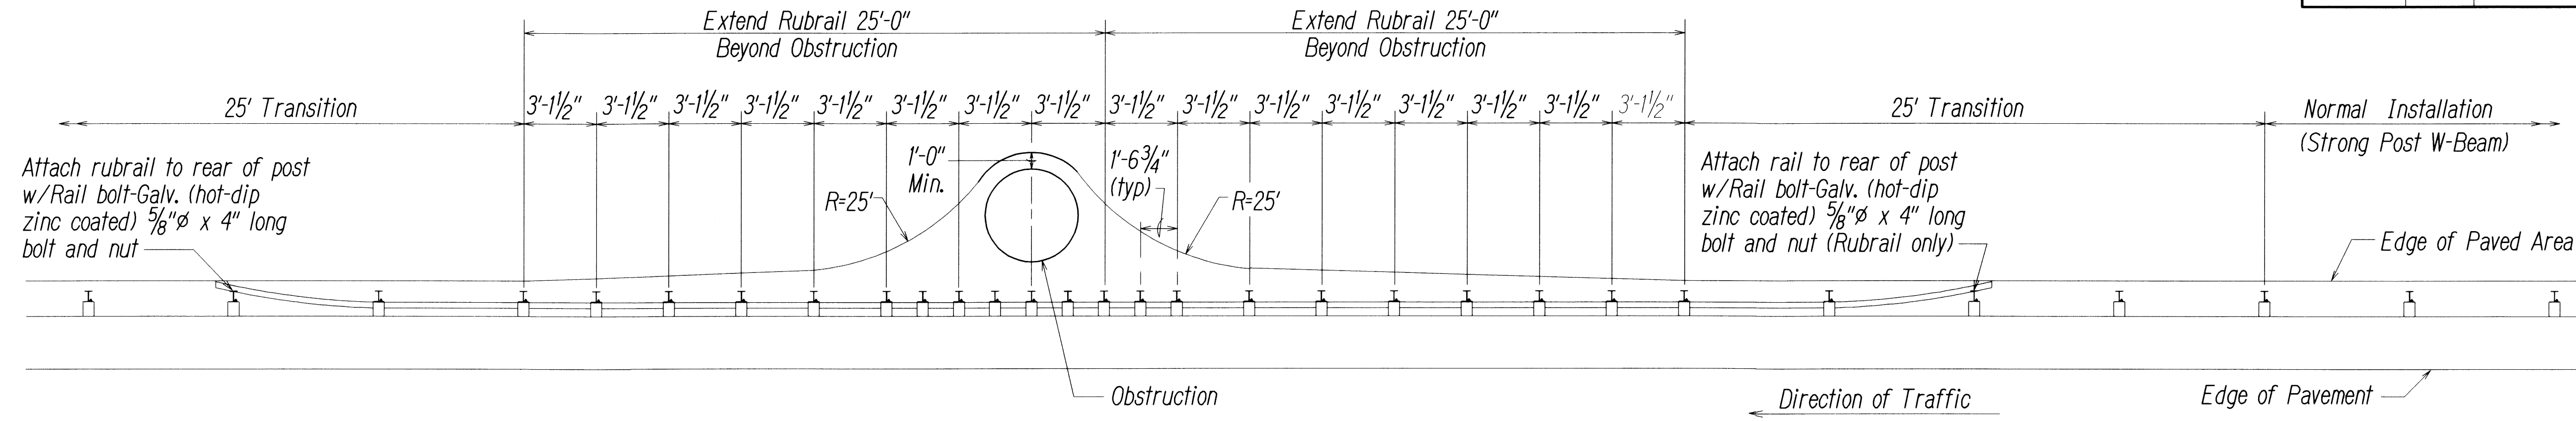

PLAN

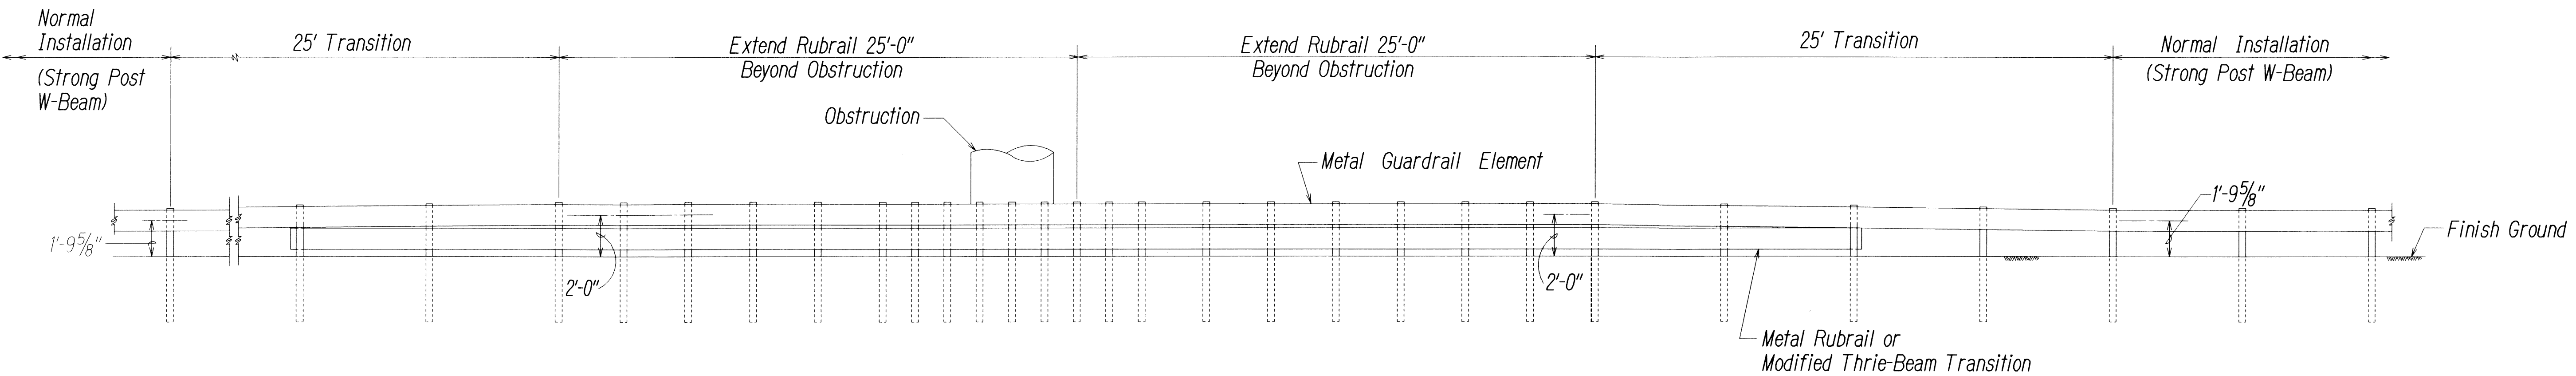

ELEVATION

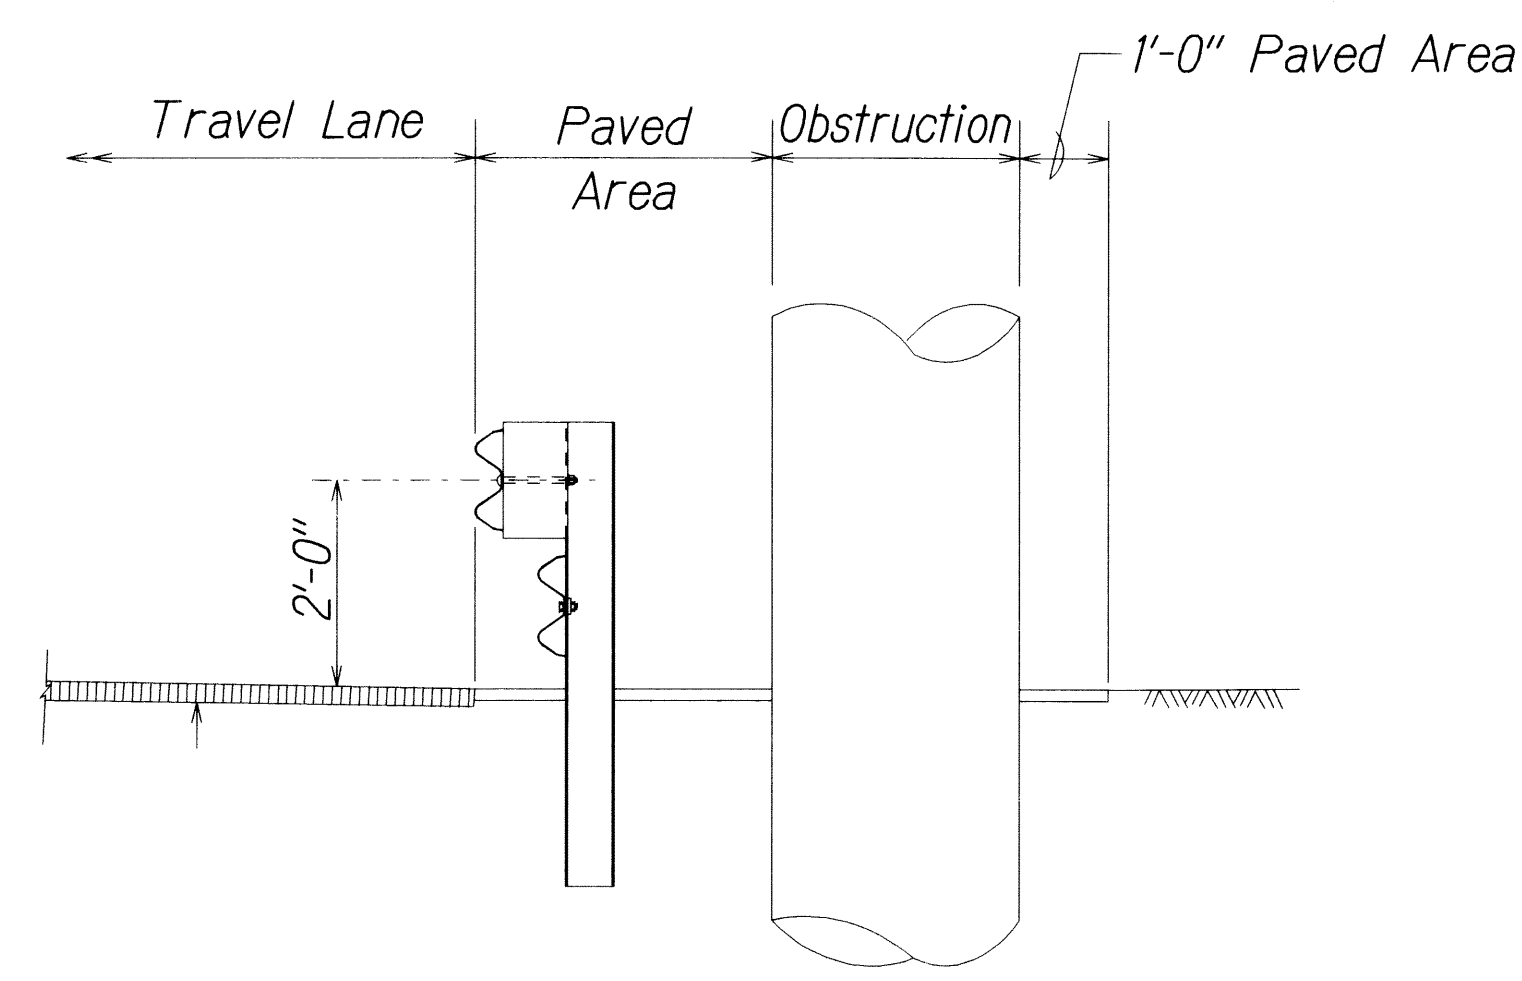




TYPICAL SECTION AT OBSTRUCTION

DETAIL OF GUARDRAIL/RUBRAIL INSTALLATION AT OBSTRUCTION

STATE OF HAWAII
DEPARTMENT OF TRANSPORTATION
HIGHWAYS DIVISION

GUARDRAIL DETAILS
(AT OBSTRUCTION)
MAALO ROAD
GUARDRAIL AND SHOULDER IMPROVEMENTS
Mile Post 0.0 to Mile Post 2.95
Fed-Aid Project No. STP-0583(002)
Scale: Not to Scale Date: Dec. 2011

FED. ROAD DIST. NO.	STATE	FED. AID PROJ. NO.	FISCAL YEAR	SHEET NO.	TOTAL SHEETS
HAWAII	HAW.	STP-0583(002)	2011	26	27

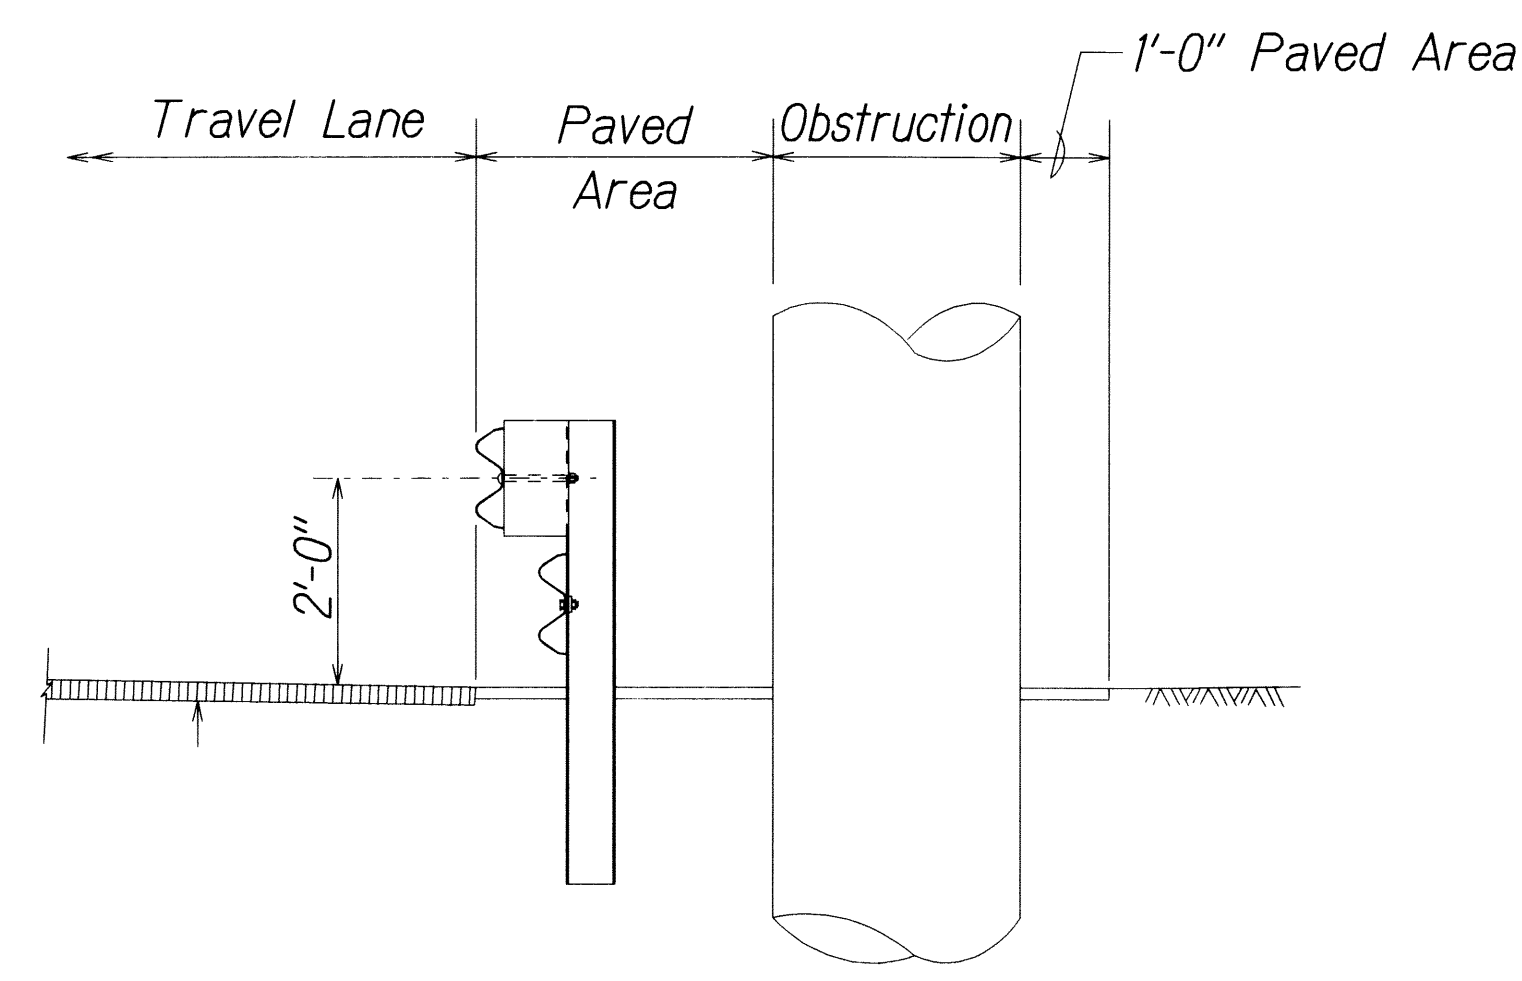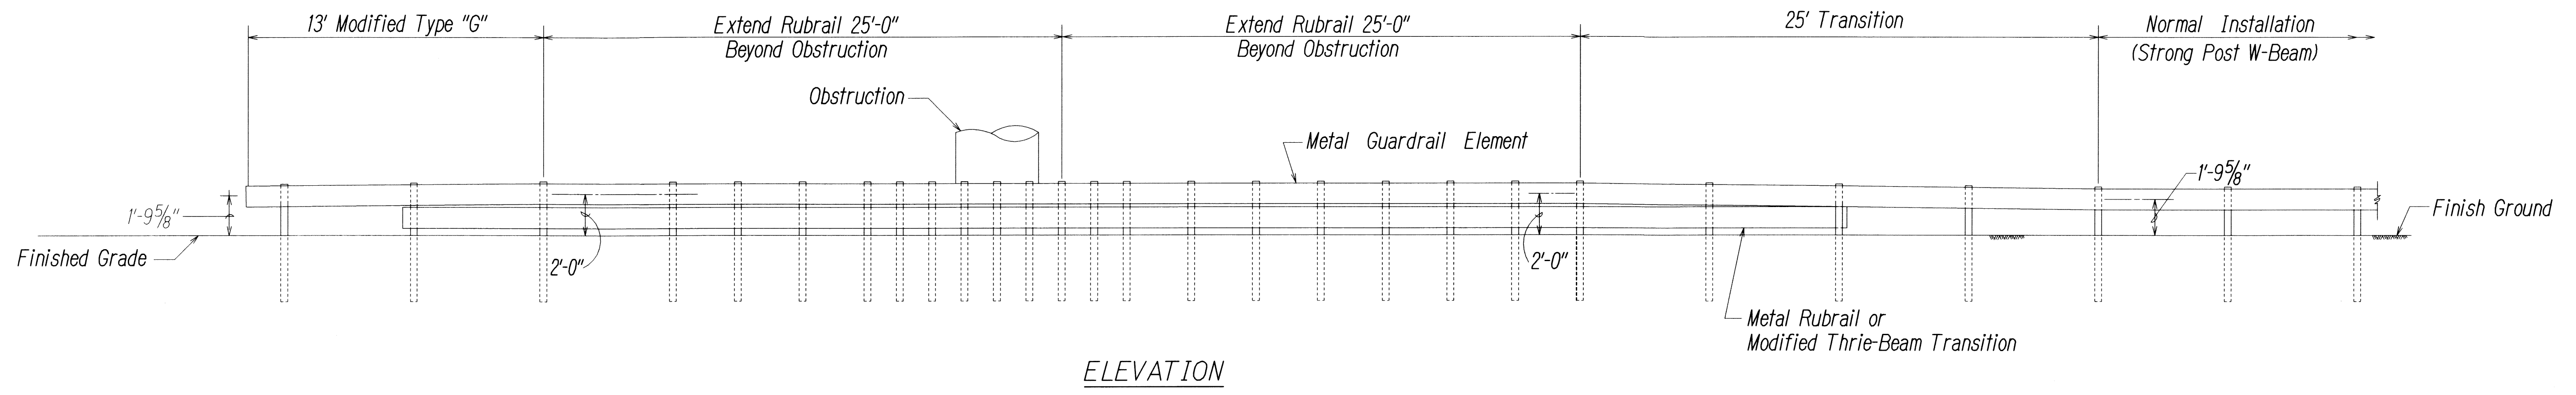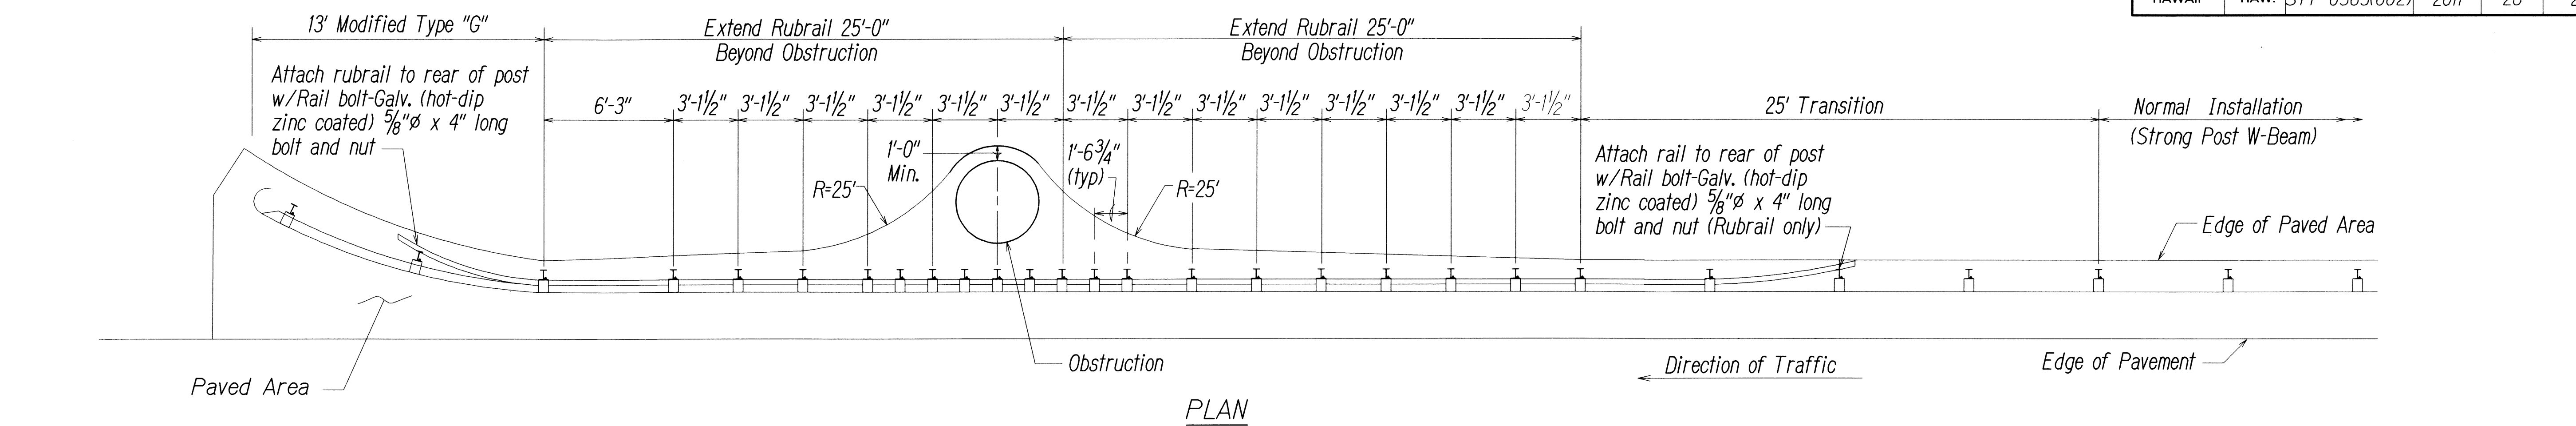

DETAIL OF GUARDRAIL/RUBRAIL INSTALLATION
AT OBSTRUCTION NEAR END TERMINAL

STATE OF HAWAII
DEPARTMENT OF TRANSPORTATION
HIGHWAYS DIVISION

GUARDRAIL DETAILS
(AT OBSTRUCTION)
MAALO ROAD
GUARDRAIL AND SHOULDER IMPROVEMENTS
Mile Post 0.0 to Mile Post 2.95
Fed-Aid Project No. STP-0583(002)
Scale: Not to Scale Date: Dec. 2011

DESIGNED BY	DATE
TRACED BY	02/11
DESIGNED BY	
TRACED BY	
DESIGNED BY	
TRACED BY	
DESIGNED BY	
TRACED BY	
DESIGNED BY	
TRACED BY	