



FED. ROAD DIST. NO.	STATE	PROJ. NO.	FISCAL YEAR	SHEET NO.	TOTAL SHEETS
HAWAII	HAW.	STP-0583(002)	2011	6	27

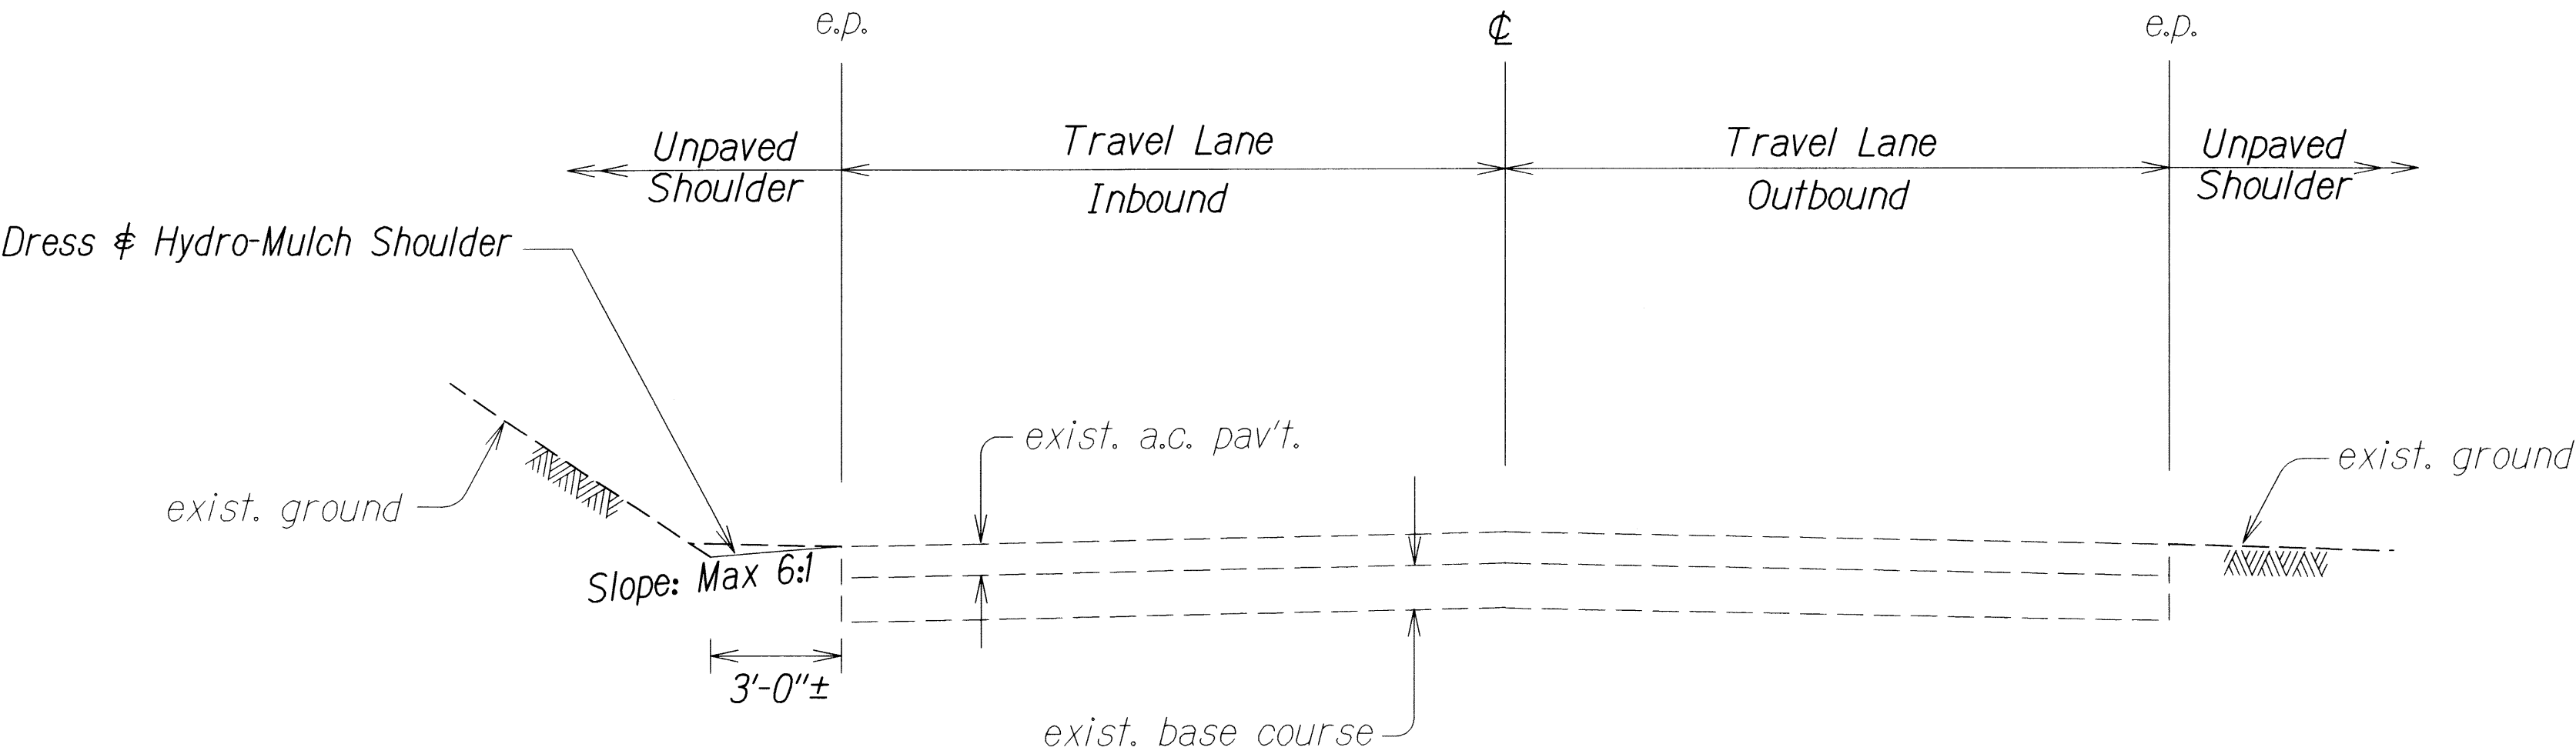

TYPICAL ROADWAY SECTION @ STA. 35+00 TO @ STA. 36+00

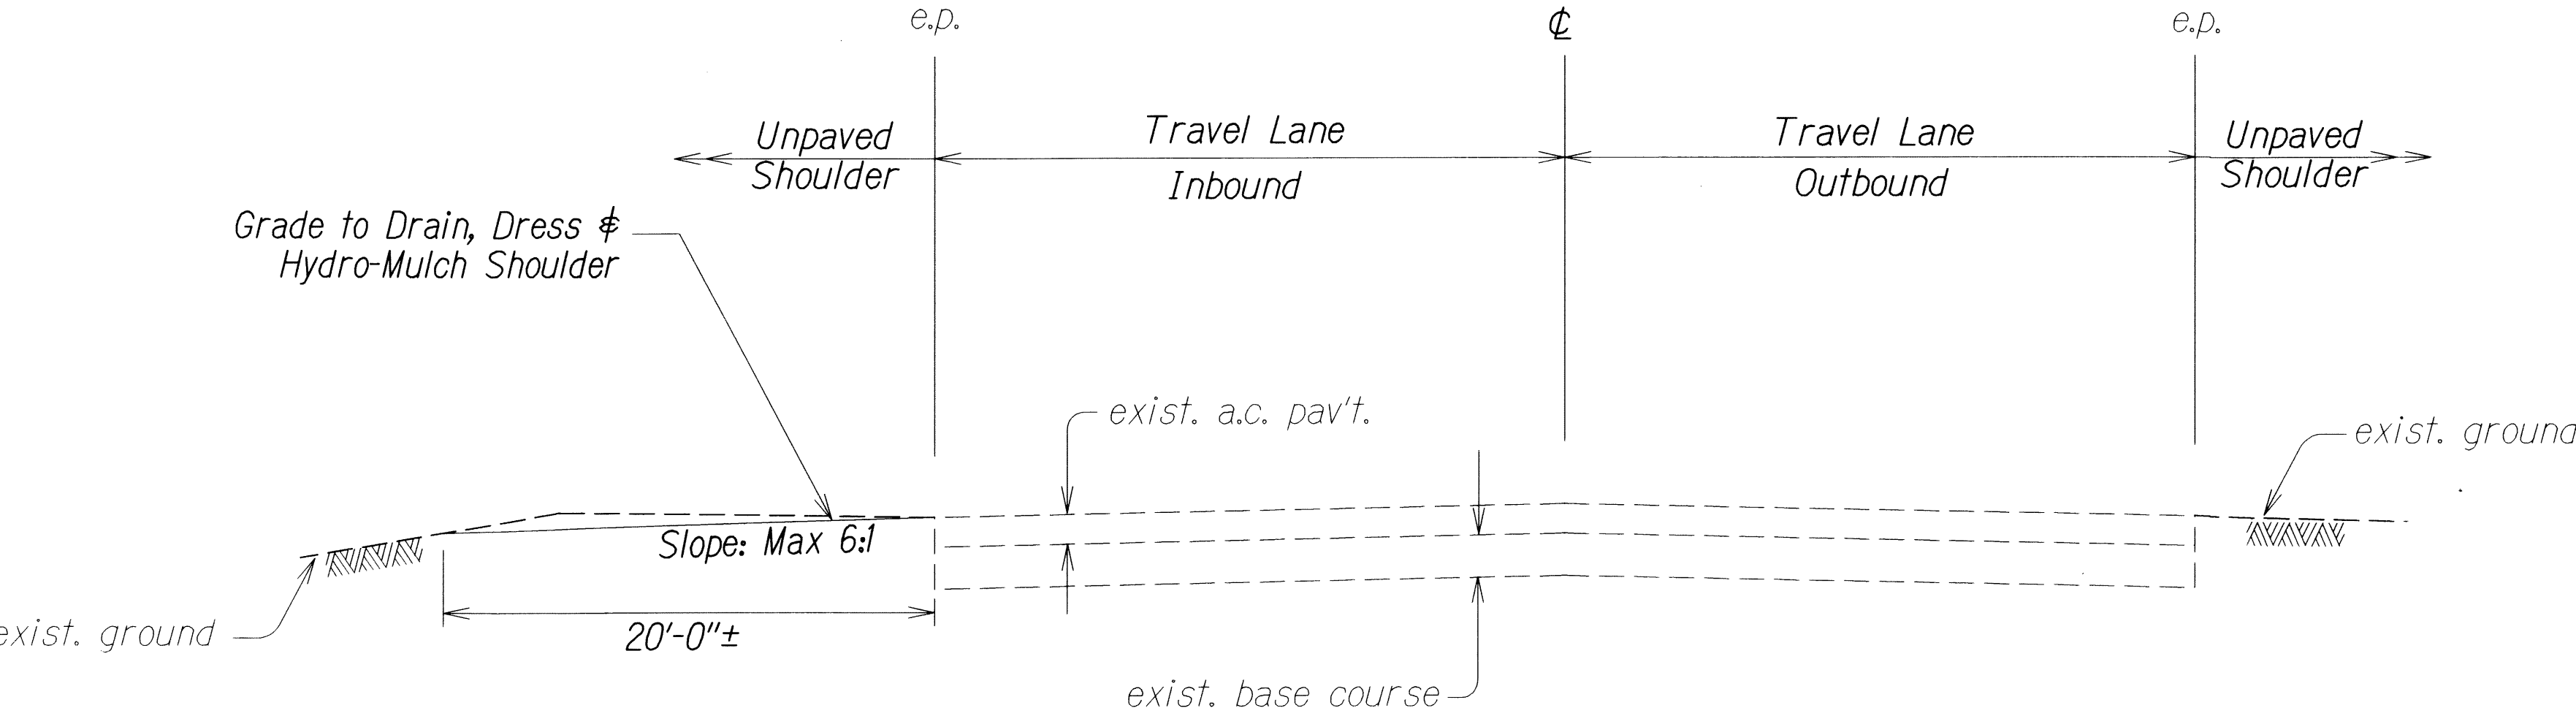

TYPICAL ROADWAY SECTION @ STA. 97+00 TO @ STA. 99+00

DESIGNED BY	DATE
DRAWN BY	02/11
CHECKED BY	
NOTED BY	
QUANTITIES BY	
REVISIONS	
1	
2	
STATE OF HAWAII
DEPARTMENT OF TRANSPORTATION
HIGHWAYS DIVISION

TYPICAL SECTIONS

MAALO ROAD

GUARDRAIL AND SHOULDER IMPROVEMENTS

Mile Post 0.0 to Mile Post 2.95

Fed-Aid Project No. STP-0583(002)

Not to Scale

Date: Dec. 2011

SHEET No. 1 OF 1 SHEETS