

FORM C ATTACHMENT A-1

Location and Outfall Maps






VICINITY MAP

Data use subject to license.

© DeLorme. Topo North America™ 9.

www.delorme.com

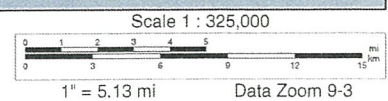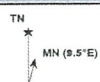

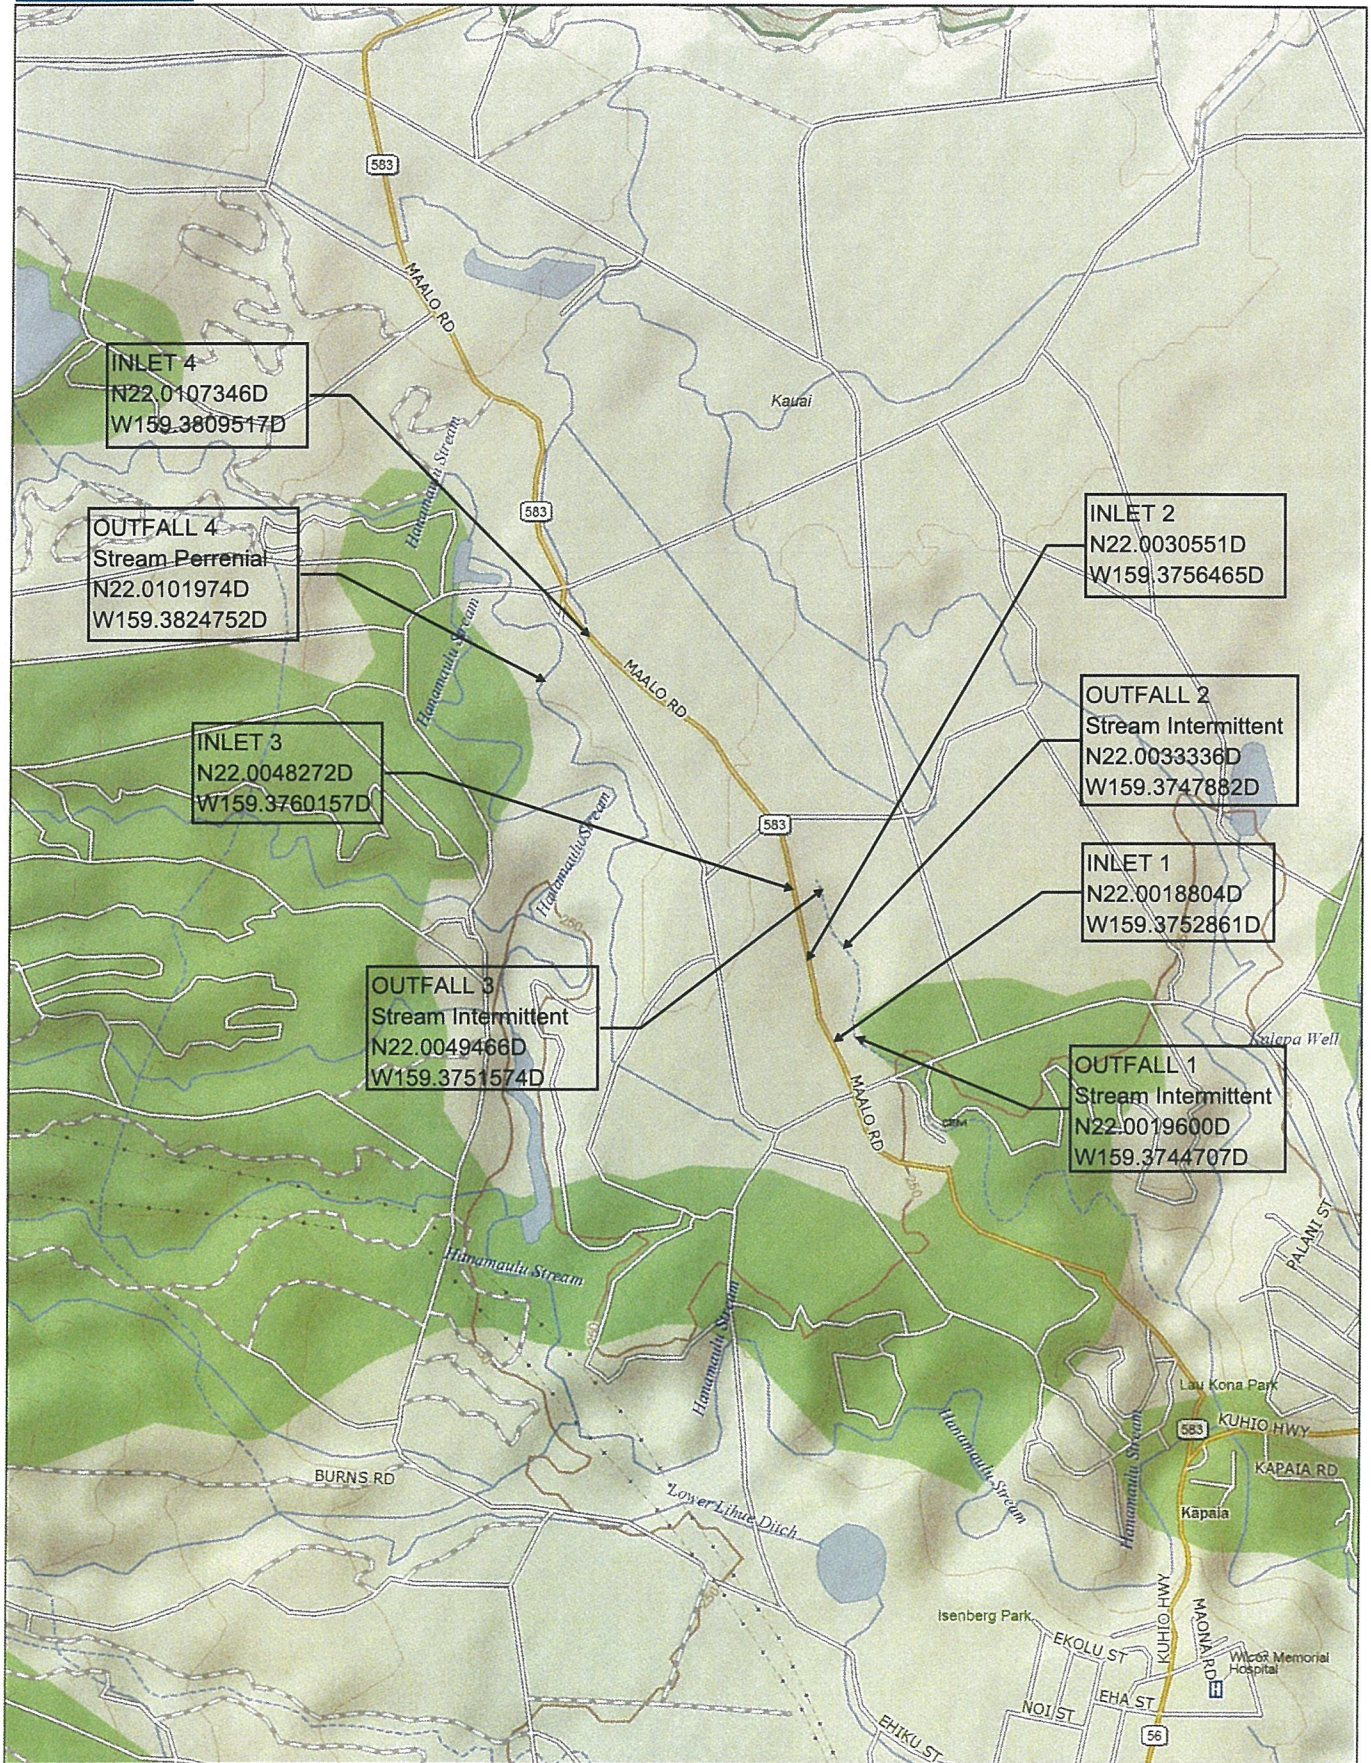


Data use subject to license.

© DeLorme. Topo North America™ 9.

www.delorme.com



Scale 1 : 19,200


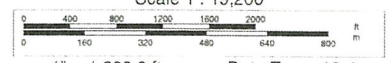


1" = 1,600.0 ft

Data Zoom 13-4

FED. ROAD DIST. NO.	STATE	PROJ. NO.	FISCAL YEAR	SHEET NO.	TOTAL SHEETS
HAWAII	HAW.	583A-01-18M	2018	11	19

BEGIN PROJECT
Project No. 583A-01-18M
@ Sta. 51+00

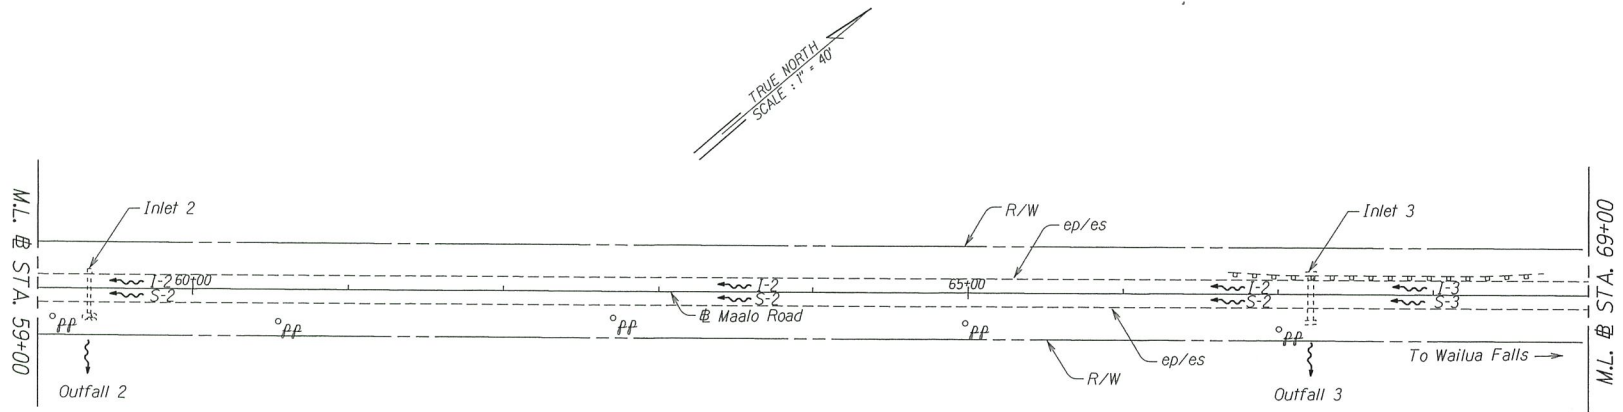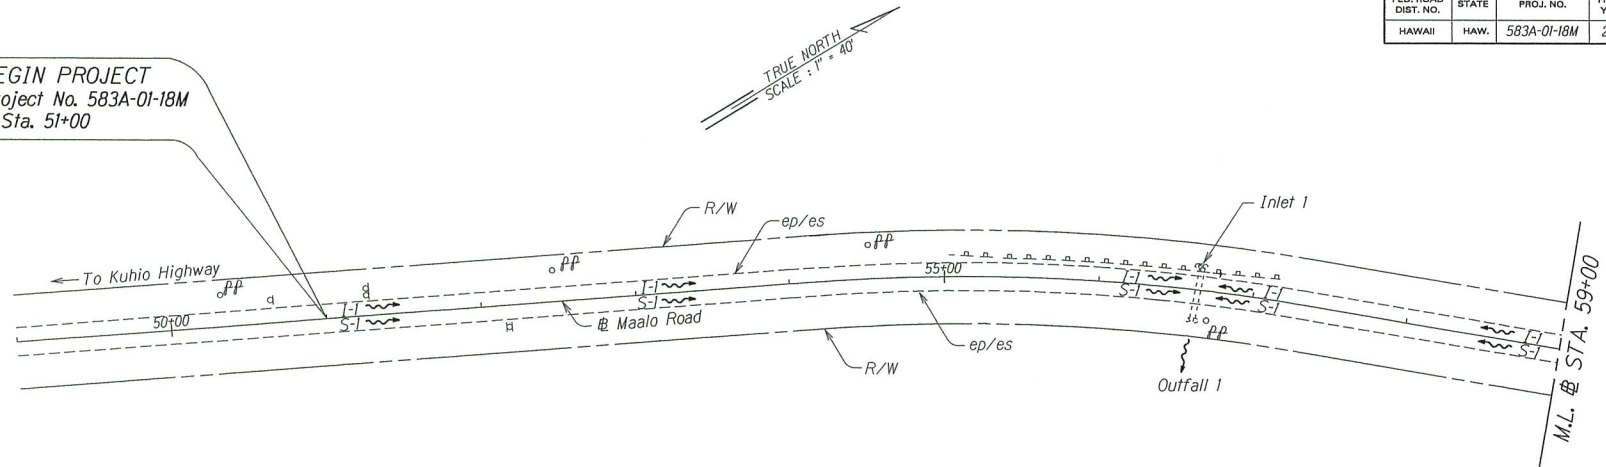

Notes:

- I-1 - Surface runoff to Inlet 1 to Outfall 1 (Stream Intermittent)
- S-1 - Surface runoff to Outfall 1 (Stream Intermittent)
- I-2 - Surface runoff to Inlet 2 to Outfall 2 (Stream Intermittent)
- S-2 - Surface runoff to Outfall 2 (Stream Intermittent)
- I-3 - Surface runoff to Inlet 3 to Outfall 3 (Stream Intermittent)
- S-3 - Surface runoff to Outfall 3 (Stream Intermittent)

STATE OF HAWAII
DEPARTMENT OF TRANSPORTATION
HIGHWAYS DIVISION

ROADWAY PLAN

MAALO ROAD RESURFACING

Mile Post 1.0 to Mile Post 2.0

Project No. 583A-01-18M


Scale: 1" = 40'

Date: March 2017

SHEET No. 1 OF 3 SHEETS

DESIGNED BY	DATE
DRAWN BY	
CHECKED BY	
IN CHARGE	
NOTED BY	
REVISIONS	

FED. ROAD DIST. NO.	STATE	PROJ. NO.	FISCAL YEAR	SHEET NO.	TOTAL SHEETS
HAWAII	HAW.	583A-01-18M	2018	12	19

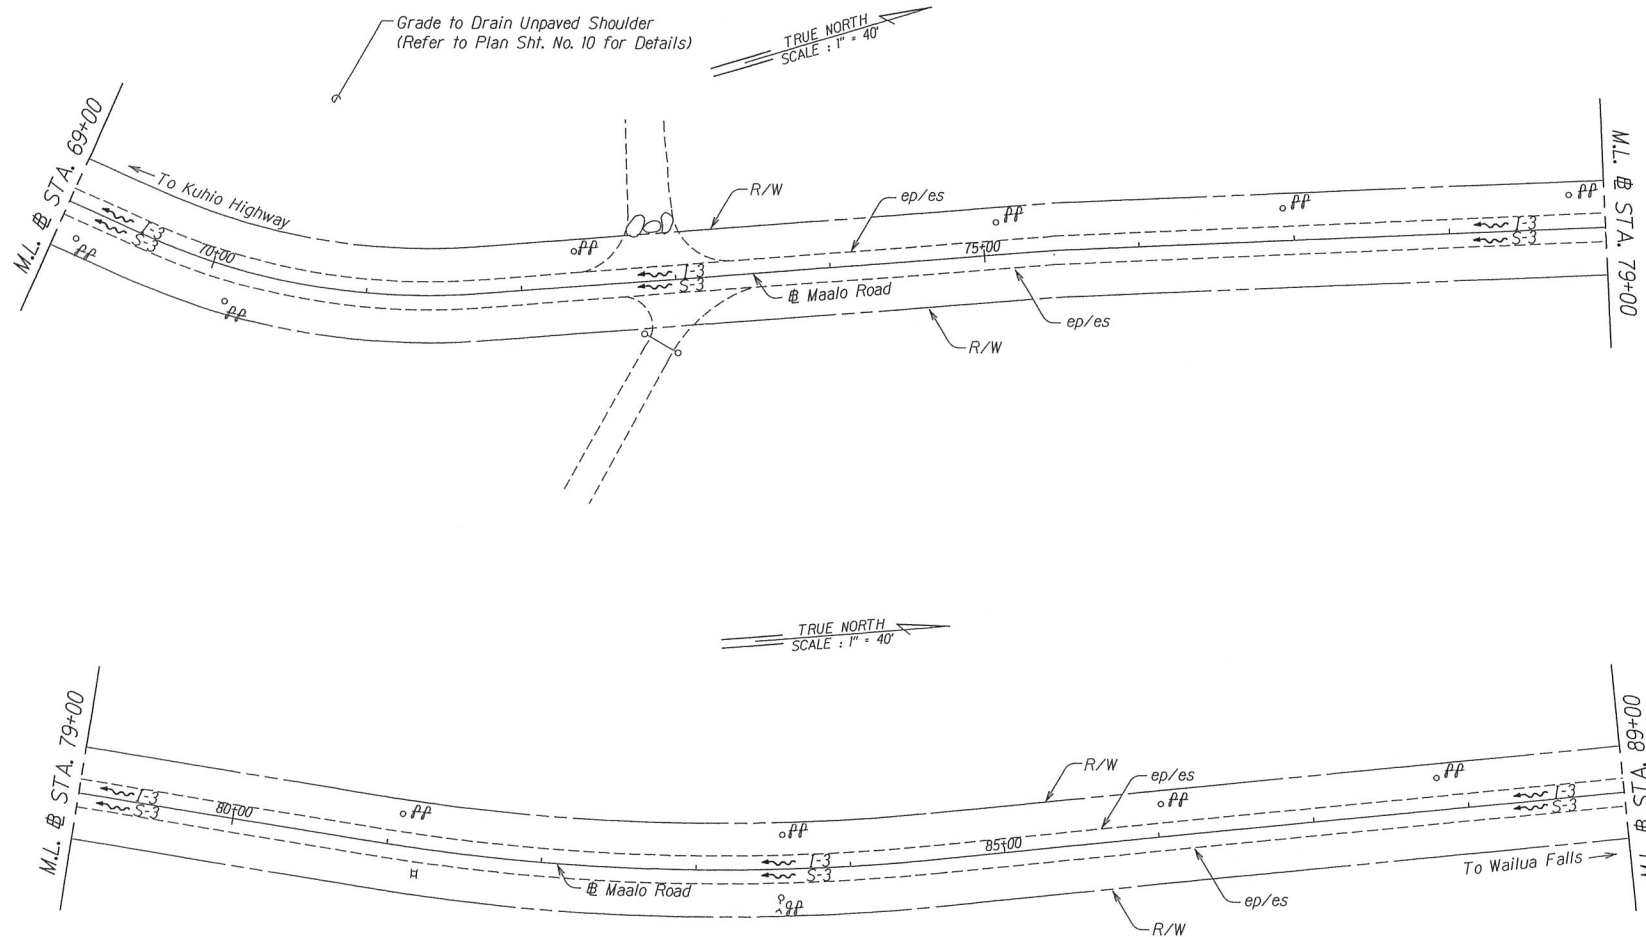

Notes:

- I-3 - Surface runoff to Inlet 3 to Outfall 3 (Stream Intermittent)
- S-3 - Surface runoff to Outfall 3 (Stream Intermittent)

STATE OF HAWAII
DEPARTMENT OF TRANSPORTATION
HIGHWAYS DIVISION

ROADWAY PLAN

MAALO ROAD RESURFACING



Mile Post 1.0 to Mile Post 2.0

Project No. 583A-01-18M

Scale: 1" = 40' Date: March 2017

SHEET No. 2 OF 3 SHEETS

FED. ROAD DIST. NO.	STATE	PROJ. NO.	FISCAL YEAR	SHEET NO.	TOTAL SHEETS
HAWAII	HAW.	583A-01-18M	2018	13	19

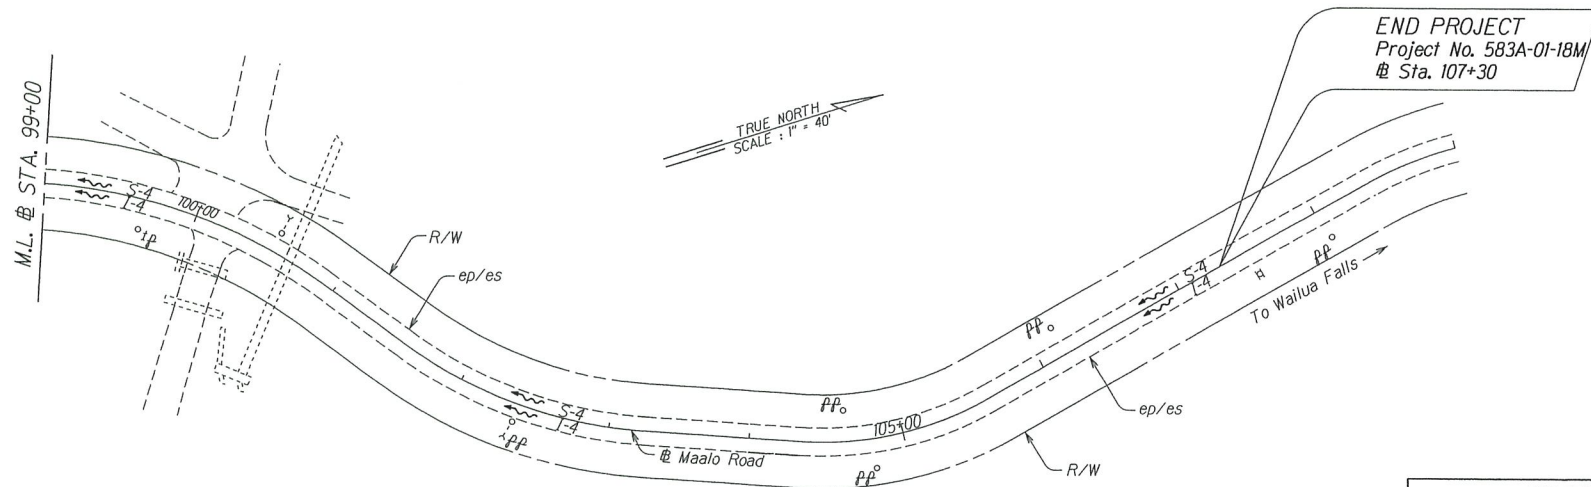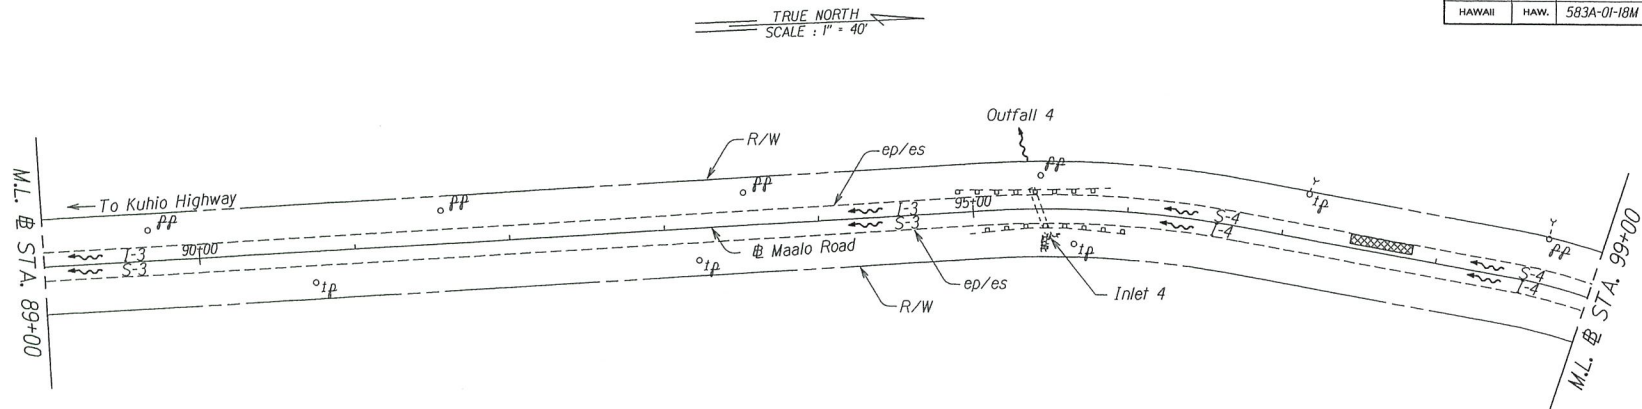

Notes:

- I-3 - Surface runoff to Inlet 3 to Outfall 3 (Stream Intermittent)
- S-3 - Surface runoff to Outfall 3 (Stream Intermittent)
- I-4 - Surface runoff to Inlet 4 to Outfall 4 (Stream Perennial)
- S-4 - Surface runoff to Outfall 4 (Stream Perennial)

STATE OF HAWAII
DEPARTMENT OF TRANSPORTATION
HIGHWAYS DIVISION

ROADWAY PLAN

MAALO ROAD RESURFACING

Mile Post 1.0 to Mile Post 2.0

Project No. 583A-01-18M

Scale: 1" = 40' Date: March 2017

SHEET No. 3 OF 3 SHEETS

DESIGNED BY	DATE
DRAWN BY	
CHECKED BY	
INTEGRITY REVIEWED BY	
APPROVED BY	
CRACKED BY	