
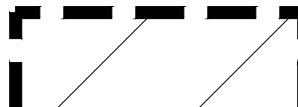


DEMOLITION KEY NOTES:	
D1	REMOVE EXISTING ASPHALT (AC) PAVEMENT BASE COURSE LAYERS, AND GRADE BELOW PER CIVIL SHEETS.
D2	REMOVE EXISTING PARKING STRIPING IN ENTIRELY. SEE CIVIL SHEETS.
D3	TRENCH PORTION OF EXISTING ASPHALT PAVEMENT, BASE COURSE LAYERS AND GRADE BELOW PER CIVIL SHEETS FOR LATERAL CONNECTION. REFER TO CIVIL SHEETS.
D4	REMOVE EXISTING WHEEL STOPS AND BOLLARD.

LEGEND:	
	AC PAVEMENT REMOVAL. SEE CIVIL SHEETS.
	PARKING STRIPING TO BE REMOVED.
	REMOVAL SCOPE OF WORK.

STATE OF HAWAII
DEPARTMENT OF TRANSPORTATION
HIGHWAYS DIVISION
DEMOLITION PLAN
NEW OFFICE BUILDING
MAUI DISTRICT BASEYARD
Project No. HWY-M-ART18.01
Scale: AS SHOWN Date: MAY 2022
SHEET NO. A7 OF 80 SHEETS

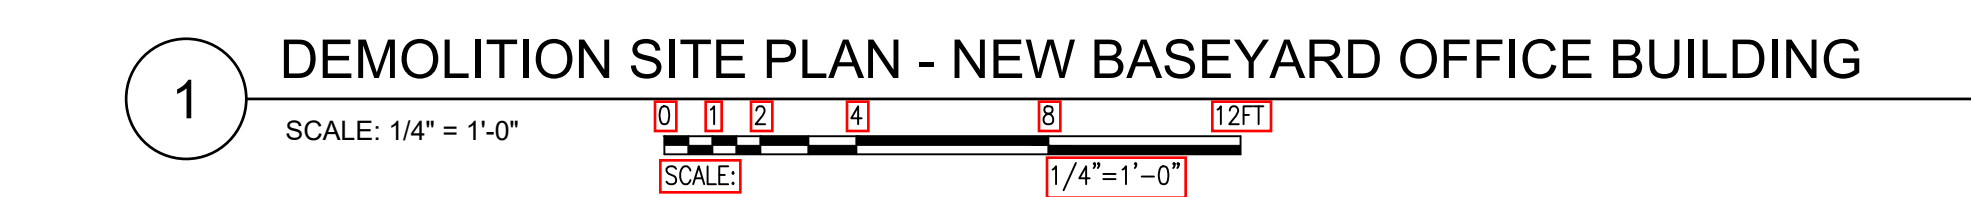

REID T. MIZUE
 LICENSED
 PROFESSIONAL
 ARCHITECT
 No. 13108
 HAWAII, U.S.A.

Reid T. Mizue

My work was prepared by me or
 under my supervision and construction
 the project will be under my
 supervision. Expiration date 04/30/20