



FED. ROAD DIST. NO.	STATE	PROJ. NO.	FISCAL YEAR	SHEET NO.	TOTAL SHEETS
HAWAII	HAW.	HWY-M-ART18-01	2022	40	80

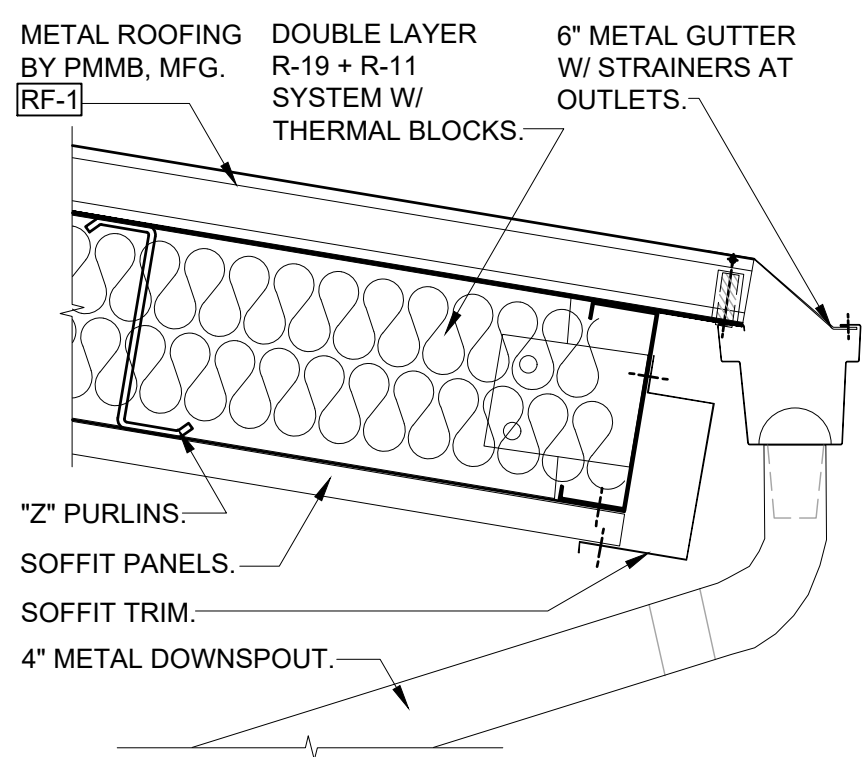


15 DETAILS - GUTTER

SCALE: 1-1/2" = 1'-0"
0 3' 6" 0 1.5 2FT
SCALE: 1-1/2" = 1'-0"

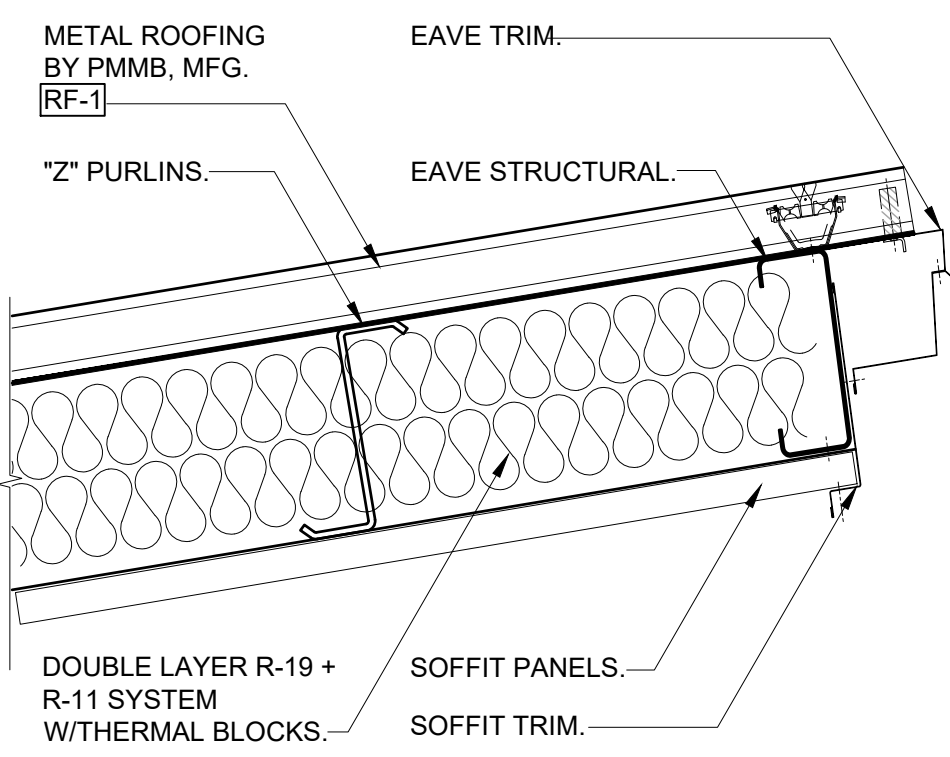


11 DETAILS - EAVE

SCALE: 1-1/2" = 1'-0"
0 3' 6" 0 1.5 2FT
SCALE: 1-1/2" = 1'-0"

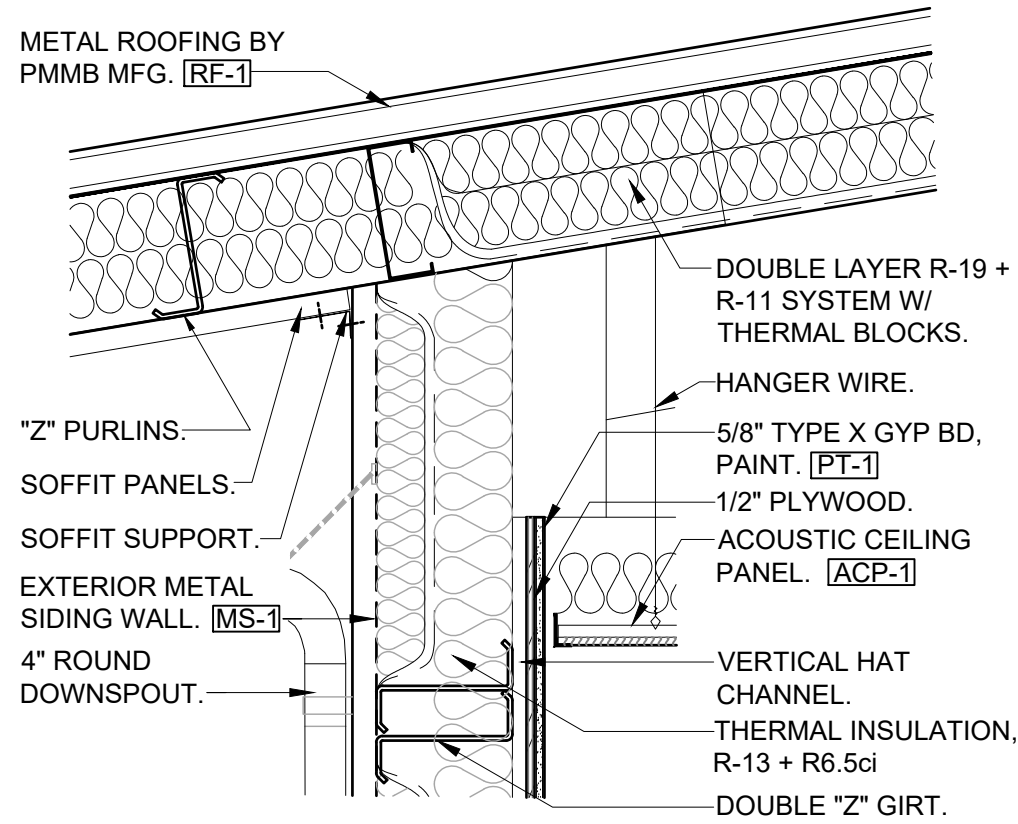


7 DETAILS - WALL / ROOF

SCALE: 1" = 1'-0"
0 3' 6" 0 1.5 2 5FT
SCALE: 1" = 1'-0"

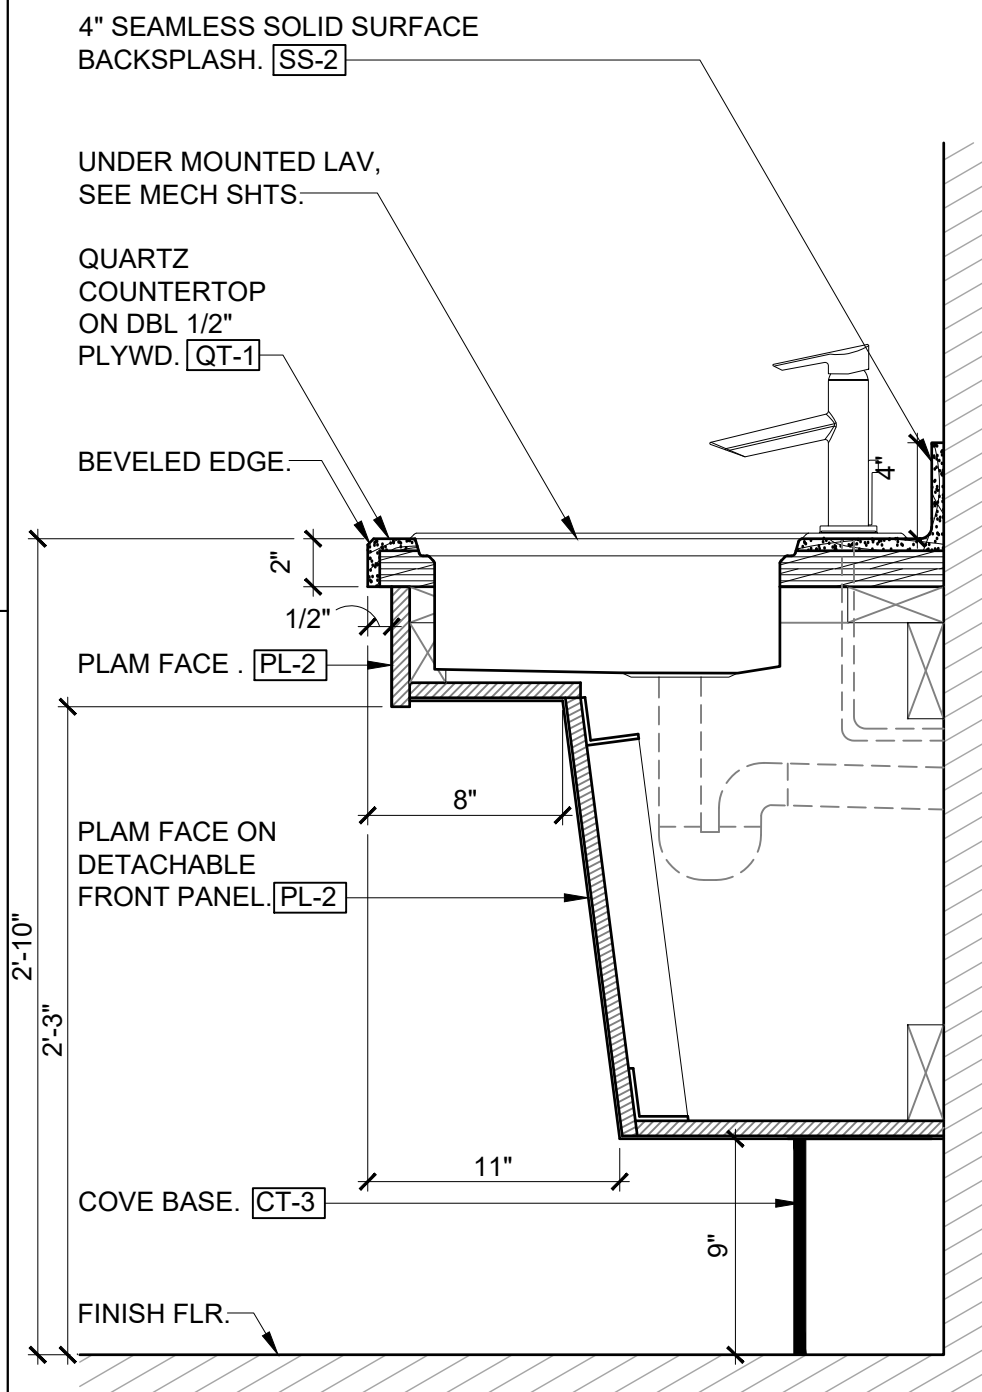


4 DETAILS - LAV

SCALE: 1-1/2" = 1'-0"
0 3' 6" 0 1.5 2FT
SCALE: 1-1/2" = 1'-0"

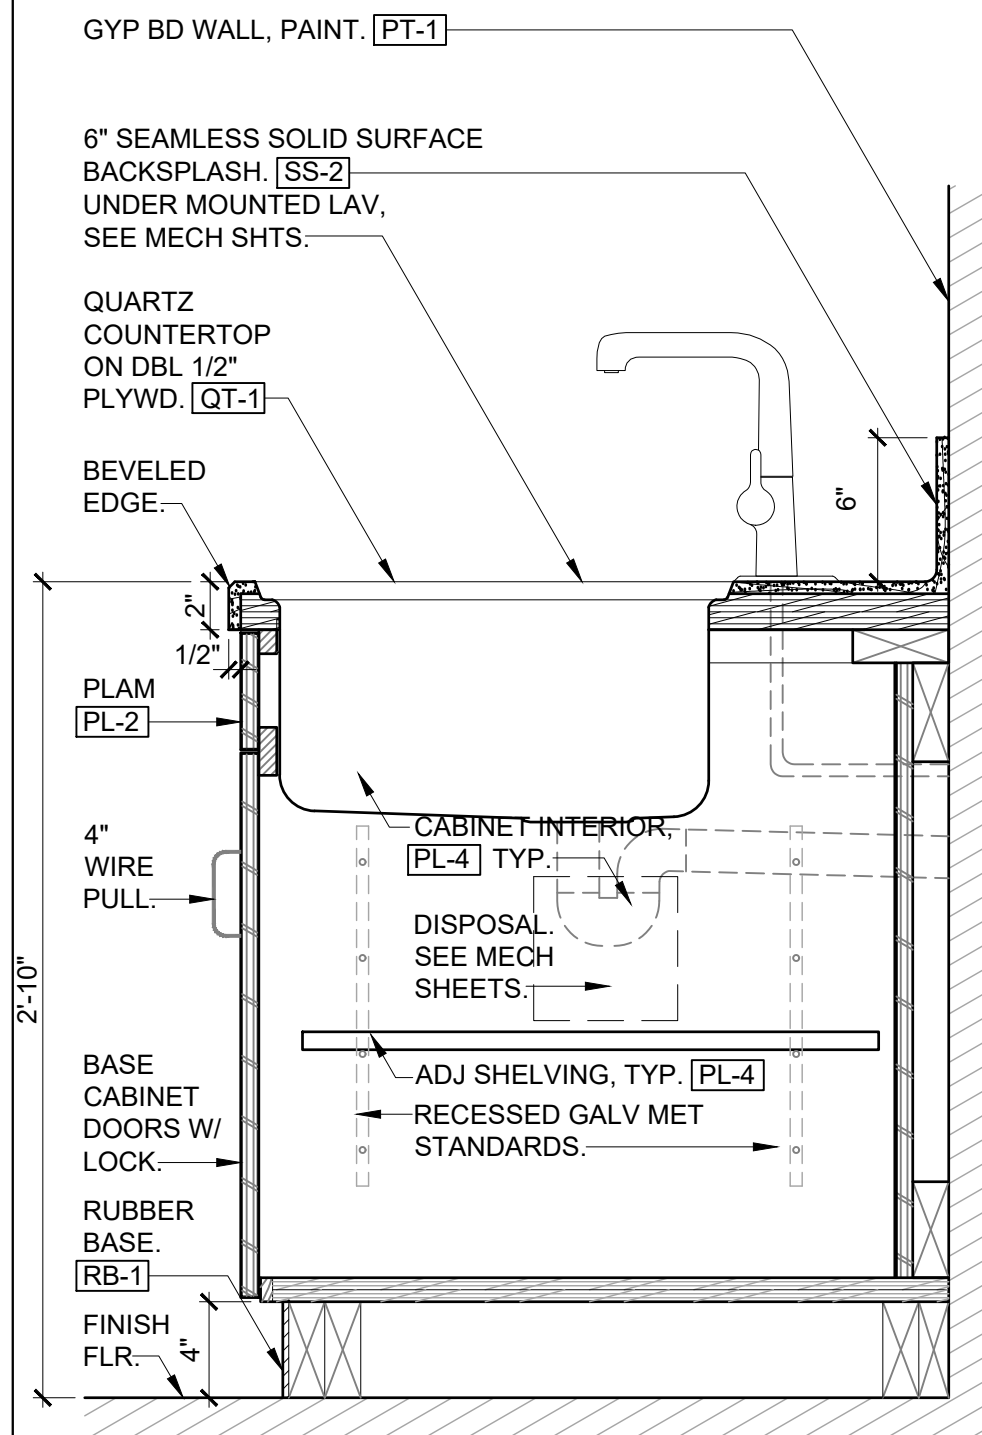


2 DETAILS - KITCHEN SINK

SCALE: 1-1/2" = 1'-0"
0 3' 6" 0 1.5 2FT
SCALE: 1-1/2" = 1'-0"

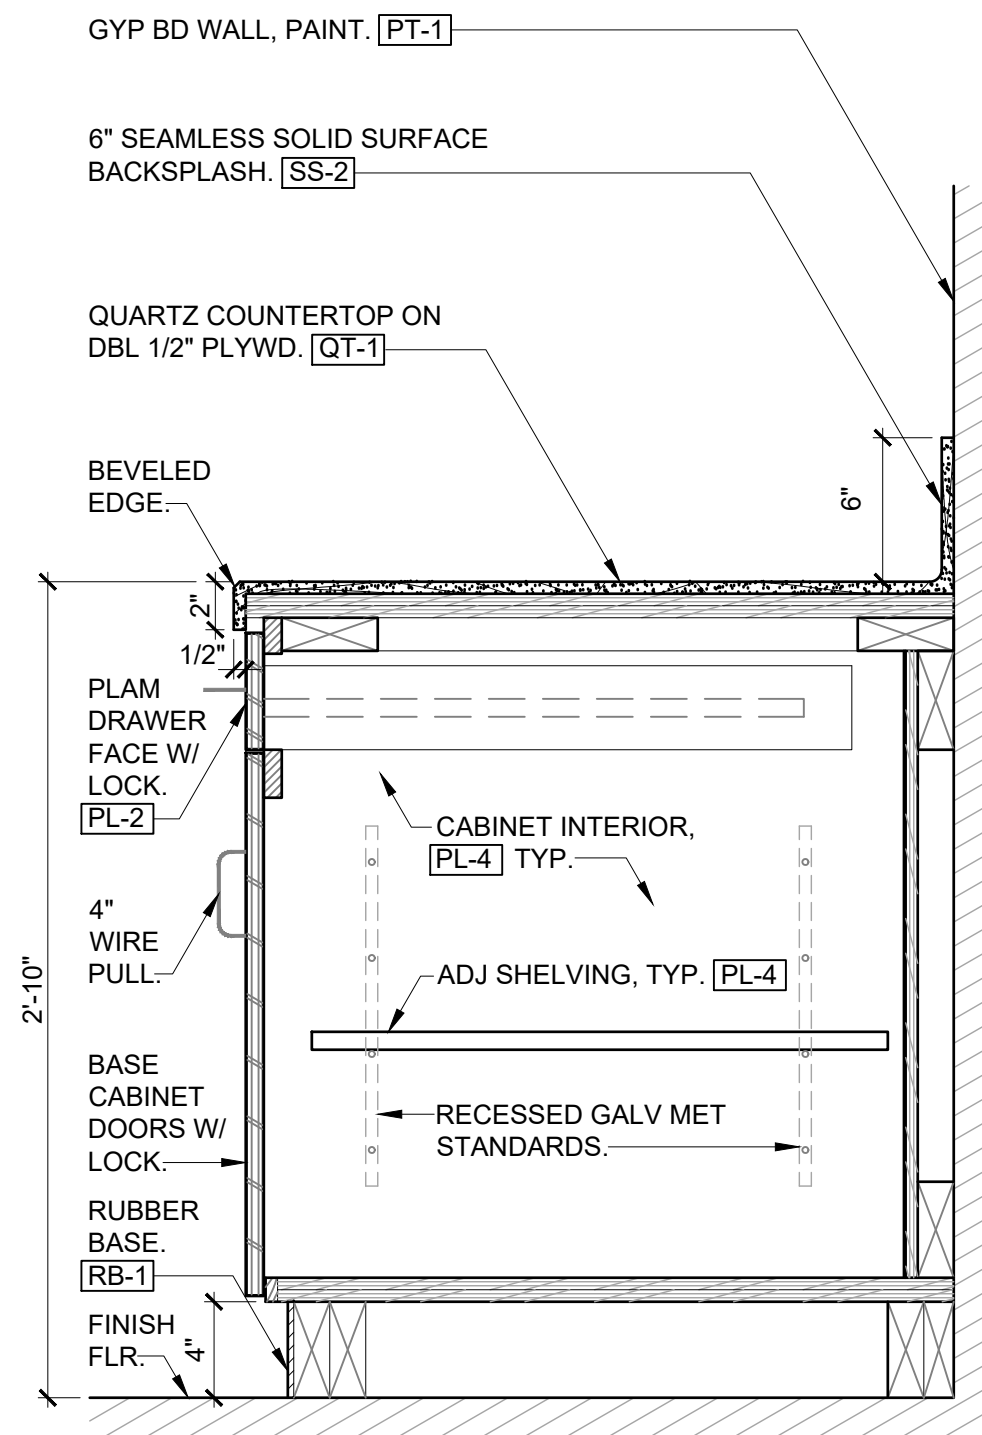


1 DETAILS - COUNTERTOP

SCALE: 1-1/2" = 1'-0"
0 3' 6" 0 1.5 2FT
SCALE: 1-1/2" = 1'-0"

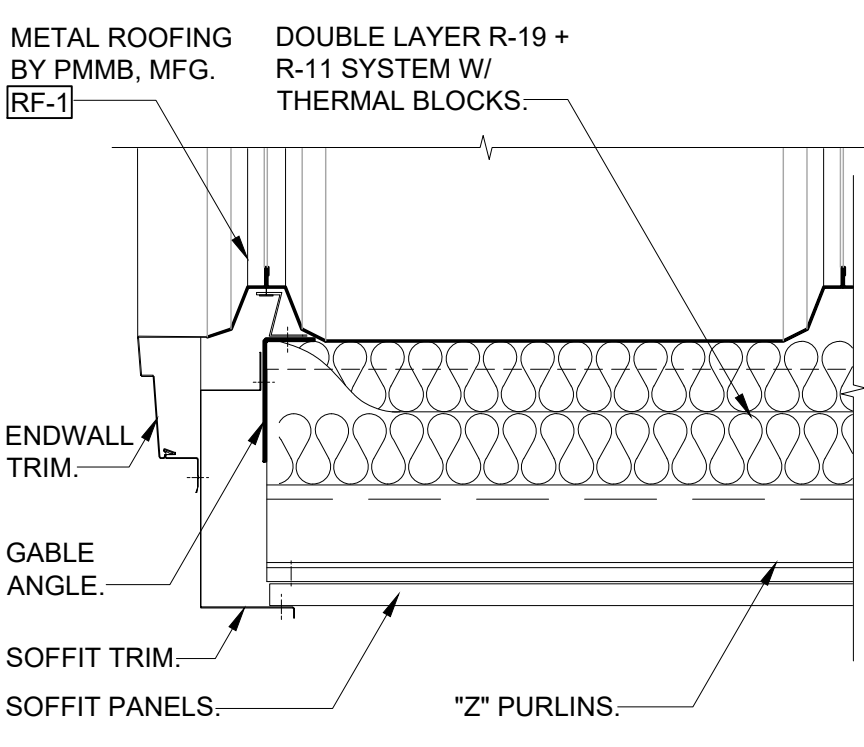


16 DETAILS - END WALL

SCALE: 1-1/2" = 1'-0"
0 3' 6" 0 1.5 2FT
SCALE: 1-1/2" = 1'-0"

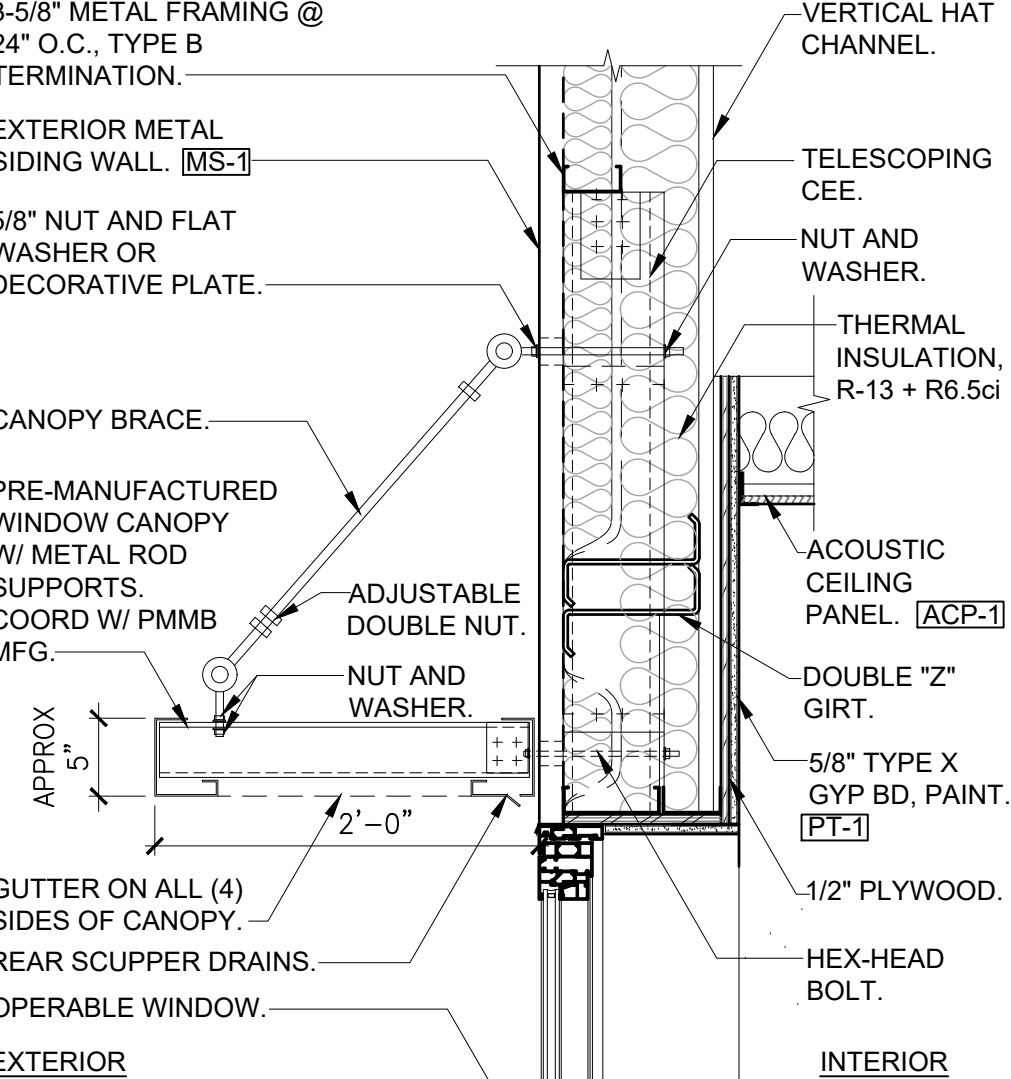


12 DETAILS - CANOPY

SCALE: 1" = 1'-0"
0 3' 6" 0 1.5 2 5FT
SCALE: 1" = 1'-0"

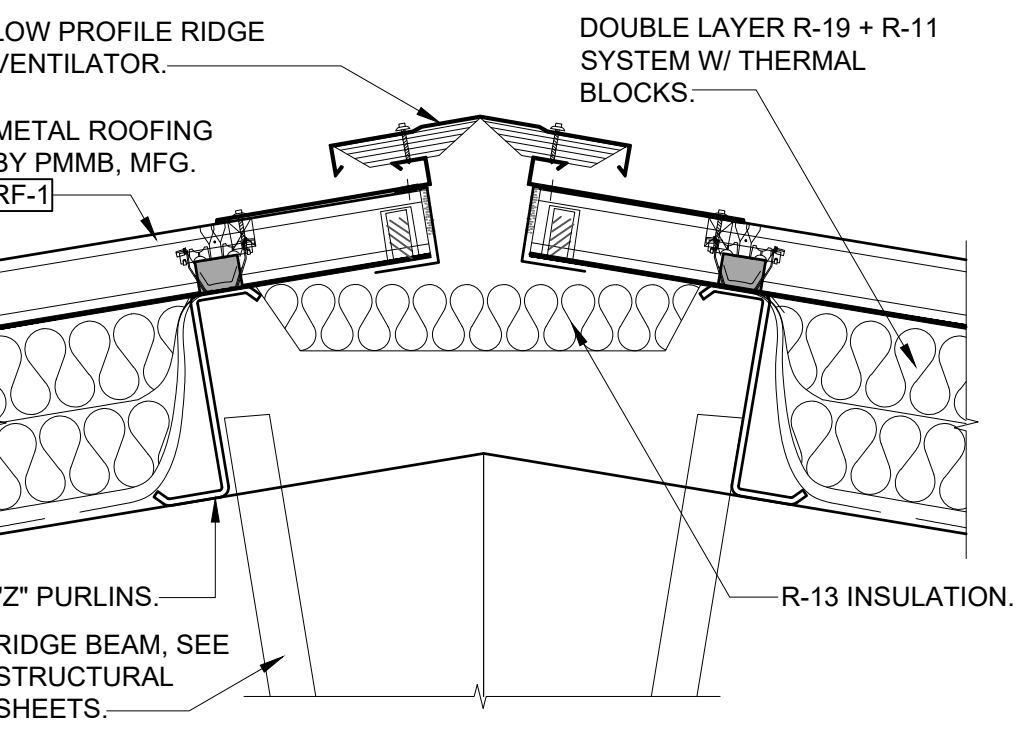


8 DETAILS - RIDGE

SCALE: 1-1/2" = 1'-0"
0 3' 6" 0 1.5 2FT
SCALE: 1-1/2" = 1'-0"

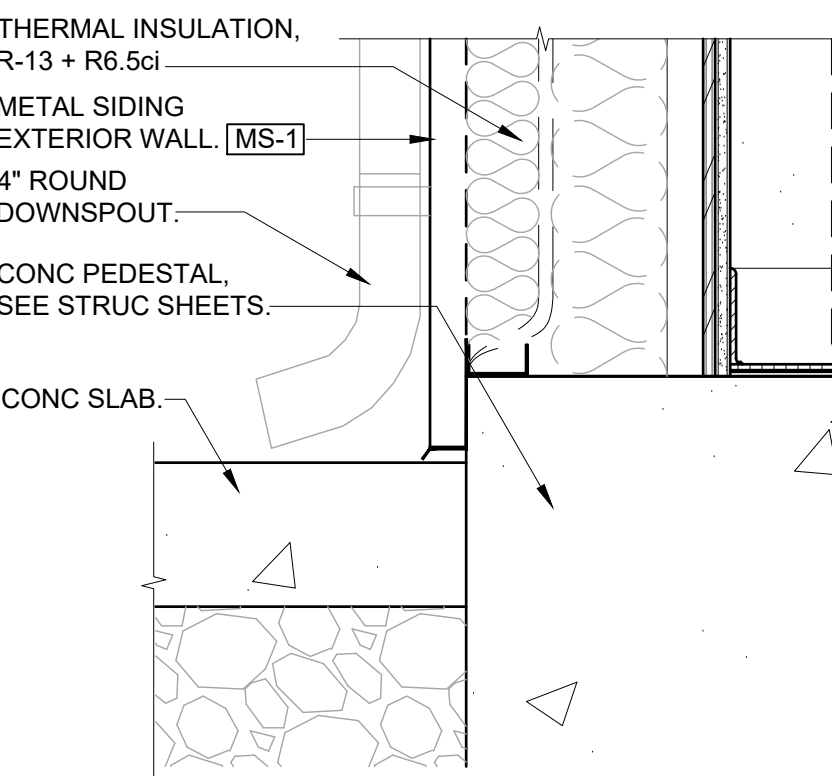


9 DETAILS - CONC SLAB

SCALE: 1-1/2" = 1'-0"
0 3' 6" 0 1.5 2FT
SCALE: 1-1/2" = 1'-0"

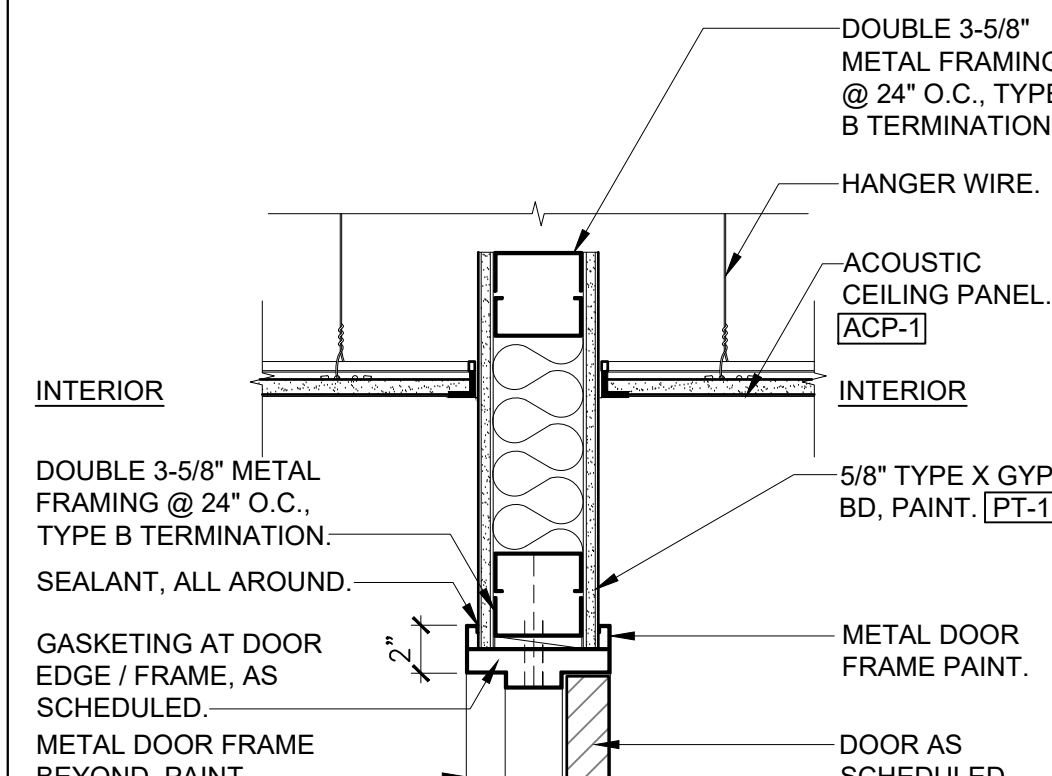


5 DETAILS - CEILING

SCALE: 1-1/2" = 1'-0"
0 3' 6" 0 1.5 2FT
SCALE: 1-1/2" = 1'-0"

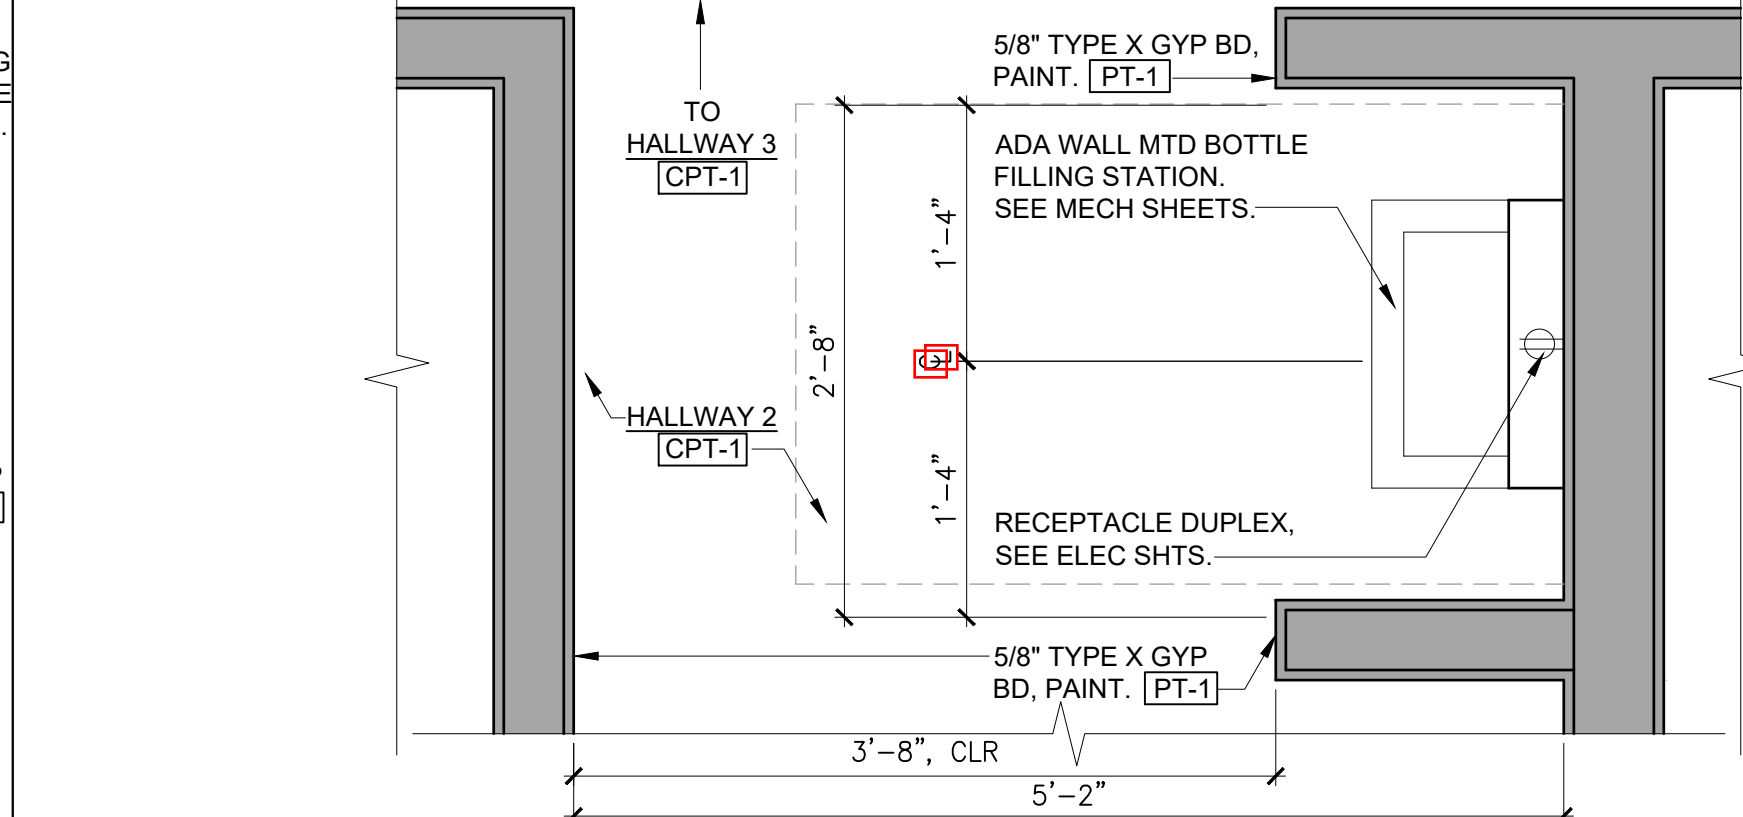


3 DETAILS - BOTTLE STATION

SCALE: 1" = 1'-0"
0 3' 6" 0 1.5 2 5FT
SCALE: 1" = 1'-0"

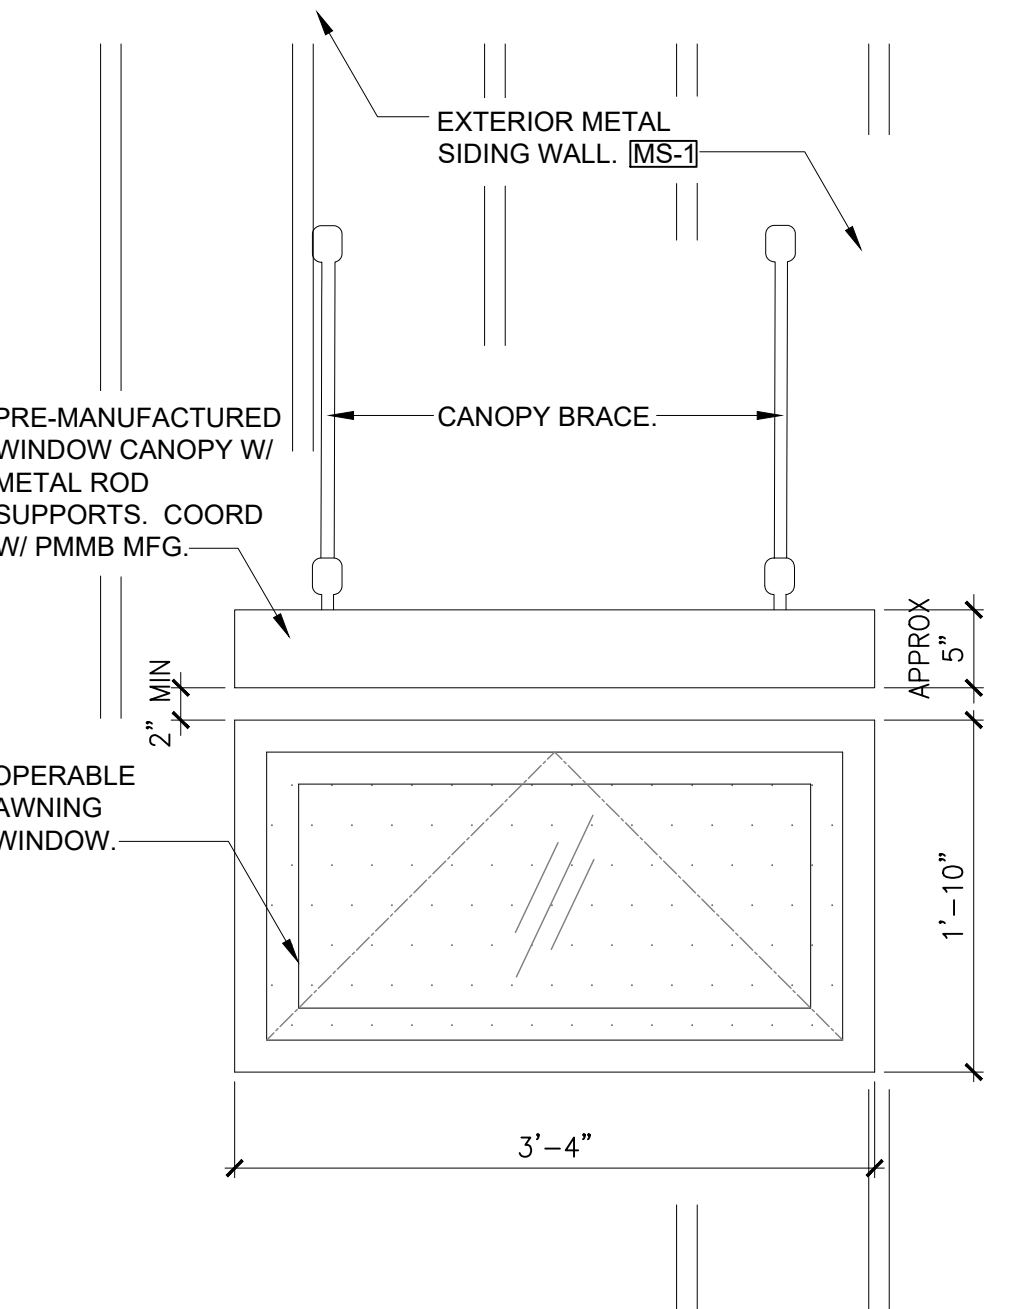


13 DETAILS - AWNING/ CANOPY

SCALE: 1" = 1'-0"
0 3' 6" 0 1.5 2 5FT
SCALE: 1" = 1'-0"

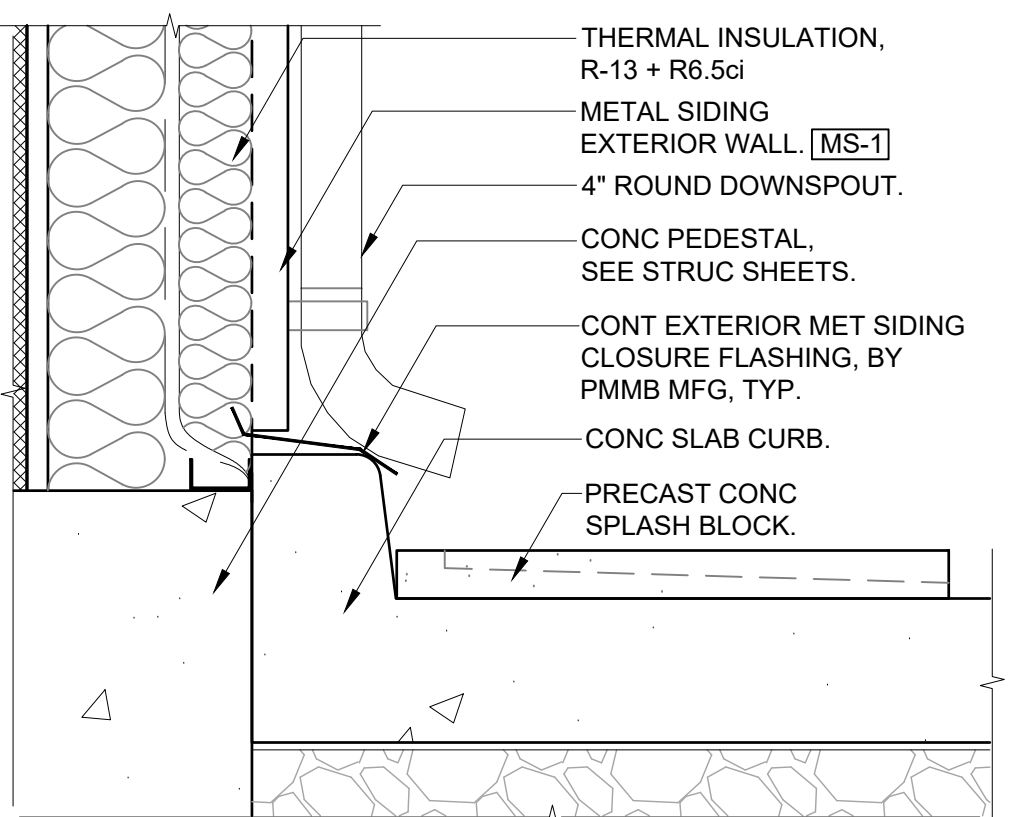

10 DETAILS - SPLASH BLOCK

SCALE: 1-1/2" = 1'-0"
0 3' 6" 0 1.5 2FT
SCALE: 1-1/2" = 1'-0"

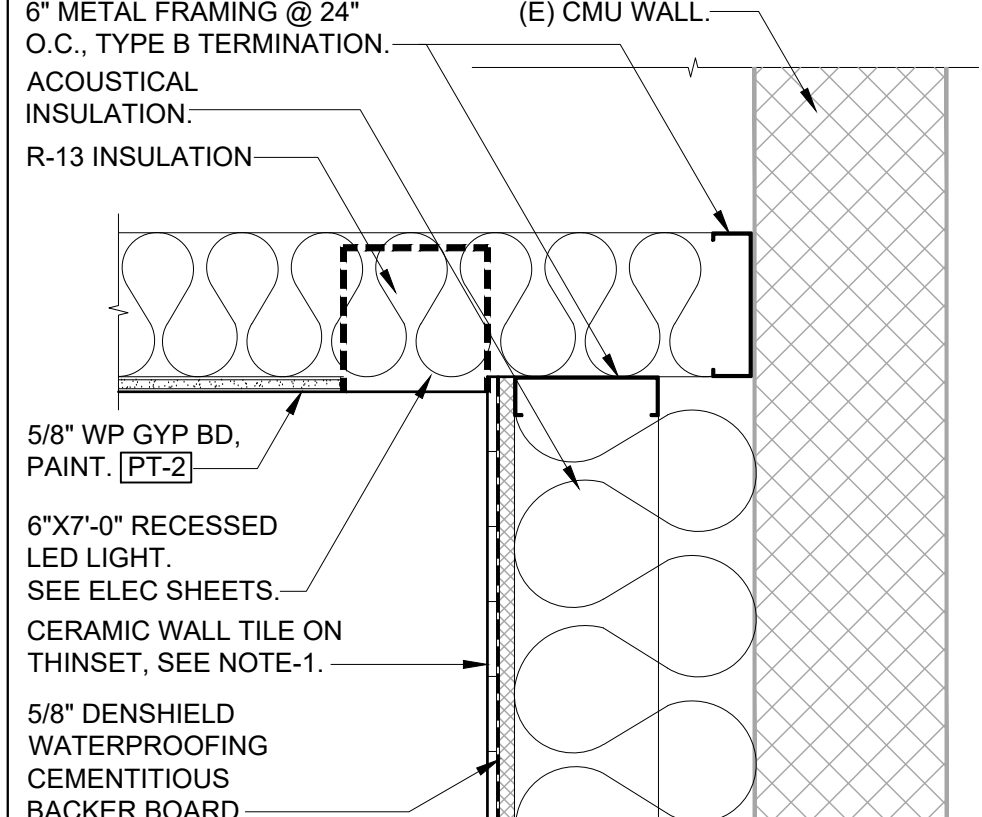

6 DETAILS - CEILING

SCALE: 1-1/2" = 1'-0"
0 3' 6" 0 1.5 2FT
SCALE: 1-1/2" = 1'-0"

DATE	01/01/2022
SURVEY PLOTTED BY	NS
DRAWN BY	NS
DESIGNED BY	NS
CHECKED BY	NS
NOTED BY	NS



This work was prepared by me or under my supervision and construction of the project will be under my observation. Expiration date 04/30/24.

STATE OF HAWAII
DEPARTMENT OF TRANSPORTATION
HIGHWAYS DIVISION

DETAILS

MAUI DISTRICT BASEYARD
Project No. HWY-M-ART18.01

Scale: AS SHOWN Date: MAY 2022

SHEET No. A26 OF 80 SHEETS