

HAWAII	HAW.	HWY-M-ART18-01	2022	55	79
FED. ROAD DIST. NO.	STATE	PROJ. NO.	FISCAL YEAR	SHEET NO.	TOTAL SHEETS

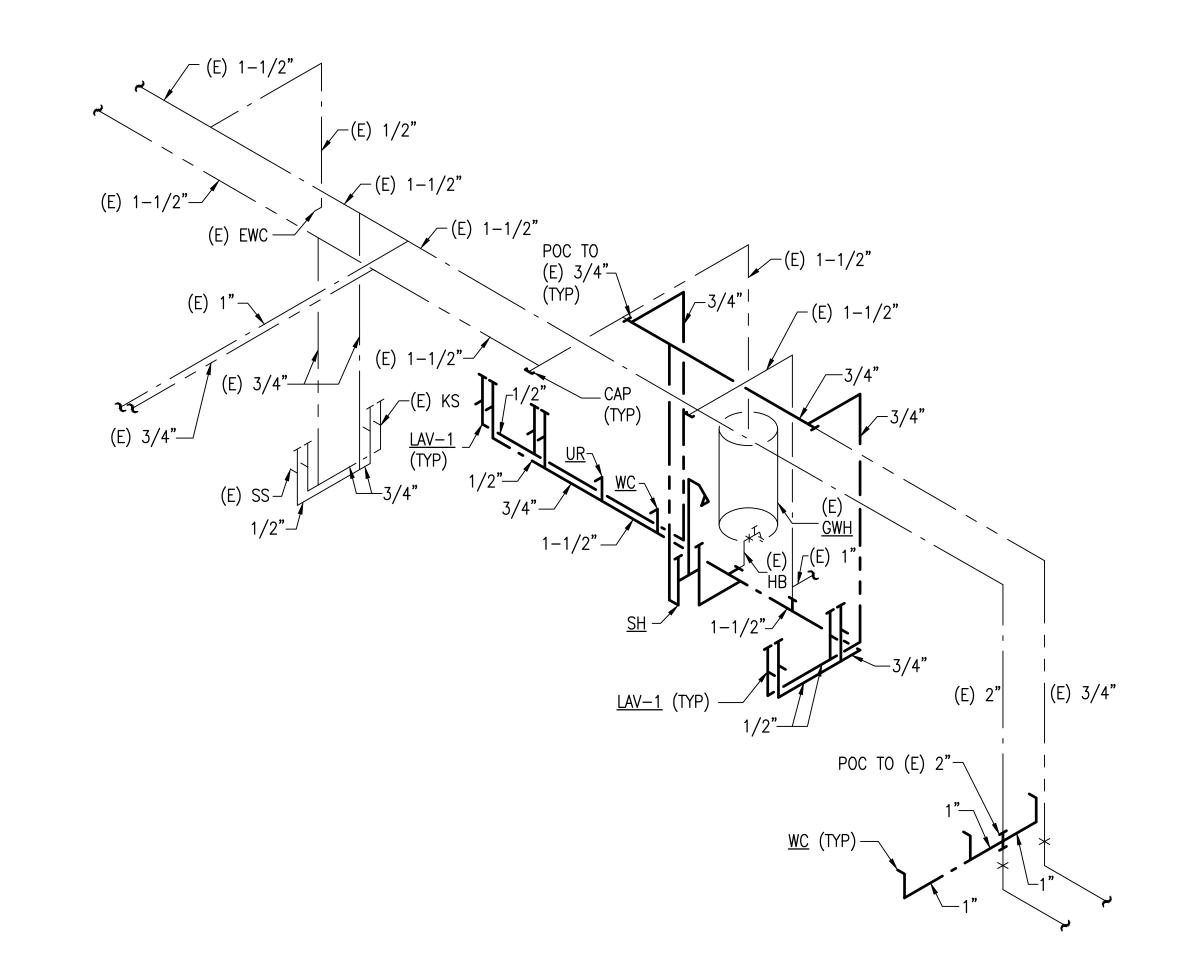

WATER PIPING DIAGRAM - EXISTING BASEYARD OFFICE BUILDING


SCALE: N.T.S.

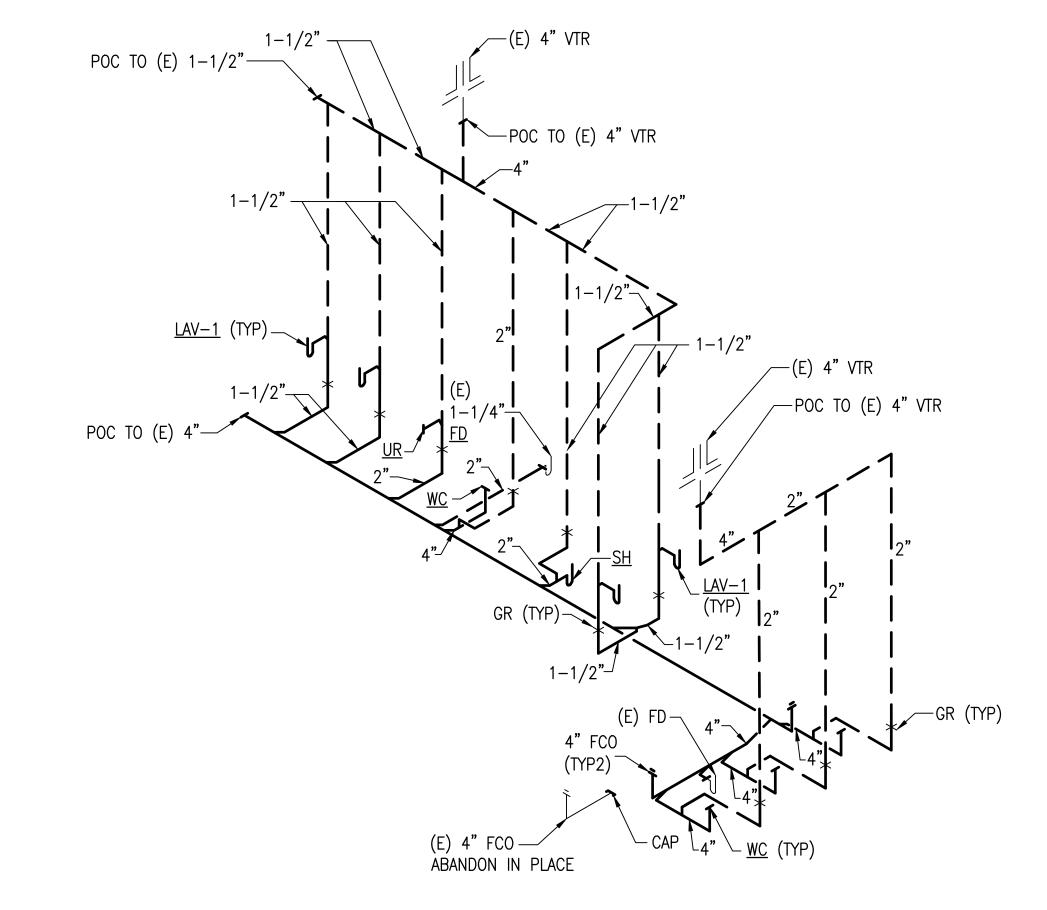

)ATE ""

SANITARY PIPING DIAGRAM - EXISTING BASEYARD OFFICE BUILDING

SCALE: N.T.S.

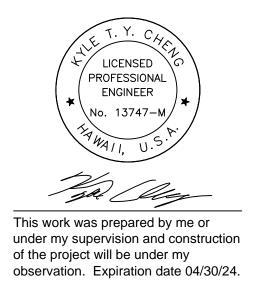

STATE OF HAWAII DEPARTMENT OF TRANSPORTATION HIGHWAYS DIVISION

PLUMBING PIPING DIAGRAMS — EXISTING BASEYARD OFFICE BUILDING

MAUI DISTRICT BASEYARD
Project No. HWY-M-ART18.01

Scale: N.T.S.

Date: MAY 2022

SHEET No. P5 OF 79 SHEETS