



--	--

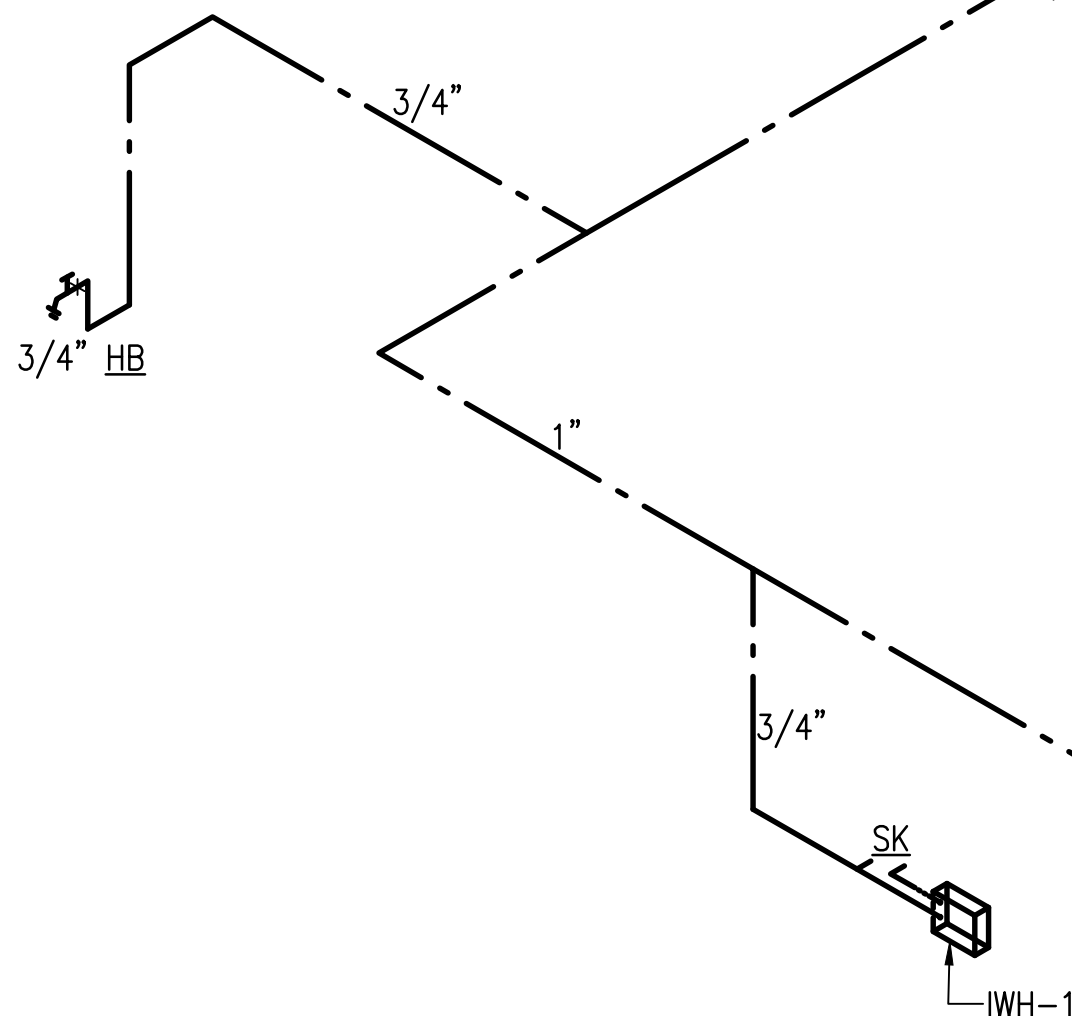

2

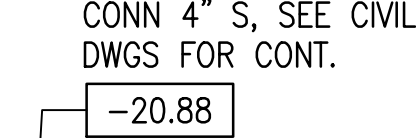

1

ORIGINAL PLAN	SURVEY PLOTTED BY _____	DATE _____
NOTE BOOK	DRAWN BY _____	" "
	DESIGNED BY _____	" "
	QUANTITIES BY _____	" "
	CHECKED BY _____	" "
No. _____		



This work was prepared by me or under my supervision and construction of the project will be under my observation. Expiration date 04/30/24.

STATE OF HAWAII  
DEPARTMENT OF TRANSPORTATION  
HIGHWAYS DIVISION

PLUMBING PIPING DIAGRAMS –  
NEW BASEYARD OFFICE BUILDING

MAUI DISTRICT BASEYARD  
Project No. HWY-M-ART18.01

Scale: N.T.S. Date: MAY 2022

SHEET No.P6 OF 79 SHEETS