




FED. ROAD DIST. NO.	STATE	PROJ. NO.	FISCAL YEAR	SHEET NO.	TOTAL SHEETS
HAWAII	HAW.	HWY-M-ART18-01	2022	11	80

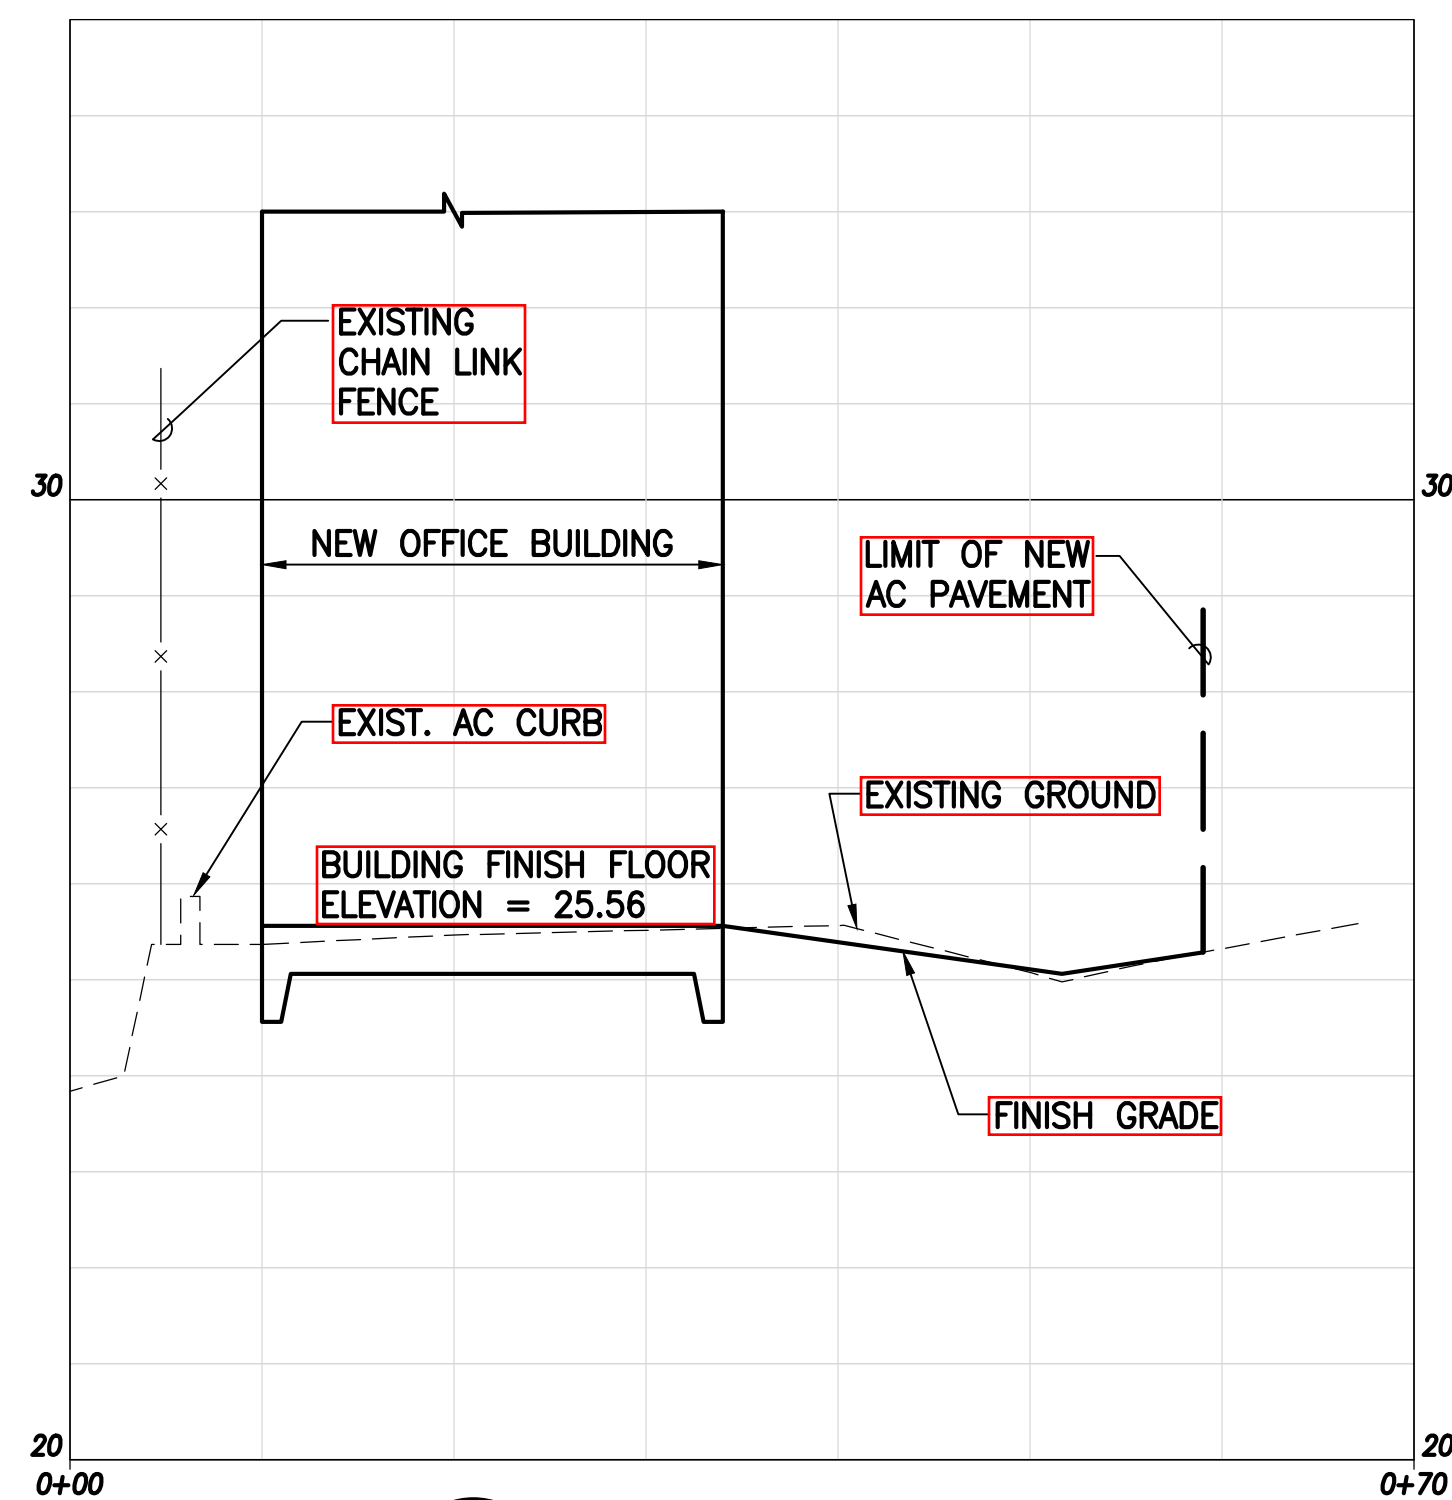


A SITE SECTION A
C7C8 SCALE: HOR: 1" = 10'
VERT: 1" = 2'

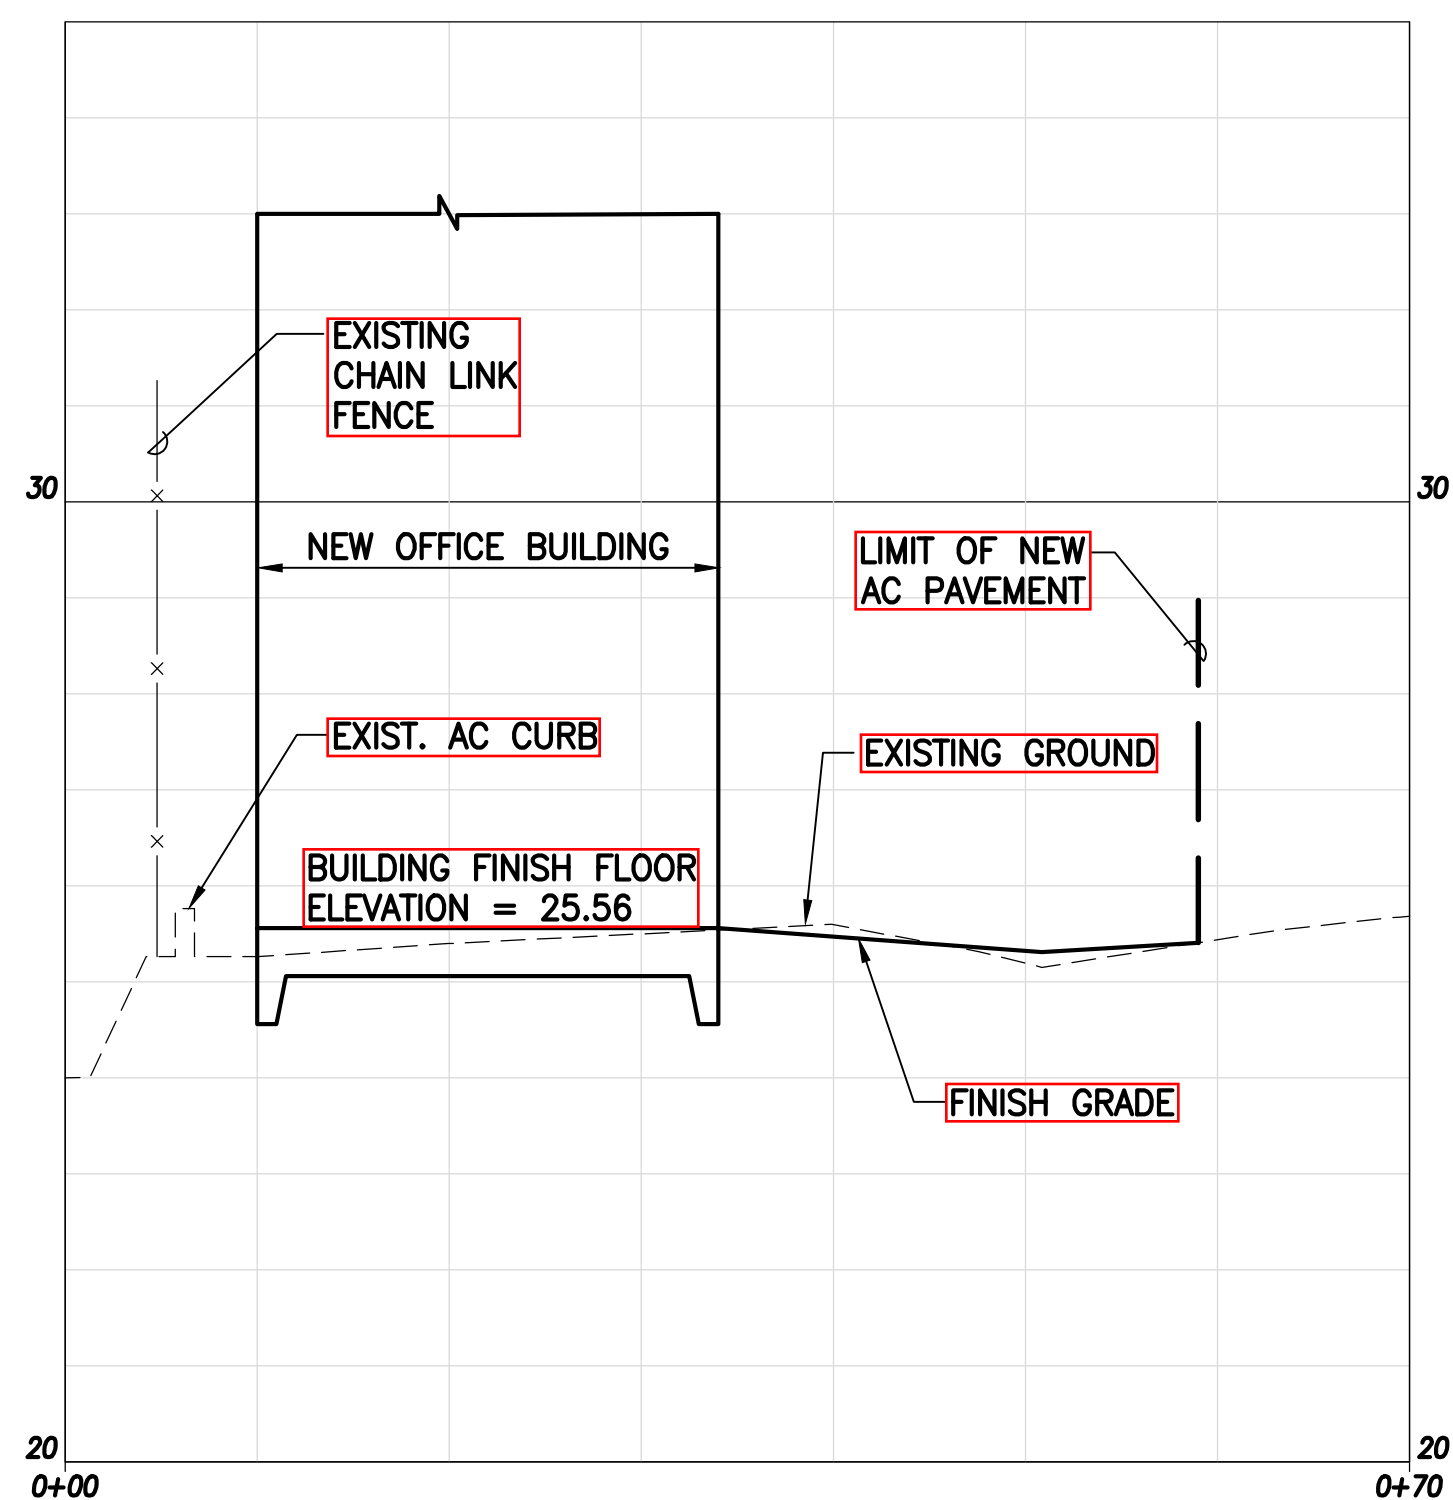

B SITE SECTION B
C7C8 SCALE: HOR: 1" = 10'
VERT: 1" = 2'


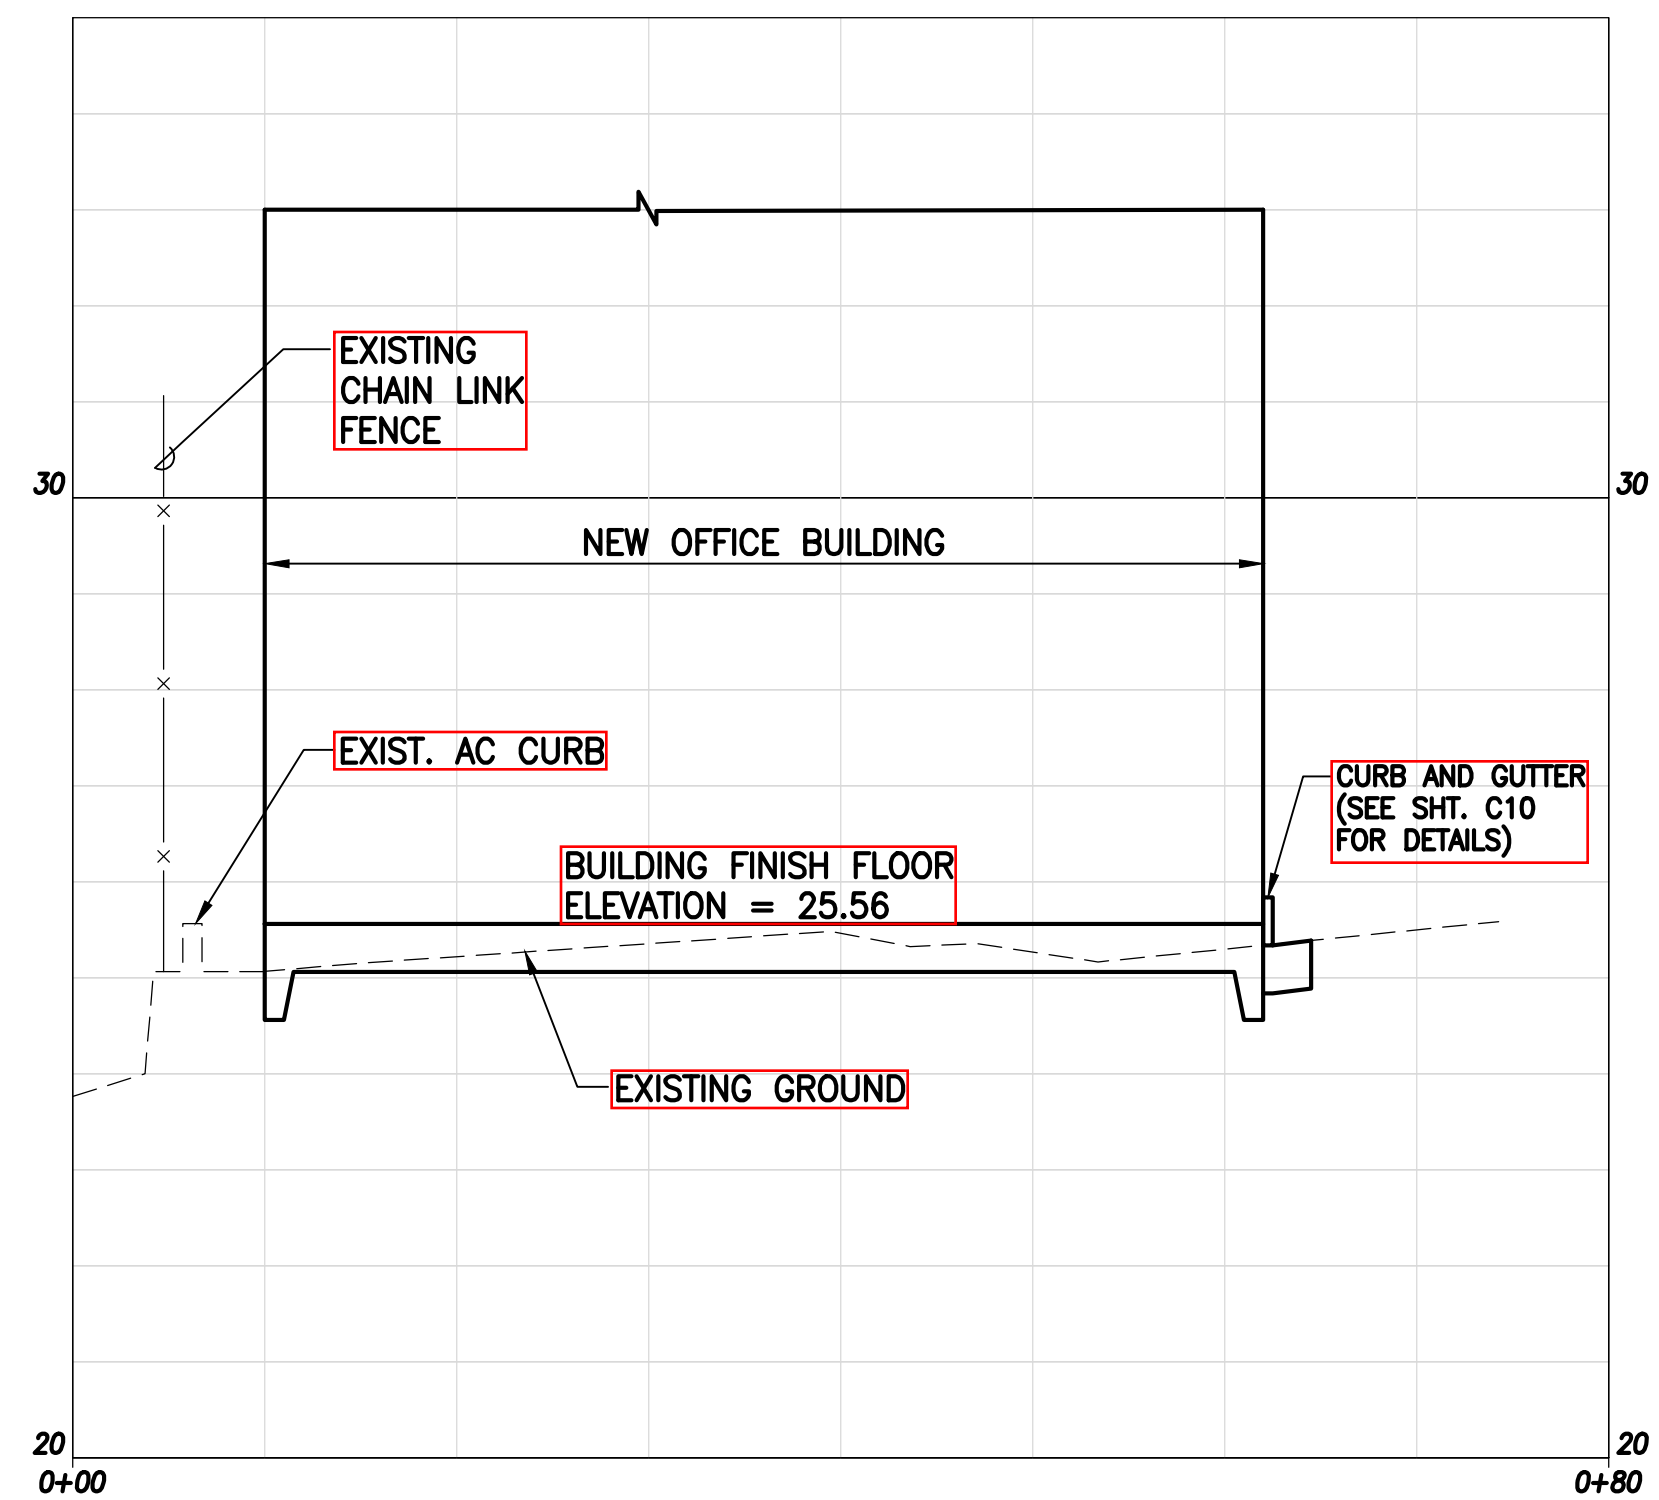


C SITE SECTION C
C7C8 SCALE: HOR: 1" = 10'
VERT: 1" = 2'

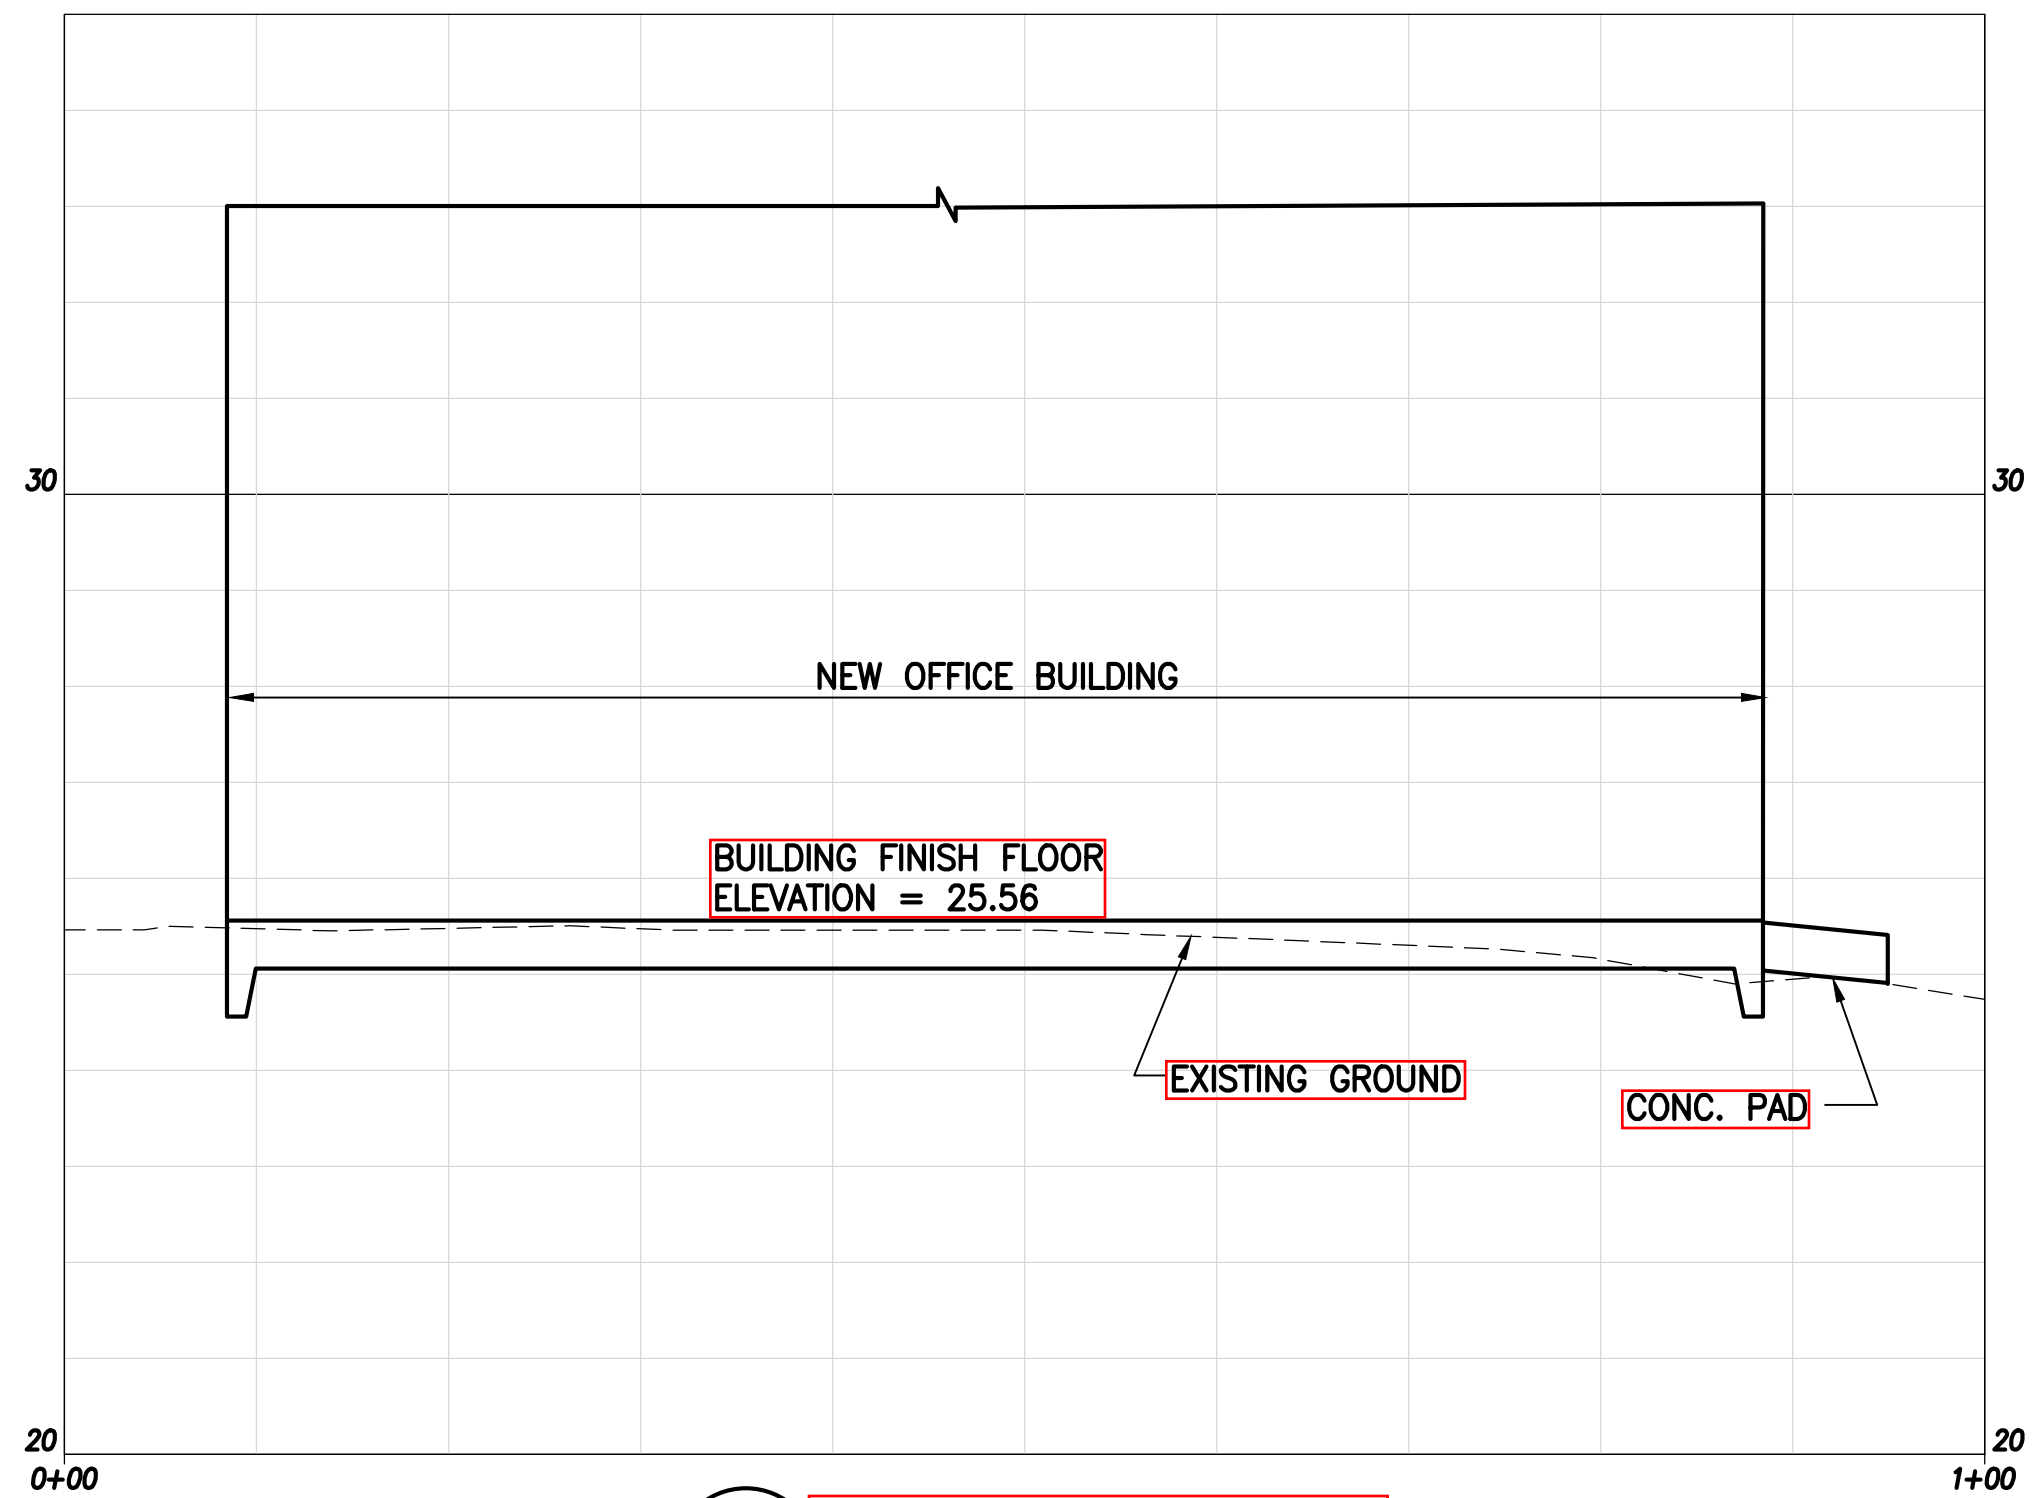

D SITE SECTION D
C7C8 SCALE: HOR: 1" = 10'
VERT: 1" = 2'

DATE	11/11/22
DESIGNED BY	BRAD ALLEN
DRAWN BY	BRAD ALLEN
CHECKED BY	BRAD ALLEN
IN CHARGE	BRAD ALLEN
NO.	1

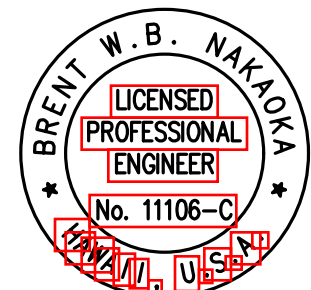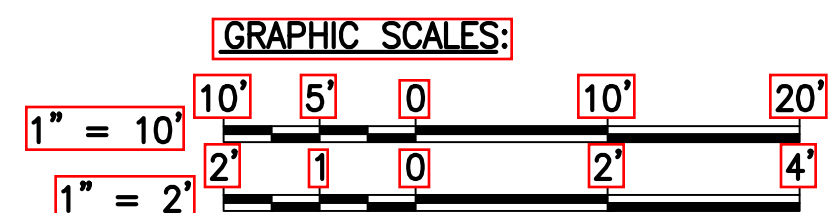

THIS WORK WAS PREPARED BY ME OR UNDER MY CLOSE PERSONAL SUPERVISION AND I AM A LICENSED PROFESSIONAL ENGINEER IN THE STATE OF HAWAII.
Brad Allen
LICENSE EXPIRATION DATE: 04/30/2024

STATE OF HAWAII
DEPARTMENT OF TRANSPORTATION
HIGHWAYS DIVISION

SITE SECTION

MAUI DISTRICT BASEYARD
Project No. HWY-M-ART18.01

Scale: AS SHOWN Date: MAY 2022

SHEET NO. **C8** OF **80** SHEETS