
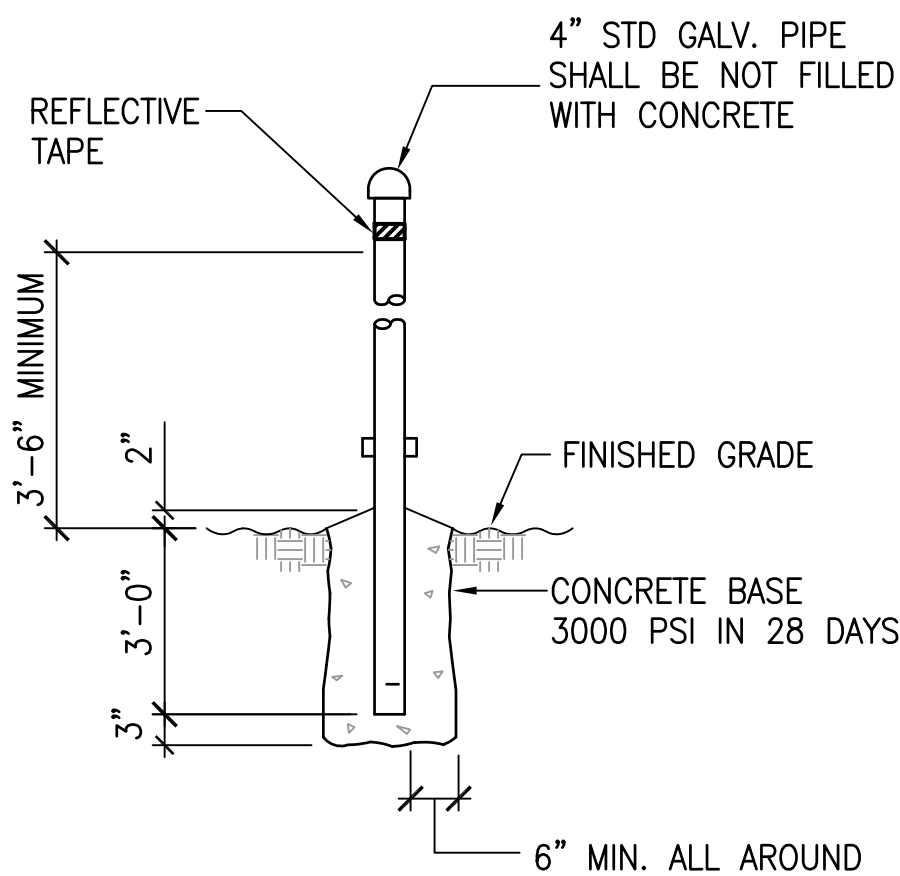


FED. ROAD DIST. NO.	STATE	PROJ. NO.	FISCAL YEAR	SHEET NO.	TOTAL SHEETS
HAWAII	HAW.	HWY-M-ART18-01	2022	74	80

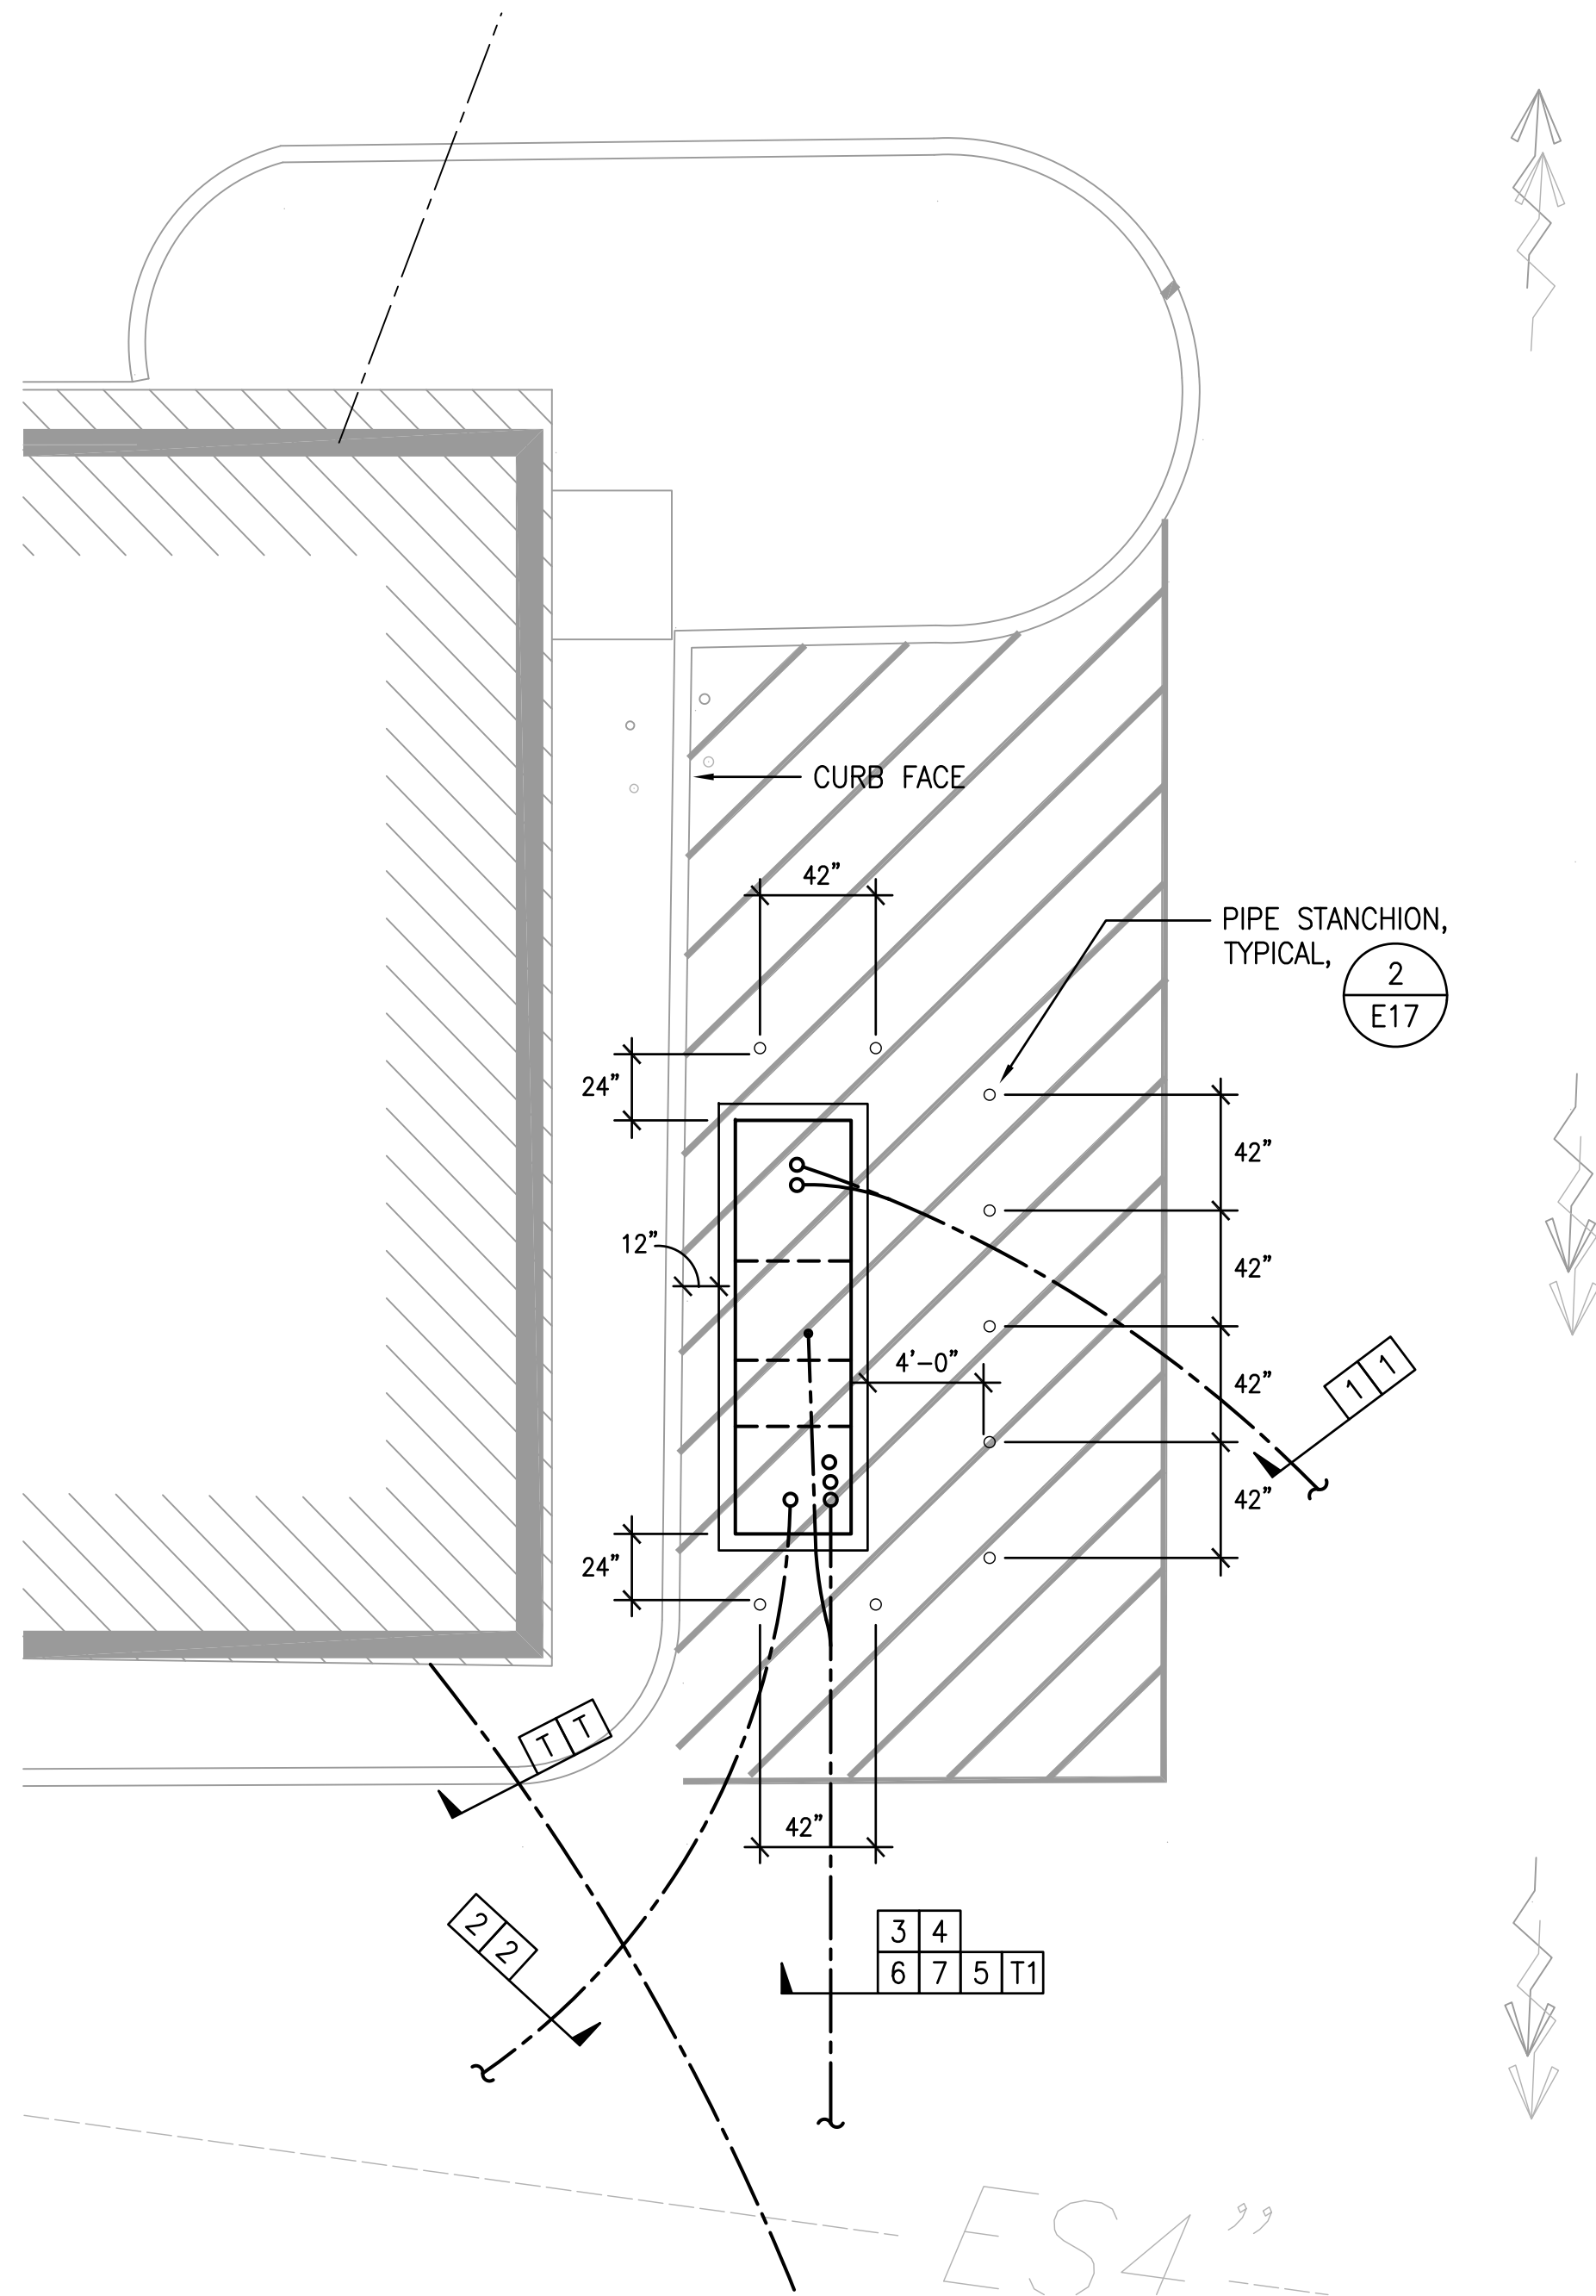


NOTES:

- BOLLARDS ARE TO BE PAINTED YELLOW AS PER ANSI SPEC Z535.1 TO COMPLY WITH OSHA STANDARDS FOR COLORING CODE.
- BEFORE PROCEEDING WORK, CONTACT ONE-CALL FOR THE LOCATION OF UNDERGROUND ELECTRICAL LINES.

2 PIPE STANCHION DETAIL
NOT TO SCALE

1 SWITCHBOARD DETAIL PLAN
SCALE: 1" = 5'-0"

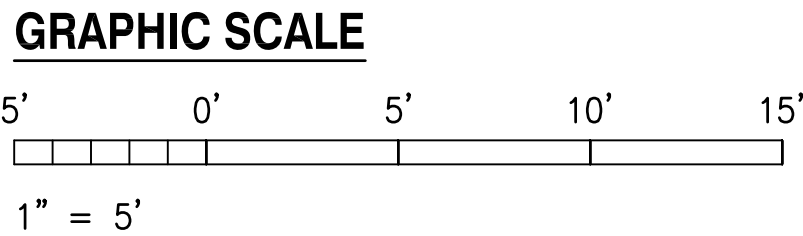

PROJECT ENGINEER for ECS, Inc.
APRIL 30, 2024
EXPIRATION DATE OF THE LICENSE

STATE OF HAWAII
DEPARTMENT OF TRANSPORTATION
HIGHWAYS DIVISION

SWITCHBOARD DETAIL PLAN

MAUI DISTRICT BASEYARD
Project No. HWY-M-ART18.01

Scale: AS SHOWN Date: MAY 2022

SHEET No. E17 OF 80 SHEETS

DESIGNED BY	DATE
DRAWN BY	
CHECKED BY	
APPROVED BY	
DATE DONE	
PROJECT NO.	