



FED. ROAD DIST. NO.	STATE	PROJ. NO.	FISCAL YEAR	SHEET NO.	TOTAL SHEETS
HAWAII	HAW.	HWY-M-ART18-01	2022	12	80


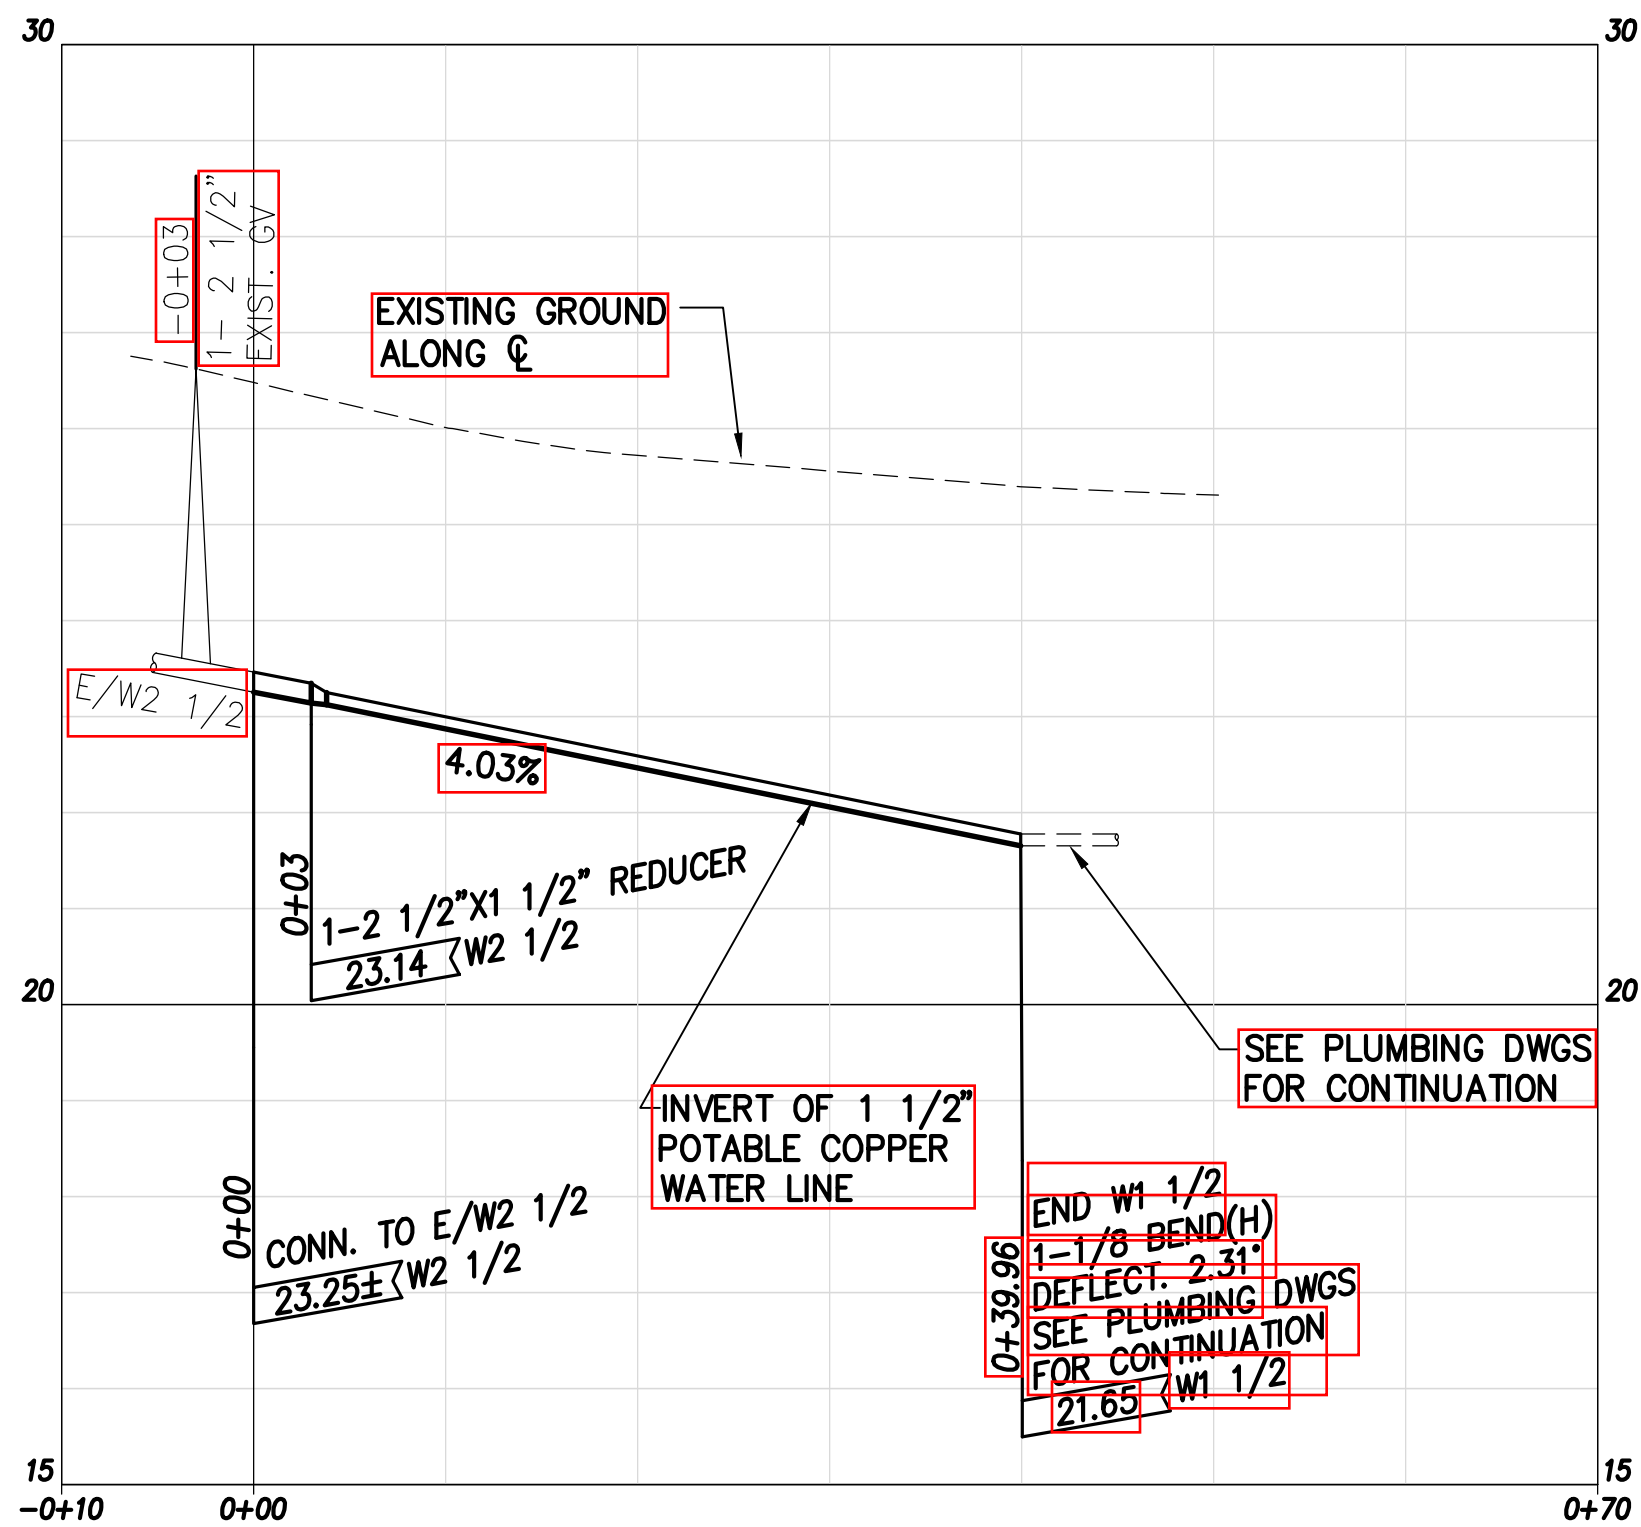


PROFILE: 1 1/2-INCH WATERLINE
SCALE: HOR. 1" = 10'
VERT. 1" = 2'

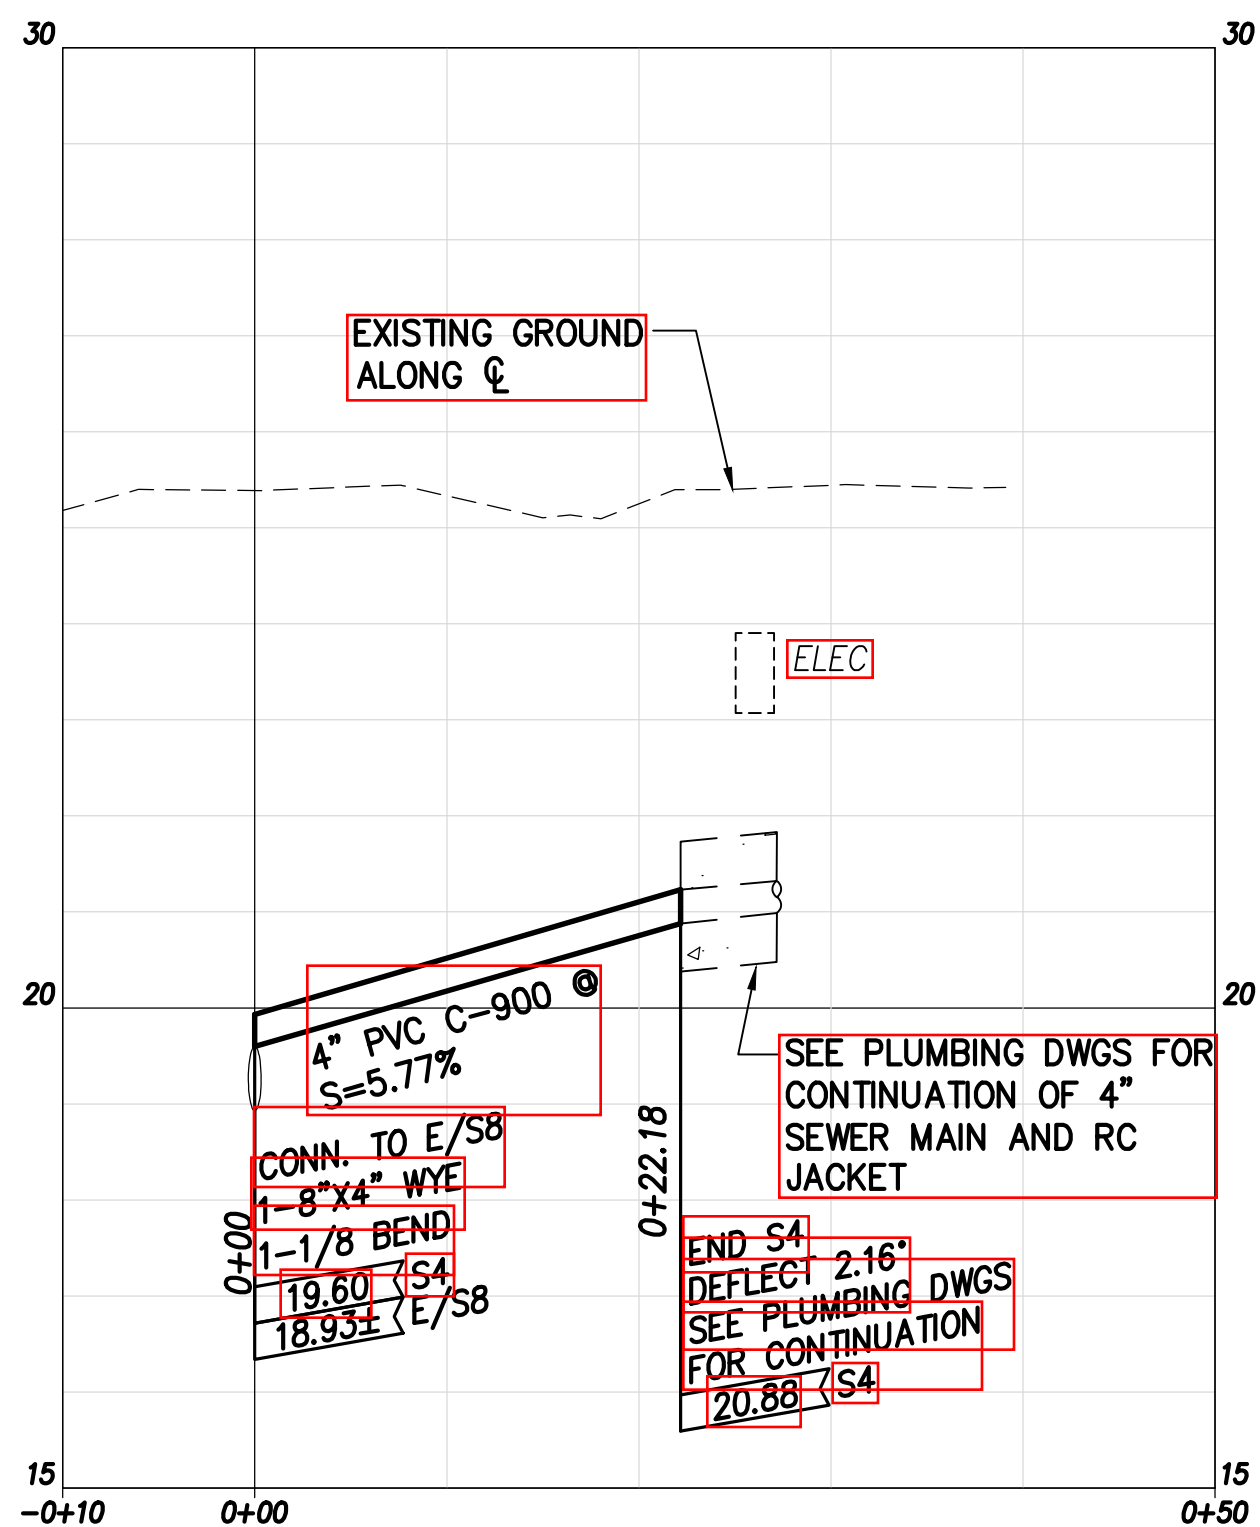

PROFILE: 4-INCH SEWERLINE
SCALE: HOR. 1" = 10'
VERT. 1" = 2'

DATE	10/10/2022
DRAWN BY	W. B. NAKAOKA
TRACED BY	W. B. NAKAOKA
DESIGNED BY	W. B. NAKAOKA
CHECKED BY	W. B. NAKAOKA
NOTED BY	W. B. NAKAOKA
NO.	1

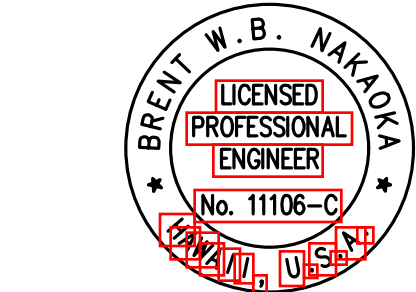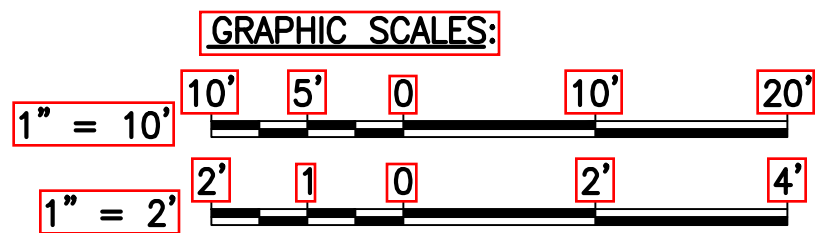

THIS WORK WAS PREPARED BY ME OR UNDER MY CLOSE PERSONAL SUPERVISION AND I AM A LICENSED PROFESSIONAL ENGINEER IN THE STATE OF HAWAII.

Brent W. B. Nakaoka

LICENSE EXPIRATION DATE: 04/30/2024

STATE OF HAWAII
DEPARTMENT OF TRANSPORTATION
HIGHWAYS DIVISION

UTILITY PROFILES

MAUI DISTRICT BASEYARD
Project No. HWY-M-ART18.01

Scale: AS SHOWN Date: MAY 2022

SHEET No. C9 OF 80 SHEETS