

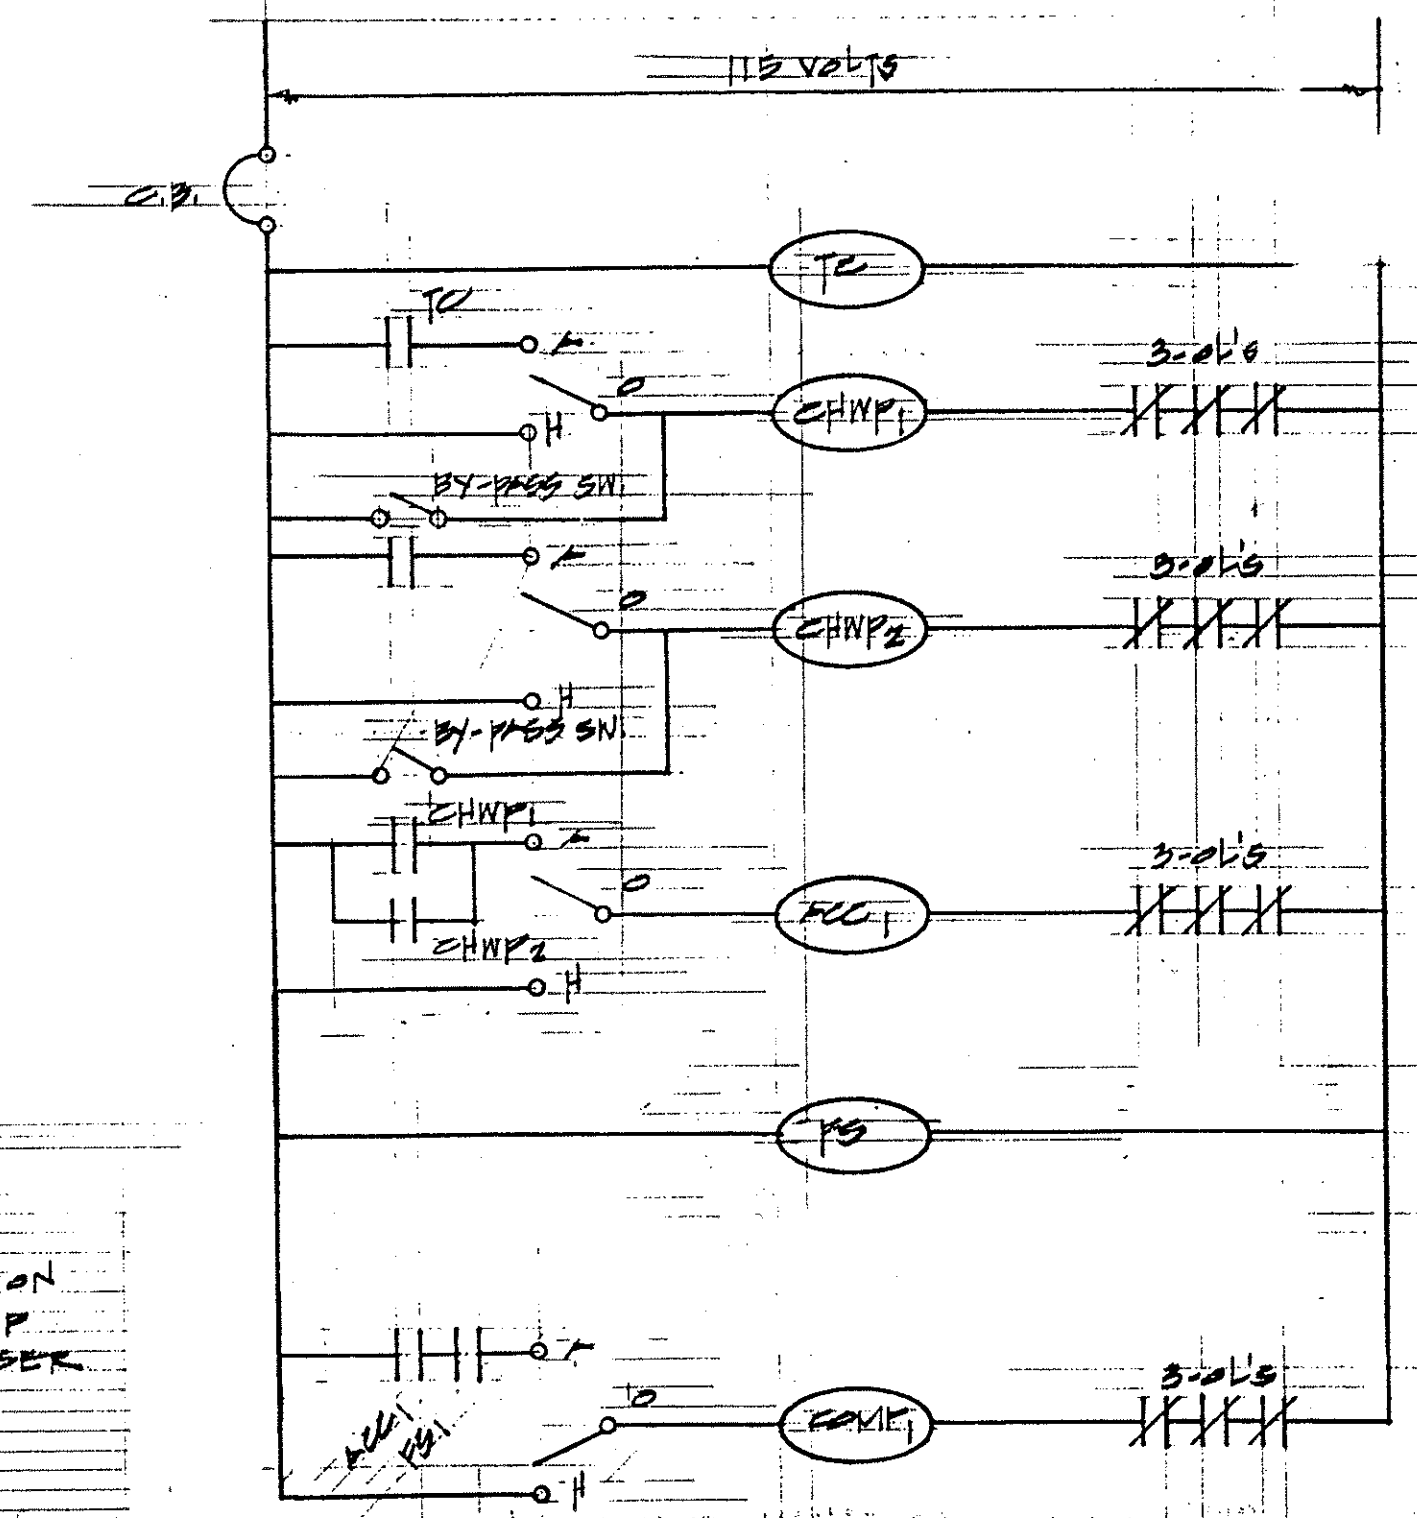
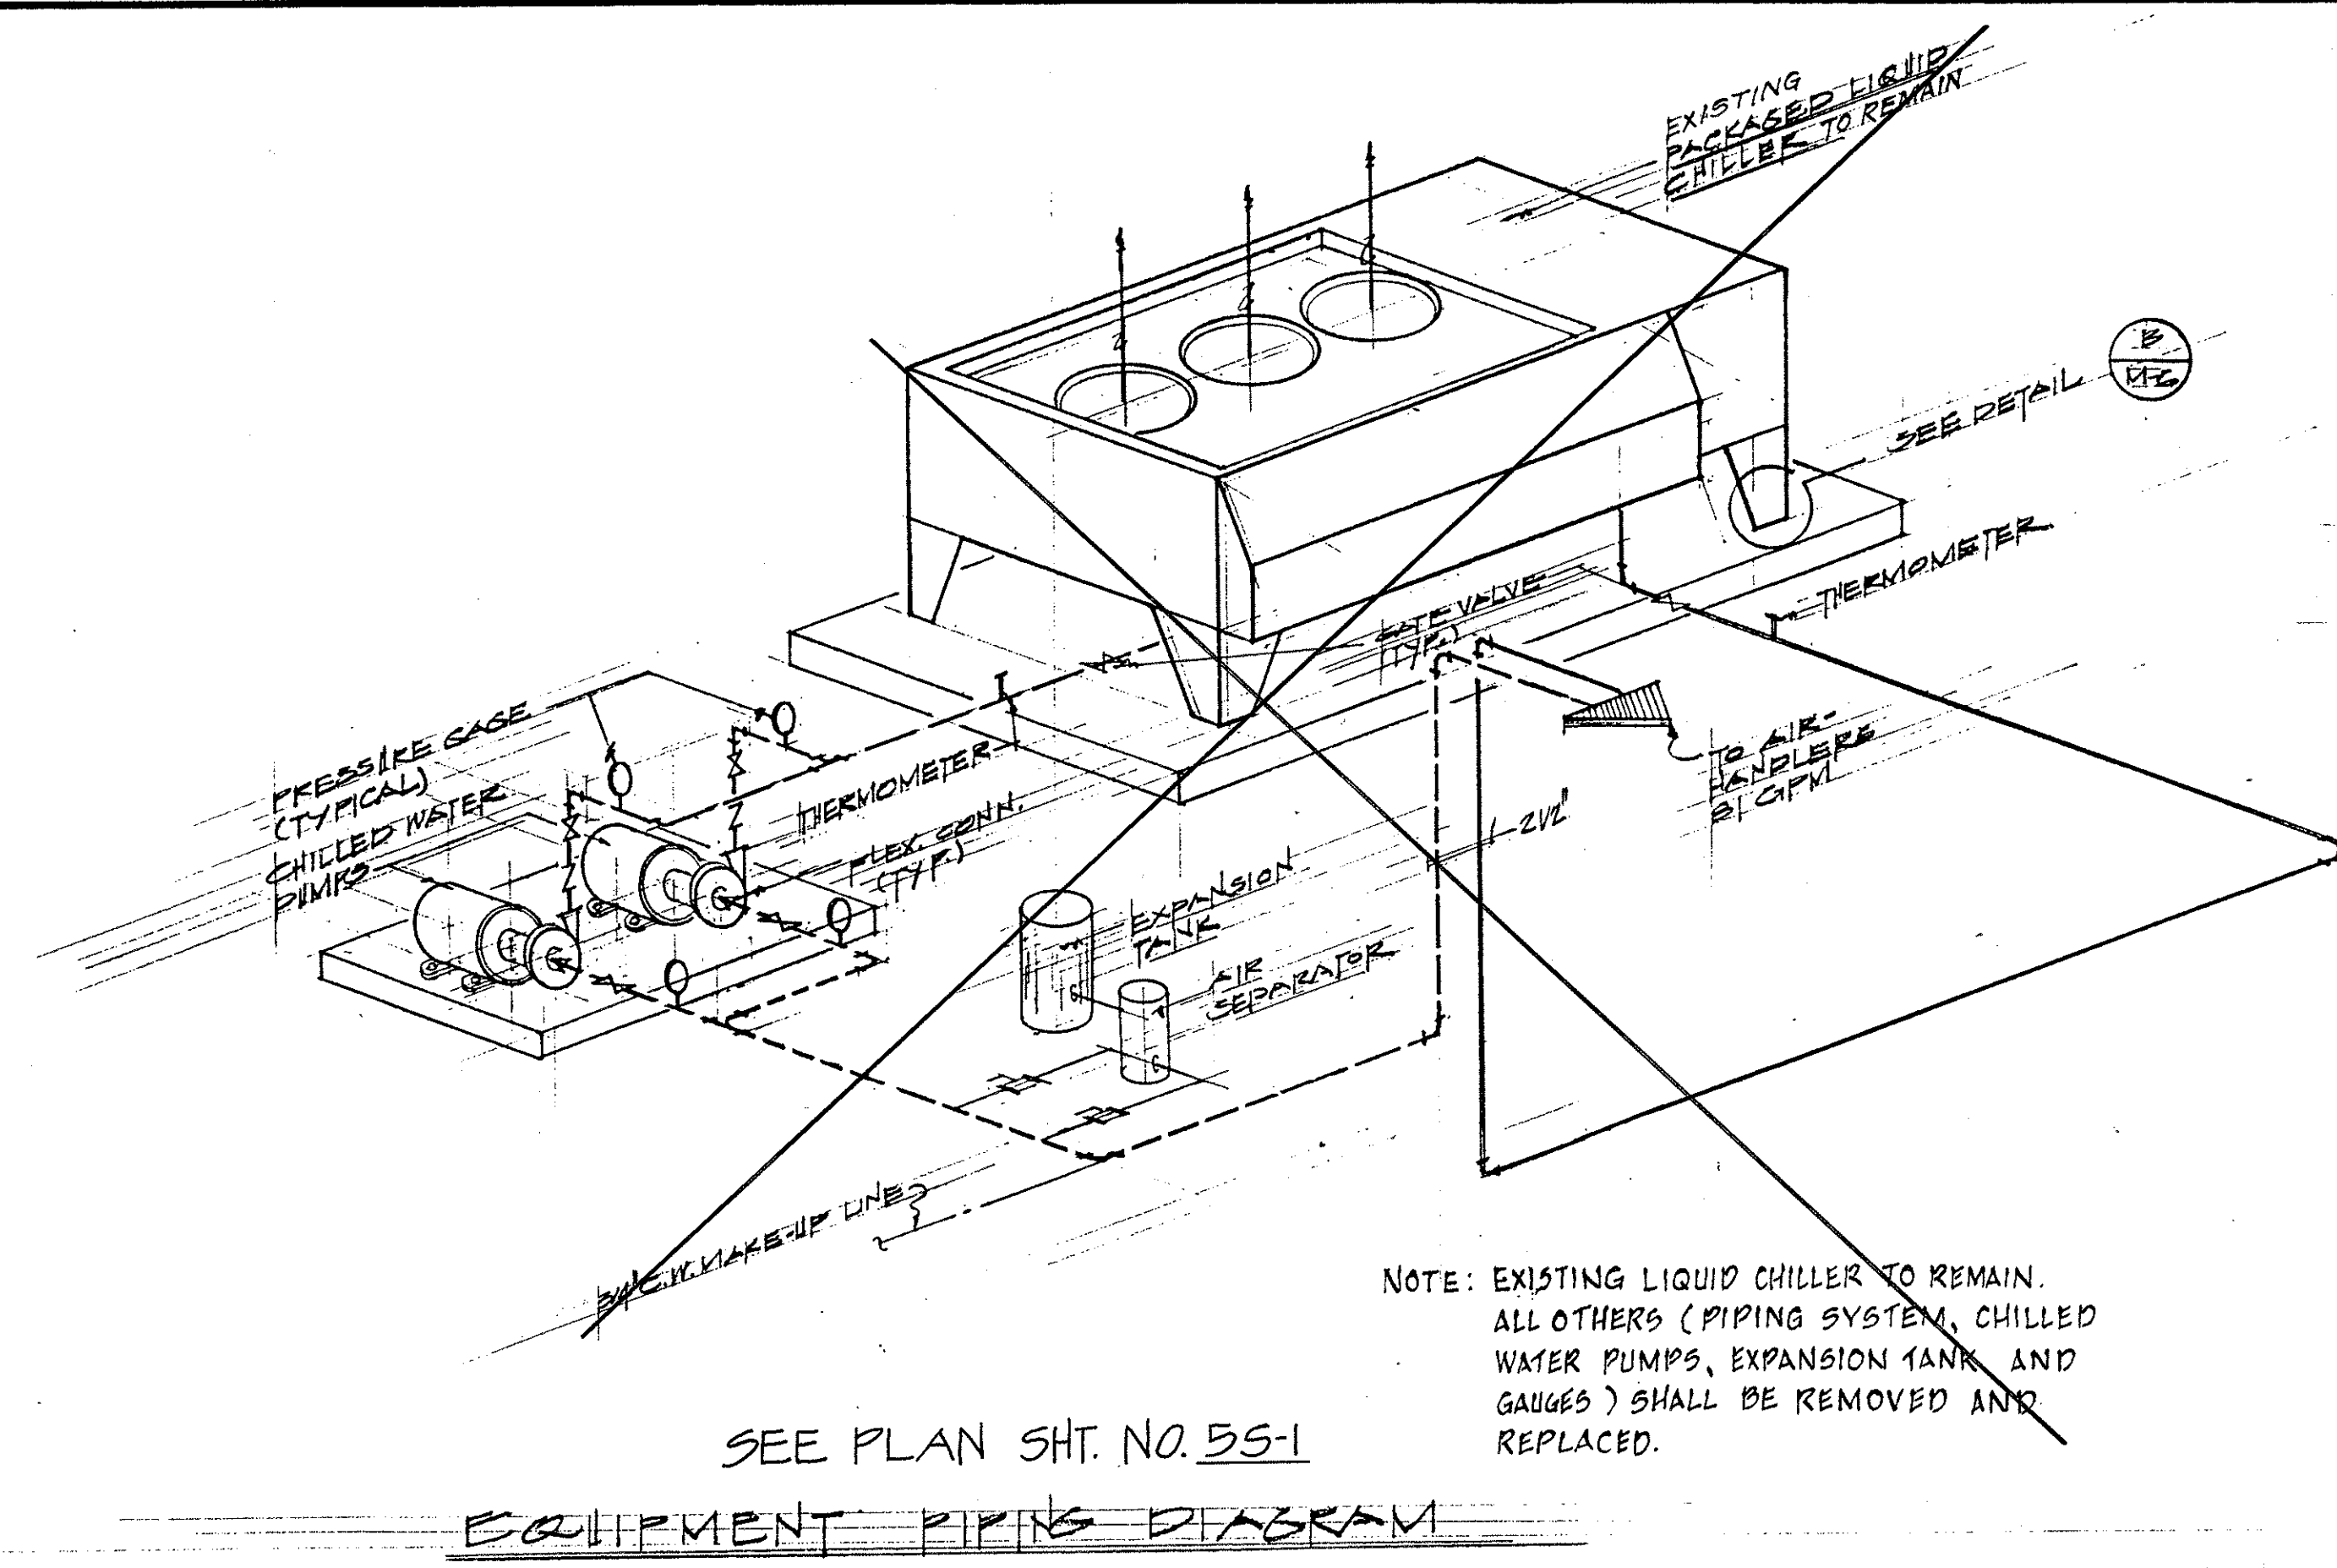
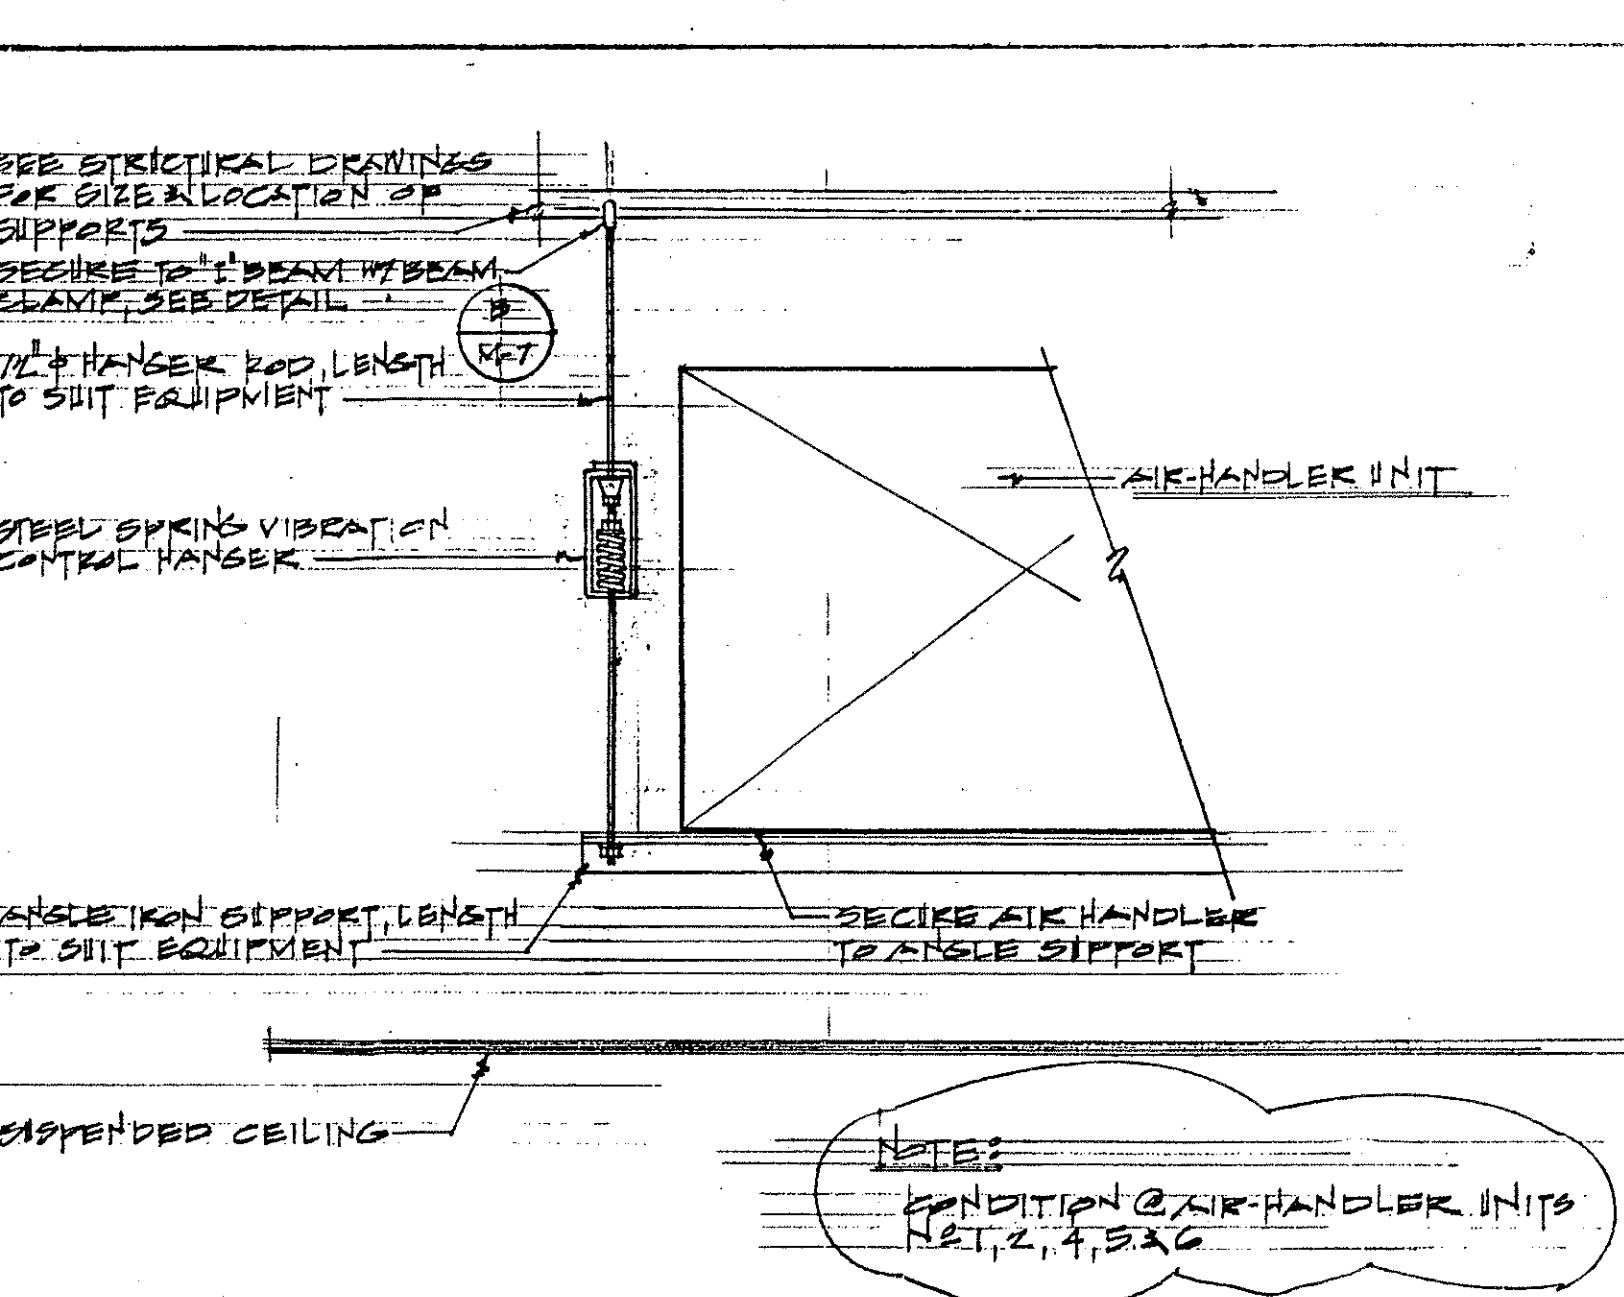
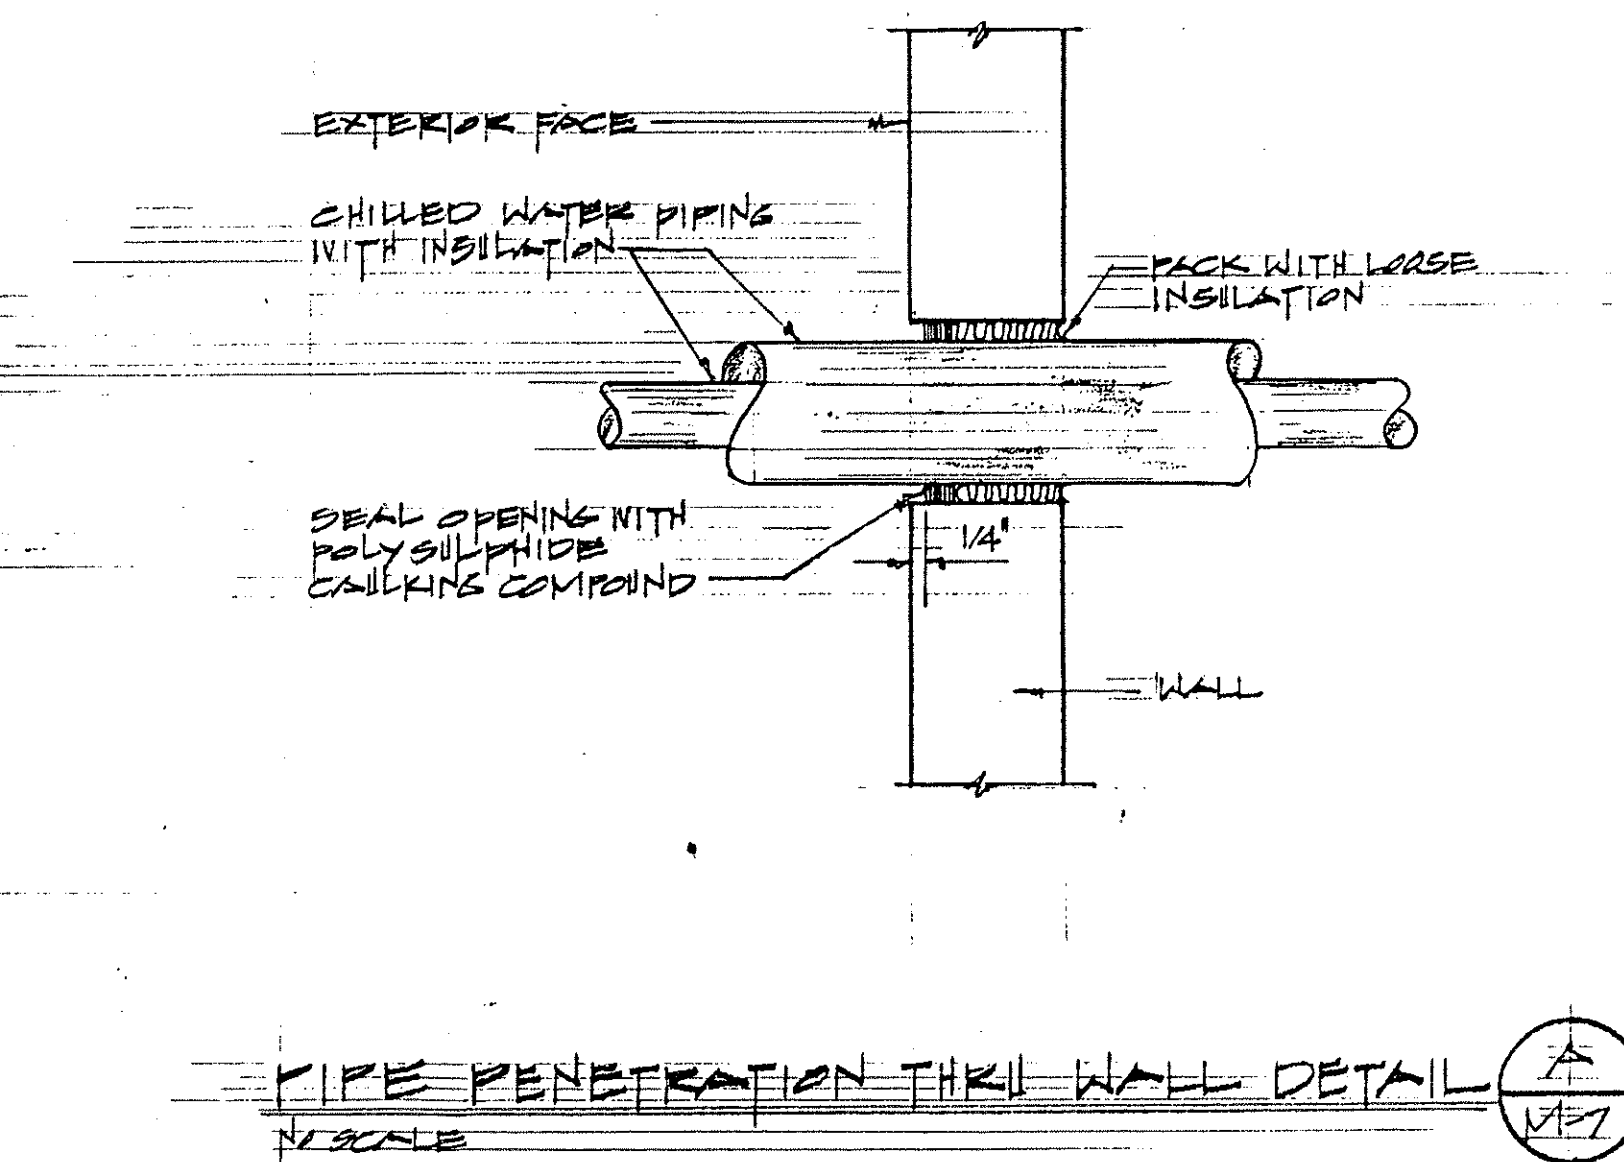
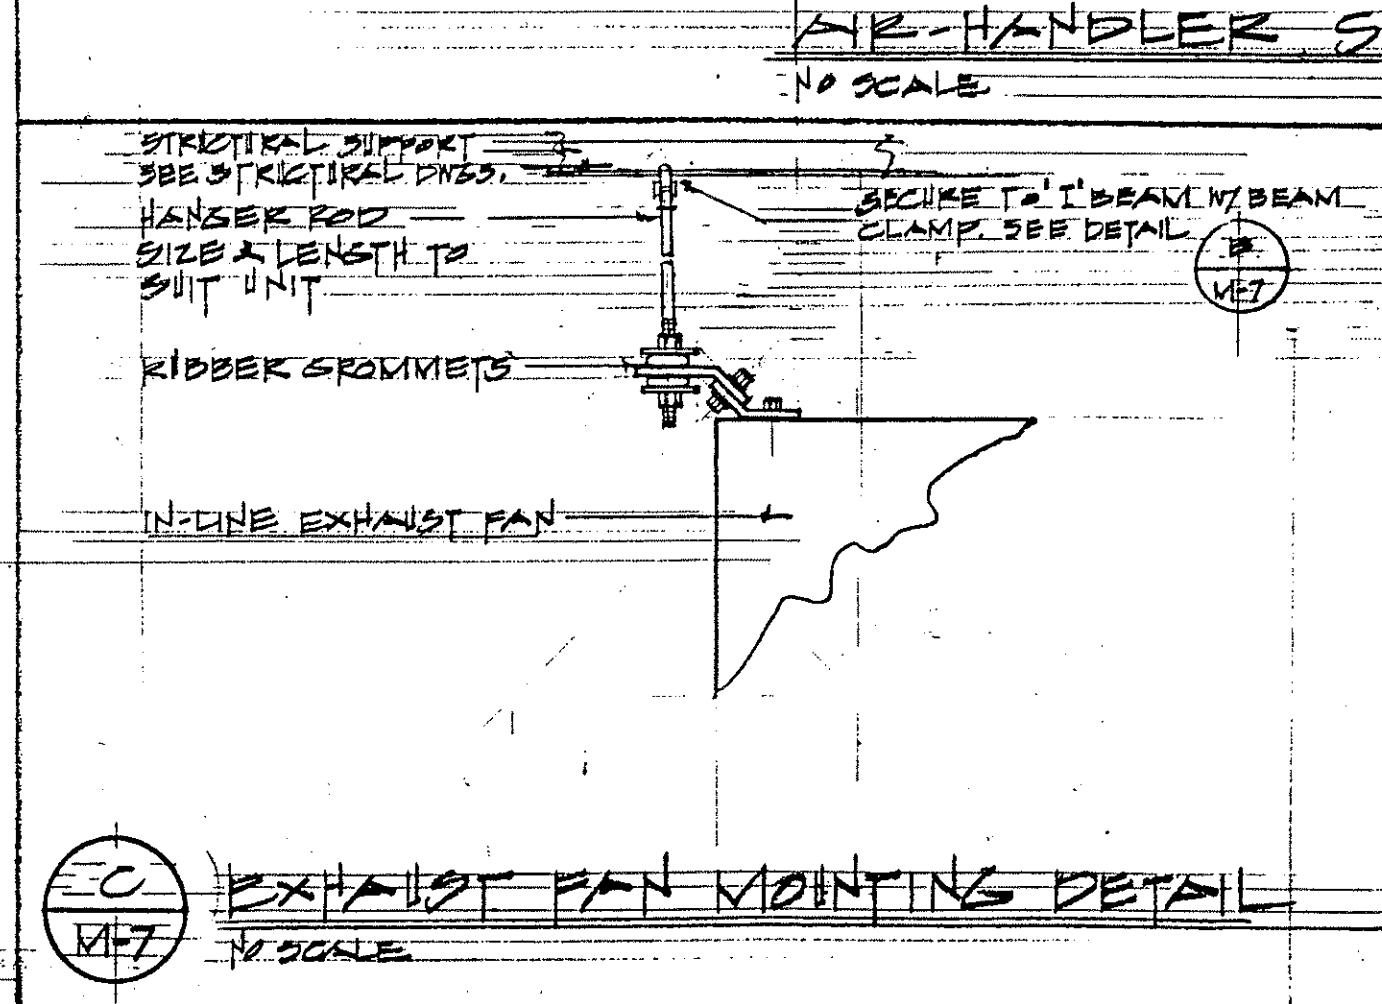


FED. ROAD DIST. NO.	STATE	PROJ. NO.	FISCAL YEAR	SHEET NO.	TOTAL SHEETS
HAWAII	HAW.	HWY-M-03-91M	1991	5	10

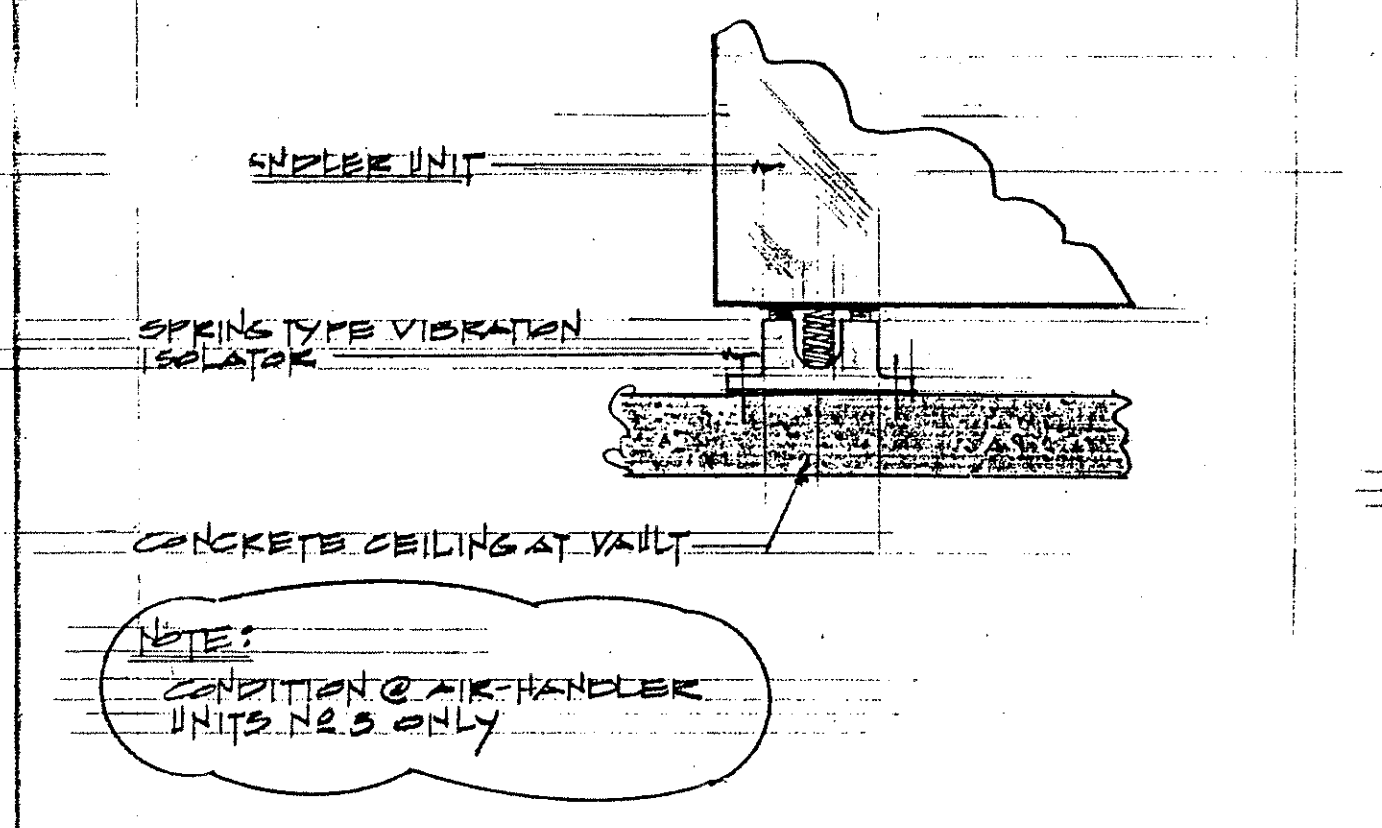

- LEGEND
- T- DAY TIME CLOCK
 - CB- CIRCUIT BREAKER
 - OL- OVERLOAD PROTECTION
 - CHWP- CHILLED WATER PUMP
 - ACC- AIR-COOLED CONDENSER
 - PLOM- PLUMBING
 - COMP- COMPRESSOR
 - RELAY- RELAY
 - AUTOMATIC- AUTOMATIC
 - HAND- HAND
 - OFF- OFF

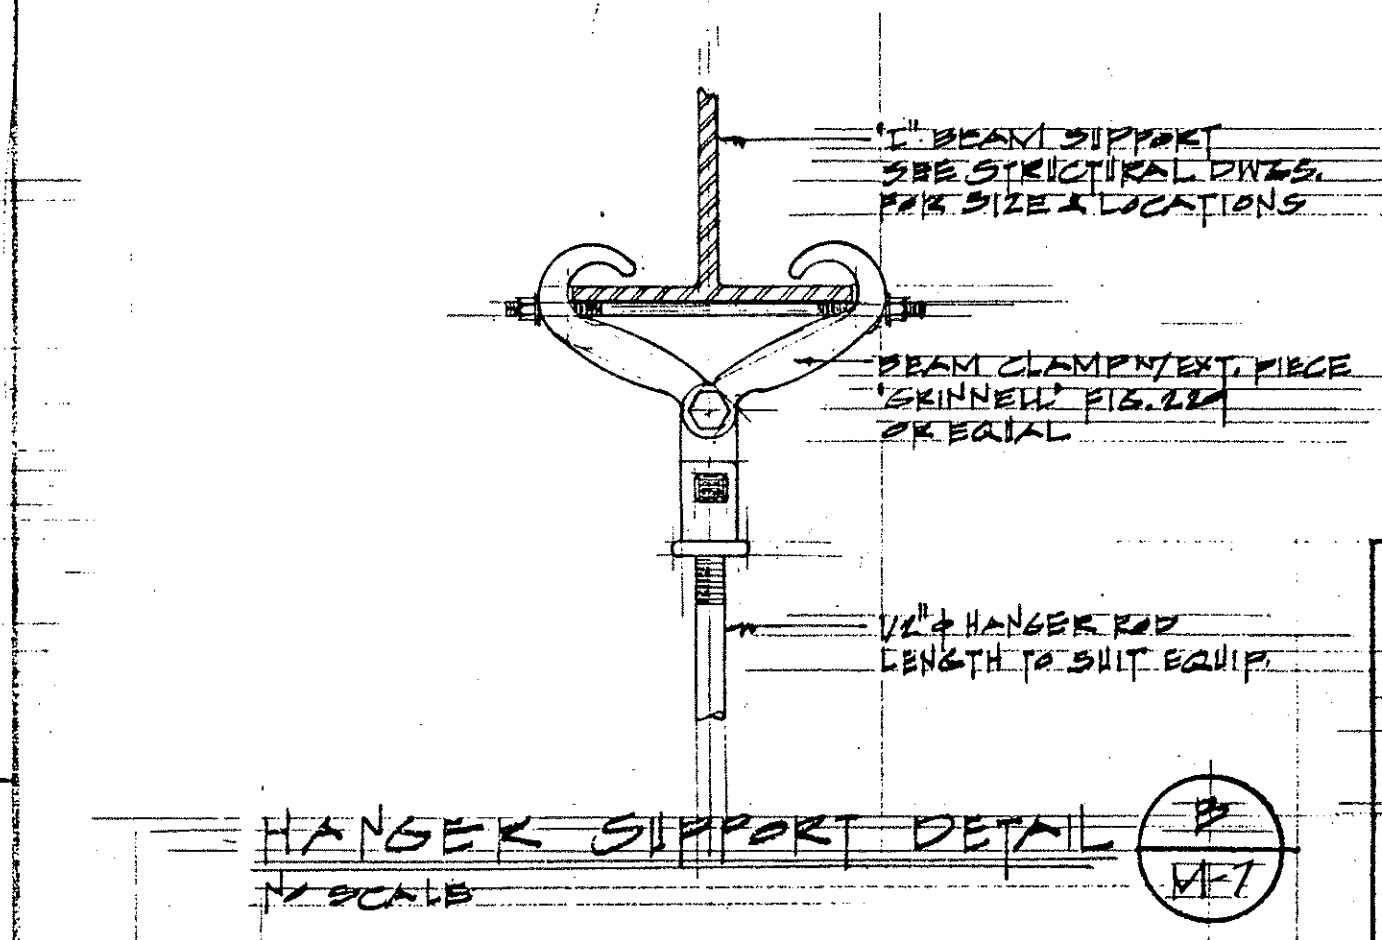

STATE OF HAWAII
DEPARTMENT OF TRANSPORTATION
HIGHWAYS DIVISION

DETAILS AND DIAGRAMS

MAUI DISTRICT BASEYARD
Administration Building Air Conditioning
PROJECT NO. HWY-M-03-91M

Scale: As shown Date: April, 1991
SHEET No. 1 OF 1 SHEETS

SURVEY PLOTTED BY	DATE
DRAWN BY	
DESIGNED BY	
QUANTITIES BY	
CHECKED BY	
ORIGINAL PLAN	
NOTE BOOK	
No.	

