

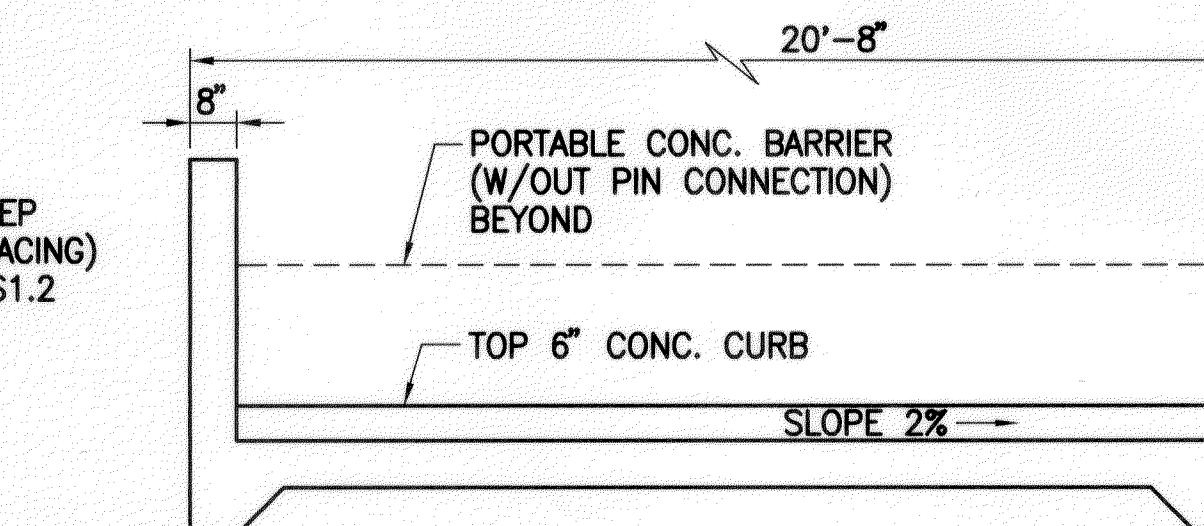
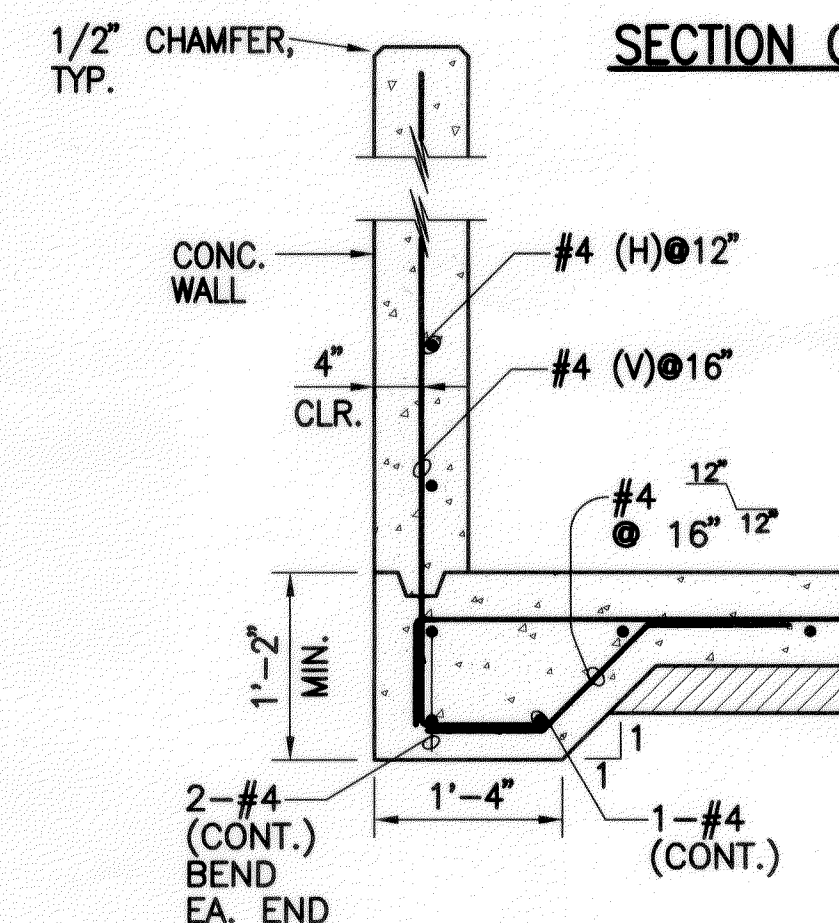
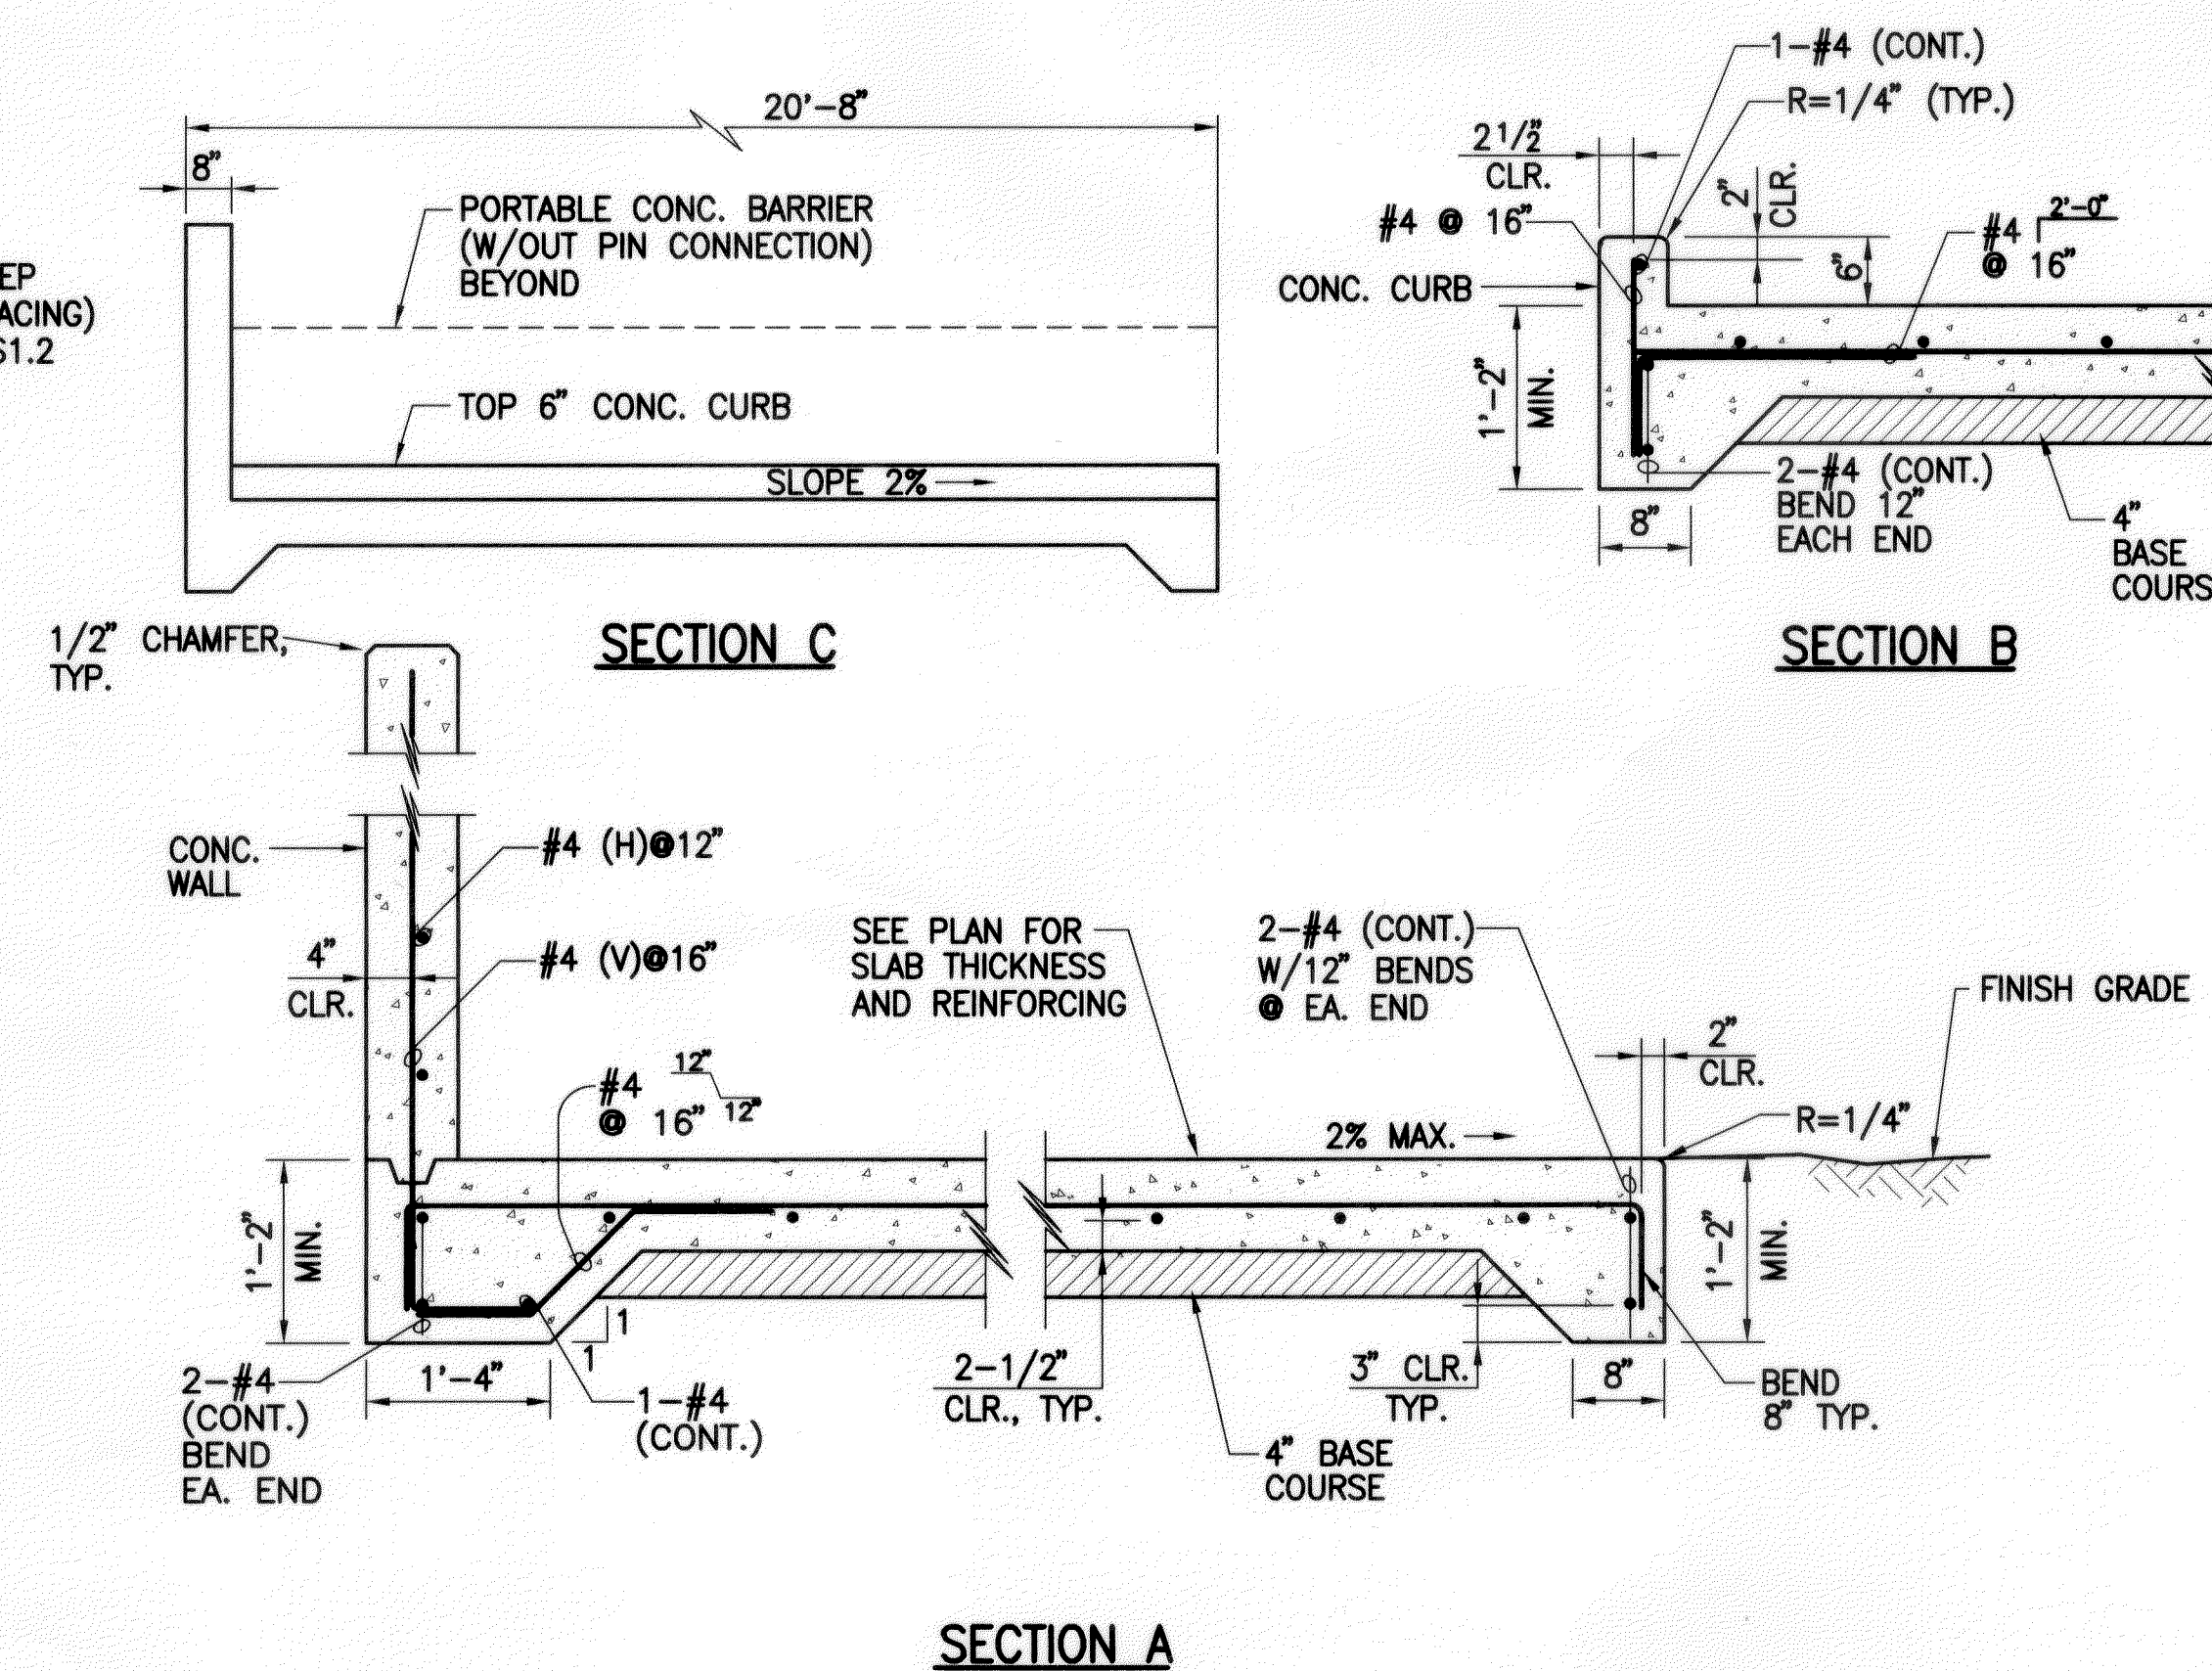
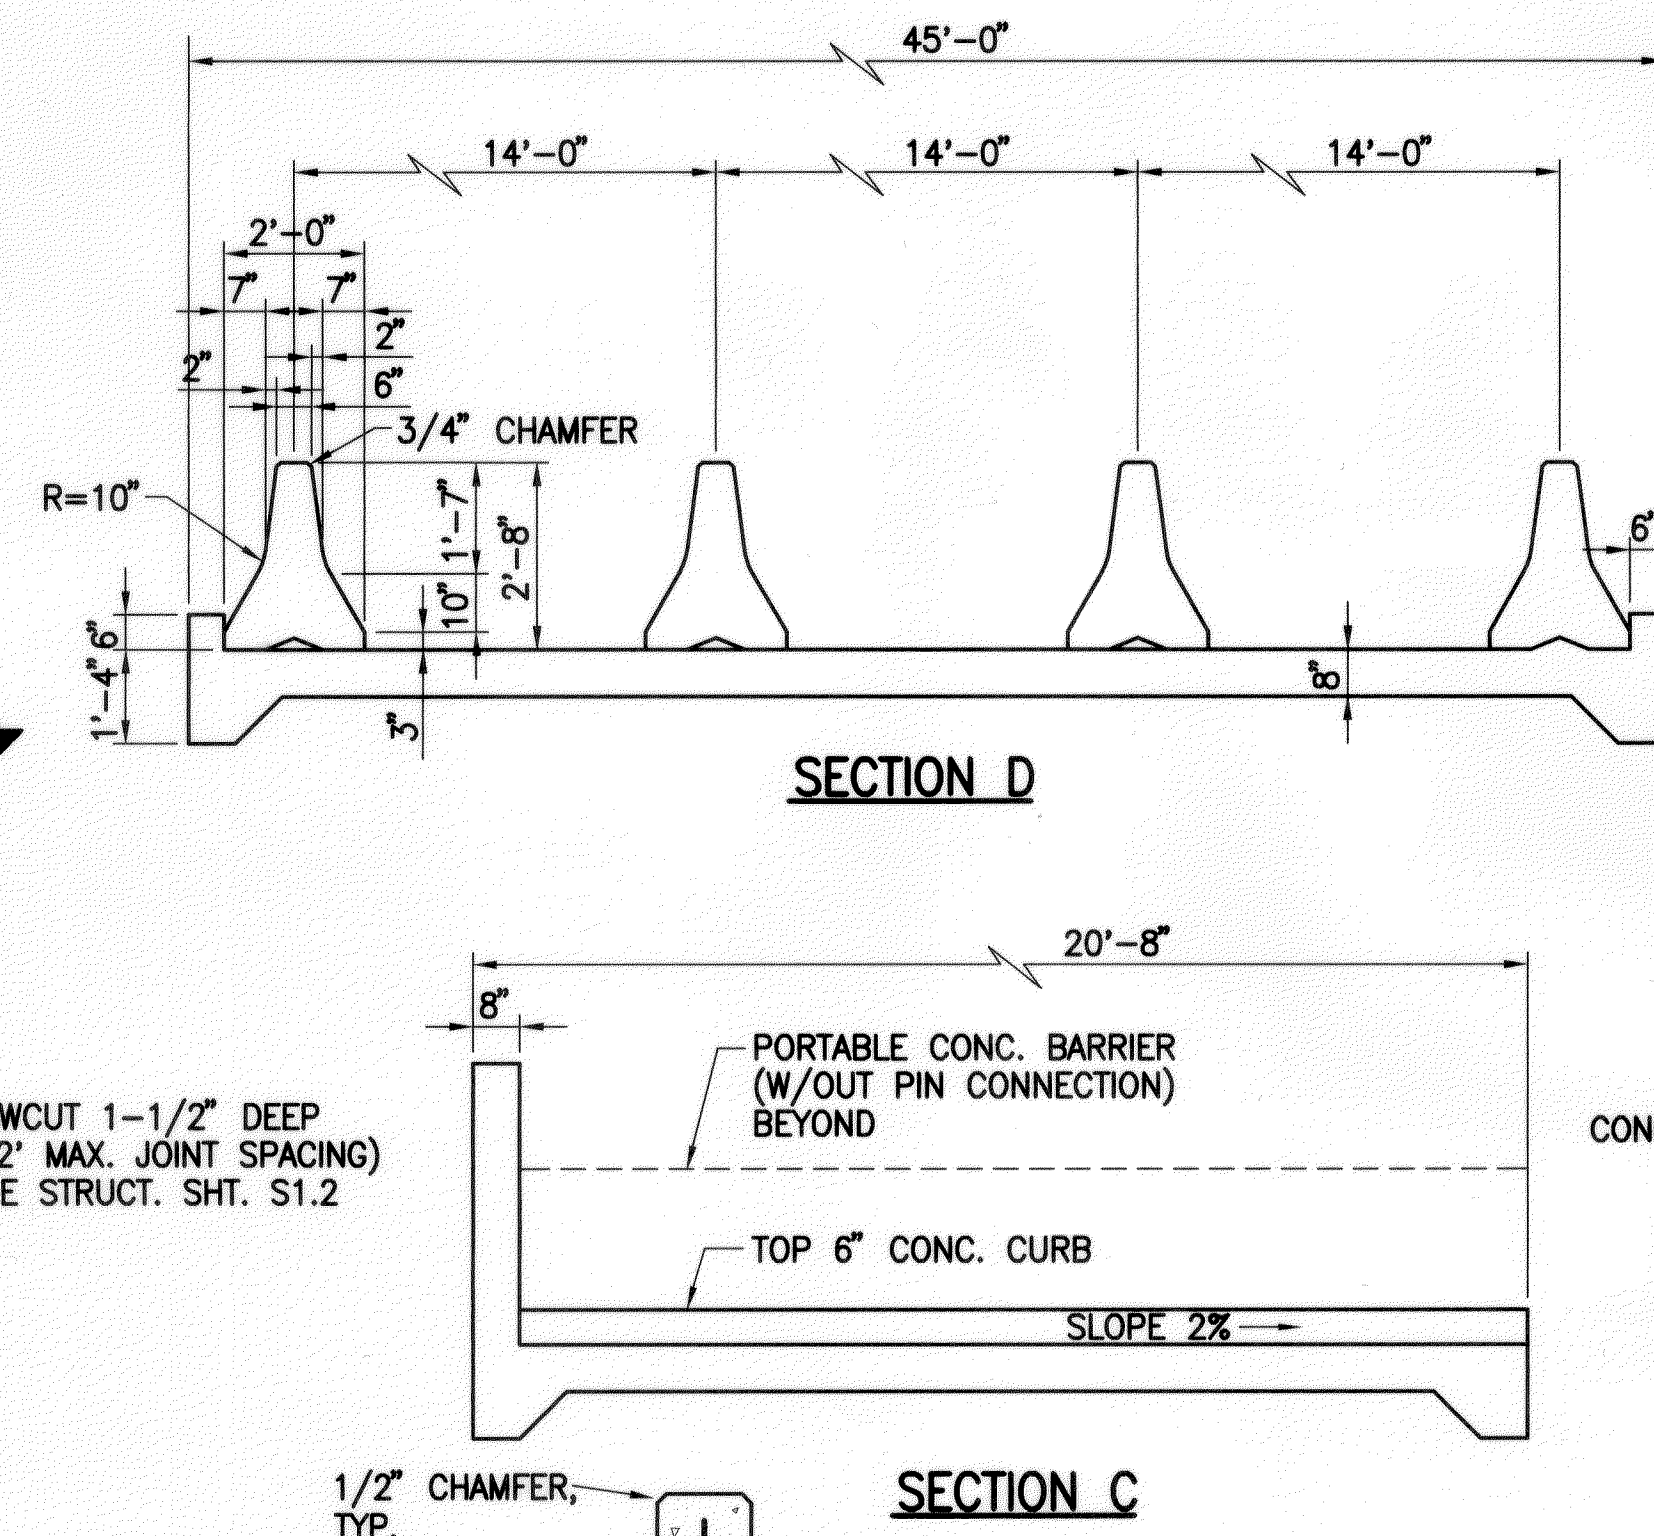
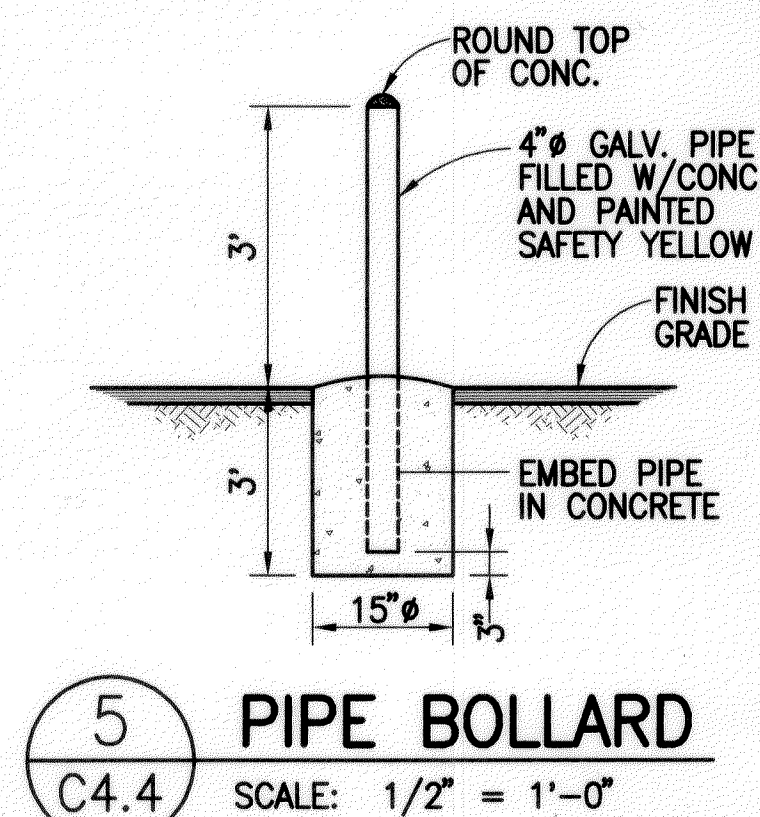
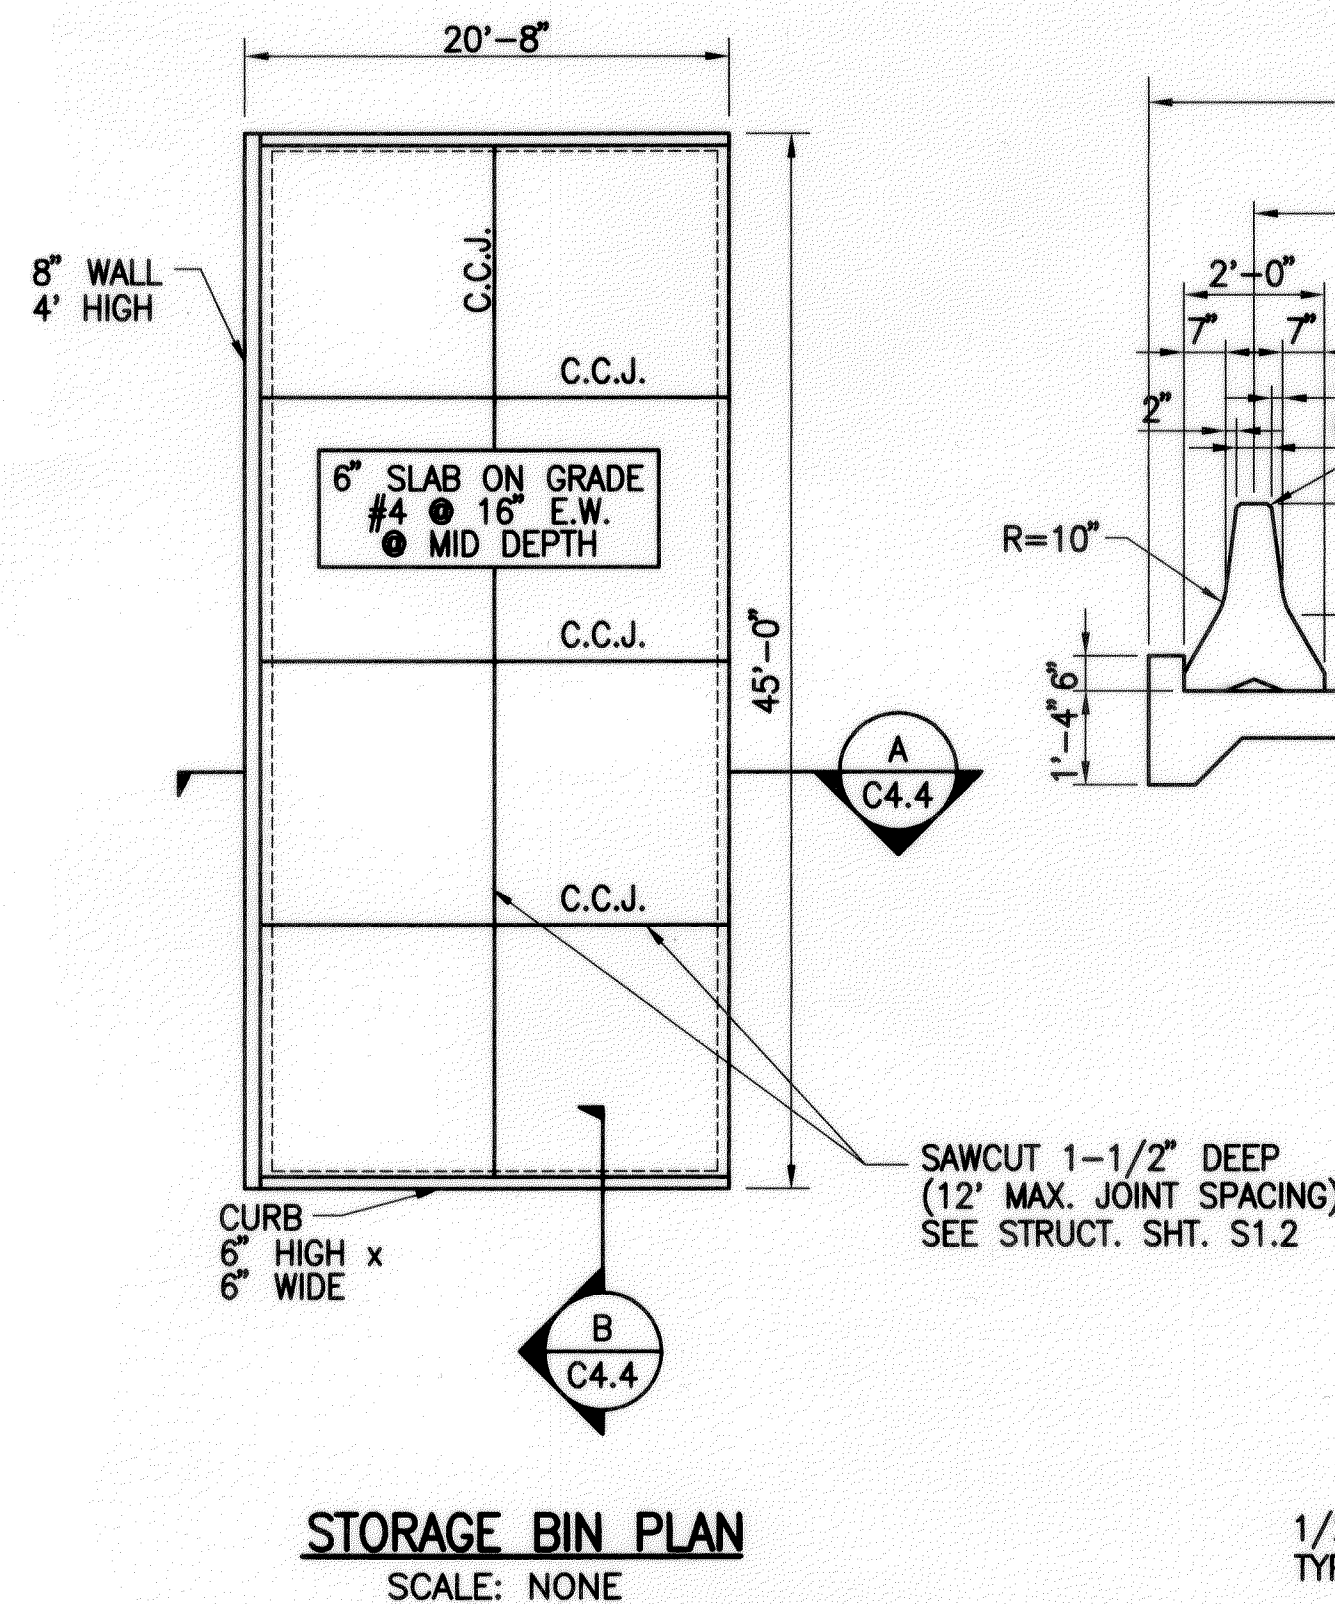
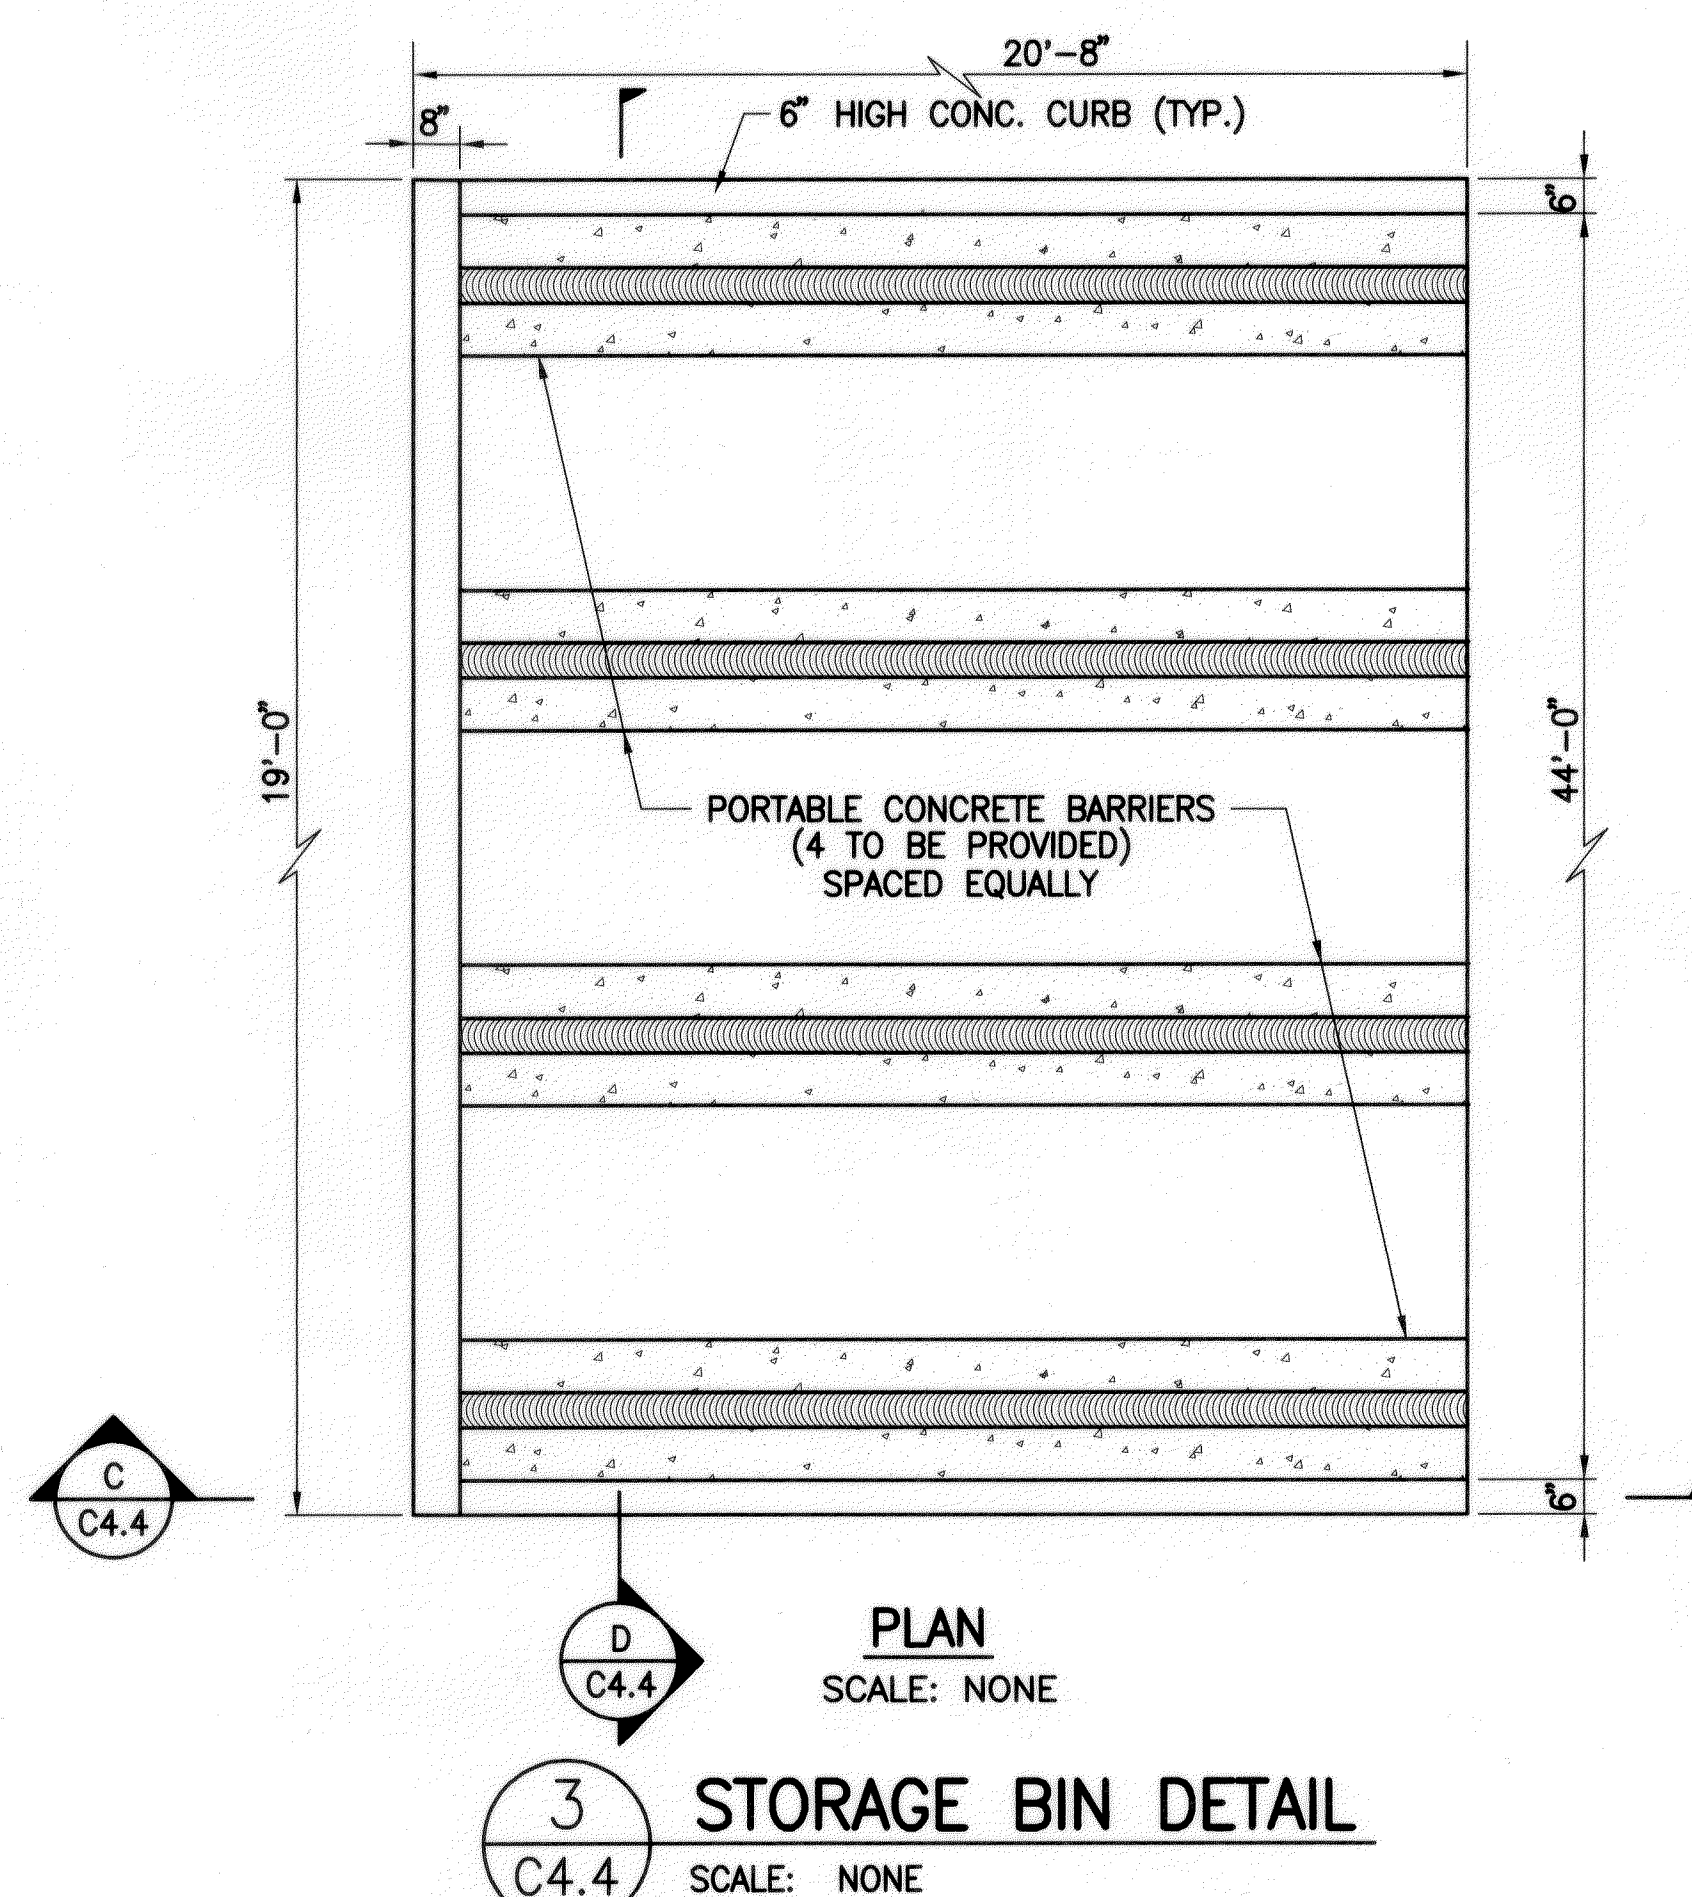
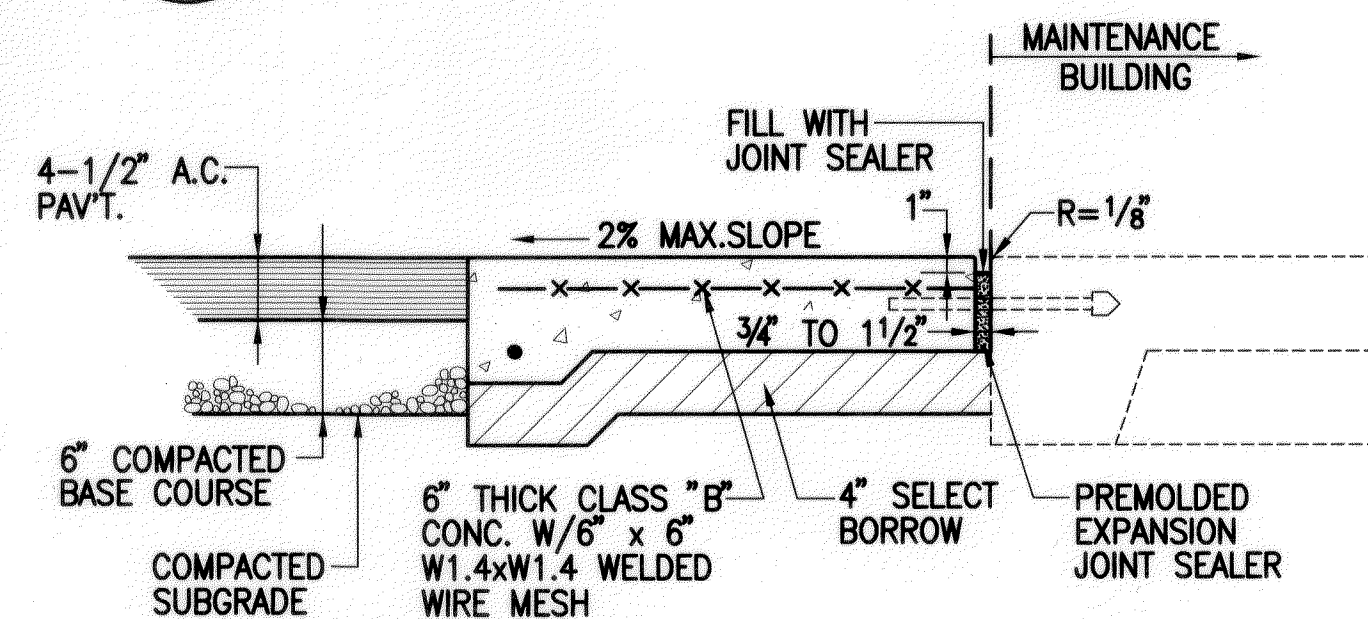


FED. ROAD DIST. NO.	STATE	FED. AID PROJ. NO.	FISCAL YEAR	SHEET NO.	TOTAL SHEETS
HAWAII	HAW.	HWY-M-05-98	2002	16	99

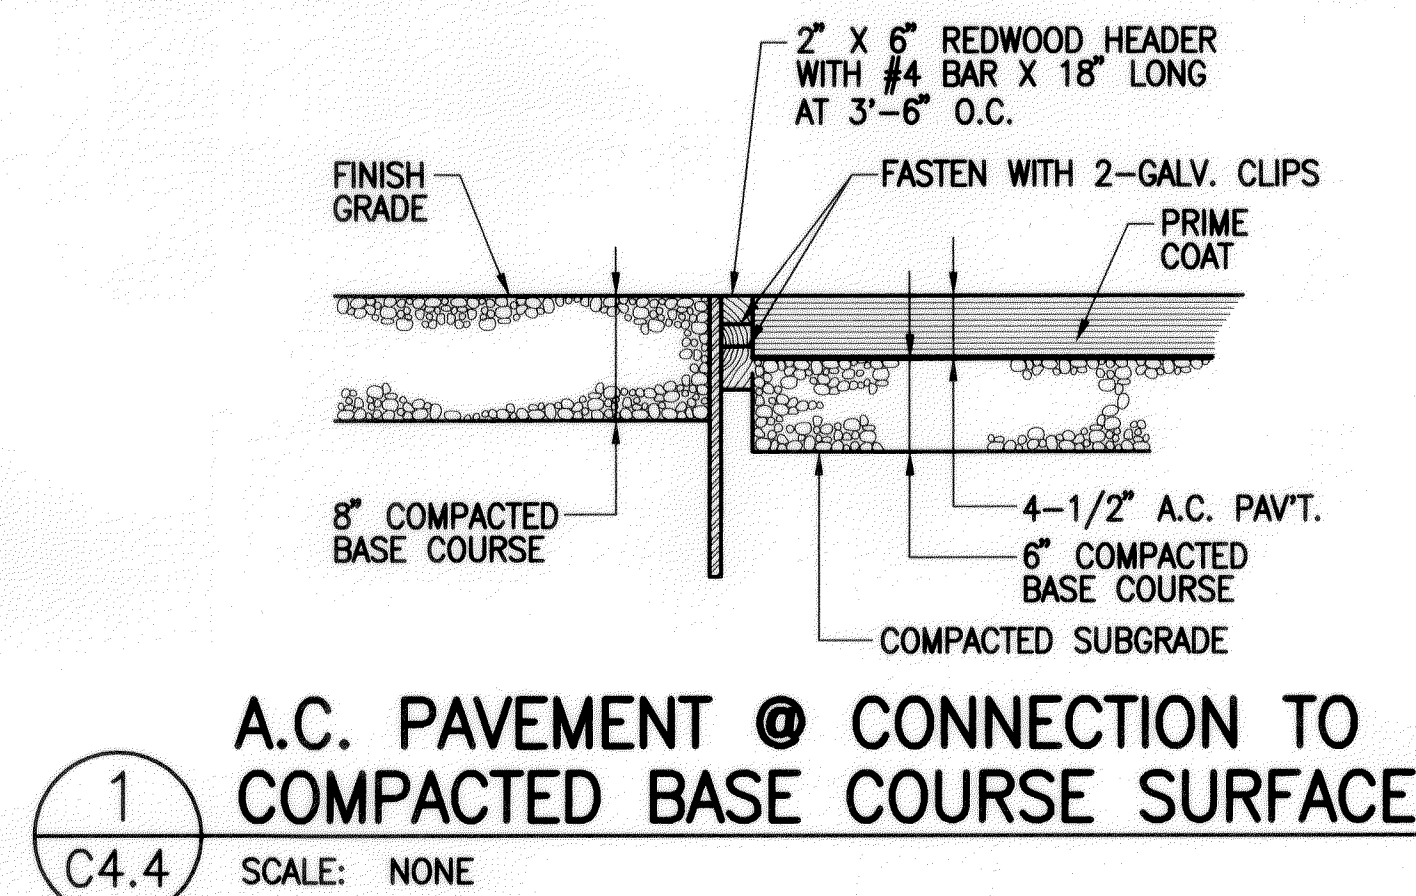

SAWCUT 1-1/2" DEEP
(12' MAX. JOINT SPACING)
SEE STRUCT. SHT. S1.2

NOTE:
WHERE CONCRETE PAD IS ADJACENT
TO BUILDING, SEE **2**
FOR CONNECTION

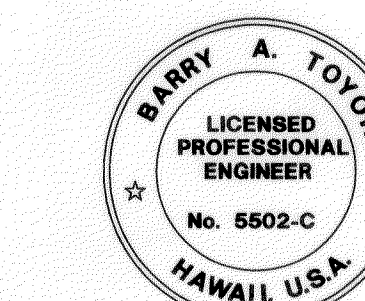

THIS WORK WAS PREPARED BY
ME OR UNDER MY SUPERVISION

Barry A. Toyota

DATE	REVISION

STATE OF HAWAII
DEPARTMENT OF TRANSPORTATION
HIGHWAYS DIVISION
**FENCE and MISCELLANEOUS
DETAILS**
MOLOKAI BASEYARD
MOLOKAI INDUSTRIAL PARK
Project No. HWY-M-05-98
Scale: As Noted Date: Sept. 13, 2001
SHEET No. C4.4 OF 4.10 SHEETS