



FED. ROAD DIST. NO.	STATE	FED. AID PROJ. NO.	FISCAL YEAR	SHEET NO.	TOTAL SHEETS
HAWAII	HAW.	HWY-M-05-98	2002	15	99

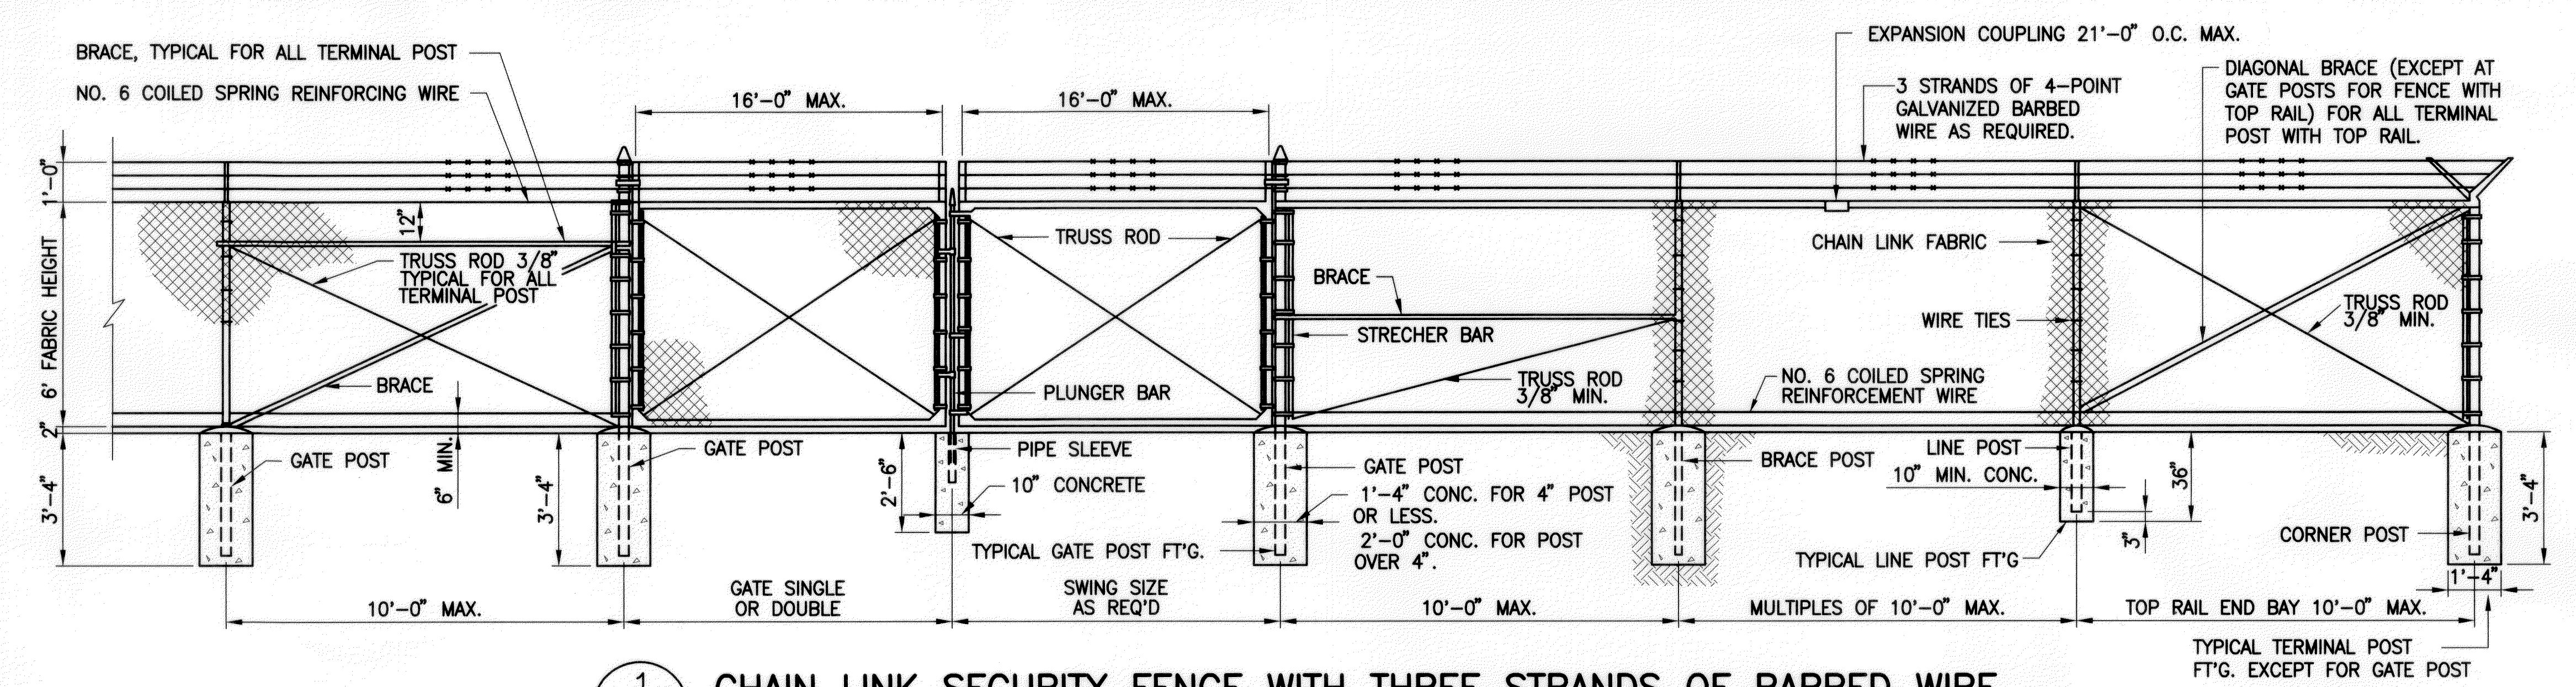


1 CHAIN LINK SECURITY FENCE WITH THREE STRANDS OF BARBED WIRE
 SCALE: 3/8" = 1'-0"

- NOTES:
1. IN LIEU OF THE ACCESSORY DETAIL SHOWN, APPROVED TYPE STANDARD MANUFACTURER'S MAY BE PROVIDED.
 2. WHERE 6' HIGH CHAIN LINK FENCE WITH BARBED WIRE IS INSTALLED ON TOP OF RETAINING WALL NO. 2, DEPTH OF PIPE SLEEVE IN CMU WALL FOR LINE POST INSTALLATION SHALL BE 18". FOR FENCE POST IN CMU WALL DETAIL, SEE SHEET C4.8.

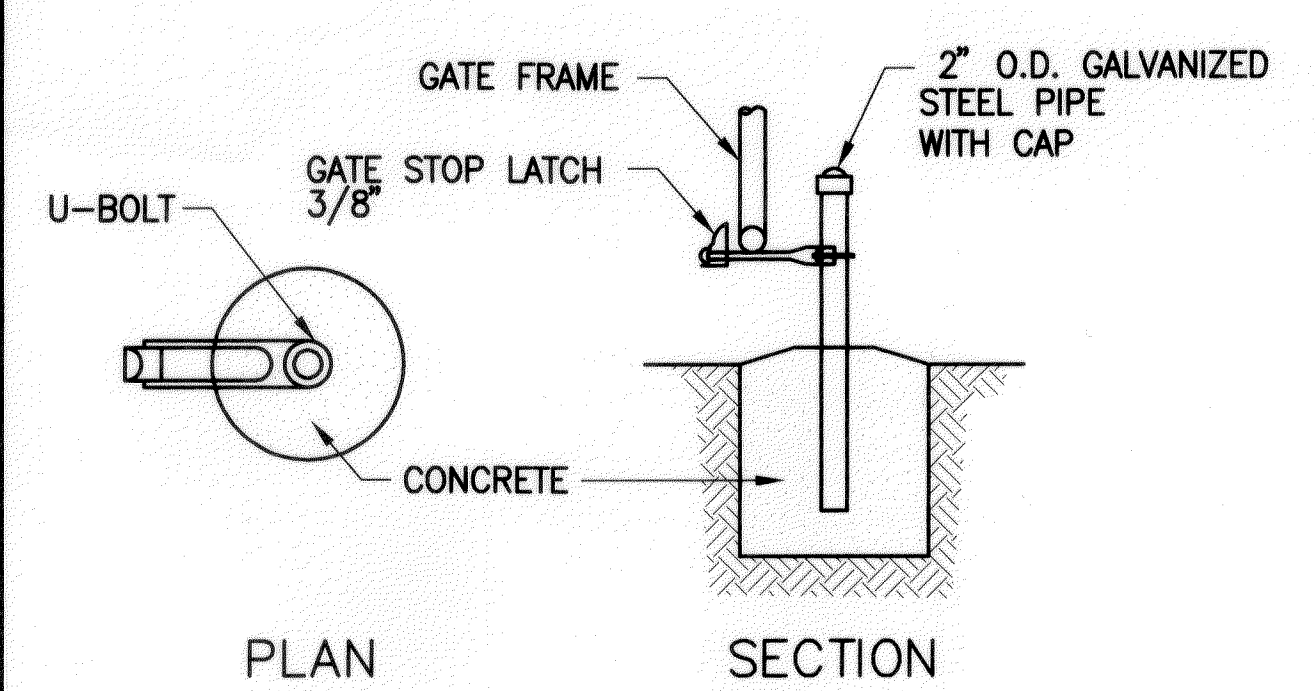


GATE STOP
 SCALE: NONE

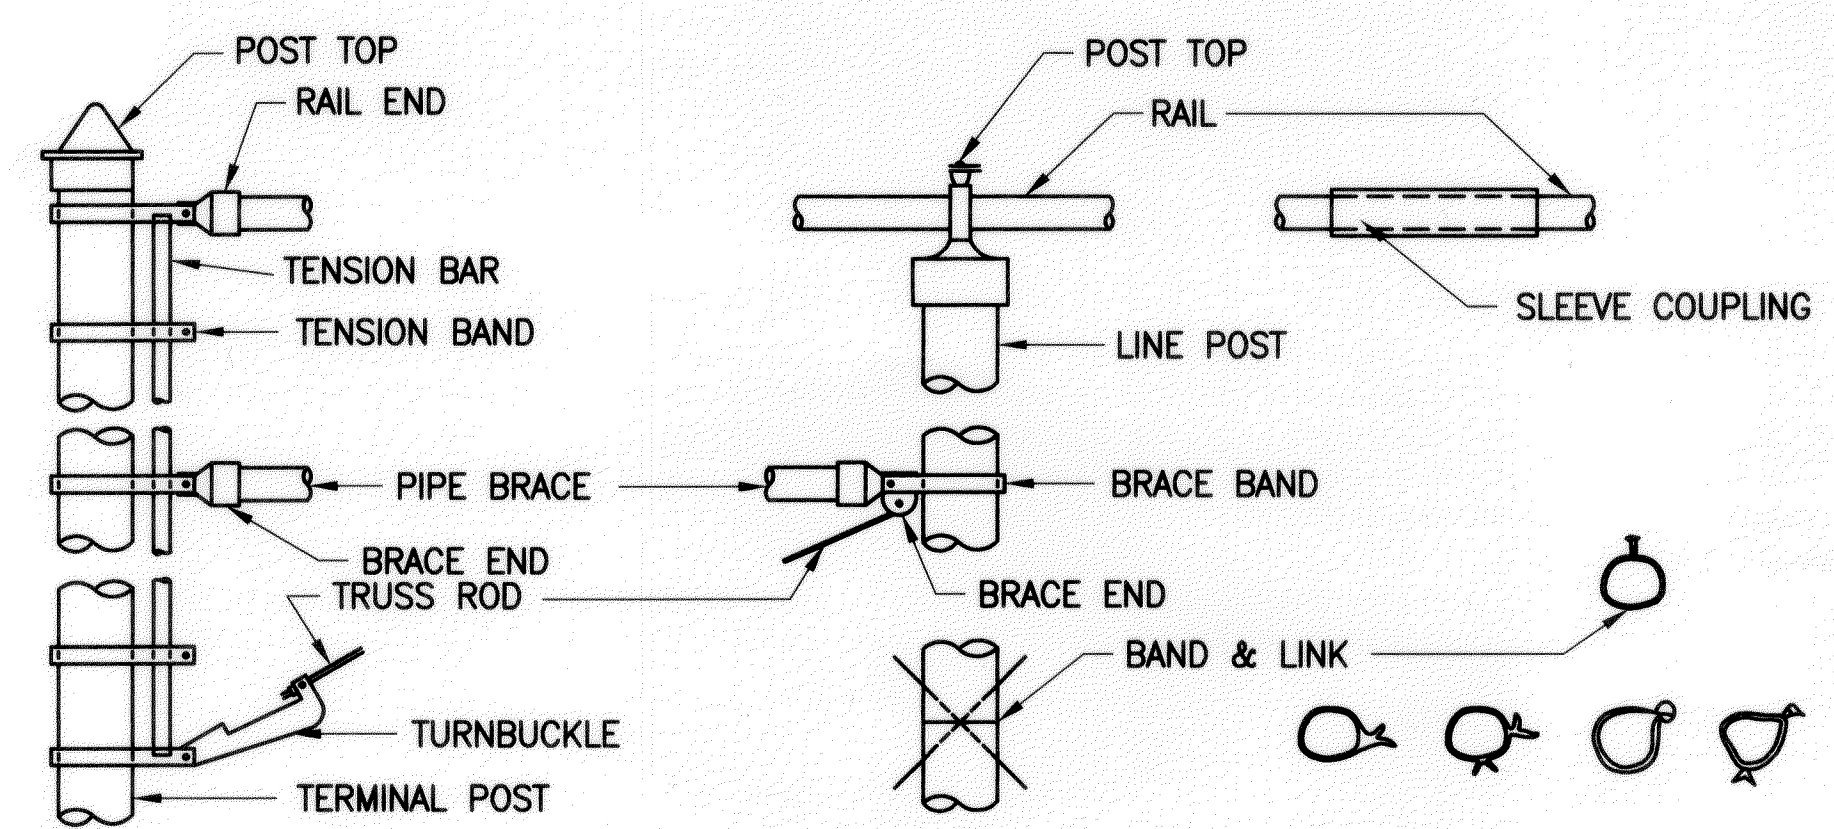


POST DETAIL
 SCALE: NONE

FASTENERS
 SCALE: NONE

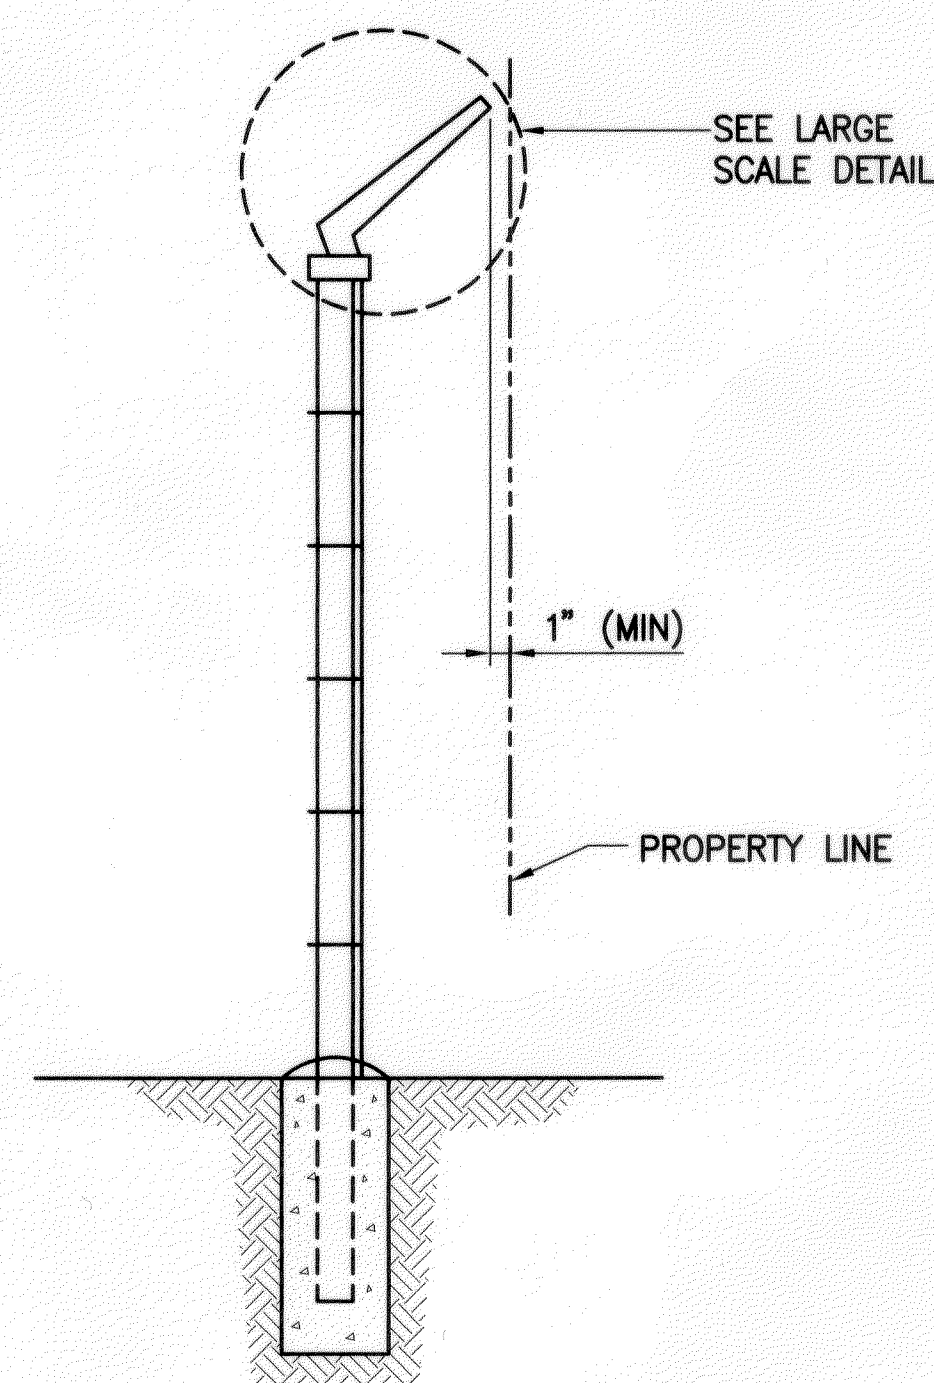


SECTION
 SCALE: NONE
 SINGLE EXTENSION ARM

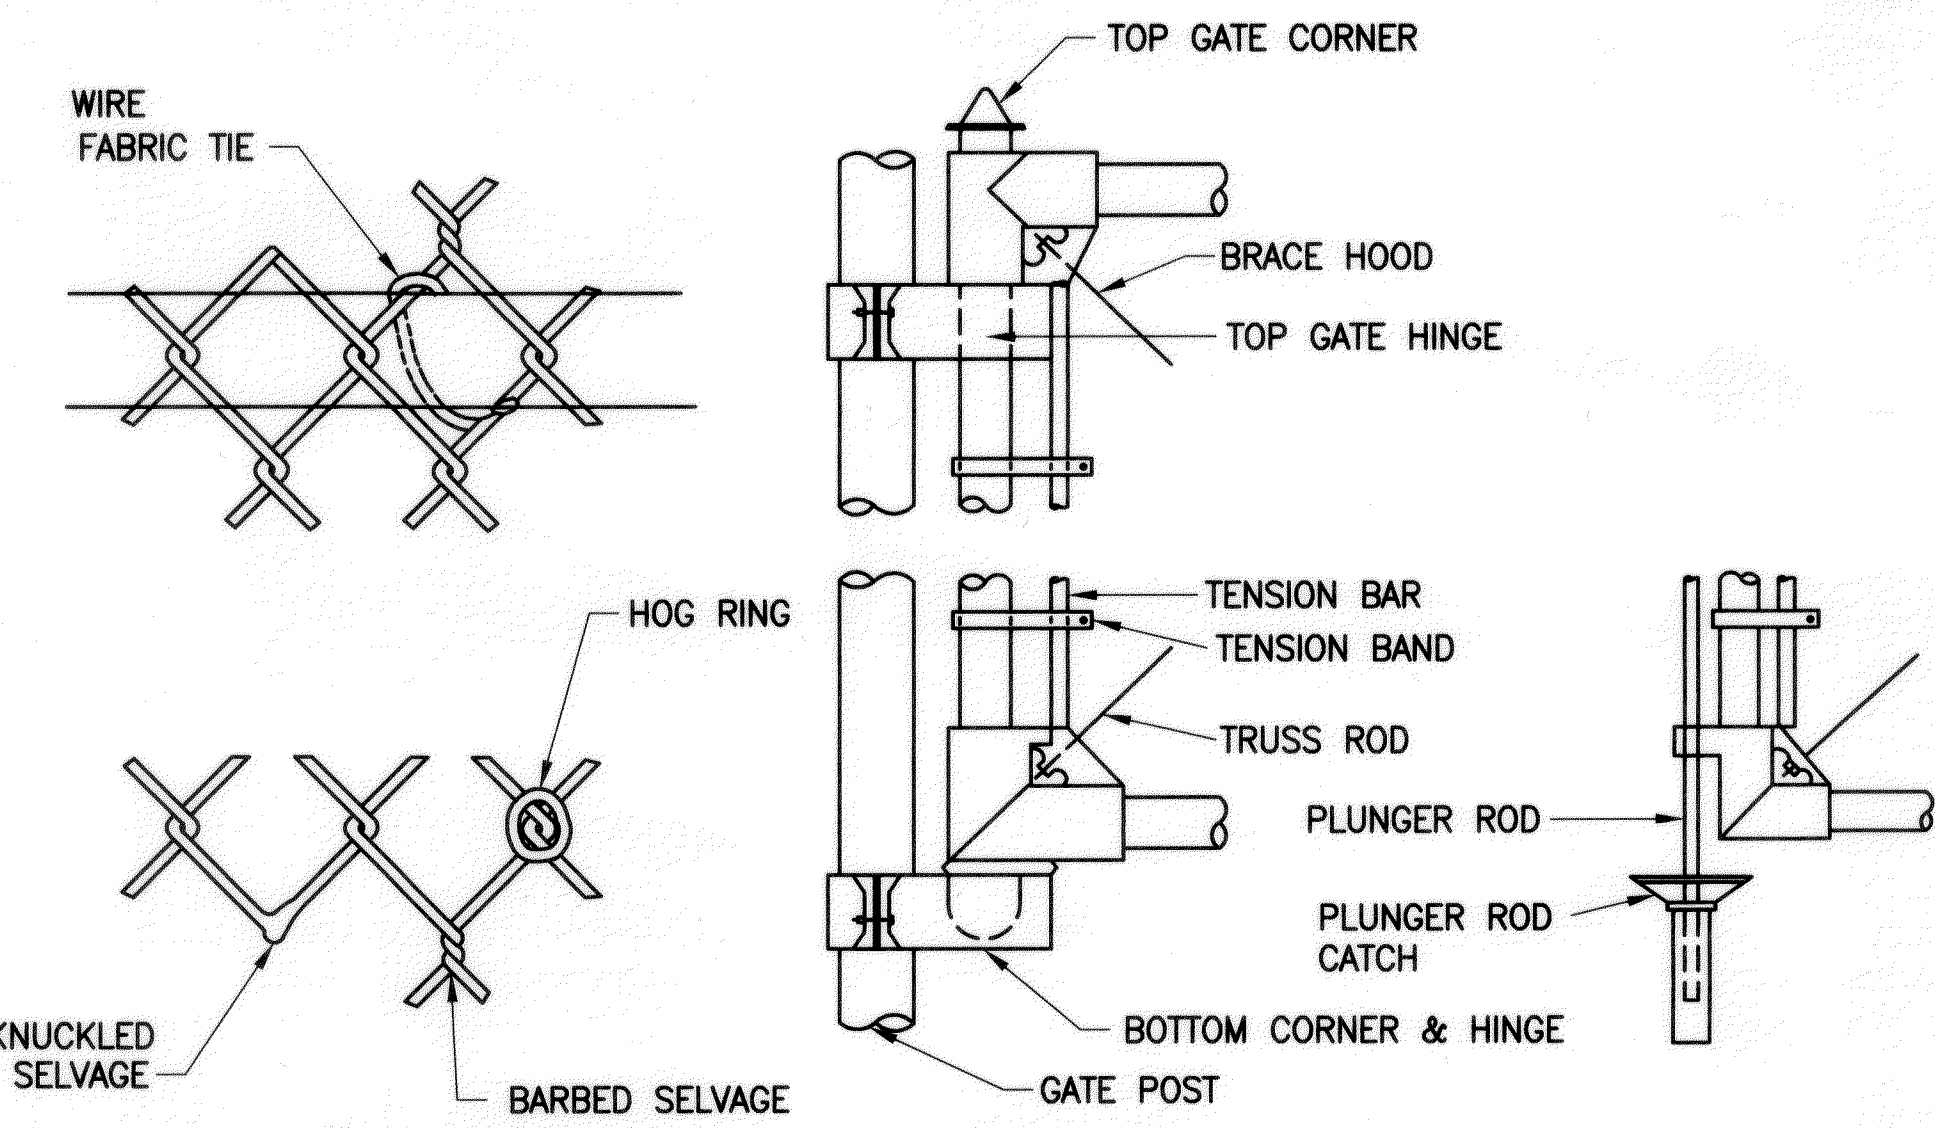


FABRIC DETAIL
 SCALE: NONE

GATE DETAIL
 SCALE: NONE

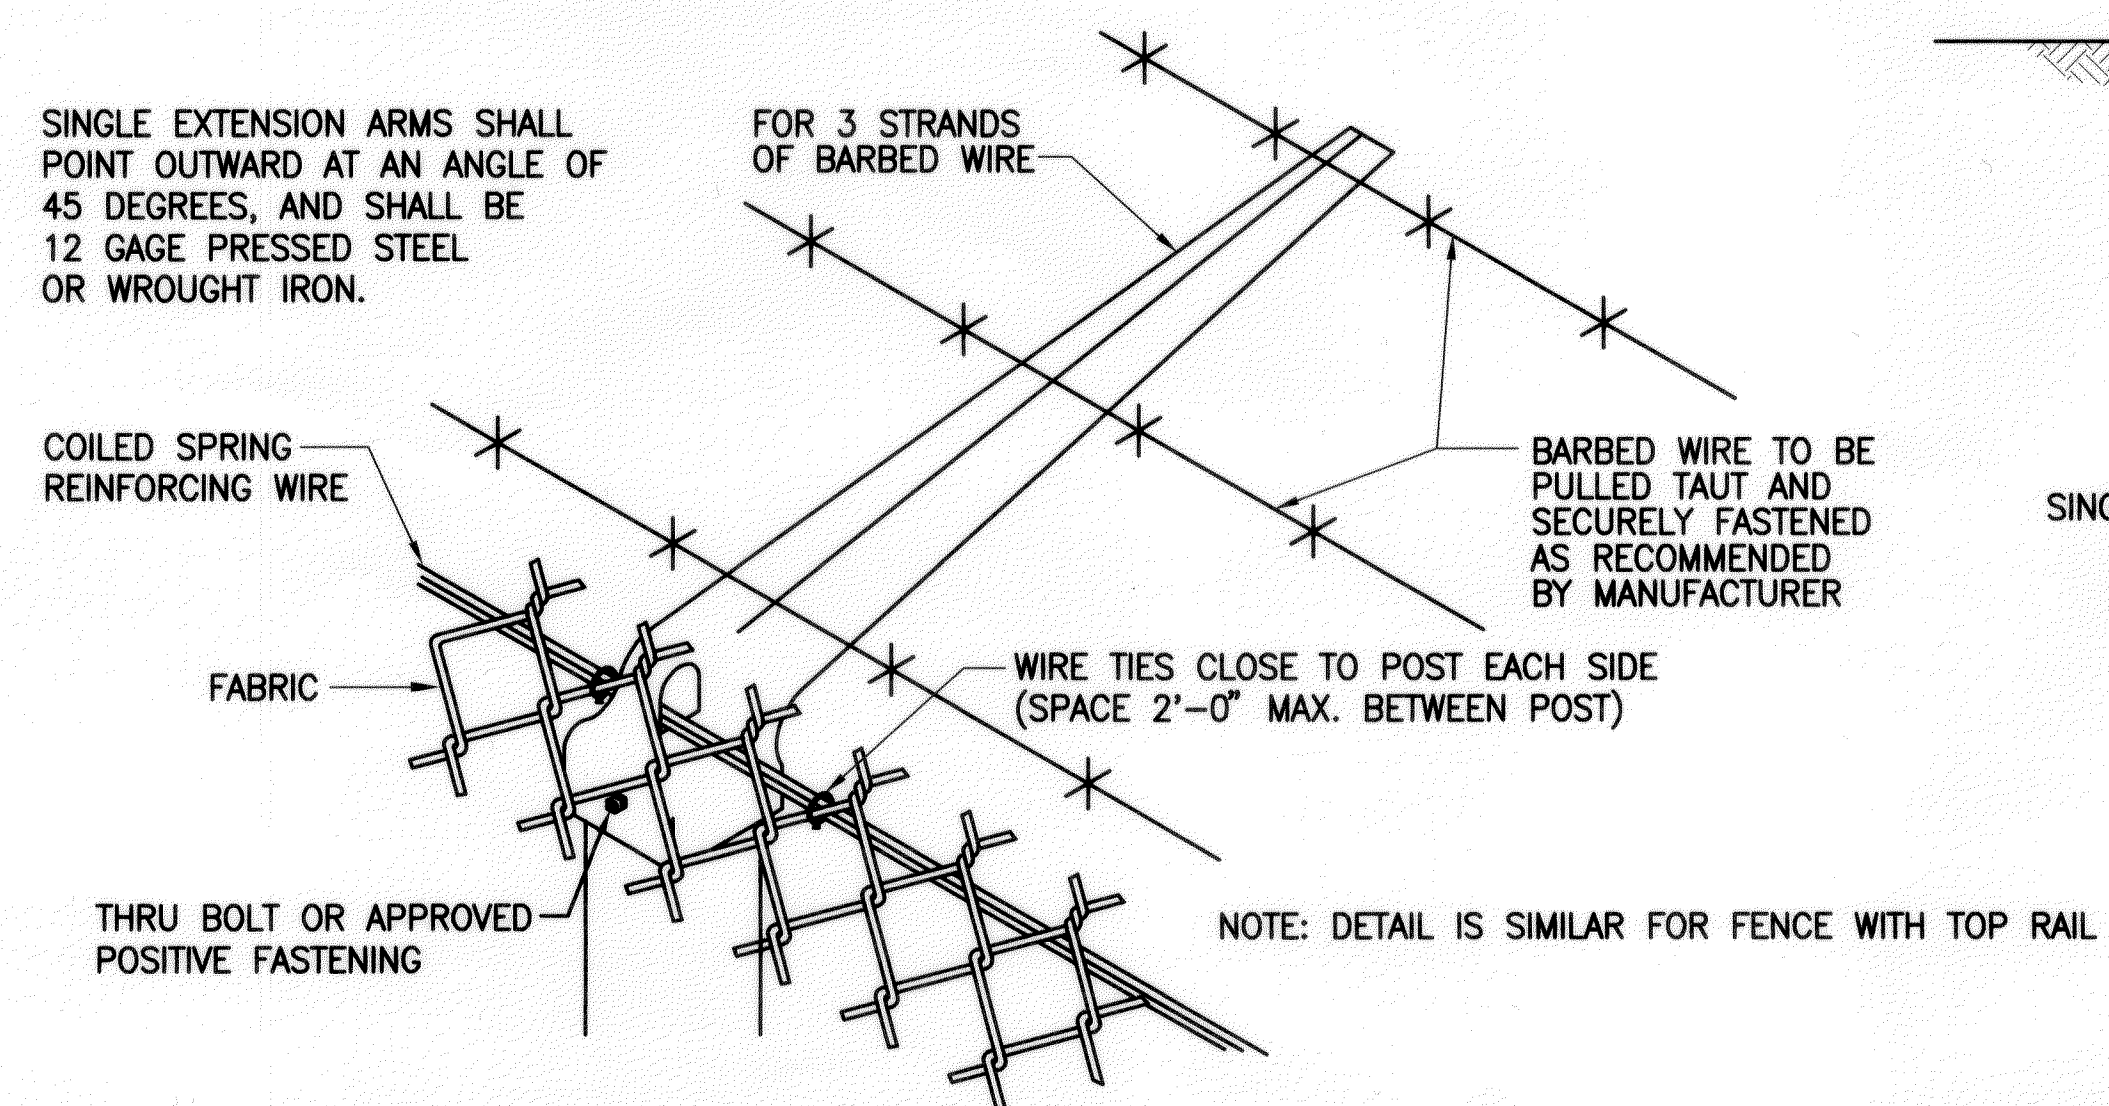

2 DETAIL OF EXTENSION ARM FOR BARBED WIRE
 SCALE: NONE

SURVEY PLOTTED BY	DATE
DRAWN BY	
TRACED BY	
CHECKED BY	
QUANTITIES BY	
NO.	

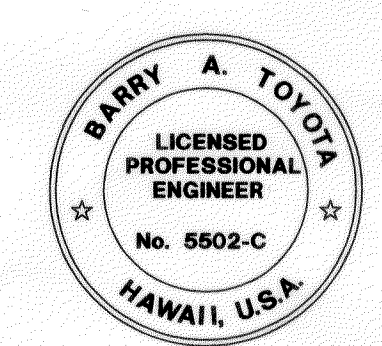

THIS WORK WAS PREPARED BY ME OR UNDER MY SUPERVISION

DATE	REVISION

STATE OF HAWAII
 DEPARTMENT OF TRANSPORTATION
 HIGHWAYS DIVISION
FENCE DETAILS
 MOLOKAI BASEYARD
 MOLOKAI INDUSTRIAL PARK
 Project No. HWY-M-05-98
 Scale: As Noted Date: Sept. 13, 2001
SHEET No. C4.3 OF C4.10 SHEETS