


ORIGINAL PLAN	SURVEY PLOTTED BY	DATE
NOTED	DRAWN BY	
DESIGNED BY	TRACED BY	
CHECKED BY	QUANTITIES BY	
No.		


6143A20.DWG 09:02 04/03/00 M:\DWG\6143-01 ARCH

FINISH SCHEDULE																									
			MATERIALS											FINISHES & COLORS											
														FINISH  COLOR											
BLDG.	RM. NO.	ROOM NAME	AREA NET SF.	FLR.	BASE	WAIN.	WALLS				CLG.	COL.	SIGNS		FLR.	BASE/ WAIN.	WALLS				CLG.	COL.	TRIM	DR.	REMARKS
							N	E	S	W			NO.	NAME			N	E	S	W					
OFFICE BUILDING	101	RECEPTION	180	RF	RB	-	GB	GB	GB	GB	AT	-	-	-	ff	ff	P	P	P	P	ff	-	P	va	-
	102	CORRIDOR	108	RF	RB	-	GB	GB	GB	GB	AT	-	-	-	ff	ff	P	P	P	P	ff	-	P	va	-
	103	SUPERVISOR	185	RF	RB	-	GB	GB	GB	GB	AT	-	1	SUPERVISOR	ff	ff	ff	P	P	P	ff	-	P	va	-
	104	CONFERENCE	317	RF	RB	-	GB	GB	GB	GB	AT	-	1	CONFERENCE	ff	ff	ff	P	P	P	ff	-	P	va	-
	105	LUNCH	257	RF	RB	-	GB	GB	GB	GB	AT	-	1	LUNCH	ff	ff	ff	P	P	P	ff	-	P	va	-
	106	WOMEN	176	CT	-	CT	GB	GB	GB	GB	AT	-	1	WOMEN	ff	ff	ff	P	P	P	ff	-	P	va	-
	107	MEN	218	CT	-	CT	GB	GB	GB	GB	AT	-	1	MEN	ff	ff	ff	P	P	P	ff	-	P	va	-
	108	UTILITY	97	RF	RB	-	GB	GB	GB	GB	EC	-	1	UTILITY	ff	-	ff	P	P	P	ff	-	P	va	-
		TOTAL	1538																						
MAINTENANCE BUILDING	101	OFFICE	128	RF	RB	-	GB	GB	GB	GB	AT	-	1	OFFICE	ff	ff	P	P	P	P	ff	-	P	va	-
	102	TOILET	88	CT	-	CT	GB	GB	GB	GB	AT	-	1	TOILET	ff	ff	P	P	P	P	ff	-	P	va	-
	103	UTILITY	100	CO	CO	-	EC	GB	GB	EC	EC	-	1	UTILITY	s	s	ff	P	P	P	ff	-	P	va	-
	104	COMPRESSOR	60	CO	CO	-	EC	CM	GB	GB	EC	-	1	COMPRESSOR	s	s	ff	P	P	P	ff	-	P	P	-
	105	LUBE STOR.	68	-	CO	-	EC	EC	CM	CM	EC	-	1	LUBE STORAGE	s	s	ff	ff	P	P	ff	-	P	P	-
	106	SMALL PARTS STOR.	110	CO	CO	-	GB	WM	WM	GB	EC	-	-	-	s	s	P	ff	ff	ff	P	-	P	ff	-
	107	TIRE STORAGE	136	CO	CO	-	CM	EC	WM	WM	EC	-	-	-	s	s	P	ff	ff	ff	ff	-	P	ff	-
	108	MAINT. SHOP	4,050	CO	CO	-	EC	EC	EC	EC	EC	-	-	-	s	s	P	ff	ff	ff	ff	-	P	-	-
		TOTAL	4,740																						
STORAGE BUILDING AND SHED	101	PRESSURE WASHER	110	CO	CO	-	EC	PL	EC	CM	EC	-	1	PRESSURE WASHER	s	s	ff	n	ff	n	ff	-	P	P	-
	102	MATERIAL TESTING	110	CO	CO	-	EC	PL	EC	PL	EC	-	1	MATERIAL TESTING	s	s	ff	n	ff	n	ff	-	P	P	-
	103	HERBICIDE	110	CO	CO	-	EC	PL	EC	PL	EC	-	1	HERBICIDE	s	s	ff	n	ff	n	ff	-	P	P	-
	104	TOOLS	340	CO	CO	-	EC	EC	EC	PL	EC	-	1	TOOLS	s	s	ff	ff	ff	n	ff	-	P	P	-
	104	SHED	1200	CO	CO	-	-	EC	-	-	EC	ME	-	-	s	s	-	-	-	-	-	P	-	-	-
		TOTAL	1870																						
EQUIPMENT SHED	101	EQUIPMENT	5800	AC	-	-	-	-	-	-	EC	ME	-	-	-	-	-	-	-	-	-	-	-	-	-
		TOTAL	5800																						


MATERIAL LEGEND		FINISH LEGEND		COLOR LEGEND		
AC	ASPHALTIC CONCRETE	cf	CLEAR FINISH	NO.	MANUFACTURE*	MFG. NO.
AT	ACOUSTICAL TILE	cs	COLOR SEALER			
		ff	FACTORY FINISH			
CM	CONCRETE MASONRY UNIT	ef	EPOXY PAINT			
CO	CONCRETE	ea	EXPOSED AGGREGATE			
CT	CERAMIC TILE	i	INTEGRAL			
DF	DIRECT APPLIED EXTERIOR FINISH SYSTEM (DEFS)	p	PAINT			
EX	EXISTING					
EC	EXPOSED CONSTRUCTION					
		n	NATURAL FINISH			
GB	GYPSUM BOARD	s	SEALER			
GL	GLASS	st	STAIN			
		sp	SYNTHETIC PLASTER			
		va	VARNISH			
LP	LAMINATED PLASTIC	vi	VINYL COATED FABRIC WALL COVERING			
		wr	WATER REPELLENT COATING			
ME	METAL					
PL	PLYWOOD					
RB	RESILIENT BASE					
RF	RESILIENT FLOORING					
ST	STONE					
WD	WOOD					
WM	WIRE MESH					

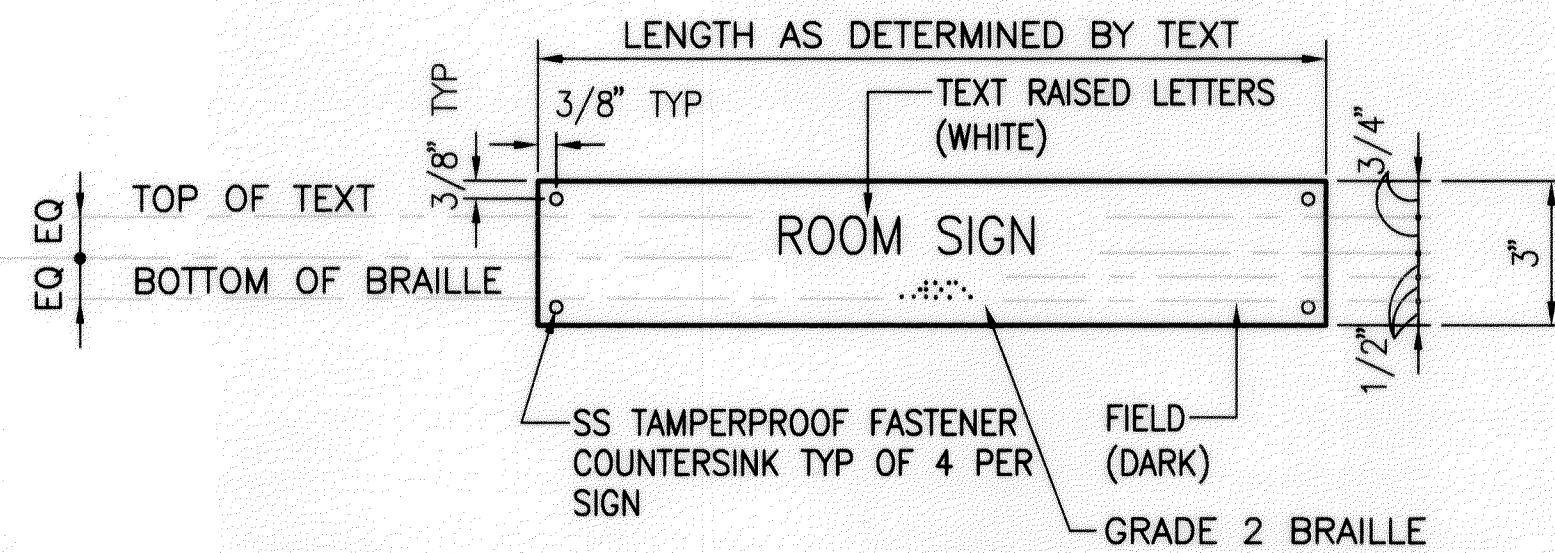

1 TYPICAL ROOM SIGN
A5.1 SCALE: 3"=1'-0"

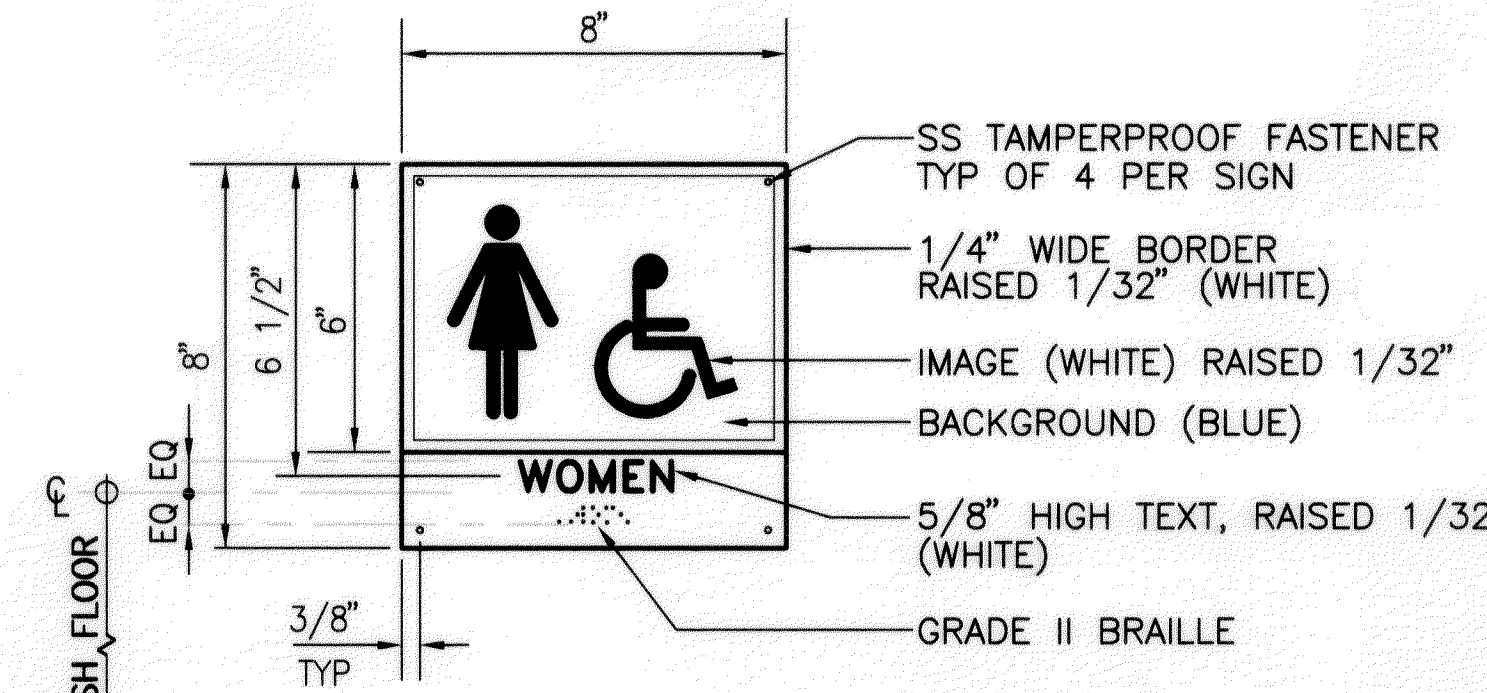

2 TOILET SYMBOL
A5.1 SCALE: 3"=1'-0"

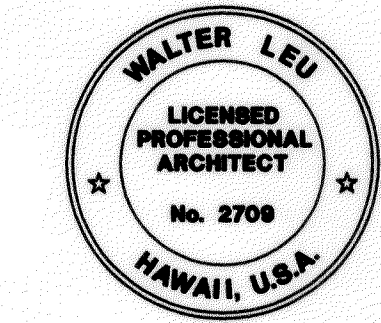

THIS WORK WAS PREPARED BY ME OR UNDER MY SUPERVISION

Walter Leu

COMMON SCHEDULES

STATE OF HAWAII
DEPARTMENT OF TRANSPORTATION
HIGHWAYS DIVISION
FINISH SCHEDULE & SIGNAGE
MOLOKAI BASEYARD
MOLOKAI INDUSTRIAL PARK
Project No. HWY-M-05-98
Scale: As Noted Date: SEPT. 13, 2001
SHEET No. A5.1 OF A5.8 SHEETS