




FED. ROAD DIST. NO.	STATE	PROJ. NO.	FISCAL YEAR	SHEET NO.	TOTAL SHEETS
HAWAII	HAW.	HWY-M-05-98	2002	37	99

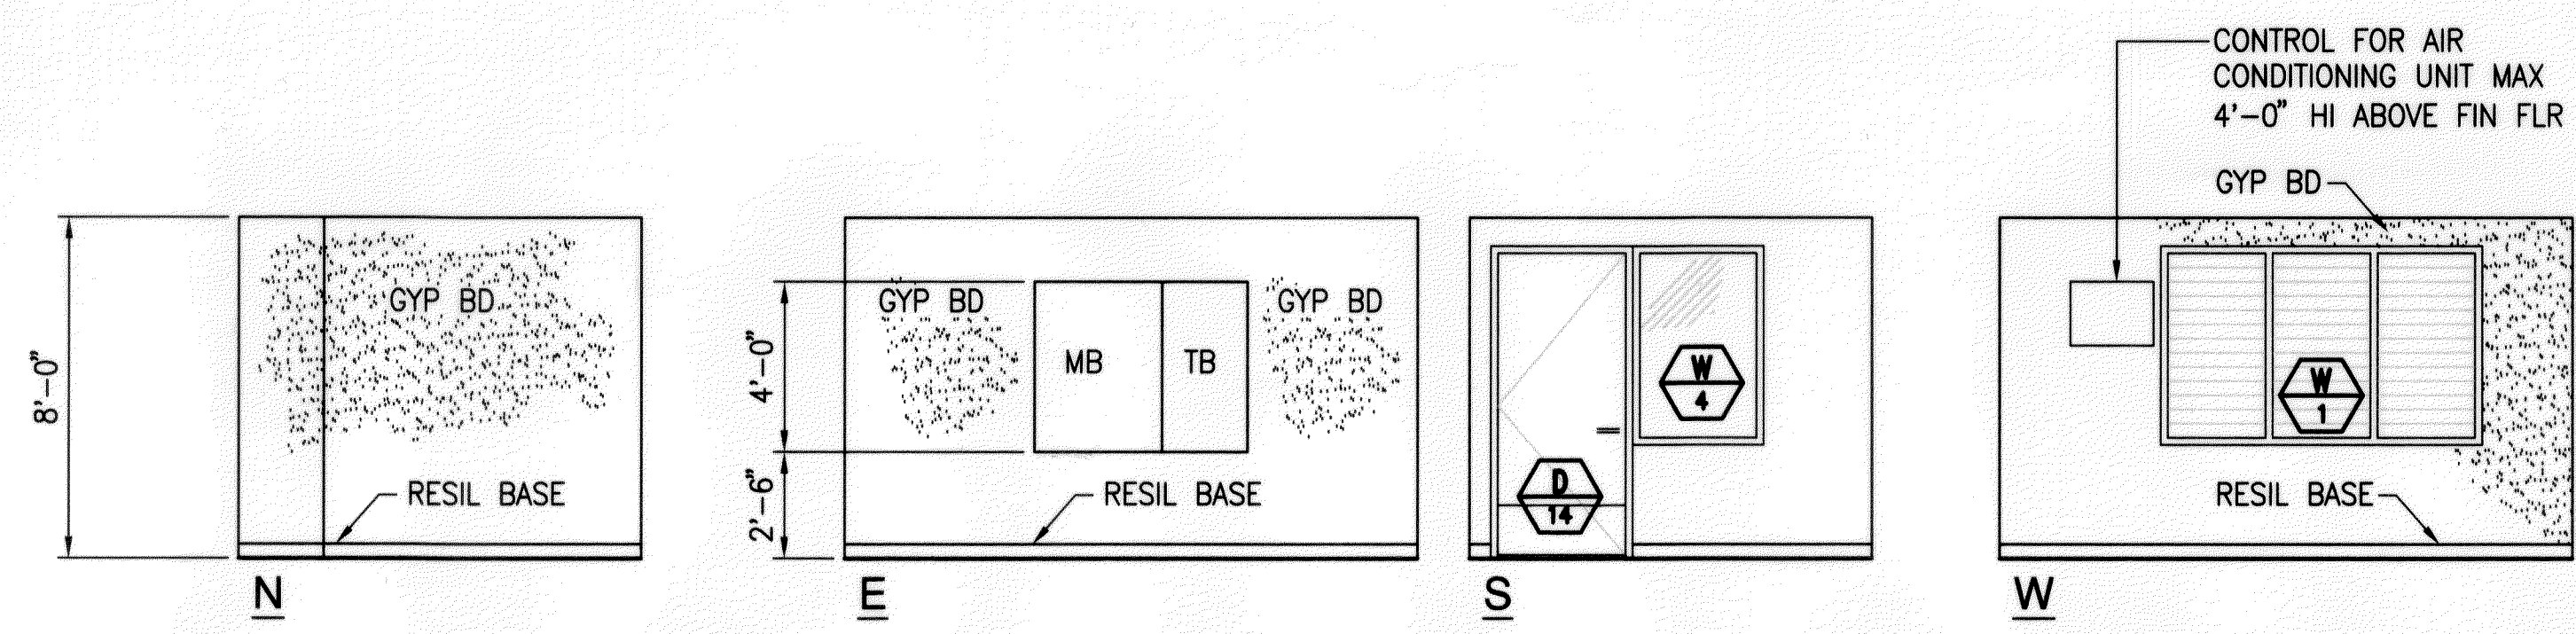


A OFFICE 101
A2.5 SCALE: 1/4"=1'-0"

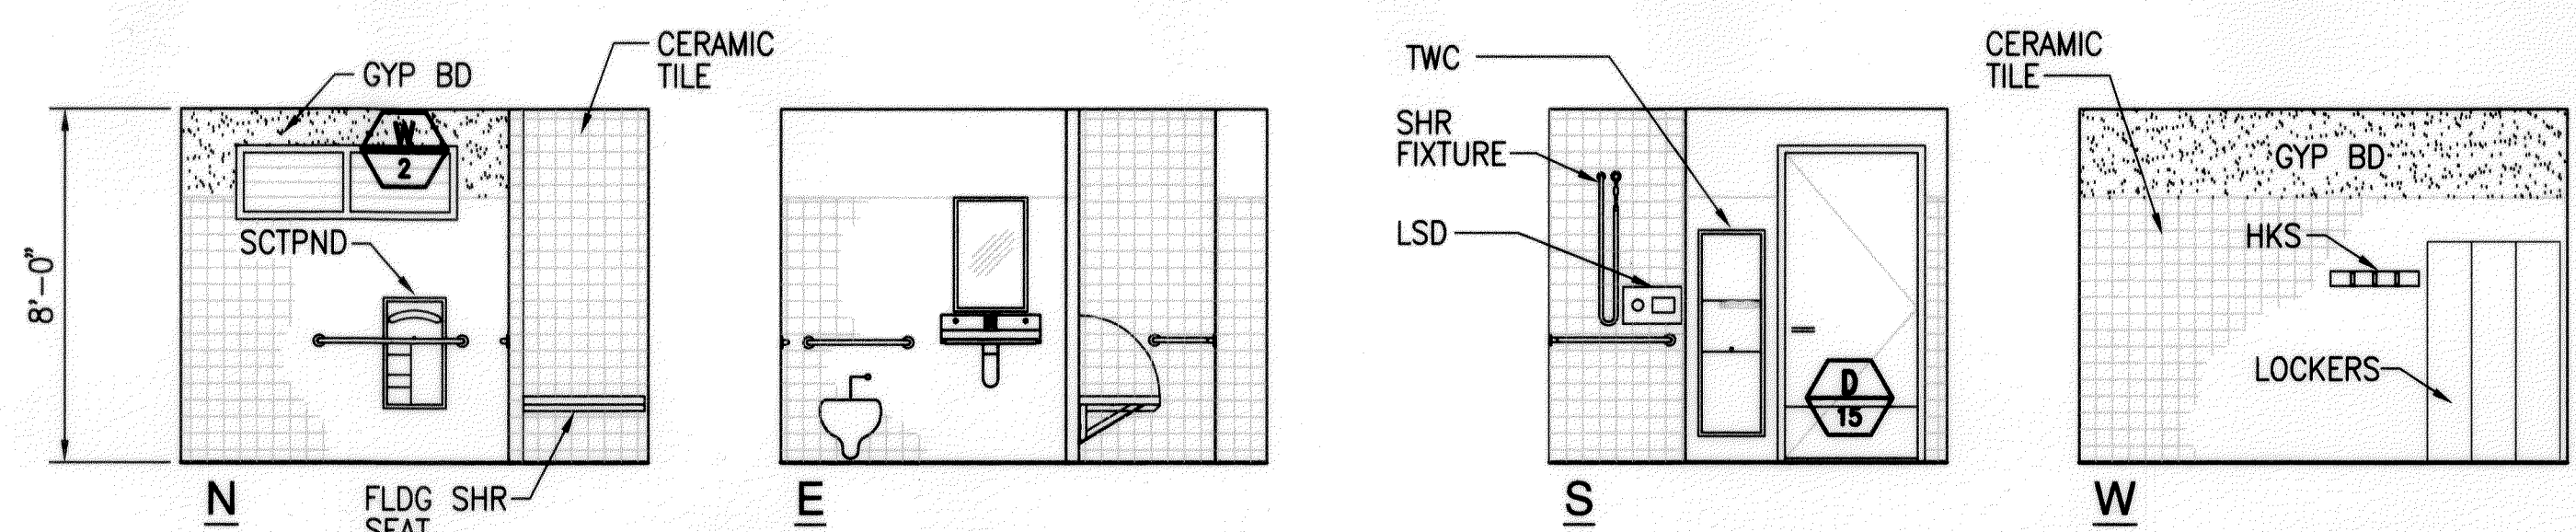


B TOILET 102
A2.5 SCALE: 1/4"=1'-0"

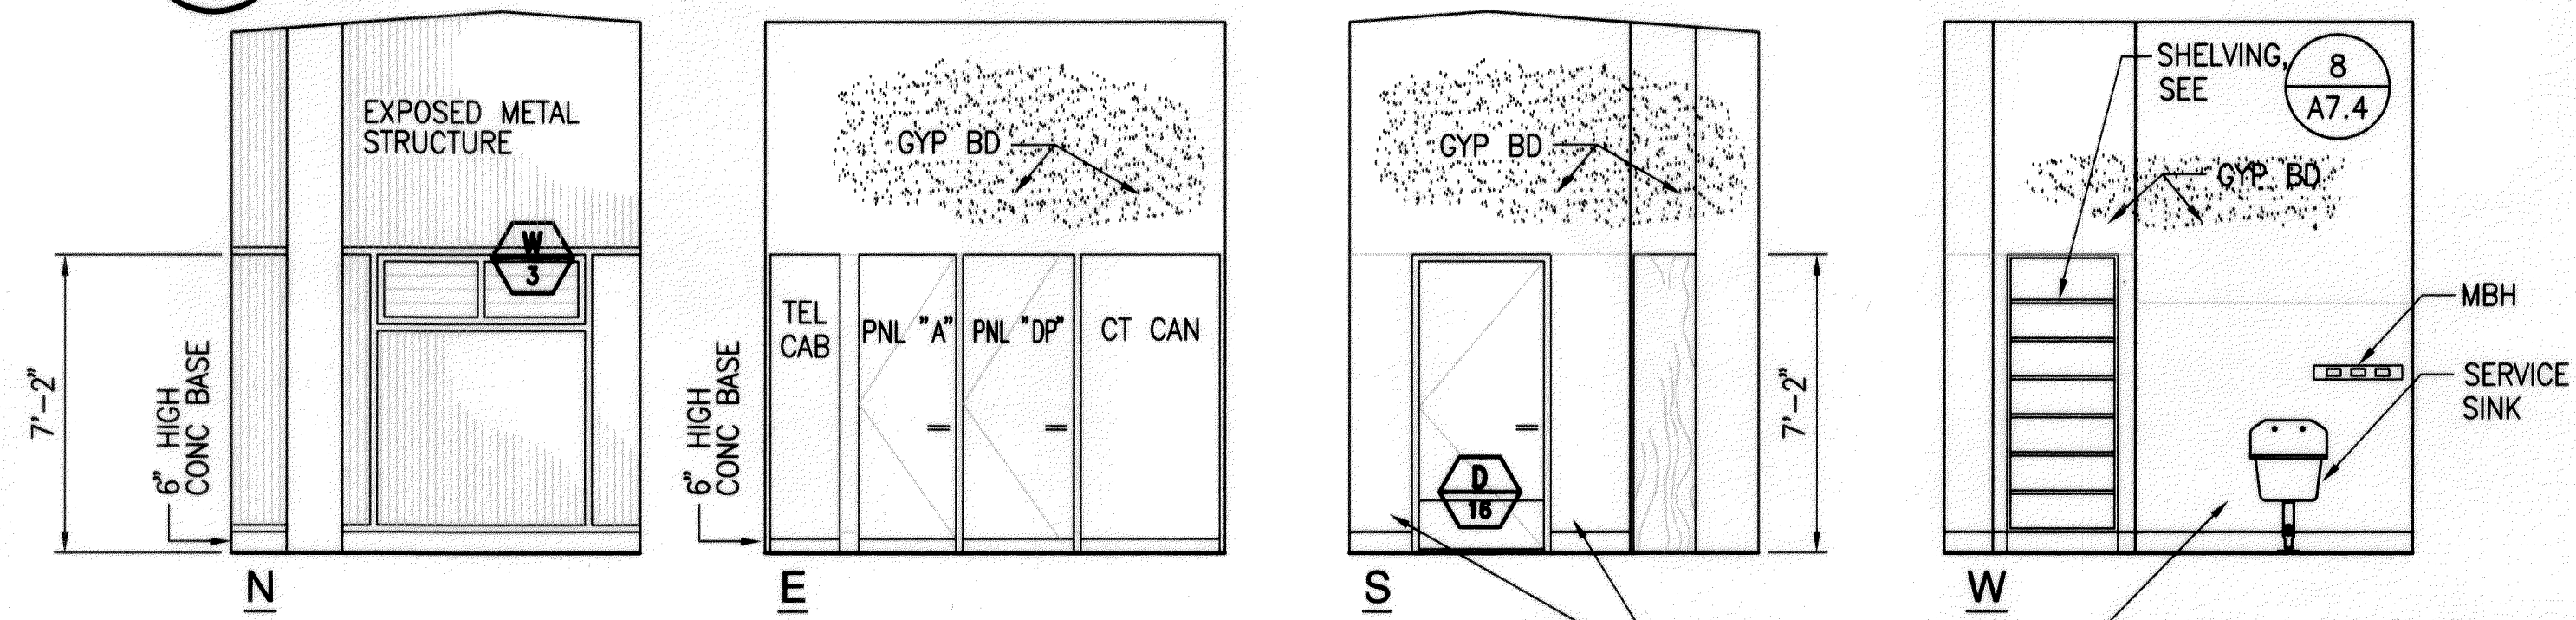


C UTILITY 103
A2.5 SCALE: 1/4"=1'-0"

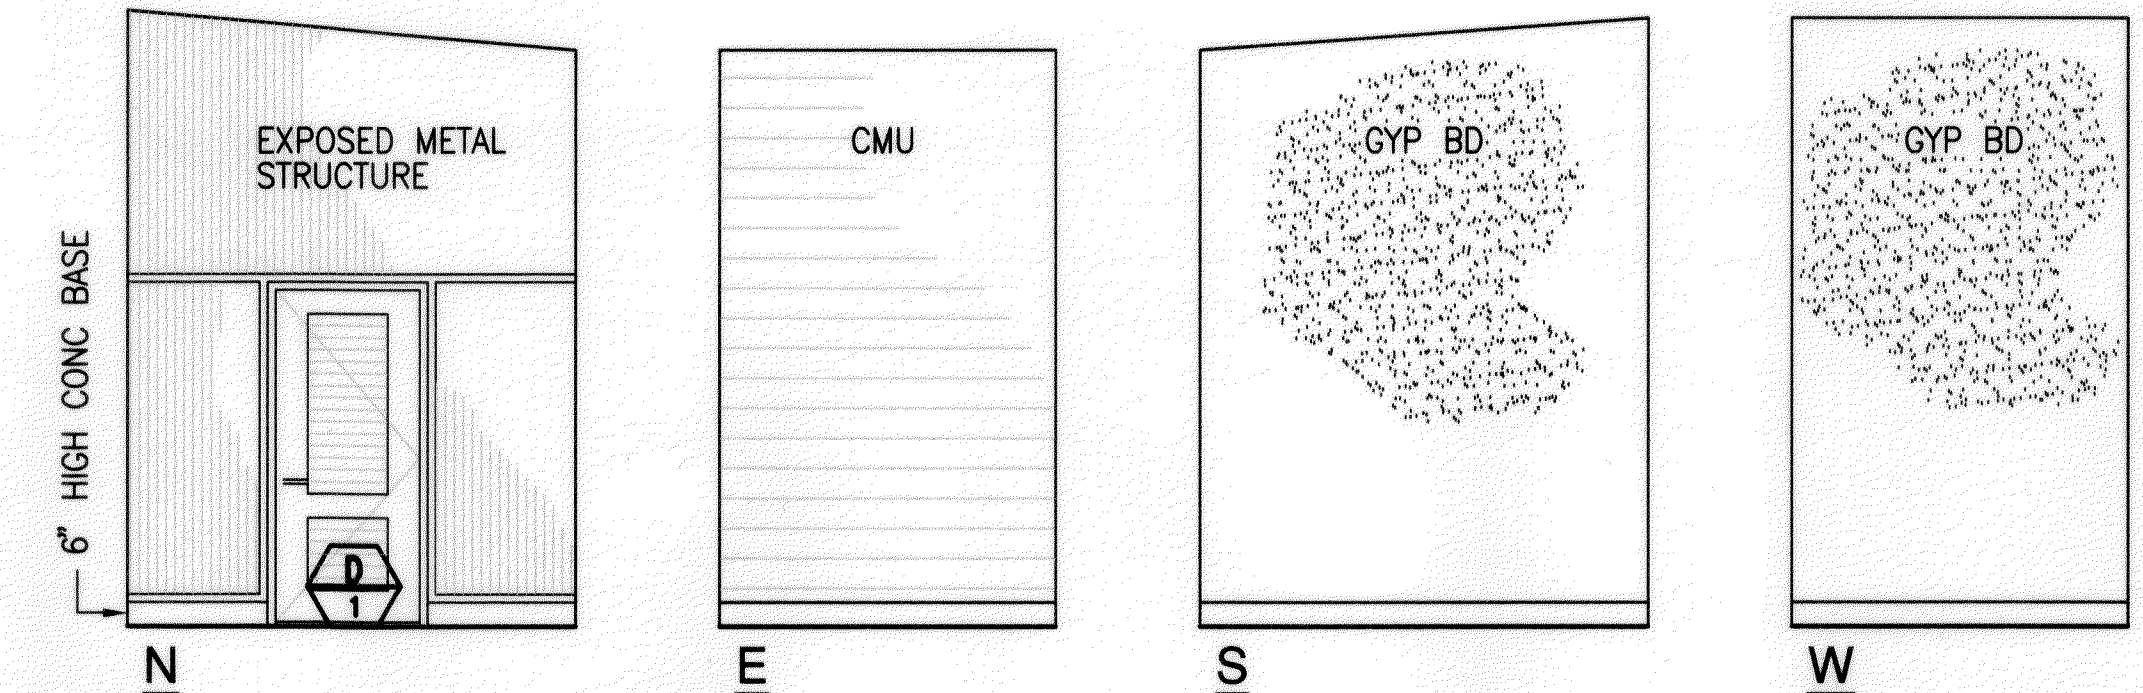


D COMPRESSOR 104
A2.5 SCALE: 1/4"=1'-0"

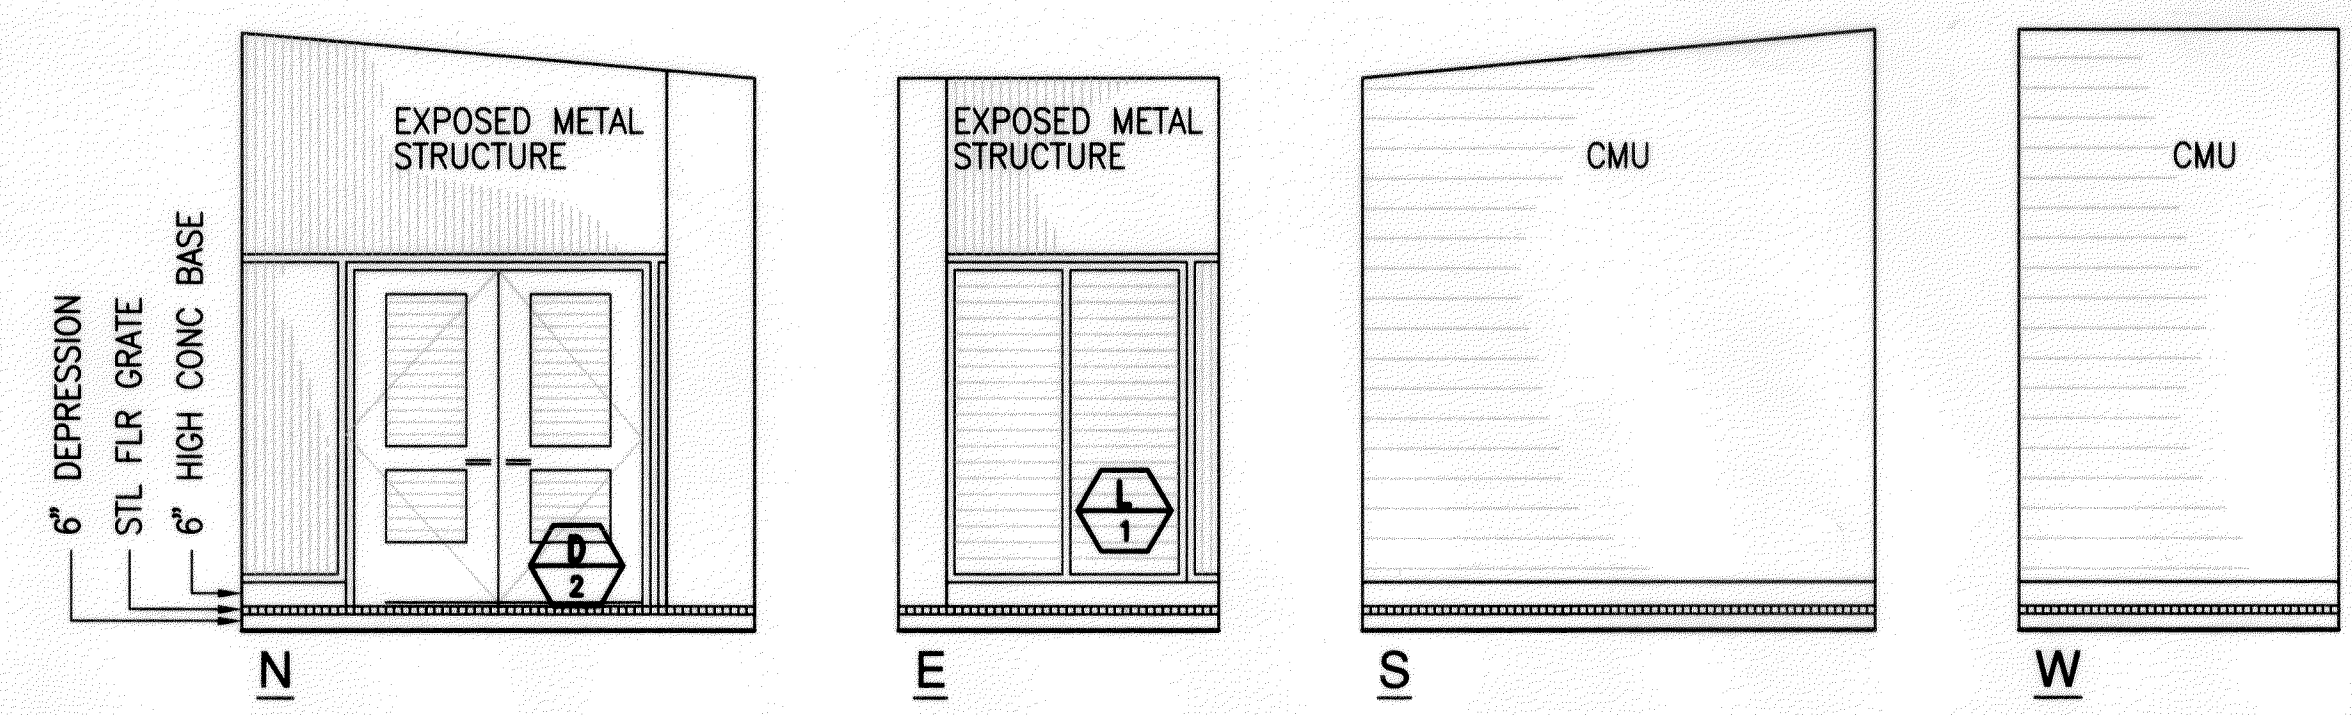

E LUBE STORAGE 105
A2.5 SCALE: 1/4"=1'-0"

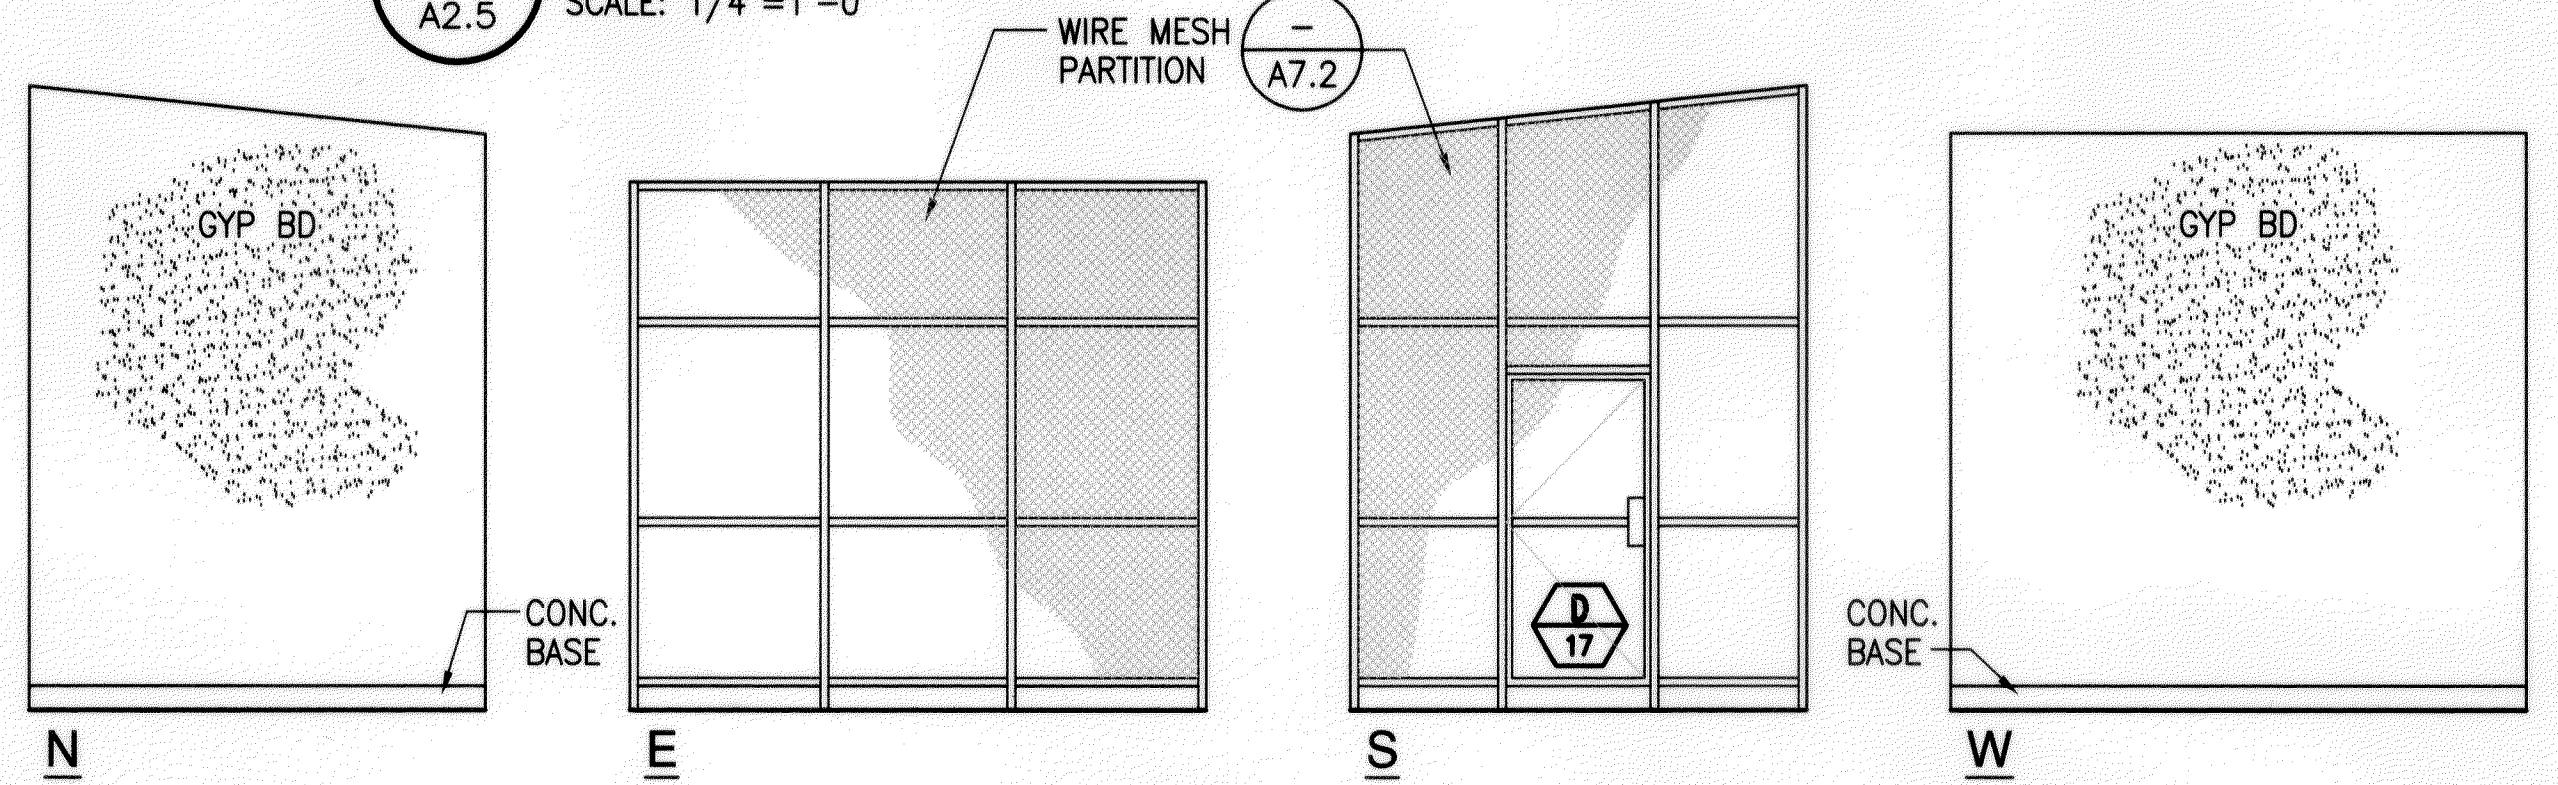


F SMALL PART STORAGE 106
A2.5 SCALE: 1/4"=1'-0"

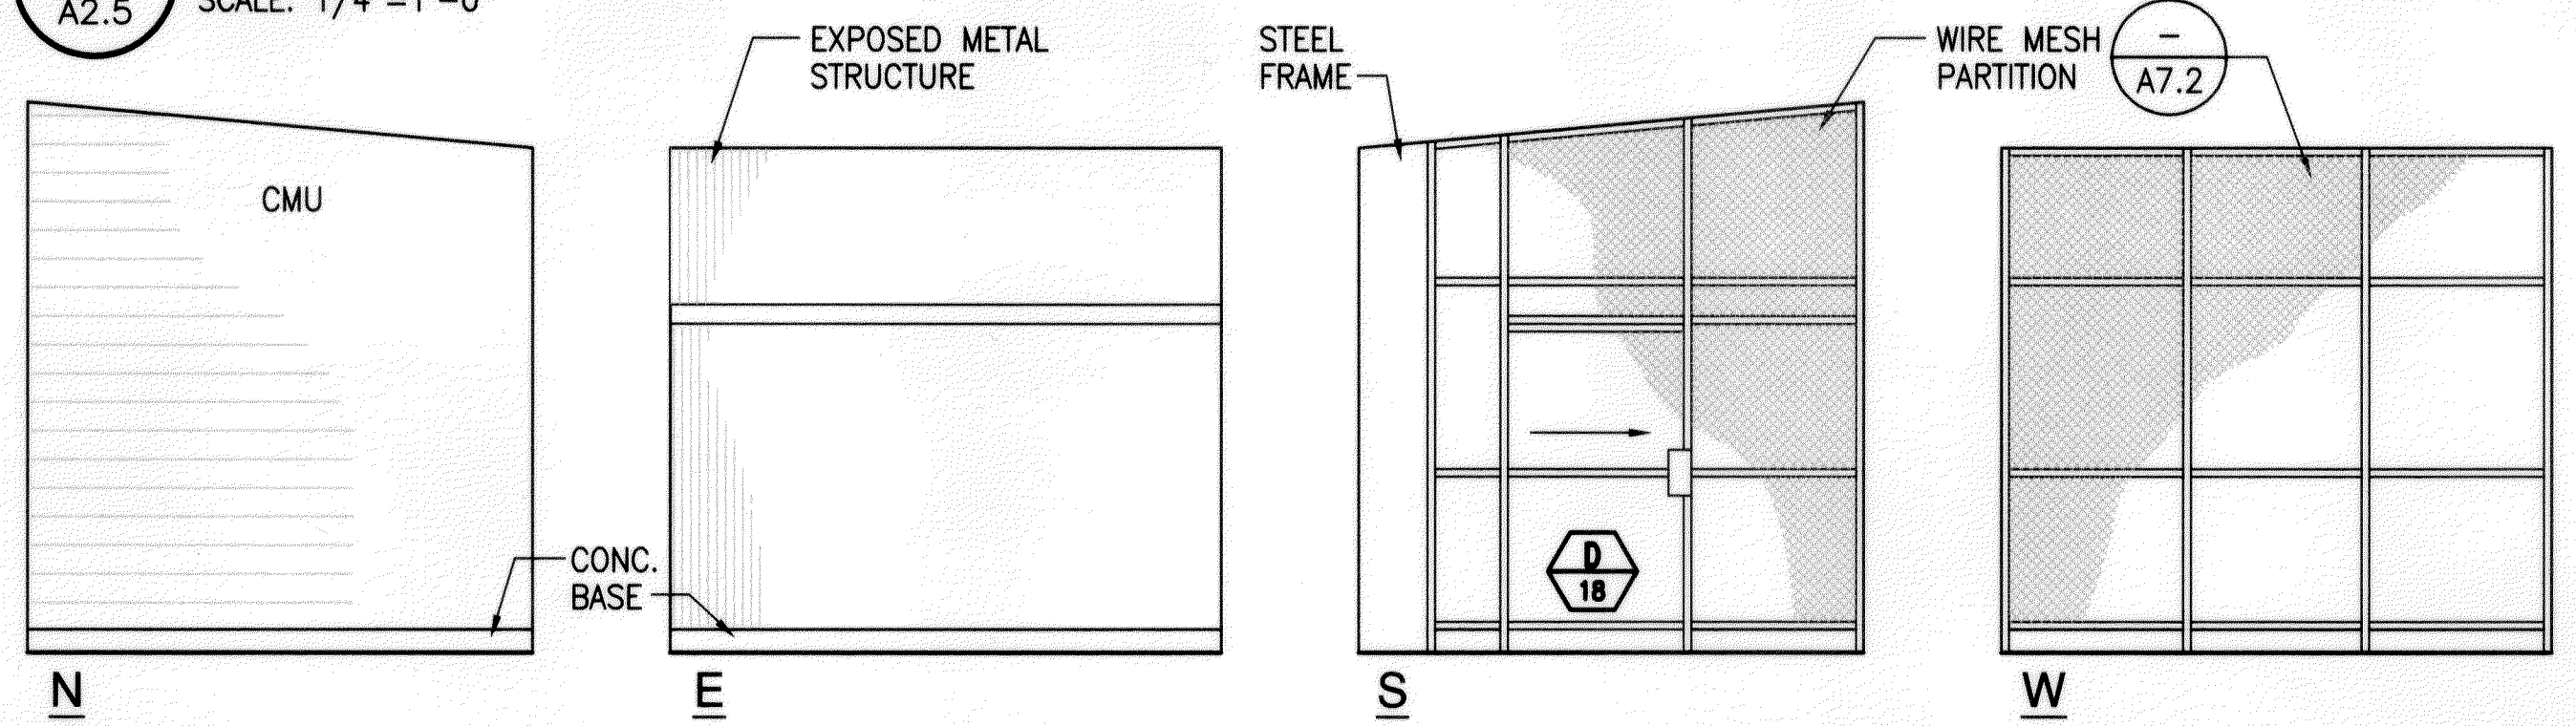

G TIRE STORAGE 107
A2.5 SCALE: 1/4"=1'-0"

6143A31.DWG 13:24 04/03/00 M: DWG 6143-01 ARCH

ORIGINAL PLAN	SURVEY PLOTTED BY	DATE
NOTED BY	DESIGNED BY	
QUANTITIES BY	CHECKED BY	

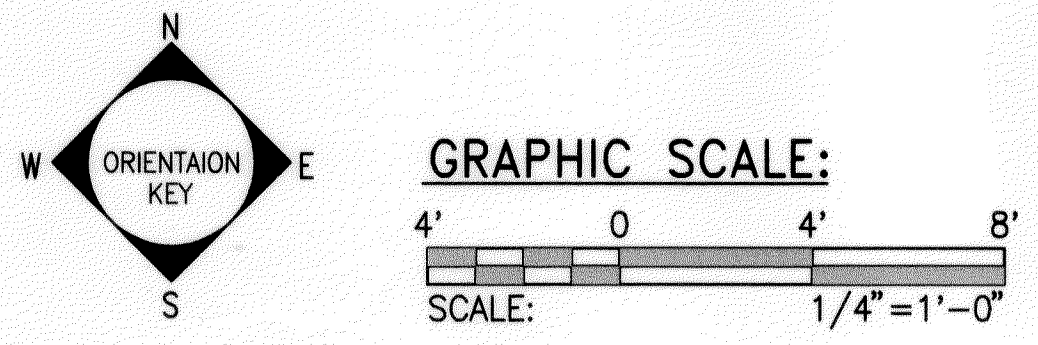

THIS WORK WAS PREPARED BY ME OR UNDER MY SUPERVISION

Walter Leu

MAINTENANCE BUILDING

STATE OF HAWAII
DEPARTMENT OF TRANSPORTATION
HIGHWAYS DIVISION





INTERIOR ELEVATIONS

MOLOKAI BASEYARD
MOLOKAI INDUSTRIAL PARK
Project No. HWY-M-05-98

Scale: As Noted Date: SEPT. 13, 2001

SHEET No. A2.5 OF A2.6 SHEETS




FED. ROAD DIST. NO.	STATE	PROJ. NO.	FISCAL YEAR	SHEET NO.	TOTAL SHEETS
HAWAII	HAW.	HWY-M-05-98	2002	38	99

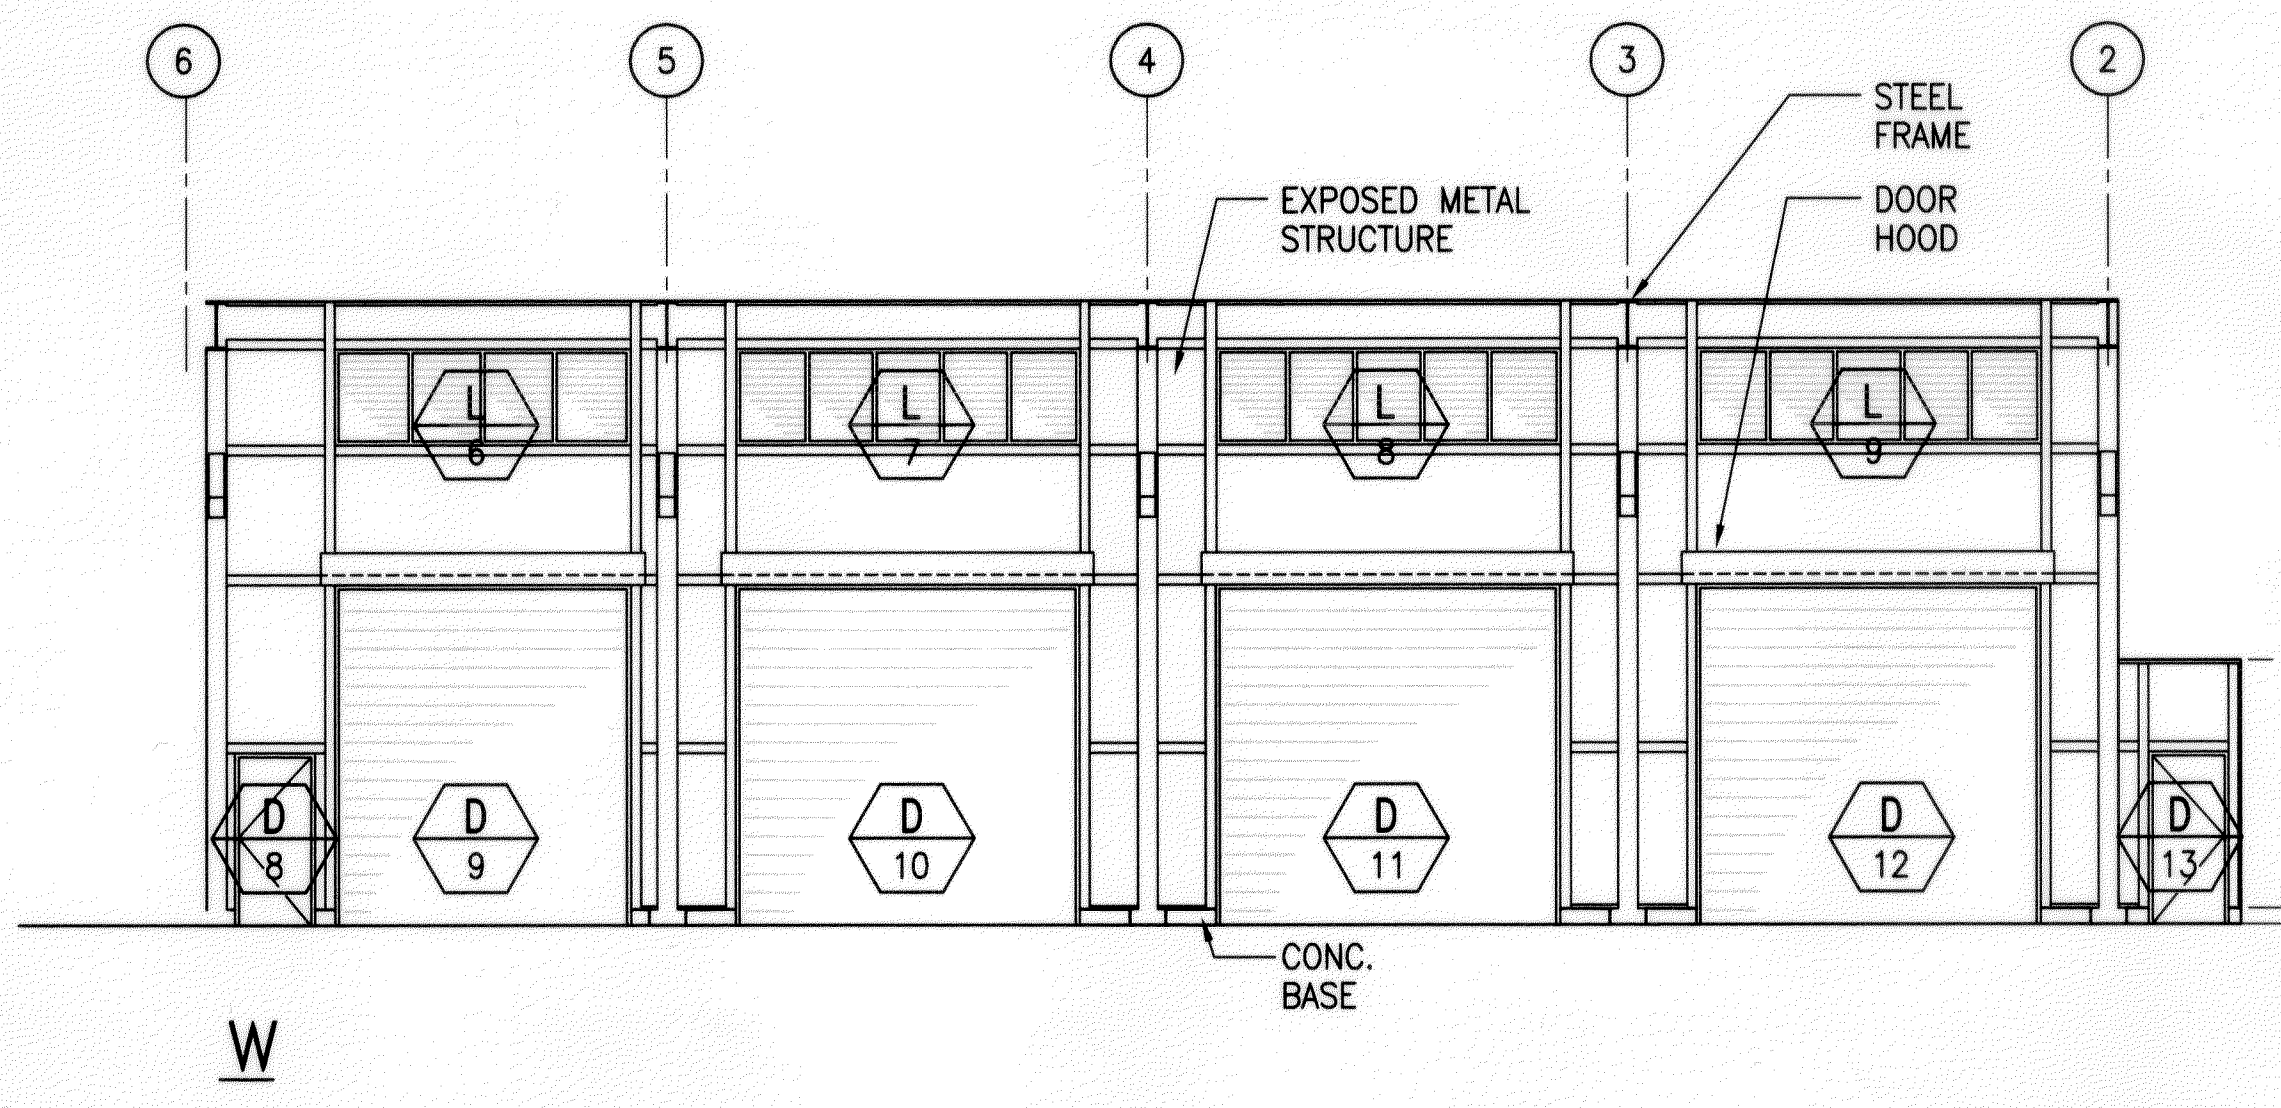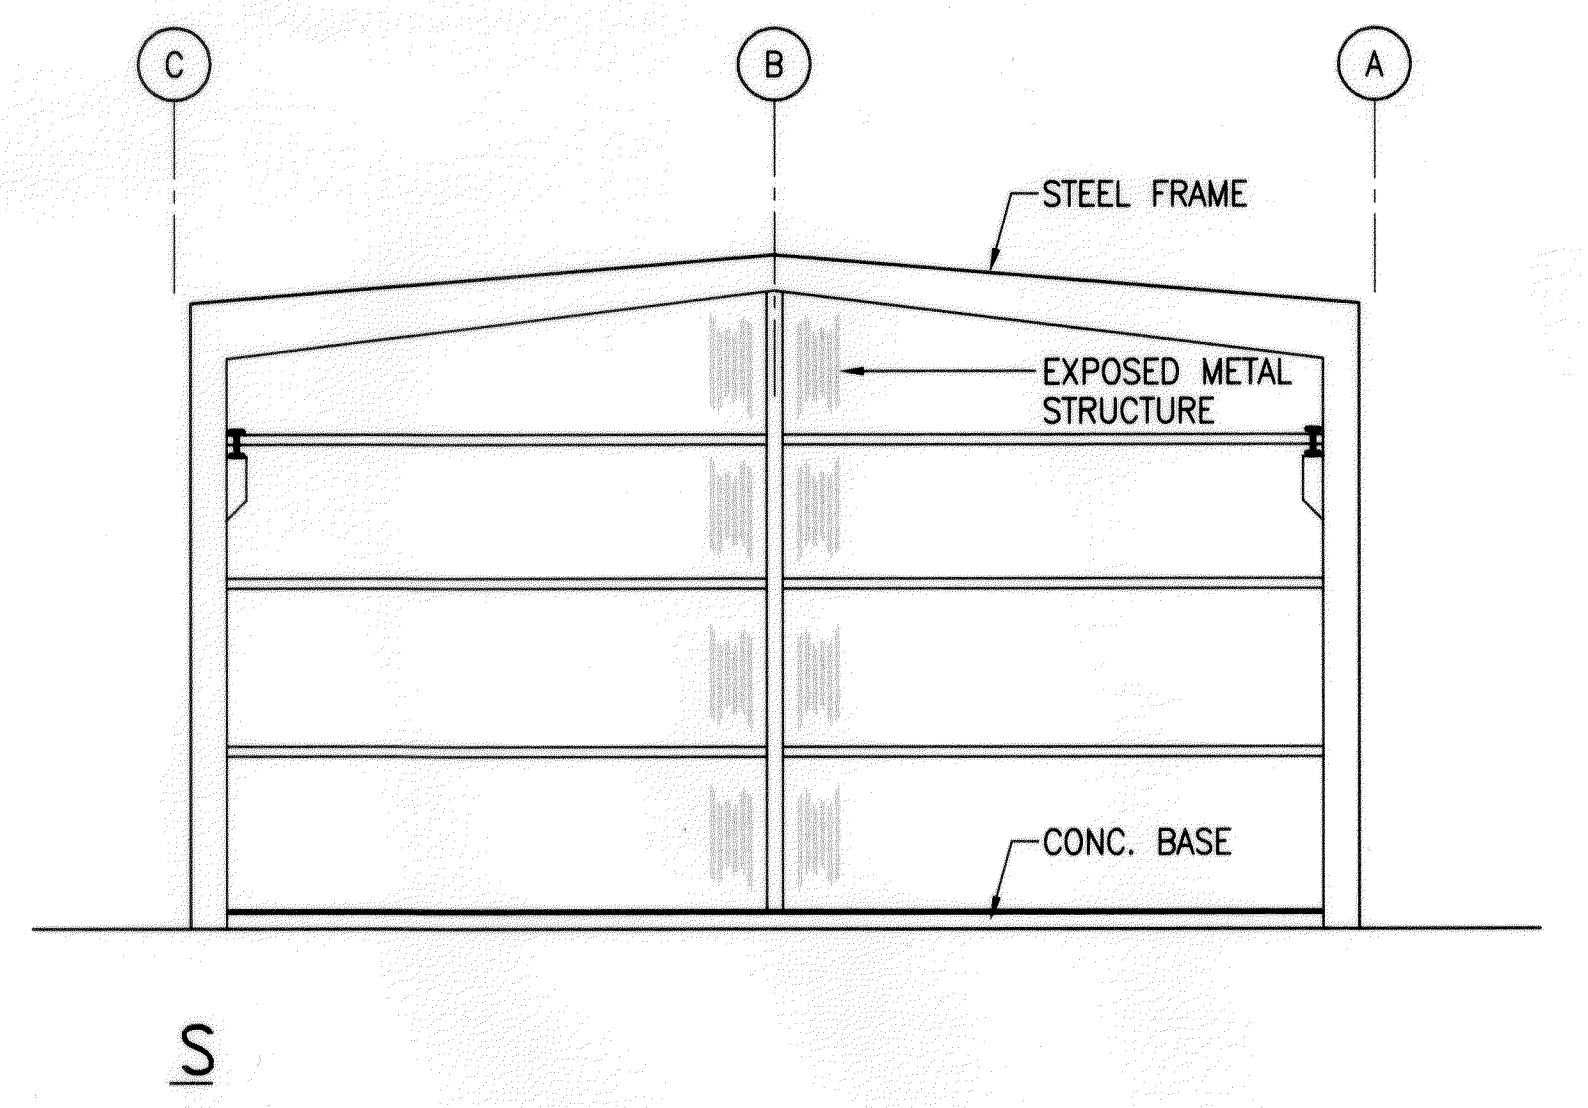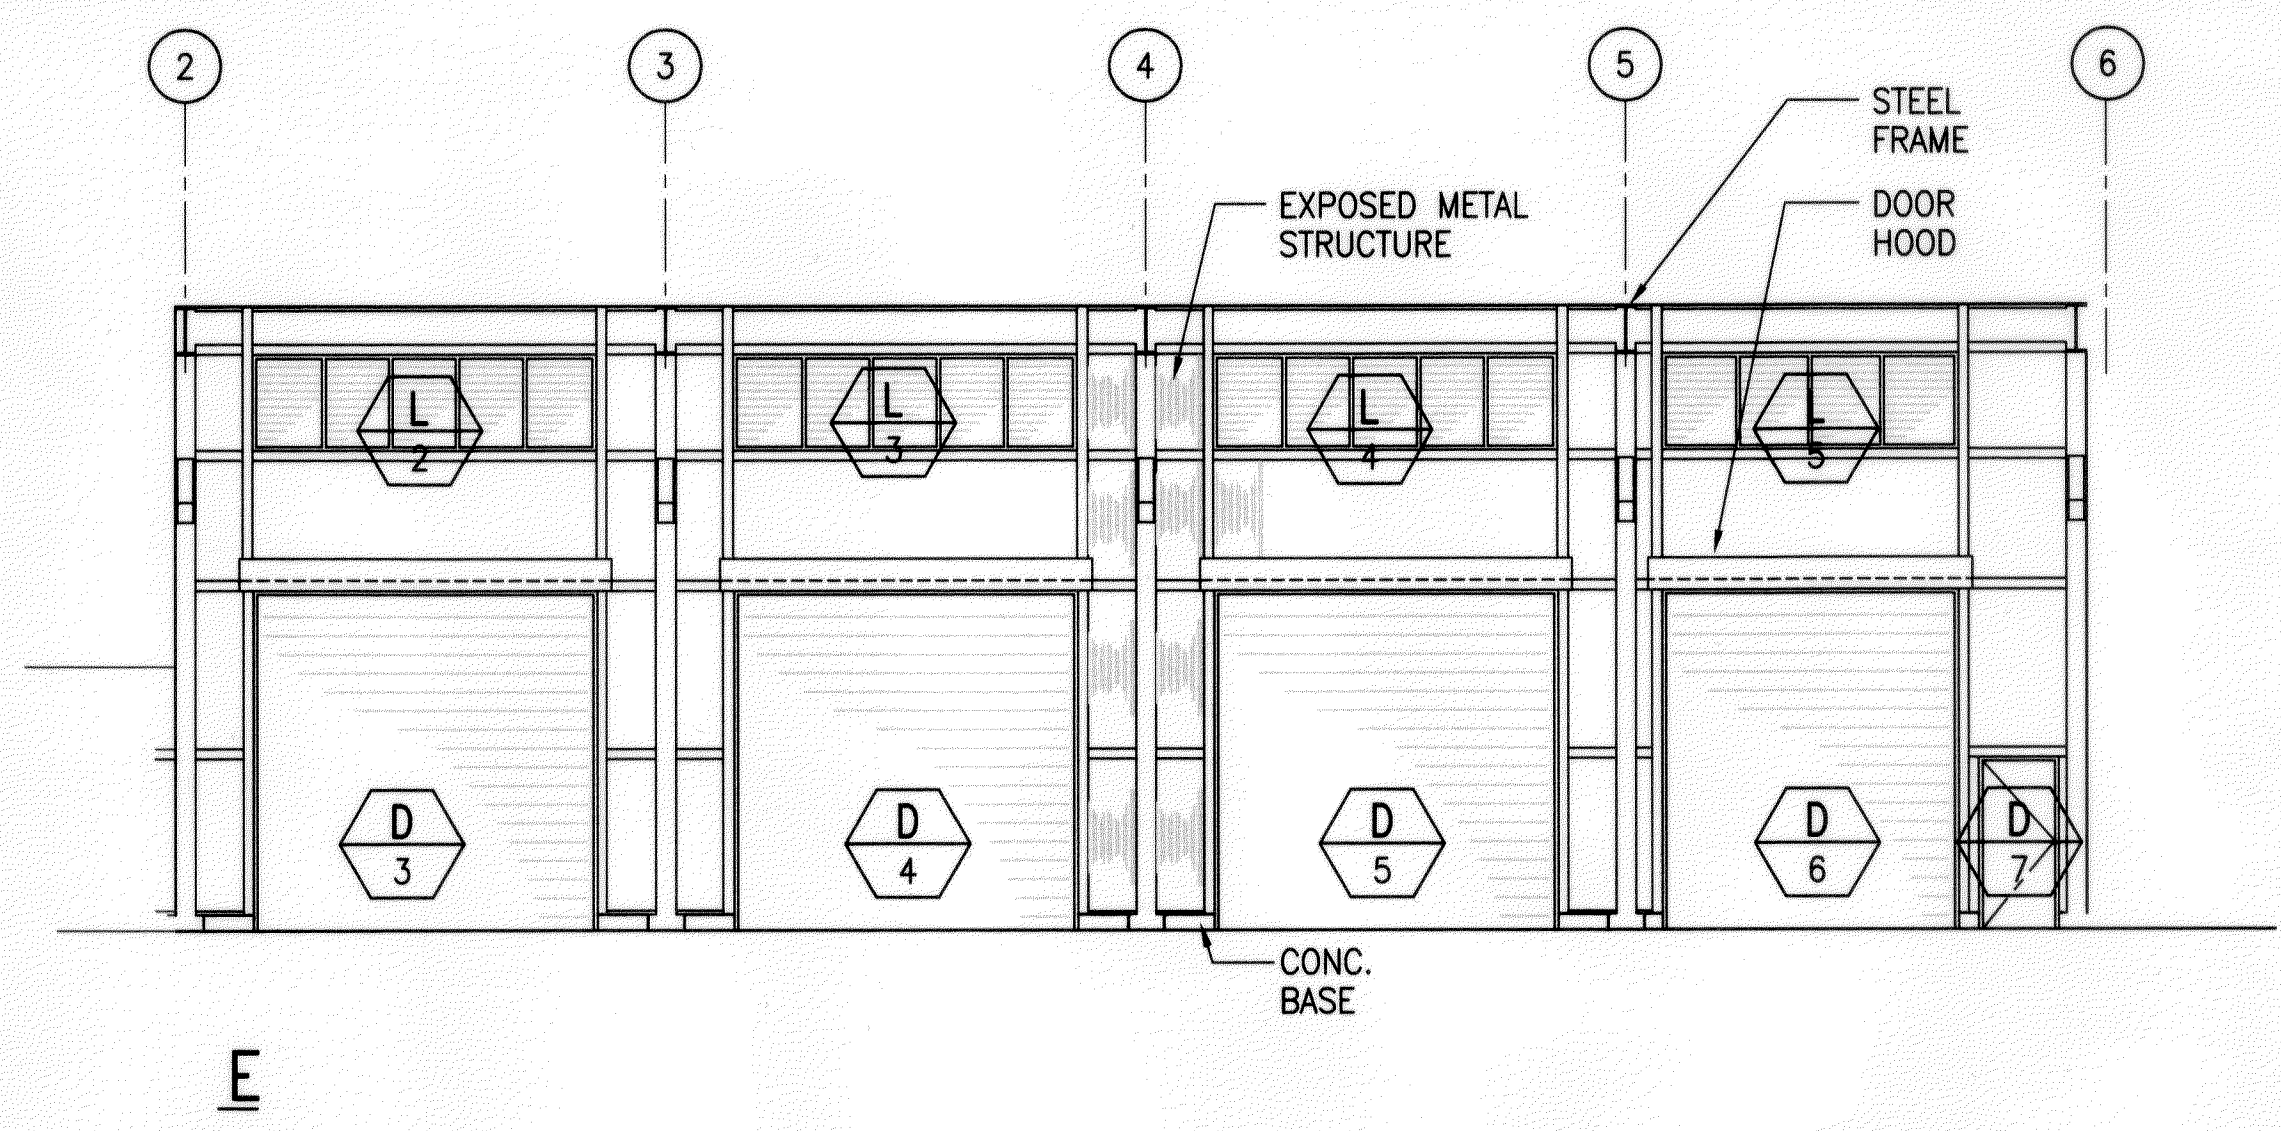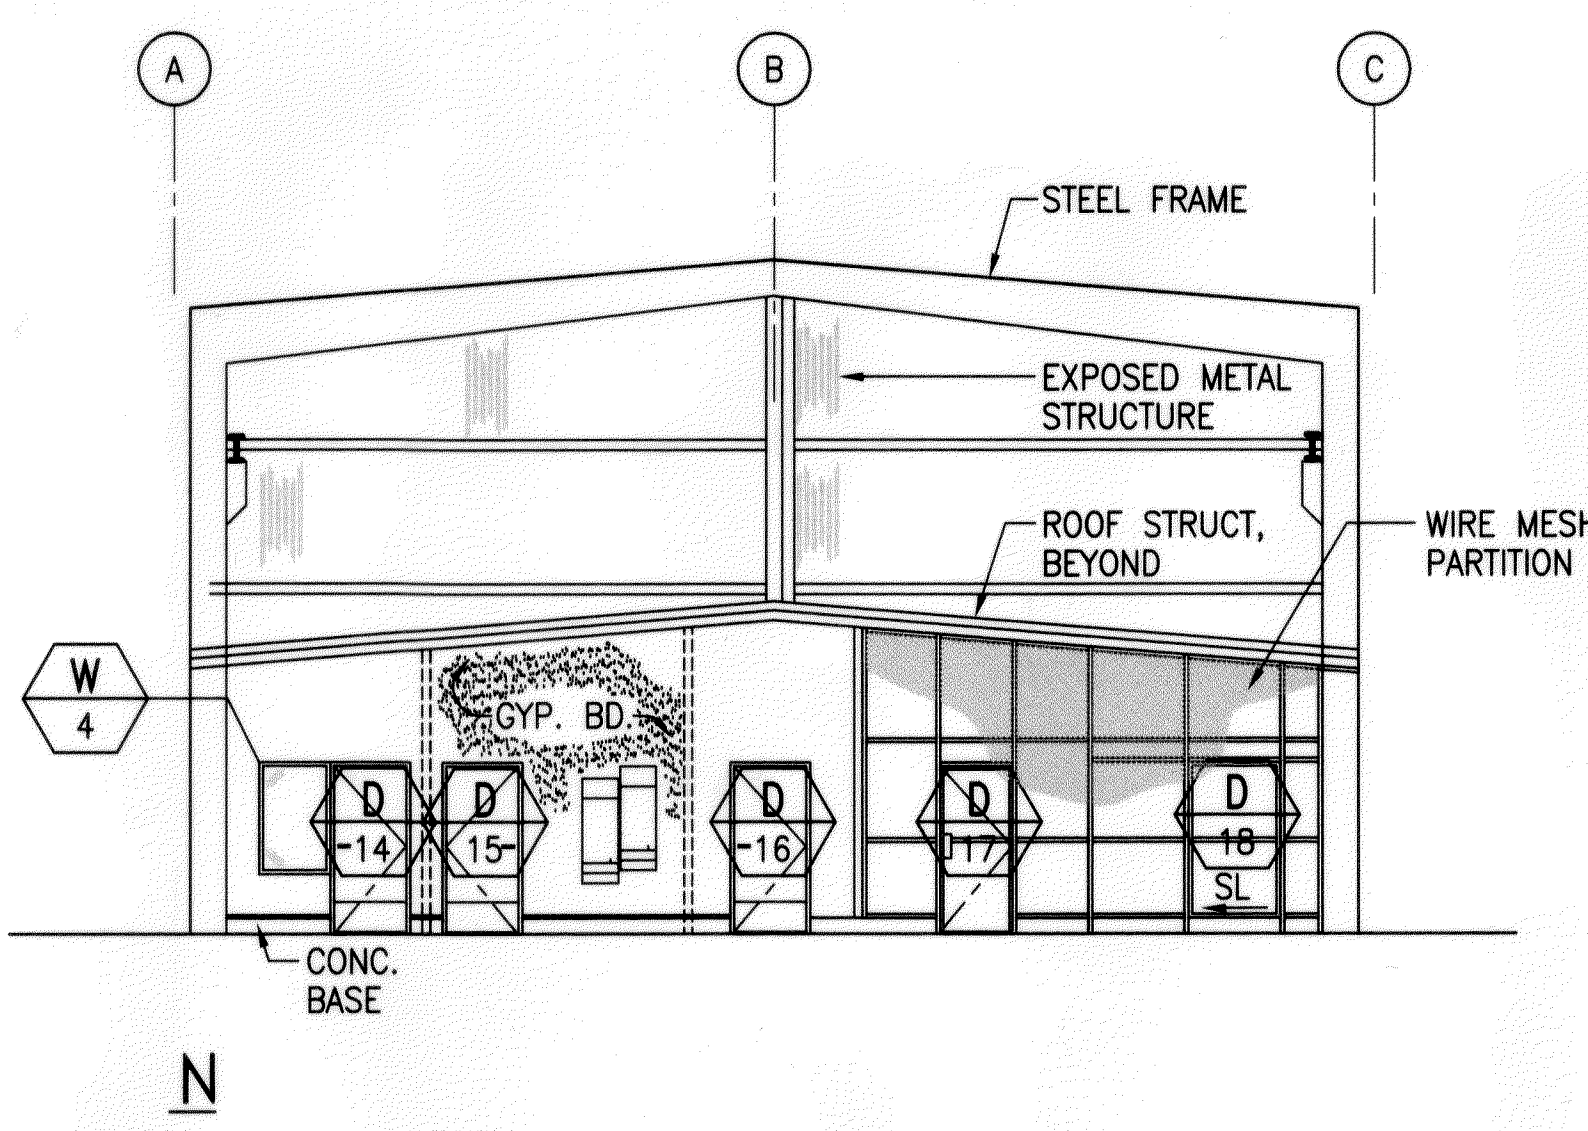

MAINTENANCE SHOP 108
SCALE: 1/8" = 1'-0"

SURVEY PLOTTED BY	DATE
DRAWN BY	
DESIGNED BY	
QUANTITIES BY	
CHECKED BY	

6143A31A.DWG 04/03/00 M\DWG\6143-01\ARCH 09:22

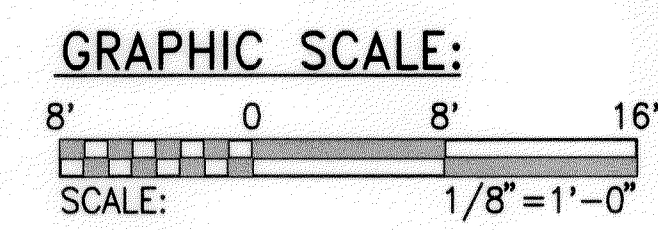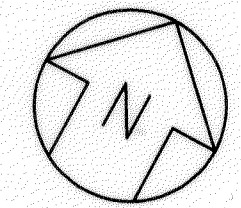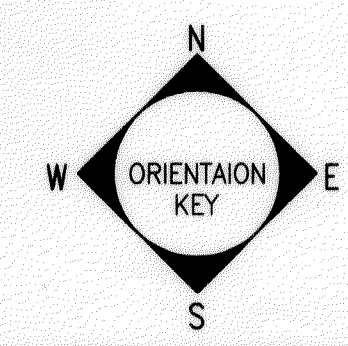

THIS WORK WAS PREPARED BY
ME OR UNDER MY SUPERVISION

Walter Leu

MAINTENANCE BUILDING

STATE OF HAWAII
DEPARTMENT OF TRANSPORTATION
HIGHWAYS DIVISION

INTERIOR ELEVATIONS

MOLOKAI BASEYARD
MOLOKAI INDUSTRIAL PARK
Project No. HWY-M-05-98

Scale: As Noted Date: SEPT. 13, 2001

SHEET No. A2.6 OF A2.6 SHEETS