



FED. ROAD DIST. NO.	STATE	PROJ. NO.	FISCAL YEAR	SHEET NO.	TOTAL SHEETS
HAWAII	HAW.	HWY-M-05-98	2002	31	99


NOTE:
1. COORDINATE AND PROVIDE CLEARANCES FOR APPLIANCES.

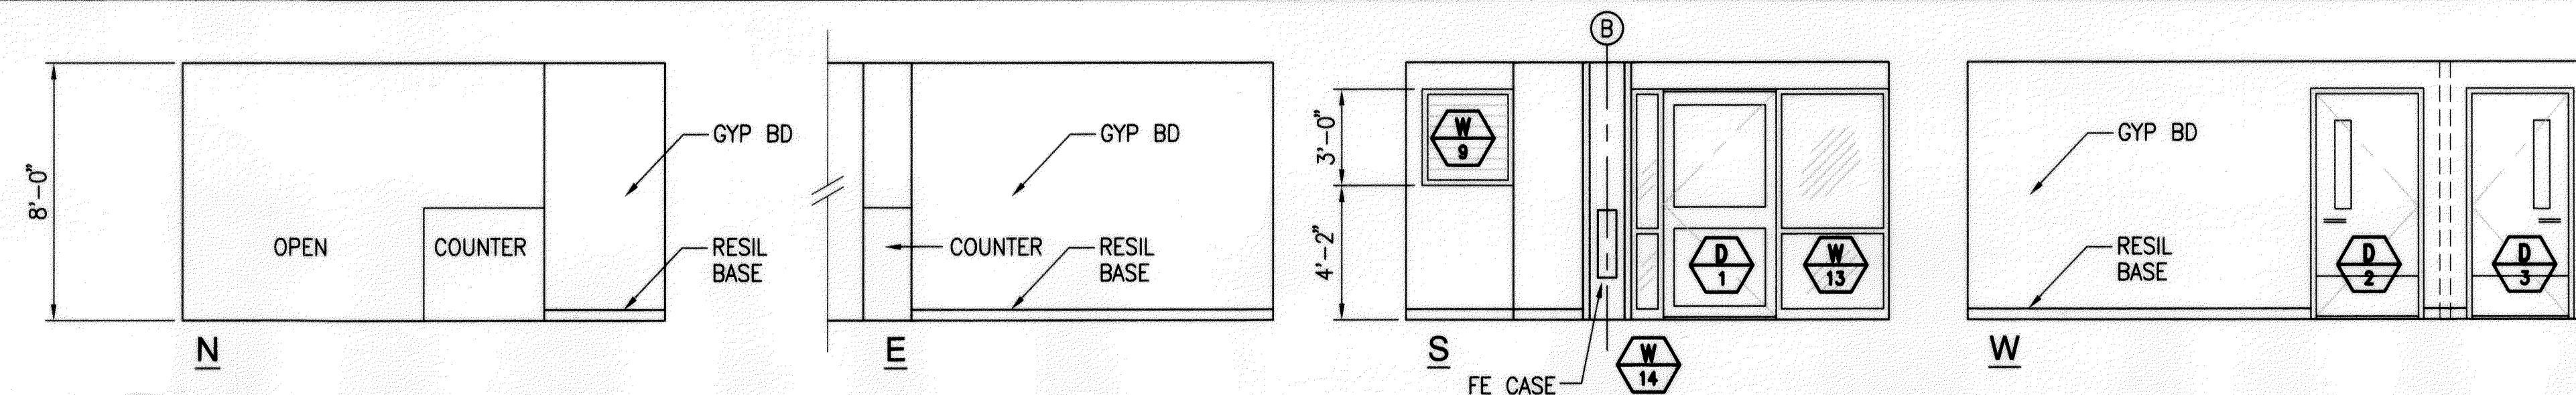


A RECEPTION 101
A1.3 SCALE: 1/4"=1'-0"

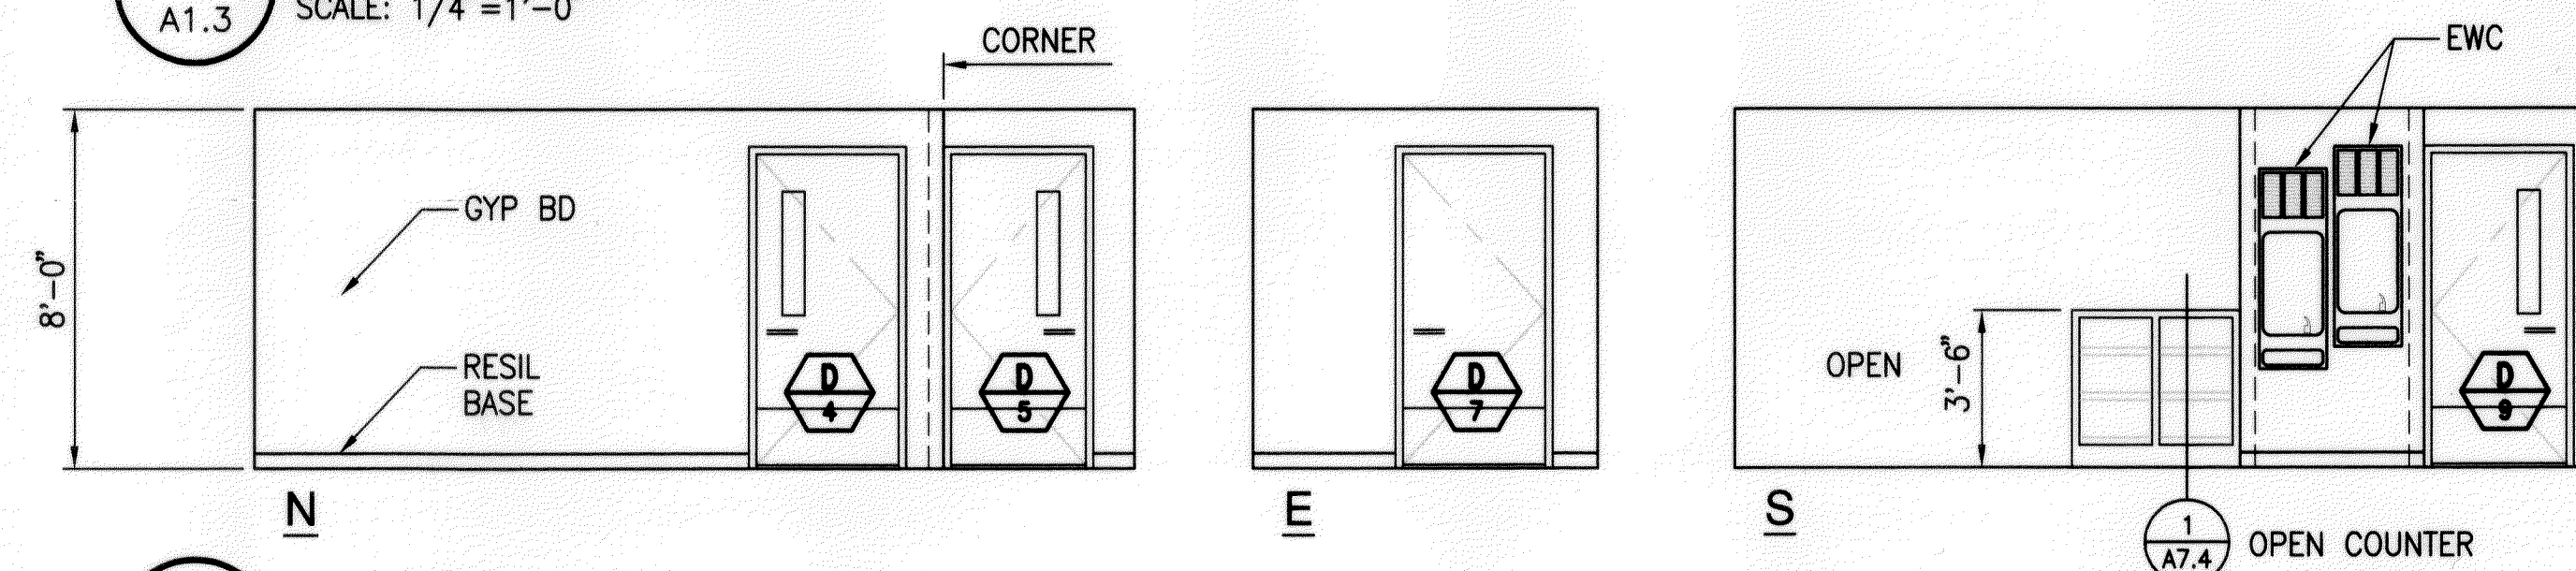


B CORRIDOR 102
A1.3 SCALE: 1/4"=1'-0"

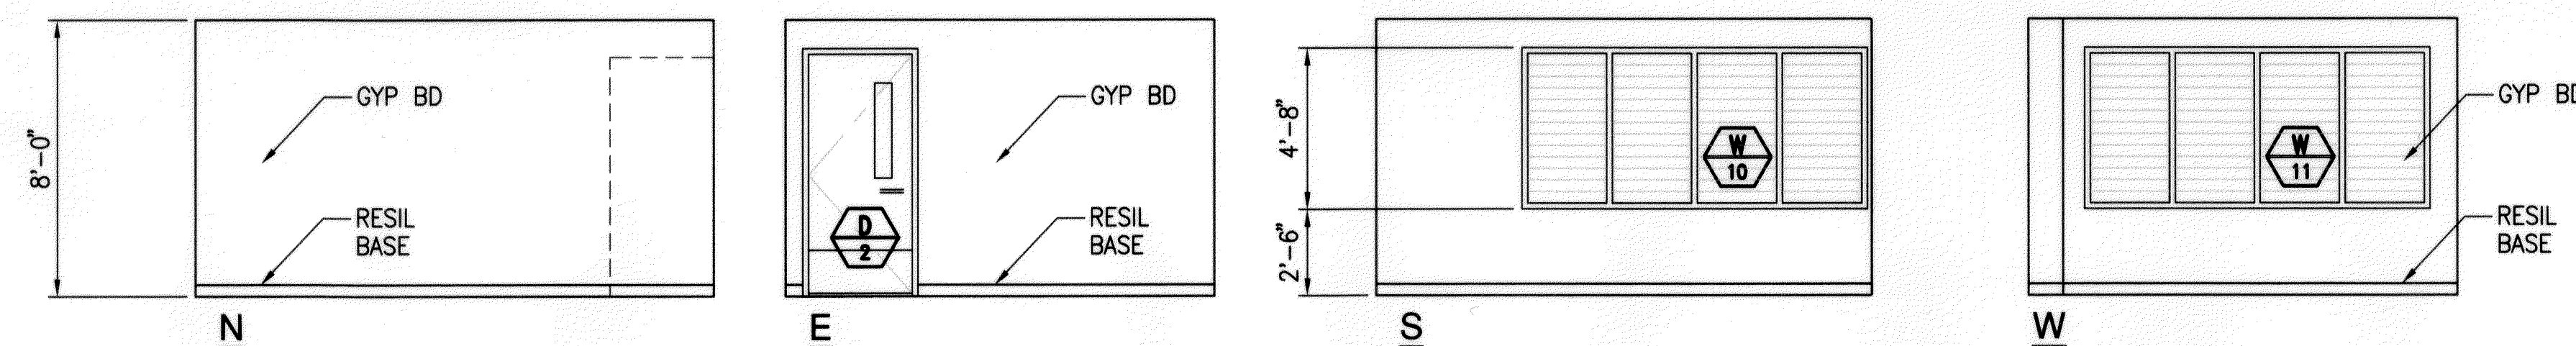

C SUPERVISOR 103
A1.3 SCALE: 1/4"=1'-0"


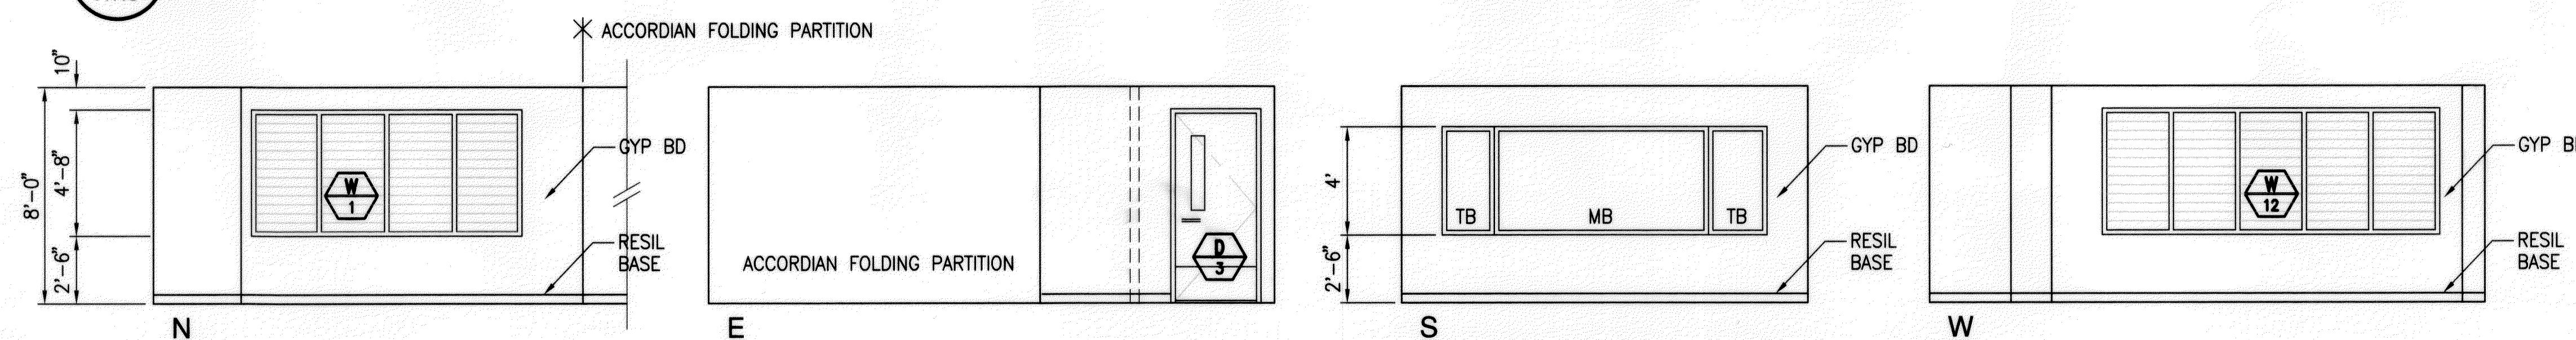


D CONFERENCE 104
A1.3 SCALE: 1/4"=1'-0"

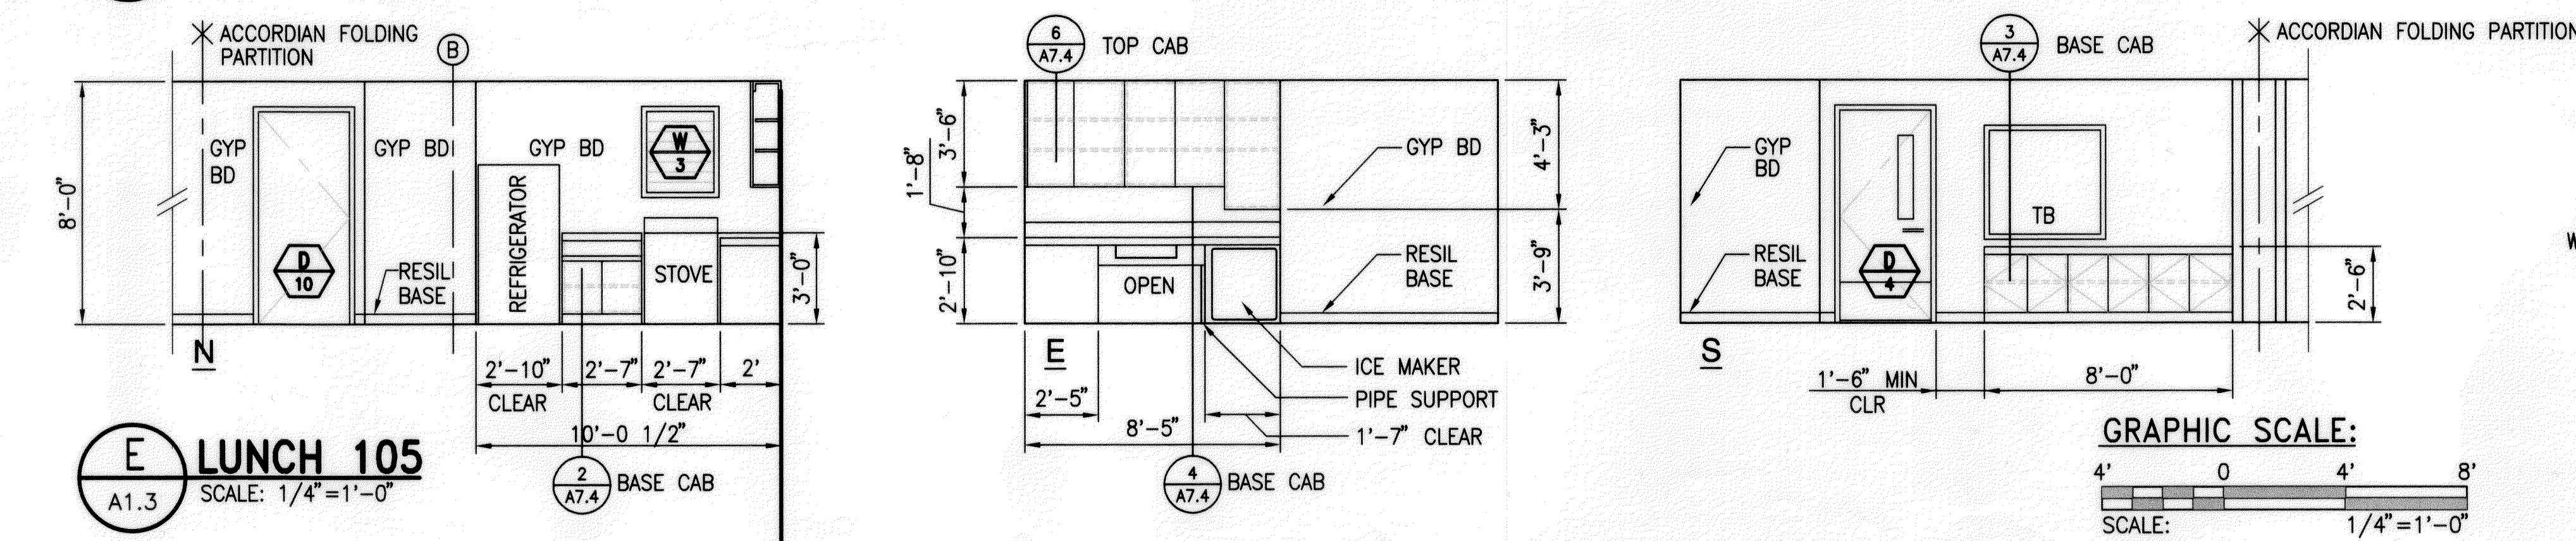

E LUNCH 105
A1.3 SCALE: 1/4"=1'-0"

GRAPHIC SCALE:
4' 0 4' 8'
SCALE: 1/4"=1'-0"

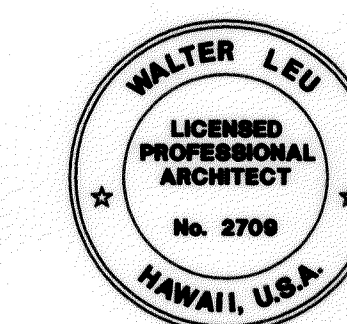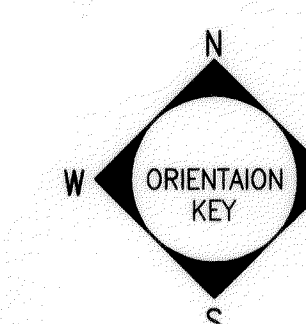


THIS WORK WAS PREPARED BY
ME OR UNDER MY SUPERVISION
Walter Leu


OFFICE BUILDING

STATE OF HAWAII
DEPARTMENT OF TRANSPORTATION
HIGHWAYS DIVISION
INTERIOR ELEVATIONS
31
MOLOKAI BASEYARD
MOLOKAI INDUSTRIAL PARK
Project No. HWY-M-05-98
Scale: As Noted Date: SEPT. 13, 2001
SHEET No. A1.3 OF A1.4 SHEETS


FED. ROAD DIST. NO.	STATE	PROJ. NO.	FISCAL YEAR	SHEET NO.	TOTAL SHEETS
HAWAII	HAW.	HWY-M-05-98	2002	32	99

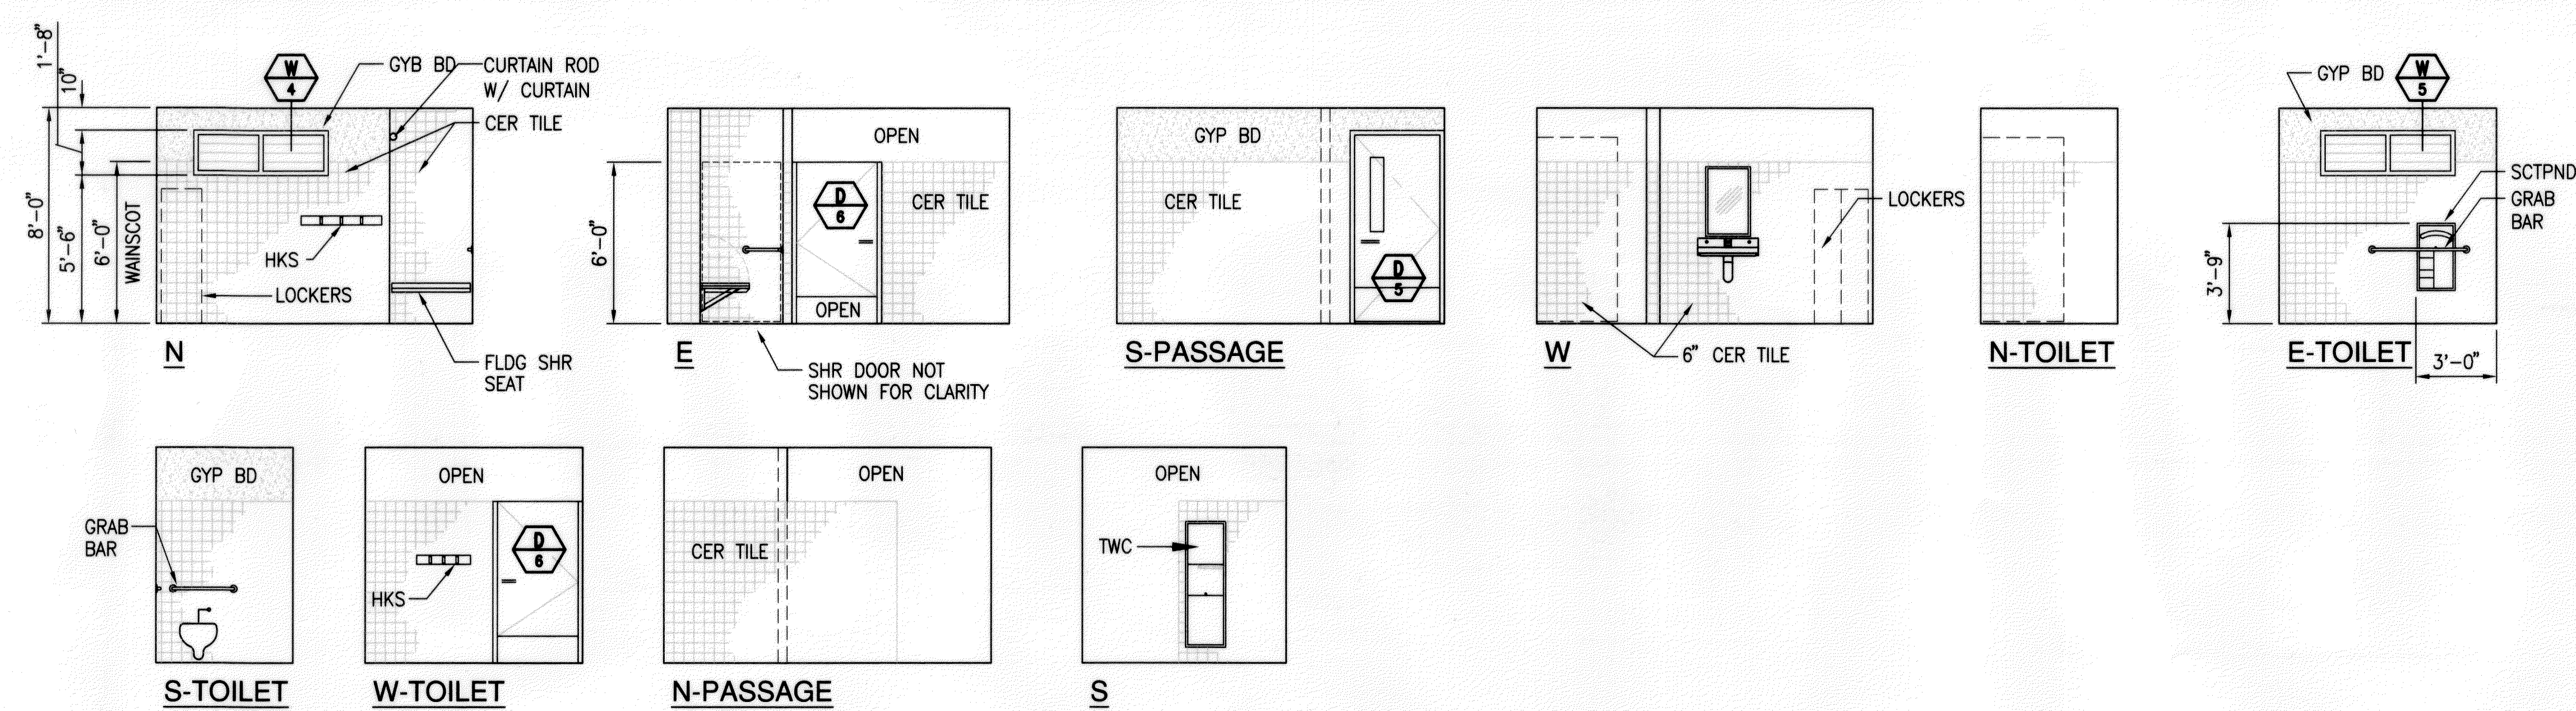




A WOMEN'S 106
A1.4 SCALE: 1/4"=1'-0"

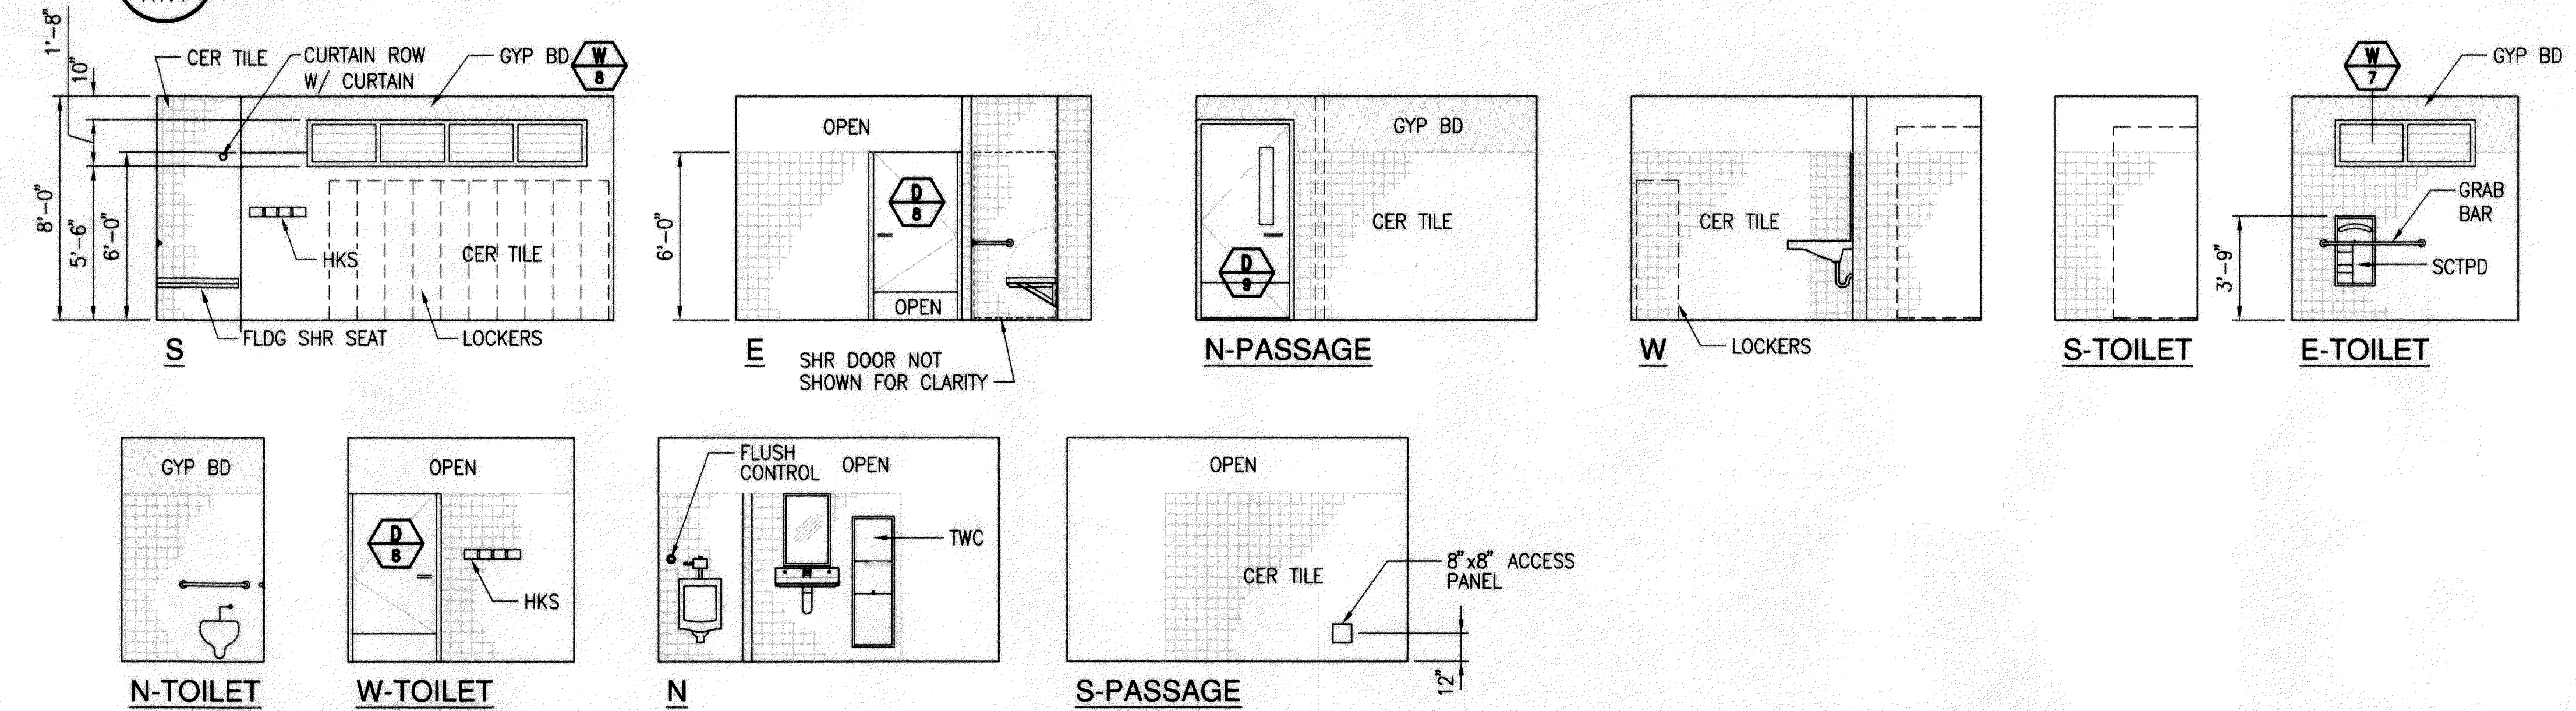

B MEN'S 107
A1.4 SCALE: 1/4"=1'-0"

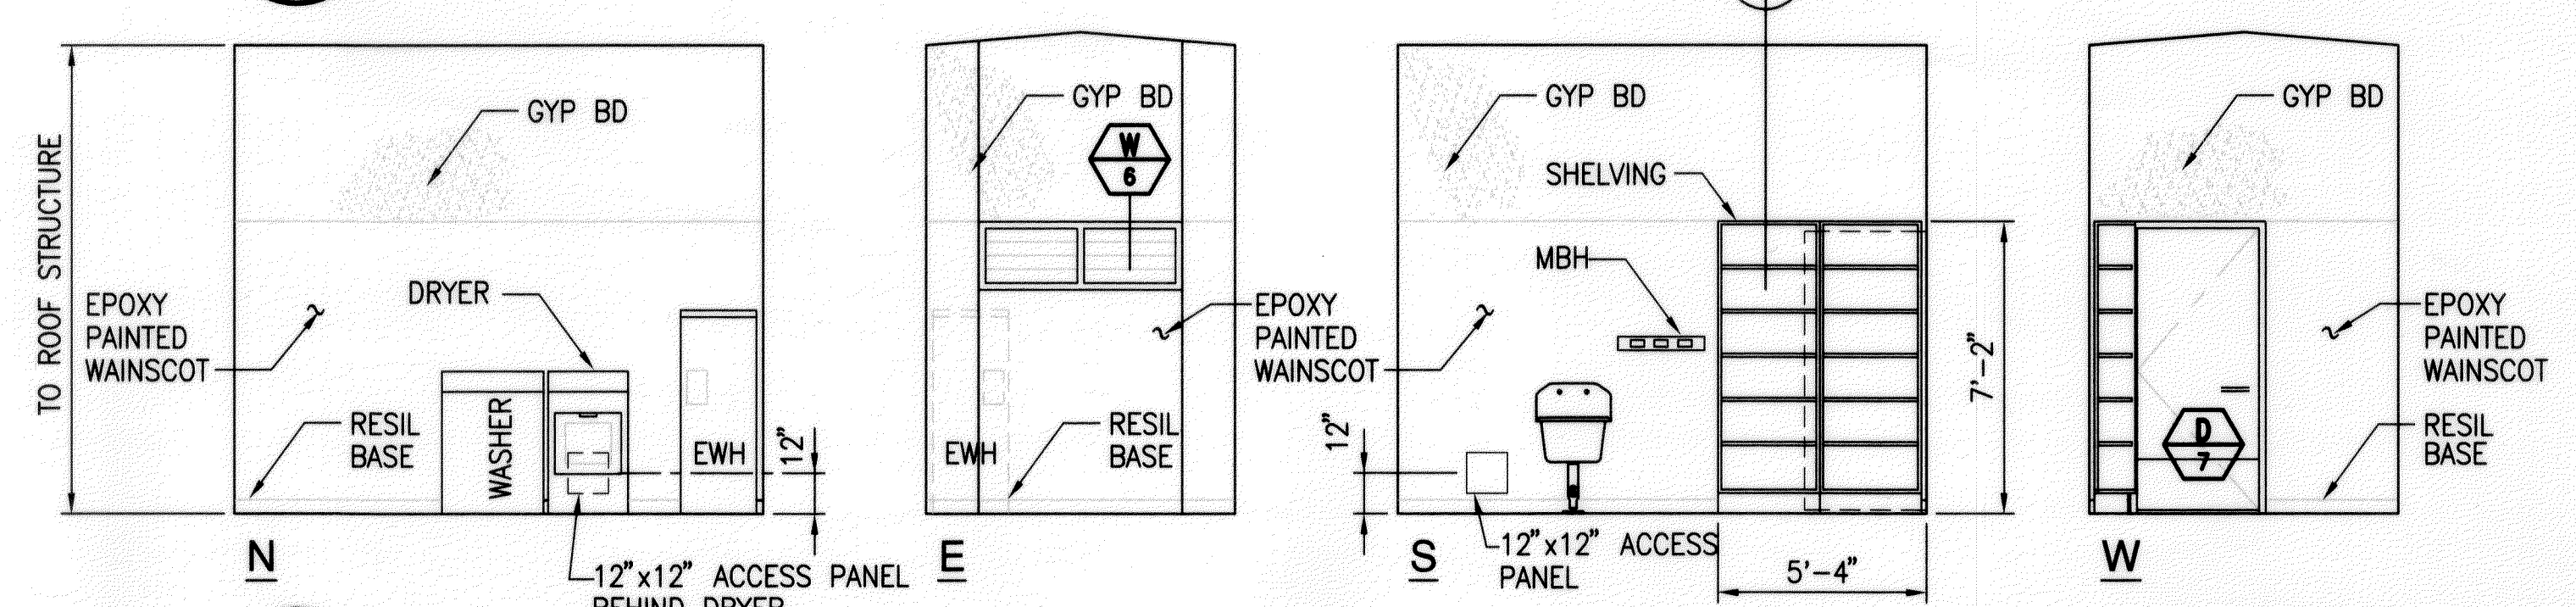

C UTILITY 108
A1.4 SCALE: 1/4"=1'-0"

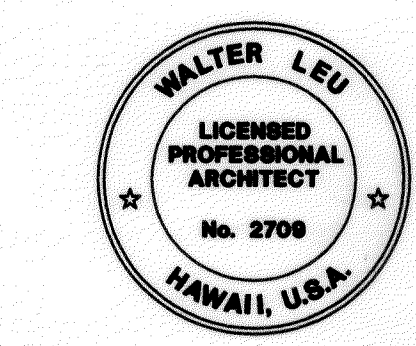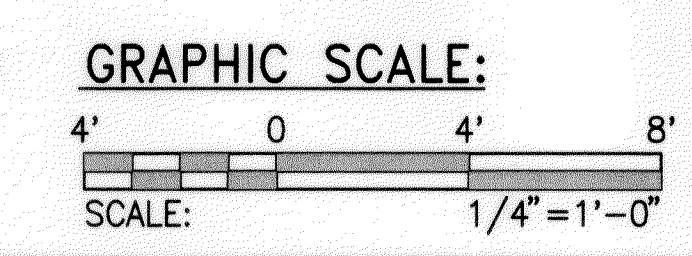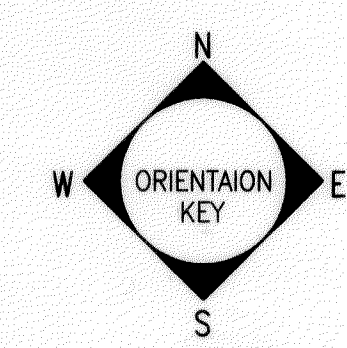

THIS WORK WAS PREPARED BY
ME OR UNDER MY SUPERVISION

Walter Leu

OFFICE BUILDING

STATE OF HAWAII
DEPARTMENT OF TRANSPORTATION
HIGHWAYS DIVISION
INTERIOR ELEVATIONS

MOLOKAI BASEYARD
MOLOKAI INDUSTRIAL PARK
Project No. HWY-M-05-98

Scale: As Noted Date: SEPT. 13, 2001

SHEET No. A1.4 OF A1.4 SHEETS

6143A30.DWG
11-32
04/03/00 M:\DWG\6143-01\ARCH