
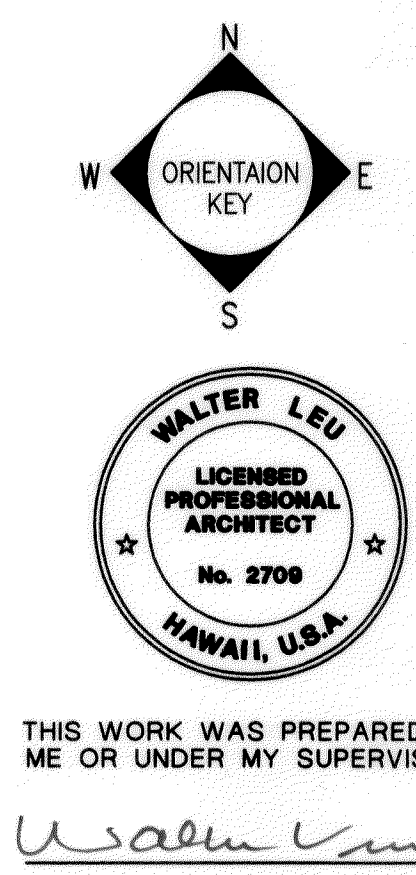
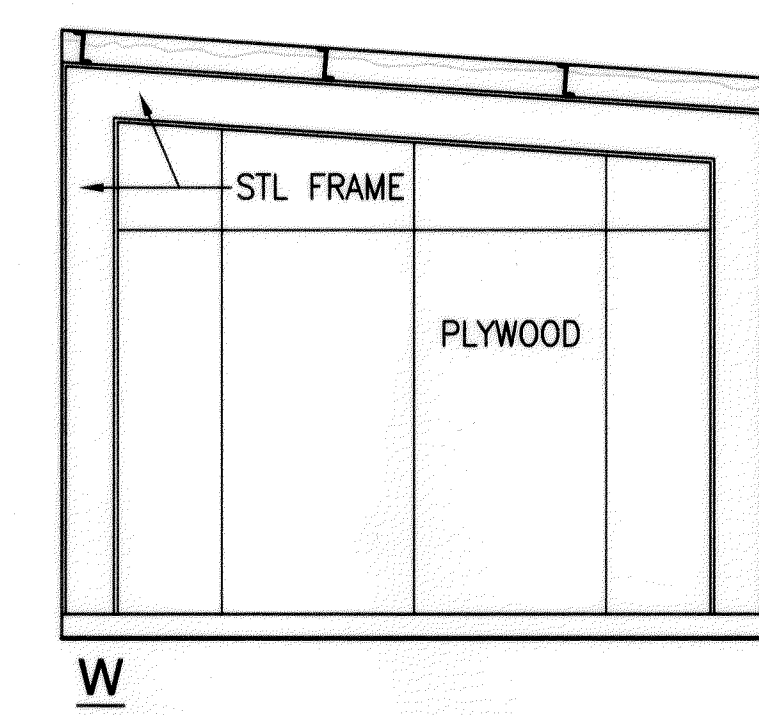
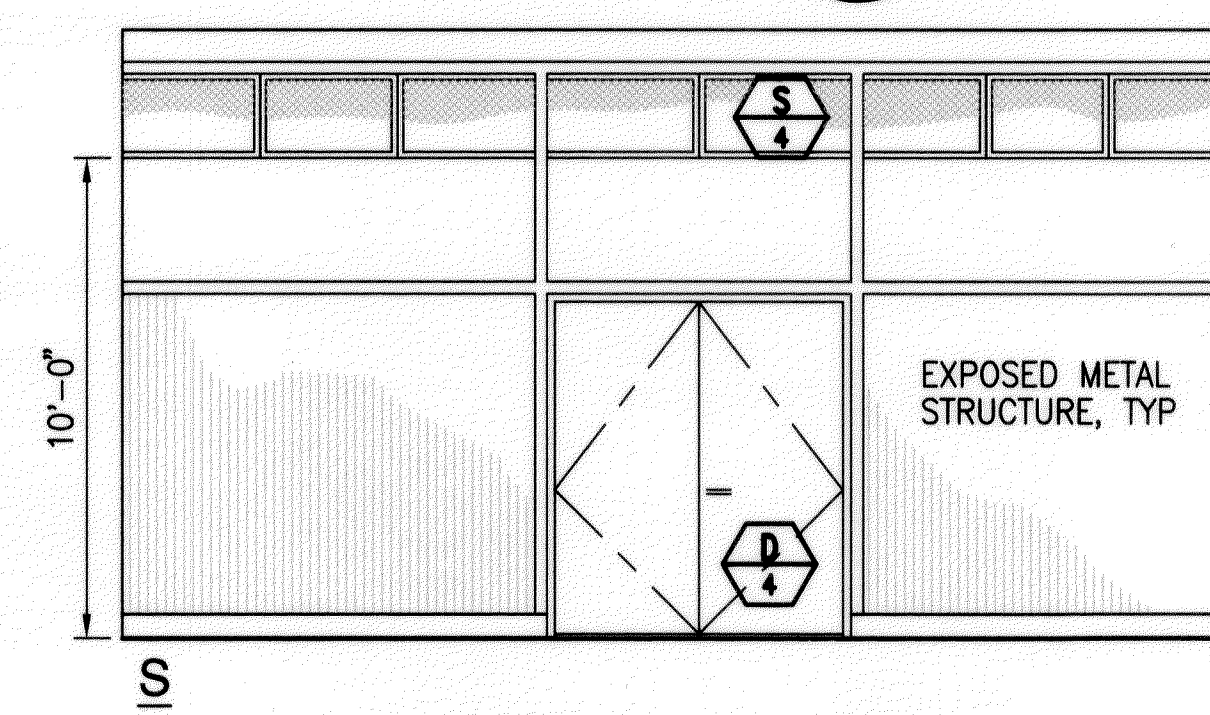
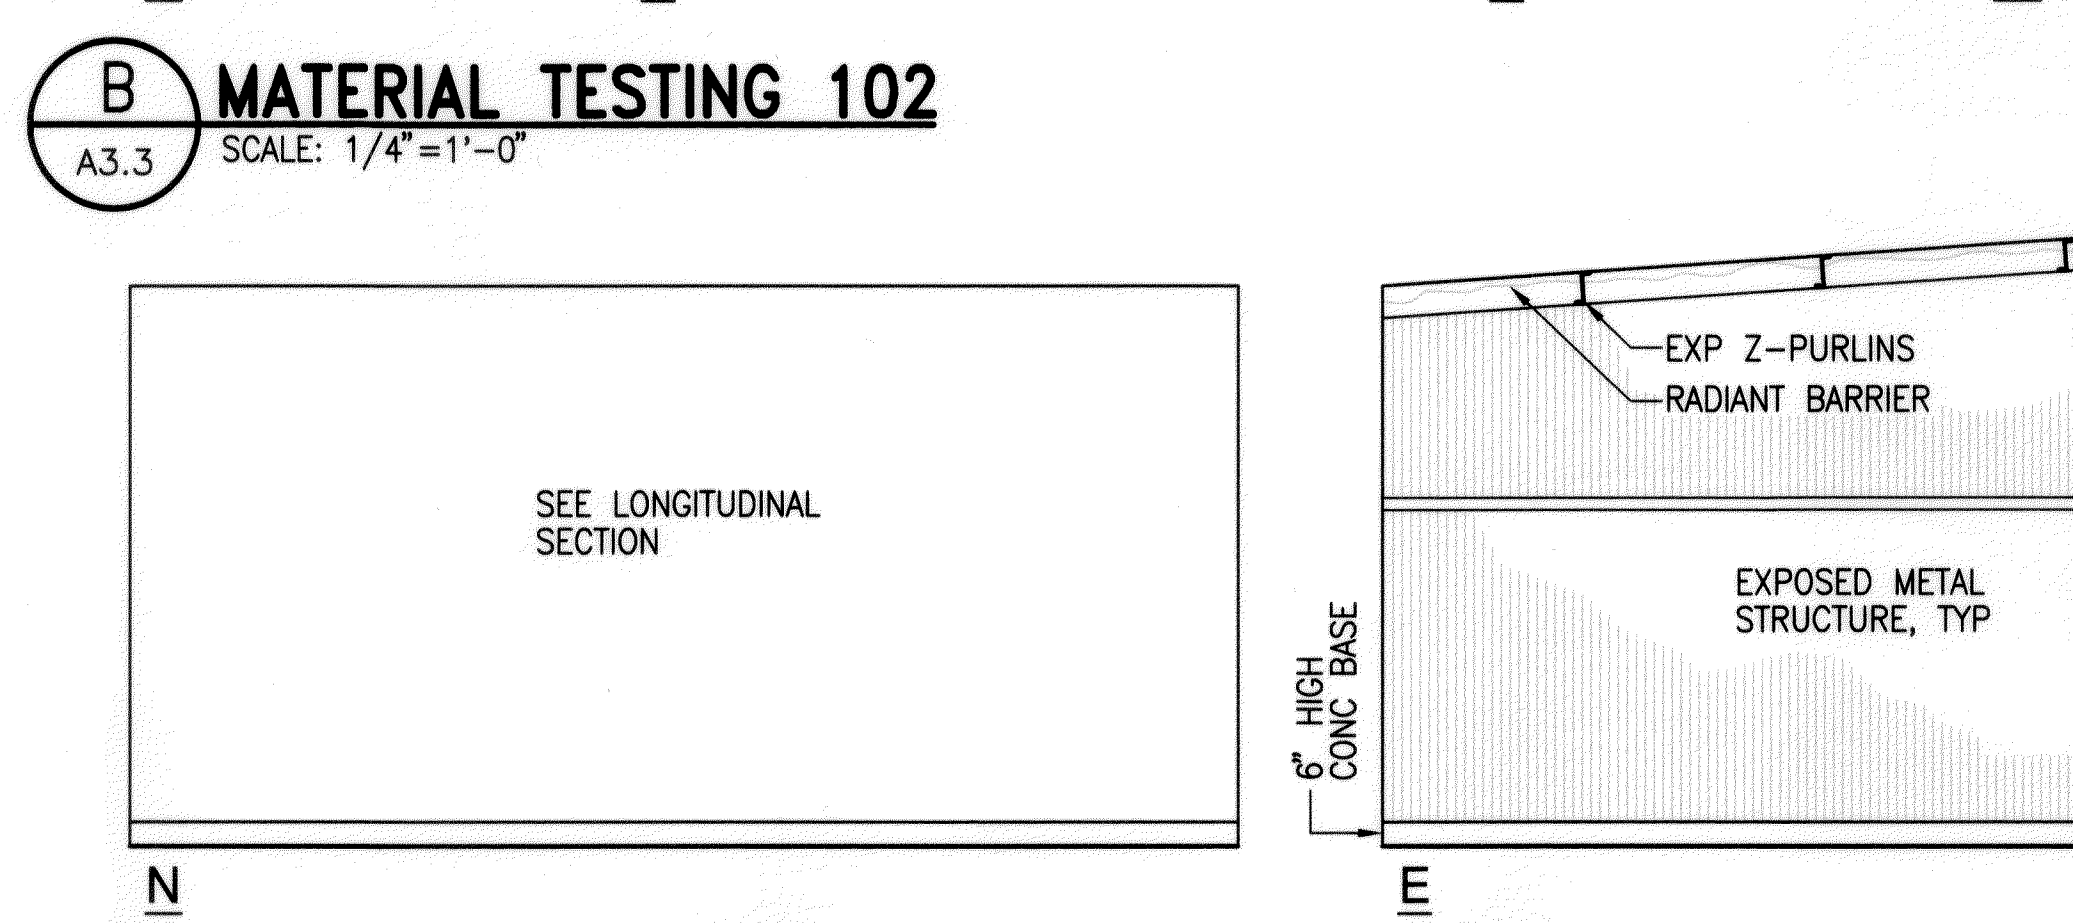
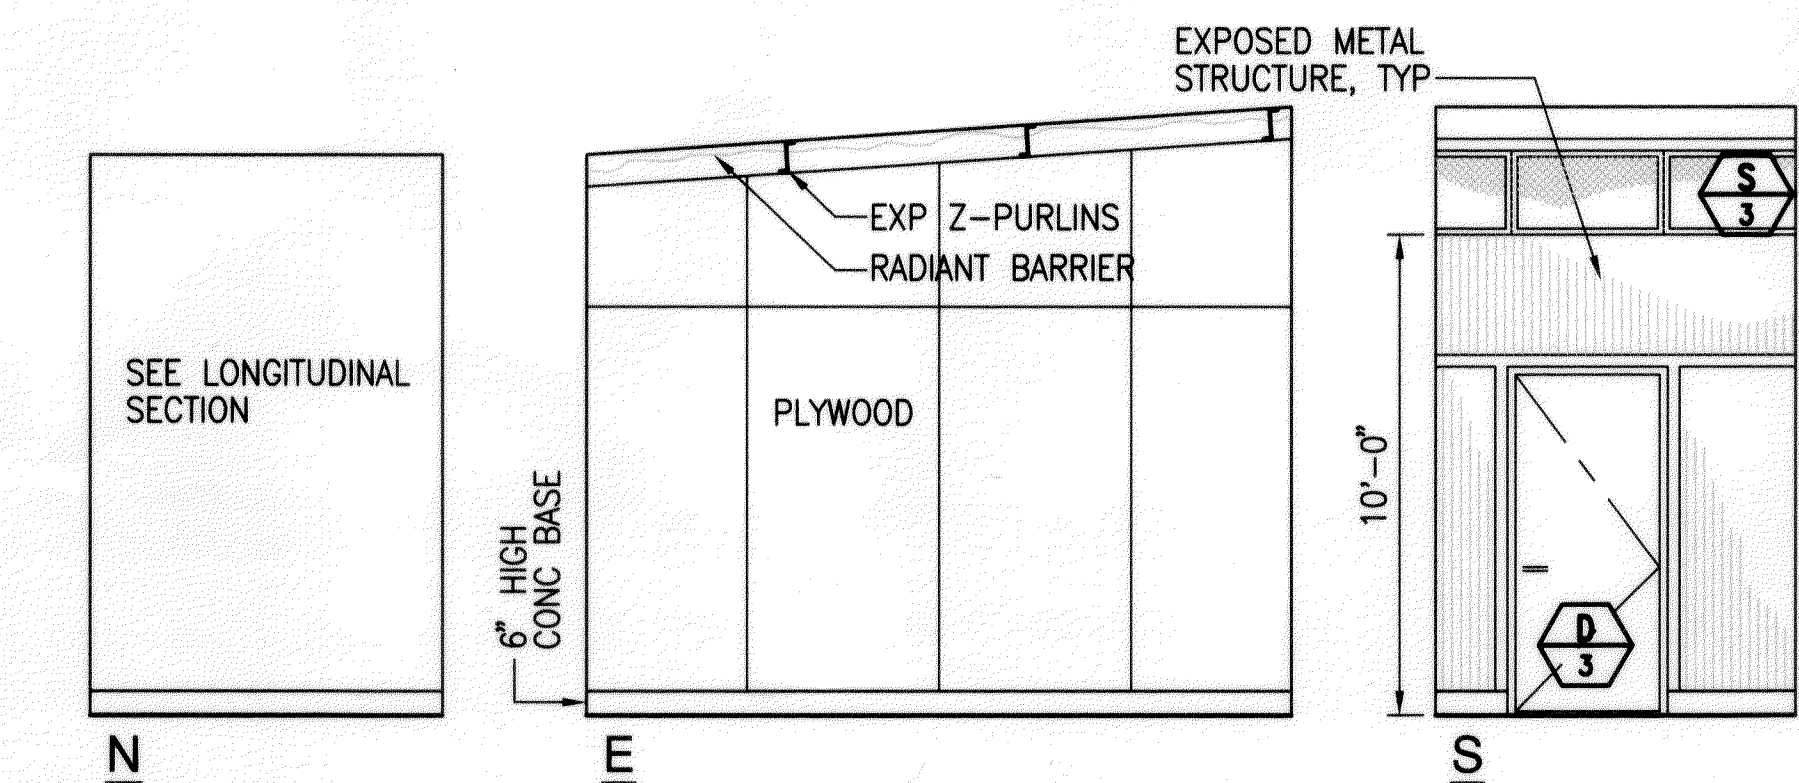
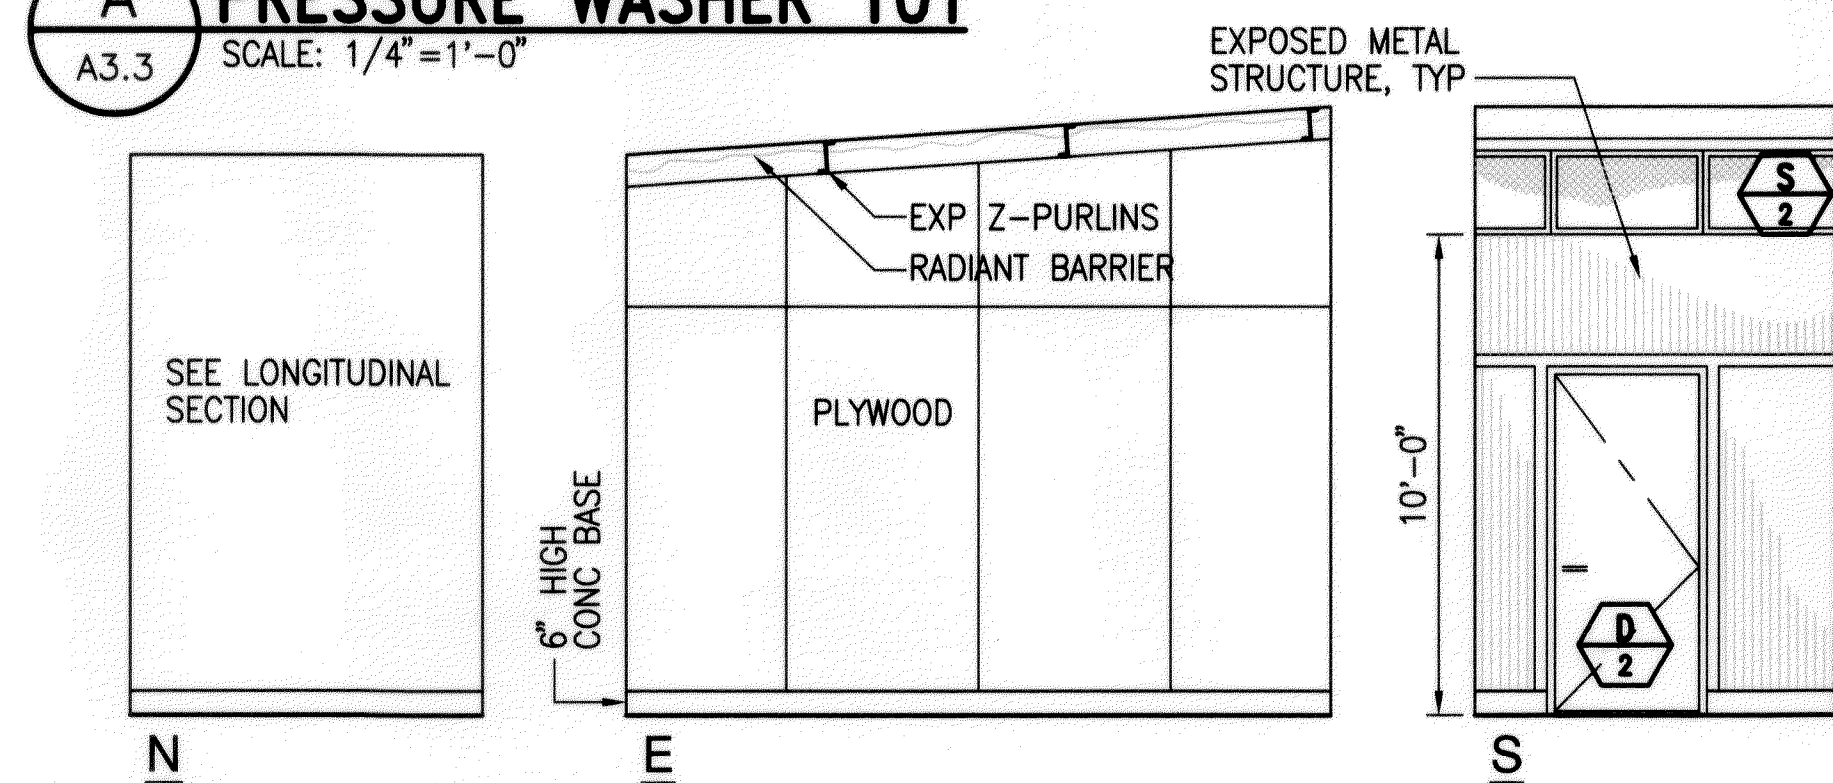
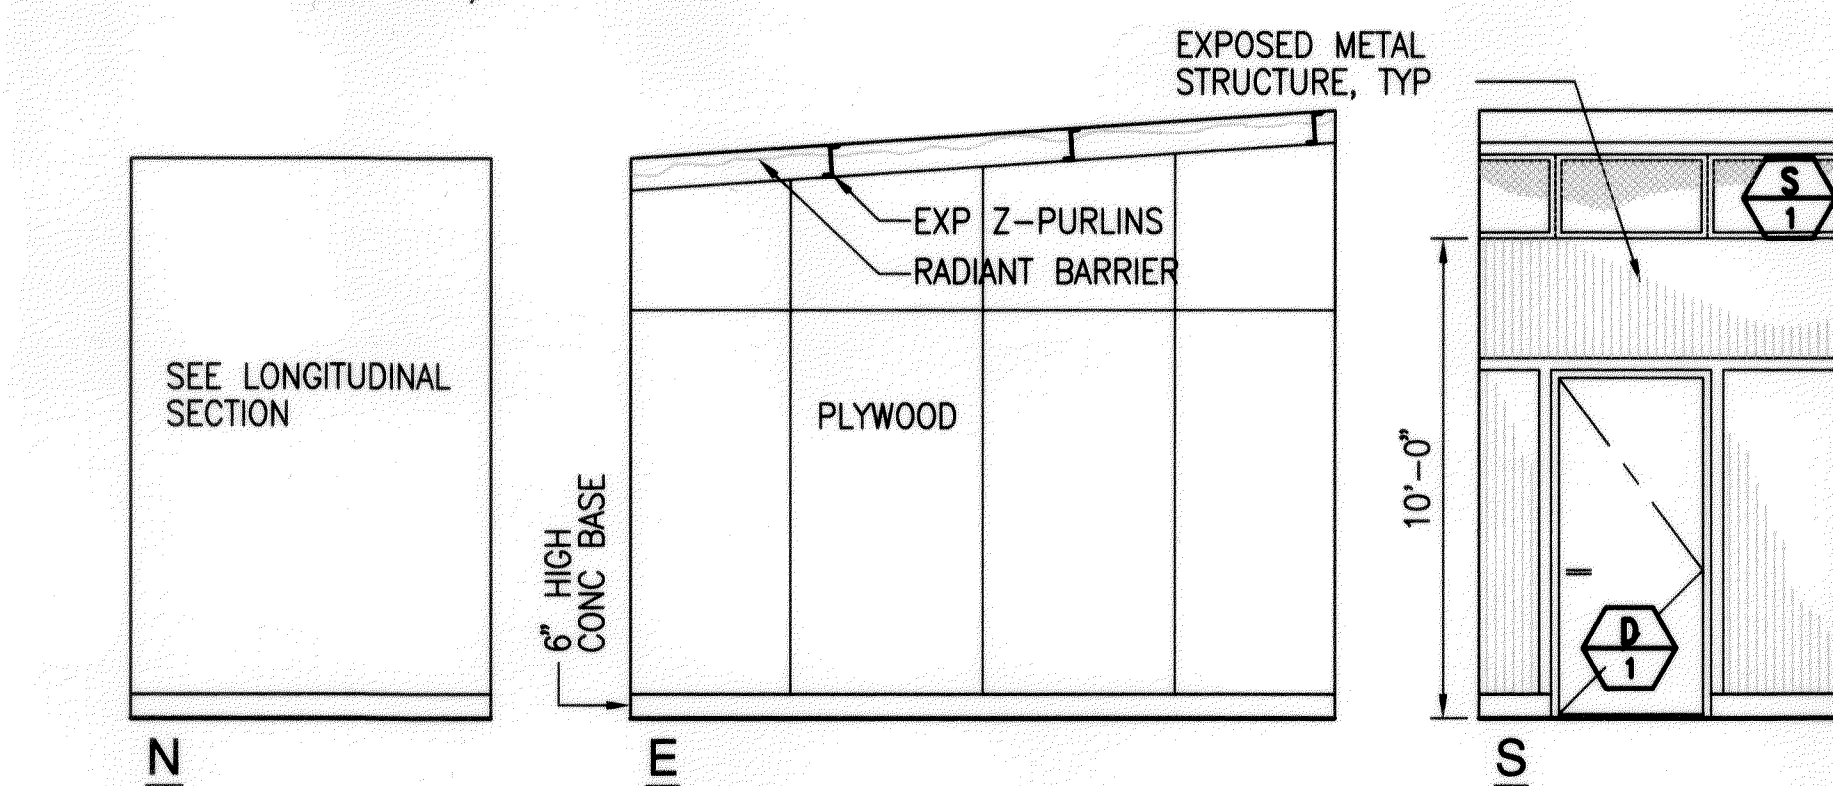


FED. ROAD DIST. NO.	STATE	PROJ. NO.	FISCAL YEAR	SHEET NO.	TOTAL SHEETS
HAWAII	HAW.	HWY-M-05-98	2002	41	99

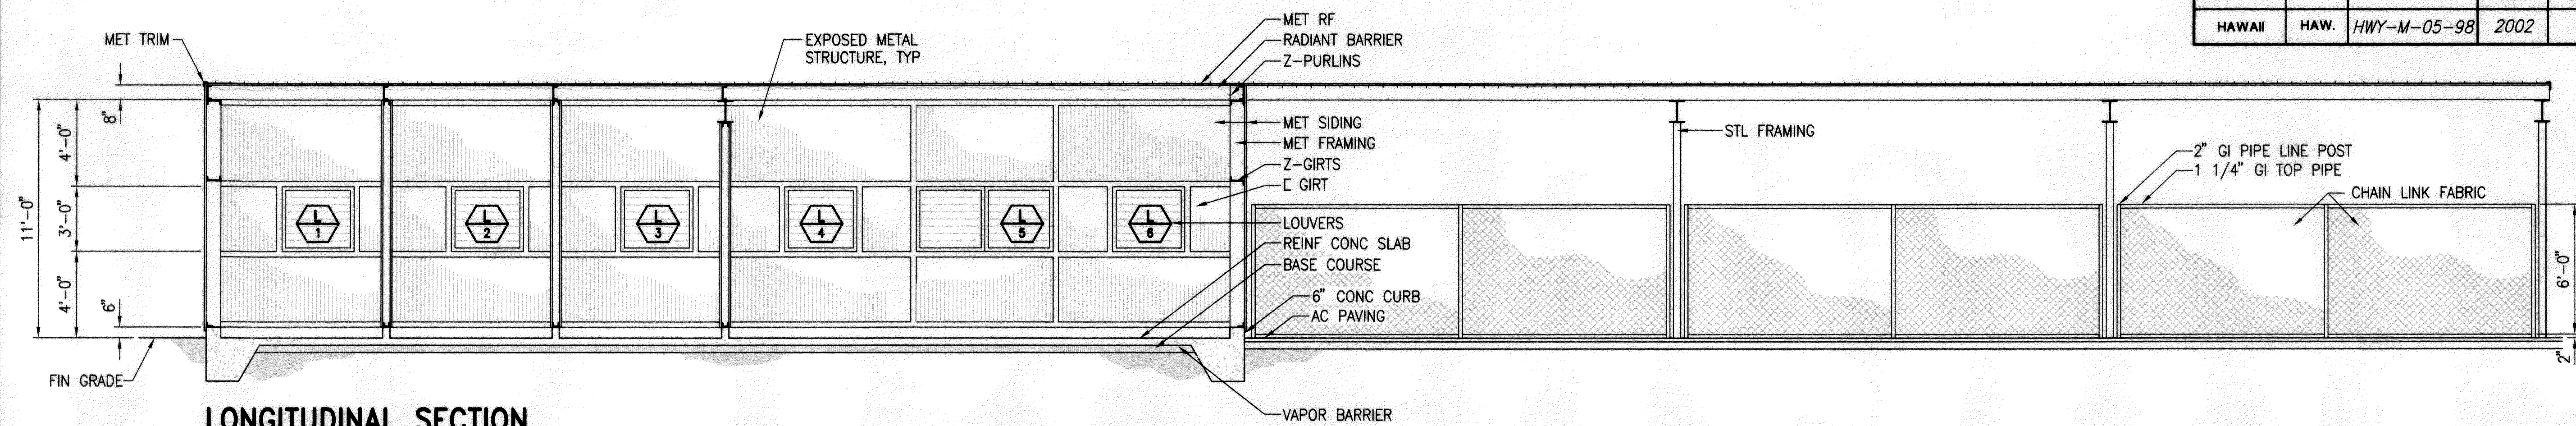

STATE OF HAWAII
DEPARTMENT OF TRANSPORTATION
HIGHWAYS DIVISION

LONGITUDINAL SECTION & INTERIOR ELEVATIONS

MOLOKAI BASEYARD
MOLOKAI INDUSTRIAL PARK
Project No. HWY-M-05-98

Scale: As Noted Date: SEPT. 13, 2001

SHEET No. A3.3 OF A3.3 SHEETS

6143A33.DWG 09:03 04/03/00 M: DWG\6143-01.ARCH

ORIGINAL PLAN
No.

SURVEY PLOTTED BY
DATE

DRAWN BY
DESIGNED BY
NOTED BY
CHECKED BY