



FED. ROAD DIST. NO.	STATE	FED. AID PROJ. NO.	FISCAL YEAR	SHEET NO.	TOTAL SHEETS
HAWAII	HAW.	HWY-M-05-98	2002	76	99

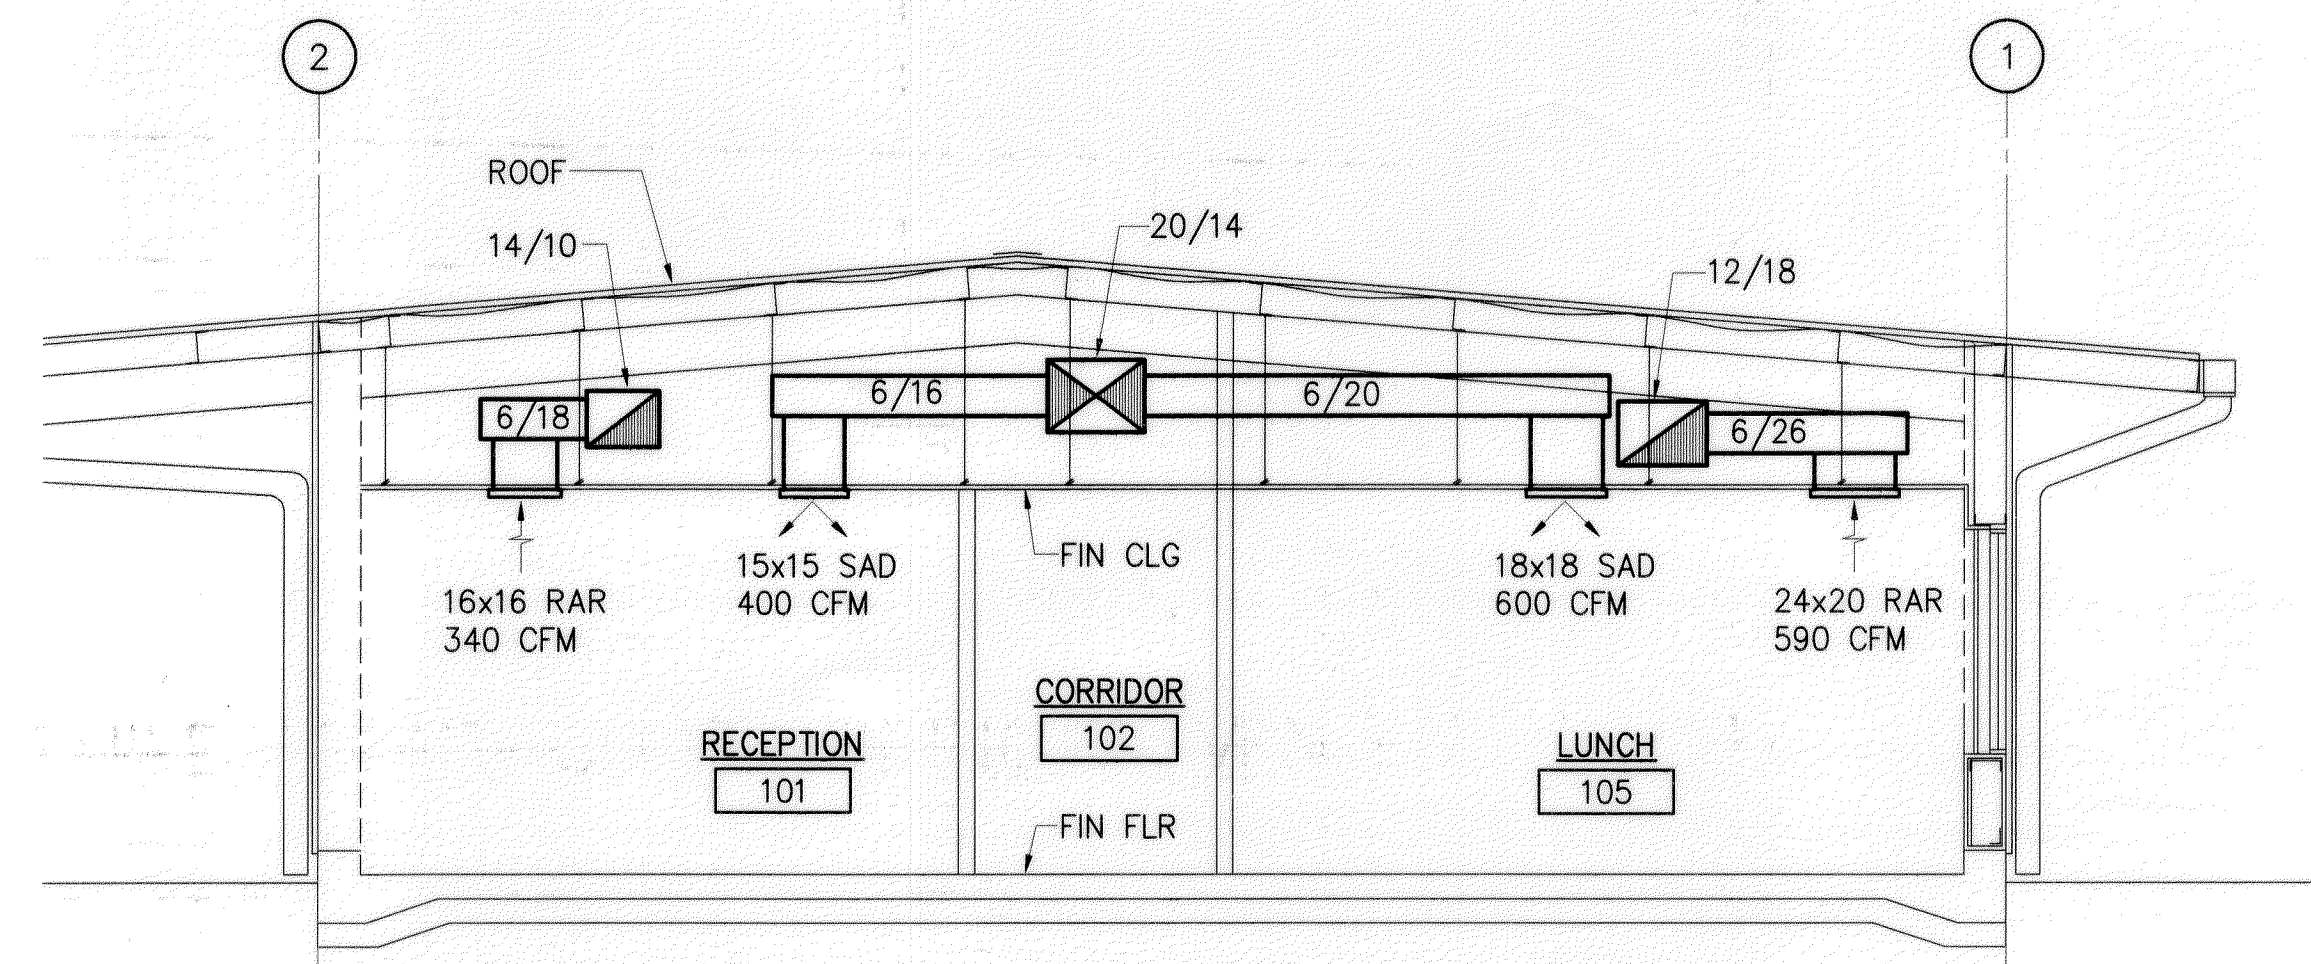

A SECTION
M1.3 SCALE: 1/4" = 1'-0"

GRAPHIC SCALE

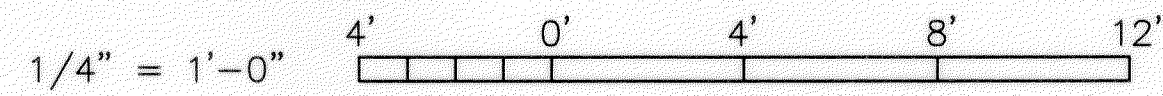

ORIGINAL PLAN NOTEBOOK No.	SURVEY PLOTTED BY	DATE
	DRAWN BY	
	DESIGNED BY	
	CHECKED BY	



THIS WORK WAS PREPARED BY
ME OR UNDER MY SUPERVISION
Ken I. Mashima

STATE OF HAWAII
DEPARTMENT OF TRANSPORTATION
HIGHWAYS DIVISION

OFFICE BUILDING — SECTION

MOLOKAI BASEYARD
MOLOKAI INDUSTRIAL PARK
Project No. HWY-M-05-98

Scale: As Noted Date: SEPT 13, 2001

SHEET No. M1.3 OF M1.4 SHEETS

OFFICE BUILDING