



FED. ROAD DIST. NO.	STATE	PROJ. NO.	FISCAL YEAR	SHEET NO.	TOTAL SHEETS
HAWAII	HAW.	HWY-M-05-98	2002	47	99


OPENING SCHEDULE													
		OPENING				FRAME							
BLDG.	TYPE	NO.	SIZE (W X H)	TYPE	GLASS	FRAME MATERIAL	HEAD	JAMB	SILL	MULLION	BLINDS	FIRE RATING	REMARKS
OFFICE BUILDING	W	1	10'-0" x 4'-8"	A-4	1/4" TINT	AL	5/A5.6	8/A5.6	6/A5.6	9/A5.6	YES	-	INSECT AND SECURITY SCREEN
	W	2	2'-6" x 4'-8"	A-1		AL	5/A5.6	8/A5.6	6/A5.6	9/A5.6	YES	-	
	W	3	2'-6" x 4'-8"	A-1		AL	5/A5.6	8/A5.6	6/A5.6	9/A5.6	NO	-	
	W	4	5'-0" x 1'-8"	A-2		AL	5/A5.6	8/A5.6	6/A5.6	9/A5.6	NO	-	
	W	5	5'-0" x 1'-8"	A-2		AL	5/A5.6	8/A5.6	6/A5.6	9/A5.6	NO	-	
	W	6	5'-0" x 1'-8"	A-2		AL	5/A5.6	8/A5.6	6/A5.6	9/A5.6	NO	-	
	W	7	5'-0" x 1'-8"	A-2		AL	5/A5.6	8/A5.6	6/A5.6	9/A5.6	NO	-	
	W	8	10'-0" x 1'-8"	A-4		AL	5/A5.6	8/A5.6	6/A5.6	9/A5.6	NO	-	
	W	9	2'-10" x 3'-2"	A-1		AL	5/A5.6	8/A5.6	6/A5.6	9/A5.6	YES	-	
	W	10	10'-0" x 4'-8"	A-4		AL	5/A5.6	8/A5.6	6/A5.6	9/A5.6	YES	-	
	W	11	10'-0" x 4'-8"	A-4		AL	5/A5.6	8/A5.6	6/A5.6	9/A5.6	YES	-	
	W	12	12'-6" x 4'-8"	A-5		AL	5/A5.6	8/A5.6	6/A5.6	9/A5.6	YES	-	
	W	13	3'-8" x 7'-2"	E-1	1/4" TINT TEMP.	AL	1/A5.6	4/A5.6	3/A5.6	-	NO	-	SECURITY GRILL
	W	14	1'-0" x 7'-2"	E-2	1/4" TINT TEMP.	AL	1/A5.6	4/A5.6	3/A5.6	-	NO	-	SECURITY GRILL
MAINTENANCE BUILDING	W	1	7'-6" x 4'-8"	A-3	1/4" TINT	AL	5/A5.6	8/A5.6	6/A5.6	9/A5.6	YES	-	INSECT AND SECURITY SCREEN
	W	2	5'-0" x 1'-8"	A-2	1/4" TINT	AL	5/A5.6	8/A5.6	6/A5.6	9/A5.6	NO	-	INSECT AND SECURITY SCREEN
	W	3	5'-0" x 1'-8"	A-2	1/4" TINT	AL	10/A5.6	12/A5.6	11/A5.6	13/A5.6	NO	-	INSECT AND SECURITY SCREEN
	W	4	3'-0" x 4'-8"	B-1	1/4" CLR. WIRE	AL	7/A5.6	7/A5.6	7/A5.6	-	NO	-	-
	L	1	5'-0" x 7'-2"	D-2	-	AL	1/A5.7	3/A5.7	5/A5.7	4/A5.7	NO	-	BIRD SCREEN
	L	2	14'-0" x 4'-0"	D-5	-	AL	1/A5.7	3/A5.7	2/A5.7	4/A5.7	NO	-	
	L	3	14'-0" x 4'-0"	D-5	-	AL	1/A5.7	3/A5.7	2/A5.7	4/A5.7	NO	-	
	L	4	14'-0" x 4'-0"	D-5	-	AL	1/A5.7	3/A5.7	2/A5.7	4/A5.7	NO	-	
	L	5	12'-0" x 4'-0"	D-4	-	AL	1/A5.7	3/A5.7	2/A5.7	4/A5.7	NO	-	
	L	6	12'-0" x 4'-0"	D-4	-	AL	1/A5.7	3/A5.7	2/A5.7	4/A5.7	NO	-	
	L	7	14'-0" x 4'-0"	D-5	-	AL	1/A5.7	3/A5.7	2/A5.7	4/A5.7	NO	-	
	L	8	14'-0" x 4'-0"	D-5	-	AL	1/A5.7	3/A5.7	2/A5.7	4/A5.7	NO	-	
	L	9	14'-0" x 4'-0"	D-5	-	AL	1/A5.7	3/A5.7	2/A5.7	4/A5.7	NO	-	
STORAGE BUILDING & SHED	L	1	3'-4" x 3'-0"	D-1	-	AL	1/A5.7	3/A5.7	2/A5.7	-	NO	-	BIRD SCREEN
	L	2	3'-4" x 3'-0"	D-1	-	AL	1/A5.7	3/A5.7	2/A5.7	-	NO	-	
	L	3	3'-4" x 3'-0"	D-1	-	AL	1/A5.7	3/A5.7	2/A5.7	-	NO	-	
	L	4	3'-4" x 3'-0"	D-1	-	AL	1/A5.7	3/A5.7	2/A5.7	-	NO	-	
	L	5	6'-4" x 3'-0"	D-2	-	AL	1/A5.7	3/A5.7	2/A5.7	4/A5.7	NO	-	
	L	6	3'-4" x 3'-0"	D-1	-	AL	1/A5.7	3/A5.7	2/A5.7		NO	-	
	S	1	7'-6" x 2'-0"	C-3	-	STL	7/A5.7	8/A5.7	9/A5.7	6/A5.7	NO	-	-
	S	2	7'-6" x 2'-0"	C-3	-	STL	7/A5.7	10/A5.7		6/A5.7	NO	-	-
	S	3	7'-6" x 2'-0"	C-3	-	STL	7/A5.7	10/A5.7		6/A5.7	NO	-	-
	S	4	23'-6" x 2'-0"	C-8	-	STL	7/A5.7	8/A5.7		6/A5.7	NO	-	-

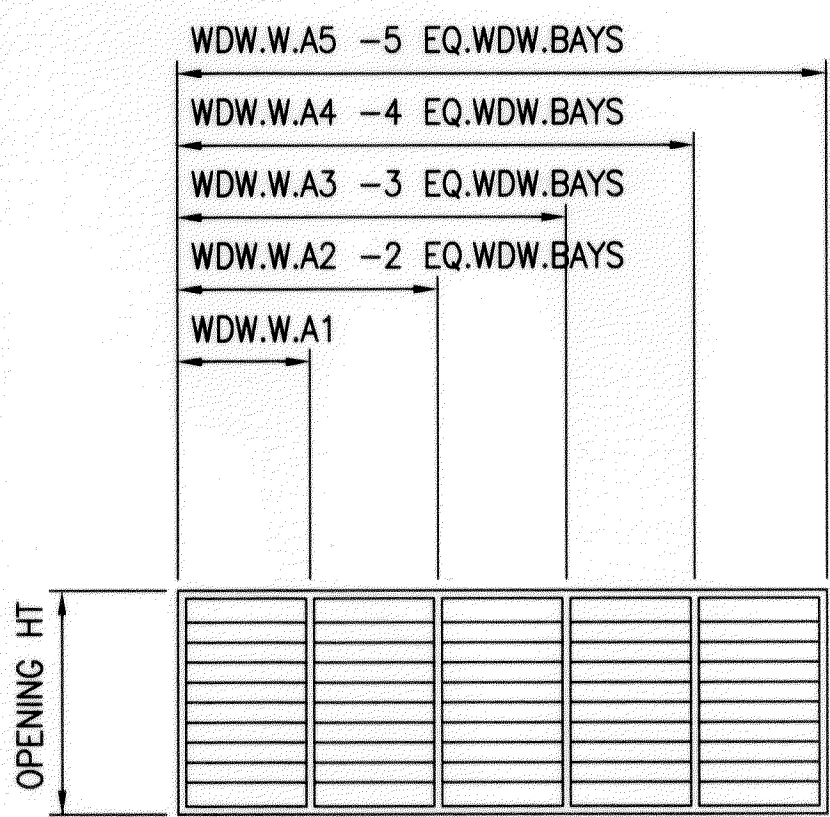


TYPE-A (JALOUSIE)

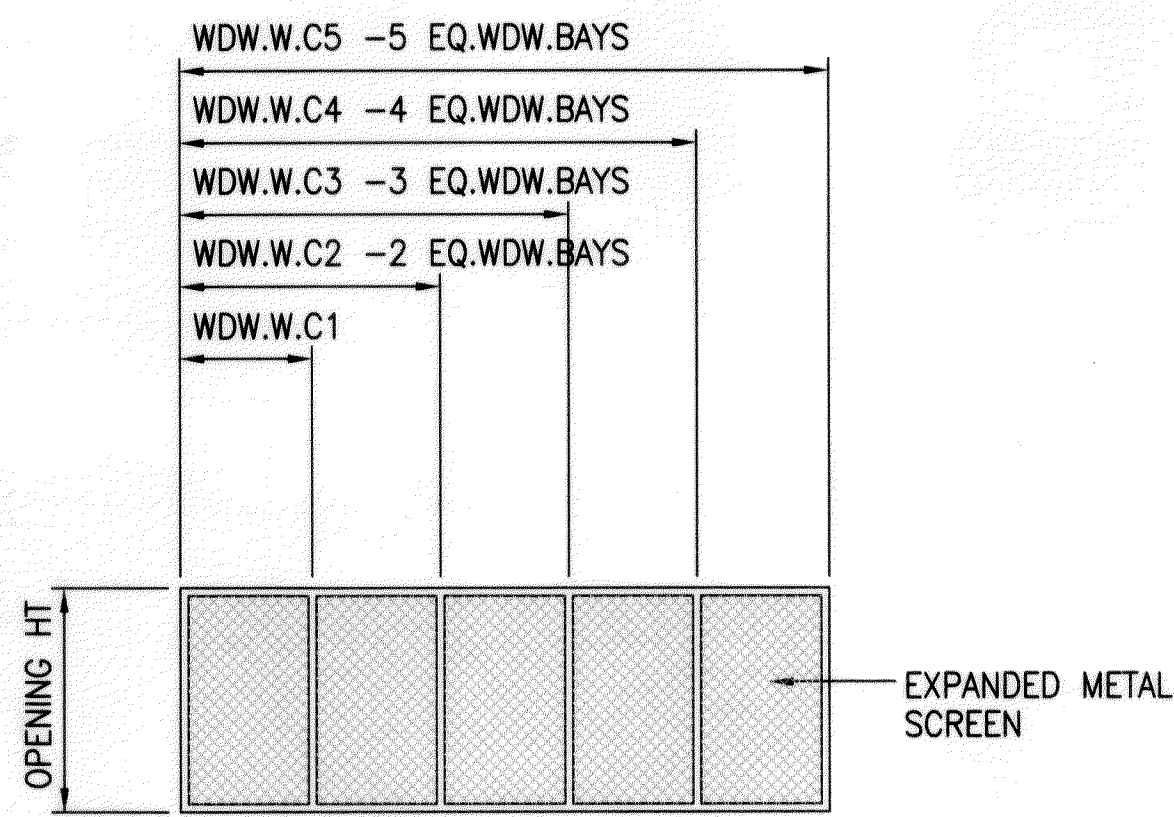


TYPE-C (EXPANDED METAL SCREEN)

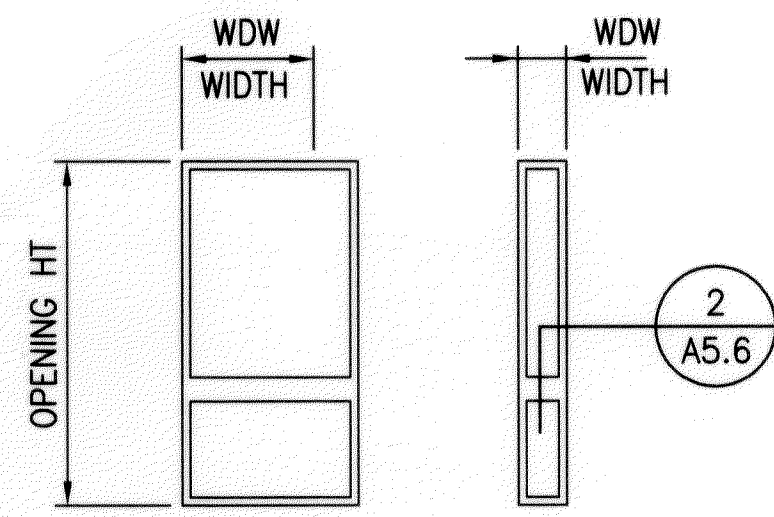

TYPE-E (ALUMINUM ENTRANCE)

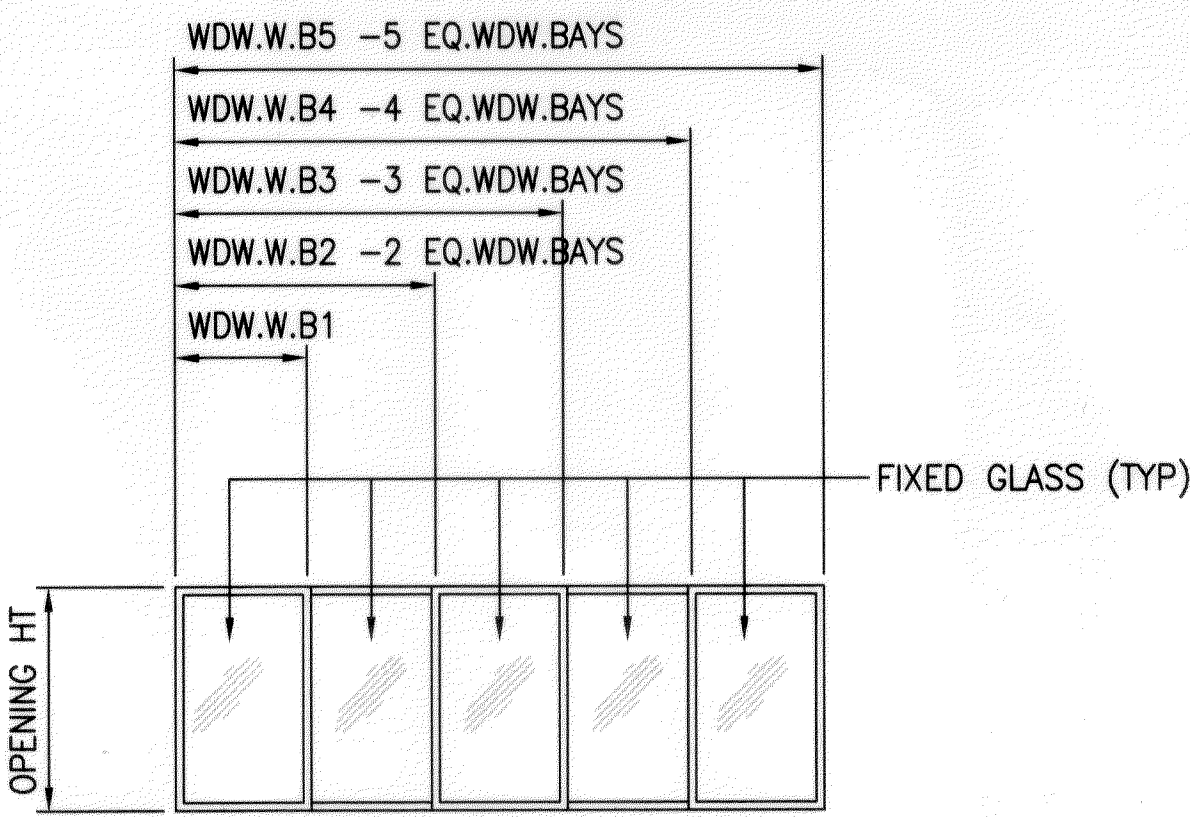

TYPE-B (FIXED GLASS)

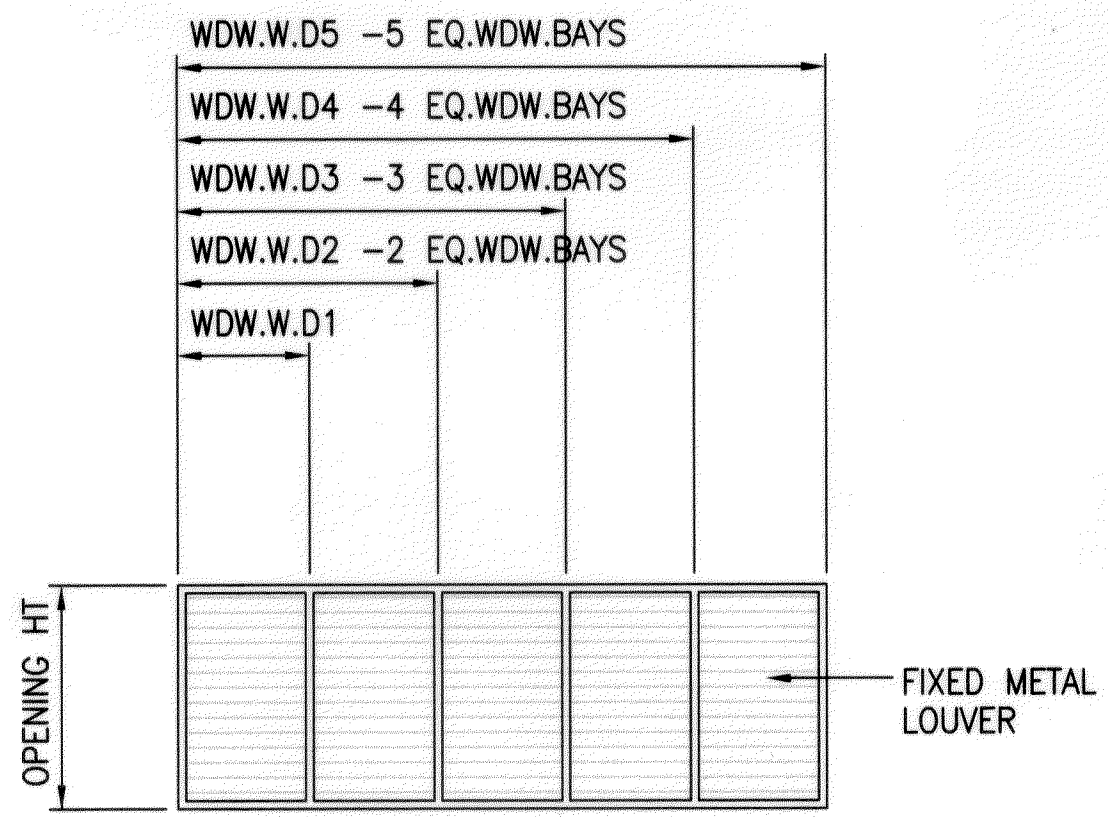

TYPE-D (FIXED METAL LOUVERS)

1 OPENING TYPE
A5.5 SCALE: 1/4" = 1'-0"



THIS WORK WAS PREPARED BY ME OR UNDER MY SUPERVISION

Walter Leu

COMMON SCHEDULES

STATE OF HAWAII
DEPARTMENT OF TRANSPORTATION
HIGHWAYS DIVISION
**OPENING SCHEDULE
& TYPES**
MOLOKAI BASEYARD
MOLOKAI INDUSTRIAL PARK
Project No. HWY-M-05-98
Scale: As Noted Date: SEPT. 13, 2001
SHEET No. A5.5 OF A5.8 SHEETS

SURVEY PLOTTED BY	DATE
DRAWN BY	
TRACED BY	
CHECKED BY	
NOTED BY	
QUANTITIES BY	
ORIGINAL PLAN	
NO.	

6143A22.DWG 04/03/00 M. DWG 6143-01 ARCH 08:55