




FED. ROAD DIST. NO.	STATE	FED. AID PROJ. NO.	FISCAL YEAR	SHEET NO.	TOTAL SHEETS
HAWAII	HAW.	HWY-M-05-98	2002	27	99

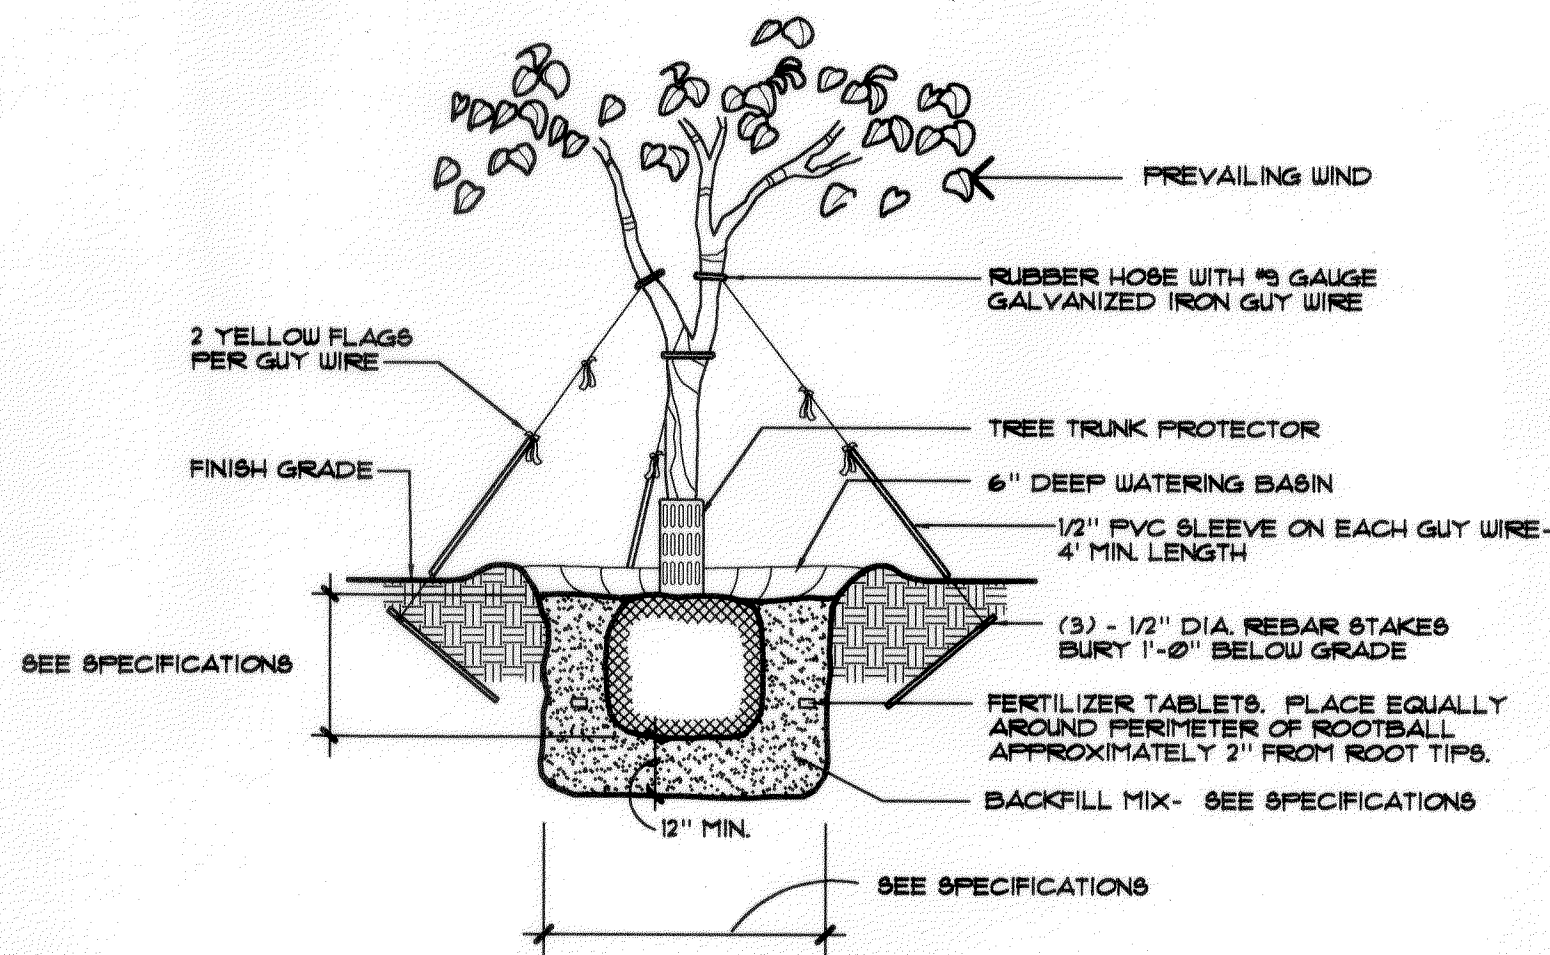

1 25 GALLON TREE PLANTING
L-4 NOT TO SCALE

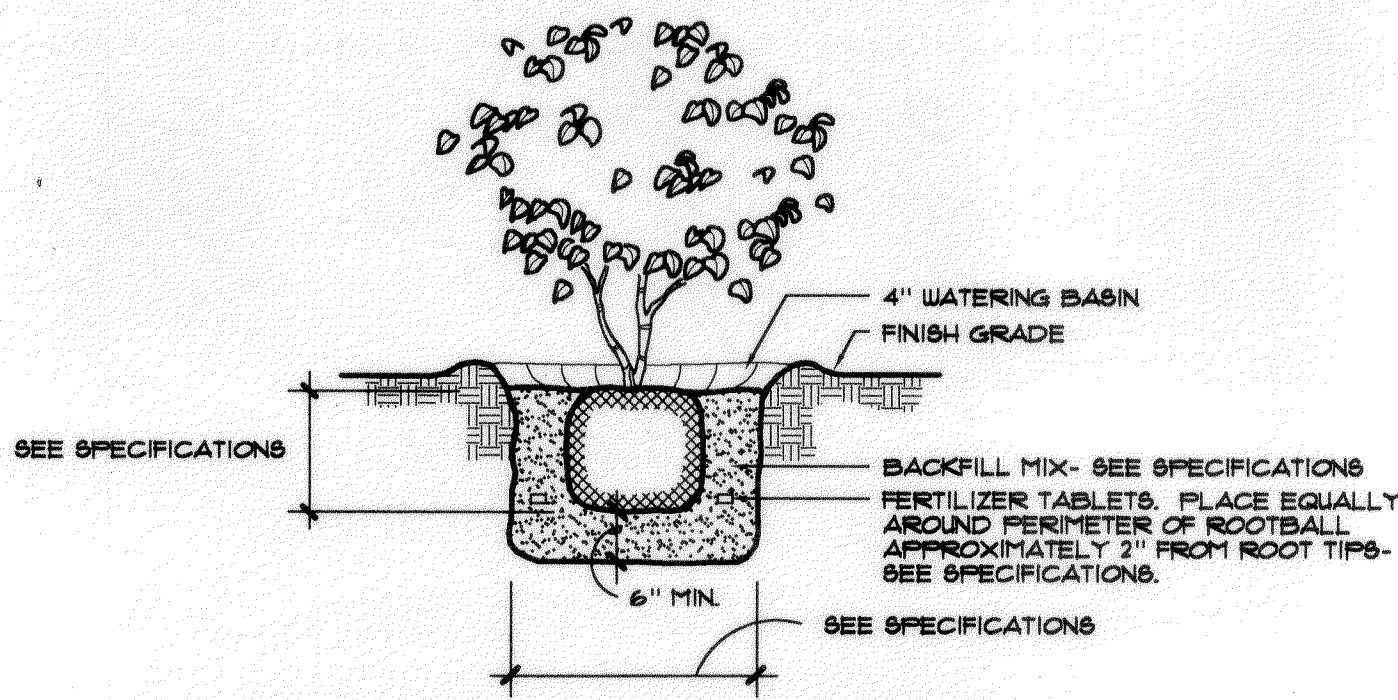


2 SHRUB PLANTING
L-4 NOT TO SCALE

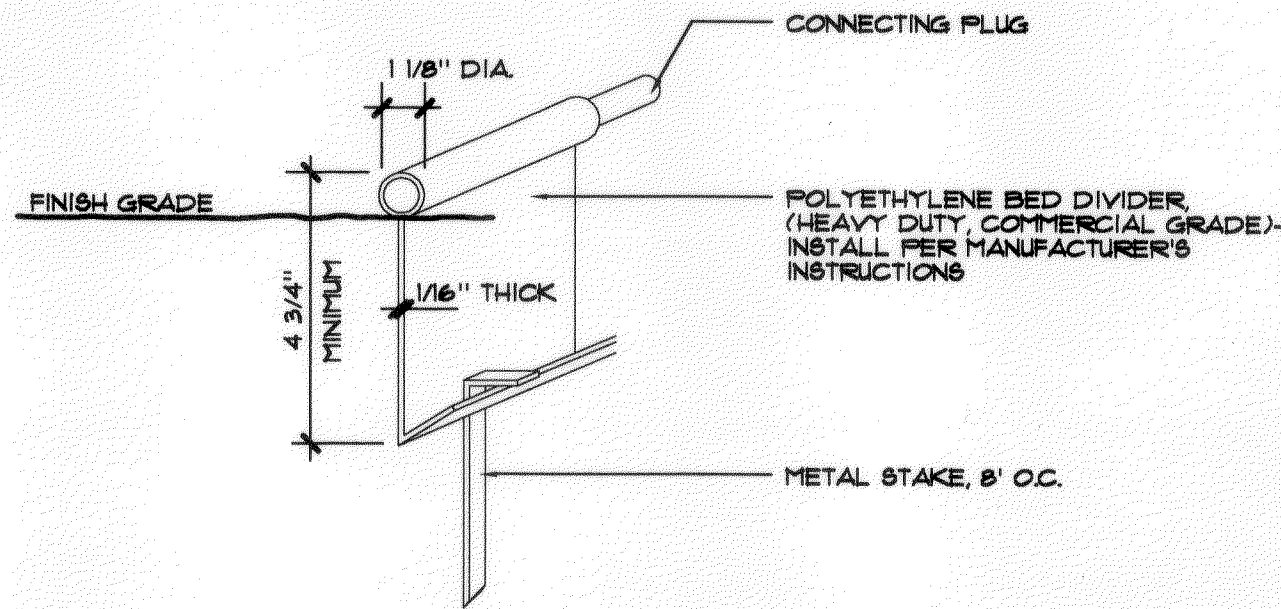

3 POLY DIVIDER
L-4 NOT TO SCALE

SURVEY PLANNED BY	DOUBLE	DATE	
DESIGNED BY	DSS		
TRACED BY	DSS		
DESIGNED BY	RIF		
QUANTITIES BY	RIF		
CHECKED BY	RIF		
ORIGINAL PLAN			
NOTEBOOK			
No.			

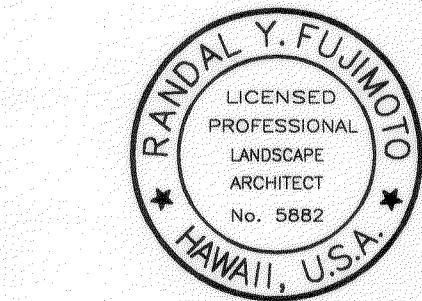

THIS WORK WAS PREPARED BY
ME OR UNDER MY SUPERVISION

[Signature]

DATE	REVISION
	STATE OF HAWAII DEPARTMENT OF TRANSPORTATION HIGHWAYS DIVISION PLANTING DETAILS MOLOKAI BASE YARD MOLOKAI INDUSTRIAL PARK Project No. HWY-M-05-98 TMK: 2-5-2-31: LOTS 9 & 10 Scale: As Noted Date: September 13, 2001

SHEET No. L-4 OF L-4 SHEETS