

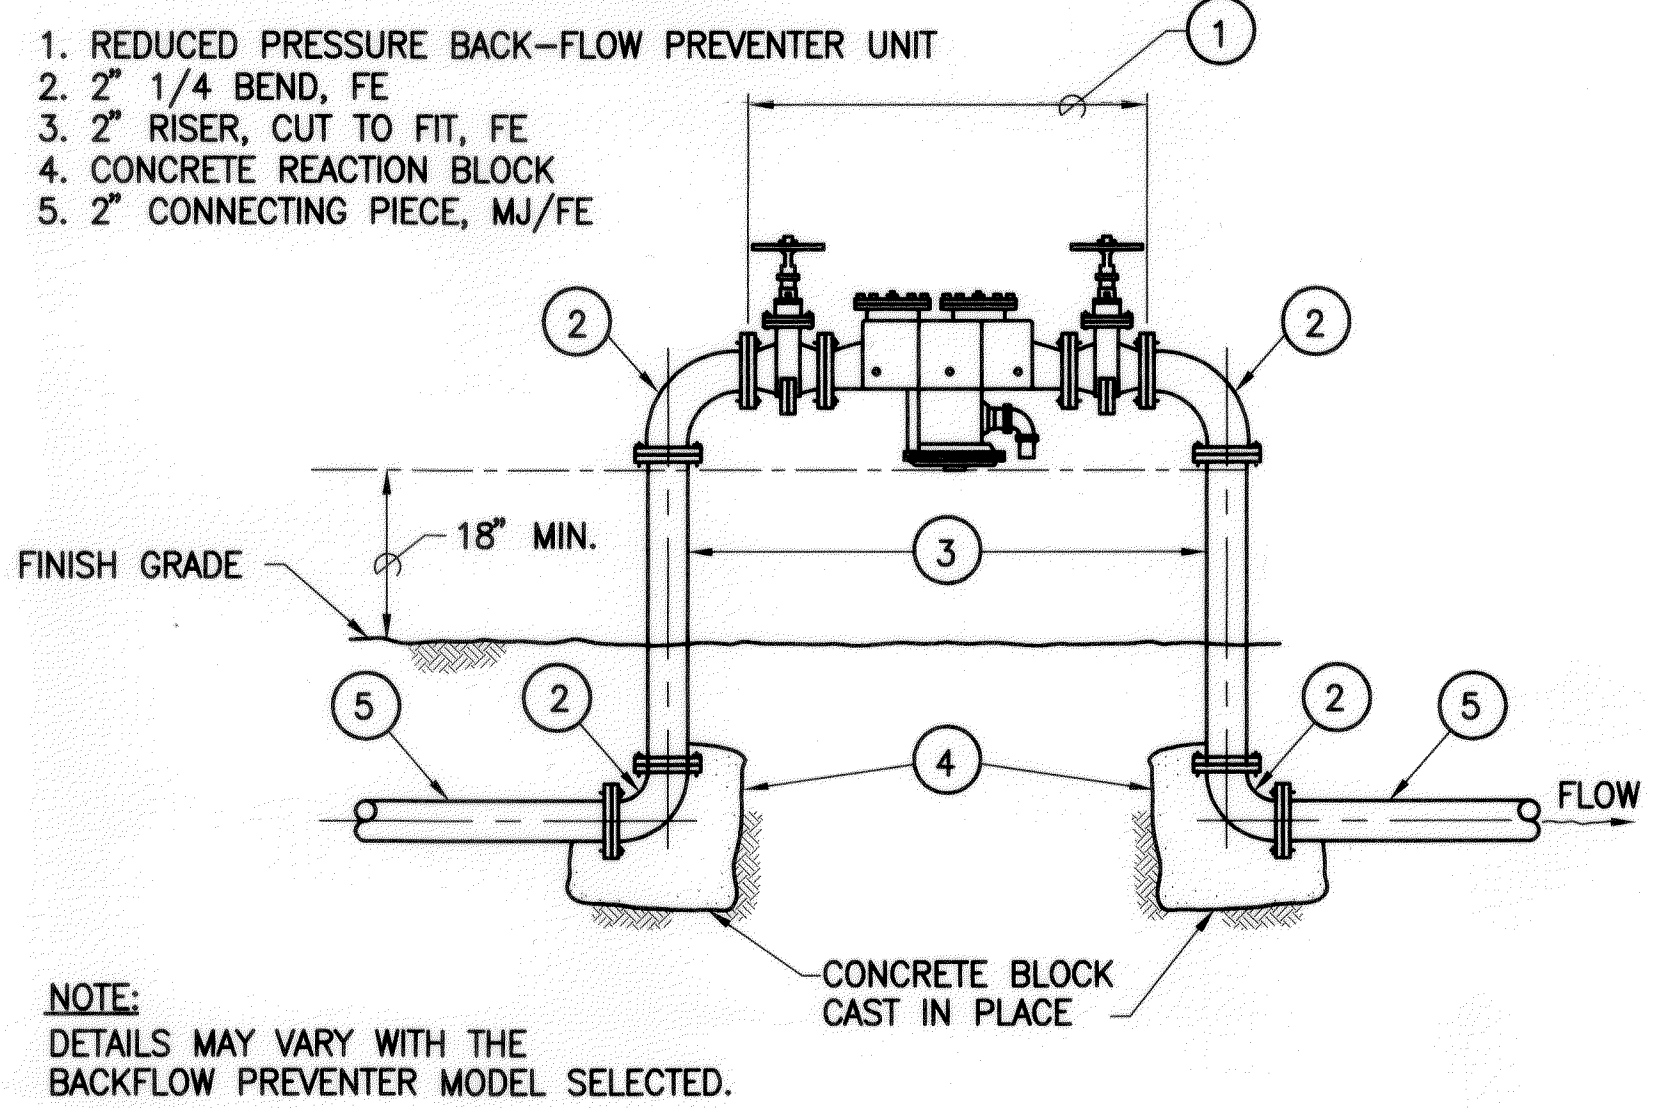


FED. ROAD DIST. NO.	STATE	FED. AID PROJ. NO.	FISCAL YEAR	SHEET NO.	TOTAL SHEETS
HAWAII	HAW.	HWY-M-05-98	2002	14	99


BACK FLOW PREVENTER PARTS LIST

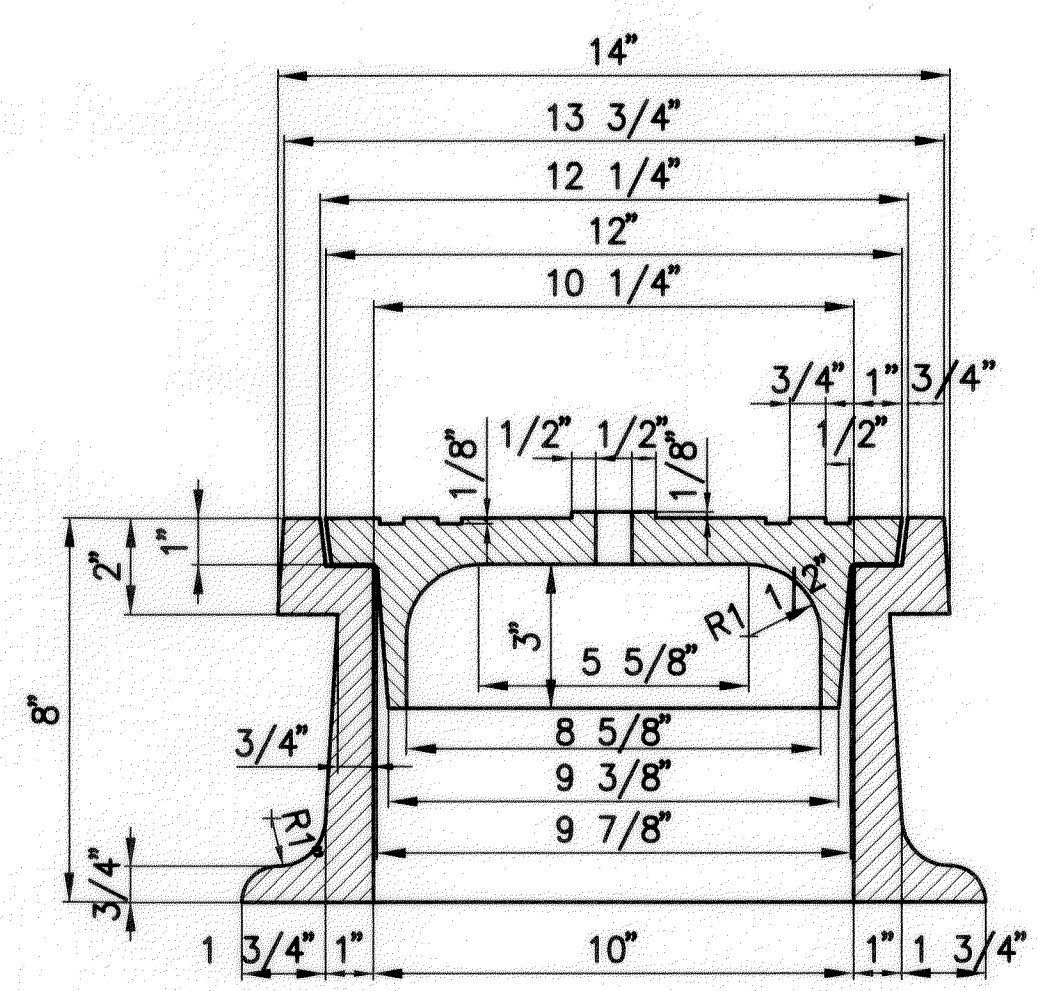


BACKFLOW PREVENTER
NOT TO SCALE

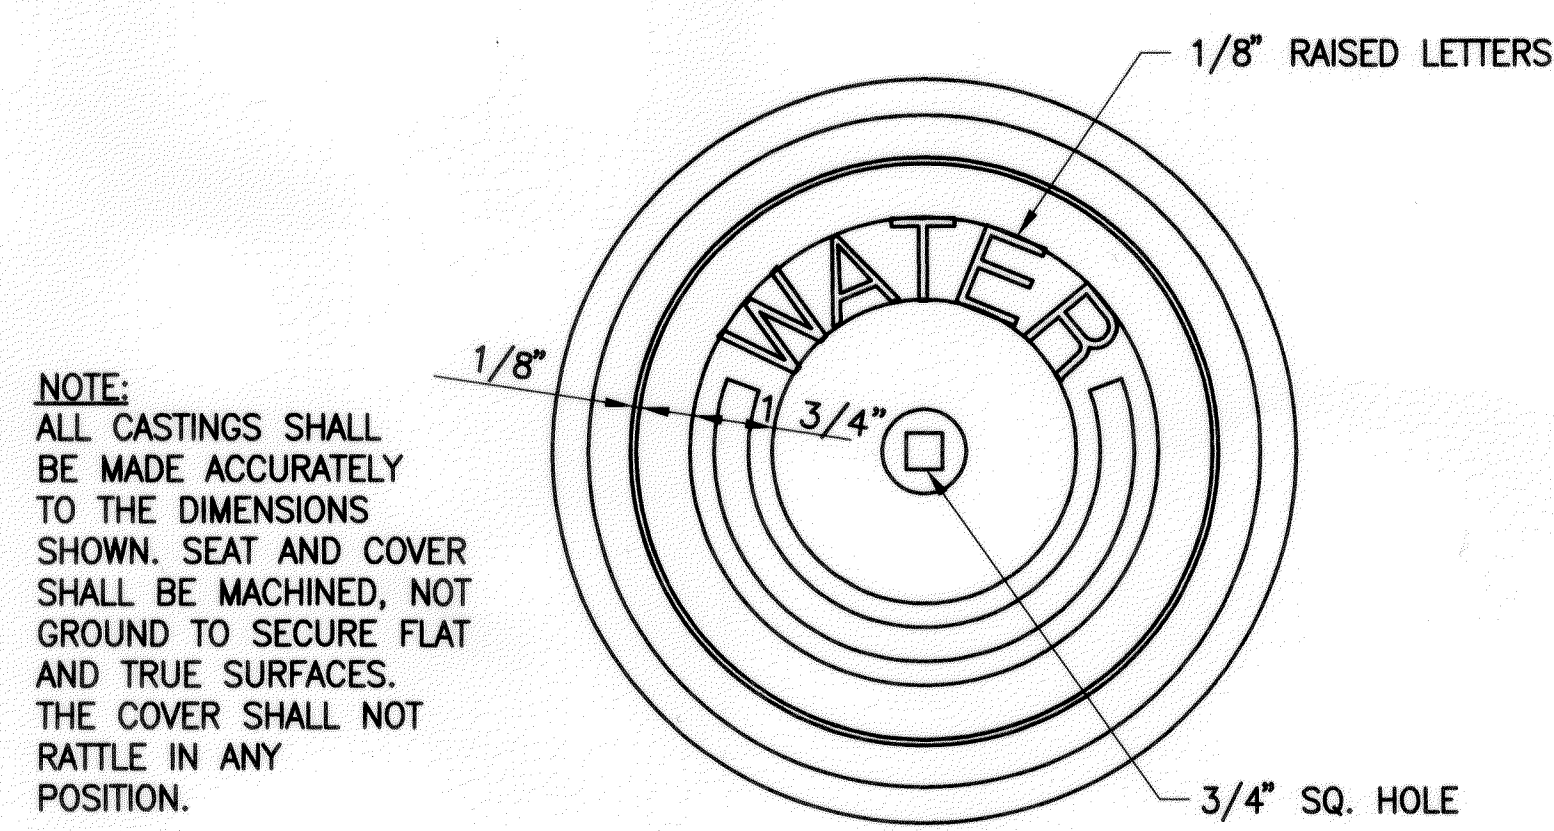


VALVE BOX FRAME AND COVER
NOT TO SCALE

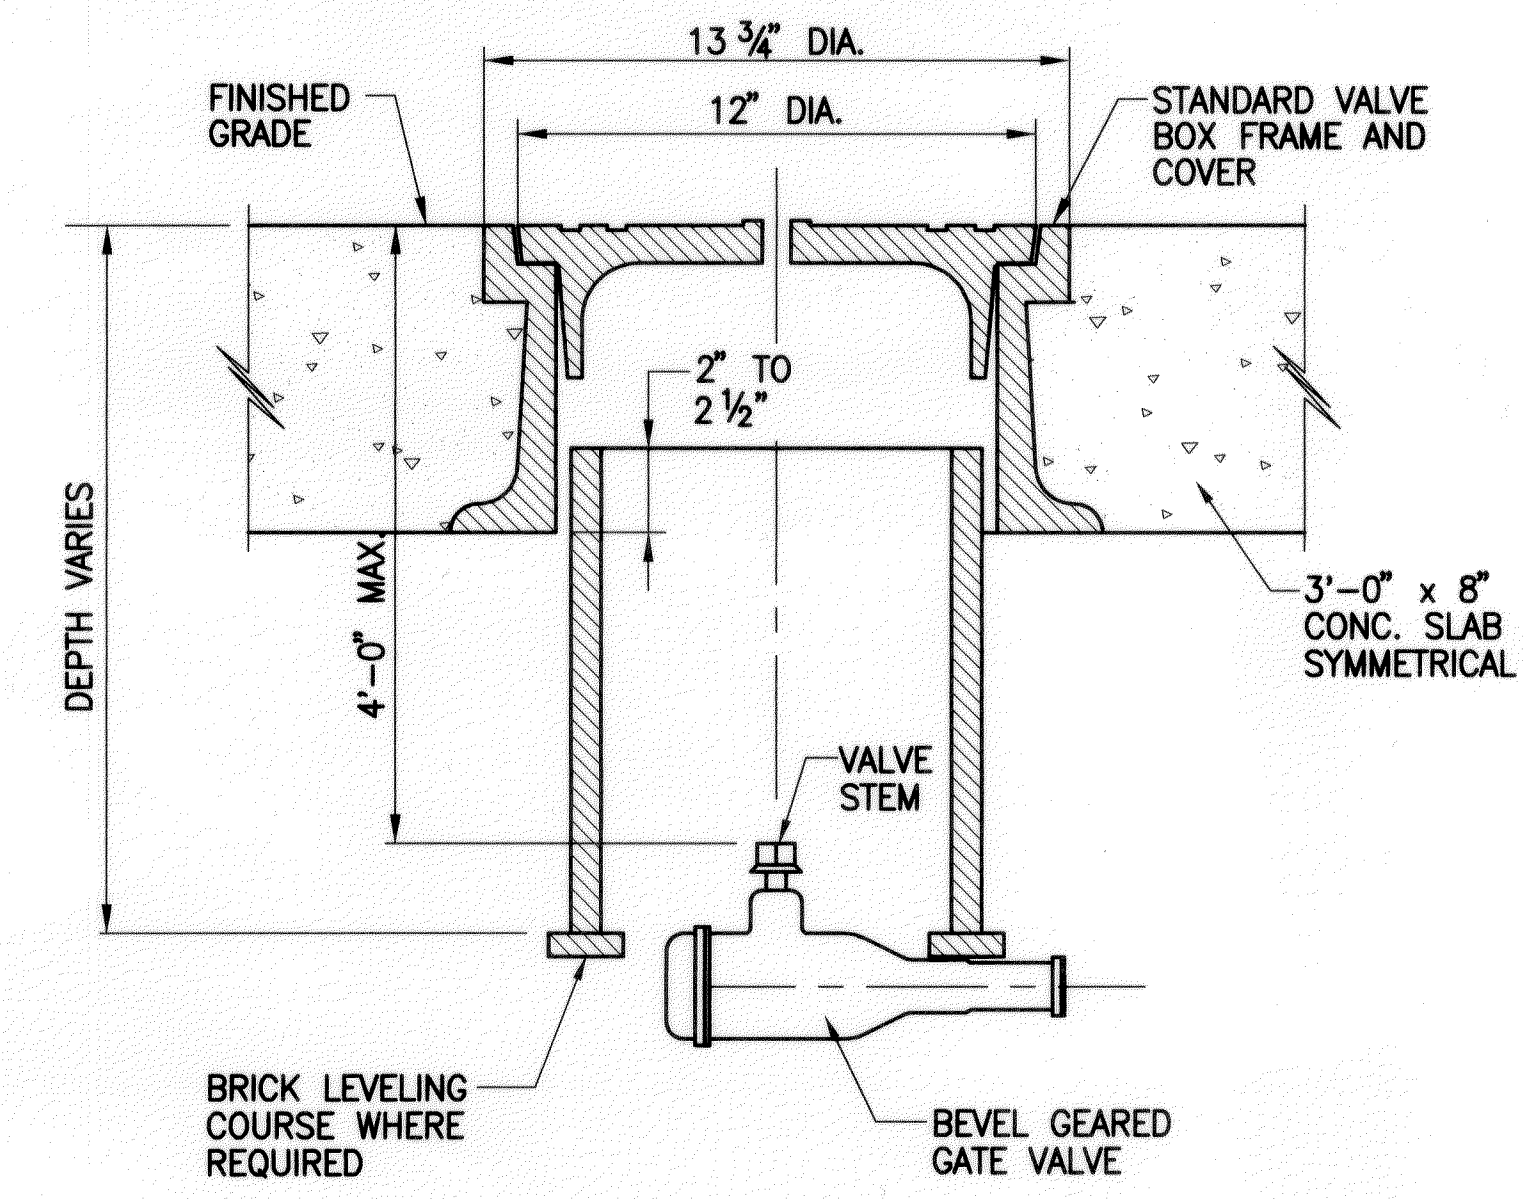

VALVE BOX INSTALLATION FOR GATE VALVES
NOT TO SCALE

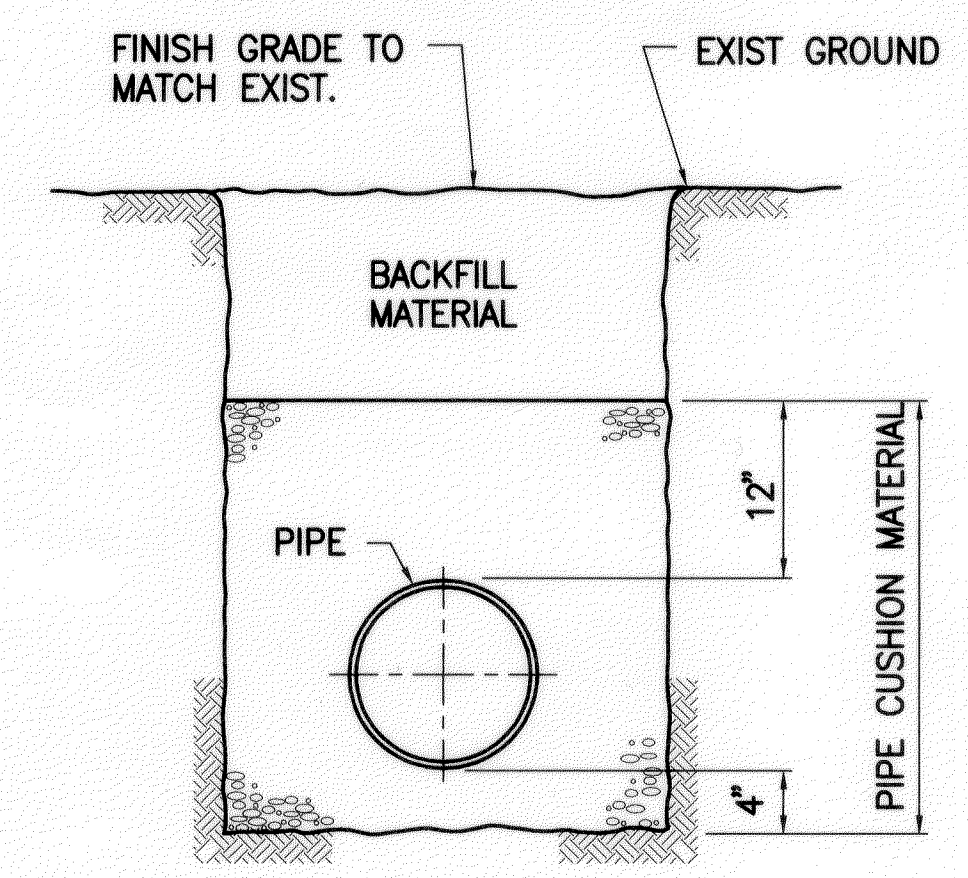

WATERLINE TRENCH DETAIL
NOT TO SCALE

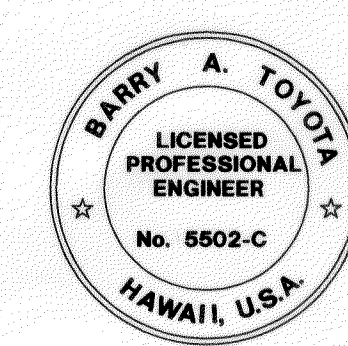

THIS WORK WAS PREPARED BY
ME OR UNDER MY SUPERVISION

Barry A. Toyota

DATE	REVISION
	STATE OF HAWAII DEPARTMENT OF TRANSPORTATION HIGHWAYS DIVISION WATER DETAILS MOLOKAI BASEYARD MOLOKAI INDUSTRIAL PARK Project No. HWY-M-05-98 Scale: As Noted Date: Sept. 13, 2001 SHEET No. C4.2 OF C4.10 SHEETS

SURVEY PLOTTED BY	DATE
DRAWN BY	
TRACED BY	
CHECKED BY	
QUANTITIES BY	
NO.	