



FED. ROAD DIST. NO.	STATE	PROJ. NO.	FISCAL YEAR	SHEET NO.	TOTAL SHEETS
HAWAII	HAW.	HWY-M-08-04M	2005	4	26

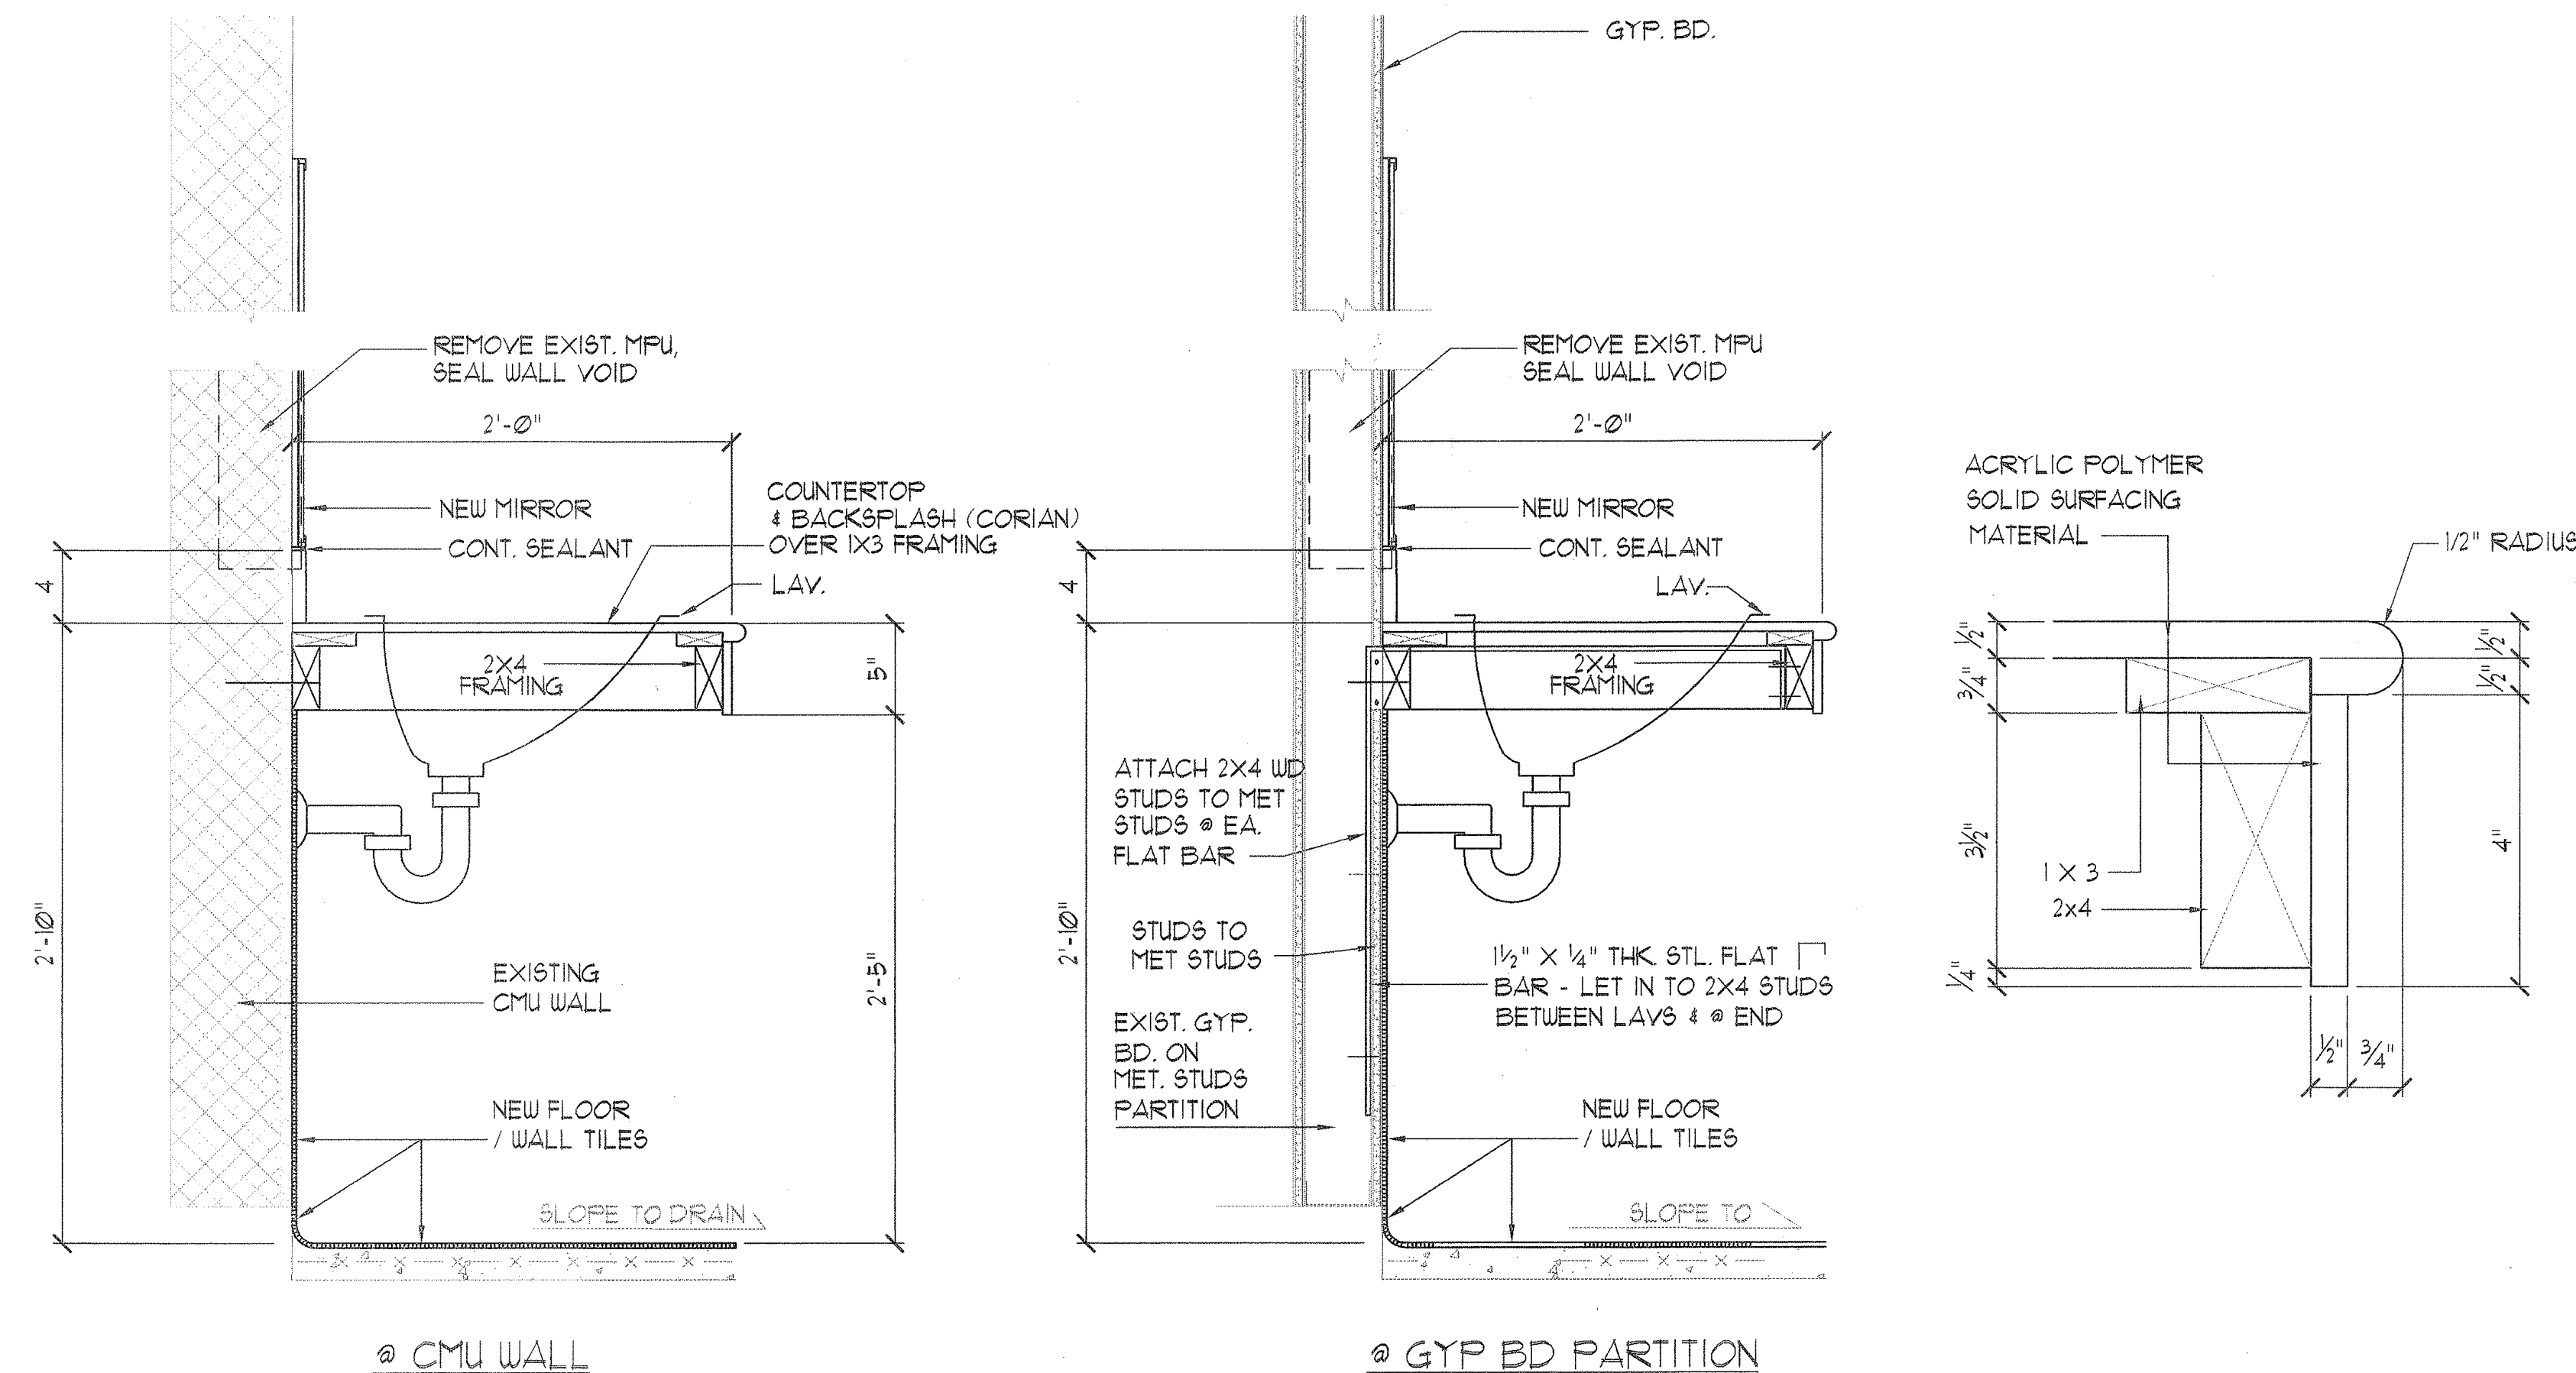

1 COUNTER DETAILS
SCALE: 1-1/2" = 1'-0", 6" = 1'-0"
A-2

GRAPHIC SCALE:
6" 3" 0 1'
SCALE: 1-1/2"=1'-0"

3 TILE PATTERNS
SCALE: 1/4" = 1'-0"
A-2

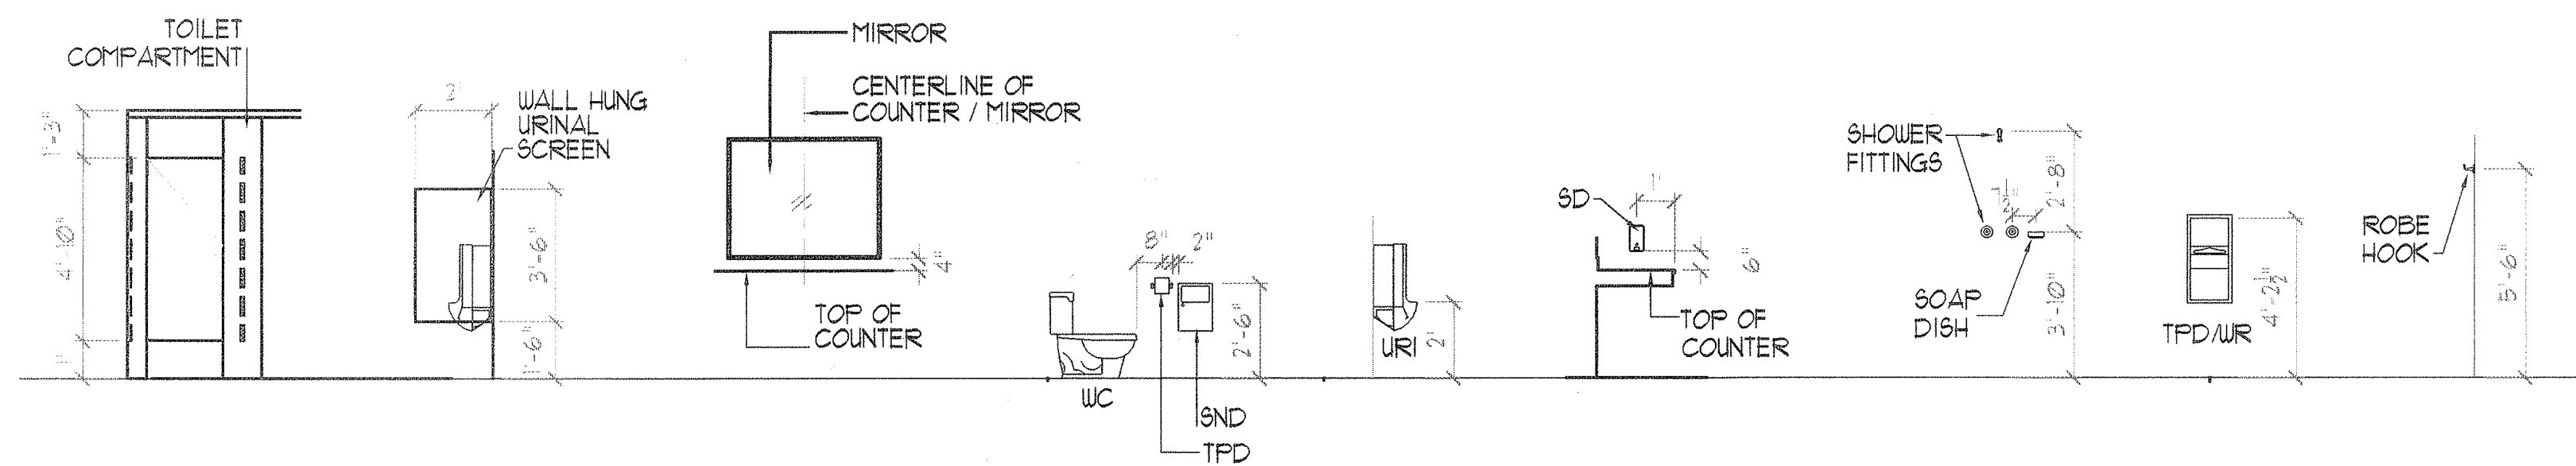

2 TYPICAL MOUNTING HEIGHTS
SCALE: 1/4" = 1'-0"
A-2

GRAPHIC SCALE:
4' 2' 0 2' 4' 8'
SCALE: 1/4"=1'-0"

NEW FIXTURES & ACCESSORIES	
WC	ELJER EMBLEM WATER CLOSET 091-4500, WHITE
LAV	ELJER LAURA LAVATORY 051-3514, WHITE
URI	ELJER CORRECTO 161-1030, WHITE
SHOWER	ELJER SHOWER FAUCET 538-0100
TOILET PARTITIONS	BOBRICK 1542 SERIES
	MEN'S: 4607 CALDERA GREY
	WOMEN'S: 4143 NEUTRAL GLACE
	URI SCREEN-- BOBRICK 1545 SERIES, 4607 C. GREY
COUNTERTOP /BACKSPLASH	BY CORIAN
	MEN'S: ECLIPSE, SIERRA FAMILY
	WOMEN'S: SANDSTONE, SIERRA
MIRROR	WOMEN'S-- B-290 4836
	MEN'S-- B.290 7236
PTD/WR	BOBRICK B-369
SD	BOBRICK B.2111
SPD	BOBRICK B.973
TPD	BOBRICK B.2730
SND	BOBRICK B-254
RH	BOBRICK B-211

NOTES:
PROVIDE ALL TOILET PARTITION
DOORS W/ BOBRICK COAT HOOKS
AND DOOR STOPS

4 FIXTURES & ACCESSORIES SCHEDULE
SCALE: NOT TO SCALE
A-2

DENNIS F. SAID
LICENSED
PROFESSIONAL
ARCHITECT
NO. 5702
HAWAII, USA

THIS WORK WAS PREPARED BY
ME OR UNDER MY SUPERVISION.
Dennis F. Said
Signature 4/14/06

STATE OF HAWAII
DEPARTMENT OF TRANSPORTATION
HIGHWAYS DIVISION

COUNTER DETAILS, TYPICAL MOUNTING HEIGHTS,
TILE PATTERNS, FIXTURES & ACCESSORIES SCHEDULE

MAUI DISTRICT BASEYARD
REPAIR AND MAINTENANCE OF
BUILDINGS AND GROUNDS, PHASE 3
PROJECT NO. HWY-M-08-04M

SCALE: AS NOTED DATE: MAY 2005

SHEET No. A-2 OF 9 SHEETS