




FED. ROAD DIST. NO.	STATE	PROJ. NO.	FISCAL YEAR	SHEET NO.	TOTAL SHEETS
HAWAII	HAW.	HWY-M-08-04M	2005	10	26

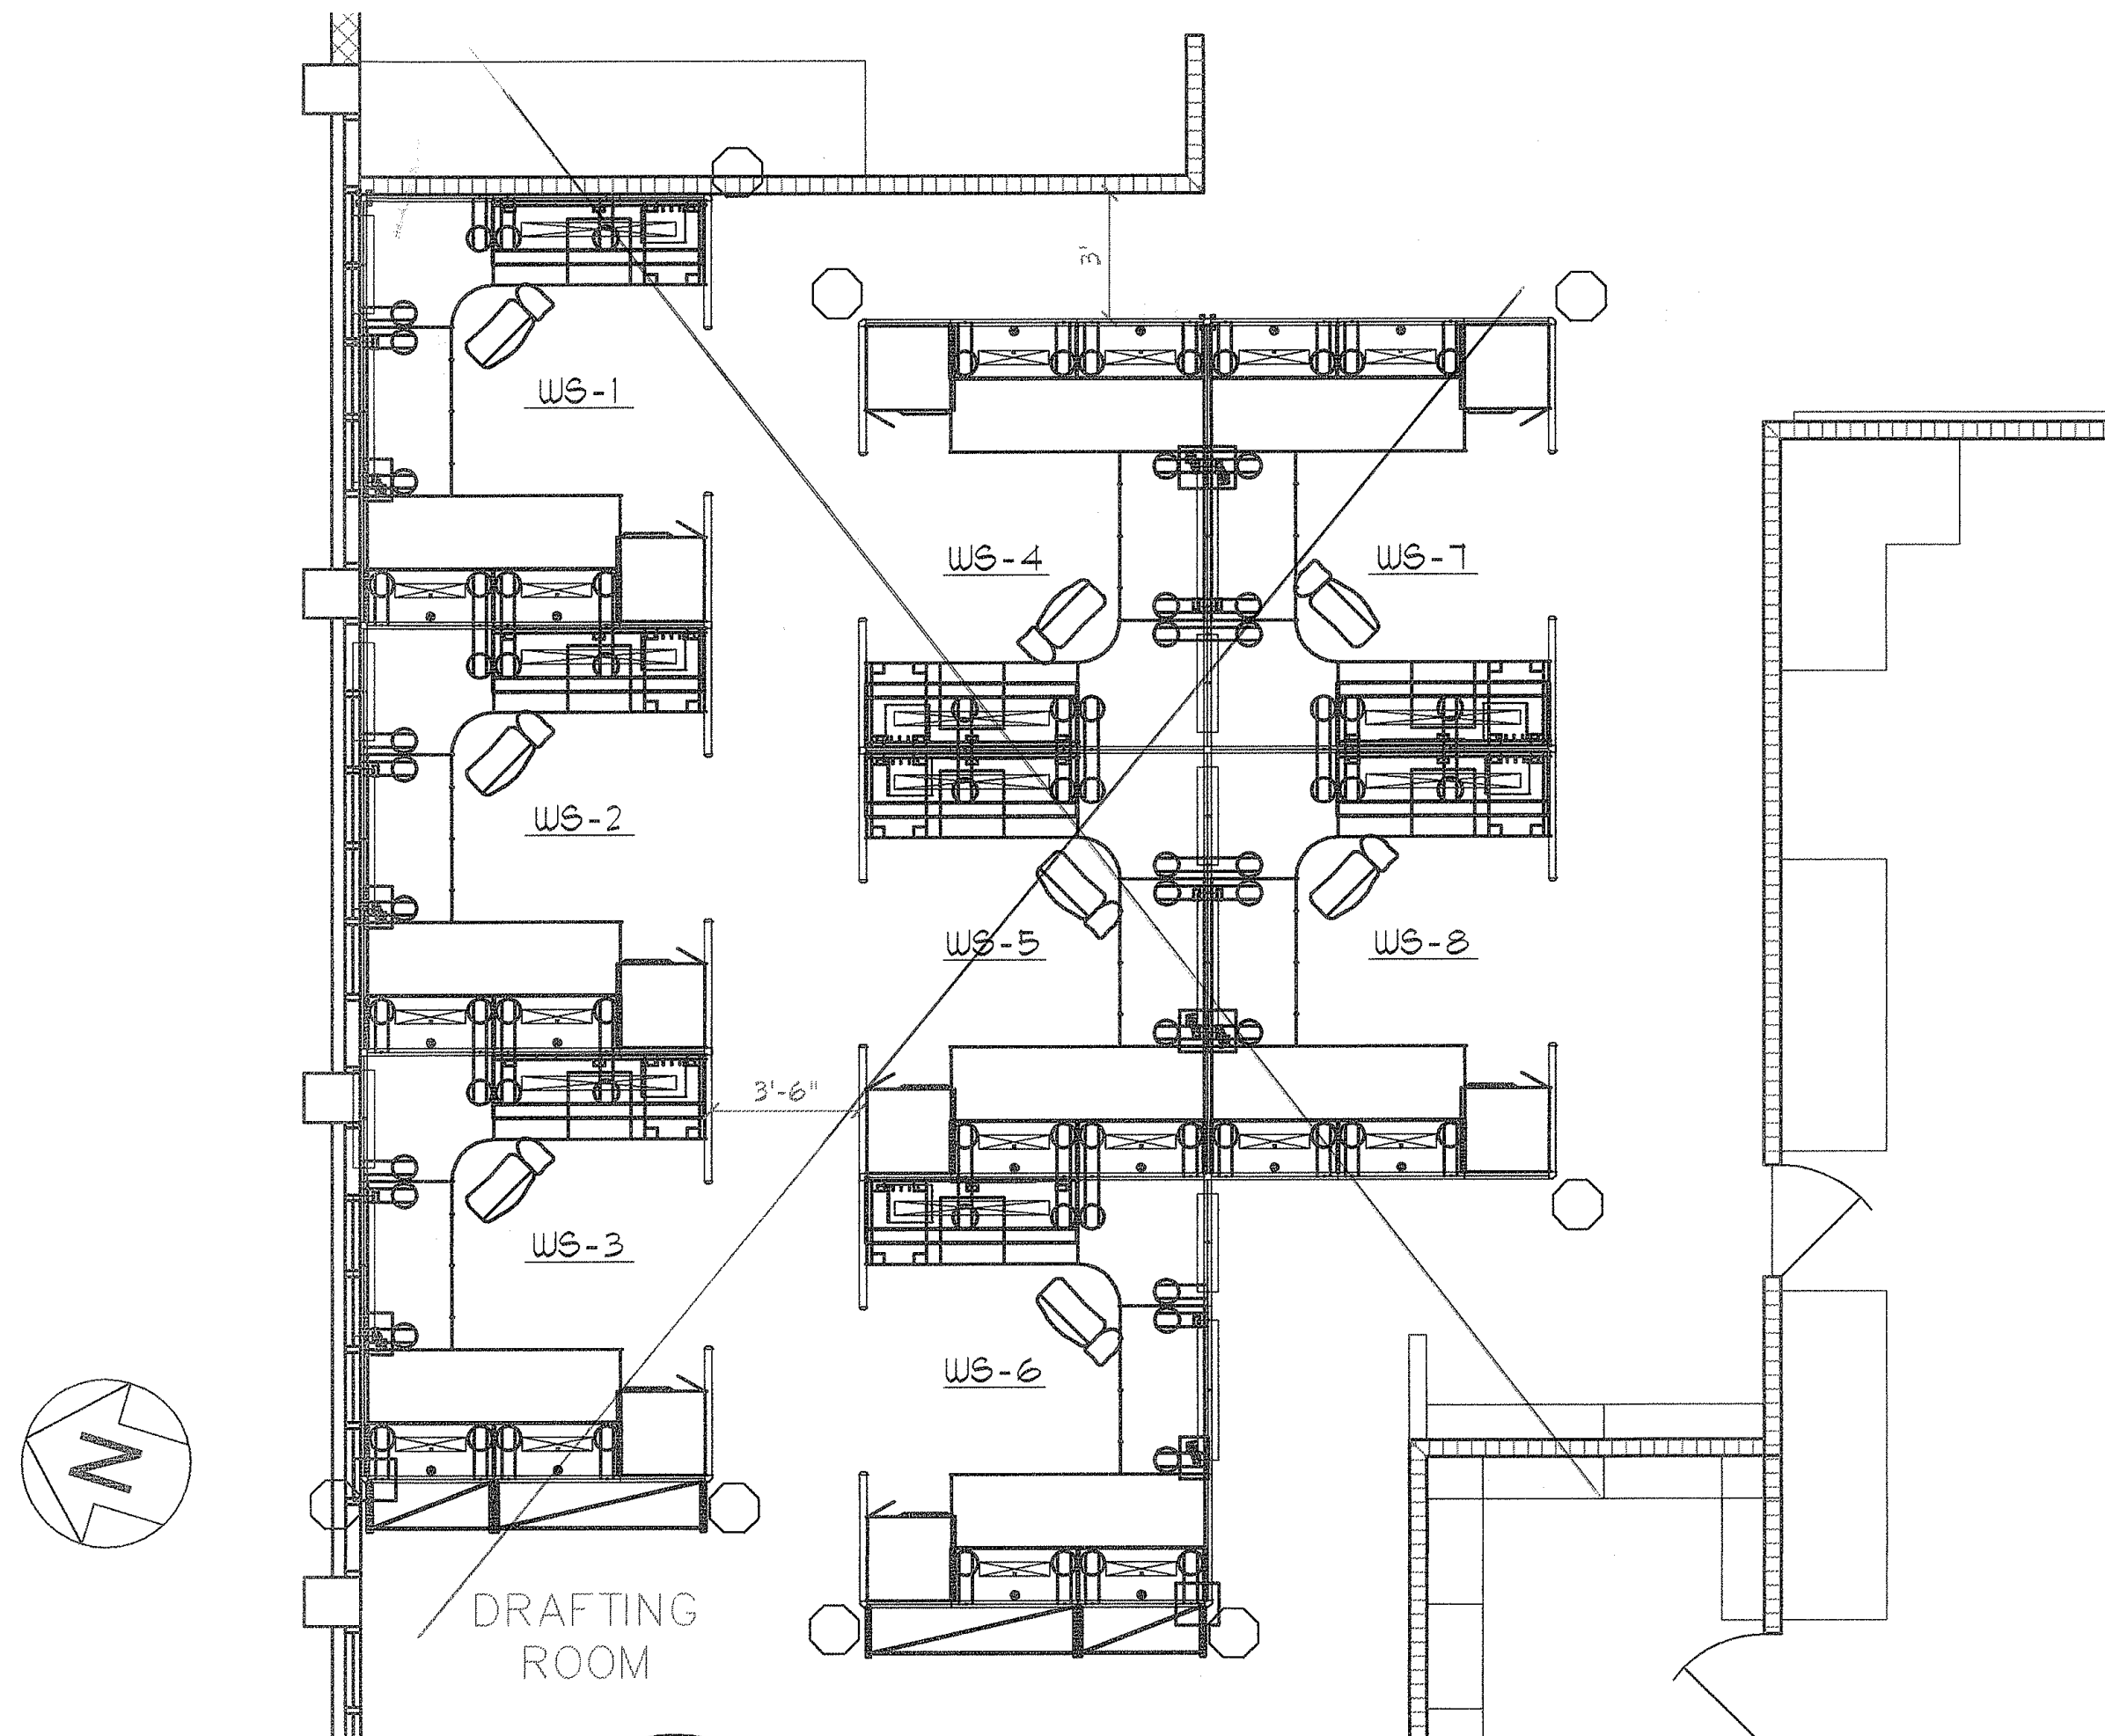

1 WORK STATIONS LAYOUT
(DRAFTING ROOM, ADMINISTRATION BLDG)
SCALE: 1/4" = 1'-0"
A-8

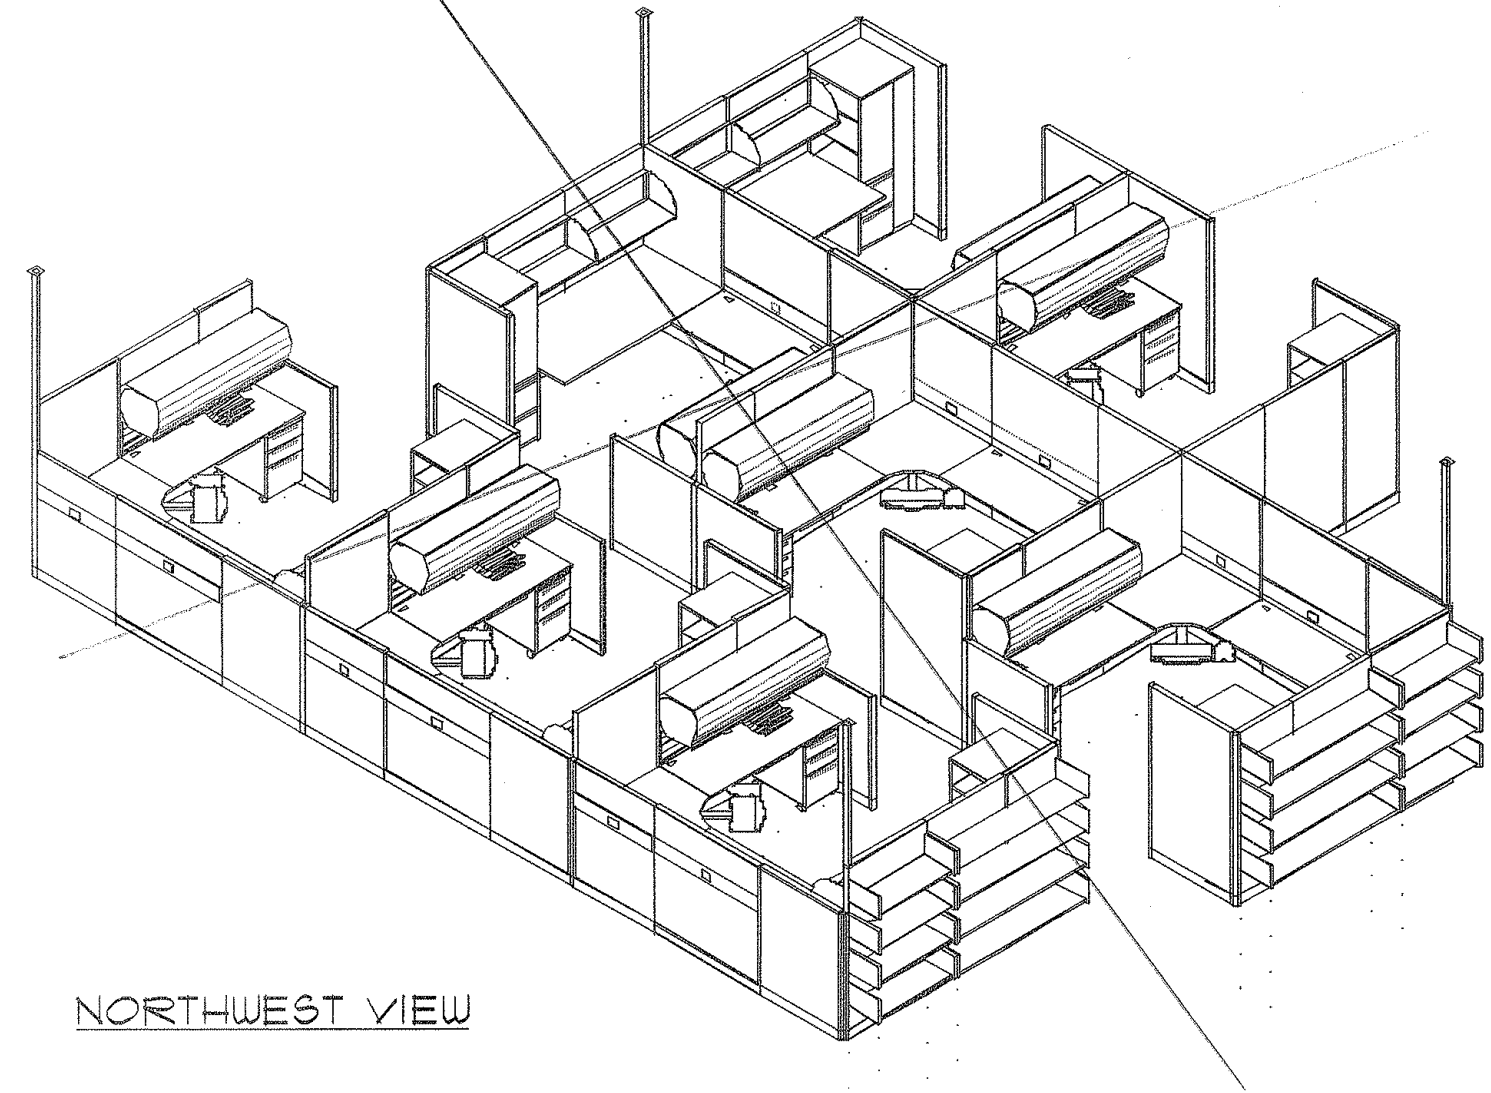


NORTHWEST VIEW

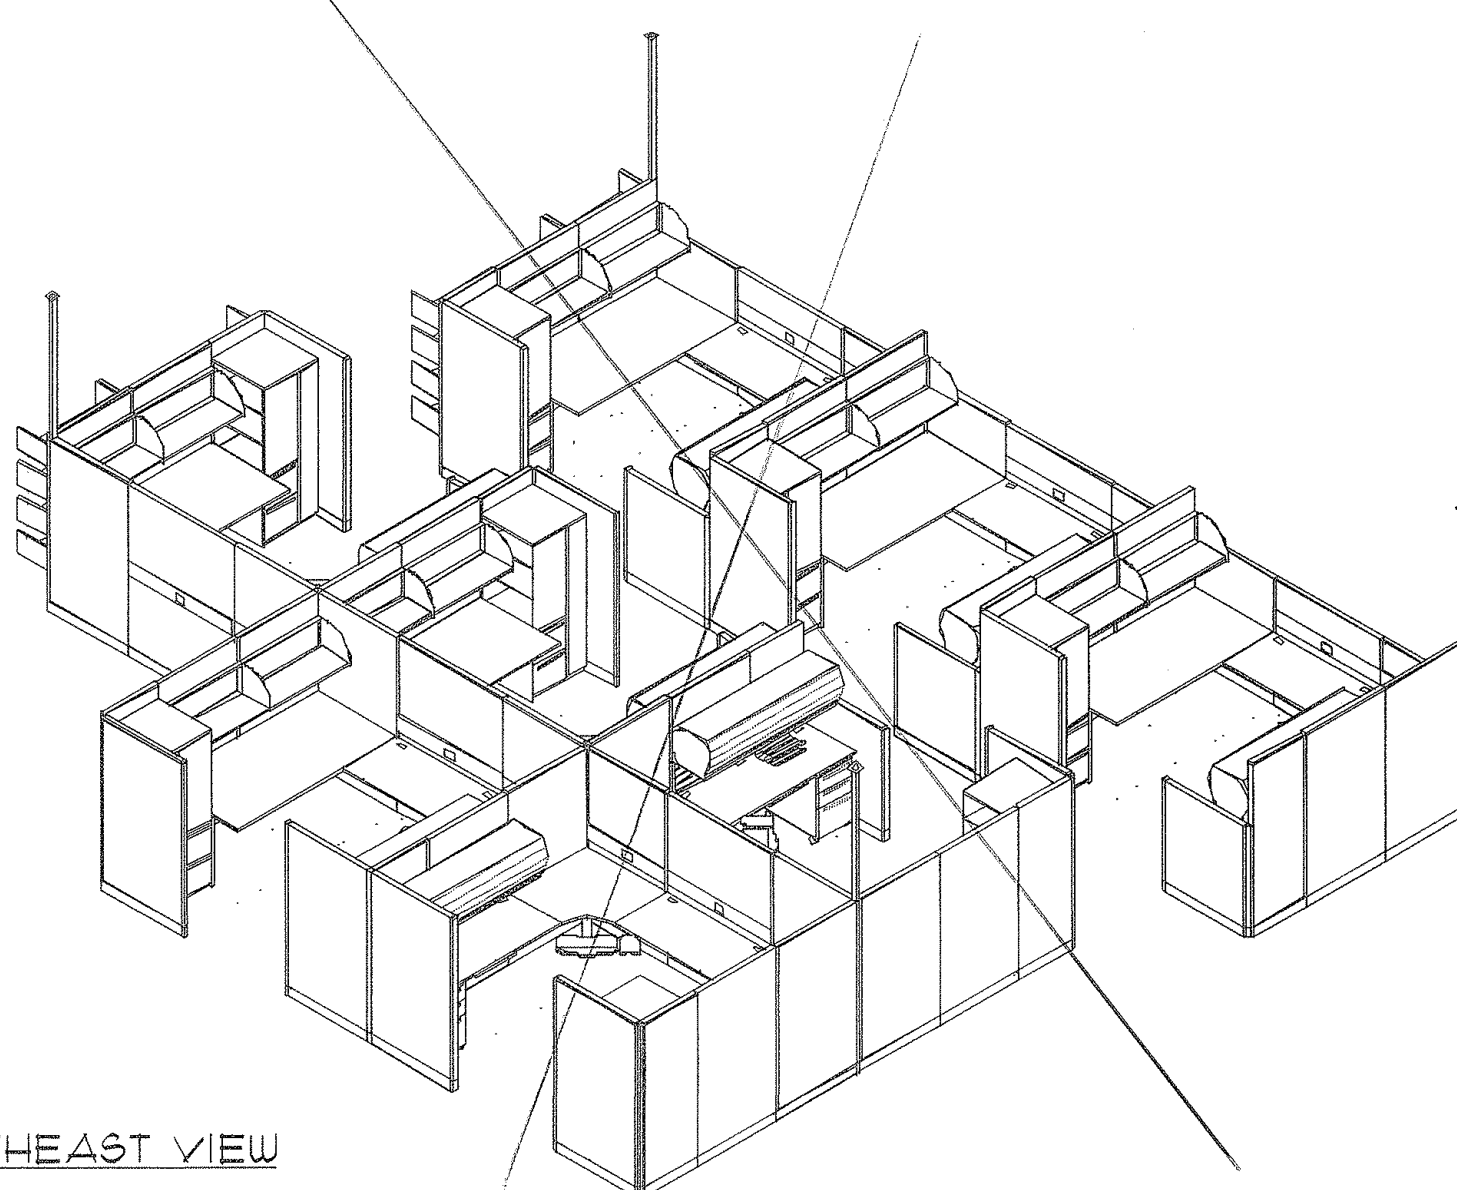


SOUTHEAST VIEW

3 ISOMETRIC VIEWS OF WORK STATIONS
SCALE: NONE
A-8

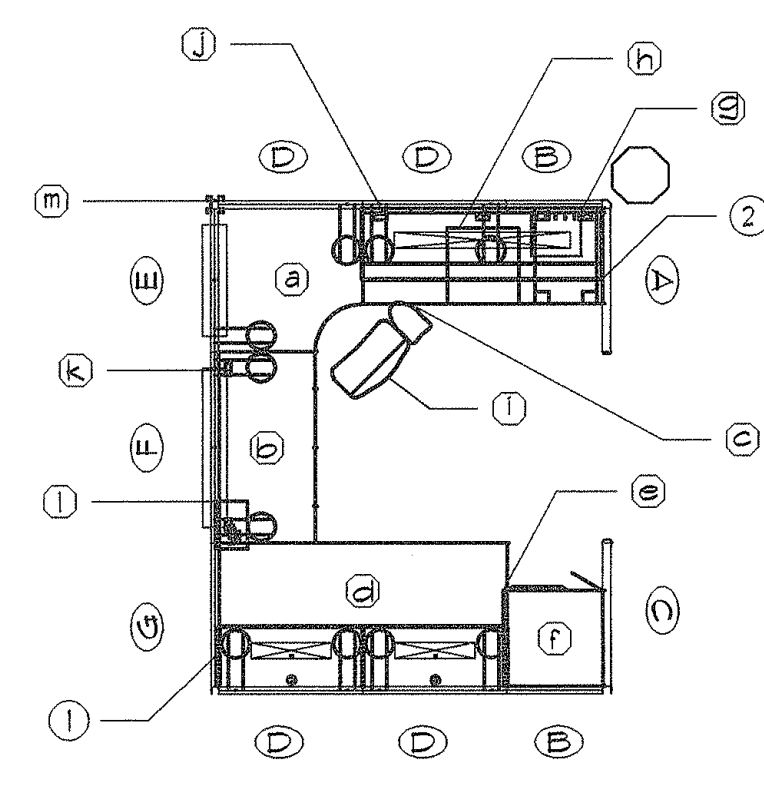

WS-1 / WS-2 / WS-3
TYPICAL PLAN VIEW


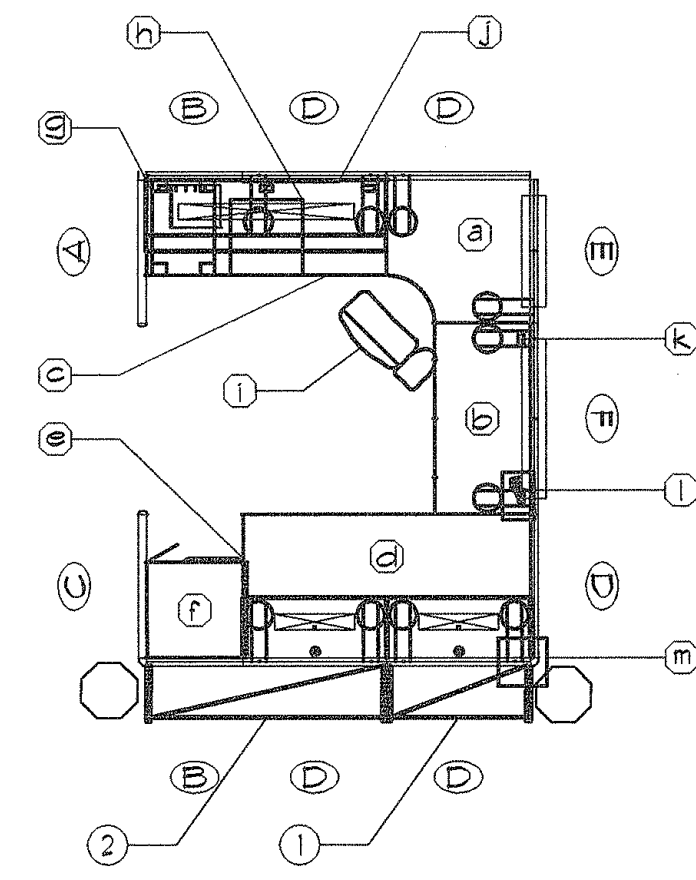


WS-4 TO WS-8
TYPICAL PLAN VIEW

FURNITURE & EQUIPMENT SCHEDULE - WS-1, WS-2, & WS-3									
NO.	ITEM NO.	DESCRIPTION	DIMENSIONS			NO. REQUIRED	U		
			W	L/H	D		in.	ft.	in.
1	A	PANEL, NON-POWERED RACEWAY	36	44	2	3	X		
2	B	PANEL, POWERED RACEWAY	24	68	2	4	X		
3	C	PANEL, NON-POWERED RACEWAY	36	68	2	3	X		
4	D	PANEL, POWERED RACEWAY	36	68	2	6	X		
5	E	PANEL, POWERED RACEWAY, NON-POWERED BELTLINE	36	50	2	3	X		
6	F	PANEL, POWERED RACEWAY, NON-POWERED BELTLINE	48	50	2	3	X		
7	G	PANEL, POWERED RACEWAY	36	50	2	3	X		
8	1	ONE-TOUCH OPEN SHELF W/36" TASK LIGHT	36	13	15	6	X		
9	2	ONE-TOUCH OVERHEAD STORAGE UNIT W/60" TASKLIGHT	60	16	18	3	X		
10	a	CURVED WRAP-AROUND WORK SURFACE	36	-	24	3	X		
11	b	REGULAR WORK SURFACE W/GROMMETS	48	-	24	3	X		
12	c	REGULAR WORK SURFACE W/GROMMETS	60	-	24	2	X		
13	d	REGULAR WORK SURFACE W/GROMMETS	72	-	36	3	X		
14	e	WORK SURFACE SUPPORT PANEL, NON-HANDED	1-3/16	27-7/8	24	3	X		
15	f	PERSONAL STORAGE TOWER, SIDE BKS. FILE/FILE, LH	24	62-1/2	23	3	X		
16	g	MOBILE PEDESTAL DRAWER, BOX/BOX/FILE	15-3/8	27-3/4	24	3	X		
17	h	PENCIL DRAWER	18	1/5/68	19	3	X		
18	i	KEYBOARD TRAY, ERGONOMIC WRIST REST W/MOUSE PAD	28	5.3	12	3	X		
19	j	UNDER-COUNTER GRID W/TACKSTRIP & MAILBOX	-	-	-	2	X		
20	k	PROGRAMMABLE DUPLEX RECEPTACLES (BOX OF 6)	-	-	-	5	X		
21	l	WORK SURFACE HEIGHT DUPLEX RECEPTACLE	4-5/16	1-7/8	2-1/2	3	X		
22	m	CABLE MGMT. POLE/TOP FEED MODULE	-	-	-	1/1	X		
23	n	CURVED FABRIC FINISH POST, 90 DEGREE	2	44	-	1	X		
24	-	CURVED FABRIC FINISH POST, 90 DEGREE	2	50	-	1	X		
25	-	CURVED FABRIC FINISH POST, 90 DEGREE	2	68	-	1	X		
26	-	STRAIGHT FABRIC FINISH POST, 180 DEGREE	2	44	-	1	X		
27	-	STRAIGHT FABRIC FINISH POST, 180 DEGREE	2	50	-	2	X		
28	-	FABRIC END OF RUN POST	2	44	-	3	X		
29	-	FABRIC END OF RUN POST	2	68	-	3	X		

FURNITURE & EQUIPMENT SCHEDULE - WS-4 TO WS-8									
NO.	ITEM NO.	DESCRIPTION	DIMENSIONS			NO. REQUIRED	U		
			W	L/H	D		in.	ft.	in.
1	A	PANEL, NON-POWERED RACEWAY	36	44	2	2	X		
2	B	PANEL, POWERED RACEWAY	24	68	2	3	X		
3	C	PANEL, NON-POWERED RACEWAY	36	68	2	3	X		
4	D	PANEL, POWERED RACEWAY	36	68	2	6	X		
5	E	PANEL, POWERED RACEWAY, NON-POWERED BELTLINE	36	68	2	2	X		
6	F	PANEL, POWERED RACEWAY, NON-POWERED BELTLINE	48	68	2	2	X		
7	1	LOW SHELF	36	9-3/4	13-3/4	6	X		
8	2	LOW SHELF	60	9-3/4	13-3/4	2	X		
9	3	ONE-TOUCH OPEN SHELF W/36" TASK LIGHT	36	13	15	4	X		
10	4	ONE-TOUCH OVERHEAD STORAGE UNIT W/60" TASKLIGHT	60	16	18	2	X		
11	a	CURVED WRAP-AROUND WORK SURFACE	36	-	24	2	X		
12	b	REGULAR WORK SURFACE W/GROMMETS	48	-	24	2	X		
13	c	REGULAR WORK SURFACE W/GROMMETS	60	-	24	2	X		
14	d	REGULAR WORK SURFACE W/GROMMETS	72	-	36	2	X		
15	e	WORK SURFACE SUPPORT PANEL, NON-HANDED	1-3/16	27-7/8	24	2	X		
16	f	PERSONAL STORAGE TOWER, SIDE BKS. FILE/FILE, LH AND RH	24	62-1/2	23	1/1	X		
17	g	MOBILE PEDESTAL DRAWER, BOX/BOX/FILE	15-3/8	27-3/4	24	2	X		
18	h	PENCIL DRAWER	18	1/5/68	19	2	X		
19	i	KEYBOARD TRAY, ERGONOMIC WRIST REST W/MOUSE PAD	28	5.3	12	2	X		
20	j	UNDER-COUNTER GRID W/TACKSTRIP & MAILBOX	-	-	-	2	X		
21	k	PROGRAMMABLE DUPLEX RECEPTACLES (BOX OF 6)	-	-	-	2	X		
22	l	WORK SURFACE HEIGHT DUPLEX RECEPTACLE	4-5/16	1-7/8	2-1/2	2	X		
23	m	CABLE MGMT. POLE/TOP FEED MODULE	-	-	-	1/1	X		
24	-	CURVED FABRIC FINISH POST, 90 DEGREE	2	68	-	3	X		
25	-	STRAIGHT FABRIC FINISH POST, 180 DEGREE	2	44	-	1	X		
26	-	STRAIGHT FABRIC FINISH POST, 180 DEGREE	2	68	-	1	X		
27	-	FABRIC END OF RUN POST	2	44	-	2	X		
28	-	FABRIC END OF RUN POST	2	68	-	2	X		

2 FURNITURE & EQUIPMENT SCHEDULE
SCALE: 1/4" = 1'-0"
A-8

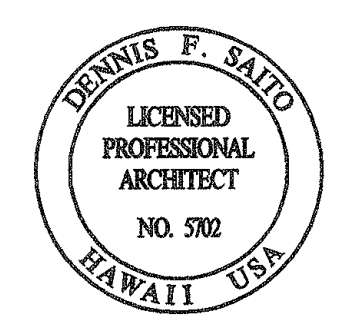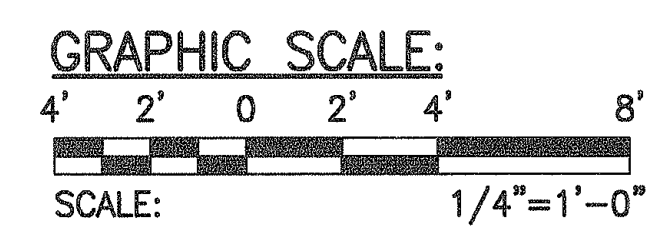

THIS WORK WAS PREPARED BY
ME OR UNDER MY SUPERVISION.
Dennis F. Saito
Signature 4/24/06

STATE OF HAWAII
DEPARTMENT OF TRANSPORTATION
HIGHWAYS DIVISION

DRAFTING RM WORK STATIONS LAYOUT,
ISOMETRIC VIEWS, FURNITURE & EQUIPMENT SCHEDULE

MAUI DISTRICT BASEYARD
REPAIR AND MAINTENANCE OF
BUILDINGS AND GROUNDS, PHASE 3
PROJECT NO. HWY-M-08-04M

SCALE: AS NOTED
DATE: MAY 2005

SHEET No. **A-8** OF **9** SHEETS