
FED. ROAD DIST. NO.	STATE	PROJ. NO.	FISCAL YEAR	SHEET NO.	TOTAL SHEETS
HAWAII	HAW.	HWY-M-03-21, PHASE 2	2022	28	46

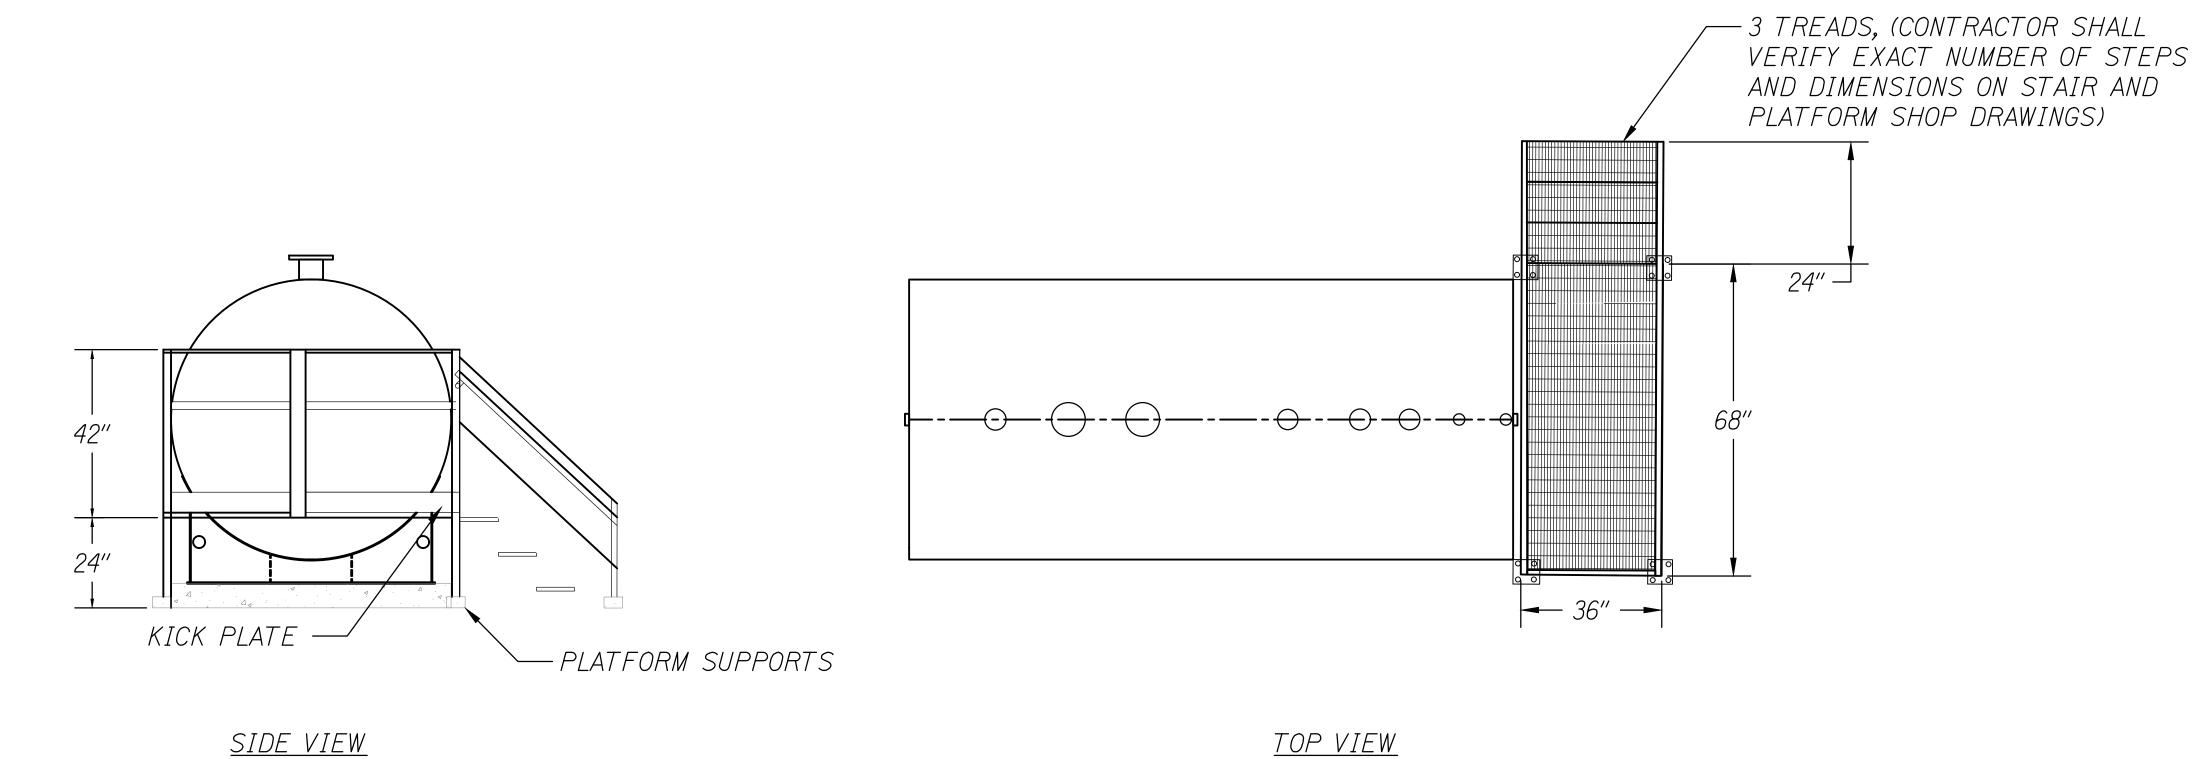

## <u>PLATFORM DESIGN DATA</u>

<u>MATERIAL</u>

ALL FRAMEWORK AND GRATING - 316 STAINLESS STEEL OR

### <u>HANDRAIL</u>

TOP RAIL, MID RAIL, AND ALL UPRIGHTS CONSTRUCTED OF 316 STAINLESS STEEL OR FRP. 1-1/2" SQUARE TUBING. FB 4"x1/2" KICK PLATE. KICK PLATE CLEARANCE 1/4" MAX. ABOVE GRATING.

### <u>WALKWAY:</u>

ALL GRATING AND TREADS ARE 1" THICK. MIN LIVE LOAD

CONSTRUCTION: WELDED OR BONDED, DEPENDING ON MATERIAL USED


### <u>FINISH</u>

UNCOATED 316 STAINLESS STEEL OR EPOXY COATED FRP

LADDER AND CATWALK DESIGN AND FABRICATION PER OSHA STANDARDS

# 2,000 GALLON STAIR AND PLATFORM DETAIL (GASOLINE) SCALE: NOT TO SCALE



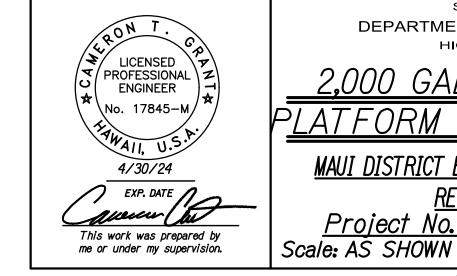

STATE OF HAWAII DEPARTMENT OF TRANSPORTATION HIGHWAYS DIVISION

2,000 GALLON STAIR AND P<u>LATFORM DETAIL (GASOLINE</u>)

MAUI DISTRICT BASEYARD OFFICE EXPANSION \$ RENOVATION, PART 2 Project No. HWY-M-03-21, Phase 2

SHEET No. M505 OF 15 SHEETS

Date: JULY 2022