



FED. ROAD DIST. NO.	STATE	PROJ. NO.	FISCAL YEAR	SHEET NO.	TOTAL SHEETS
HAWAII	HAW.	HWY-M-03-22M	2022	14	15

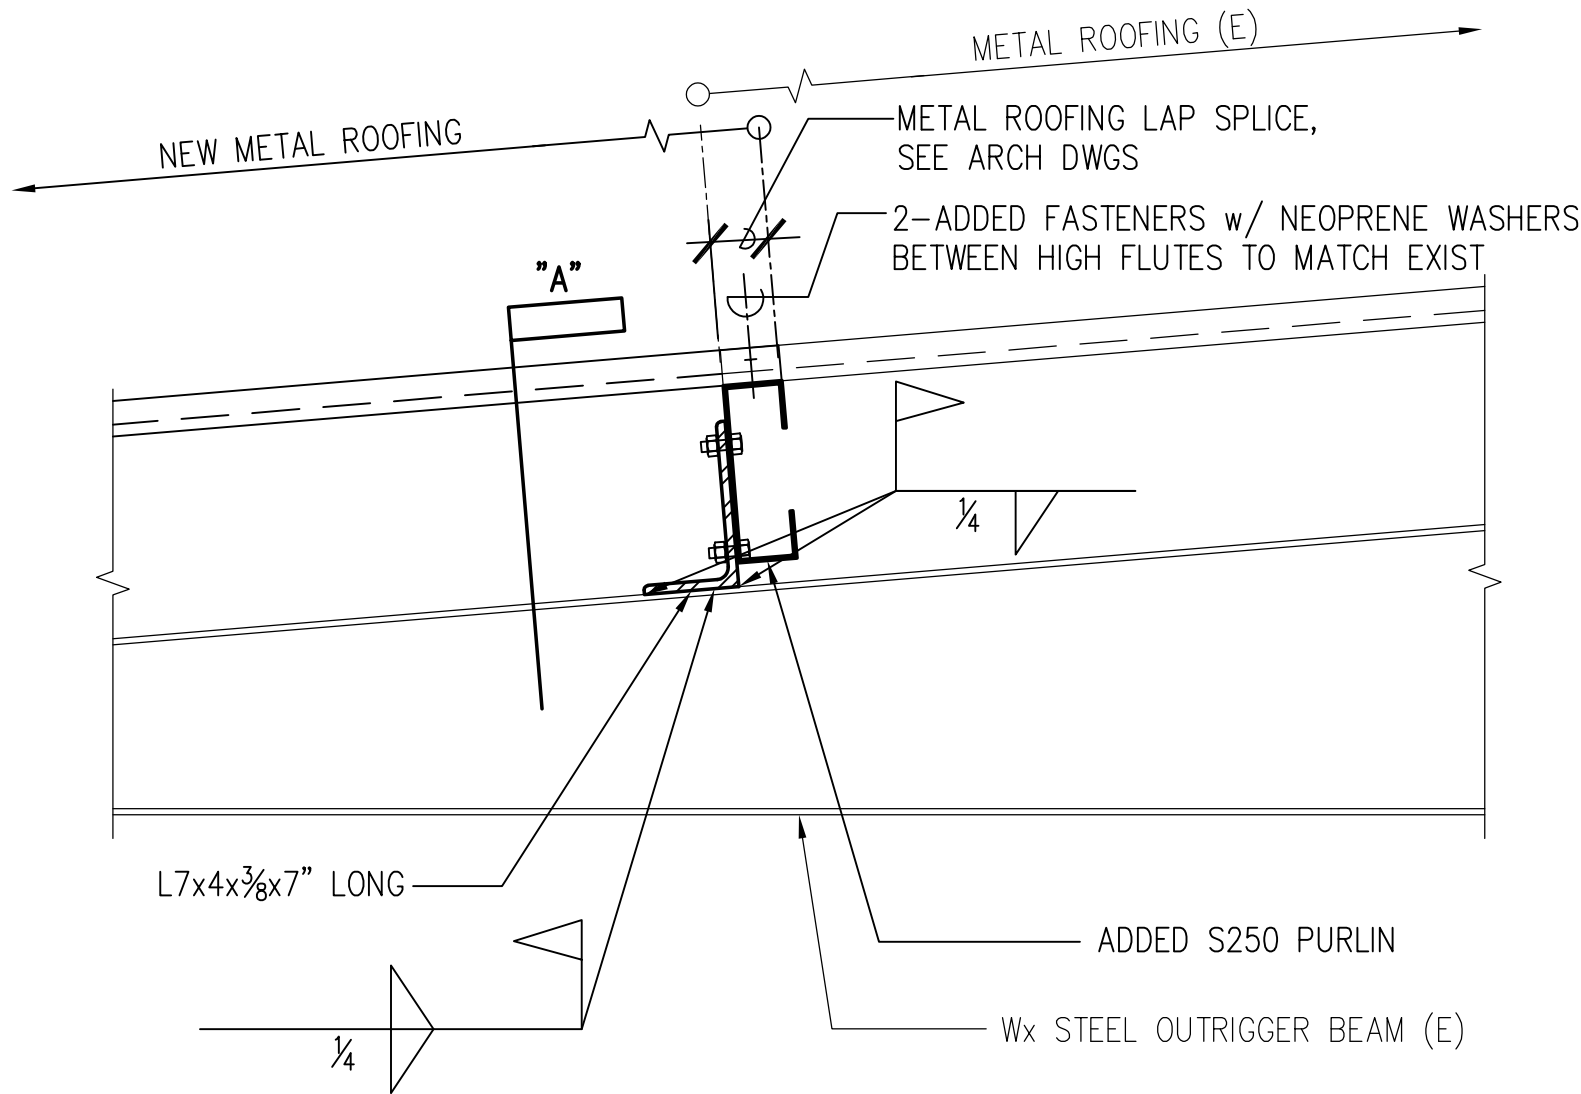


1
S-6

DETAIL
SCALE: 1 1/2"=1'-0"

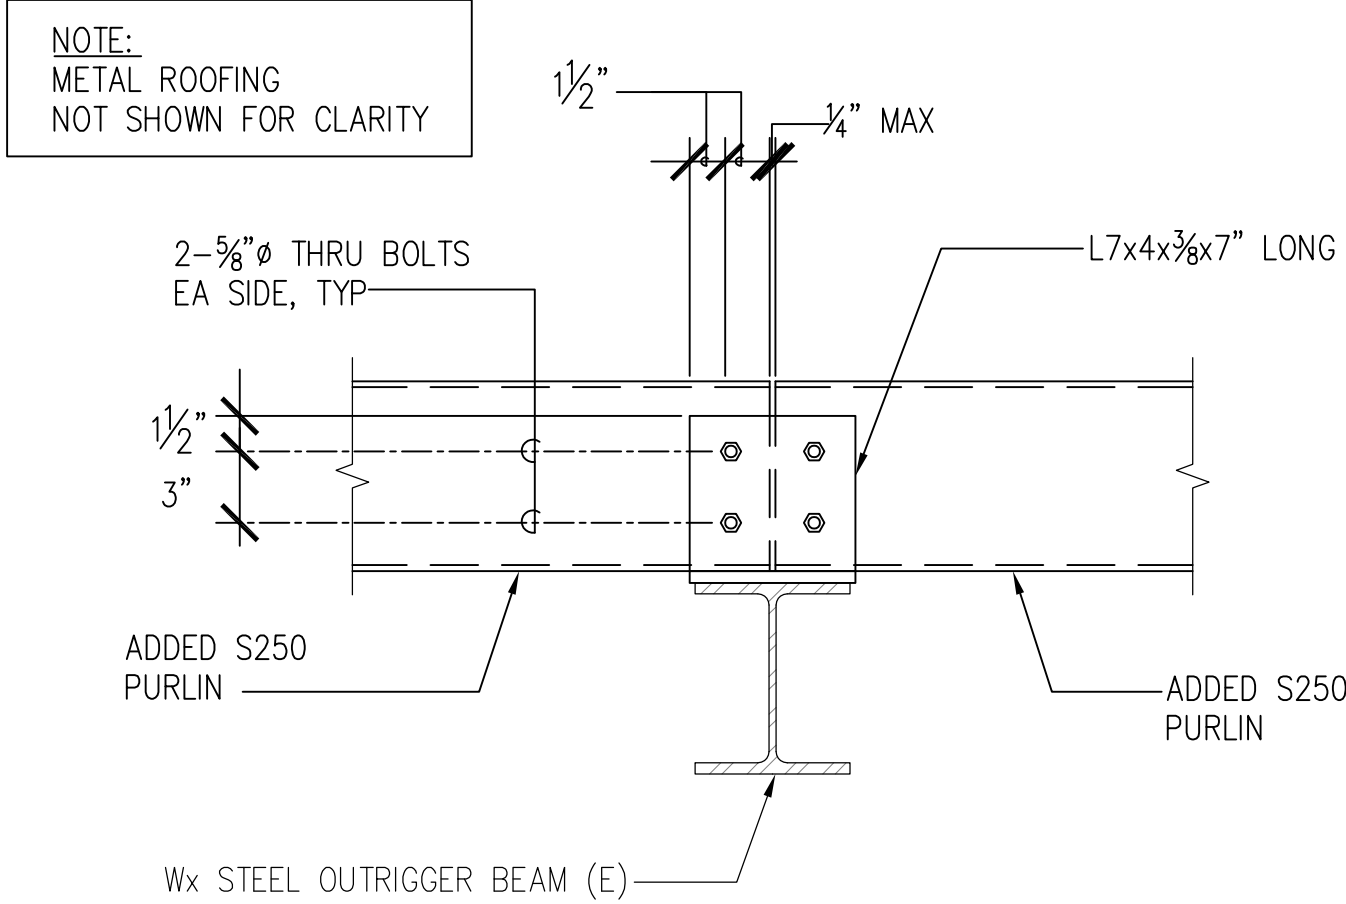


2
S-6

SECTION
SCALE: 1 1/2"=1'-0"

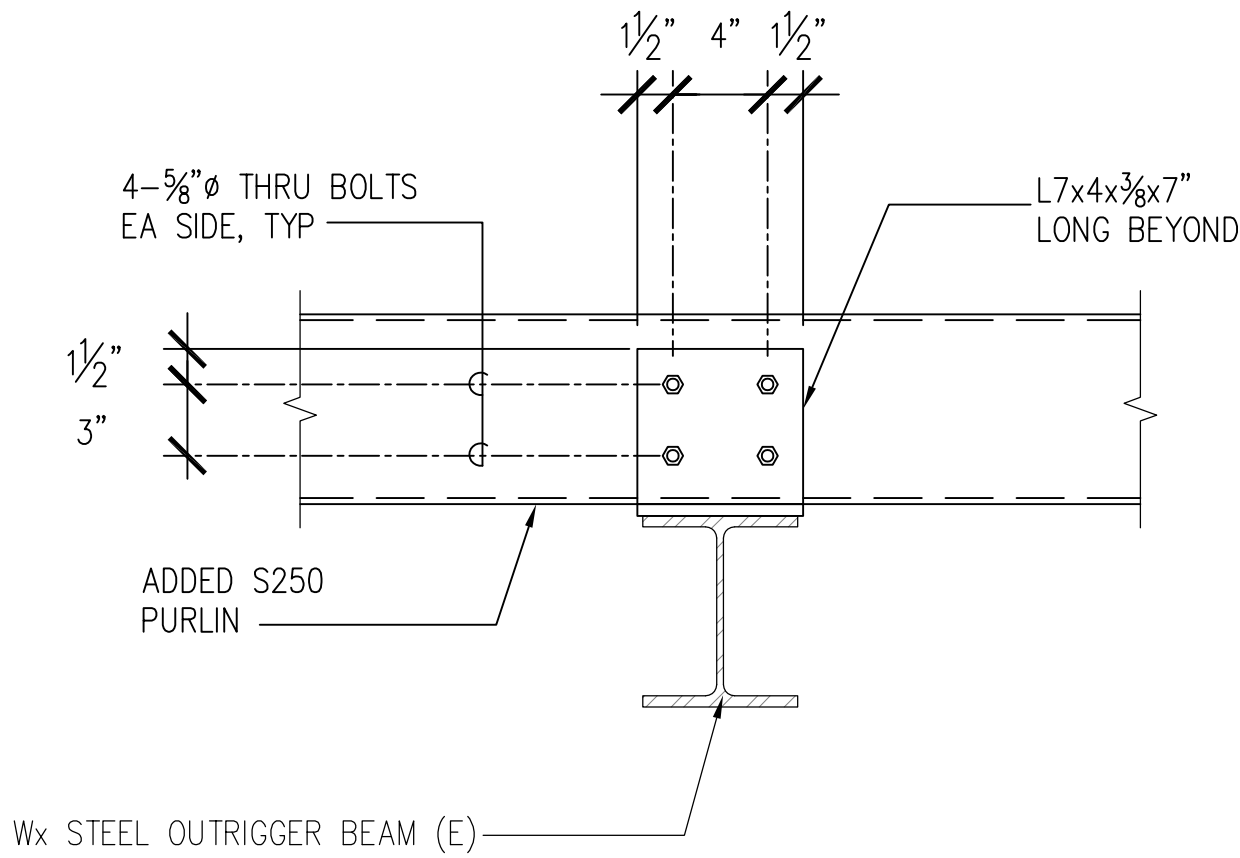


3
S-6

SECTION
SCALE: 1 1/2"=1'-0"

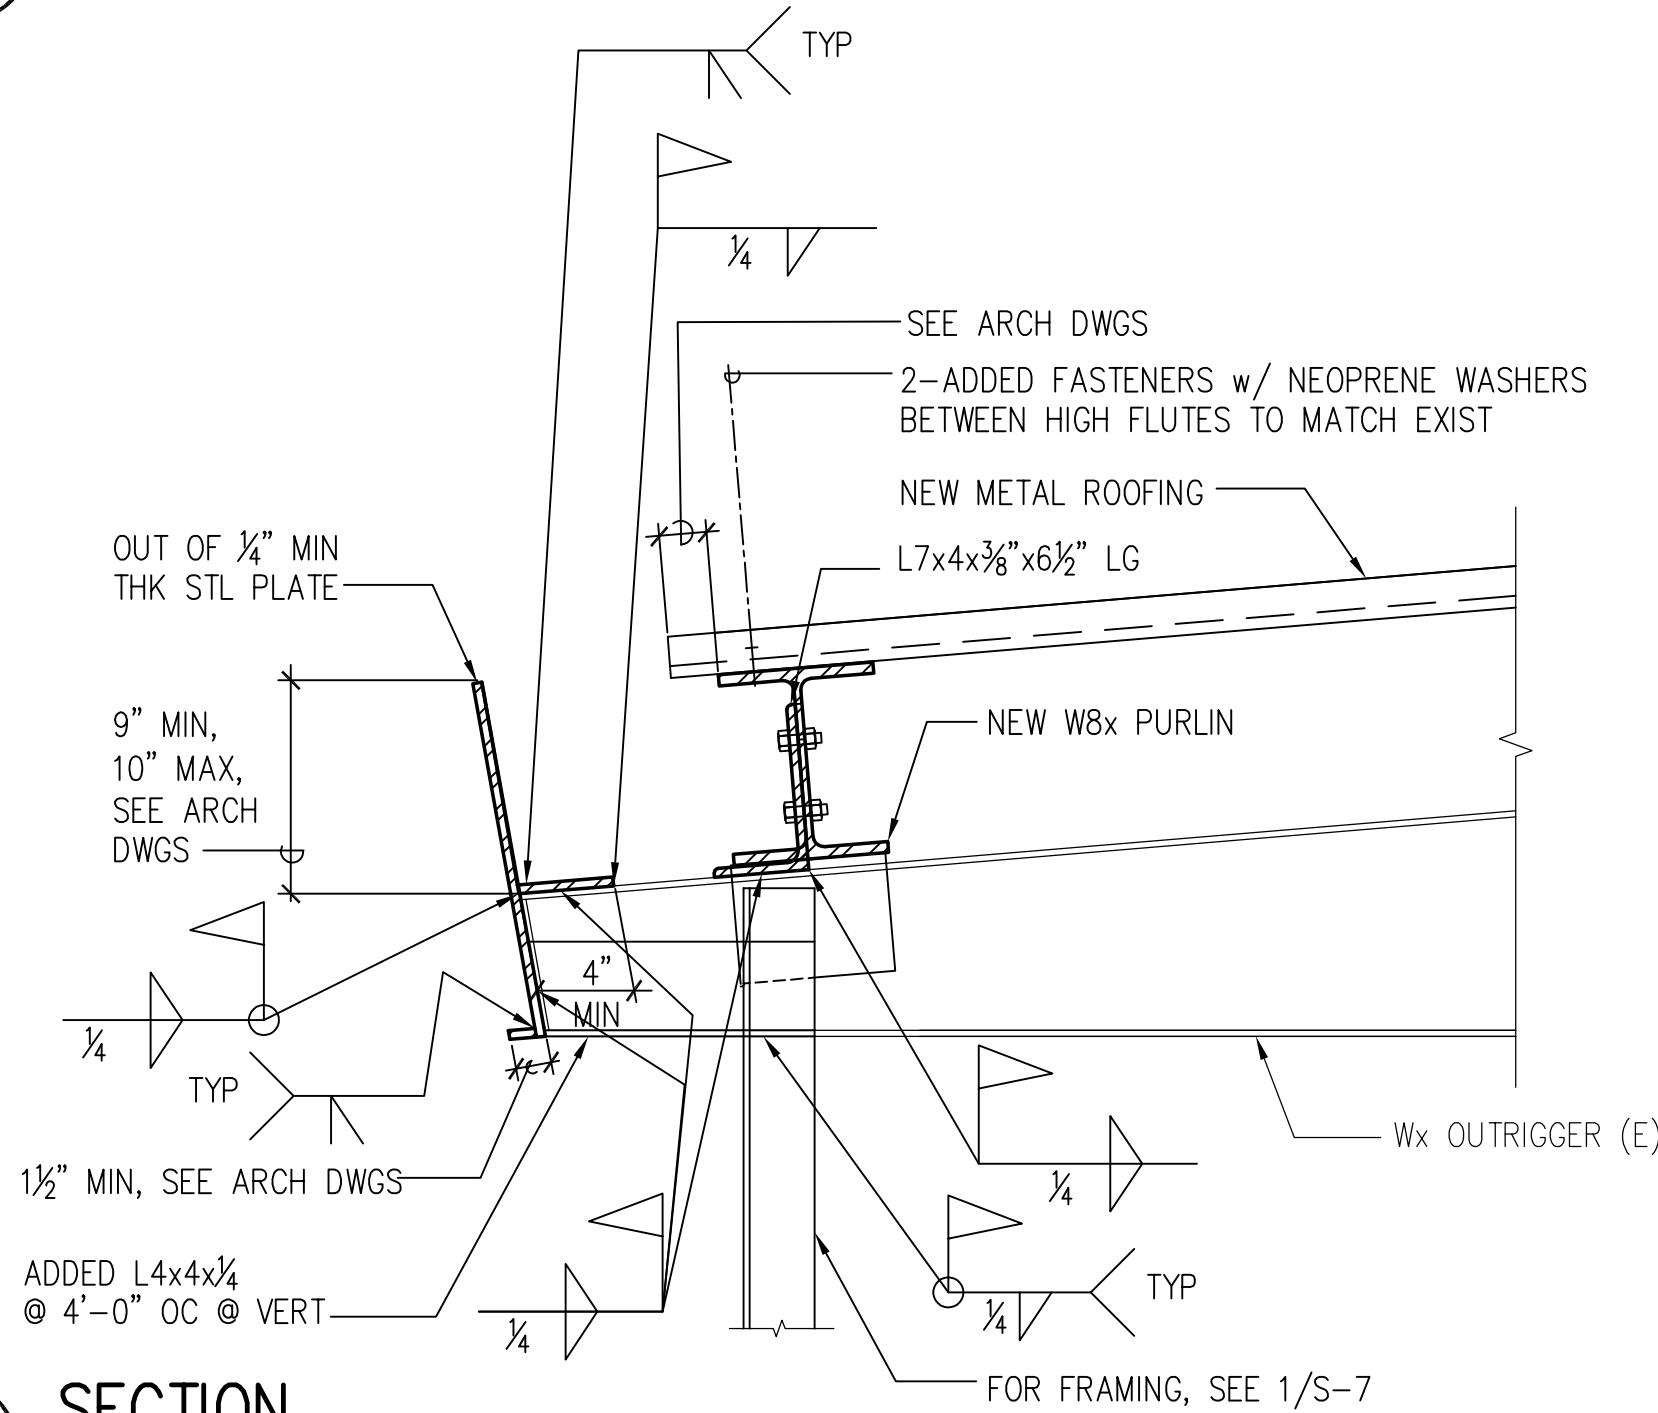


4
S-6

SECTION
SCALE: 1 1/2"=1'-0"

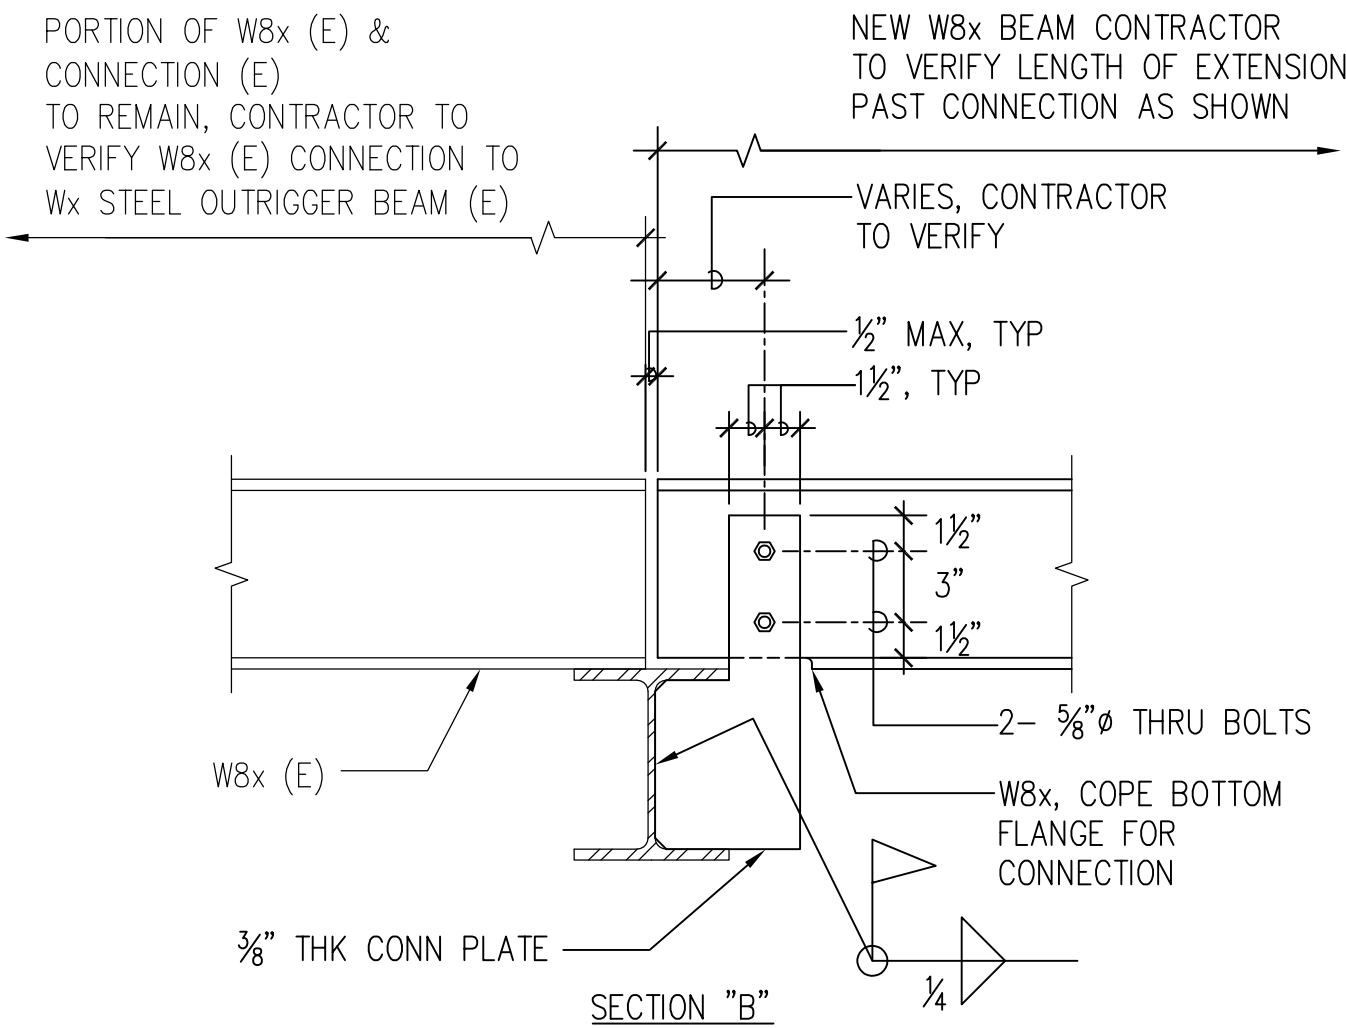


5
S-6

SECTION
SCALE: 1 1/2"=1'-0"

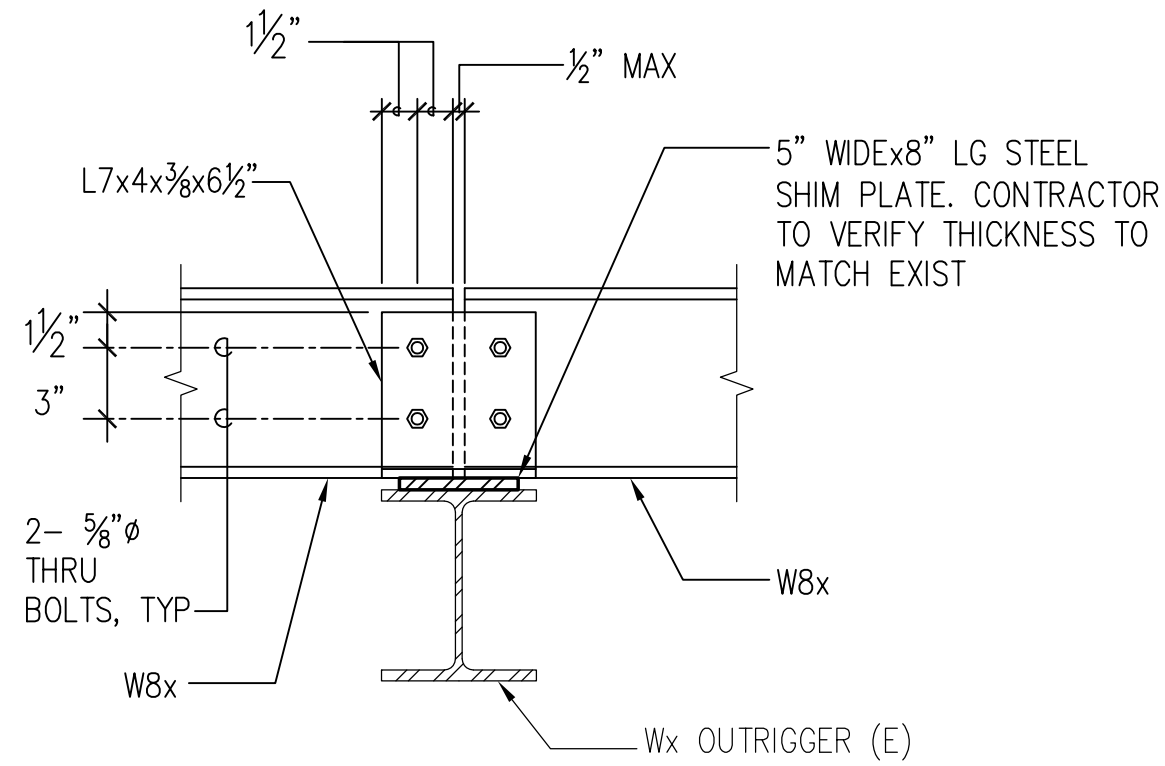

6
S-6


SECTION
SCALE: 1 1/2"=1'-0"

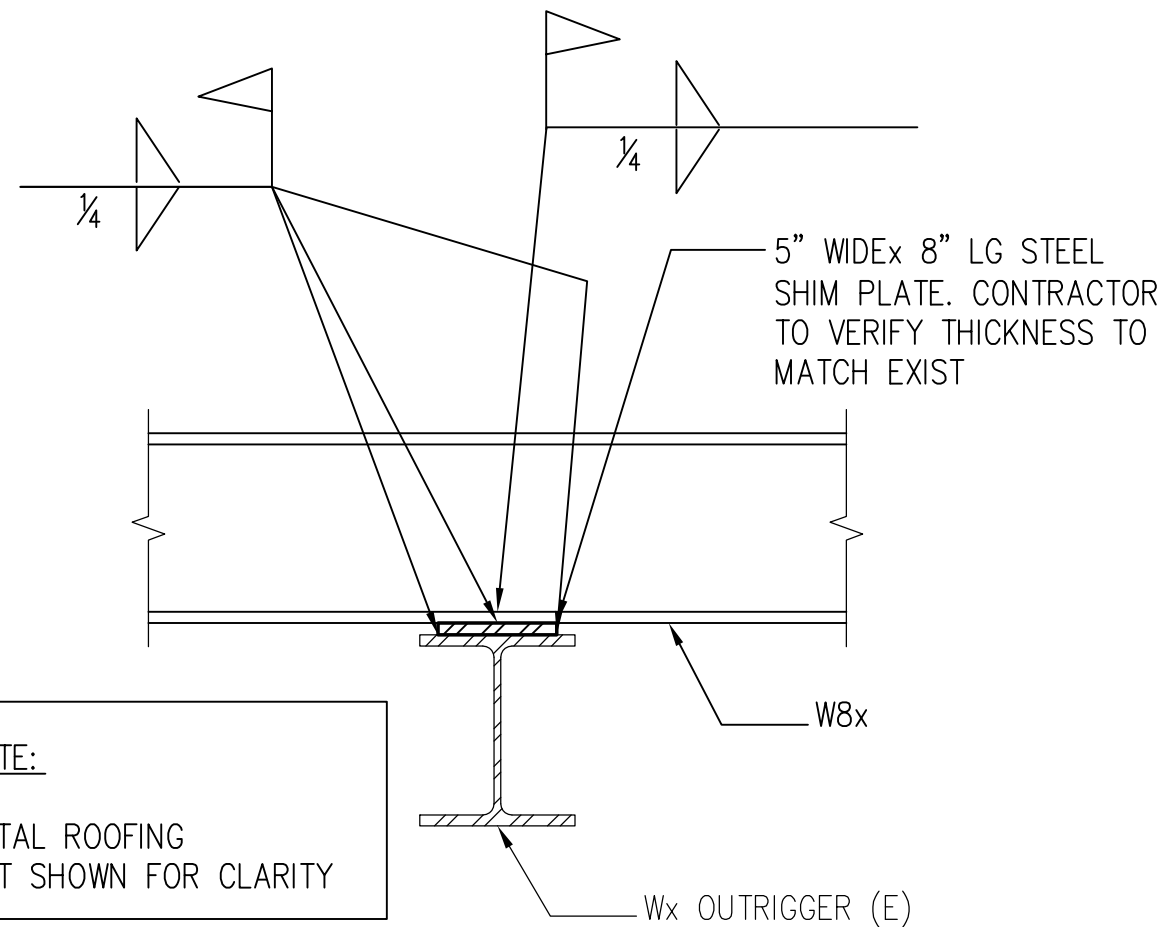

7
S-6


SECTION
SCALE: 1 1/2"=1'-0"

NOTE:
METAL ROOFING
NOT SHOWN FOR CLARITY

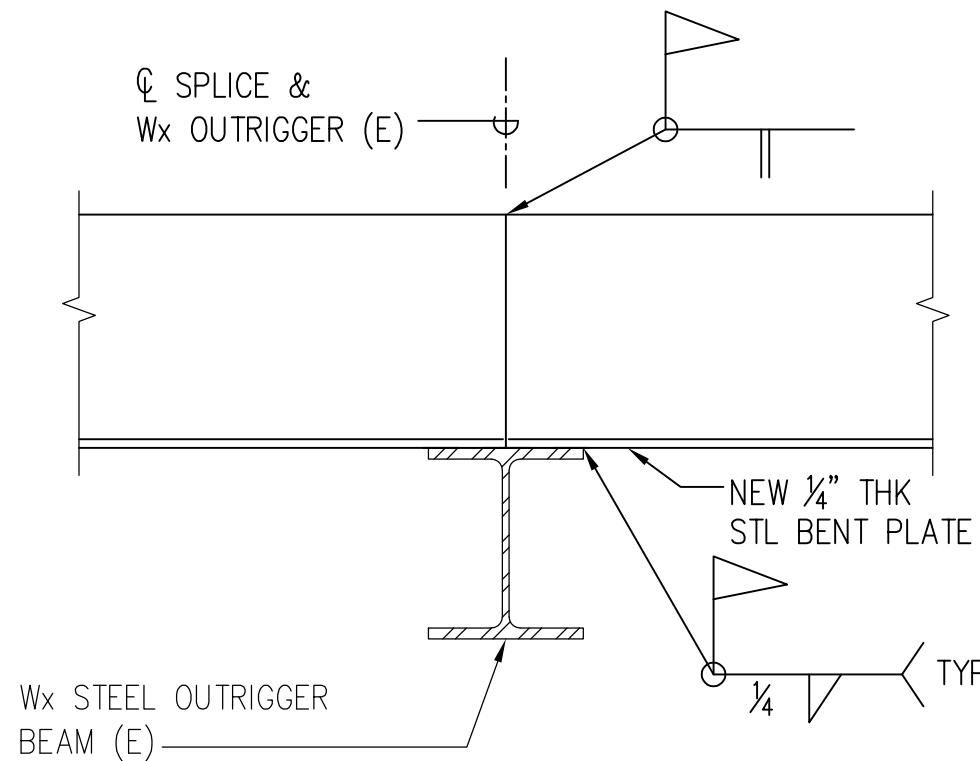

8
S-6

SECTION
SCALE: 1 1/2"=1'-0"

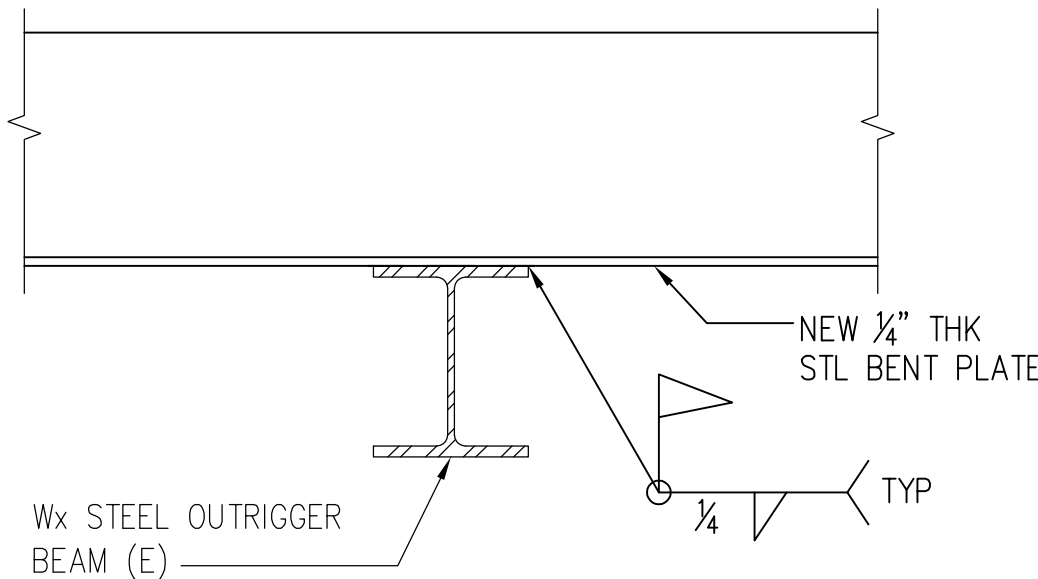

9
S-6

SECTION
SCALE: 1 1/2"=1'-0"

STATE OF HAWAII
DEPARTMENT OF TRANSPORTATION
HIGHWAYS DIVISION

DETAILS

MAUI DISTRICT ADMINISTRATION
BUILDING ROOF REPAIR
PROJECT NO. HWY-M-03-22M

SCALE: AS SHOWN Date: 08/31/2021
SHEET NO. S-6 OF 15 SHEETS