

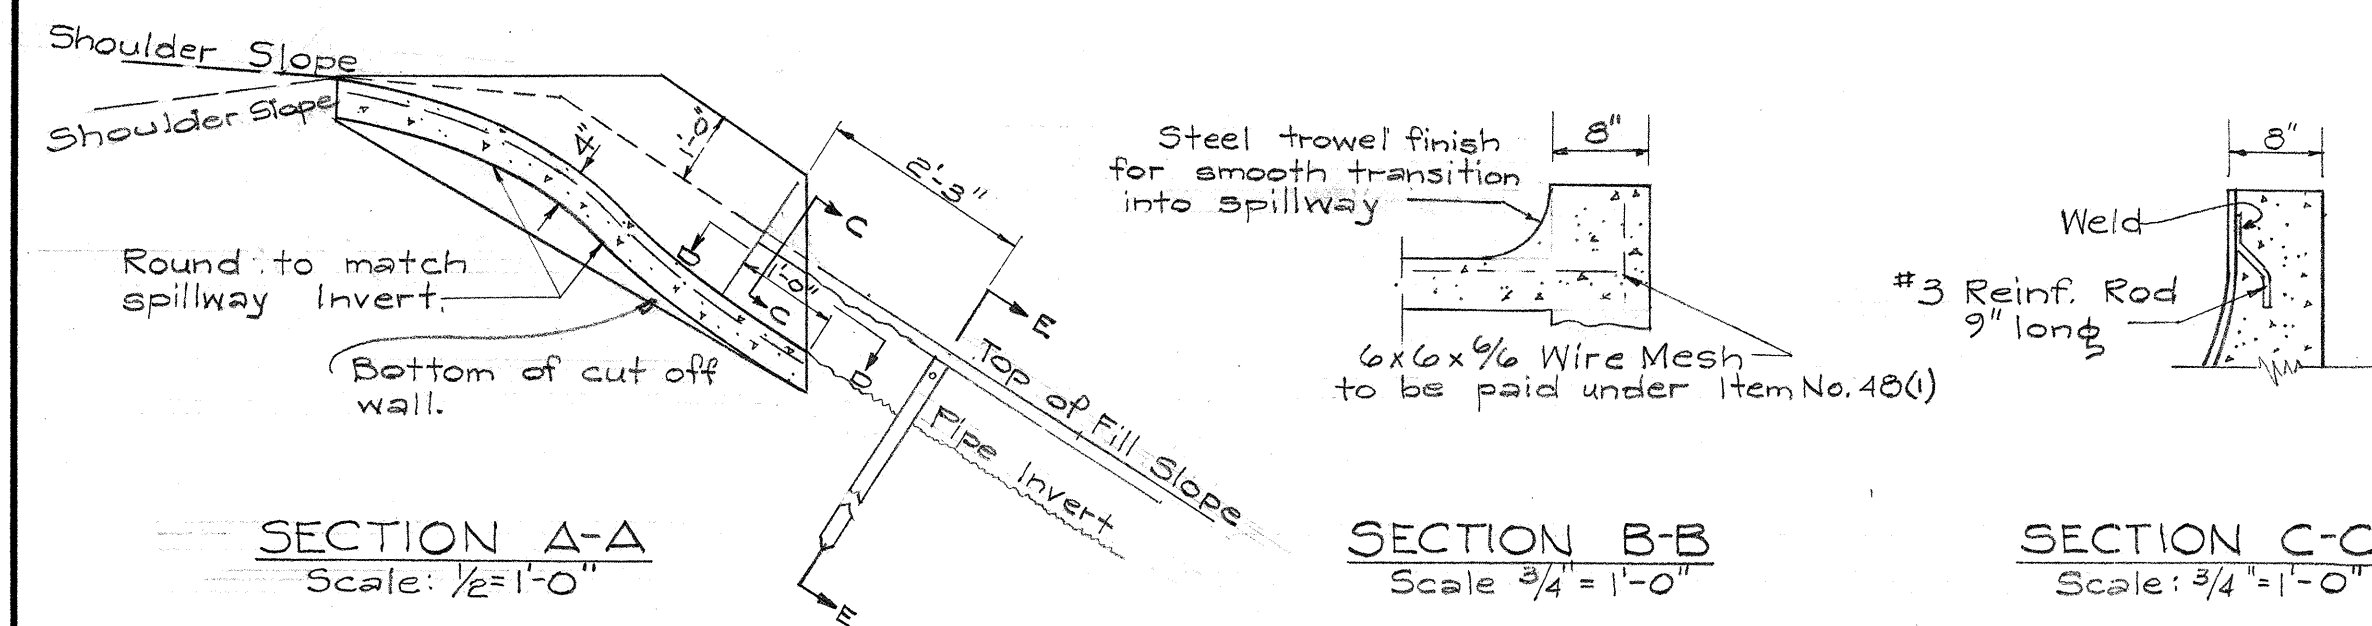
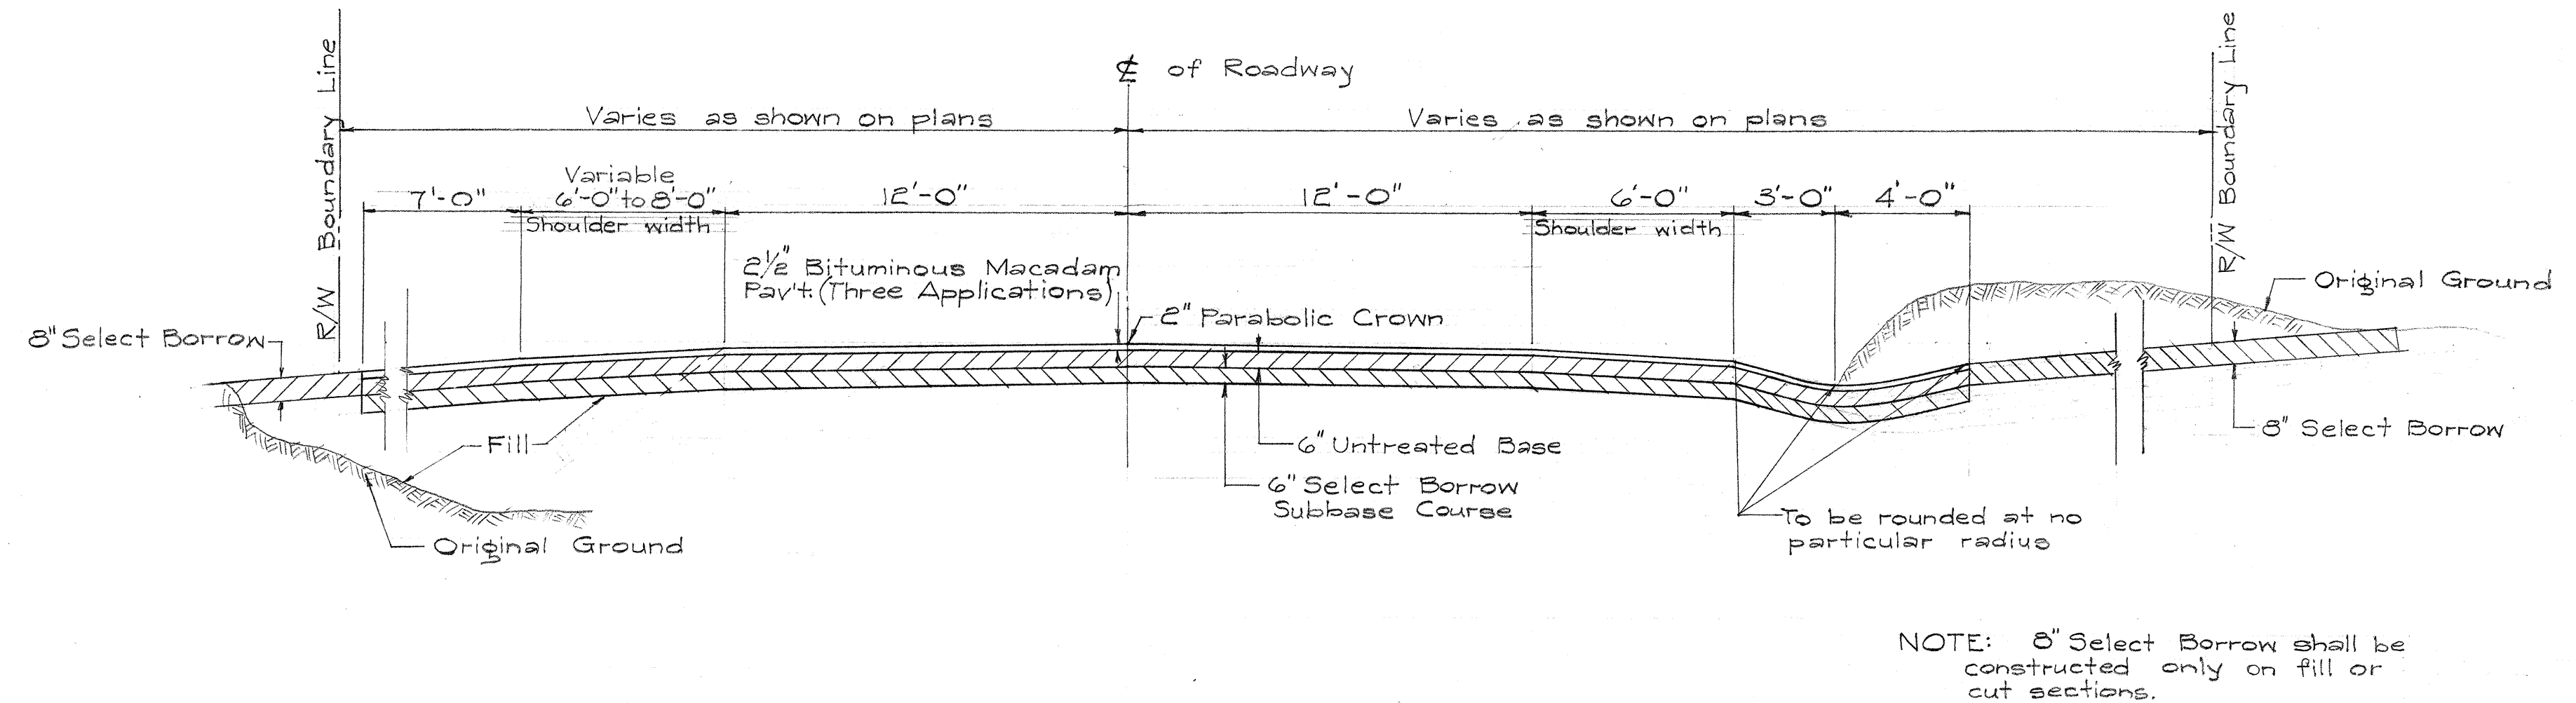
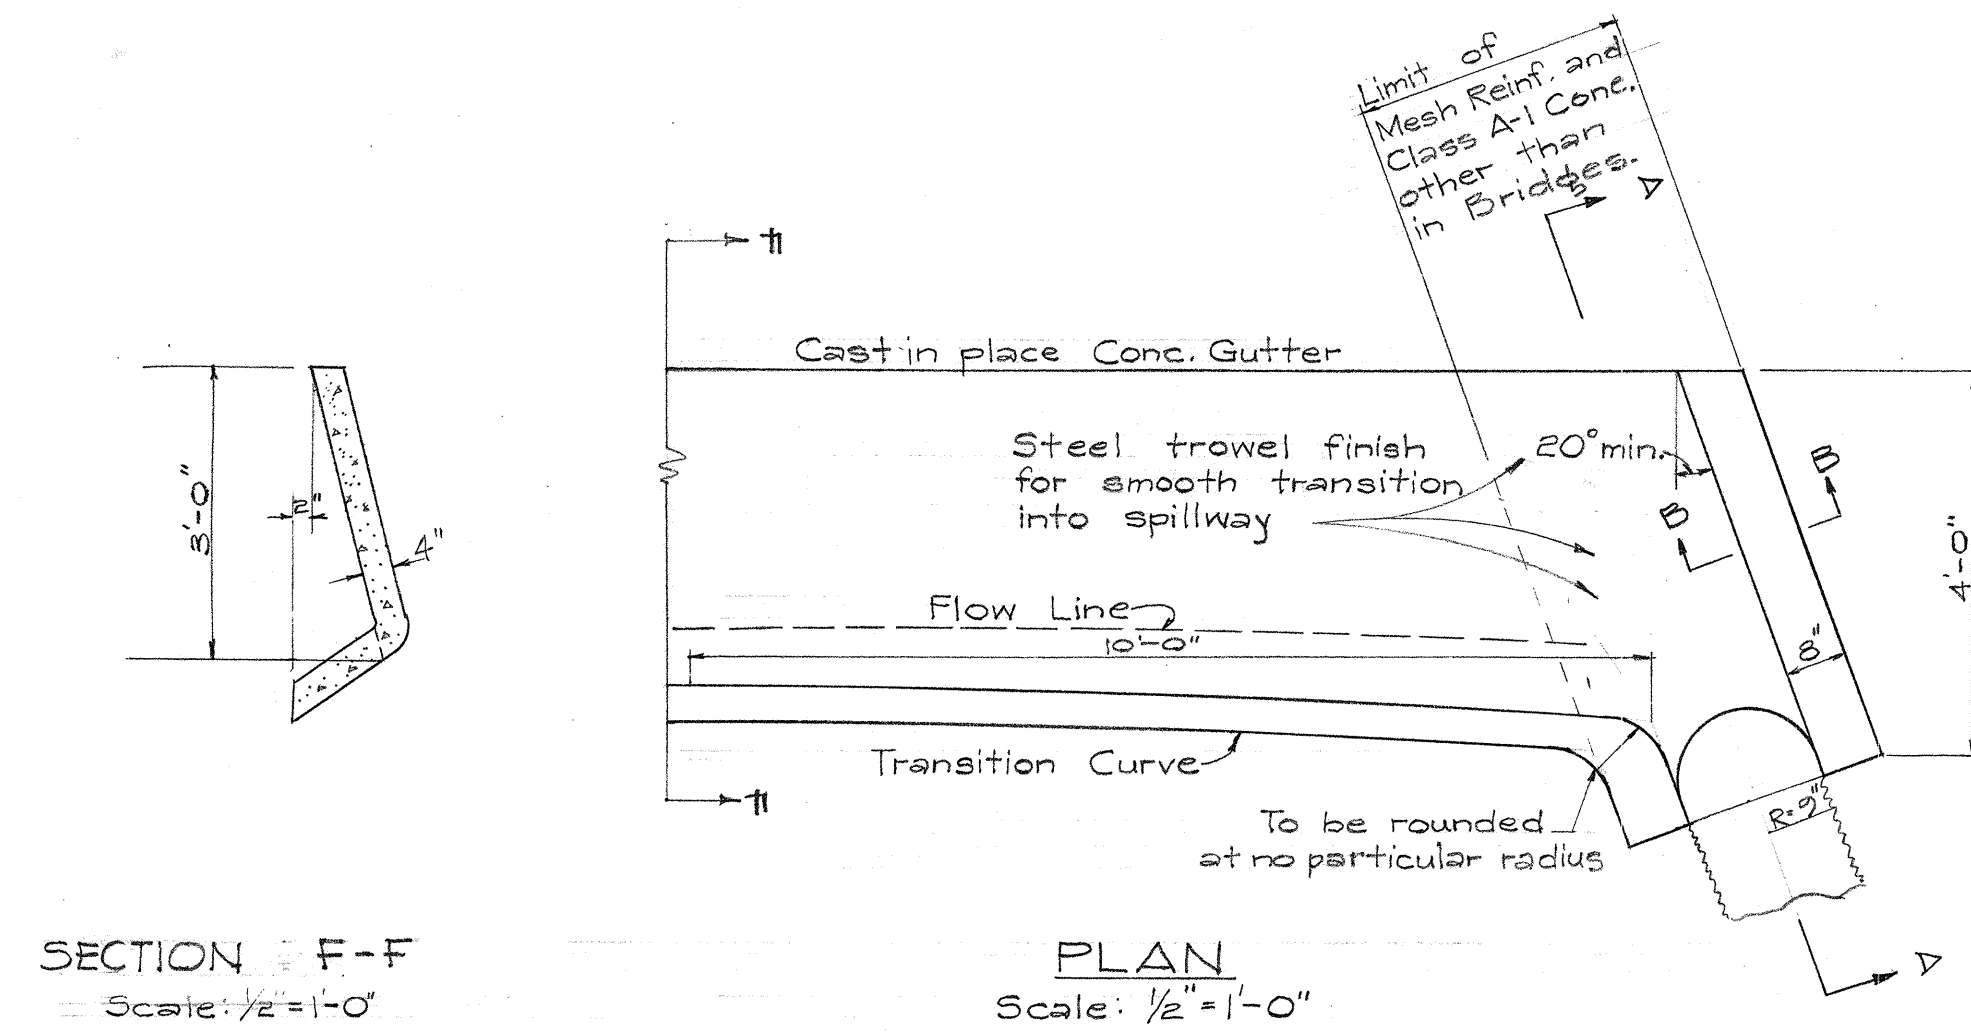
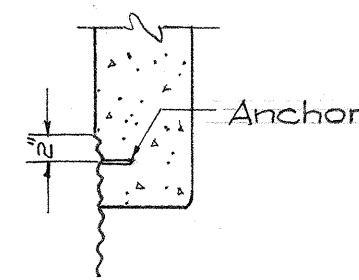


Note: Anchor shall be installed wherever GCM Spillway is embedded in Conc.

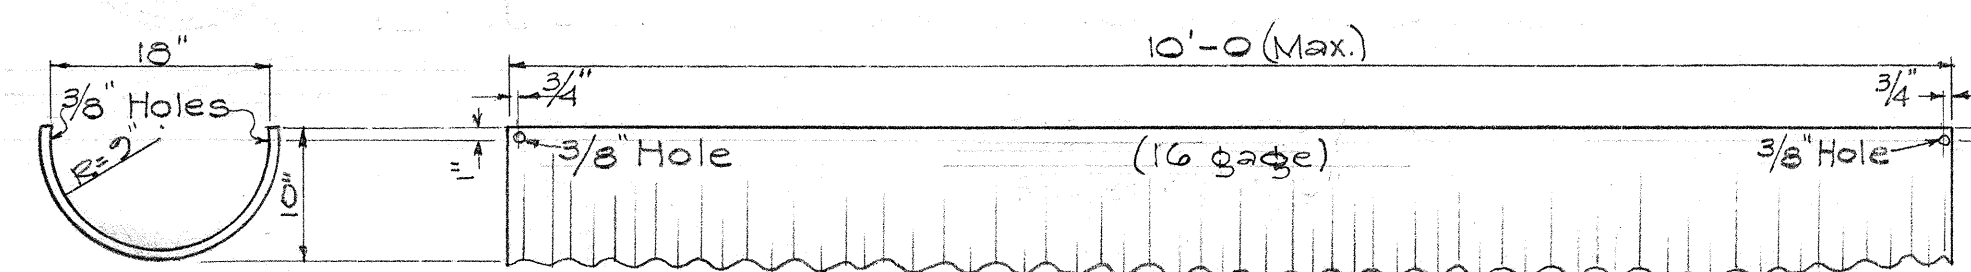


SECTION D-D
Scale: $\frac{3}{4}'' = 1'-0''$


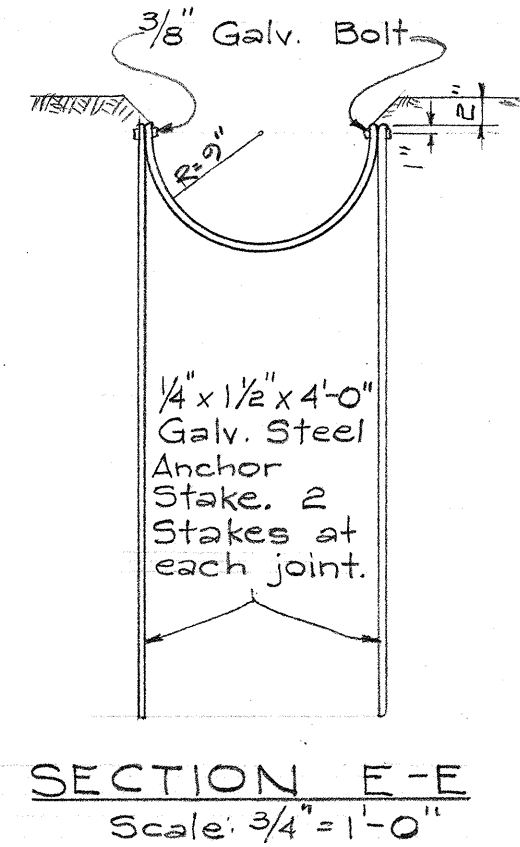


NOTE: For Location of C.G.M. Spillway, See Summary on Plan and Profile Sheets.

18" C.G.M. SPILLWAY
Scale: $\frac{3}{4}'' = 1'-0''$

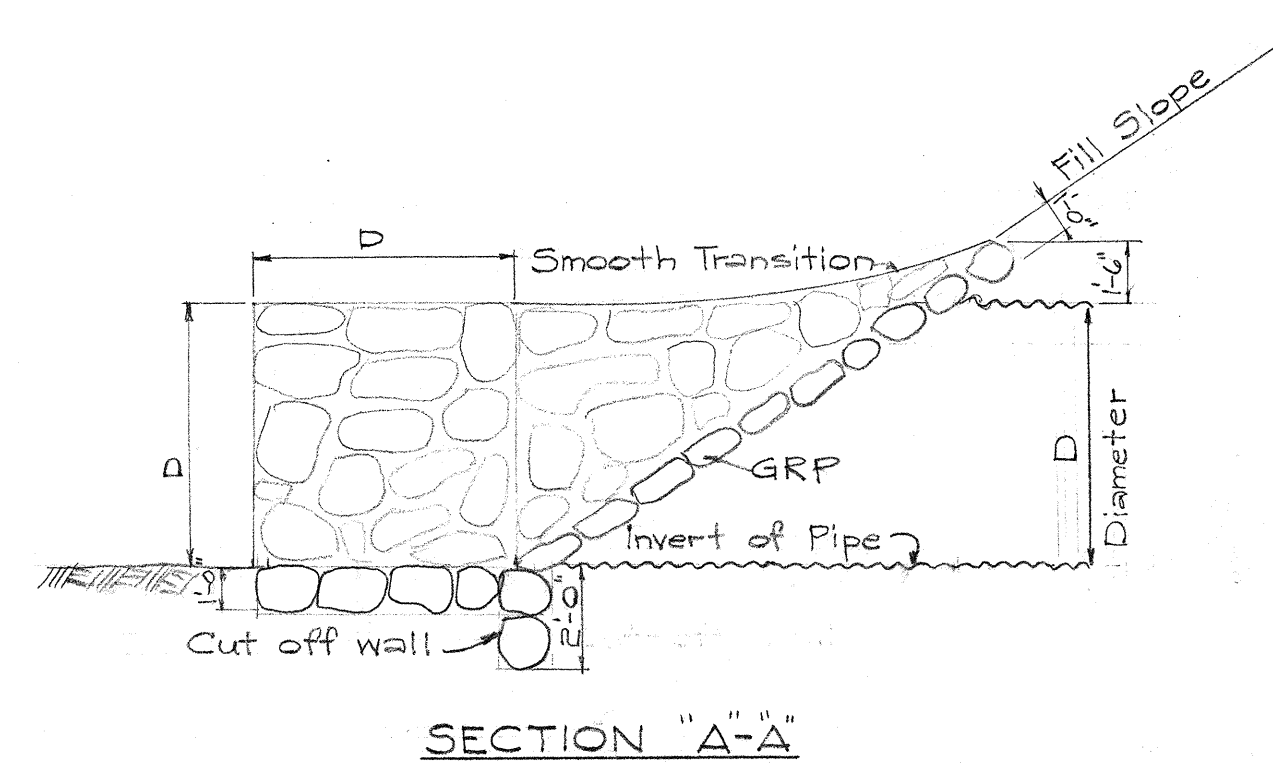

TYPICAL SECTION
INTAKE & DISCHARGE FOR 34" to 60"
CORR. GALV. METAL PIPE CULVERT
Not to Scale

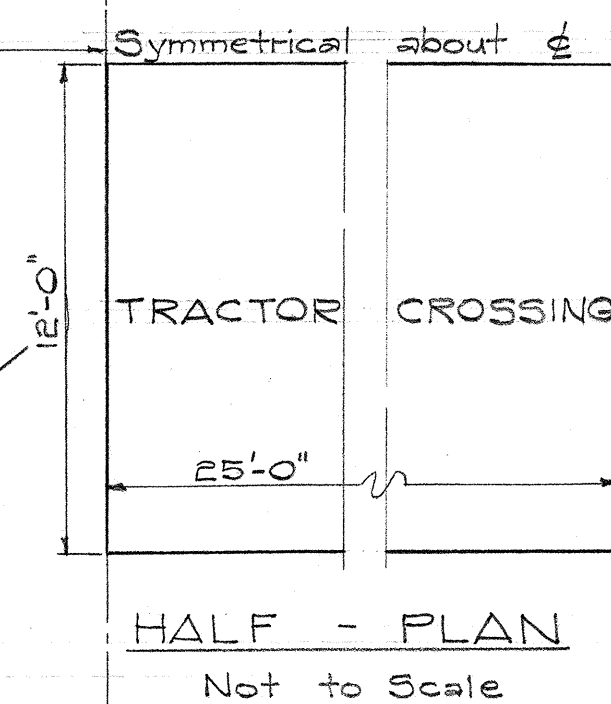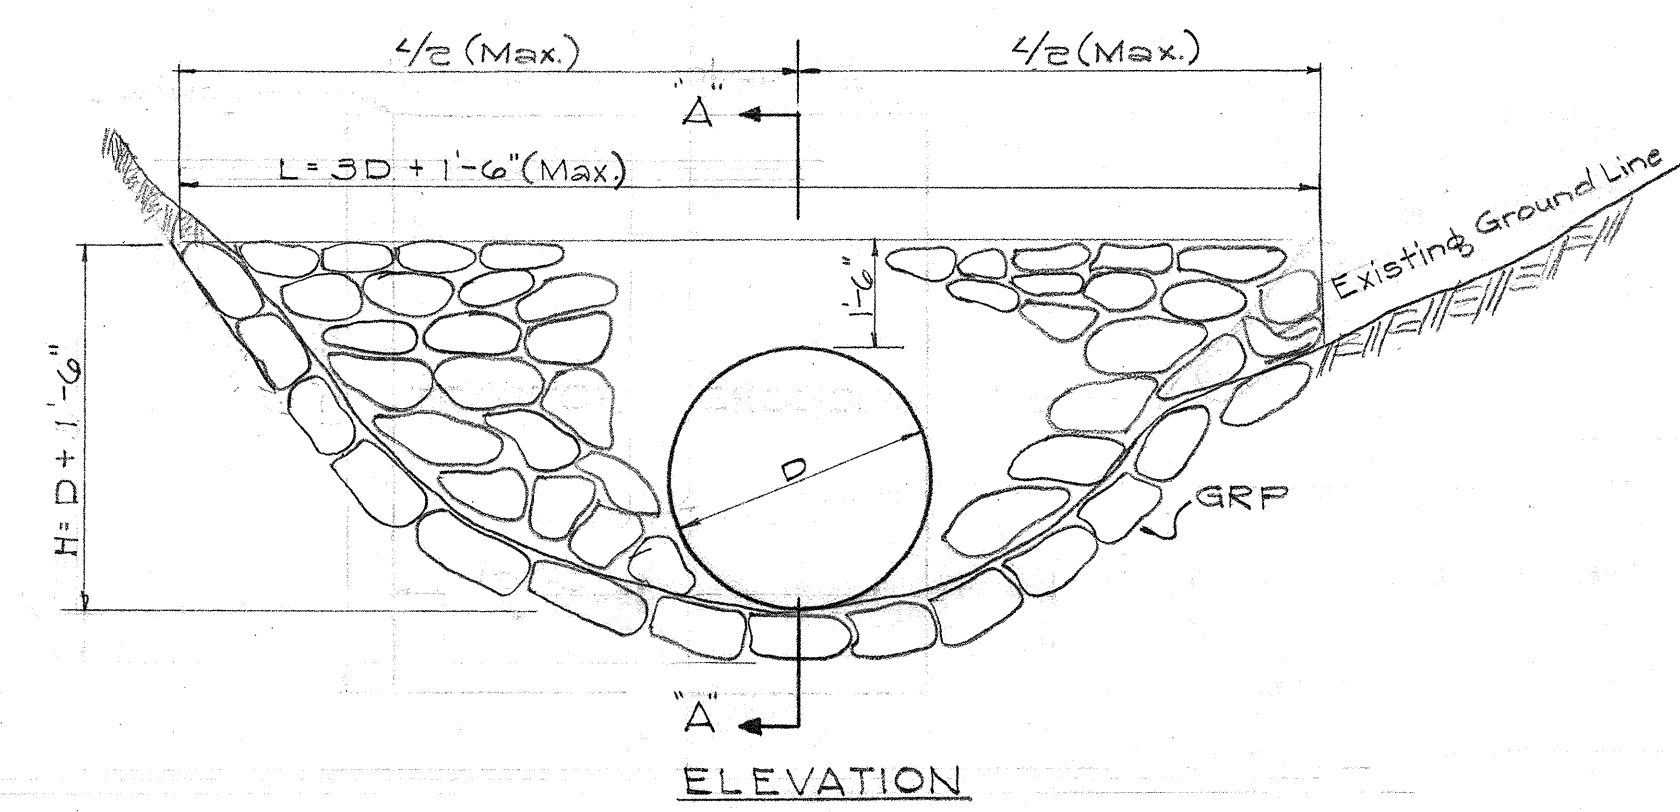

HAWAII STATE HIGHWAY DEPARTMENT
STATE OF HAWAII
TYPICAL DETAILS
KAUMALAPAU HIGHWAY
PROJECT NO. SO440(1)
Scales As Noted Aug. 1957