



FED. ROAD DIST. NO.	STATE	PROJ. NO.	FISCAL YEAR	SHEET NO.	TOTAL SHEETS
HAWAII	HAW.	440A-0173	1974	10	10

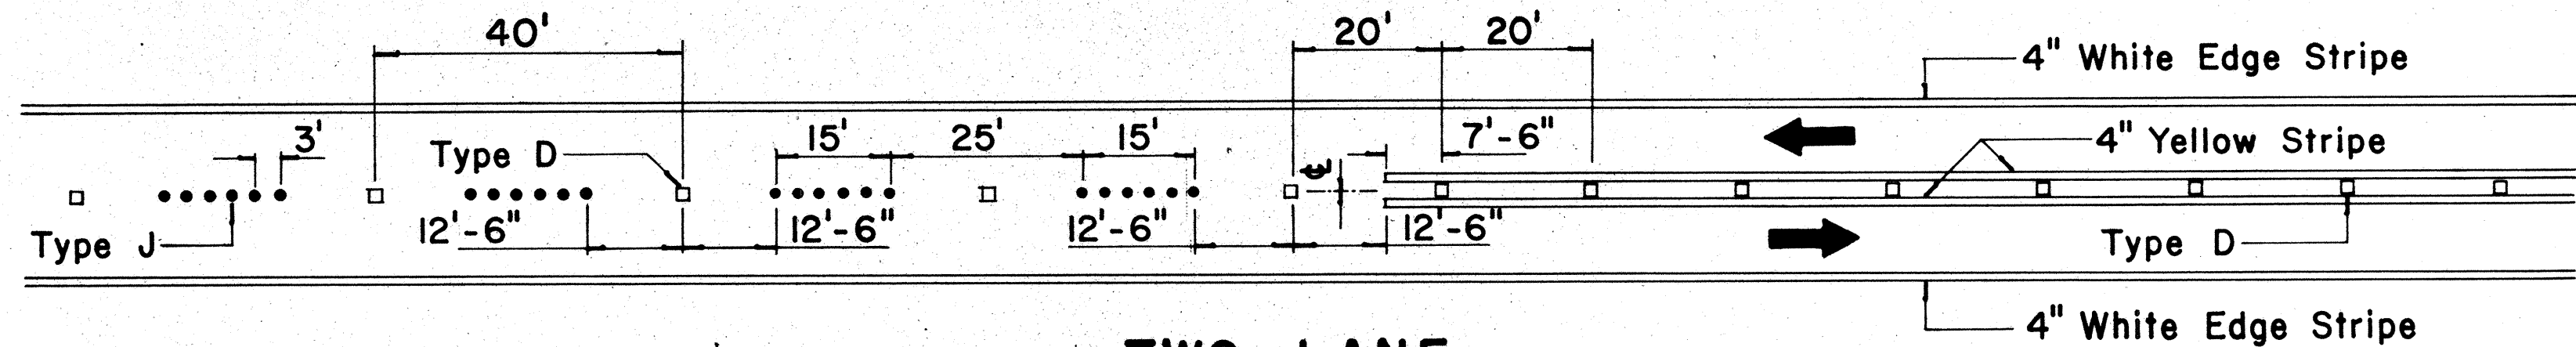


**TWO - LANE
PASSING PERMITTED AND PASSING PROHIBITED**

TWO - LANE

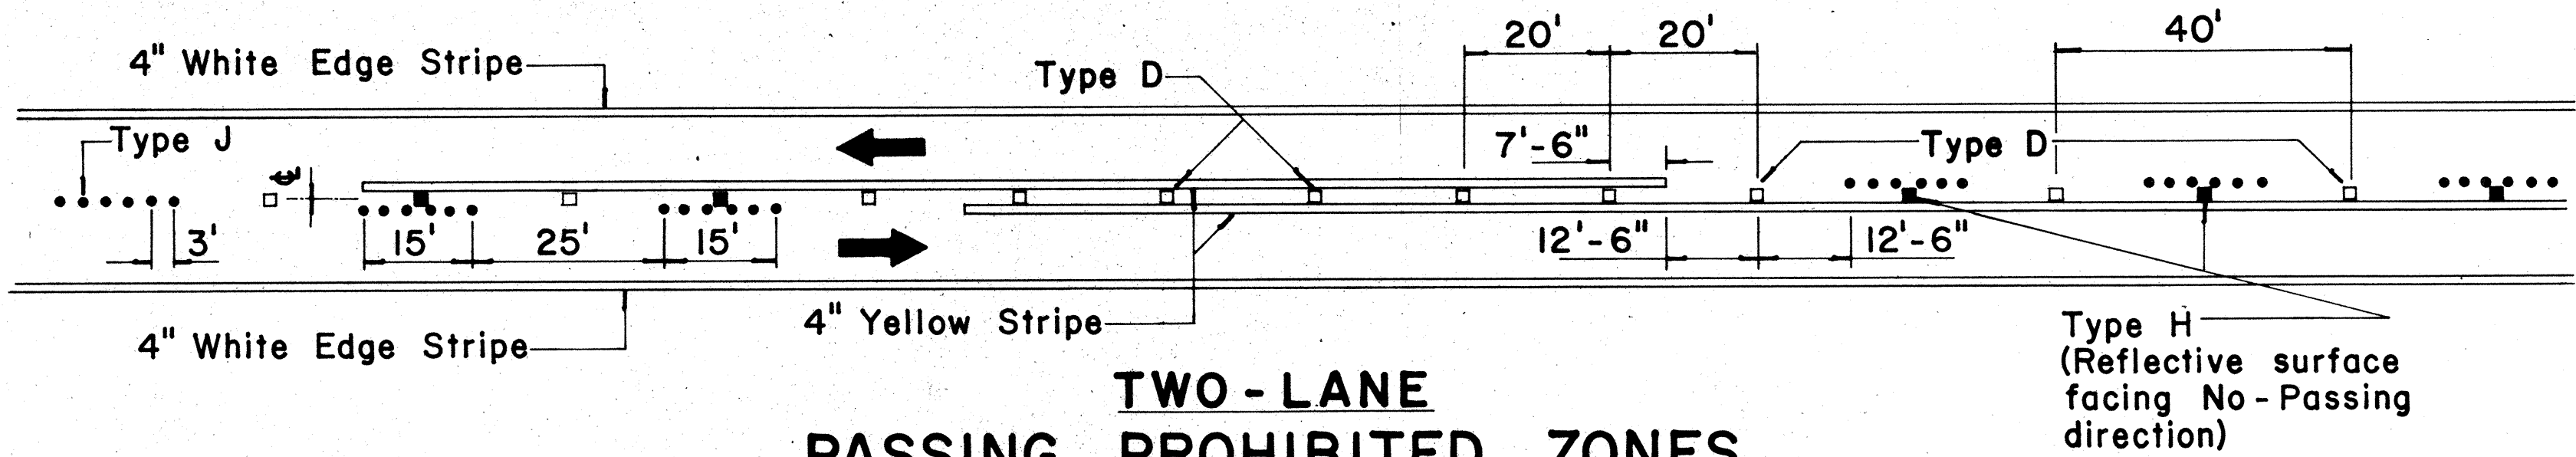


**TWO - LANE
PASSING PROHIBITED ZONES**

MULTI - LANE

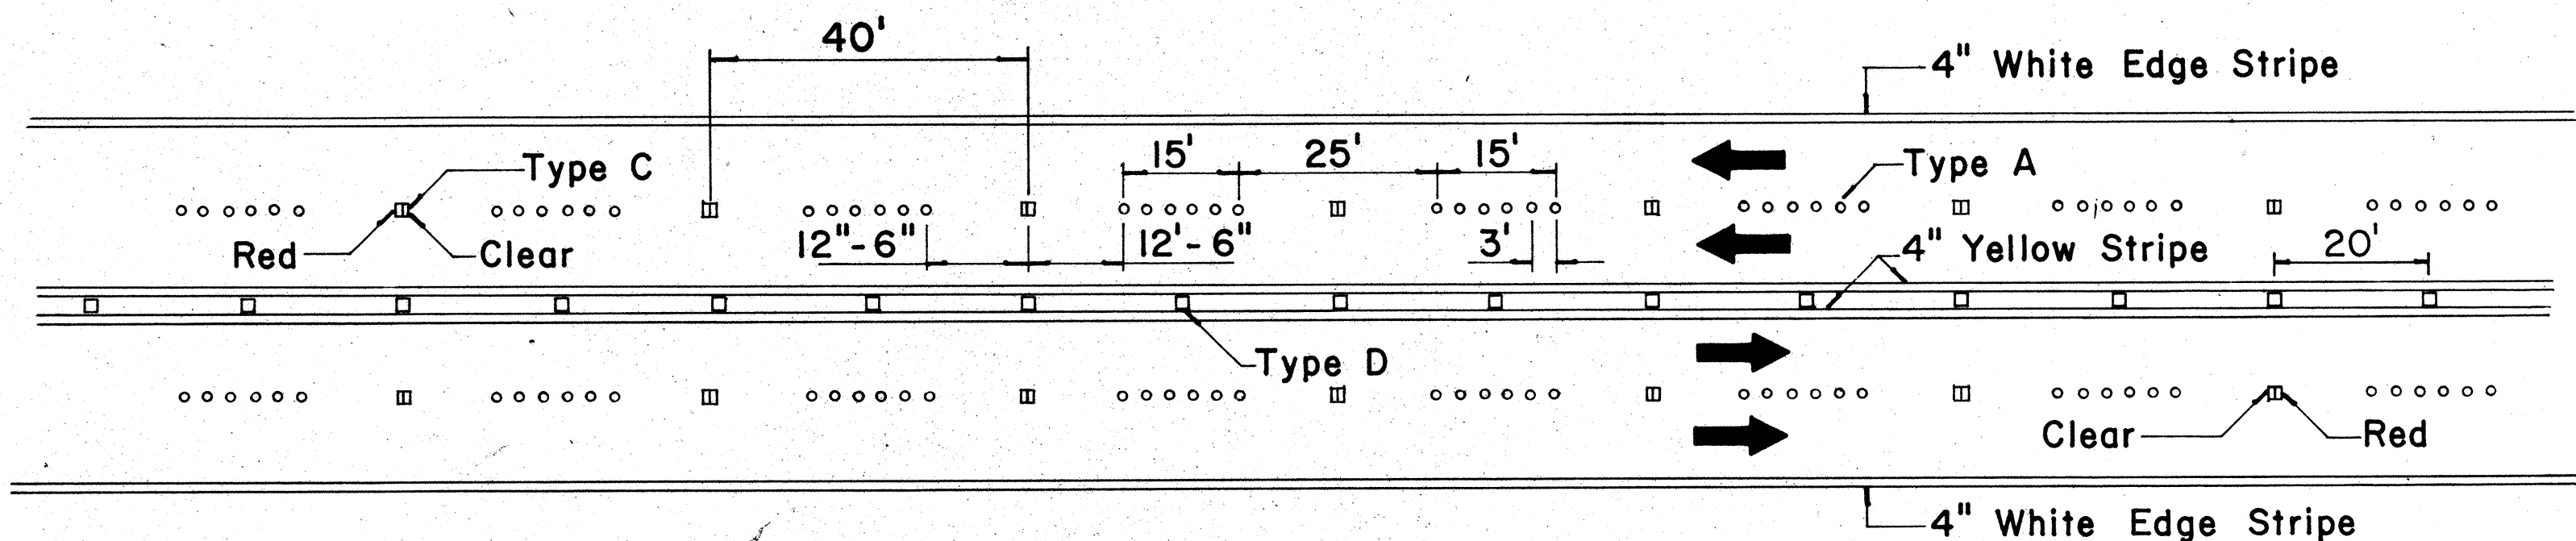


**MULTI - LANE
LANE LINES AND CENTER LINE**

**DIVIDED HIGHWAY
AND
FREEWAY**

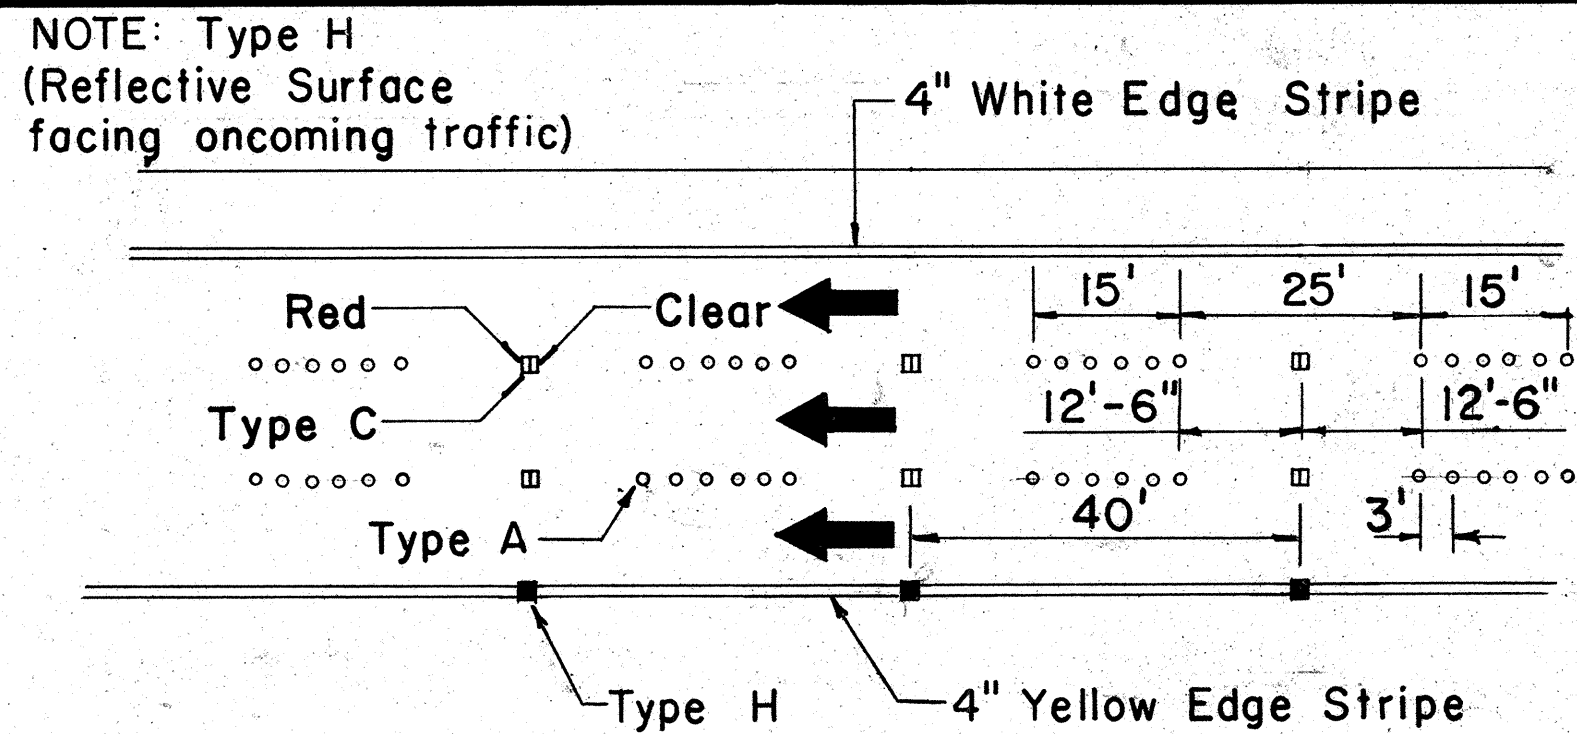


DIVIDED HIGHWAY LANE LINES

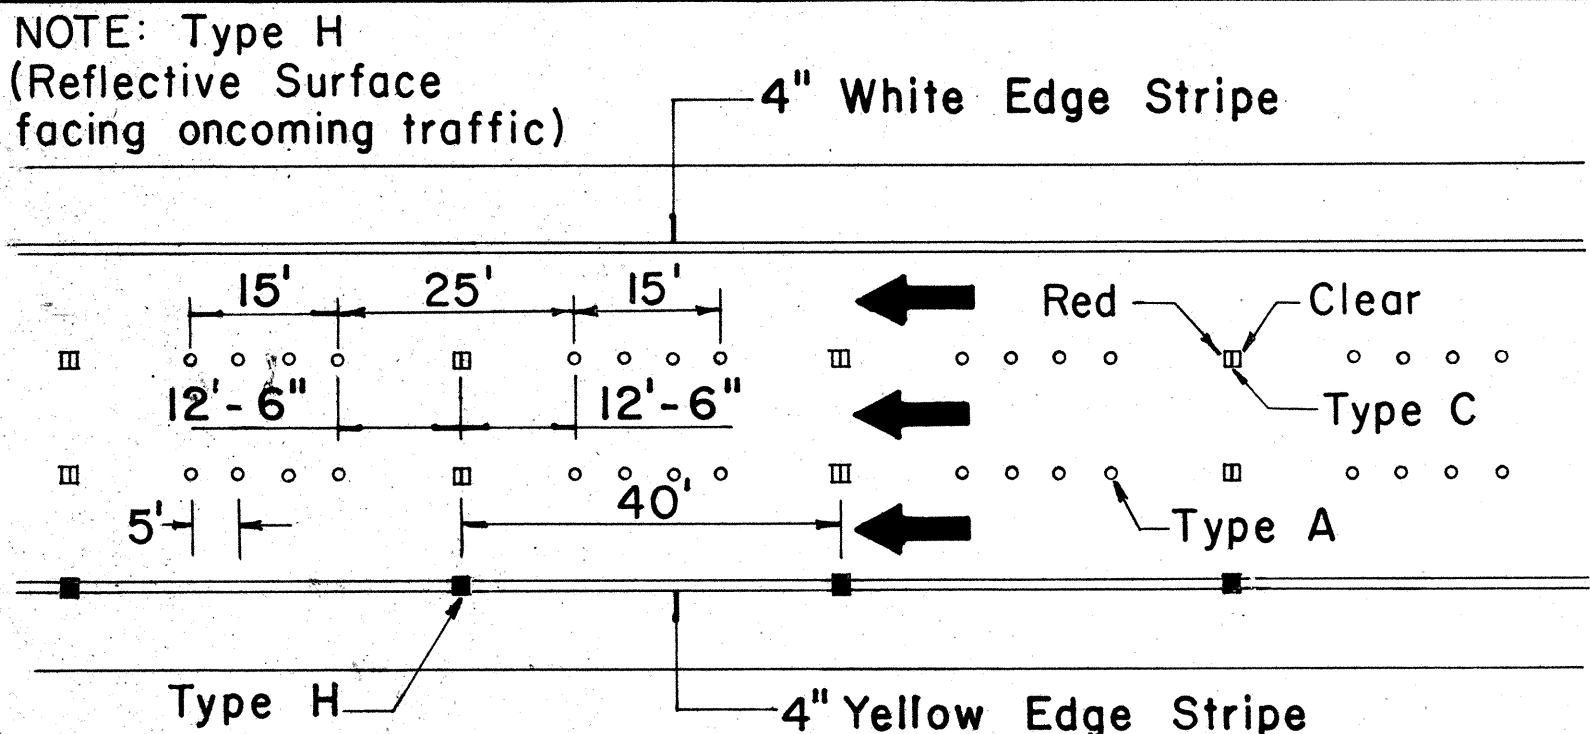


FREEWAY LANE LINES


MISCELLANEOUS

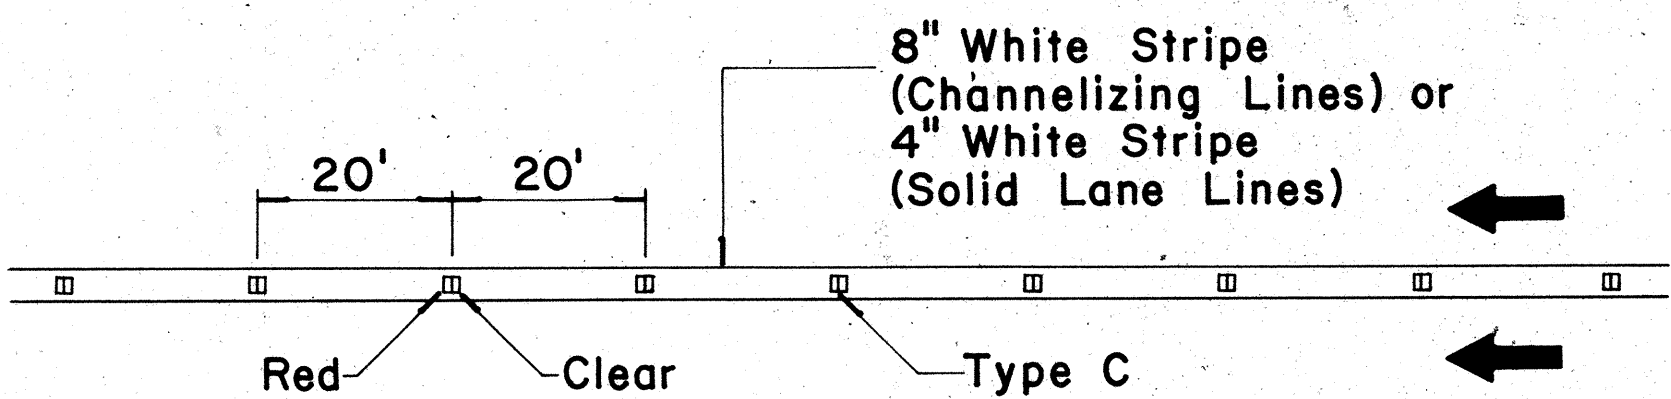


**CHANNELIZING LINES
OR SOLID LANE LINES**

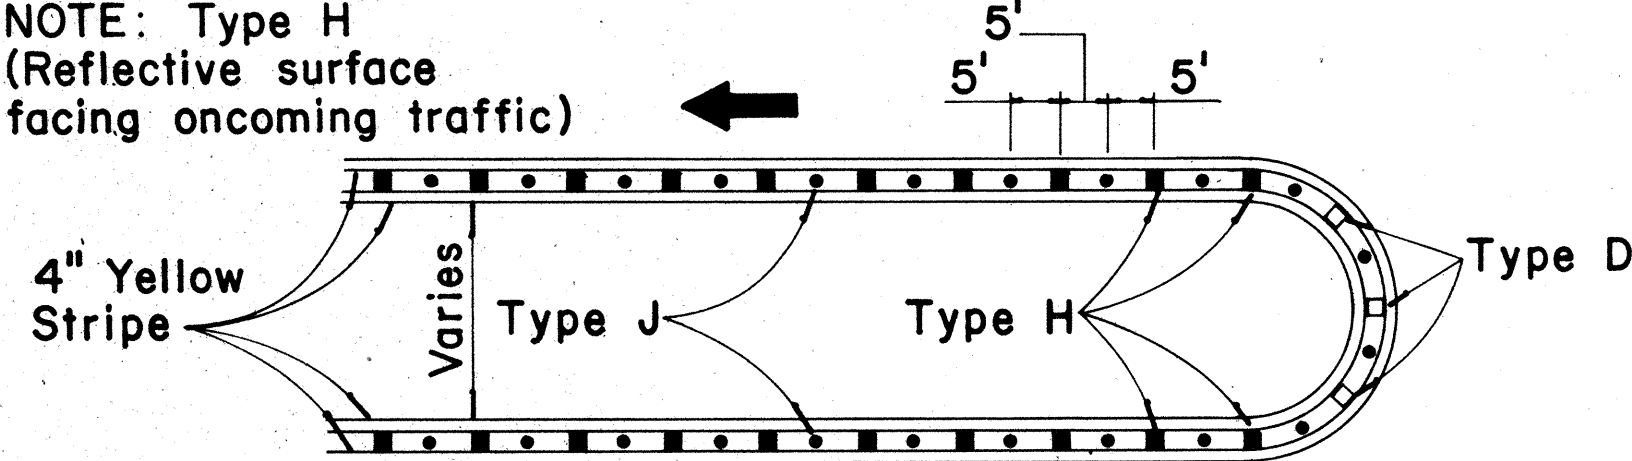


MEDIAN NOSE DELINEATION

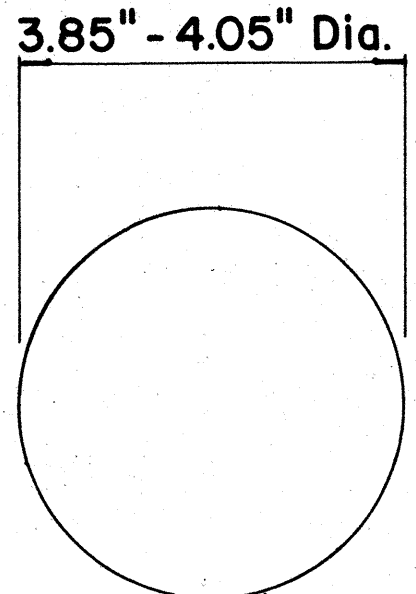


**TYPE A
NON - REFLECTIVE WHITE MARKER**

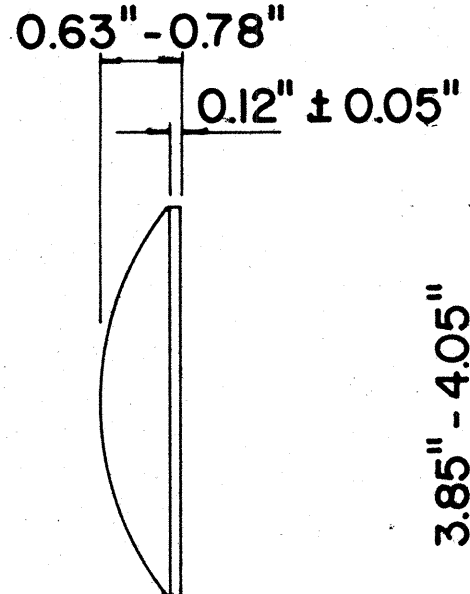


**TYPE J
NON - REFLECTIVE YELLOW MARKER**

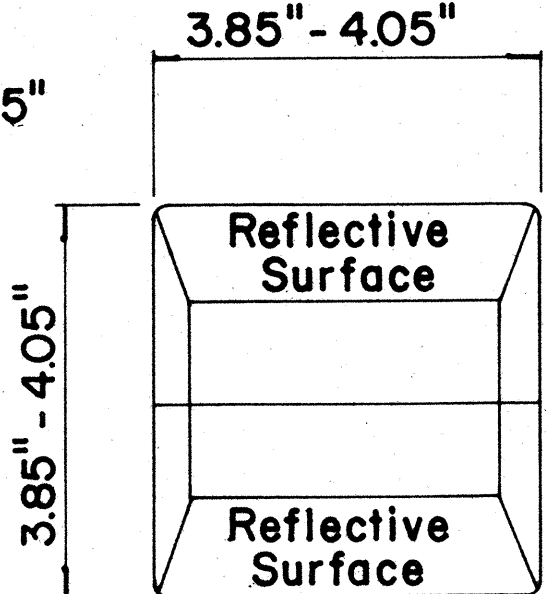

**TYPE C
RED - CLEAR REFLECTIVE MARKER**

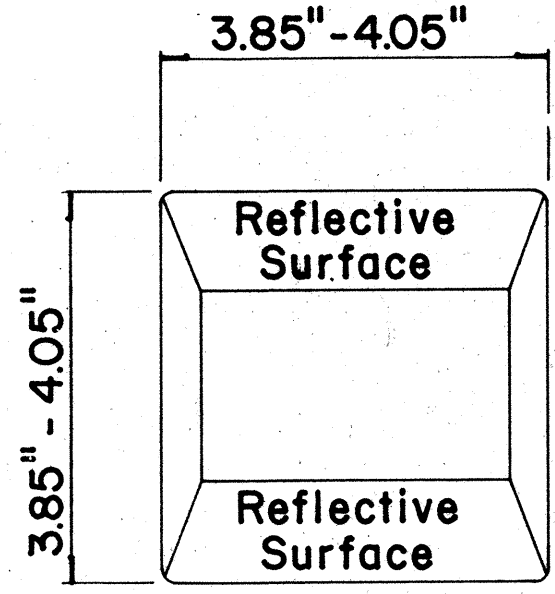

**TYPE D
TWO-WAY YELLOW REFLECTIVE MARKER**

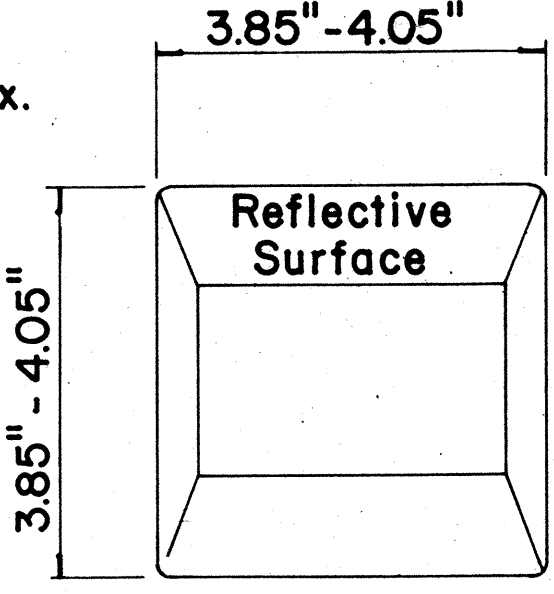

**TYPE H
ONE-WAY YELLOW REFLECTIVE MARKER**

GENERAL NOTES

1. Painted stripes to be done by Contractor unless otherwise specified.

LEGEND

- Type A
- Type C
- Type D
- Type H
- Type J

APPROVAL RECOMMENDED:
E. S. Tanaka 11/18/71
TRAFFIC ENGINEER DATE

APPROVED:
Walter S. Sato 11/18/71
ASSISTANT CHIEF, ENGINEERING DATE

No.	REVISION	APPROVED BY	DATE
1	Add reflector marker in each line gap.	H.	10-21-72
2	Revised General Notes.	H.	10-21-72
3	Change 4" white edge stripe to 4" solid yellow edge stripe to left edge of a travel path and Add. Type H Reflector Marker	H.	5-22-74

STATE OF HAWAII
DEPARTMENT OF TRANSPORTATION
HIGHWAYS DIVISION
**STANDARD DETAILS
RAISED PAVEMENT MARKERS**

Not to Scale October 1971
SHEET No. 1 OF 1 SHEETS DT 300