


FED. ROAD DIST. NO.	STATE	PROJ. NO.	FISCAL YEAR	SHEET NO.	TOTAL SHEETS
HAWAII	HAW.	440A-01-73	1974	7	10

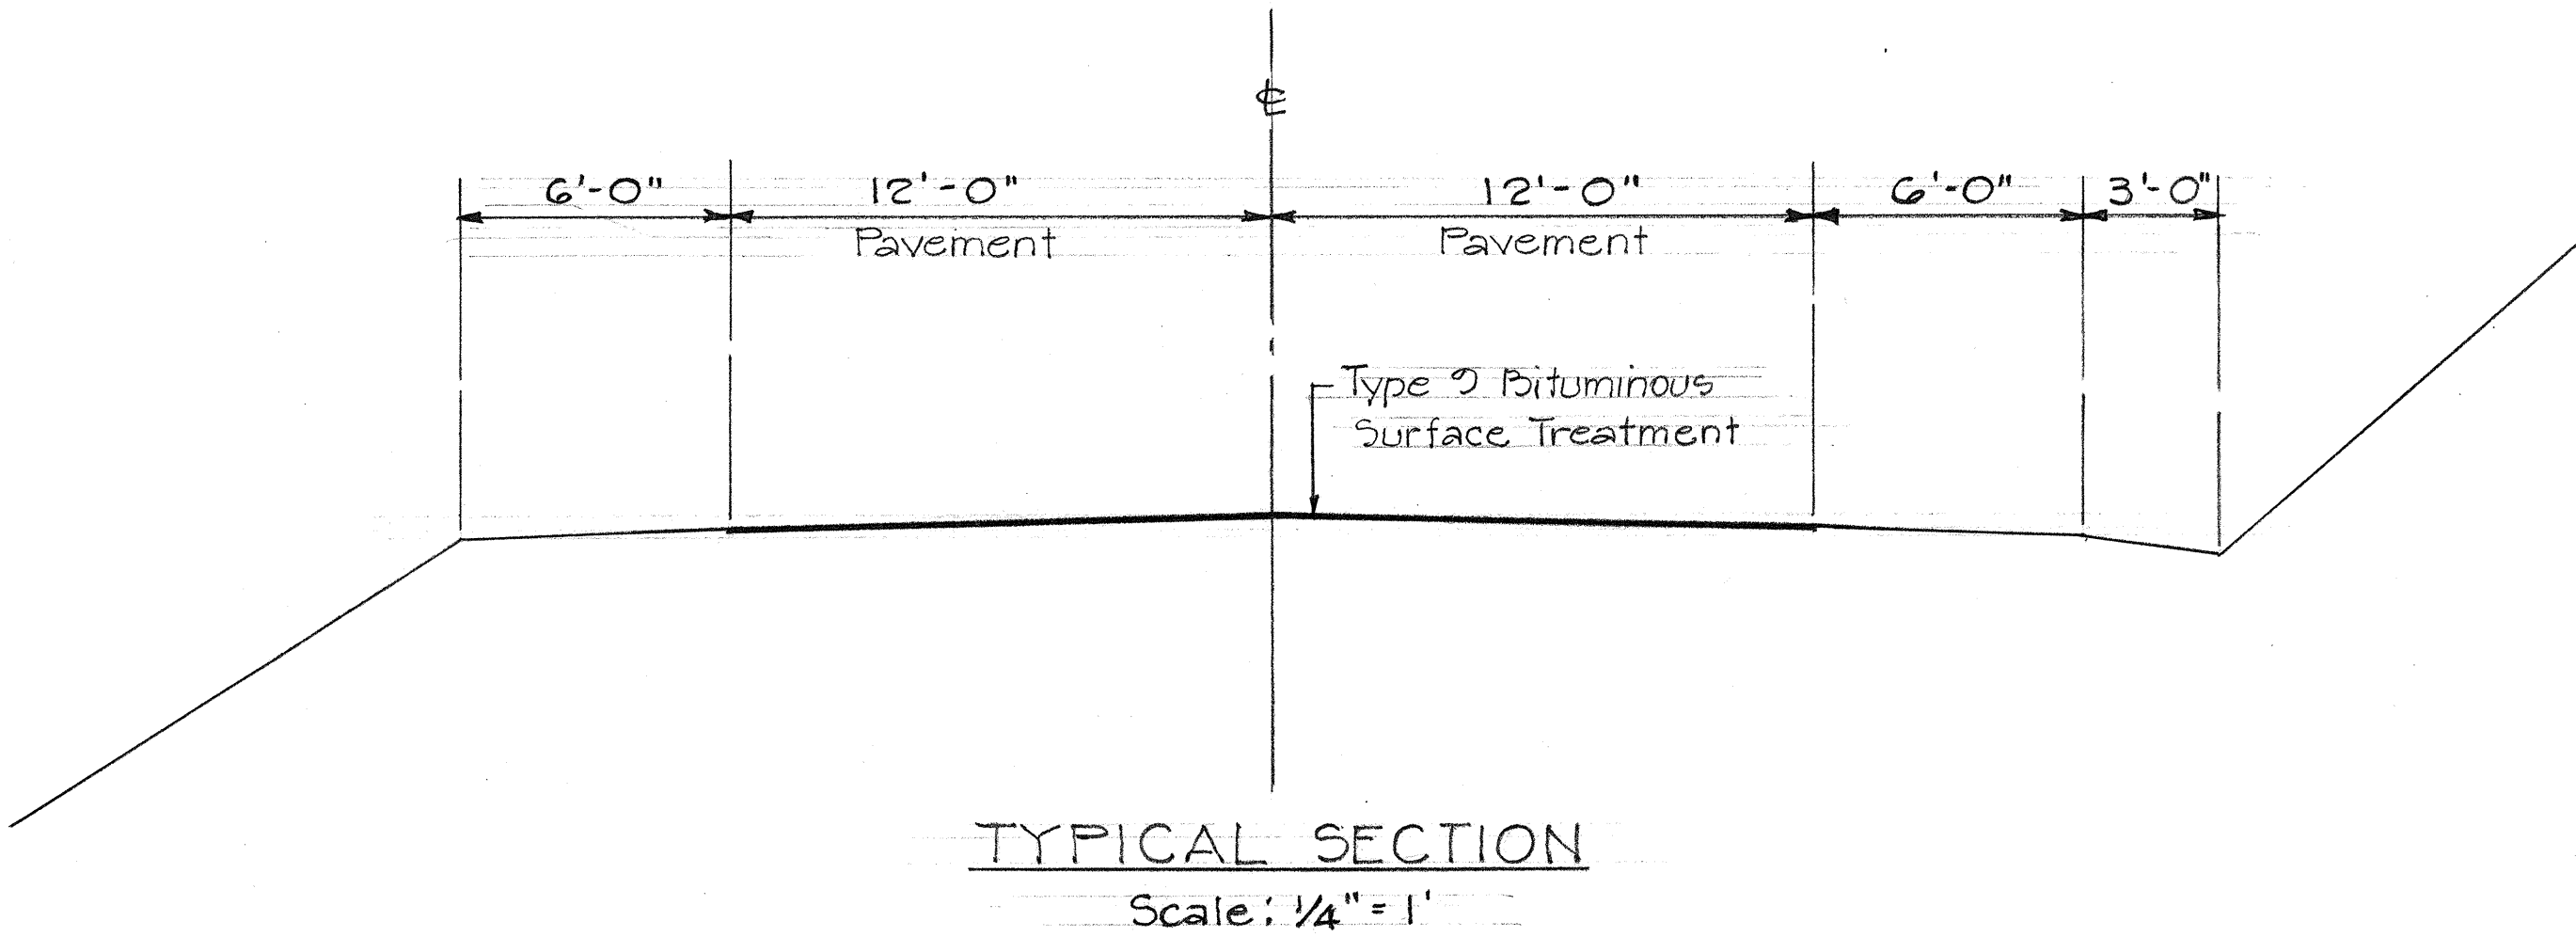

GENERAL NOTES

1. All chuck holes and large depressions shall be filled and compacted with bituminous material and aggregate prior to resurfacing as directed by the Engineer. Payment shall be incidental to Bituminous Surface Treatment.
2. The contractor shall keep at least one lane open to public traffic during his working hours and all lanes open to public traffic during his non-working hours.
3. The Contractor shall clean the highway surface before installing the pavement markers by brooming off and/or as directed by the Engineer. Pavement shall be incidental to Pavement Markers.

SURVEY PLATTED BY	DATE
DRAWN BY	
DESIGNED BY	
NOTED BY	
CHECKED BY	
ORIGINAL PLAN	
NOTE BOOK	
No.	

STATE OF HAWAII  
DEPARTMENT OF TRANSPORTATION  
HIGHWAYS DIVISION

TYPICAL SECTION  
KAUMALAPAU HIGHWAY RESURFACING  
Airport Road to Manele Road  
Project No. 440A-01-73

Scale: As Shown      Date: Aug. 1974  
SHEET No. 1 OF 3 SHEETS