

FED. ROAD DIST. NO.	STATE	FED. AID PROJ. NO.	FISCAL YEAR	SHEET NO.	TOTAL SHEETS
HAWAII	HAW.	4404-01-80M	1980	5	6



CW 20-1a 48" x 48"



CW 20-2d 48" x 48"




CW 20-3b 48" x 48"



CW 20-4d 48" x 48"



CW 20-5d(L) 48" x 48"

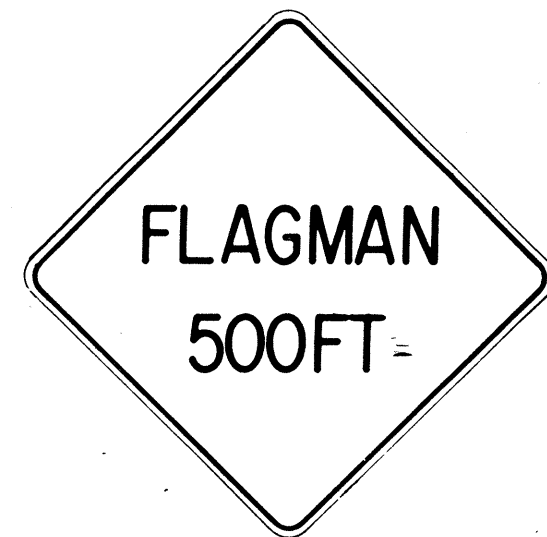

CW 20-7c 48" x 48"



CW 21-1 30" x 30"




CW 21-2 30" x 30"



CW 21-3 36" x 36"



CW 21-4 36" x 36"

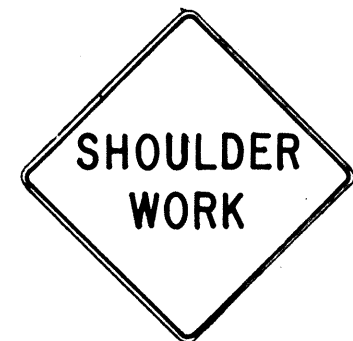

CW 21-5 30" x 30"




CW 21-6 30" x 30"



CW 22-1b 48" x 48"




CW 22-2 42" x 36"

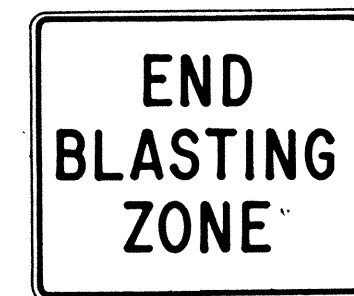

CW 22-3 42" x 36"



CG 20-1(5) 60" x 36"

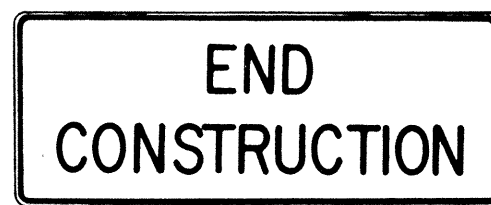


CG 20-2 60" x 24"



CM 4-9(R) 30" x 24"




CM 4-10(R) 48" x 18"

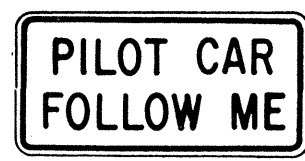

CG 20-4 36" x 18"



CW 23-1 36" x 36"

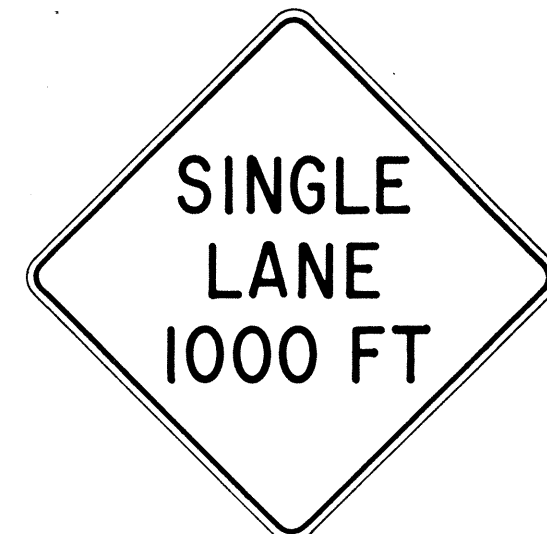

CW 23-2b 48" x 48"



CW 23-3(R) 48" x 48"

GENERAL NOTES

- Sign details shall conform to the FHWA publications "Manual on Uniform Traffic Control Devices for Streets and Highways," 1971, and "Standard Highway Signs," 1972, and as amended.
- All construction signs shall be reflectorized.
- All construction signs shall have $\frac{3}{8}$ " bolt holes drilled at appropriate locations.
- Numerals in () indicates numerals to be inserted for sign message. (R) or (L) indicates right or left.
- For "CW" series signs, suffixes a, b, c and d are as follows:
a-1500 FT, b-1000 FT, c-500 FT and d-AHEAD.

NO.	REVISION	APPROVED BY	DATE
1	Supersedes Sht. DT 104 Approved 12-30-69	H.T.	2/23/72
2	Revised General Note 1	H.T.	10/10/74
3	Revised General Note 2	M.H.	9-16-75
4	Revised General Note 2 and sign CG20-1(5)	H.T.	9-14-76

APPROVAL RECOMMENDED:
Erich Tanaka 3/21/72
TRAFFIC ENGINEER DATE

APPROVED:
Shuhar Salsid 2/23/72
ASSISTANT CHIEF, ENGINEERING DATE

STATE OF HAWAII
DEPARTMENT OF TRANSPORTATION
LAND TRANSPORTATION FACILITIES DIVISION






STANDARD DETAILS CONSTRUCTION SIGNS

NOT TO SCALE

SHEET No. 5 OF 2 SHEETS DT 104

ORIGINAL	SURVEY PLOTTED BY	DATE
PLAN	DRAWN BY	
NOTE BOOK	DESIGNED BY	
	CHECKED BY	
No.		

FED. ROAD DIST. NO.	STATE	FED. AID PROJ. NO.	FISCAL YEAR	SHEET NO.	TOTAL SHEETS
HAWAII	HAW.	440A-01-80M	1980	6	6

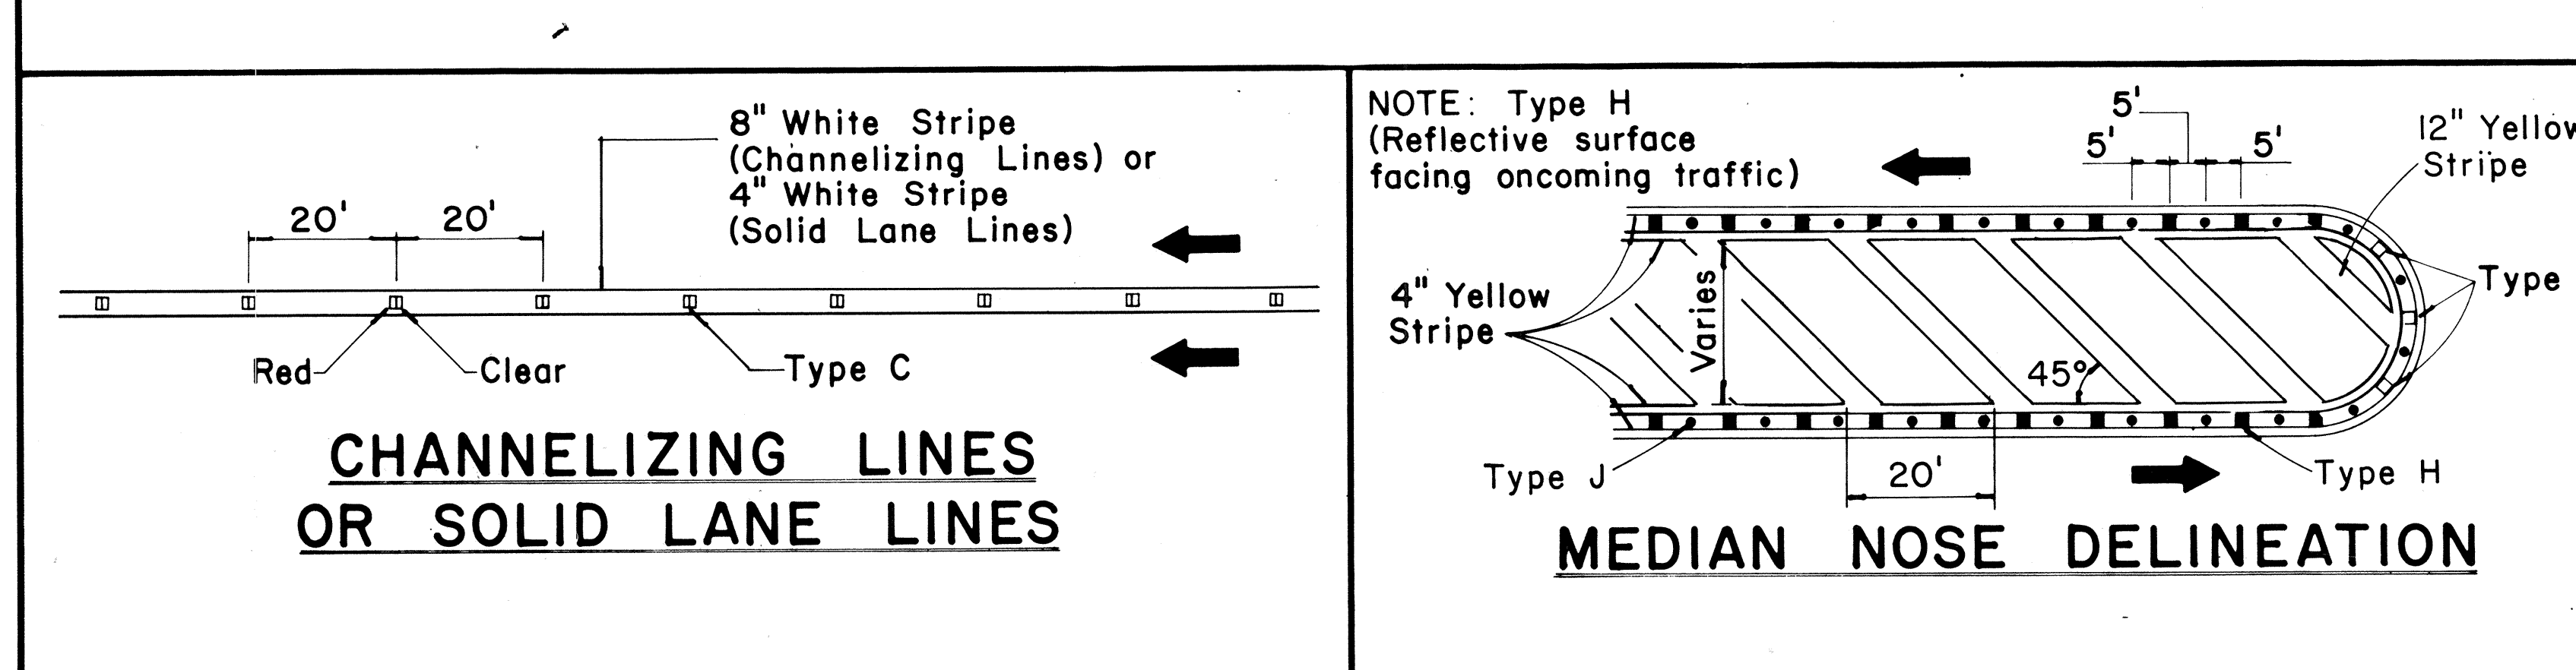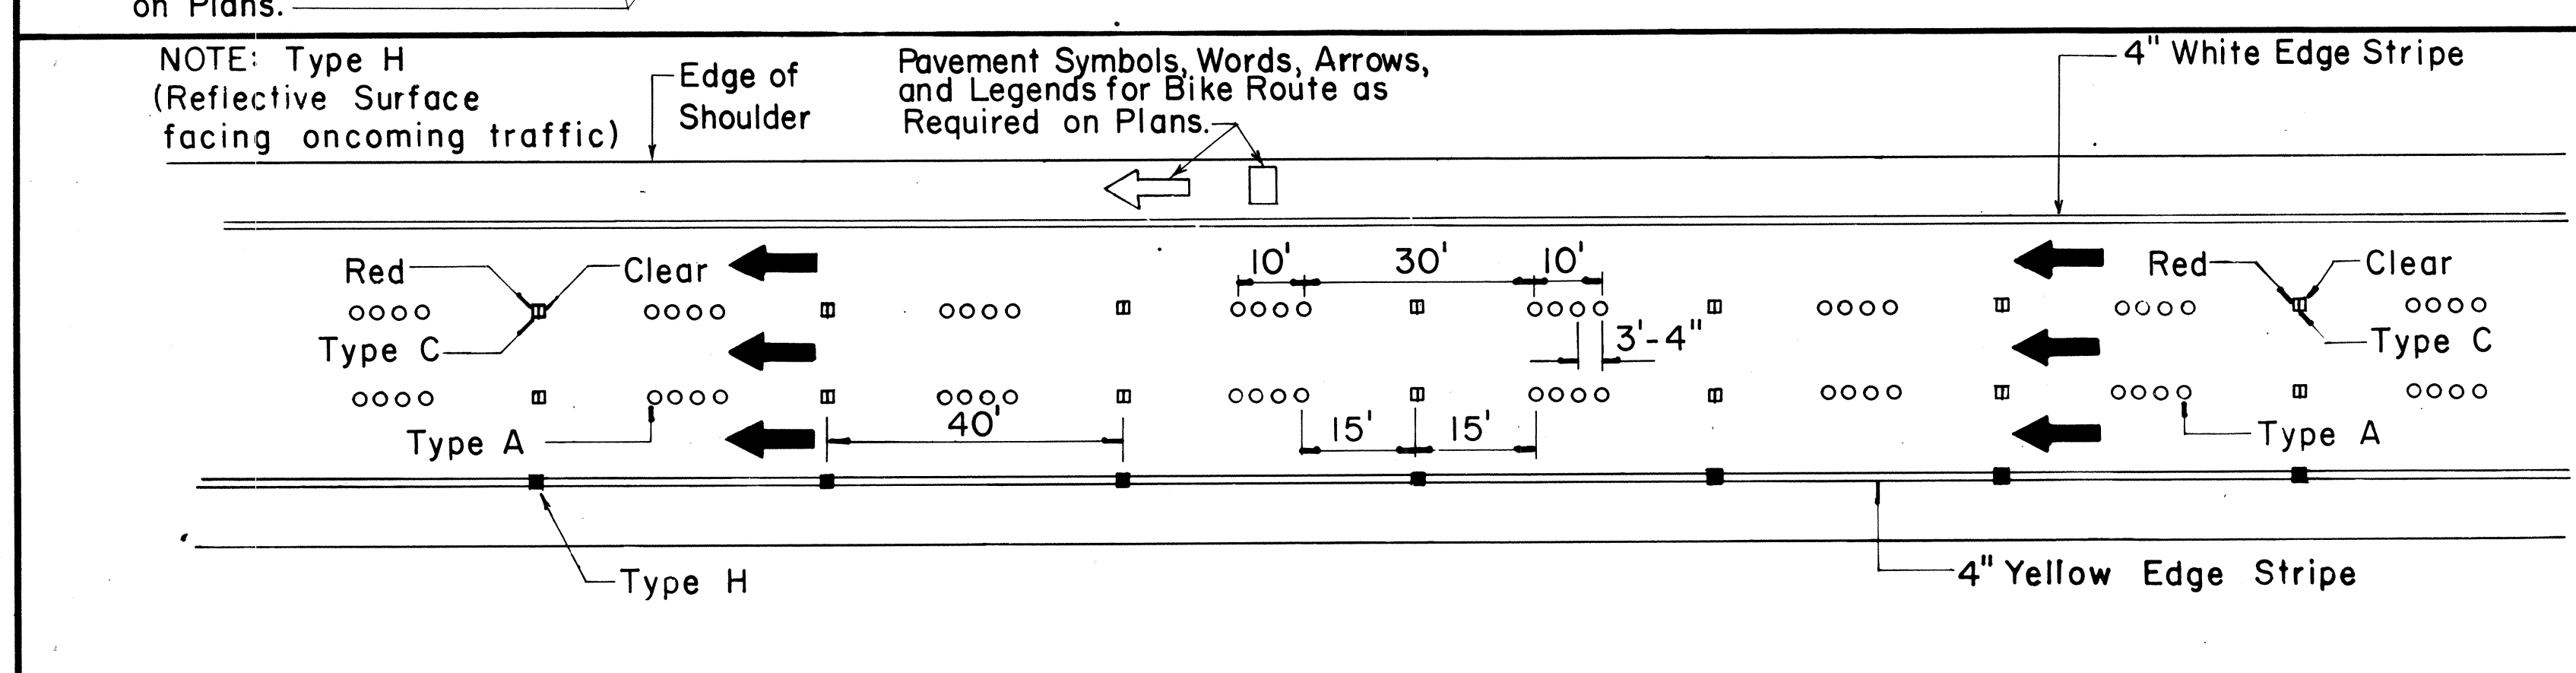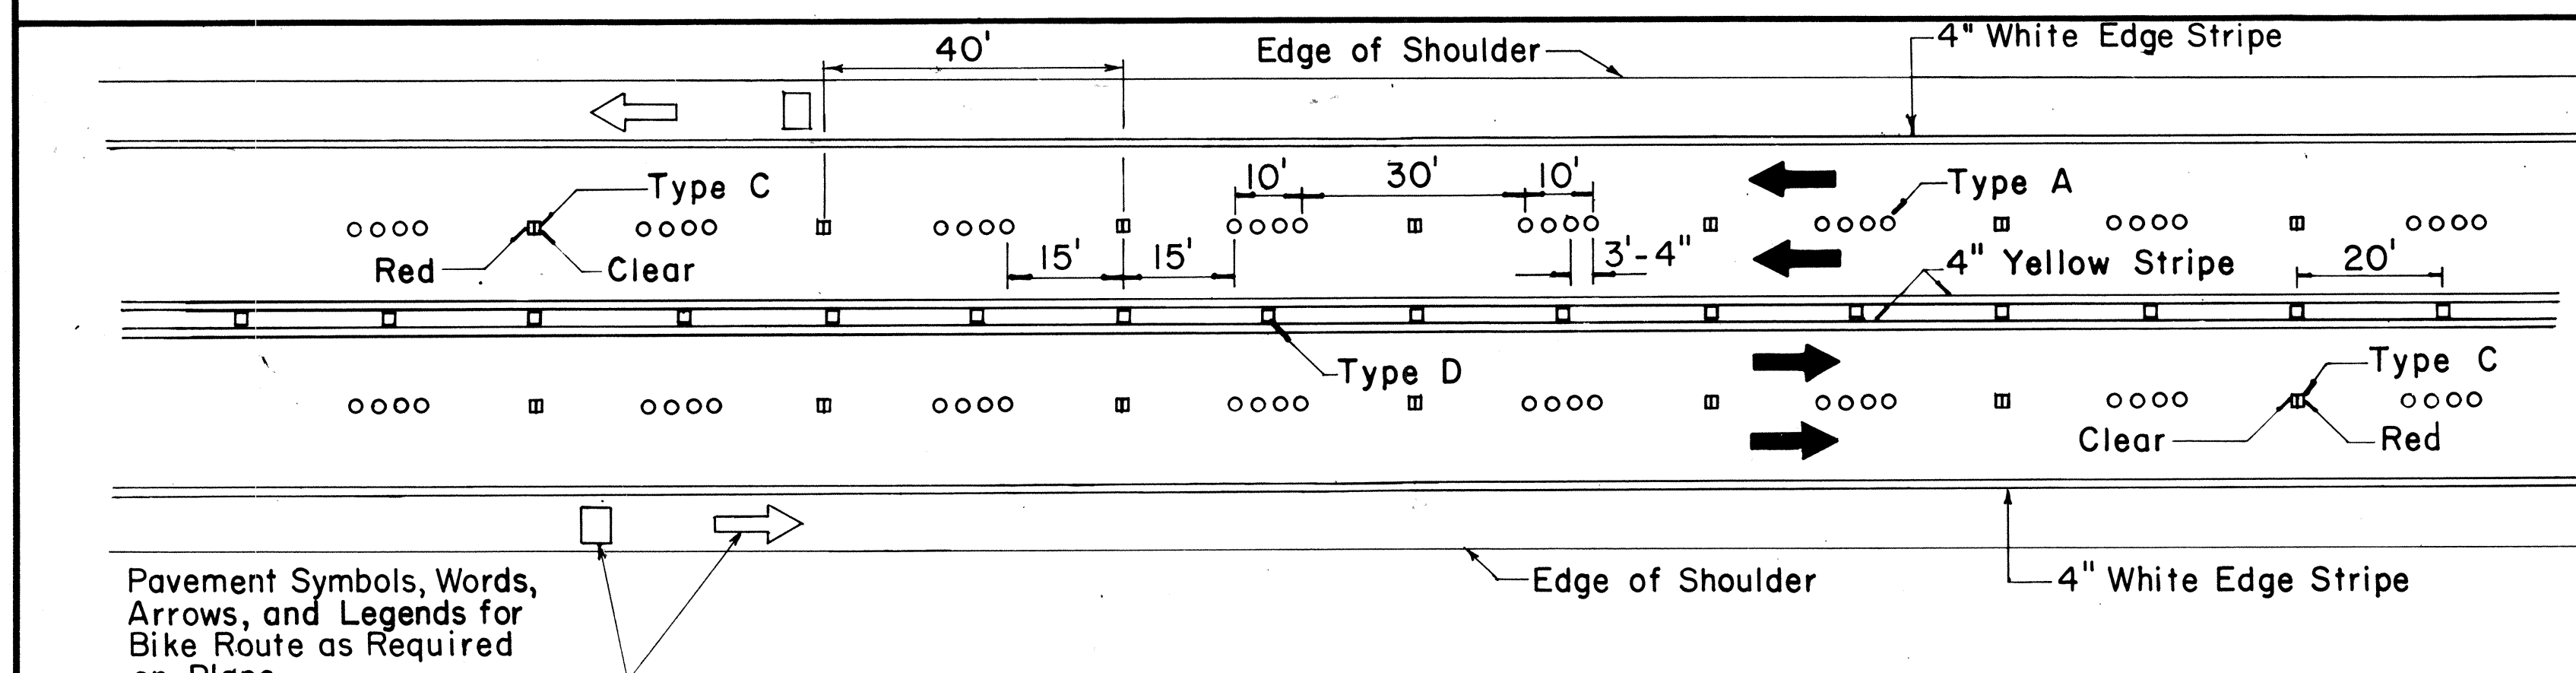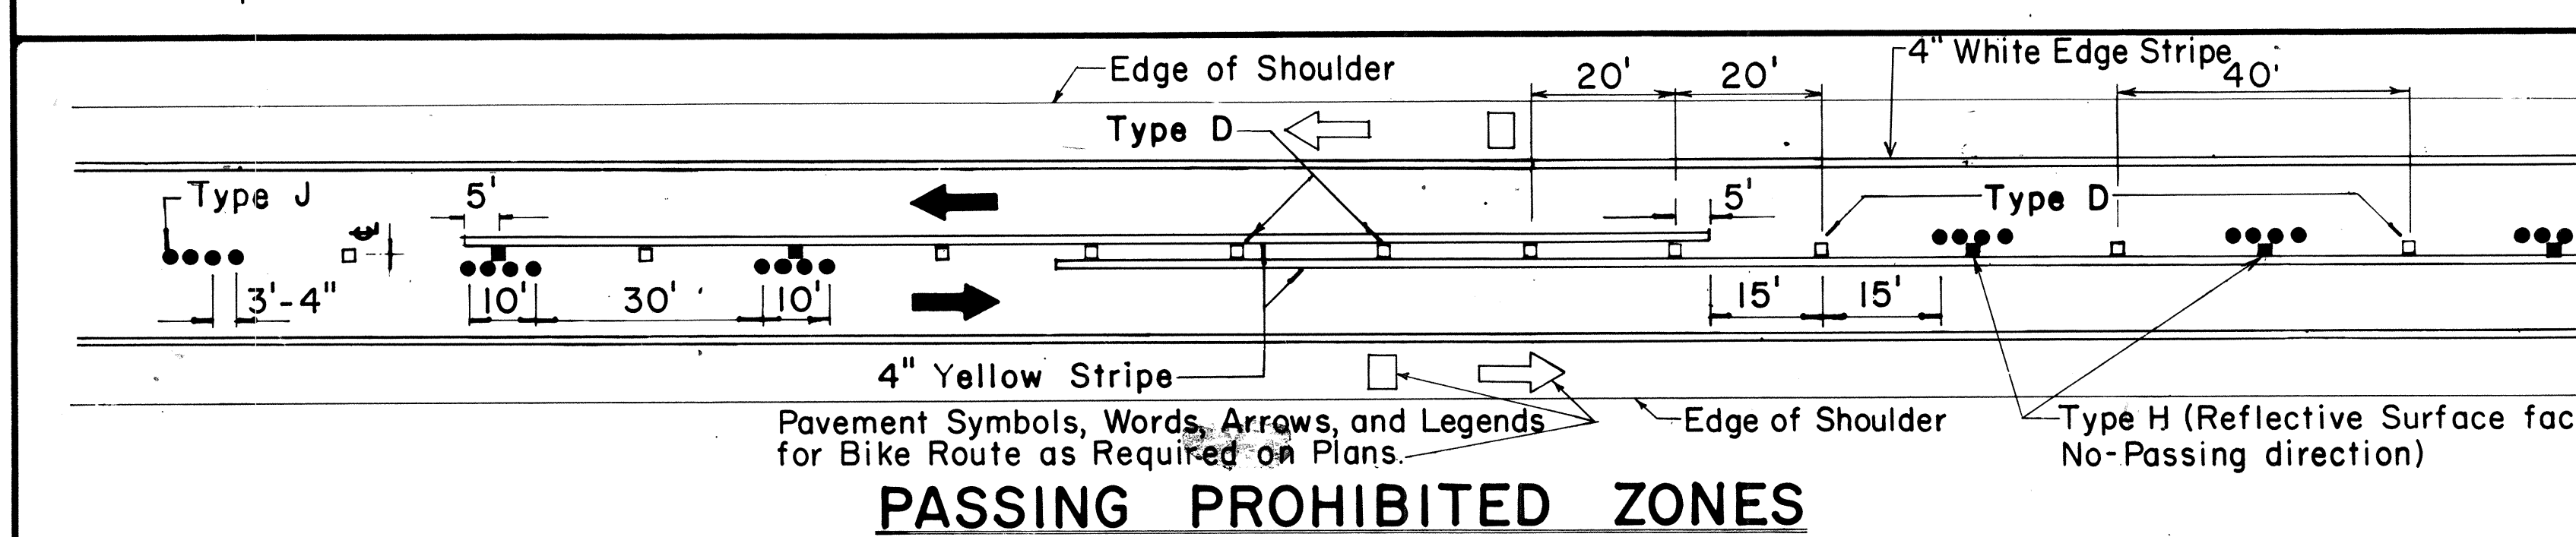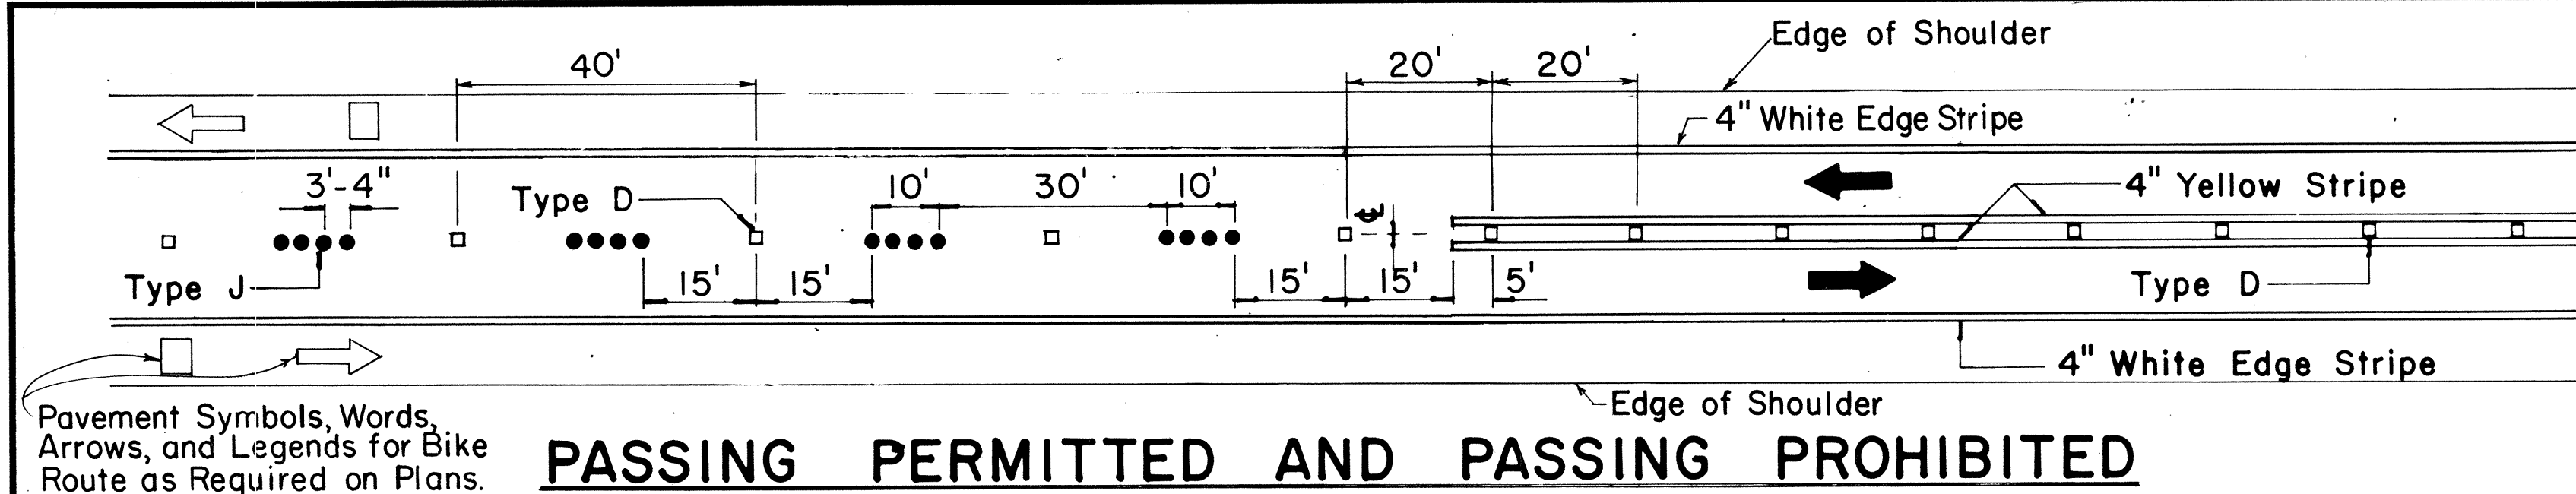


TWO - LANE

MULTI - LANE

DIVIDED HIGHWAY AND FREEWAY

MISCELLANEOUS

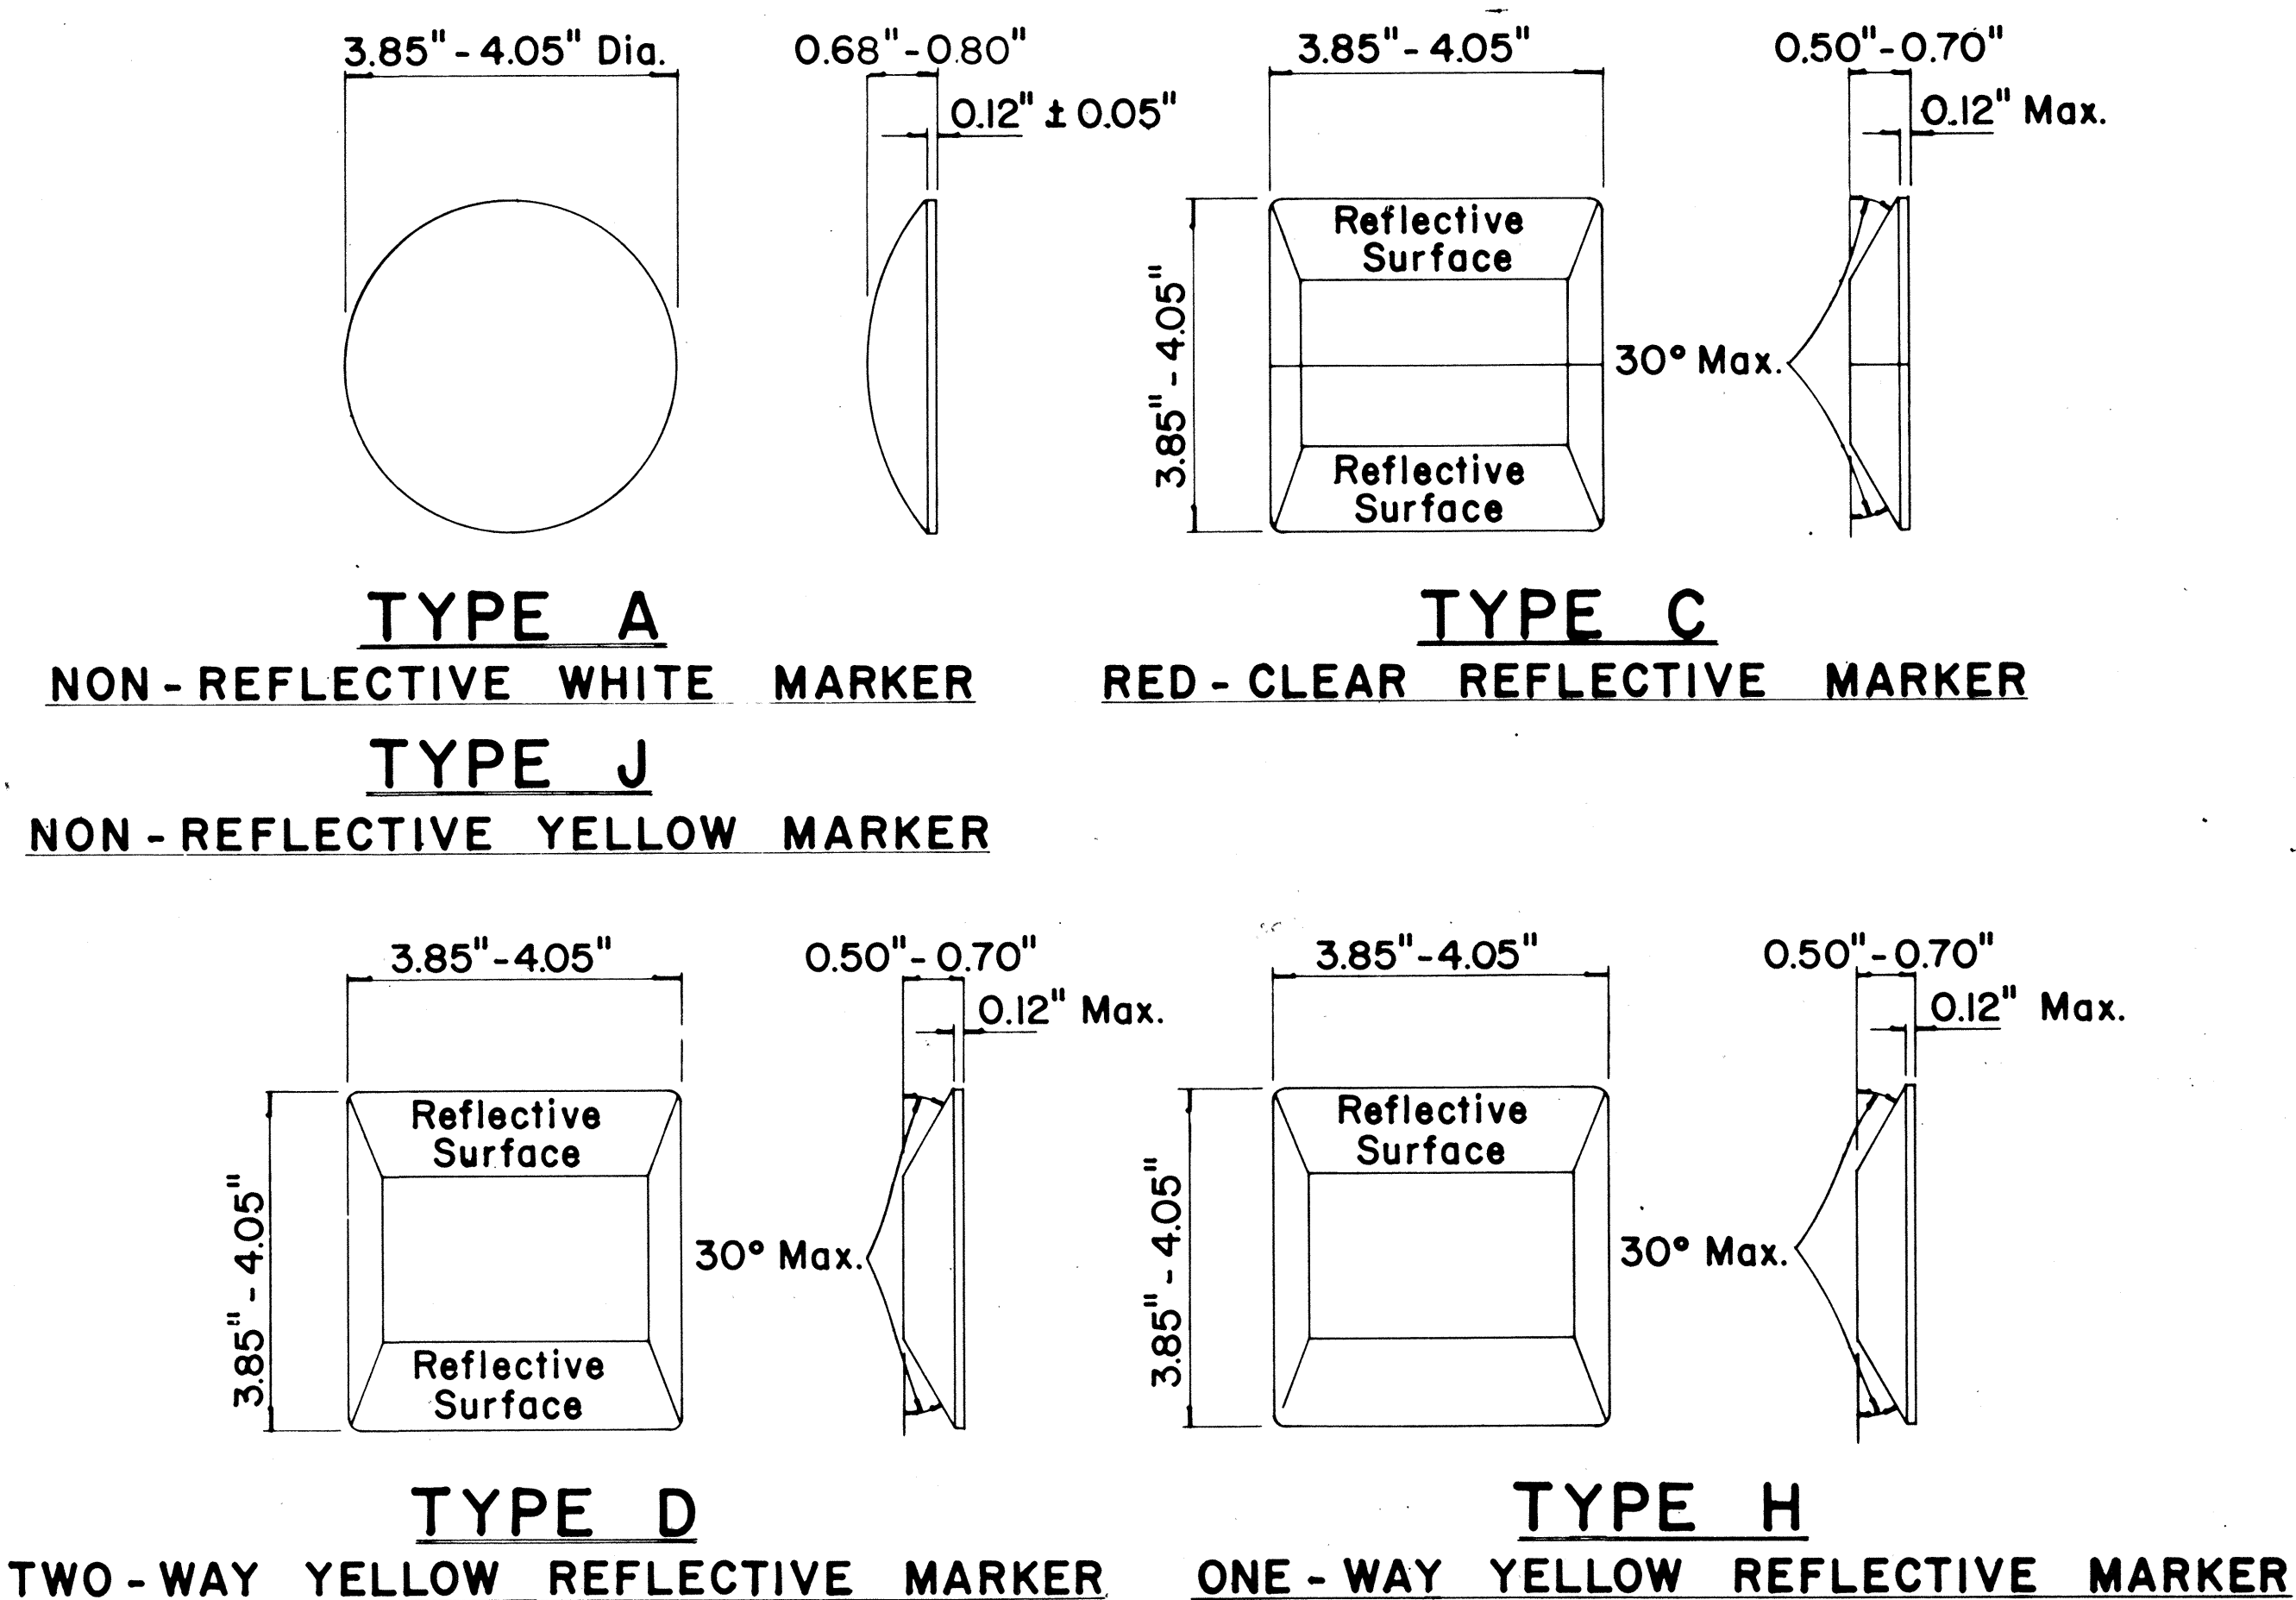

- GENERAL NOTES**
- Pavement marking and striping shall conform to the latest "Manual on Uniform Traffic Control Devices for Streets and Highways," and as amended.
 - Layout and installation of pavement marking and striping shall be done by the Contractor. The Contractor shall check the layouts with the Engineer prior to performing work.
- LEGEND**
- Type A
 - Type C
 - Type D
 - Type H
 - Type J

APPROVAL RECOMMENDED:
Erich Tanaka 7/21/78
TRAFFIC ENGINEER DATE

APPROVED:
Robert B. Zalewski 1/24/78
ASSISTANT CHIEF, ENGINEERING DATE

No.	REVISION	APPROVED BY	DATE
1	Supersedes DT 300 approved 11/18/71.	H.T.	1/24/78
2	Delete Type A Markers from Bike Route Delineation.	H.T.	10/15/79

STATE OF HAWAII
DEPARTMENT OF TRANSPORTATION
HIGHWAYS DIVISION

STANDARD DETAILS
RAISED PAVEMENT MARKERS
AND STRIPING

Not to Scale July 1978
SHEET No. 2 OF 2 SHEETS DT 300

DATE	_____
DESIGNED BY	_____
CHECKED BY	_____
ORIGINAL PLAN	_____
NOTE BOOK	_____
QUANTITIES BY	_____
CHECKED BY	_____