

LEGEND

4 each Type A Raised Pavement Markers
Type CL Raised Pavement Markers @ 40'-0" o.c.

4 each Type J Raised Pavement Markers
Type DL Raised Pavement Markers @ 40'-0" o.c.

8" White Stripe with Type CL Raised Pavement Markers @ 20'-0" o.c.

4" Double Solid Yellow Stripes with Type DL Raised Pavement Markers @ 20'-0" o.c.

4" Double Solid Yellow Stripes with Type HL Raised Pavement Markers @ 20'-0" o.c.

4" Yellow Edge Stripe with Type HL Raised Pavement Markers @ 40'-0" o.c.

4" Double Solid White Stripes with Type CL Raised Pavement Markers @ 20'-0" o.c.

Lane Change Restriction Marking
4 each Type A Raised Pavement Markers
Type CL Raised Pavement Markers @ 20'-0" o.c.
4" White Stripe

4" White Edge Stripe

4" White Guide Lines

Transverse Median Marking

Transverse Shoulder Marking

Channelizing Island or Deceleration Lane Gore


Crosswalk and Stop Line. All Stop Lines shall be 10'-0" from Crosswalk unless otherwise noted. The circled number indicates the number of lanes for payment.

Pavement Arrow

STOP Pavement Word

NOTES

- Layout of pavement markings and striping shall be done by the Contractor and approved by the Engineer prior to any installation work.
- Existing pavement markings not incorporated in the final traffic pattern shall be removed as directed by the Engineer. Costs shall be incidental to the various pavement marking items.
- Raised pavement markers shall not be installed within crosswalks.
- Details of Type C, Type D and Type H Markers on Standard Plan Nos. TE-30, TE-31 and TE-32 shall be deleted and replaced with details of Type CL, Type DL and Type HL Markers as shown on this sheet. All references to Type C, Type D and Type H Markers in the plans shall mean Type CL, Type DL and Type HL Markers.
- Final locations of all signs shall be approved by the Engineer prior to any installation work.

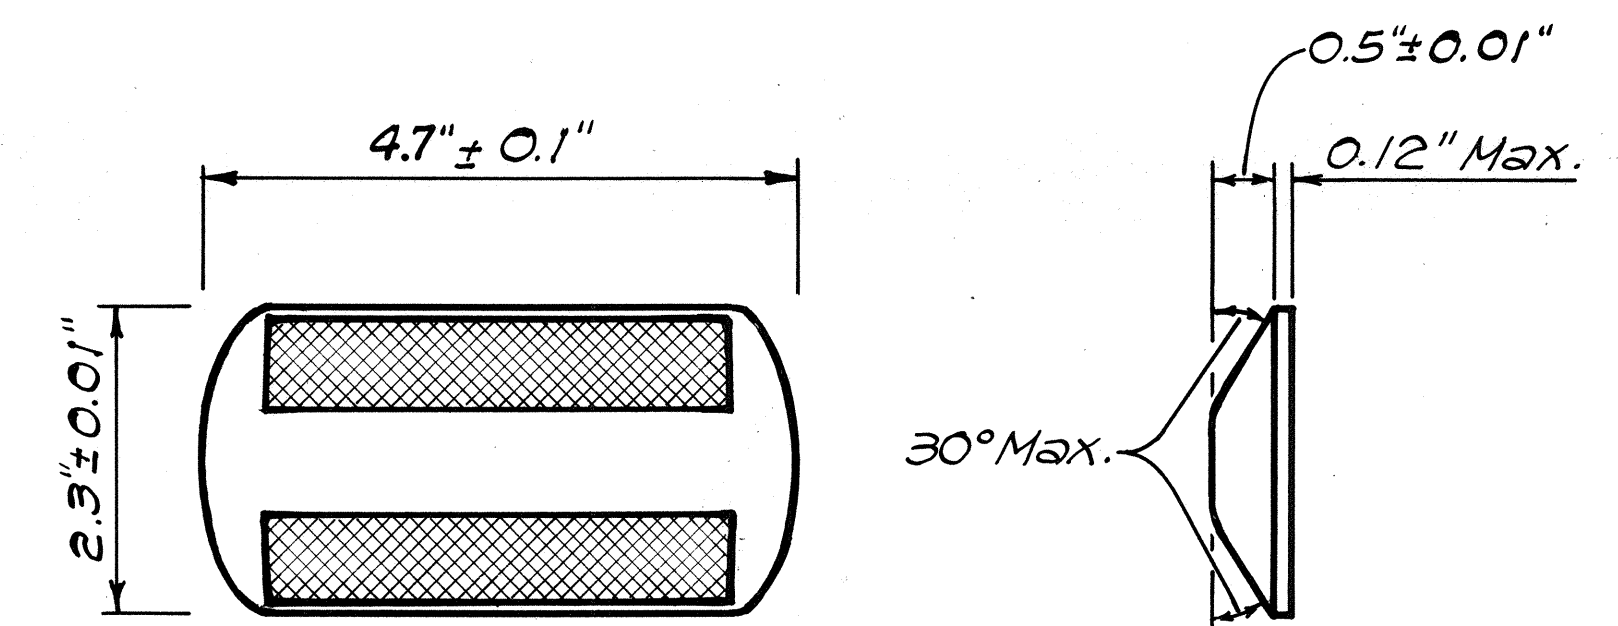

TYPE CL
Red-Clear Reflective Marker
or
TYPE DL
Two-Way Yellow Reflective Marker
or
TYPE HL
One-Way Yellow Reflective Marker
Not to Scale

FED. ROAD DIST. NO.	STATE	FED. AID PROJ. NO.	FISCAL YEAR	SHEET NO.	TOTAL SHEETS
HAWAII	HAW.	440A-01-88M	1988	5	5

440B-01-88M

STATE OF HAWAII DEPARTMENT OF TRANSPORTATION HIGHWAYS DIVISION	
TRAFFIC LEGEND, NOTES AND DETAILS	
LANAI AIRPORT ROAD RESURFACING PROJ. NO. 440A-01-88M	
MANELE ROAD RESURFACING PROJ. NO. 440B-01-88M	
Date: July, 1987	
SHEET No. 1 OF 1 SHEETS	